



Materiali - Progr.1+740.00		
Materiali	Area (mq)	Val. (€)
Rilievato	141.06	2722.89
Scavi	0.00	0.00
Scalfici	3.20	102.16
Terrano vegetale	0.00	0.00

Sez. 88
 Progr.: 1+740.00
 Scala : 1:200
 Q.Rif. : 10.00

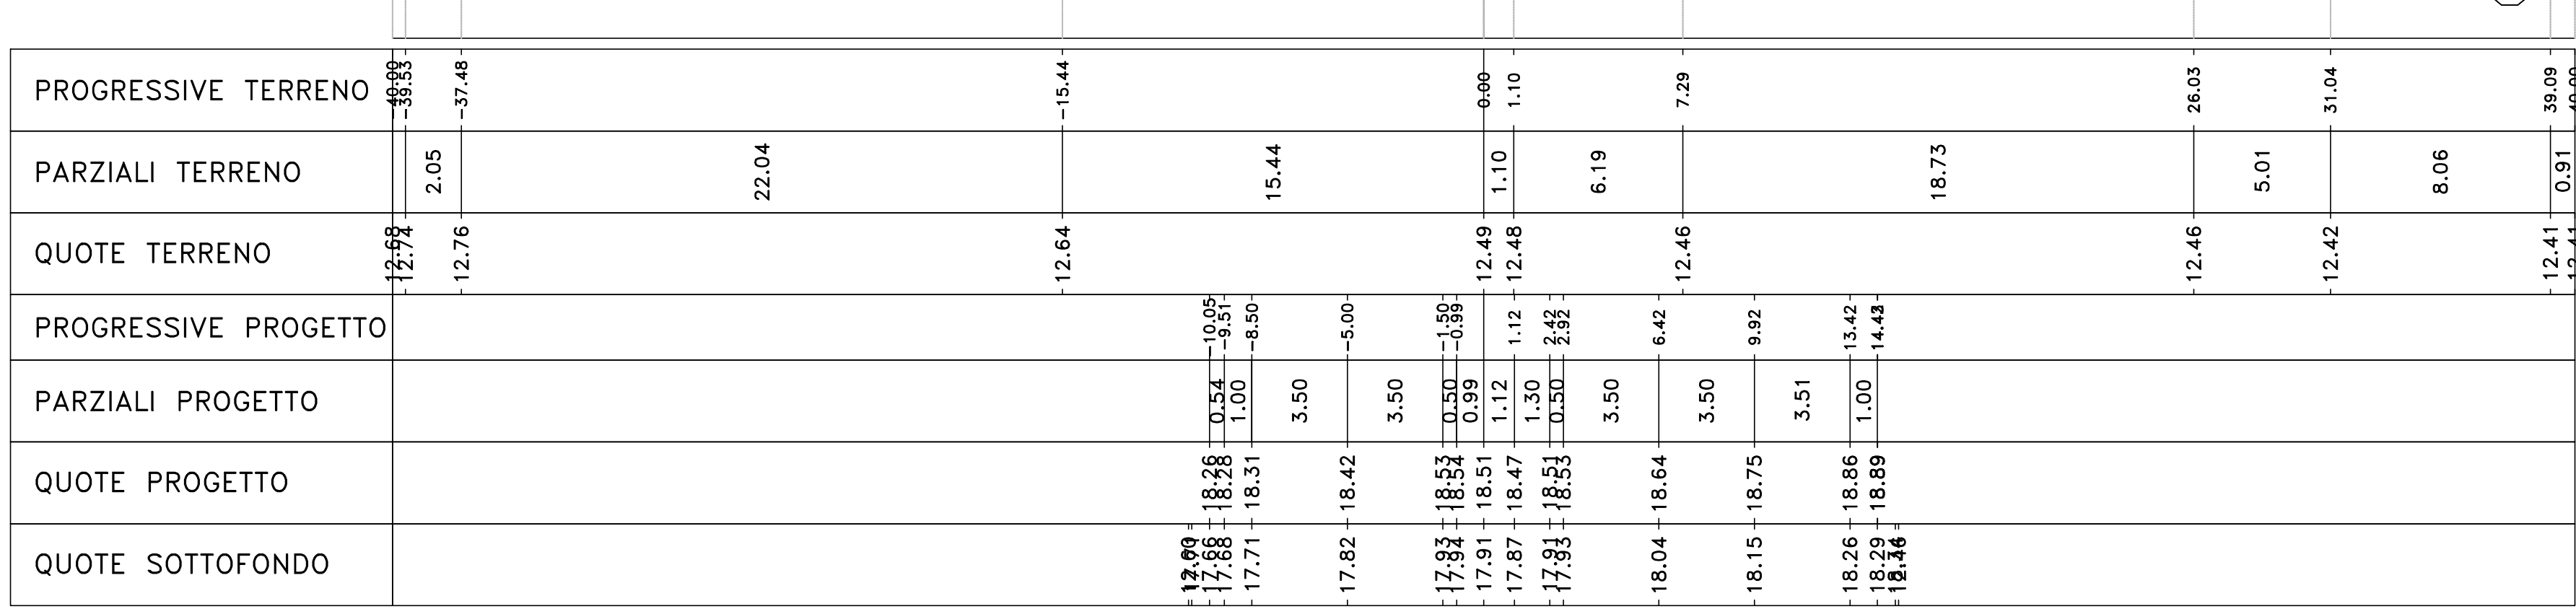


Materiali - Progr.1+758.13		
Materiali	Area (mq)	Val. (€)
Rilievato	181.55	2854.47
Scavi	0.00	0.00
Scalfici	7.28	113.62
Terrano vegetale	4.35	41.47

Sez. OS_23A_B
 Progr.: 1+758.13
 Scala : 1:200
 Q.Rif. : 10.00

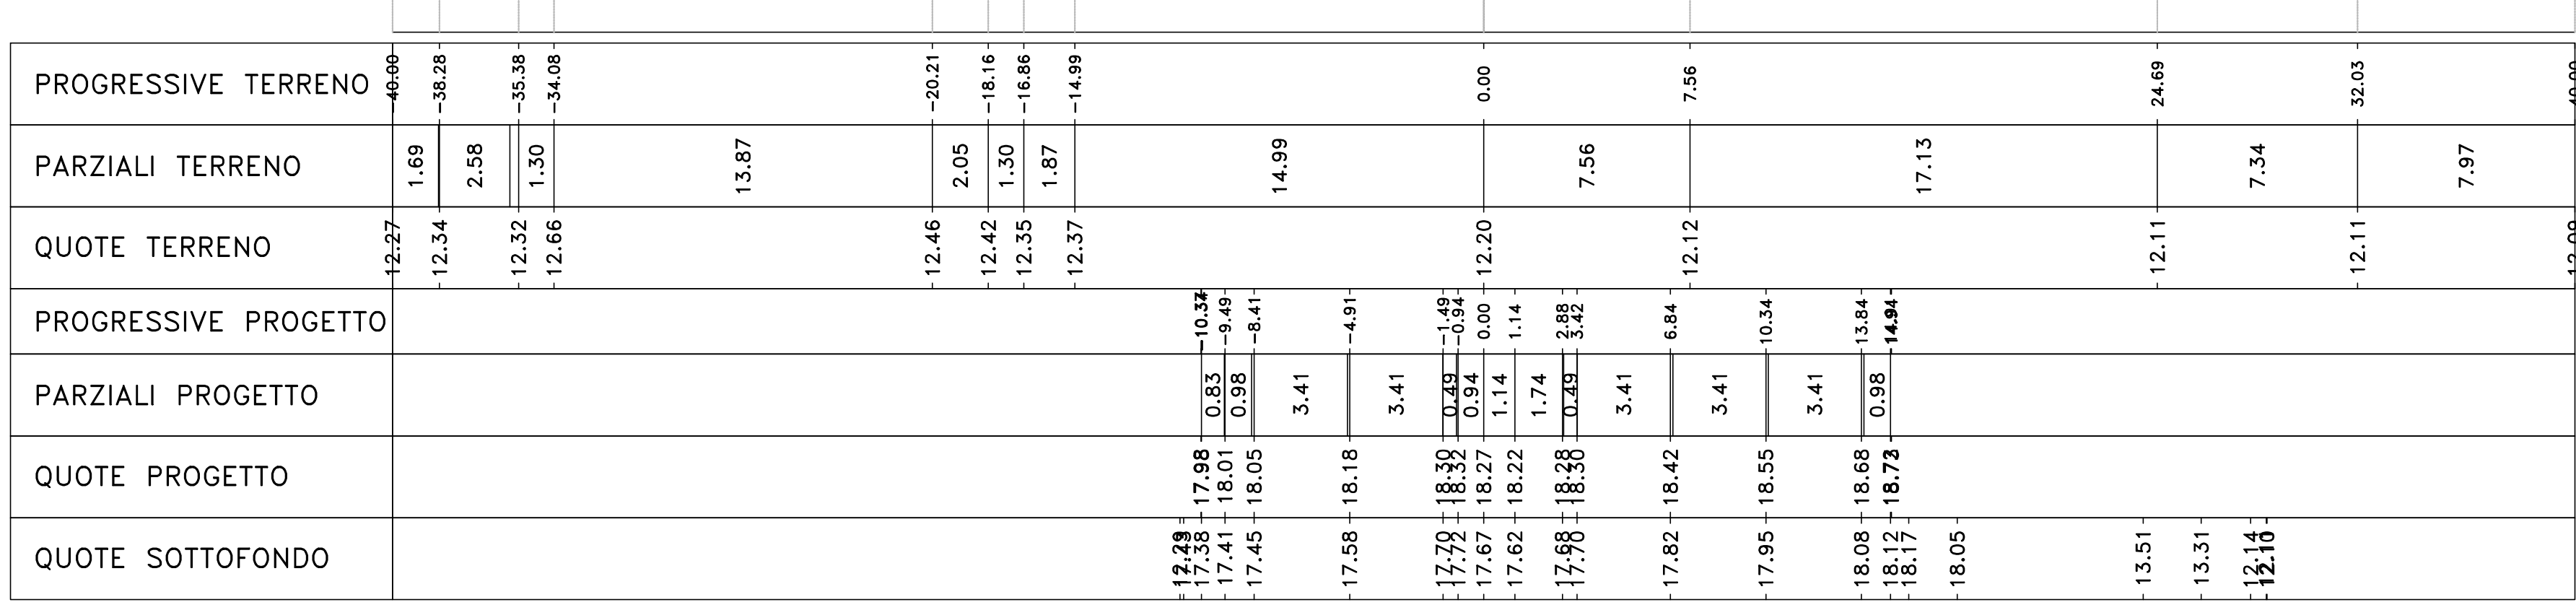


Materiali - Progr.1+759.62		
Materiali	Area (mq)	Val. (€)
Rilievato	187.40	273.62
Scavi	0.00	0.00
Scalfici	7.92	11.27
Terrano vegetale	4.36	6.46

Sez. PG_14
 Progr.: 1+759.62
 Scala : 1:200
 Q.Rif. : 10.00

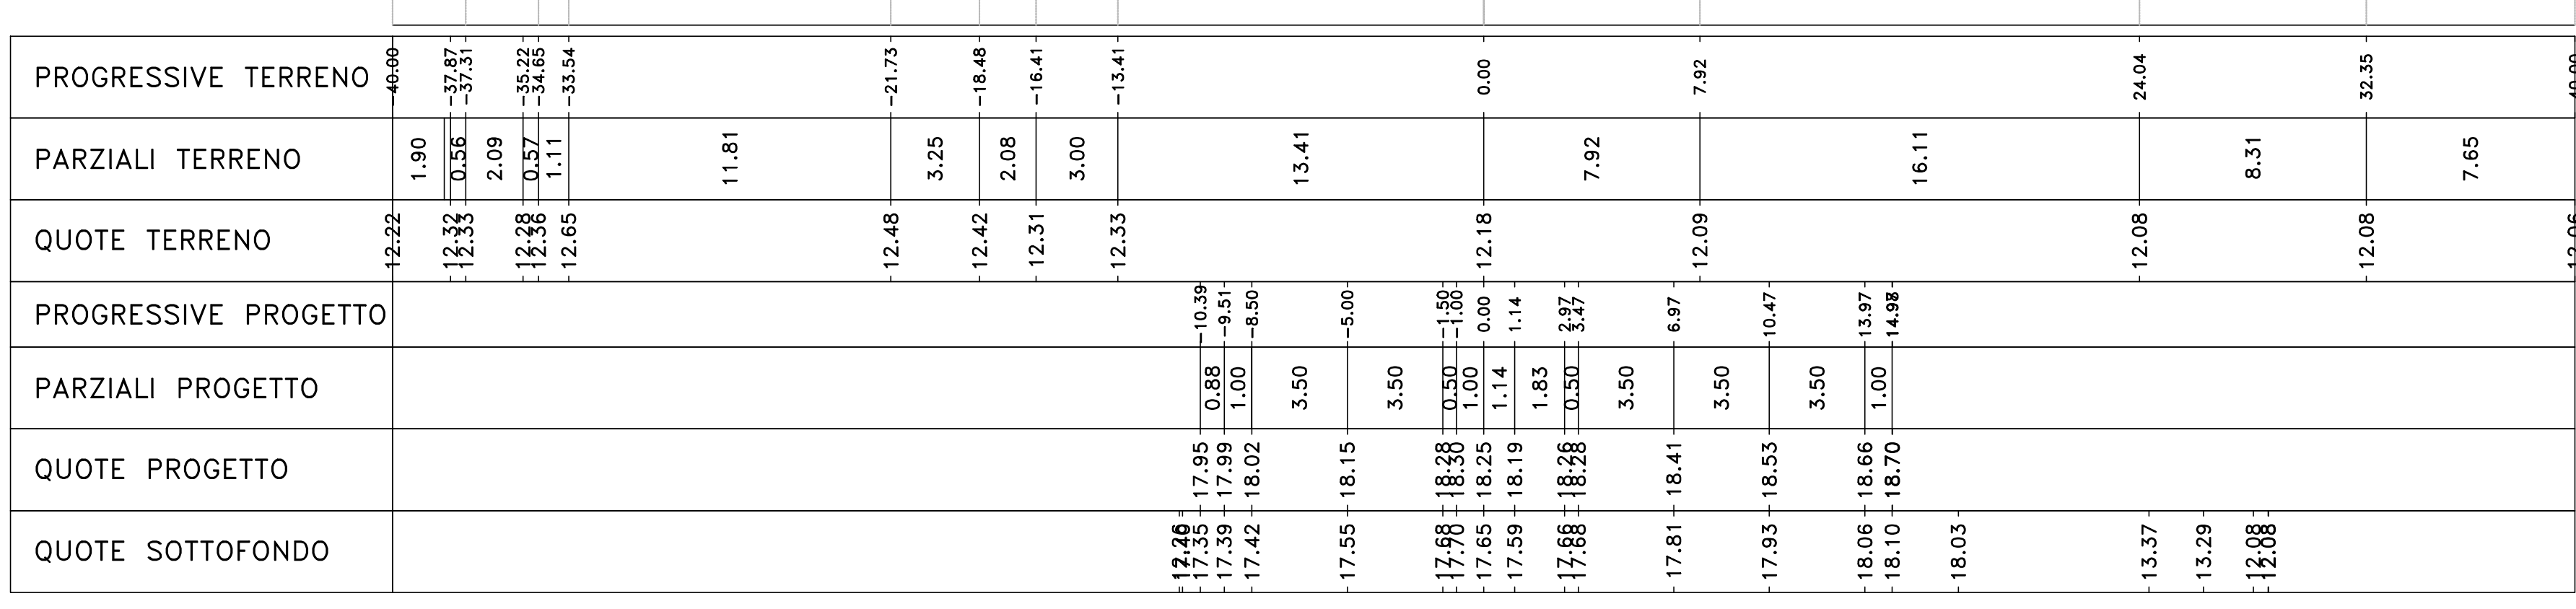

Materiali - Progr.1+760.00		
Materiali	Area (mq)	Val. (€)
Rilievato	181.50	17.84
Scavi	0.00	0.00
Scalfici	7.84	3.04
Terrano vegetale	4.36	1.87

Sez. 89
 Progr.: 1+760.00
 Scala : 1:200
 Q.Rif. : 10.00

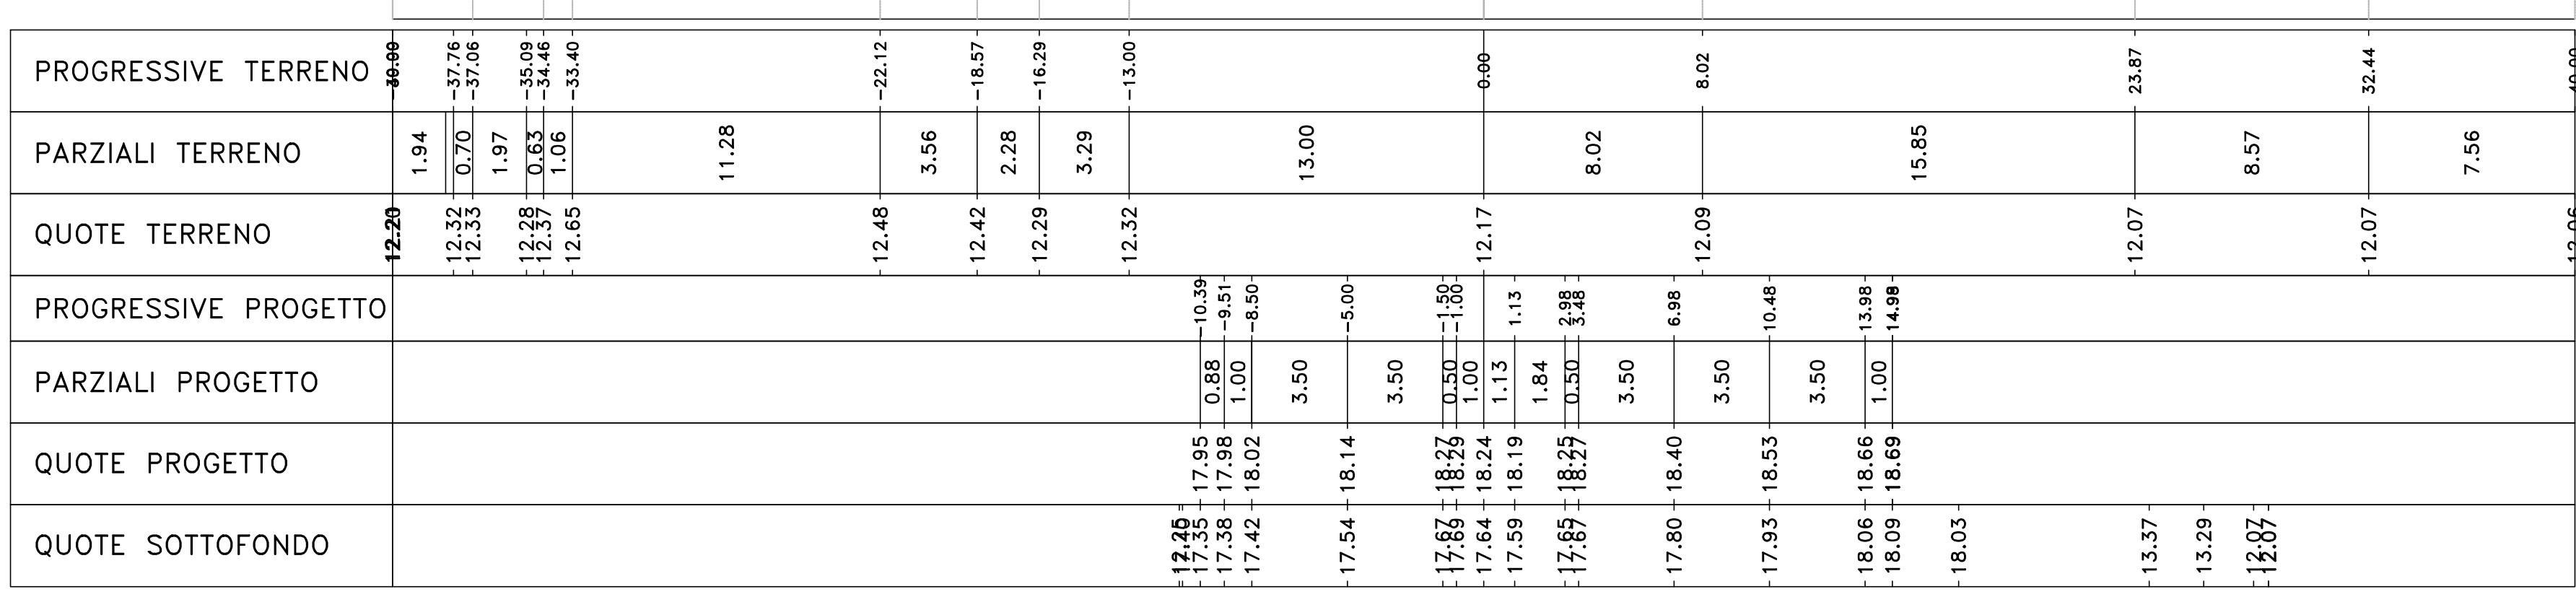

Materiali - Progr.1+780.00		
Materiali	Area (mq)	Val. (€)
Rilievato	184.35	3878.58
Scavi	0.00	0.00
Scalfici	8.82	181.17
Terrano vegetale	4.37	92.35

Sez. 90
 Progr.: 1+780.00
 Scala : 1:200
 Q.Rif. : 10.00

