



| Materiali - Progr.2+793.36 |           |           |           |
|----------------------------|-----------|-----------|-----------|
| Materiale                  | Area (mq) | Vol. (mc) | Vol. (mc) |
| Rilievato                  | 73.85     | 784.21    |           |
| Scavi                      | 0.00      | 0.00      |           |
| Scalfici                   | 0.02      | 25.58     |           |
| Terrano vegetale           | 4.86      | 52.30     |           |

Sez. PG\_17  
 Progr.: 2+793.36  
 Scala : 1:200  
 Q.Rif. : 10.00

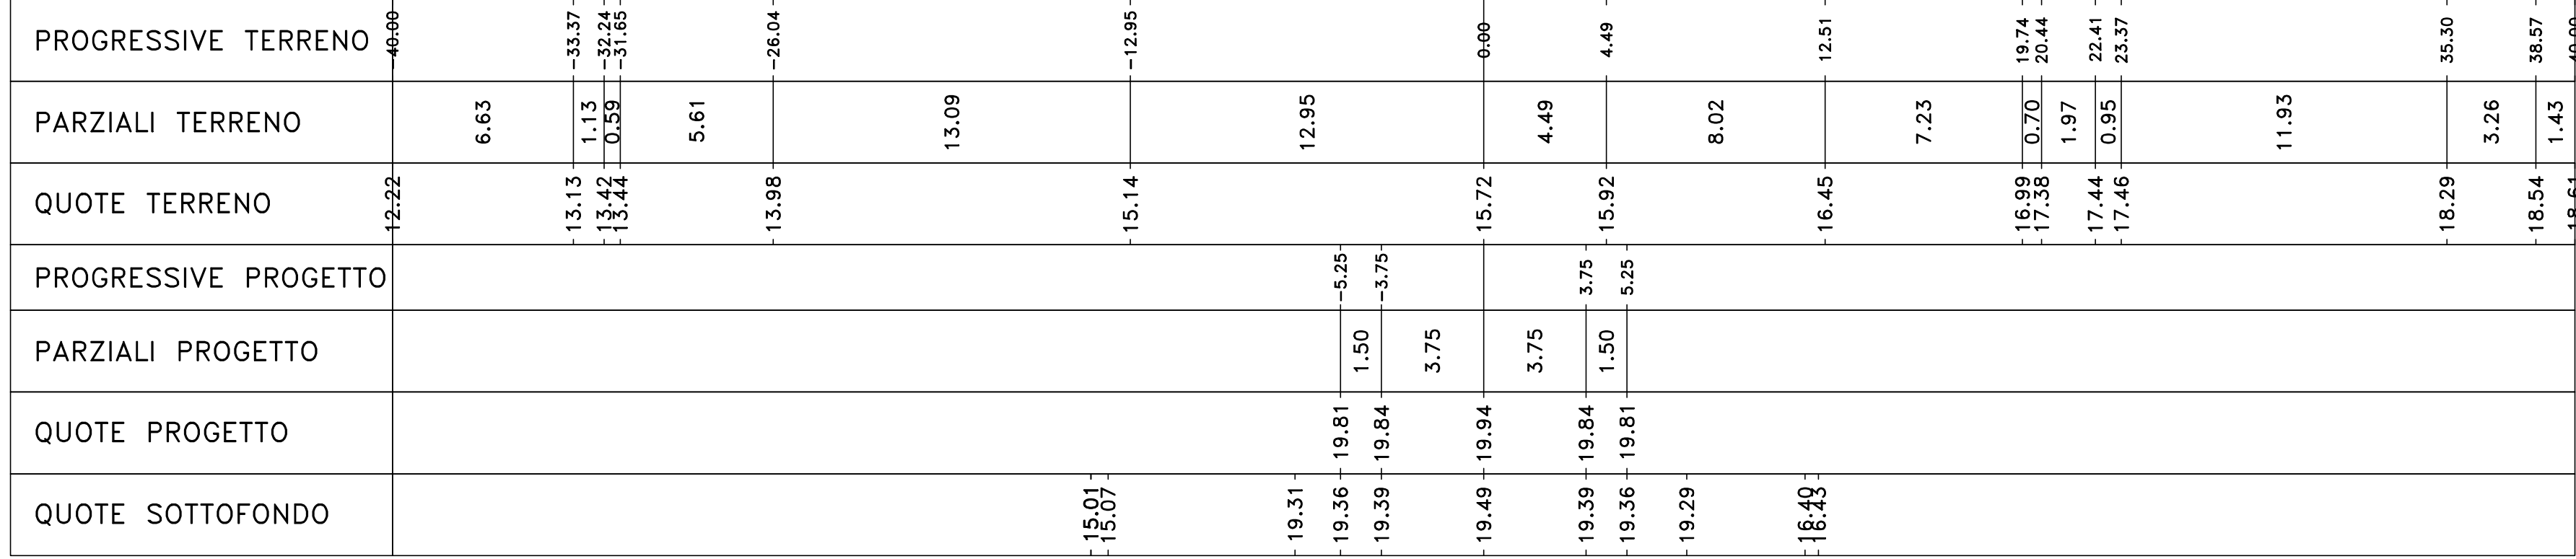


| Materiali - Progr.2+800.00 |           |           |           |
|----------------------------|-----------|-----------|-----------|
| Materiale                  | Area (mq) | Vol. (mc) | Vol. (mc) |
| Rilievato                  | 68.27     | 472.03    |           |
| Scavi                      | 0.00      | 0.00      |           |
| Scalfici                   | 5.12      | 11.58     |           |
| Terrano vegetale           | 4.72      | 31.81     |           |

Sez. 141  
 Progr.: 2+800.00  
 Scala : 1:200  
 Q.Rif. : 10.00

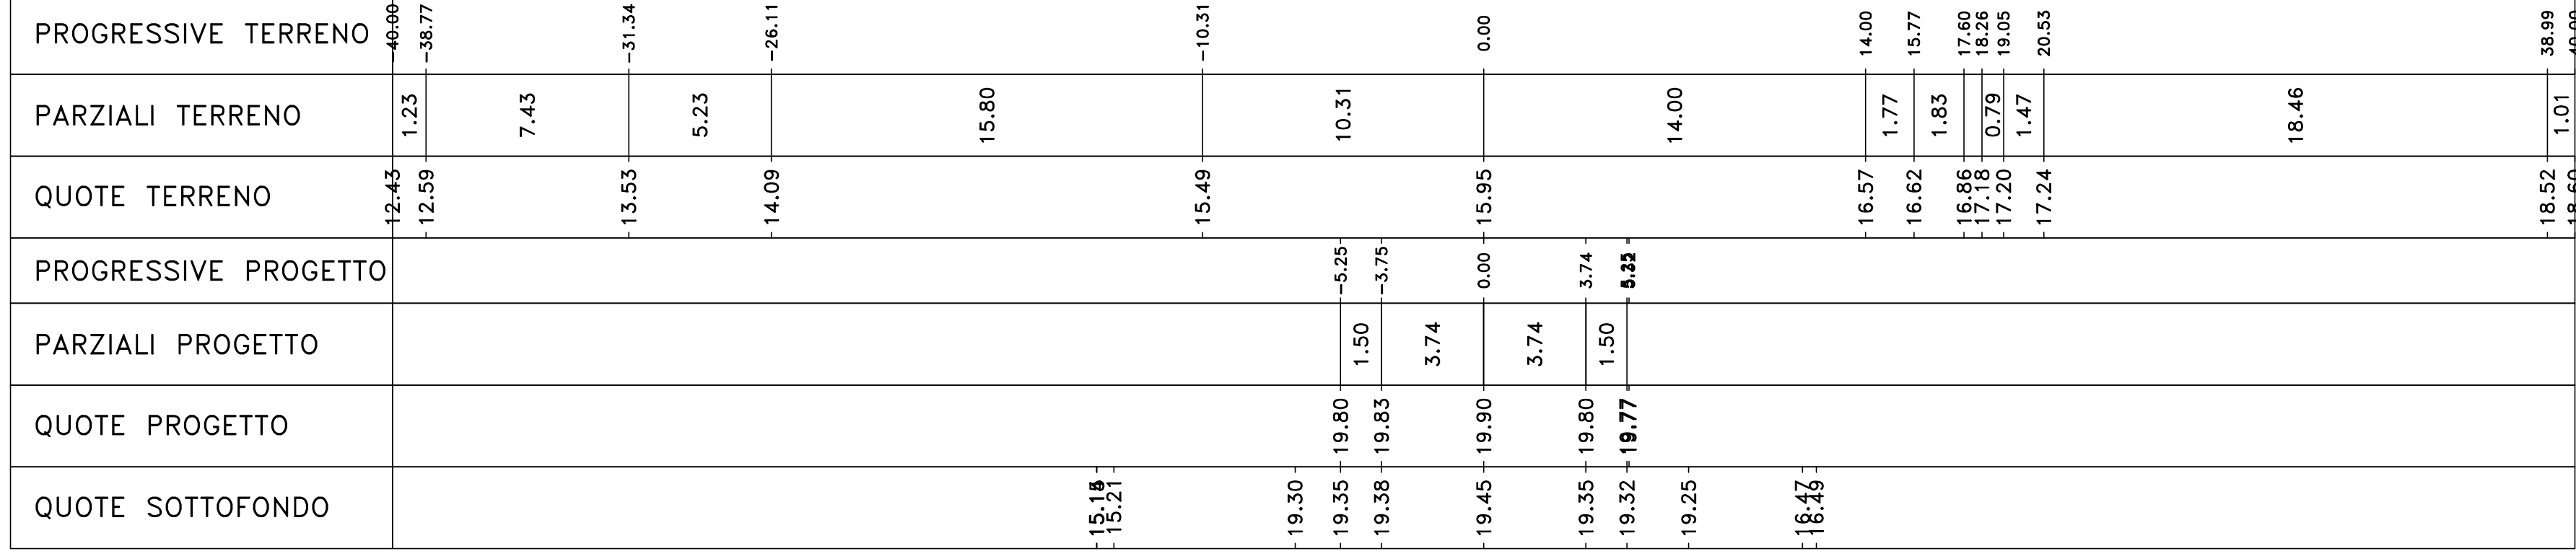


| Materiali - Progr.2+820.00 |           |           |           |
|----------------------------|-----------|-----------|-----------|
| Materiale                  | Area (mq) | Vol. (mc) | Vol. (mc) |
| Rilievato                  | 64.77     | 1330.06   |           |
| Scavi                      | 0.00      | 0.00      |           |
| Scalfici                   | 5.29      | 104.09    |           |
| Terrano vegetale           | 4.64      | 93.56     |           |

Sez. 142  
 Progr.: 2+820.00  
 Scala : 1:200  
 Q.Rif. : 10.00

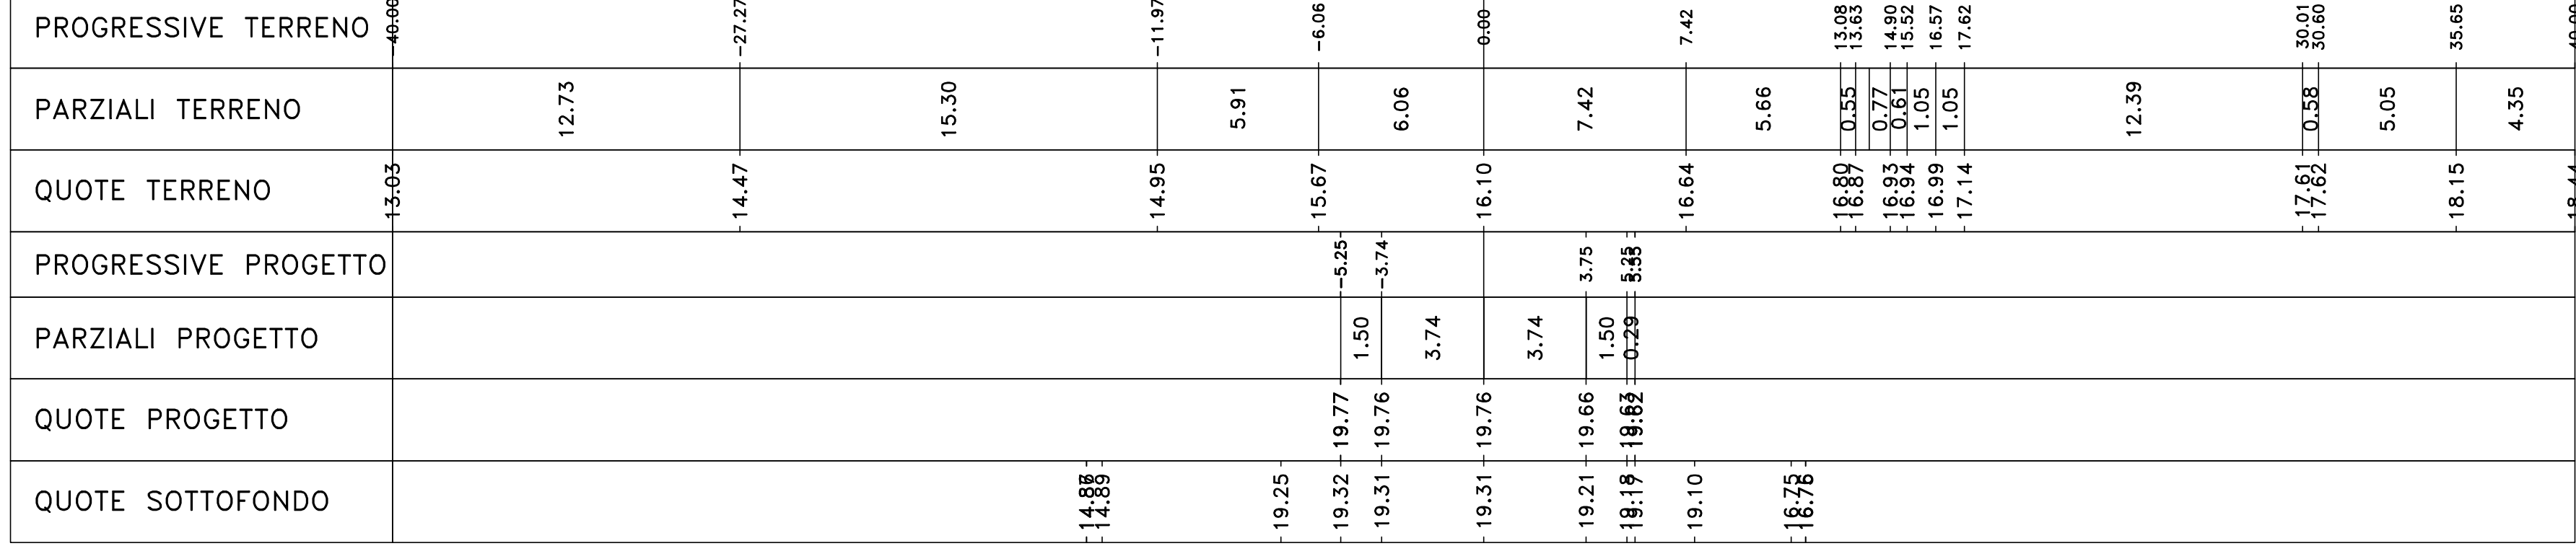


| Materiali - Progr.2+840.00 |           |           |           |
|----------------------------|-----------|-----------|-----------|
| Materiale                  | Area (mq) | Vol. (mc) | Vol. (mc) |
| Rilievato                  | 60.87     | 1293.72   |           |
| Scavi                      | 0.00      | 0.00      |           |
| Scalfici                   | 5.24      | 100.58    |           |
| Terrano vegetale           | 4.39      | 92.53     |           |

Sez. 143  
 Progr.: 2+840.00  
 Scala : 1:200  
 Q.Rif. : 10.00

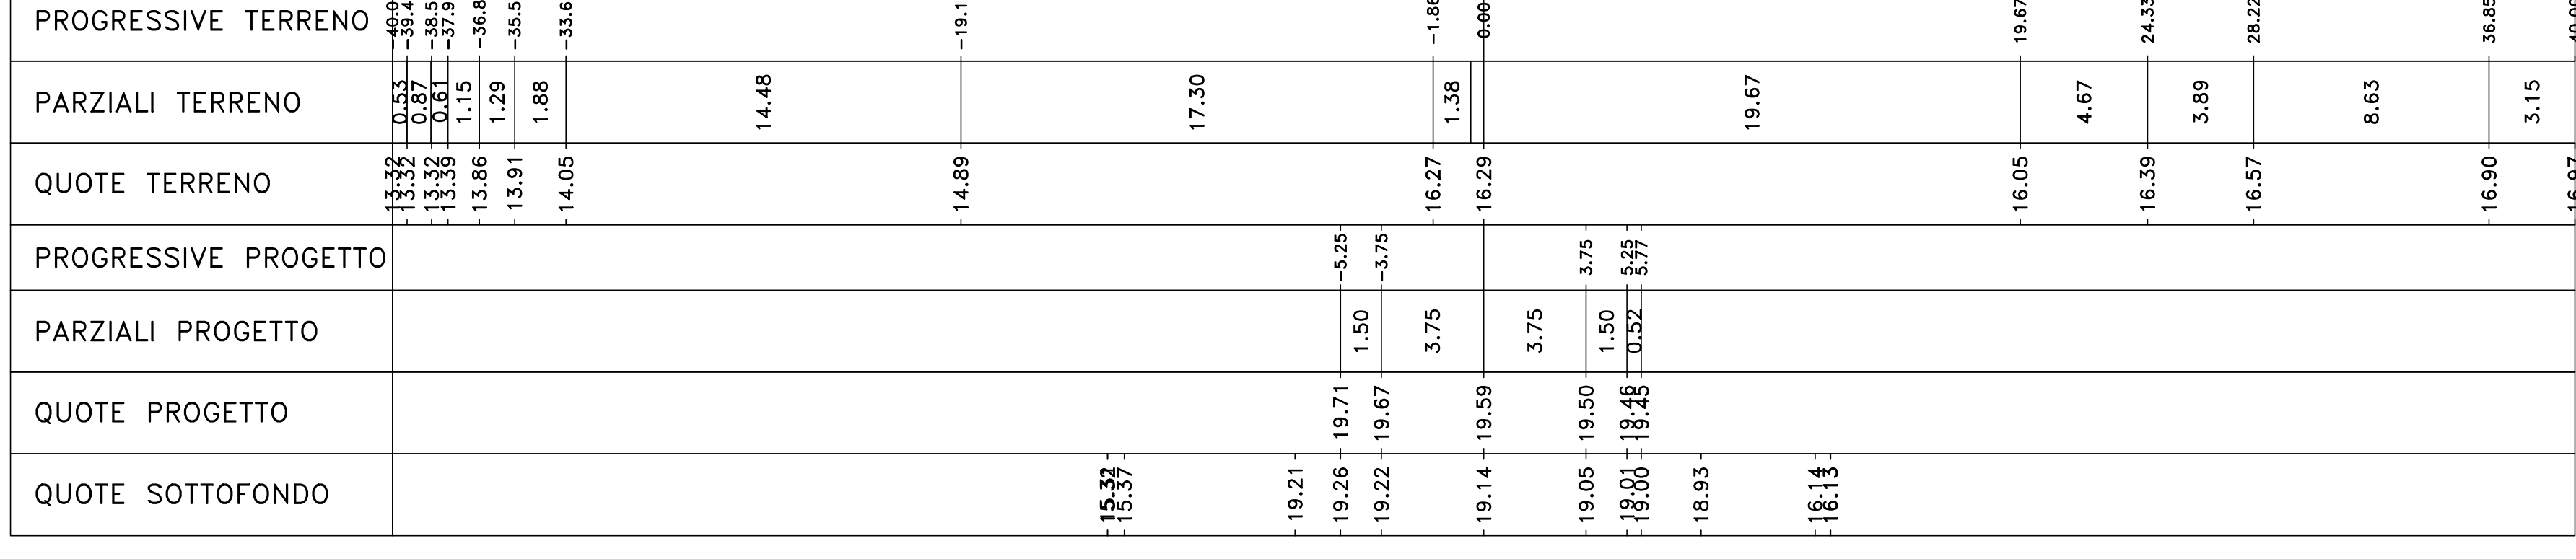

| Materiali - Progr.3+194.72 |           |           |           |
|----------------------------|-----------|-----------|-----------|
| Materiale                  | Area (mq) | Vol. (mc) | Vol. (mc) |
| Rilievato                  | 0.00      | 0.00      |           |
| Scavi                      | 0.00      | 0.00      |           |
| Scalfici                   | 0.00      | 0.00      |           |
| Terrano vegetale           | 0.00      | 0.00      |           |

Sez. 146  
 Progr.: 2+900.00  
 Scala : 1:200  
 Q.Rif. : 10.00

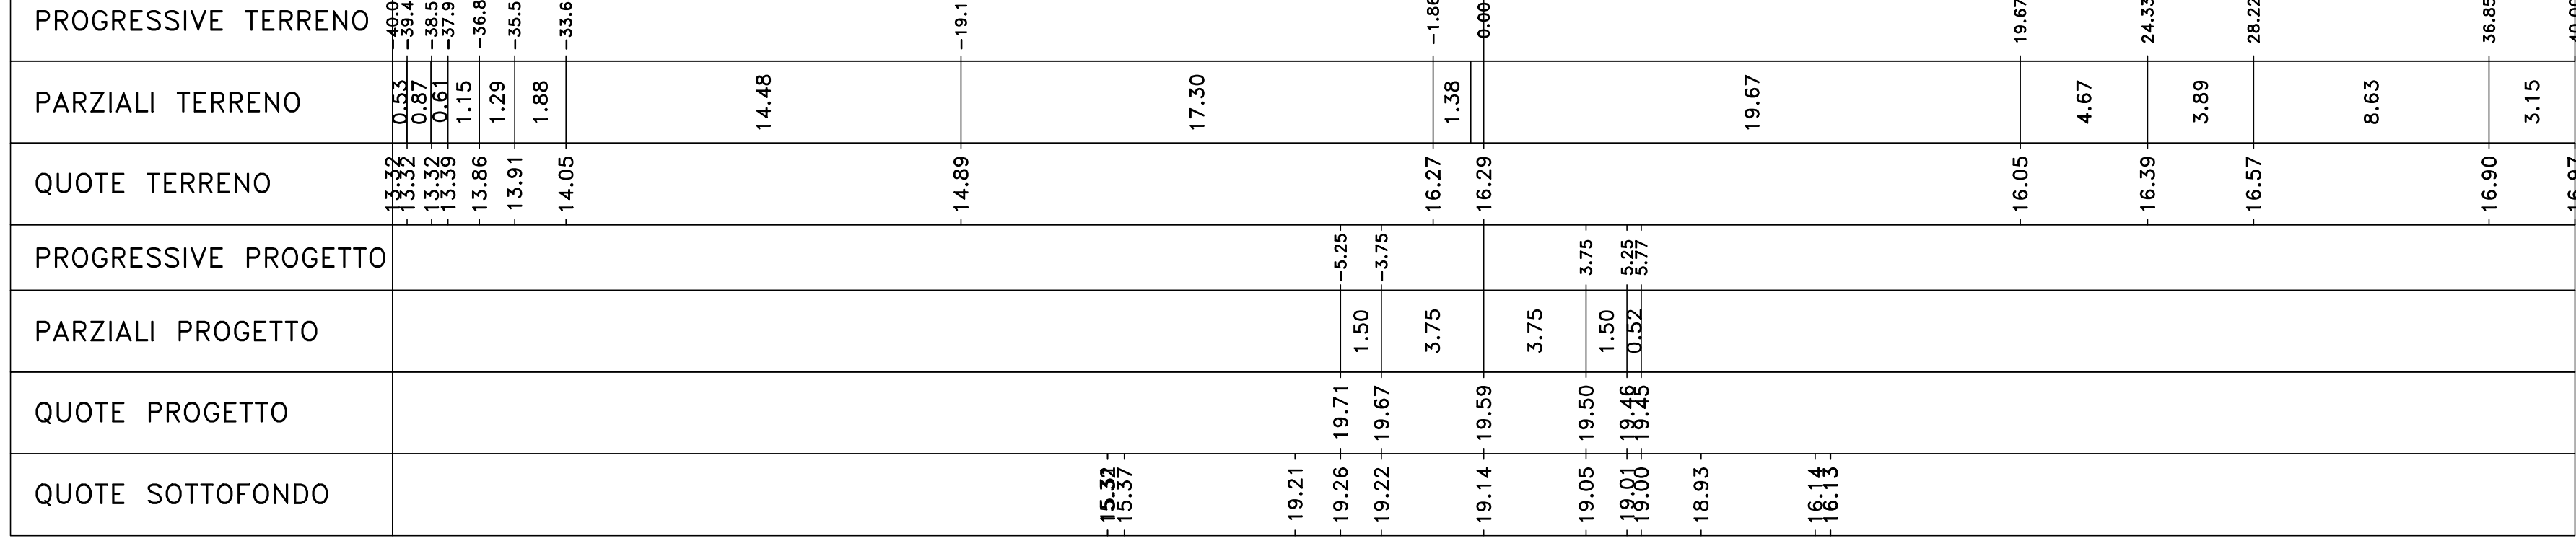

| Materiali - Progr.2+860.00 |           |           |           |
|----------------------------|-----------|-----------|-----------|
| Materiale                  | Area (mq) | Vol. (mc) | Vol. (mc) |
| Rilievato                  | 88.97     | 1500.43   |           |
| Scavi                      | 0.00      | 0.00      |           |
| Scalfici                   | 5.27      | 91.72     |           |
| Terrano vegetale           | 6.05      | 106.86    |           |

Sez. 144  
 Progr.: 2+860.00  
 Scala : 1:200  
 Q.Rif. : 10.00

