



Materiali	Area (mq)	Vol. (mc)
Rilivato	1.68	24.75
Scavo	0.00	0.00
Scalfici	1.71	24.84
Terrano vegetale	0.55	10.37

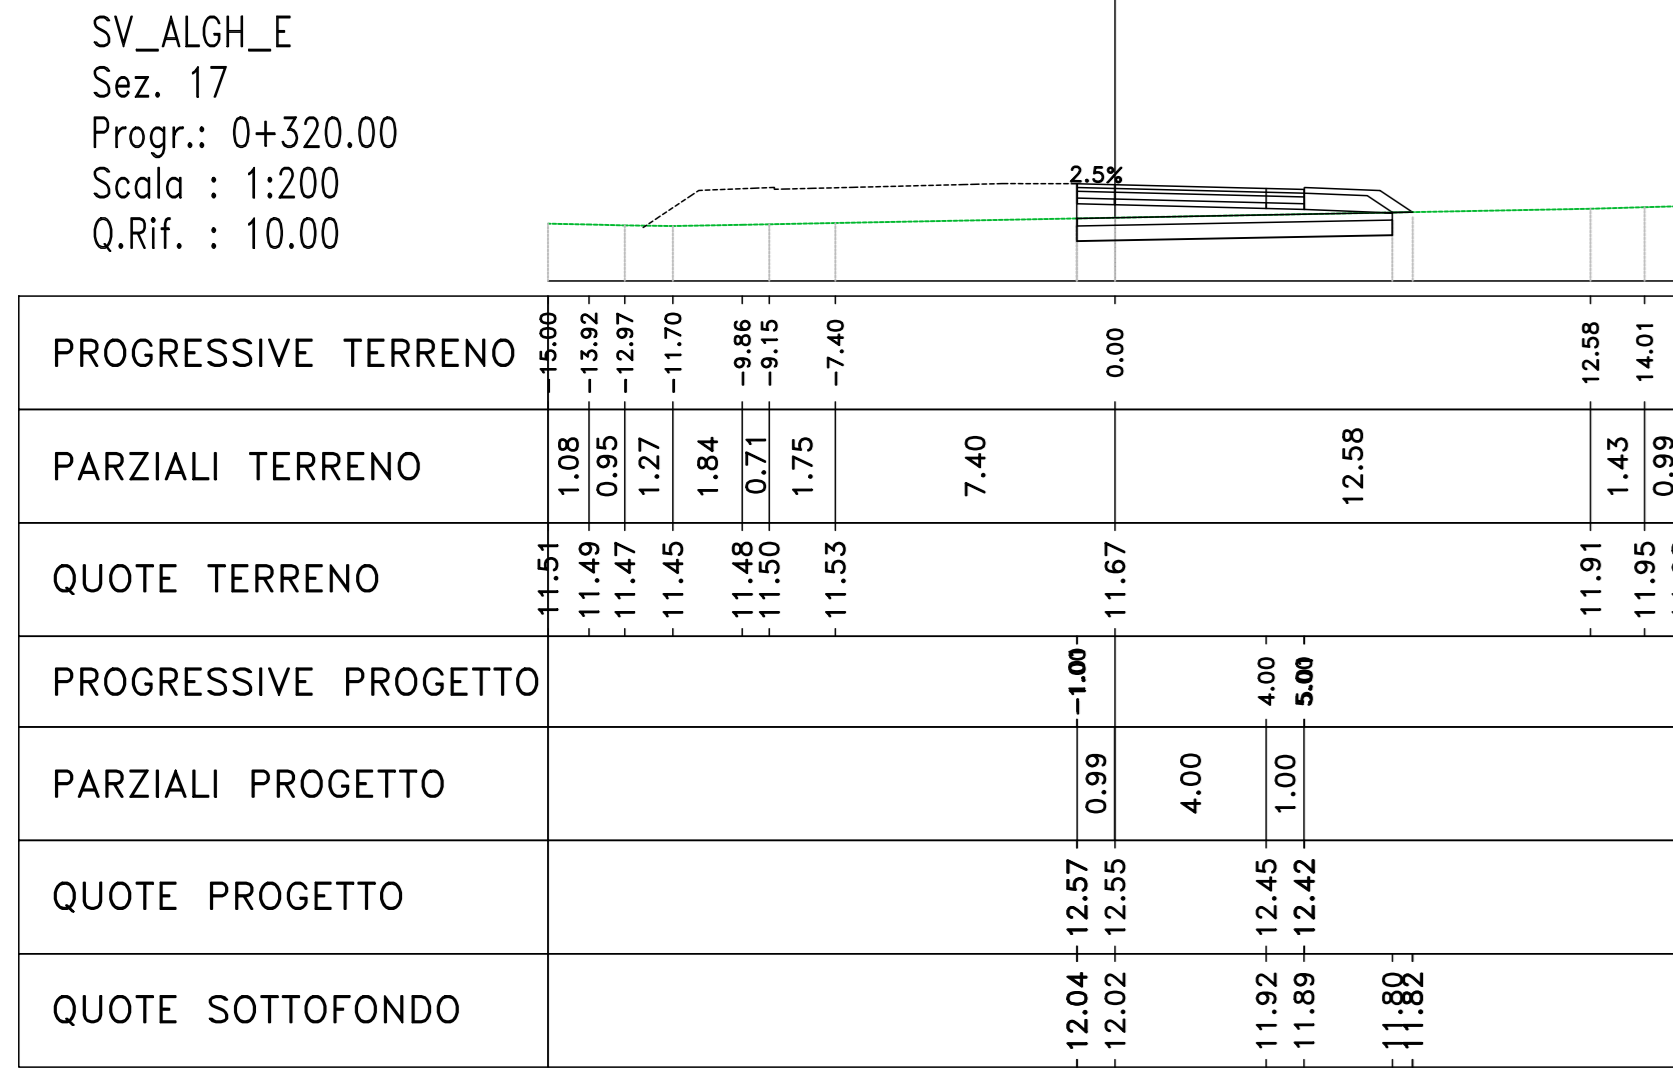

Materiali	Area (mq)	Vol. (mc)
Rilivato	3.50	19.48
Scavo	0.00	0.00
Scalfici	1.90	6.41
Terrano vegetale	0.69	3.92

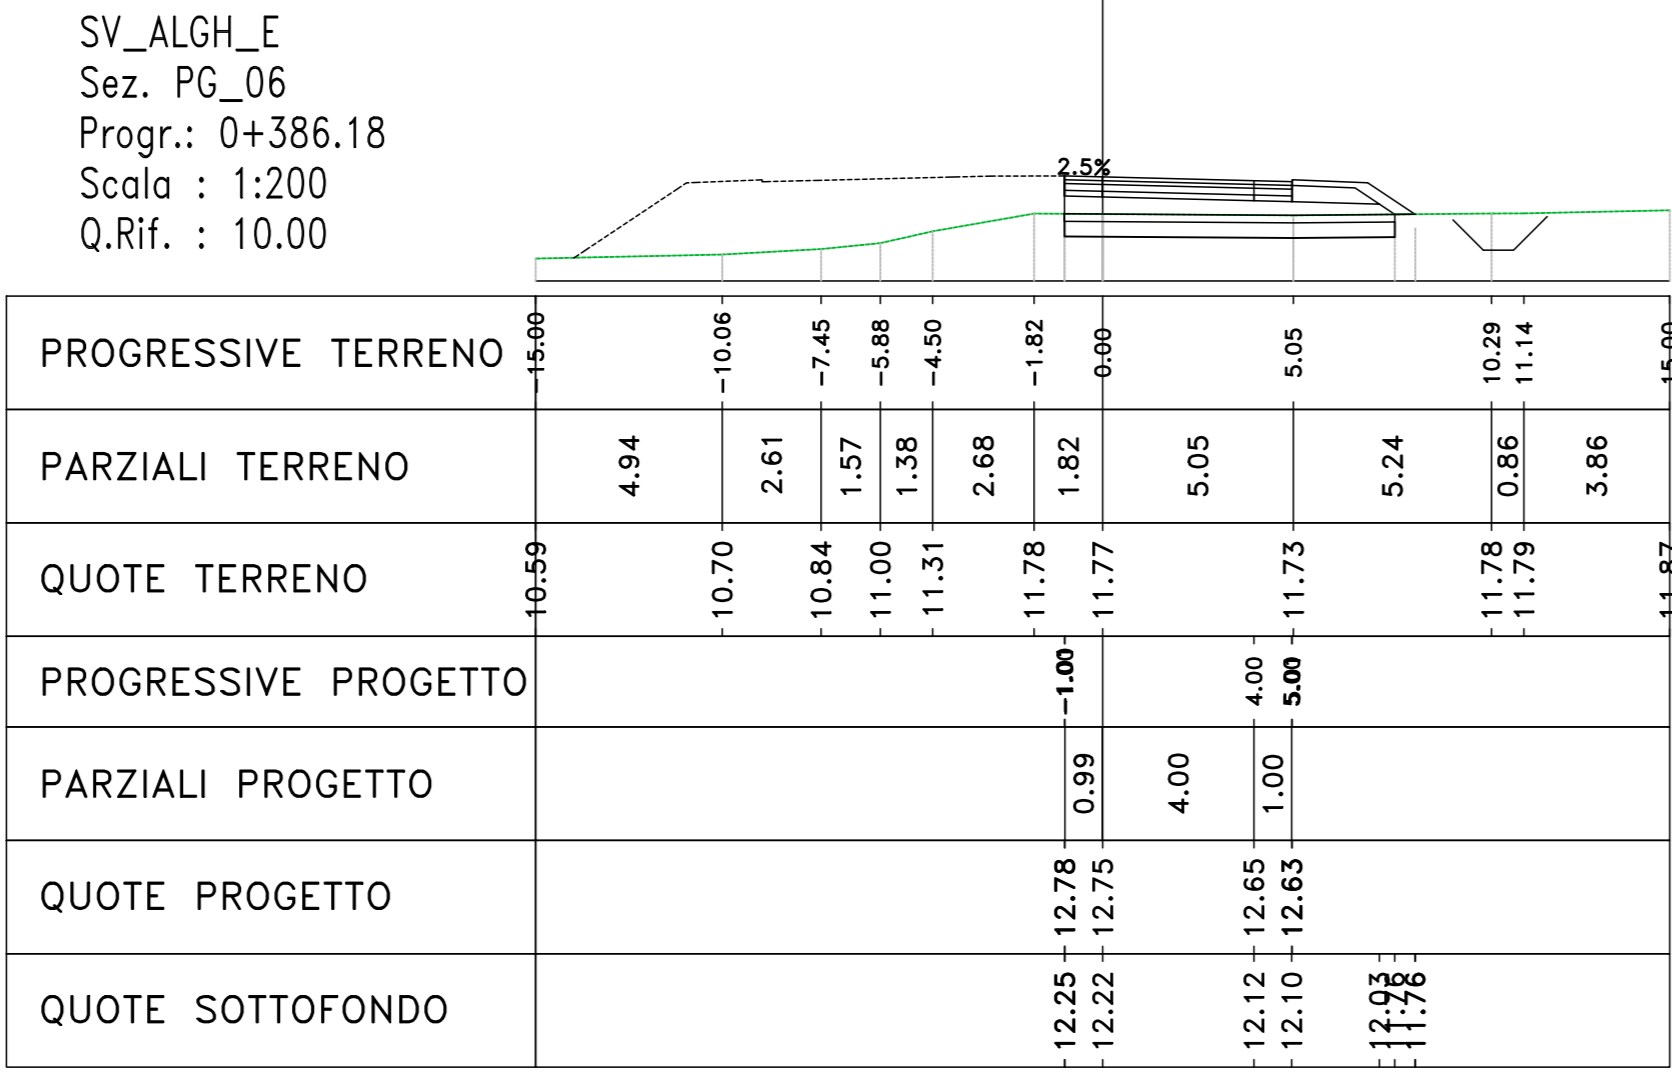

Materiali	Area (mq)	Vol. (mc)
Rilivato	31.82	530.00
Scavo	0.00	0.00
Scalfici	1.90	6.41
Terrano vegetale	1.85	10.37

