


PLAN AT ELEVATION 150

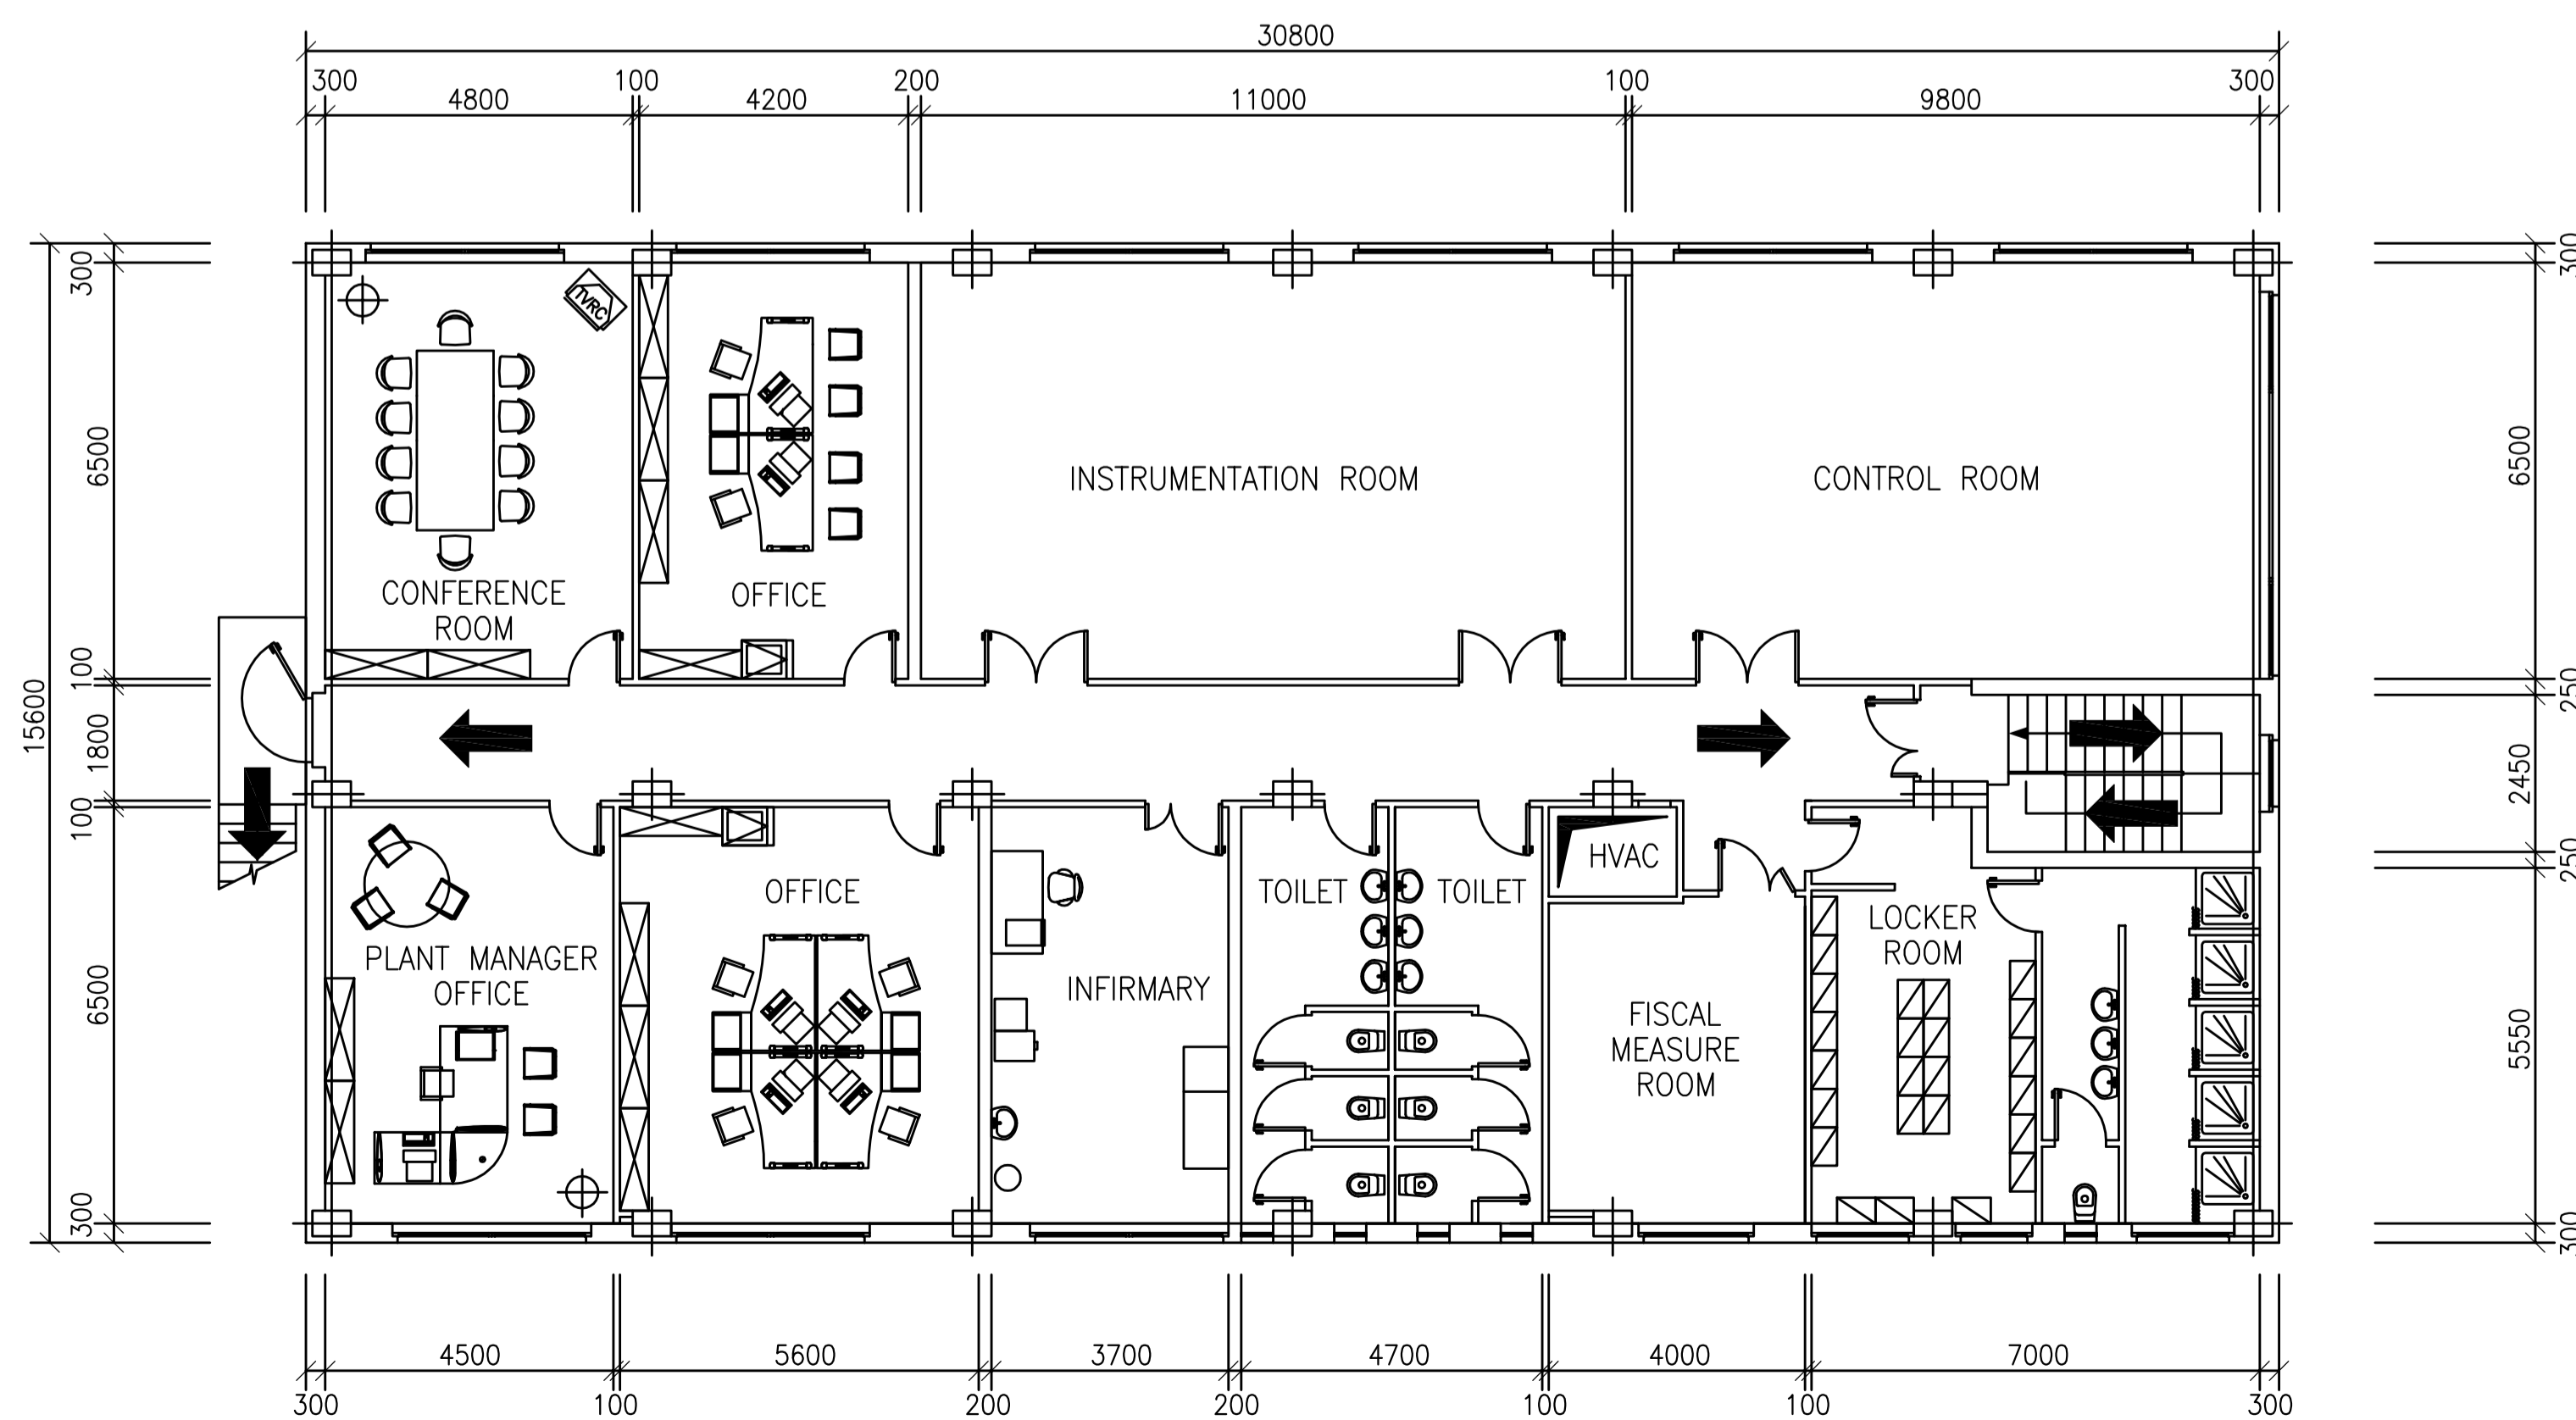

PLAN AT ELEVATION 4400

Reference Documents Document Number

UNITS LIST

- UNIT 11 - HOT WATER PRODUCTION SYSTEM
- UNIT 13 - SERVICE WATER SYSTEM
- UNIT 14 - EMERGENCY ELECTRIC POWER GENERATION SYSTEM
- UNIT 18 - FIREFIGHTING SYSTEM

SYMBOL DESCRIPTION

➔ ESCAPE WAY

NOTE:

1 - ALL DIMENSIONS ARE IN MM.

REV.	DATA DATE	DESCRIZIONE / DESCRIPTION	DESIGN. DRAFT	CONTR. CHECK	APPROV. APPROV.	STATO REV. STATUS
V00	luglio 10	Emissione				
				SAN BENEDETTO STOCCAGGIO		
IMPIANTO STOCCAGGIO GAS PLANIMETRIA VIE DI FUGA						
SCALA SCALE	SOSTITUISCE IL SUPERSEDES N.	SOSTITUITO DAL SUPERSEDES BY N.	AREA IMP. PLANT AREA	UNITA' IMP. PLANT UNIT	IDENTIFICATIVO DOCUMENTO DOCUMENT IDENTIFIER	FG / DI SH / OF
1:100					101SBP-00-CSS-LY-05012	1 / 1