

CONTRACTOR'S LOGO



Via Napoli, 363/1 - 70132 Bari - Italy
 tel (+39) 0802946361 - fax (+39) 0805649384
 www.bfpgroup.net - info@bfpgroup.net


Azienda con Sistema di Gestione Certificato
 UNI EN ISO 9001:2015
 UNI EN ISO 14001:2015
 UNI ISO 45001:2018

PROJECT: **CANDELA**

FILE NAME: GRE.EEC.D.24.IT.W.15001.00.128.00_INQUADRAMENTO FASCE DPA E DISTANZA DA RECETTORI

CLASSIFICATION

FORMAT: **A3** SCALE: **--** PLOT SCALE SHEET: **1 di / of 33**



Engineering & Construction

GRE VALIDATION

VALIDATED by

VERIFIED by

COLLABORATORS


UTILIZATION SCOPE

GROUP	FUNCTION	TYPE	ISSUER	COUNTRY	TEC.	PLANT	SYSTEM	PROGRESSIVE	REVISION
GRE	EECD	24	I	TW	1500	1001	2800		

TITLE: **INQUADRAMENTO FASCE DPA E DISTANZA DA RECETTORI**

GRE CODE

REV.	DATE	DESCRIPTION	PREPARED	CHECKED	APPROVED
00	27/07/2021	for issue	BFP ZINGARELLI	BFP MIGLIONICO	BFP BISCOTTI

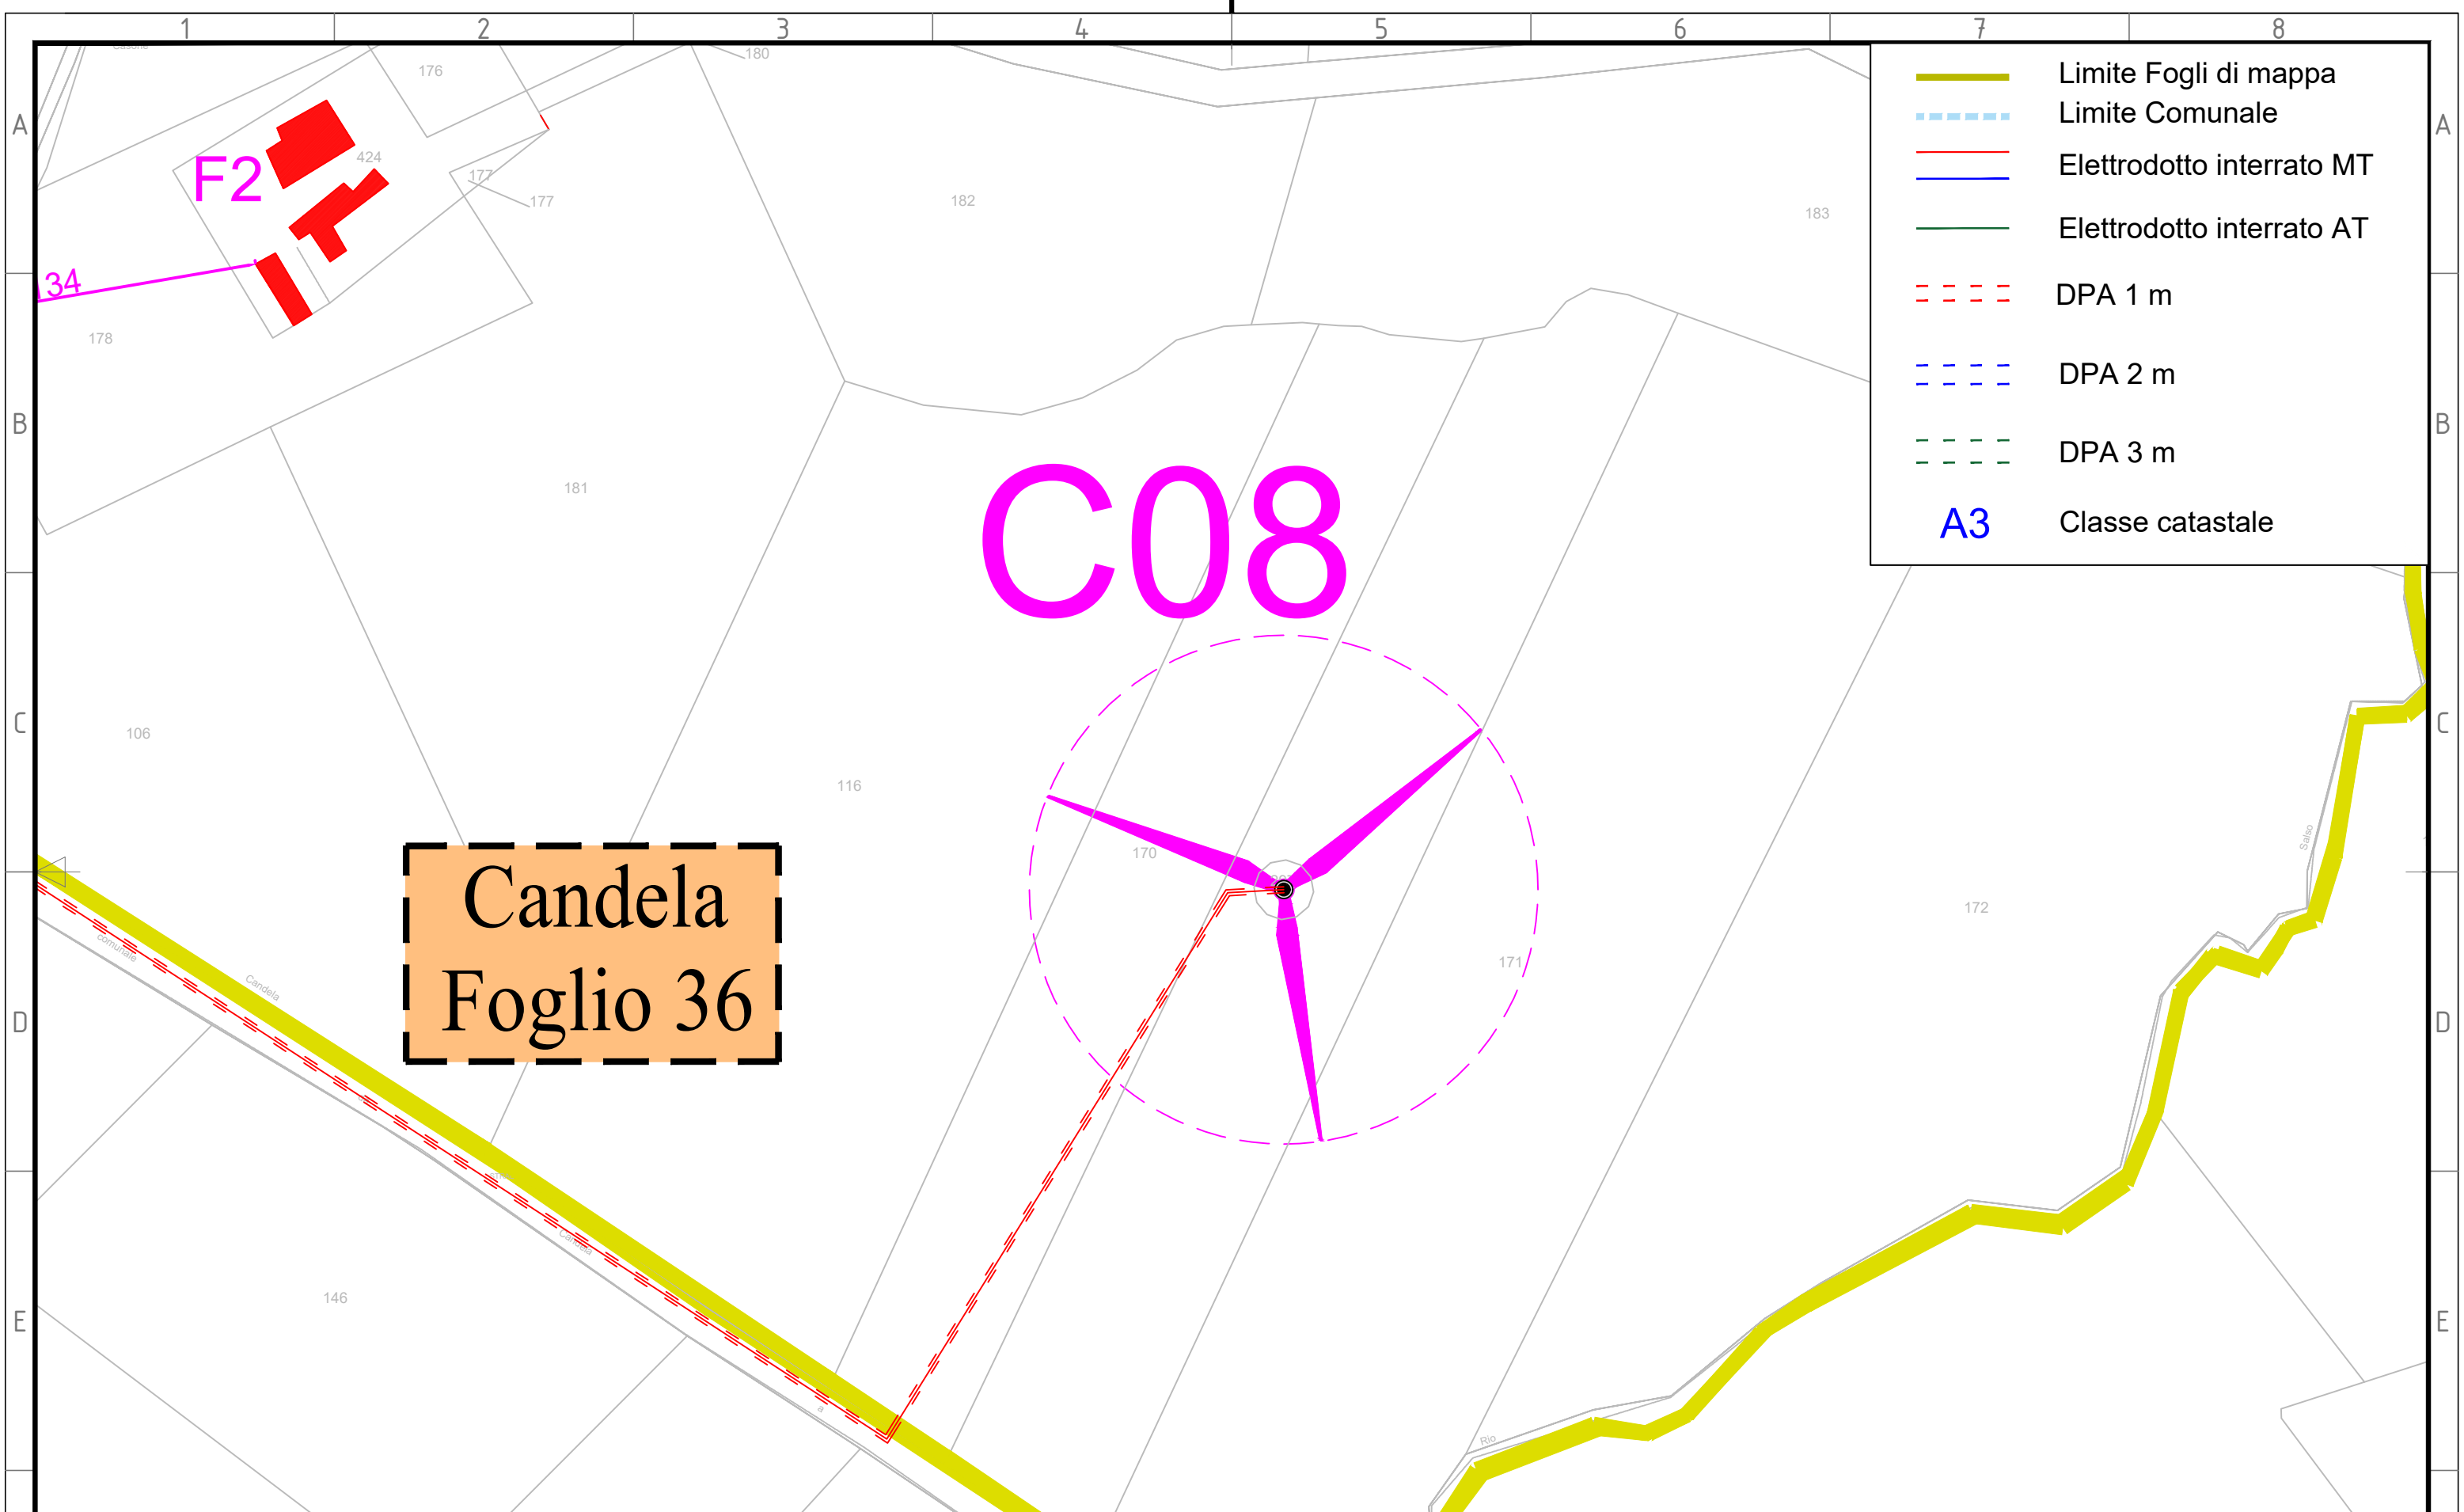

**Candela
Foglio 36**

	Limite Fogli di mappa
	Limite Comunale
	Elettrodotto interrato MT
	Elettrodotto interrato AT
	DPA 1 m
	DPA 2 m
	DPA 3 m
A3	Classe catastale

					CONTRACTOR'S LOGO <small>Via Napoli, 363/1 - 70132 Bari - Italy tel (+39) 0802946361 - Fax (+39) 0805653984 www.bfpgroup.net - info@bfpgroup.net Azienda con Sistema di Gestione Certificato UNI EN ISO 9001:2015 UNI EN ISO 14001:2015 UNI ISO 45001:2018</small>		PROJECT: CANDELA FILE NAME: GRE.EEC.D.24.IT.W.15001.00.128.00_INQUADRAMENTO FASCE DPA E DISTANZA DA RECETTORI CLASSIFICATION FORMAT: A3 SCALE: 1:2000 PLOT SCALE SHEET: 2 di / of 33				 Engineering & Construction		GRE VALIDATION VALIDATED by VERIFIED by COLLABORATORS		UTILIZATION SCOPE TITLE: INQUADRAMENTO FASCE DPA E DISTANZA DA RECETTORI	
<table border="1"> <tr> <td>00</td> <td>27/07/2021</td> <td>for issue</td> <td>BFP</td> <td>BFP</td> <td>BFP</td> </tr> <tr> <td>REV.</td> <td>DATE</td> <td>DESCRIPTION</td> <td>PREPARED</td> <td>CHECKED</td> <td>APPROVED</td> </tr> </table>					00	27/07/2021	for issue	BFP	BFP	BFP	REV.	DATE	DESCRIPTION	PREPARED	CHECKED	APPROVED	<table border="1"> <tr> <td colspan="14">GRE CODE</td> </tr> <tr> <td>GROUP</td> <td>FUNCTION</td> <td>TYPE</td> <td>ISSUER</td> <td>COUNTRY</td> <td>TEC.</td> <td colspan="3">PLANT</td> <td>SYSTEM</td> <td>PROGRESSIVE</td> <td>REVISION</td> <td colspan="3"></td> </tr> <tr> <td colspan="14">GRE EEC D 24 I TW 150010012800</td> </tr> </table>														GRE CODE														GROUP	FUNCTION	TYPE	ISSUER	COUNTRY	TEC.	PLANT			SYSTEM	PROGRESSIVE	REVISION				GRE EEC D 24 I TW 150010012800													
00	27/07/2021	for issue	BFP	BFP	BFP	
REV.	DATE	DESCRIPTION	PREPARED	CHECKED	APPROVED	
GRE CODE	
GROUP	FUNCTION	TYPE	ISSUER	COUNTRY	TEC.	PLANT			SYSTEM	PROGRESSIVE	REVISION	
GRE EEC D 24 I TW 150010012800	








This document is property of Enel Green Power SpA. It is strictly forbidden to reproduce this document, in whole or in part, and to provide to others any related information without the previous written consent by Enel Green Power SpA.


Foglio 27

Candela Foglio 27

Candela

Candela

	Limite Fogli di mappa
	Limite Comunale
	Elettrodotto interrato MT
	Elettrodotto interrato AT
	DPA 1 m
	DPA 2 m
	DPA 3 m
A3	Classe catastale

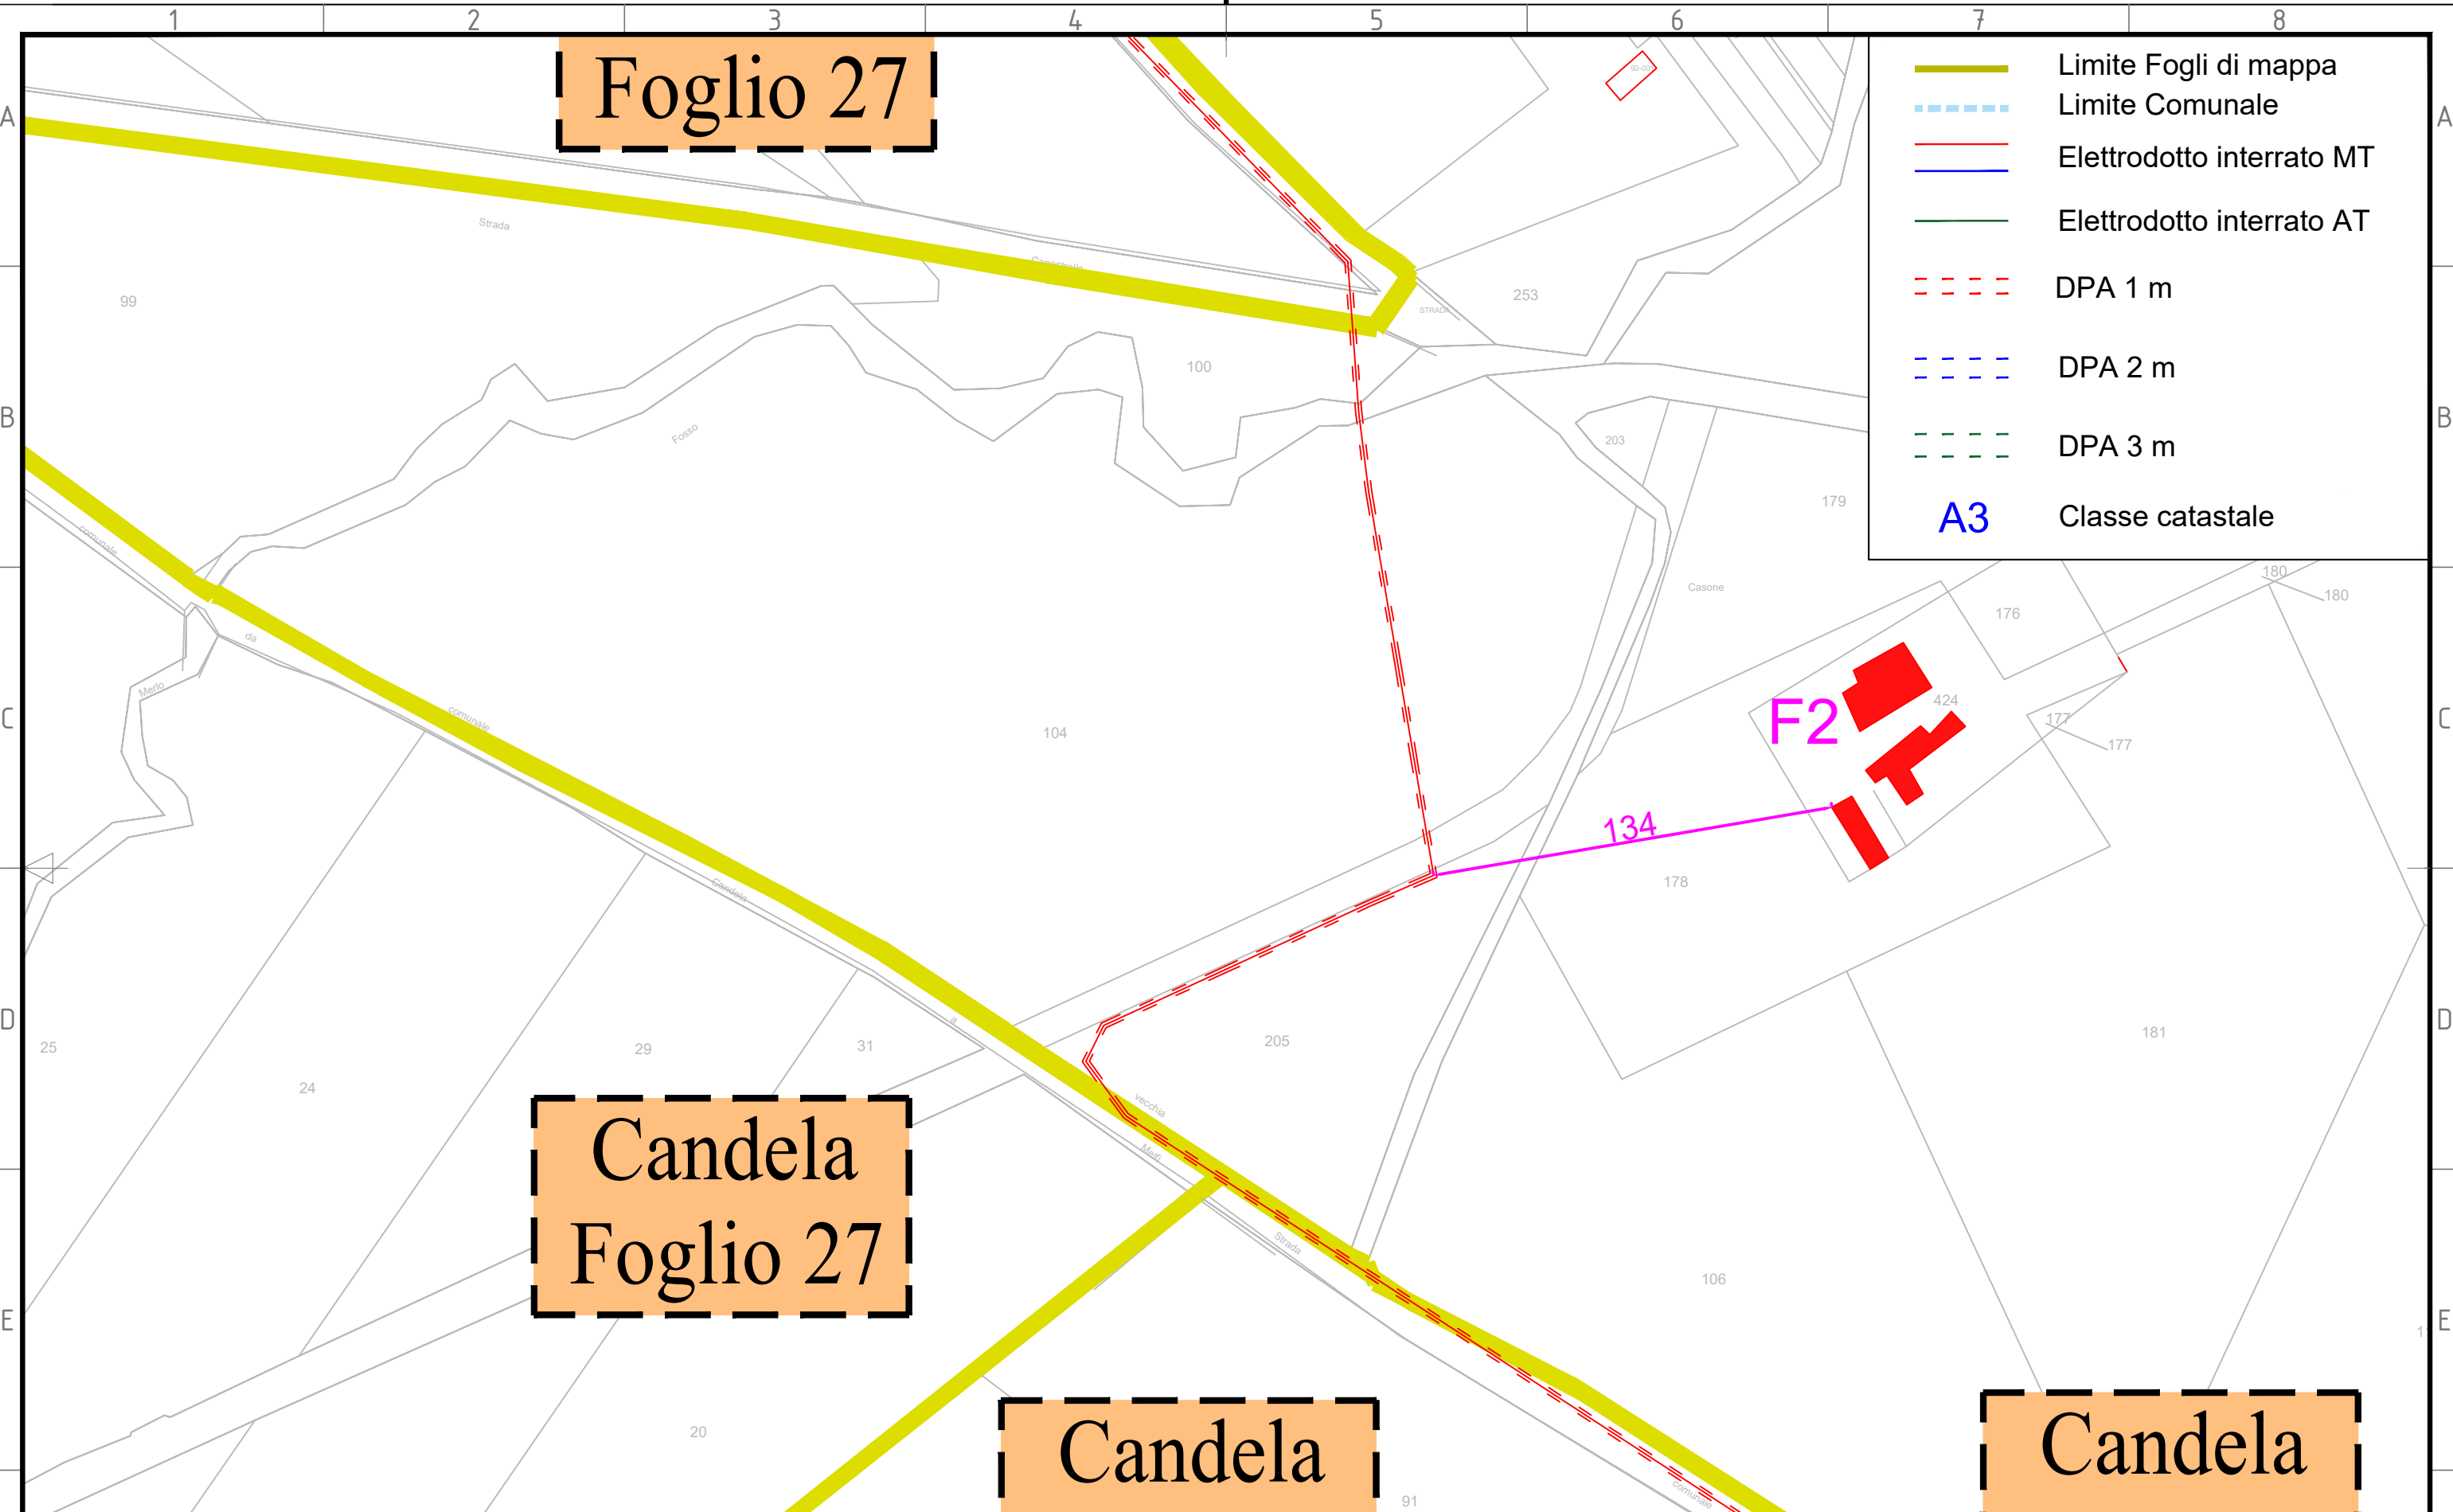

00	27/07/2021	for issue	BFP	BFP	BFP
REV.	DATE	DESCRIPTION	PREPARED	CHECKED	APPROVED
			ZINGARELLI	MIGLIONICO	BISCOTTI

CONTRACTOR'S LOGO

 Via Napoli, 363/1 - 70132 Bari - Italy
 tel (+39) 0802946261 - fax (+39) 0805659384
 www.bfpgroup.net - info@bfpgroup.net
 Azienda con Sistema di Gestione Certificato
 UNI EN ISO 9001:2015
 UNI EN ISO 14001:2015
 UNI ISO 45001:2018

PROJECT: CANDELA

FILE NAME: GRE.EEC.D.24.IT.W.15001.00.128.00_INQUADRAMENTO FASCE DPA E DISTANZA DA RECETTORI

CLASSIFICATION

FORMAT: A3	SCALE: 1:2000	PLOT SCALE	SHEET: 3 di / of 33
------------	---------------	------------	---------------------



 Engineering & Construction

GRE VALIDATION	
VALIDATED by	
VERIFIED by	
COLLABORATORS	

UTILIZATION SCOPE												
GROUP	FUNCTION	TYPE	ISSUER	COUNTRY	TEC.	PLANT				SYSTEM	PROGRESSIVE	REVISION
GRE	EECD	24I	TW	1500	1001	2800				1	2800	

TITLE: INQUADRAMENTO FASCE DPA E DISTANZA DA RECETTORI												
GRE CODE												
GROUP	FUNCTION	TYPE	ISSUER	COUNTRY	TEC.	PLANT				SYSTEM	PROGRESSIVE	REVISION
GRE	EECD	24I	TW	1500	1001	2800				1	2800	

This document is property of Enel Green Power SpA. It is strictly forbidden to reproduce this document, in whole or in part, and to provide to others any related information without the previous written consent by Enel Green Power SpA.

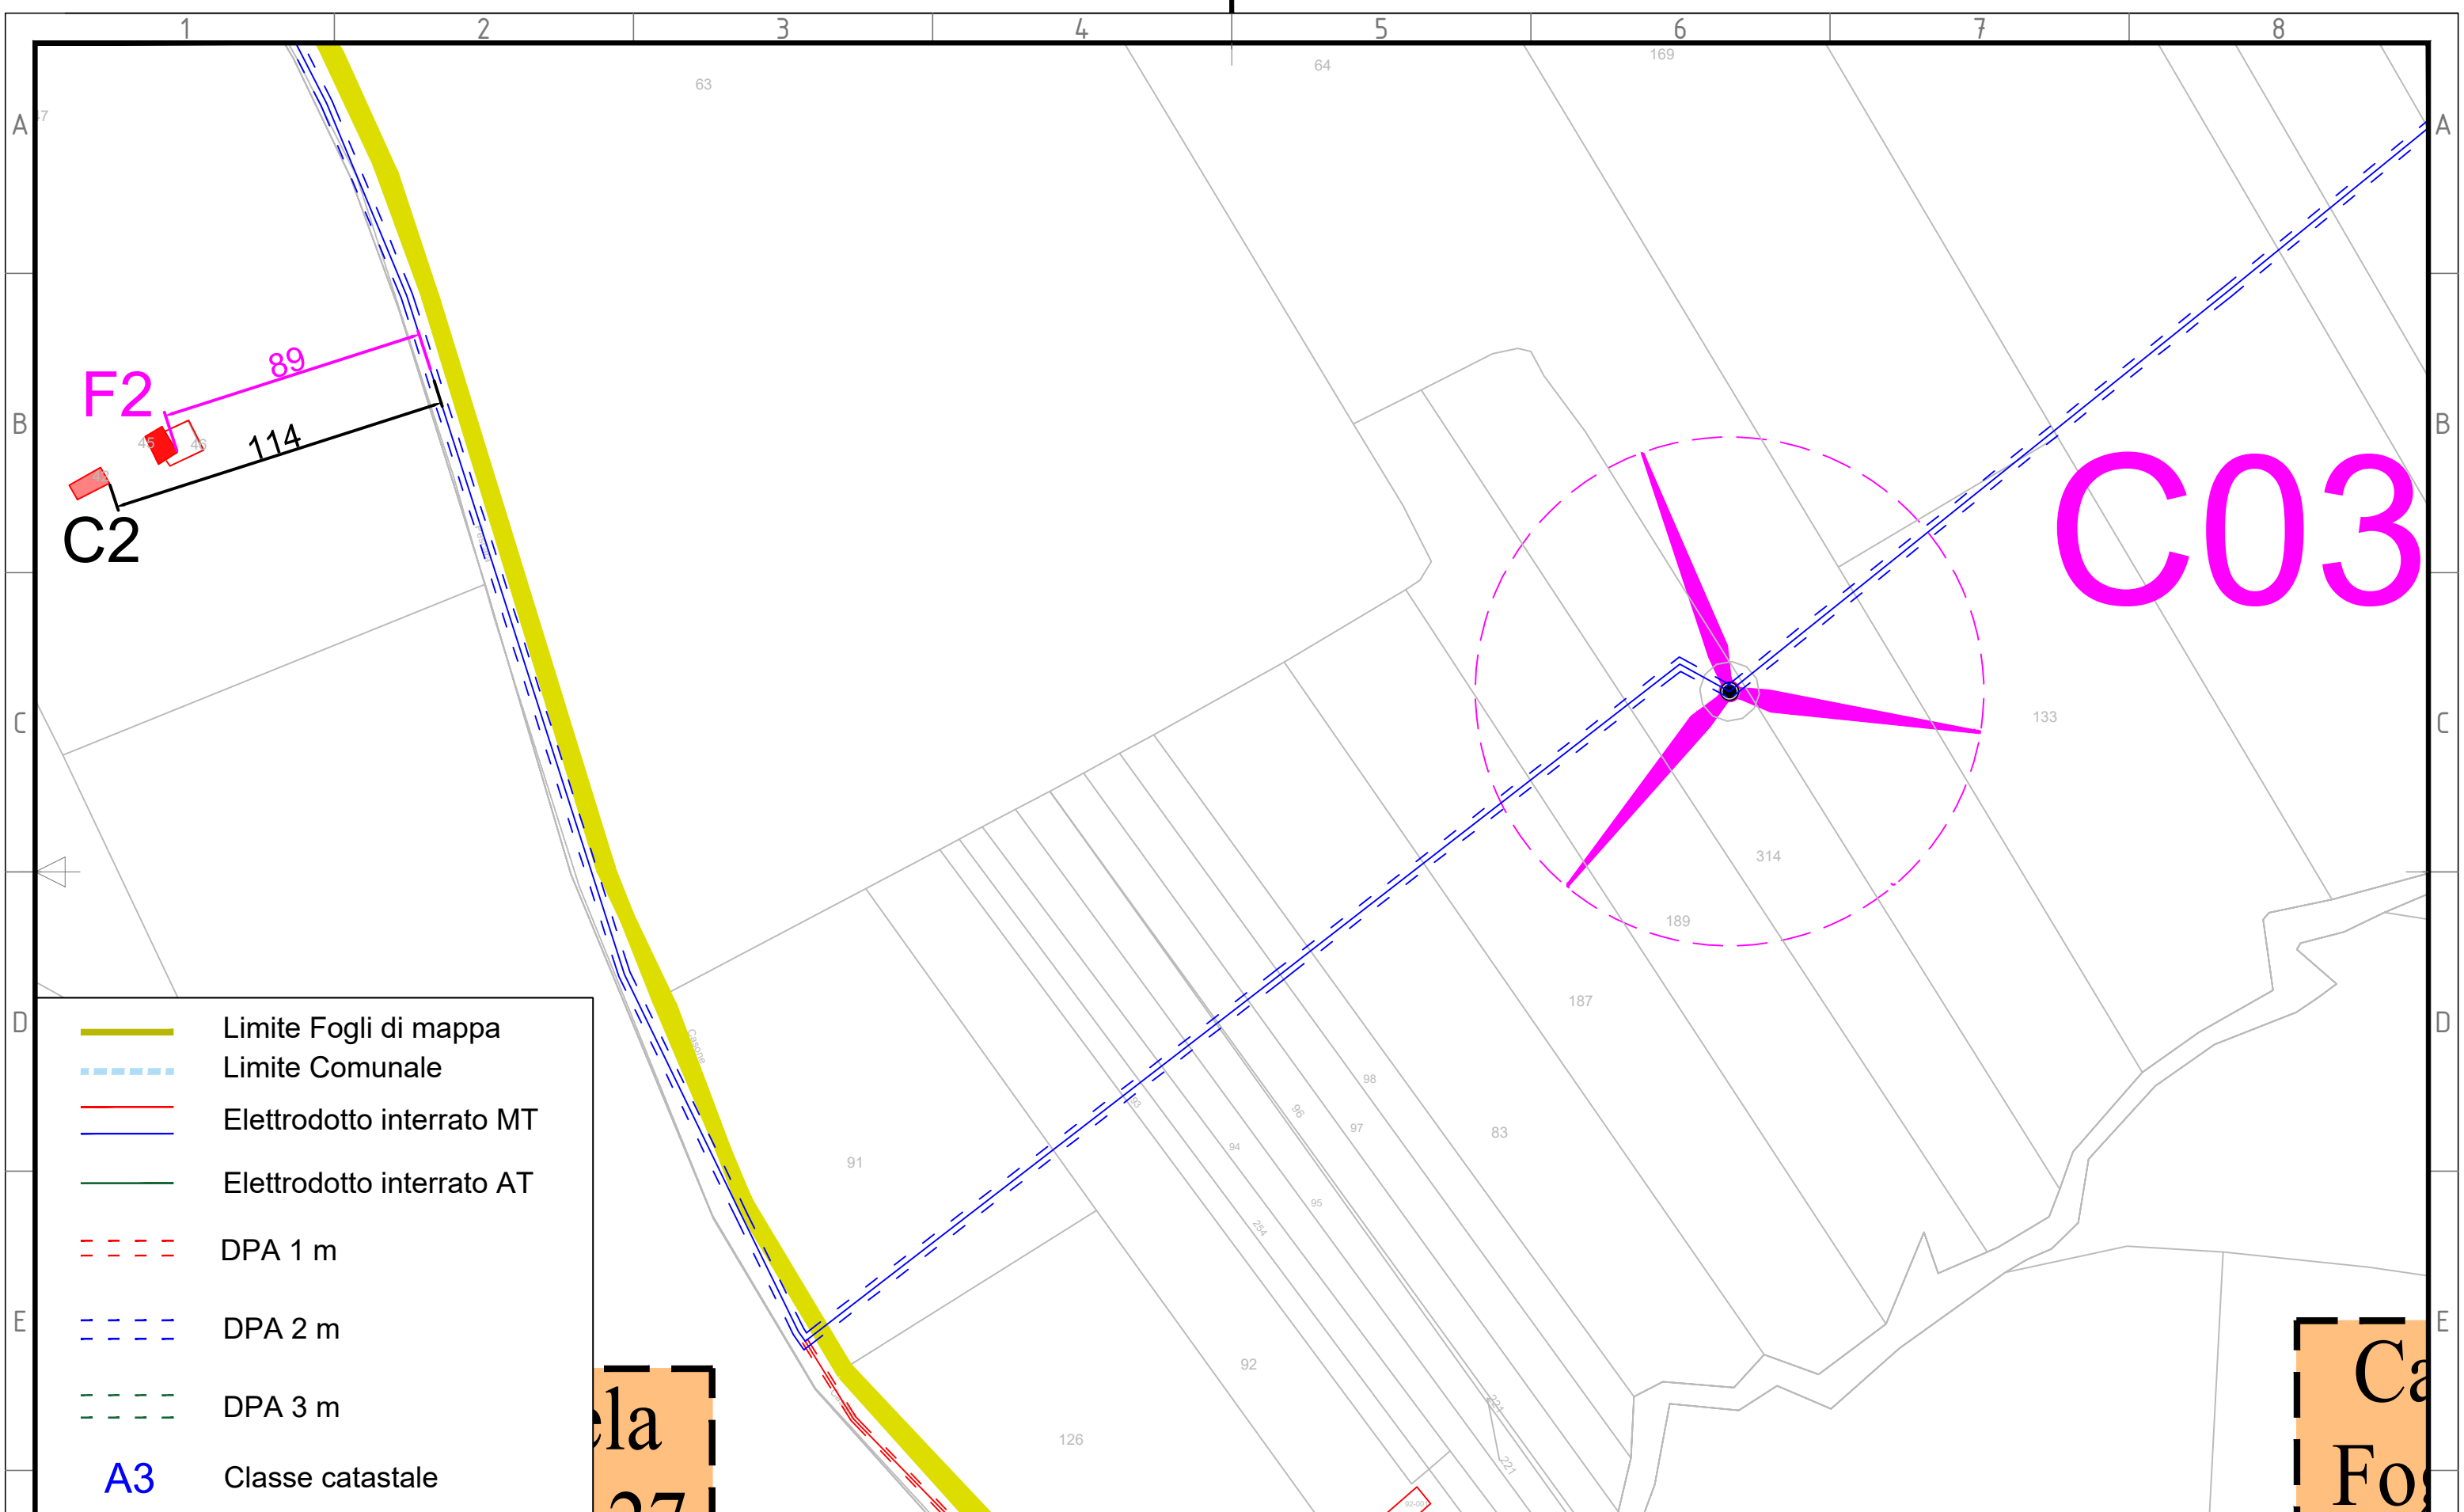

- Limite Fogli di mappa
- - - Limite Comunale
- Elettrodotto interrato MT
- Elettrodotto interrato AT
- - - DPA 1 m
- - - DPA 2 m
- - - DPA 3 m
- A3 Classe catastale

la
27

Ca
Fo

REV.	DATE	DESCRIPTION	PREPARED	CHECKED	APPROVED
00	27/07/2021	for issue	BFP	BFP	BFP
			ZINGARELLI	MIGLIONICO	BISCOTTI

CONTRACTOR'S LOGO

Via Napoli, 363/1 - 70132 Bari - Italy
tel (+39) 0802946261 - fax (+39) 0805653384
www.bfpgroup.net - info@bfpgroup.net

Azienda con Sistema di Gestione Certificato
UNI EN ISO 9001:2015
UNI EN ISO 14001:2015
UNI ISO 45001:2018

PROJECT: CANDELA			
<small>FILE NAME: GRE.EEC.D.24.IT.W.15001.00.128.00_INQUADRAMENTO FASCE DPA E DISTANZA DA RECETTORI</small>			
CLASSIFICATION			
FORMAT:	SCALE:	PLOT SCALE	SHEET:
A3	1:2000		4 di / of 33








Engineering & Construction

GRE VALIDATION	
VALIDATED by	
VERIFIED by	
COLLABORATORS	

UTILIZATION SCOPE									
GRE CODE									
GROUP	FUNCTION	TYPE	ISSUER	COUNTRY	TEC.	PLANT	SYSTEM	PROGRESSIVE	REVISION
GRE	EECD	24I	TW	1500	1001	2800			

TITLE:	
INQUADRAMENTO FASCE DPA E DISTANZA DA RECETTORI	


This document is property of Enel Green Power SpA. It is strictly forbidden to reproduce this document, in whole or in part, and to provide to others any related information without the previous written consent by Enel Green Power SpA.



-  Limite Fogli di mappa
-  Limite Comunale
-  Elettrodotto interrato MT
-  Elettrodotto interrato AT
-  DPA 1 m
-  DPA 2 m
-  DPA 3 m
- A3** Classe catastale

C01


Candela

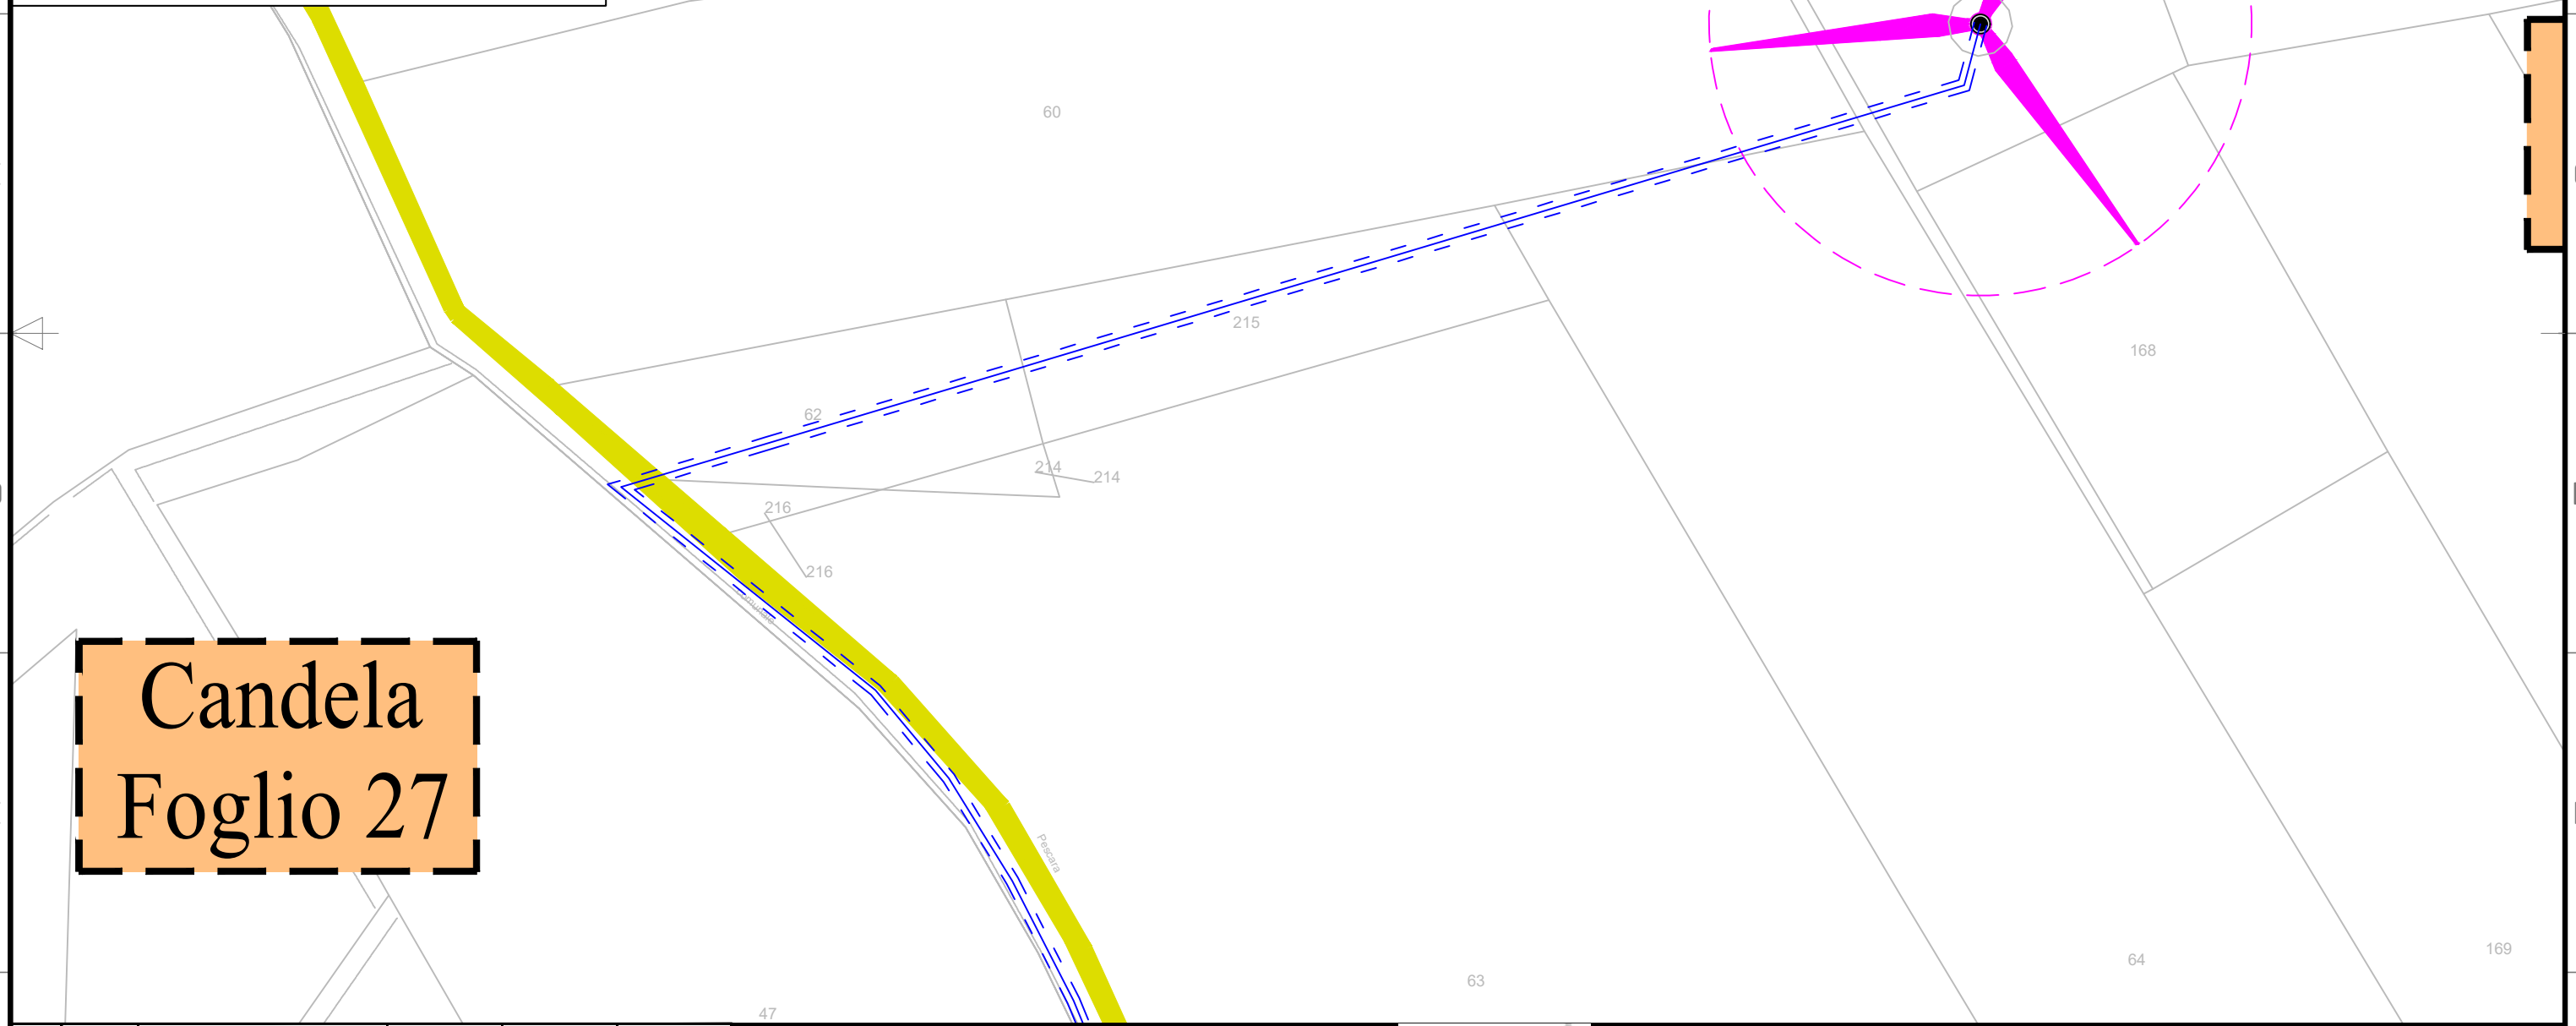Foglio 27



		CONTRACTOR'S LOGO			PROJECT: CANDELA						GRE VALIDATION		UTILIZATION SCOPE				TITLE: INQUADRAMENTO FASCE DPA E DISTANZA DA RECETTORI														
					FILE NAME: GRE.EEC.D.24.IT.W.15001.00.128.00_INQUADRAMENTO FASCE DPA E DISTANZA DA RECETTORI				VALIDATED by		VERIFIED by		GRE CODE																		
00		27/07/2021		for issue		BFP		BFP		BFP		GROUP		FUNCTION		TYPE		ISSUER		COUNTRY		TEC.		PLANT		SYSTEM		PROGRESSIVE		REVISION	
REV.		DATE		DESCRIPTION		PREPARED		CHECKED		APPROVED		FORMAT: A3		SCALE: 1:2000		PLOT SCALE		SHEET: 5 di / of 33		Engineering & Construction		COLLABORATORS		GRE		EECD		24I		TW150010012800	

This document is property of Enel Green Power SpA. It is strictly forbidden to reproduce this document, in whole or in part, and to provide to others any related information without the previous written consent by Enel Green Power SpA.

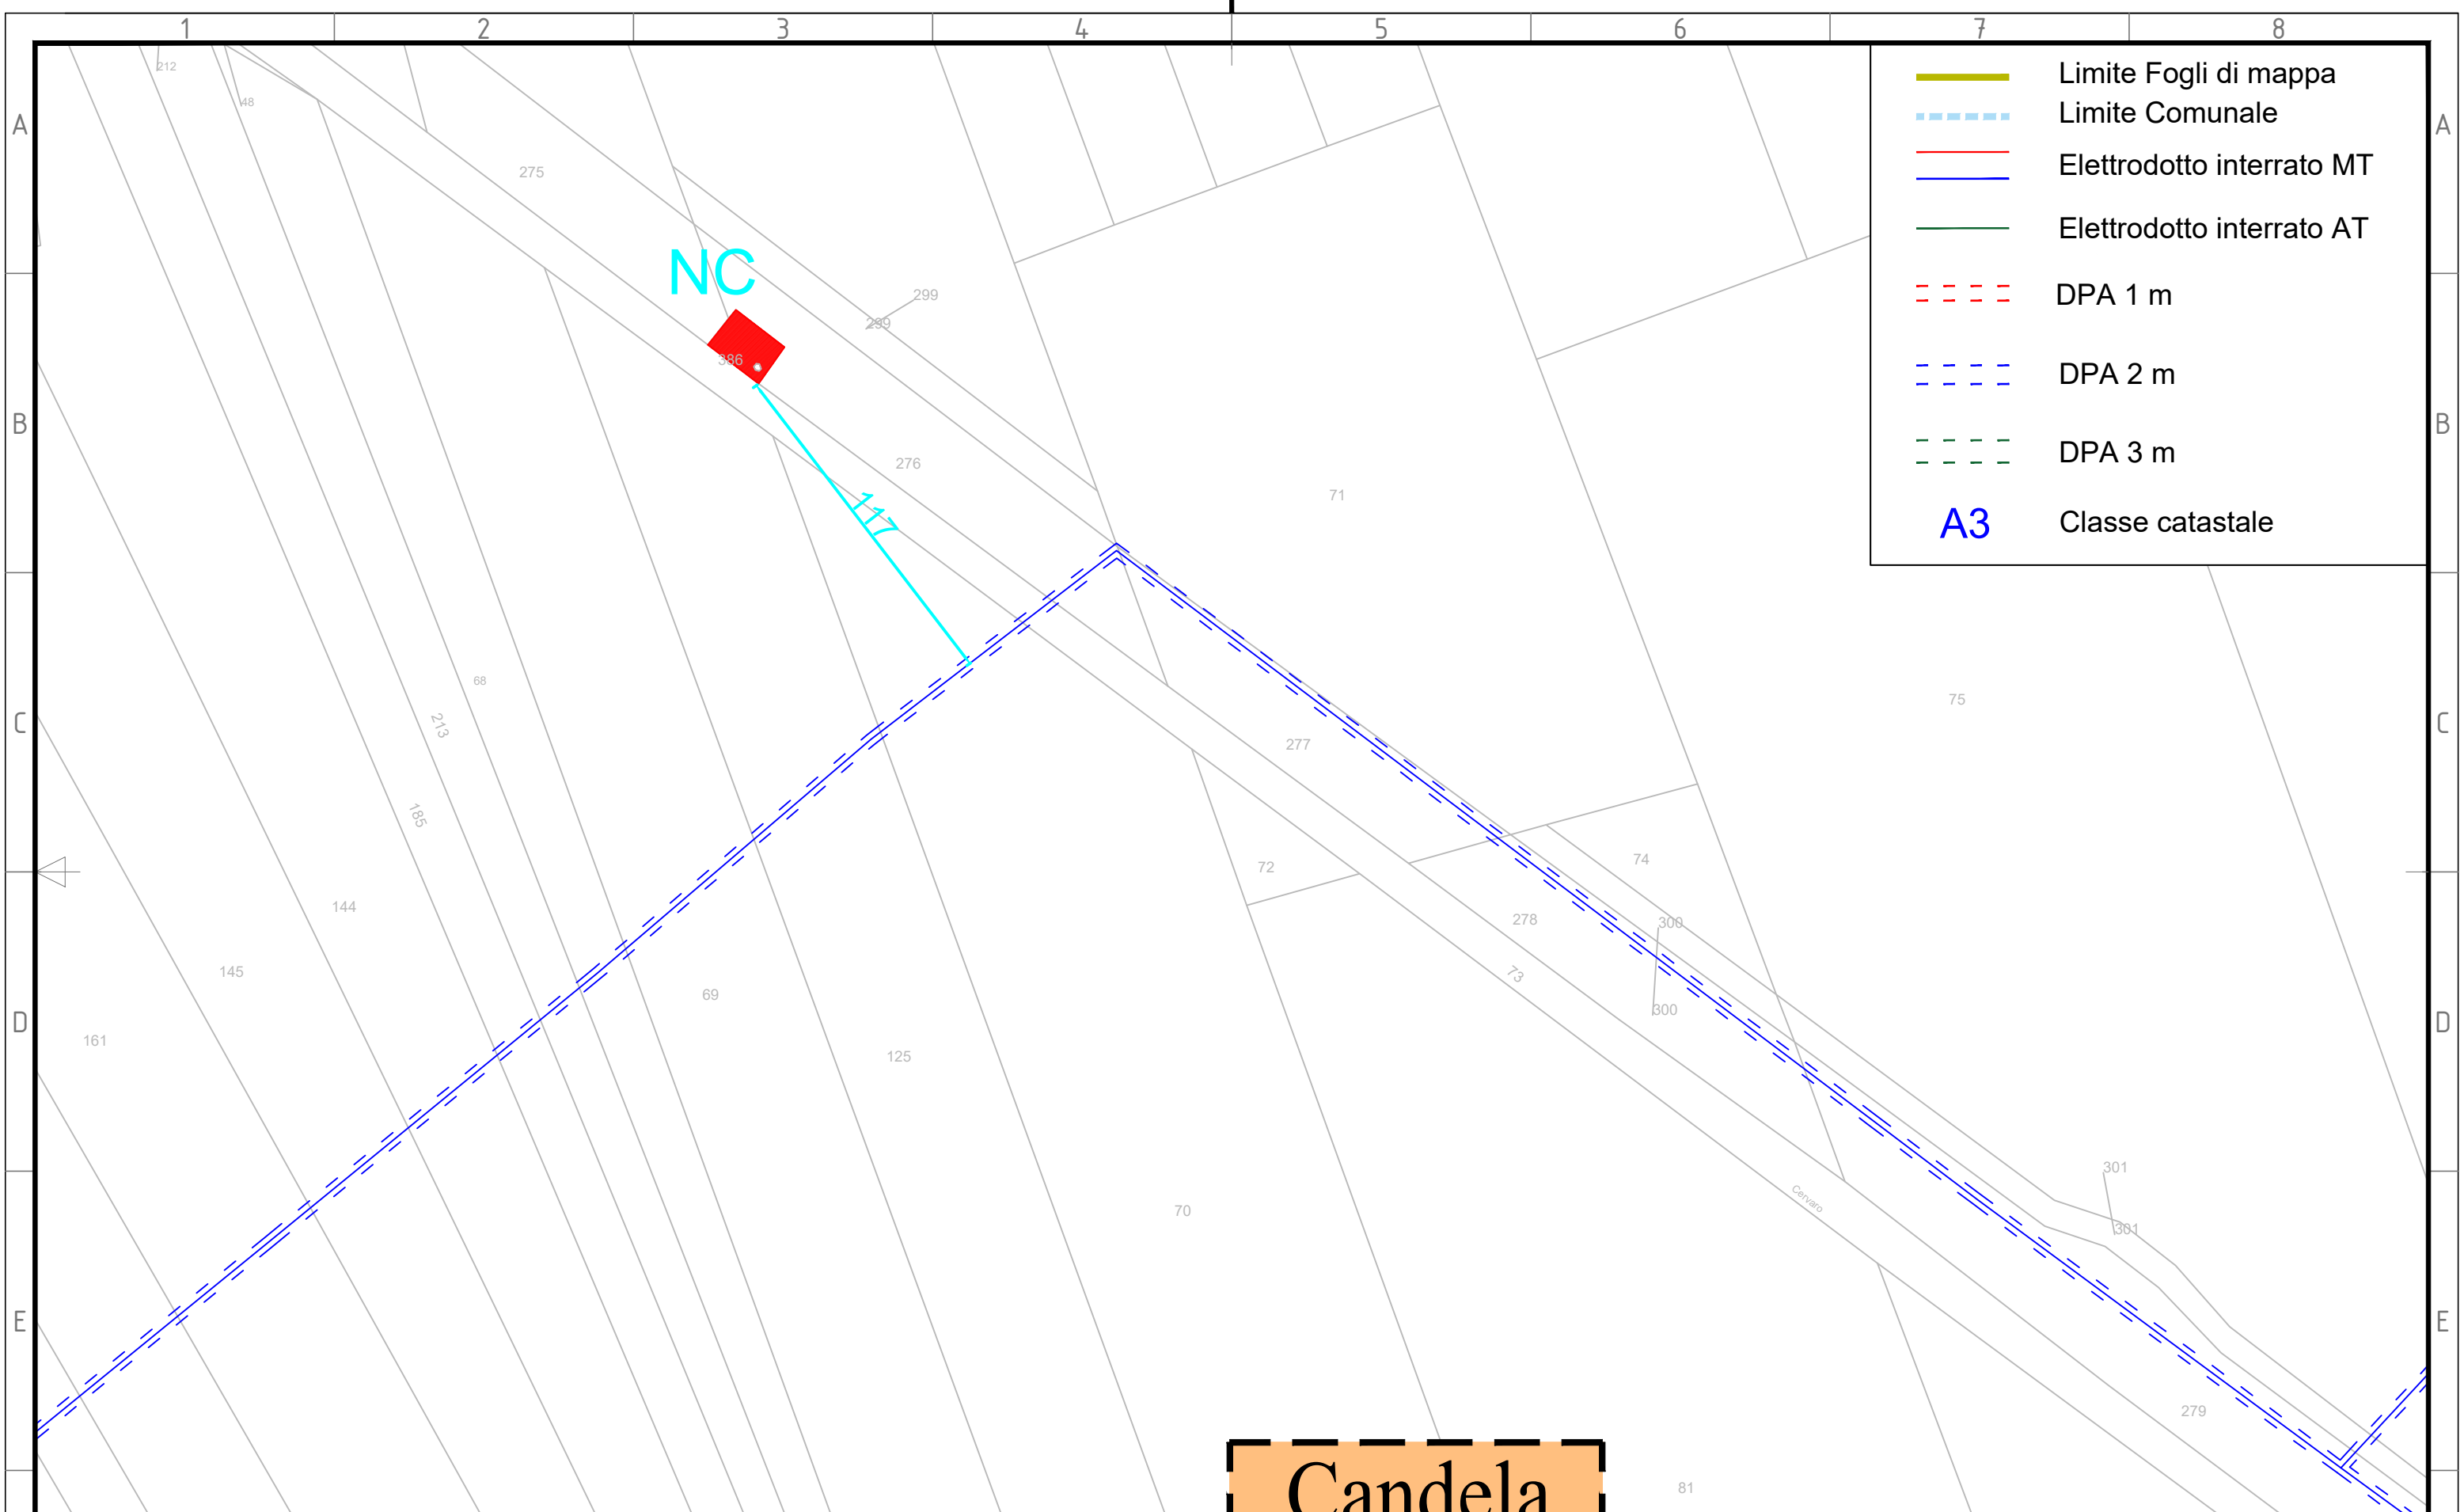

	Limite Fogli di mappa
	Limite Comunale
	Elettrodotto interrato MT
	Elettrodotto interrato AT
	DPA 1 m
	DPA 2 m
	DPA 3 m
A3	Classe catastale


Candela

<table border="1" style="width: 100%;"> <tr> <td style="width: 33%;">CONTRACTOR'S LOGO</td> <td style="width: 33%;">PROJECT: CANDELA</td> <td style="width: 33%;">GRE VALIDATION</td> </tr> <tr> <td rowspan="2"> <small>Via Napoli, 363/1 - 70132 Bari - Italy tel (+39) 0802946361 - fax (+39) 0805653984 www.bfpgroup.net - info@bfpgroup.net</small> </td> <td>FILE NAME: GRE.EEC.D.24.IT.W.15001.00.128.00_INQUADRAMENTO FASCE DPA E DISTANZA DA RECETTORI</td> <td>UTILIZATION SCOPE</td> </tr> <tr> <td>CLASSIFICATION</td> <td>TITLE: INQUADRAMENTO FASCE DPA E DISTANZA DA RECETTORI</td> </tr> </table>			CONTRACTOR'S LOGO	PROJECT: CANDELA	GRE VALIDATION	 <small>Via Napoli, 363/1 - 70132 Bari - Italy tel (+39) 0802946361 - fax (+39) 0805653984 www.bfpgroup.net - info@bfpgroup.net</small>	FILE NAME: GRE.EEC.D.24.IT.W.15001.00.128.00_INQUADRAMENTO FASCE DPA E DISTANZA DA RECETTORI	UTILIZATION SCOPE	CLASSIFICATION	TITLE: INQUADRAMENTO FASCE DPA E DISTANZA DA RECETTORI	<table border="1" style="width: 100%;"> <tr> <td>VALIDATED by</td> <td></td> </tr> <tr> <td>VERIFIED by</td> <td></td> </tr> <tr> <td>COLLABORATORS</td> <td></td> </tr> </table>			VALIDATED by		VERIFIED by		COLLABORATORS																														
			CONTRACTOR'S LOGO	PROJECT: CANDELA	GRE VALIDATION	
 <small>Via Napoli, 363/1 - 70132 Bari - Italy tel (+39) 0802946361 - fax (+39) 0805653984 www.bfpgroup.net - info@bfpgroup.net</small>	FILE NAME: GRE.EEC.D.24.IT.W.15001.00.128.00_INQUADRAMENTO FASCE DPA E DISTANZA DA RECETTORI	UTILIZATION SCOPE	
	CLASSIFICATION	TITLE: INQUADRAMENTO FASCE DPA E DISTANZA DA RECETTORI	
VALIDATED by	
VERIFIED by	
COLLABORATORS	
<table border="1" style="width: 100%;"> <tr> <td>FORMAT: A3</td> <td>SCALE: 1:2000</td> <td>PLOT SCALE</td> <td>SHEET: 6 di / of 33</td> </tr> </table>			FORMAT: A3	SCALE: 1:2000	PLOT SCALE	SHEET: 6 di / of 33	<table border="1" style="width: 100%; text-align: center;"> <tr> <td colspan="10">GRE CODE</td> </tr> <tr> <td>GROUP</td> <td>FUNCTION</td> <td>TYPE</td> <td>ISSUER</td> <td>COUNTRY</td> <td>TEC.</td> <td colspan="2">PLANT</td> <td>SYSTEM</td> <td>PROGRESSIVE</td> <td>REVISION</td> </tr> <tr> <td>GRE</td> <td>EECD</td> <td>24</td> <td>I</td> <td>TW</td> <td>1500</td> <td>1001</td> <td>1001</td> <td>128</td> <td>00</td> <td>00</td> </tr> </table>										GRE CODE										GROUP	FUNCTION	TYPE	ISSUER	COUNTRY	TEC.	PLANT		SYSTEM	PROGRESSIVE	REVISION	GRE	EECD	24	I	TW	1500	1001	1001	128	00	00
FORMAT: A3	SCALE: 1:2000	PLOT SCALE	SHEET: 6 di / of 33	
GRE CODE	
GROUP	FUNCTION	TYPE	ISSUER	COUNTRY	TEC.	PLANT		SYSTEM	PROGRESSIVE	REVISION																																						
GRE	EECD	24	I	TW	1500	1001	1001	128	00	00																																						
<table border="1" style="width: 100%;"> <tr> <td>00</td> <td>27/07/2021</td> <td>for issue</td> <td>BFP</td> <td>BFP</td> <td>BFP</td> </tr> <tr> <td>REV.</td> <td>DATE</td> <td>DESCRIPTION</td> <td>PREPARED</td> <td>CHECKED</td> <td>APPROVED</td> </tr> </table>			00	27/07/2021	for issue	BFP	BFP	BFP	REV.	DATE	DESCRIPTION	PREPARED	CHECKED	APPROVED	<table border="1" style="width: 100%;"> <tr> <td colspan="3"> Engineering & Construction </td> <td colspan="7"> <small>This document is property of Enel Green Power SpA. It is strictly forbidden to reproduce this document, in whole or in part, and to provide to others any related information without the previous written consent by Enel Green Power SpA.</small> </td> </tr> </table>										 Engineering & Construction			<small>This document is property of Enel Green Power SpA. It is strictly forbidden to reproduce this document, in whole or in part, and to provide to others any related information without the previous written consent by Enel Green Power SpA.</small>																				
00	27/07/2021	for issue	BFP	BFP	BFP	
REV.	DATE	DESCRIPTION	PREPARED	CHECKED	APPROVED	
 Engineering & Construction			<small>This document is property of Enel Green Power SpA. It is strictly forbidden to reproduce this document, in whole or in part, and to provide to others any related information without the previous written consent by Enel Green Power SpA.</small>	

- Limite Fogli di mappa
- Limite Comunale
- Elettrodotto interrato MT
- Elettrodotto interrato AT
- DPA 1 m
- DPA 2 m
- DPA 3 m
- A3** Classe catastale

Candela
oglio 36

C02

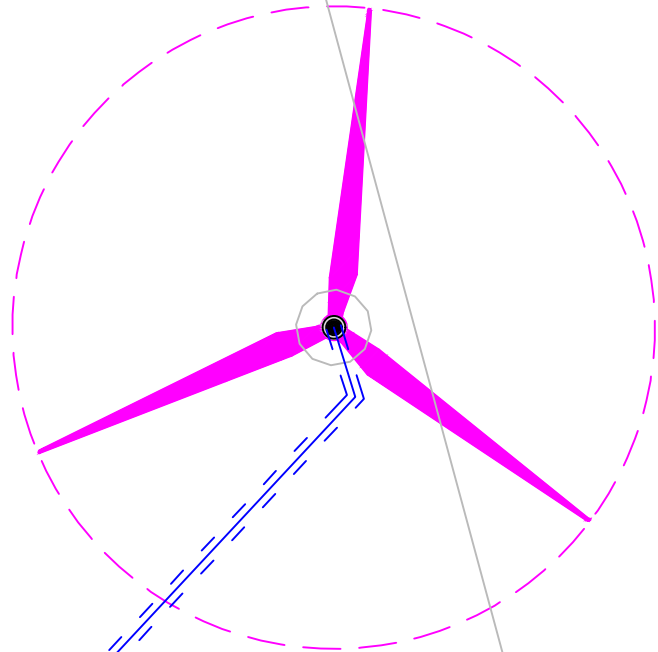


REV.	DATE	DESCRIPTION	PREPARED	CHECKED	APPROVED
00	27/07/2021	for issue	BFP ZINGARELLI	BFP MIGLIONICO	BFP BISCOTTI

CONTRACTOR'S LOGO <small>Via Napoli, 36311 - 70132 Bari - Italy tel (+39) 0802942611 - Fax (+39) 0805653384 www.bfpgroup.net - info@bfpgroup.net</small>	PROJECT: CANDELA
<small>FILE NAME:</small> GRE.EEC.D.24.IT.W.15001.00.128.00_INQUADRAMENTO FASCE DPA E DISTANZA DA RECETTORI	CLASSIFICATION
<small>FORMAT:</small> A3	<small>SCALE:</small> 1:2000
<small>PLOT SCALE</small>	<small>SHEET:</small> 7 di / of 33

	GRE VALIDATION	
	<small>VALIDATED by</small>	
	<small>VERIFIED by</small>	
<small>COLLABORATORS</small>		

UTILIZATION SCOPE										TITLE: INQUADRAMENTO FASCE DPA E DISTANZA DA RECETTORI									
<small>GRE CODE</small>																			
<small>GROUP</small>	<small>FUNCTION</small>	<small>TYPE</small>	<small>ISSUER</small>	<small>COUNTRY</small>	<small>TEC.</small>	<small>PLANT</small>				<small>SYSTEM</small>	<small>PROGRESSIVE</small>	<small>REVISION</small>							
GRE		EECD		24I		TW		1500		1001		2800							

This document is property of Enel Green Power SpA. It is strictly forbidden to reproduce this document, in whole or in part, and to provide to others any related information without the previous written consent by Enel Green Power SpA.

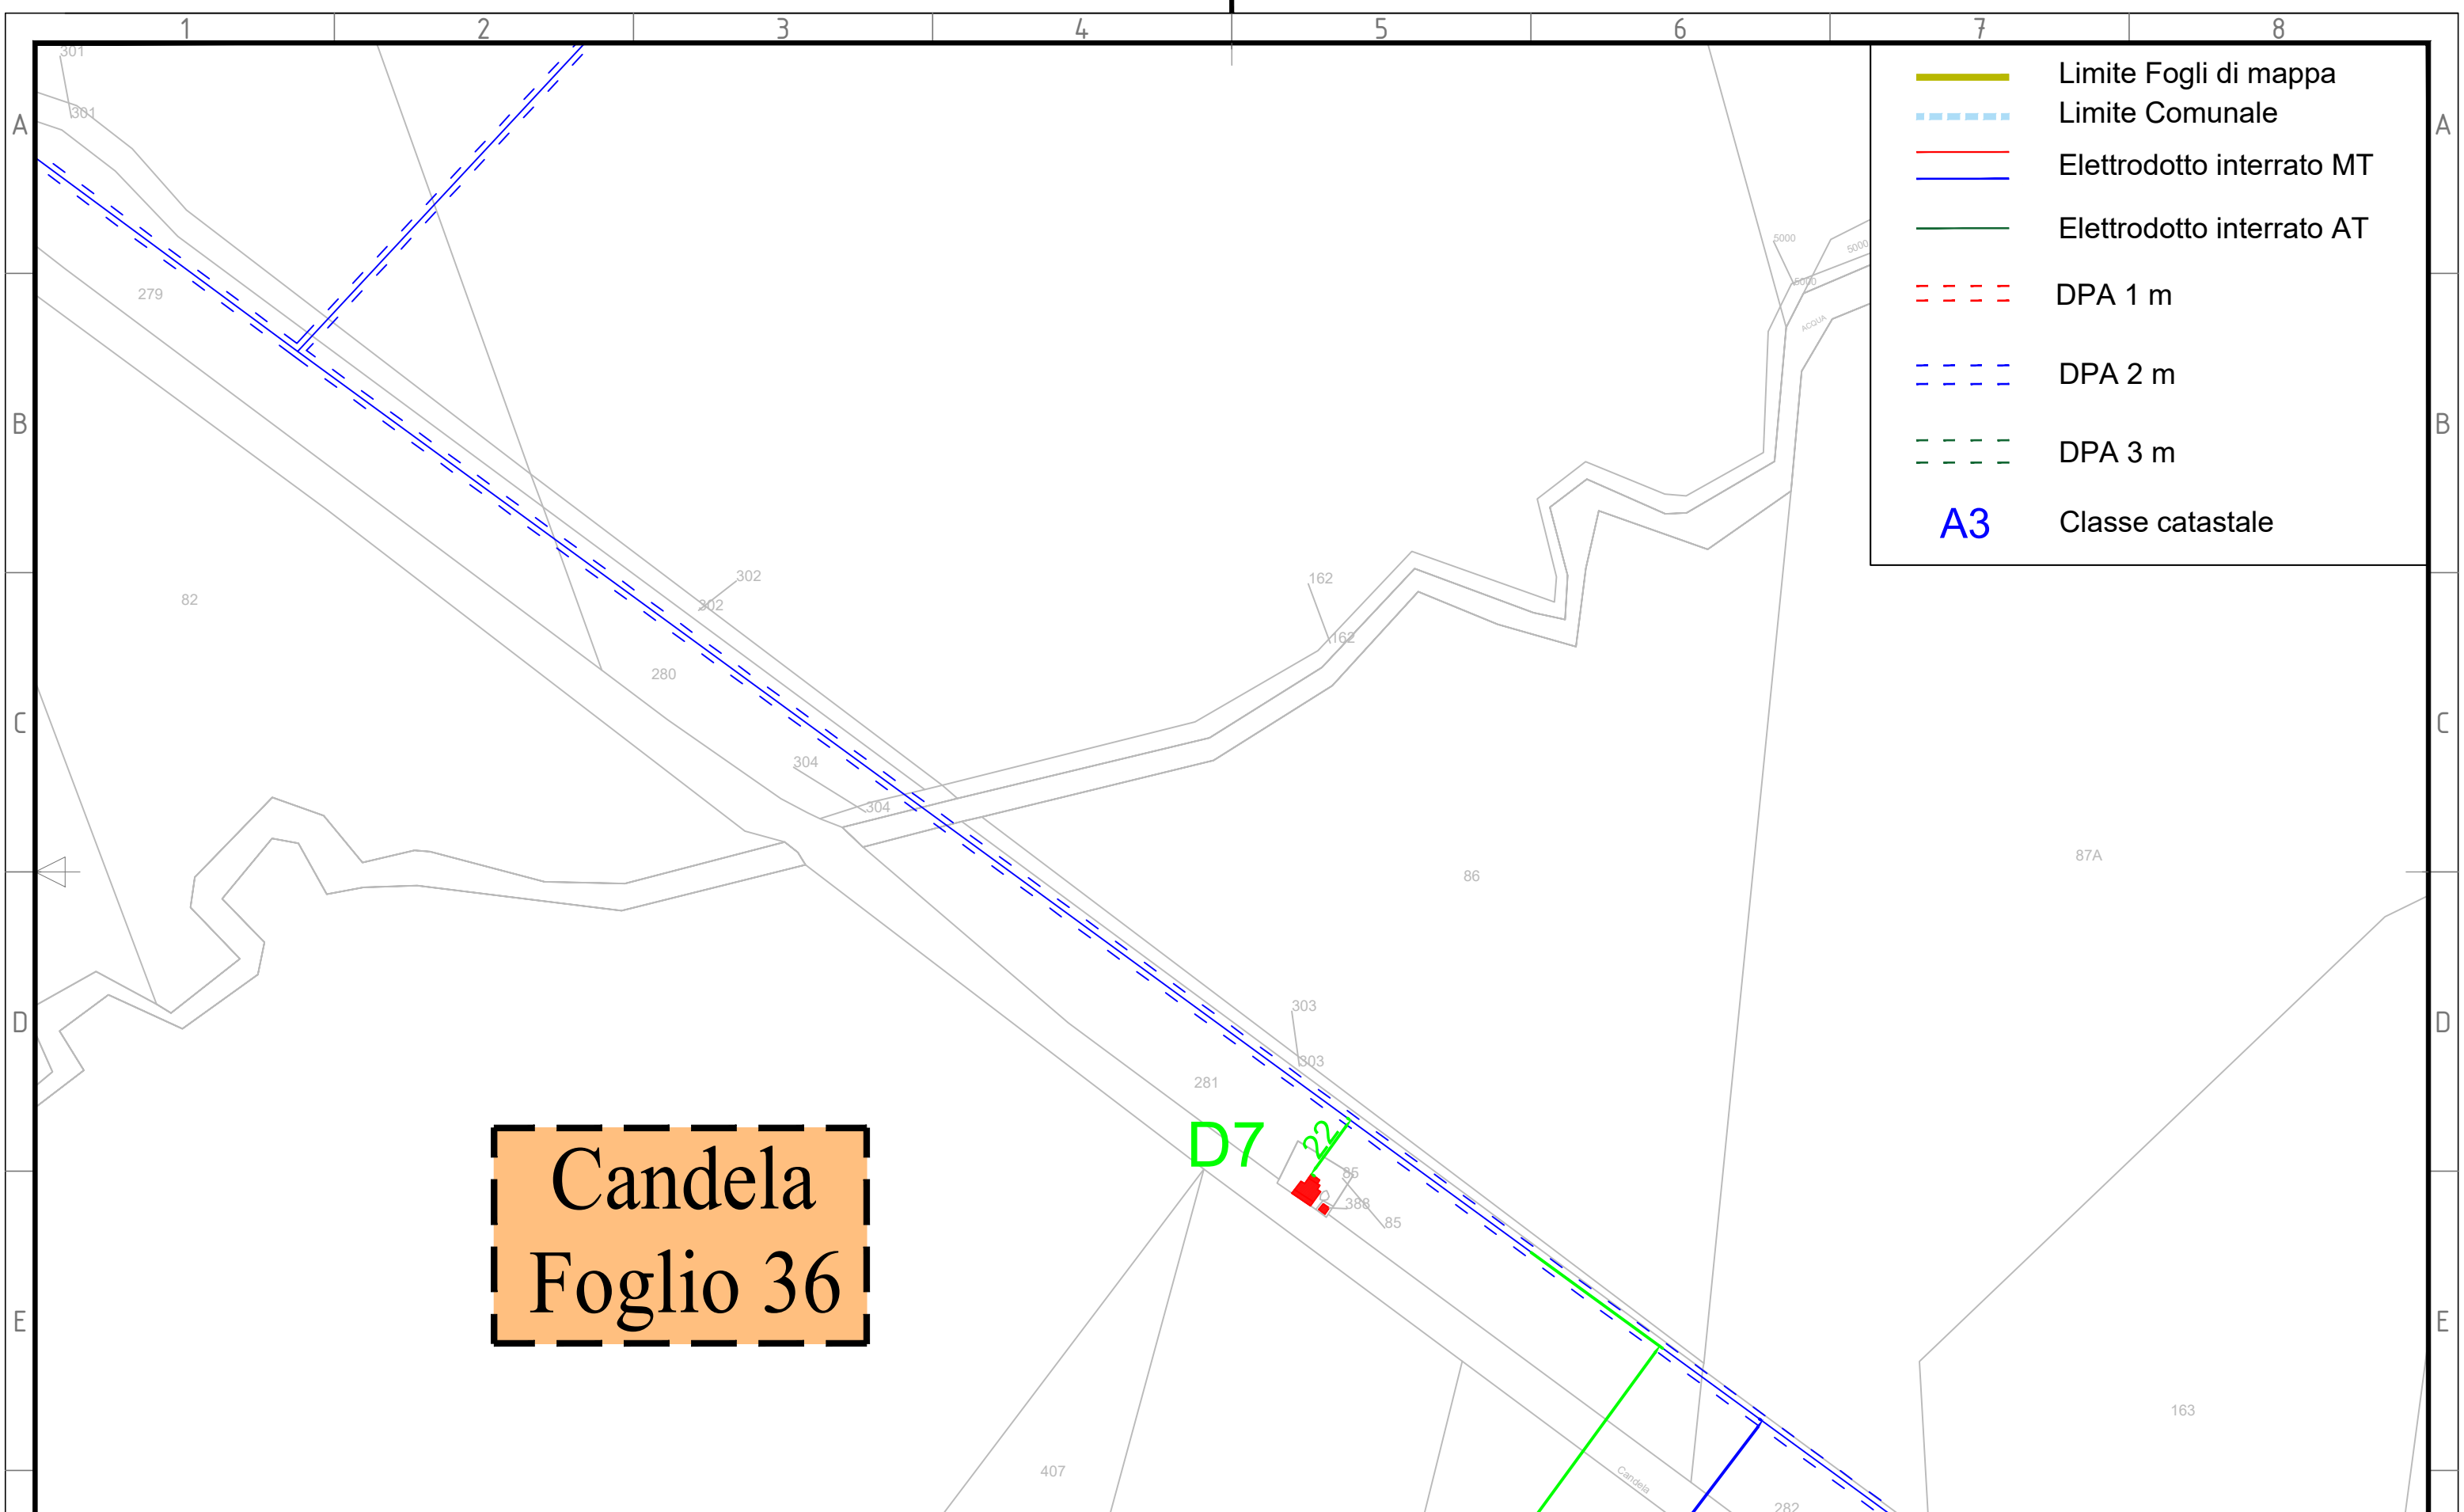


- Limite Fogli di mappa
- Limite Comunale
- Elettrodotto interrato MT
- Elettrodotto interrato AT
- DPA 1 m
- DPA 2 m
- DPA 3 m
- A3 Classe catastale

Candela
Foglio 36

		CONTRACTOR'S LOGO			PROJECT: CANDELA				enel		GRE VALIDATION		UTILIZATION SCOPE				TITLE: INQUADRAMENTO FASCE DPA E DISTANZA DA RECETTORI																																							
					FILE NAME: GRE.EEC.D.24.IT.W.15001.00.128.00_INQUADRAMENTO FASCE DPA E DISTANZA DA RECETTORI				VALIDATED by		VERIFIED by		GRE CODE				COLLABORATORS																																							
		<small>Via Napoli, 363/1 - 70132 Bari - Italy tel (+39) 0802946361 - fax (+39) 0805659384 www.bfpgroup.net - info@bfpgroup.net Azienda con Sistema di Gestione Certificato UNI EN ISO 9001:2015 UNI EN ISO 14001:2015 UNI ISO 45001:2018</small>			CLASSIFICATION				Engineering & Construction		COLLABORATORS		GROUP				FUNCTION																																							
		<table border="1" style="width: 100%; border-collapse: collapse;"> <tr> <td style="width: 25%;">00</td> <td style="width: 25%;">27/07/2021</td> <td style="width: 25%;">for issue</td> <td style="width: 25%;">BFP</td> </tr> <tr> <td>REV.</td> <td>DATE</td> <td>DESCRIPTION</td> <td>PREPARED</td> </tr> </table>			00	27/07/2021	for issue	BFP	REV.	DATE	DESCRIPTION	PREPARED	<table border="1" style="width: 100%; border-collapse: collapse;"> <tr> <td style="width: 25%;">BFP</td> <td style="width: 25%;">BFP</td> <td style="width: 25%;">BFP</td> <td style="width: 25%;">BFP</td> </tr> <tr> <td>ZINGARELLI</td> <td>MIGLIONICO</td> <td>BISCOTTI</td> <td></td> </tr> <tr> <td>CHECKED</td> <td>APPROVED</td> <td></td> <td></td> </tr> </table>				BFP	BFP	BFP	BFP	ZINGARELLI	MIGLIONICO	BISCOTTI		CHECKED	APPROVED			<table border="1" style="width: 100%; border-collapse: collapse;"> <tr> <td style="width: 25%;">A3</td> <td style="width: 25%;">SCALE: 1:2000</td> <td style="width: 25%;">PLOT SCALE</td> <td style="width: 25%;">SHEET: 8 di / of 33</td> </tr> </table>				A3	SCALE: 1:2000	PLOT SCALE	SHEET: 8 di / of 33	<table border="1" style="width: 100%; border-collapse: collapse;"> <tr> <td style="width: 25%;">GRE</td> <td style="width: 25%;">EECD</td> <td style="width: 25%;">24</td> <td style="width: 25%;">I</td> </tr> </table>		GRE	EECD	24	I	<table border="1" style="width: 100%; border-collapse: collapse;"> <tr> <td style="width: 25%;">TW</td> <td style="width: 25%;">1500</td> <td style="width: 25%;">1001</td> <td style="width: 25%;">2800</td> </tr> </table>		TW	1500	1001	2800	<table border="1" style="width: 100%; border-collapse: collapse;"> <tr> <td style="width: 25%;">PLANT</td> <td style="width: 25%;">SYSTEM</td> <td style="width: 25%;">PROGRESSIVE</td> <td style="width: 25%;">REVISION</td> </tr> </table>				PLANT	SYSTEM	PROGRESSIVE	REVISION
00	27/07/2021	for issue	BFP	
REV.	DATE	DESCRIPTION	PREPARED	
BFP	BFP	BFP	BFP	
ZINGARELLI	MIGLIONICO	BISCOTTI	
CHECKED	APPROVED	
A3	SCALE: 1:2000	PLOT SCALE	SHEET: 8 di / of 33	
GRE	EECD	24	I	
TW	1500	1001	2800	
PLANT	SYSTEM	PROGRESSIVE	REVISION	

This document is property of Enel Green Power SpA. It is strictly forbidden to reproduce this document, in whole or in part, and to provide to others any related information without the previous written consent by Enel Green Power SpA.

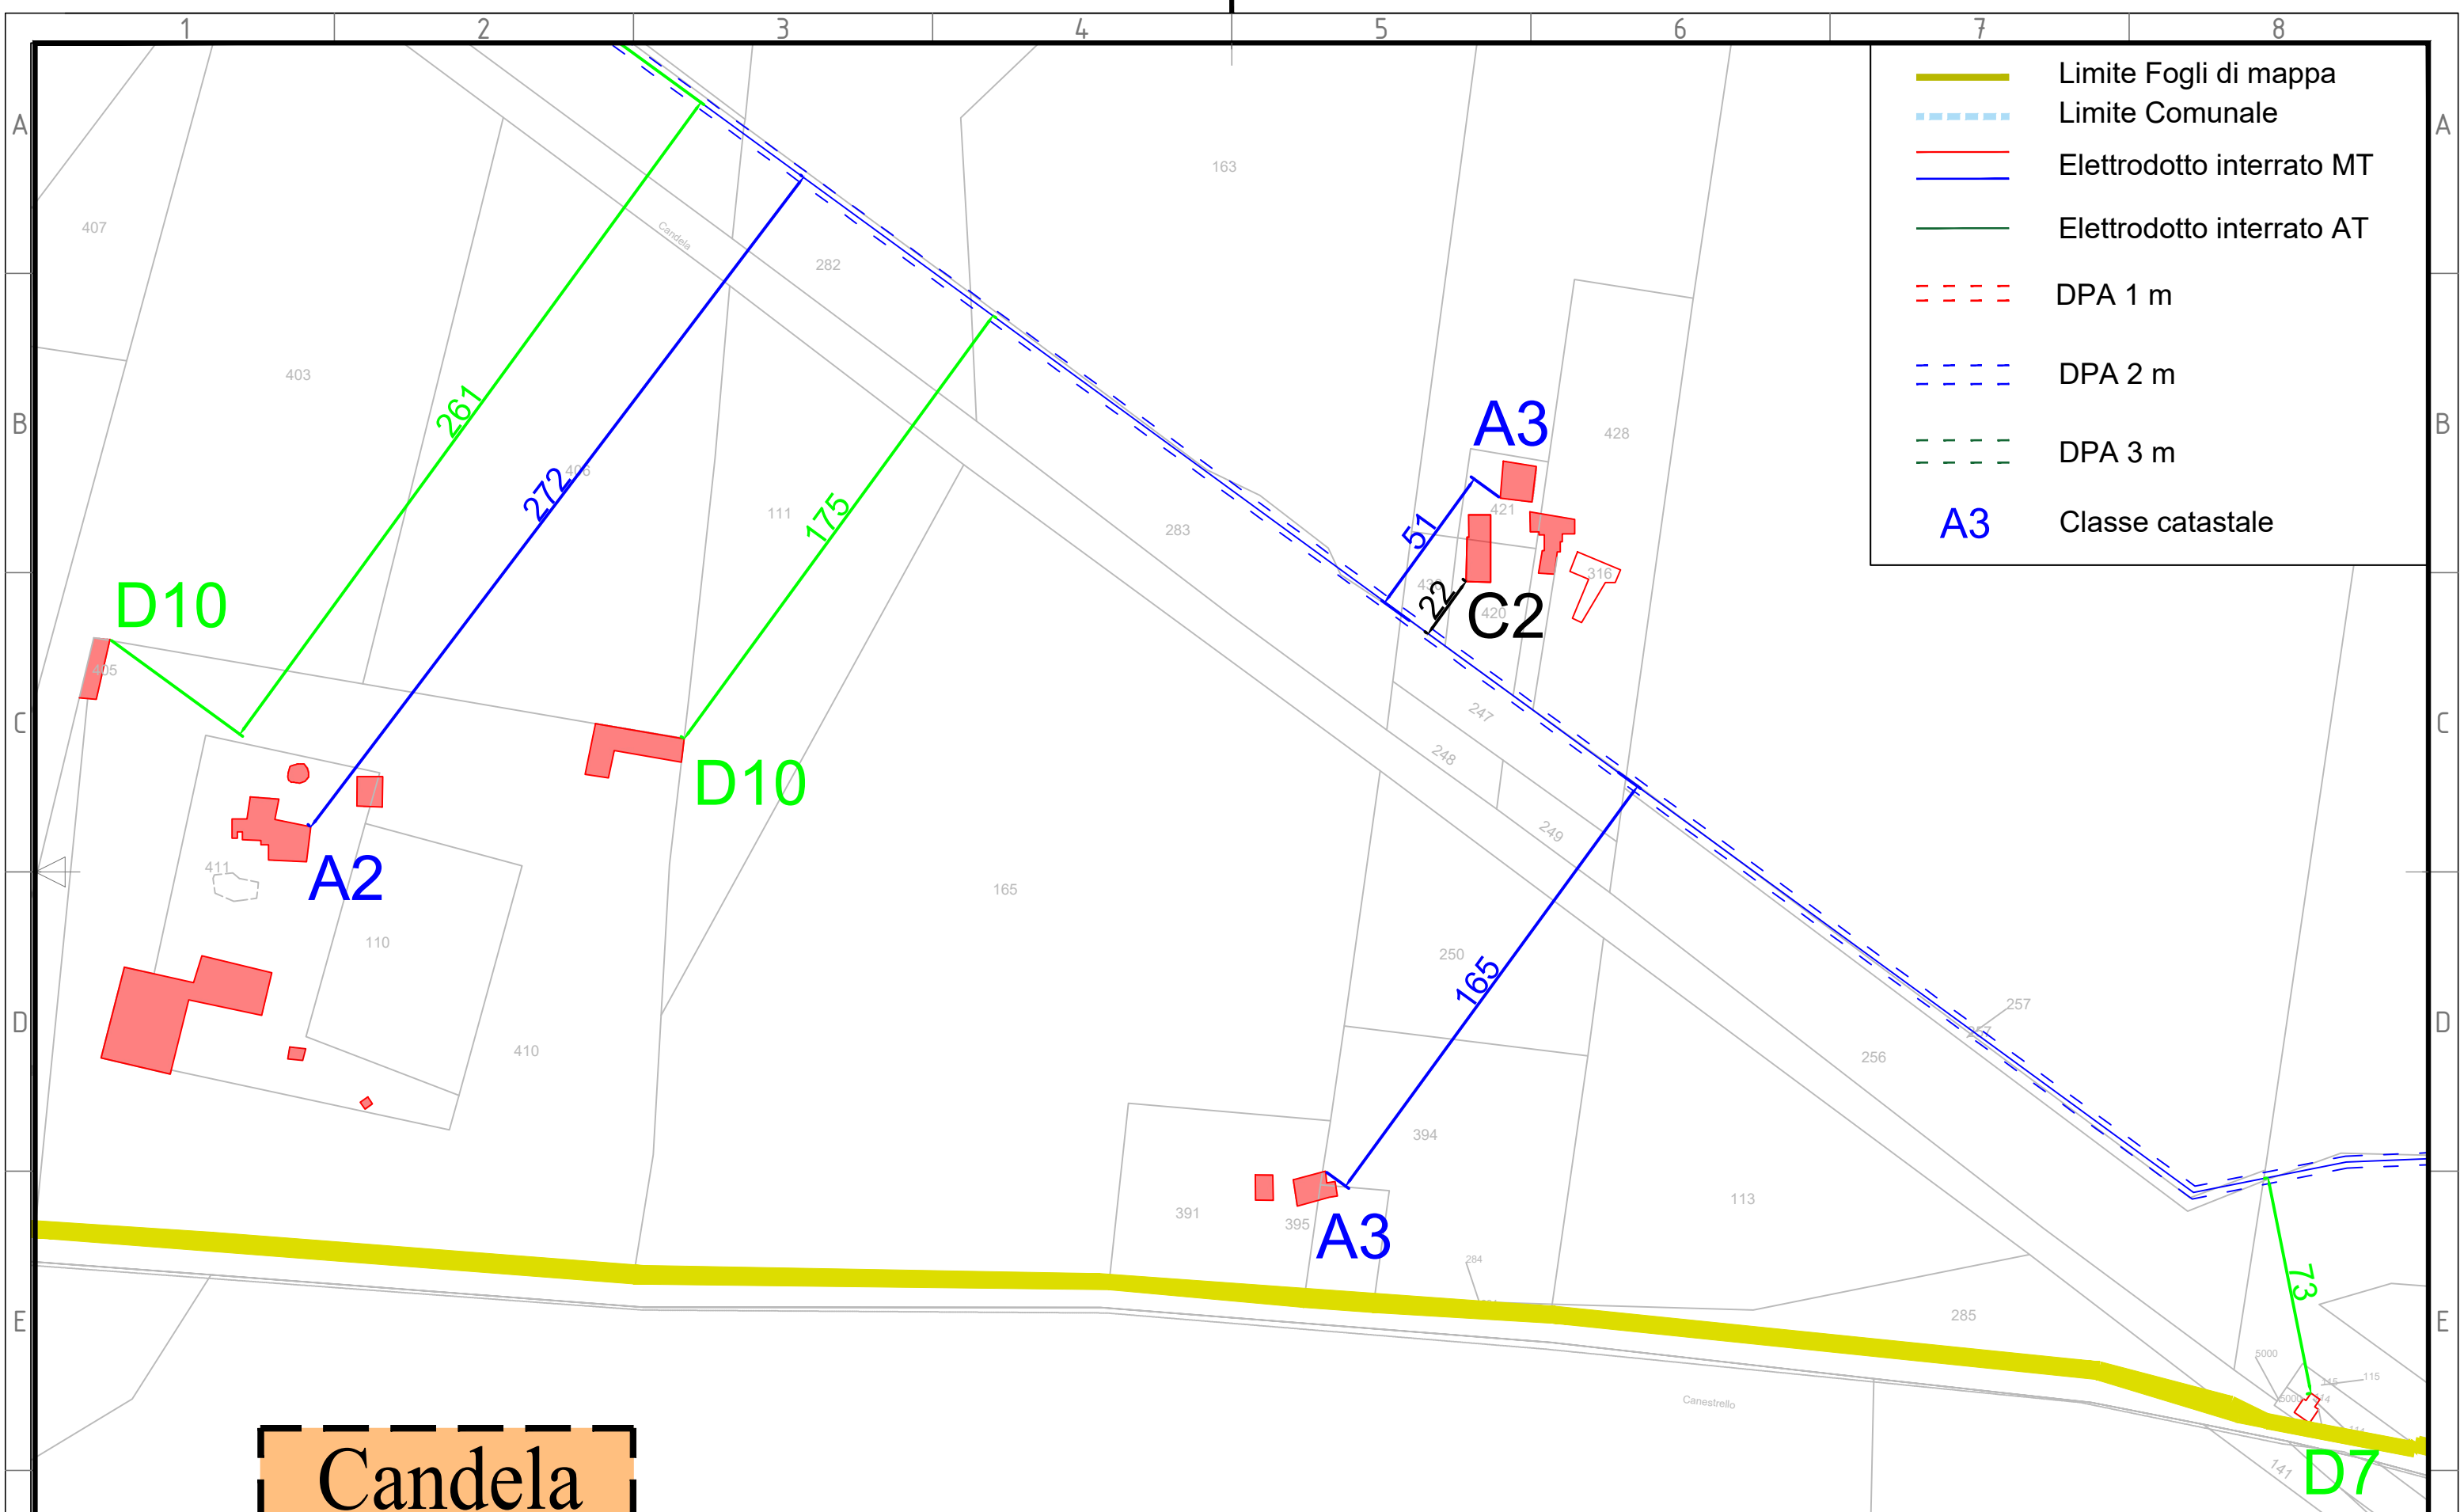

	Limite Fogli di mappa
	Limite Comunale
	Elettrodotto interrato MT
	Elettrodotto interrato AT
	DPA 1 m
	DPA 2 m
	DPA 3 m
A3	Classe catastale

Candela

00	27/07/2021	for issue	BFP	BFP	BFP
REV.	DATE	DESCRIPTION	PREPARED	CHECKED	APPROVED
			ZINGARELLI	MIGLIONICO	BISCOTTI

CONTRACTOR'S LOGO

Via Napoli, 363/1 - 70132 Bari - Italy
tel (+39) 0802962611 - Fax (+39) 0805653384
www.bfpgroup.net - info@bfpgroup.net

Azienda con Sistema di Gestione Certificato
UNI EN ISO 9001:2015
UNI EN ISO 14001:2015
UNI ISO 45001:2018

PROJECT: CANDELA			
FILE NAME: GRE.EEC.D.24.IT.W.15001.00.128.00_INQUADRAMENTO FASCE DPA E DISTANZA DA RECETTORI			
CLASSIFICATION			
FORMAT: A3	SCALE: 1:2000	PLOT SCALE	SHEET: 9 di / of 33


Engineering & Construction

GRE VALIDATION	
VALIDATED by	
VERIFIED by	
COLLABORATORS	

UTILIZATION SCOPE									
GRE CODE									
GROUP	FUNCTION	TYPE	ISSUER	COUNTRY	TEC.	PLANT	SYSTEM	PROGRESSIVE	REVISION
GRE	EECD	24	I	TW	1500	1001	2800		

TITLE: INQUADRAMENTO FASCE DPA E DISTANZA DA RECETTORI									
GRE CODE									
GROUP	FUNCTION	TYPE	ISSUER	COUNTRY	TEC.	PLANT	SYSTEM	PROGRESSIVE	REVISION
GRE	EECD	24	I	TW	1500	1001	2800		

This document is property of Enel Green Power SpA. It is strictly forbidden to reproduce this document, in whole or in part, and to provide to others any related information without the previous written consent by Enel Green Power SpA.

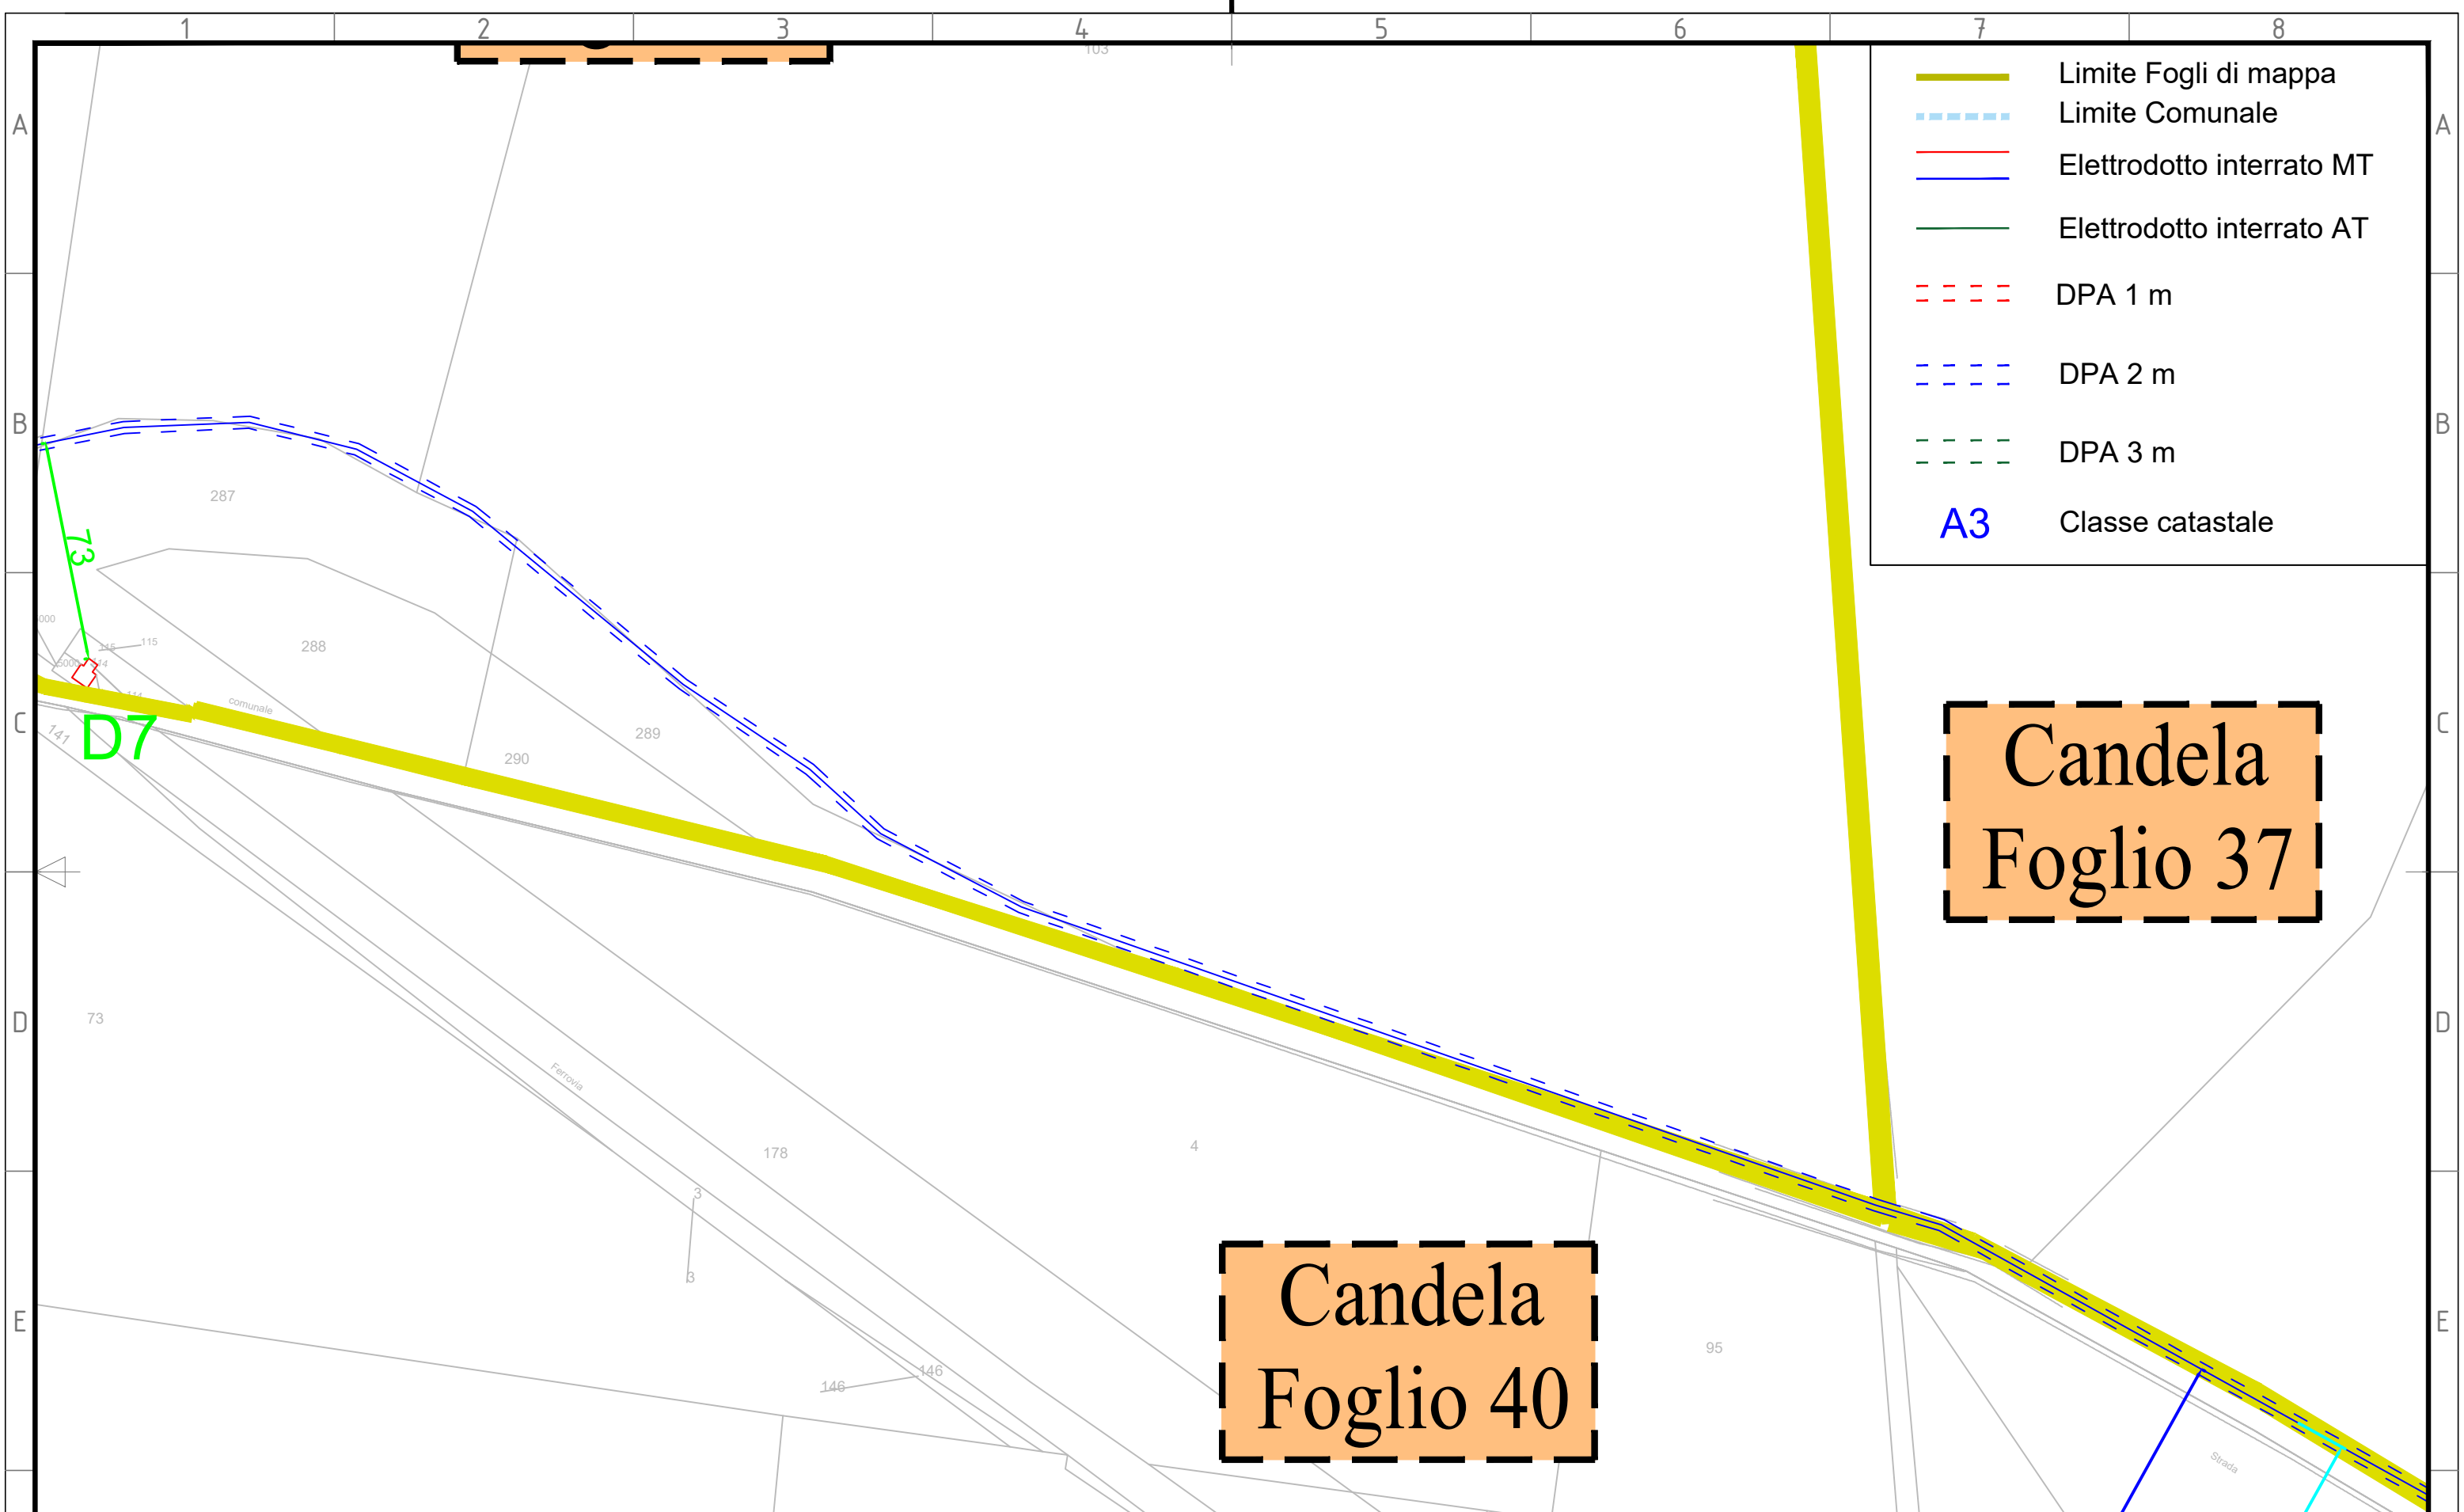


- Limite Fogli di mappa
- - - Limite Comunale
- Elettrodotto interrato MT
- Elettrodotto interrato AT
- - - DPA 1 m
- - - DPA 2 m
- - - DPA 3 m
- A3 Classe catastale

Candela
Foglio 37

Candela
Foglio 40

CONTRACTOR'S LOGO					PROJECT: CANDELA				enel		GRE VALIDATION		UTILIZATION SCOPE				TITLE: INQUADRAMENTO FASCE DPA E DISTANZA DA RECETTORI																							
					FILE NAME: GRE.EEC.D.24.IT.W.15001.00.128.00_INQUADRAMENTO FASCE DPA E DISTANZA DA RECETTORI				VALIDATED by		VERIFIED by		GRE CODE				<table border="1" style="width: 100%; border-collapse: collapse;"> <tr> <th>GROUP</th><th>FUNCTION</th><th>TYPE</th><th>ISSUER</th><th>COUNTRY</th><th>TEC.</th><th>PLANT</th><th>SYSTEM</th><th>PROGRESSIVE</th><th>REVISION</th> </tr> <tr> <td>GRE</td><td>EEC</td><td>D</td><td>24</td><td>I</td><td>TW</td><td>1500</td><td>1001</td><td>128</td><td>00</td> </tr> </table>				GROUP	FUNCTION	TYPE	ISSUER	COUNTRY	TEC.	PLANT	SYSTEM	PROGRESSIVE	REVISION	GRE	EEC	D	24	I	TW	1500	1001	128	00
GROUP	FUNCTION	TYPE	ISSUER	COUNTRY	TEC.	PLANT	SYSTEM	PROGRESSIVE	REVISION																															
GRE	EEC	D	24	I	TW	1500	1001	128	00																															
Via Napoli, 363/1 - 70132 Bari - Italy tel (+39) 080294261 - fax (+39) 0805659384 www.bfpgroup.net - info@bfpgroup.net Azienda con Sistema di Gestione Certificato UNI EN ISO 9001:2015 UNI EN ISO 14001:2015 UNI ISO 45001:2018					CLASSIFICATION FORMAT: A3 SCALE: 1:2000 PLOT SCALE SHEET: 10 di / of 33				Engineering & Construction		COLLABORATORS		<table border="1" style="width: 100%; border-collapse: collapse;"> <tr> <th>GROUP</th><th>FUNCTION</th><th>TYPE</th><th>ISSUER</th><th>COUNTRY</th><th>TEC.</th><th>PLANT</th><th>SYSTEM</th><th>PROGRESSIVE</th><th>REVISION</th> </tr> <tr> <td>GRE</td><td>EEC</td><td>D</td><td>24</td><td>I</td><td>TW</td><td>1500</td><td>1001</td><td>128</td><td>00</td> </tr> </table>				GROUP	FUNCTION	TYPE	ISSUER	COUNTRY	TEC.	PLANT	SYSTEM	PROGRESSIVE	REVISION	GRE	EEC	D	24	I	TW	1500	1001	128	00				
GROUP	FUNCTION	TYPE	ISSUER	COUNTRY	TEC.	PLANT	SYSTEM	PROGRESSIVE	REVISION																															
GRE	EEC	D	24	I	TW	1500	1001	128	00																															
00	27/07/2021	for issue	BFP	BFP	BFP																																			
REV.	DATE	DESCRIPTION	PREPARED	CHECKED	APPROVED																																			

This document is property of Enel Green Power SpA. It is strictly forbidden to reproduce this document, in whole or in part, and to provide to others any related information without the previous written consent by Enel Green Power SpA.

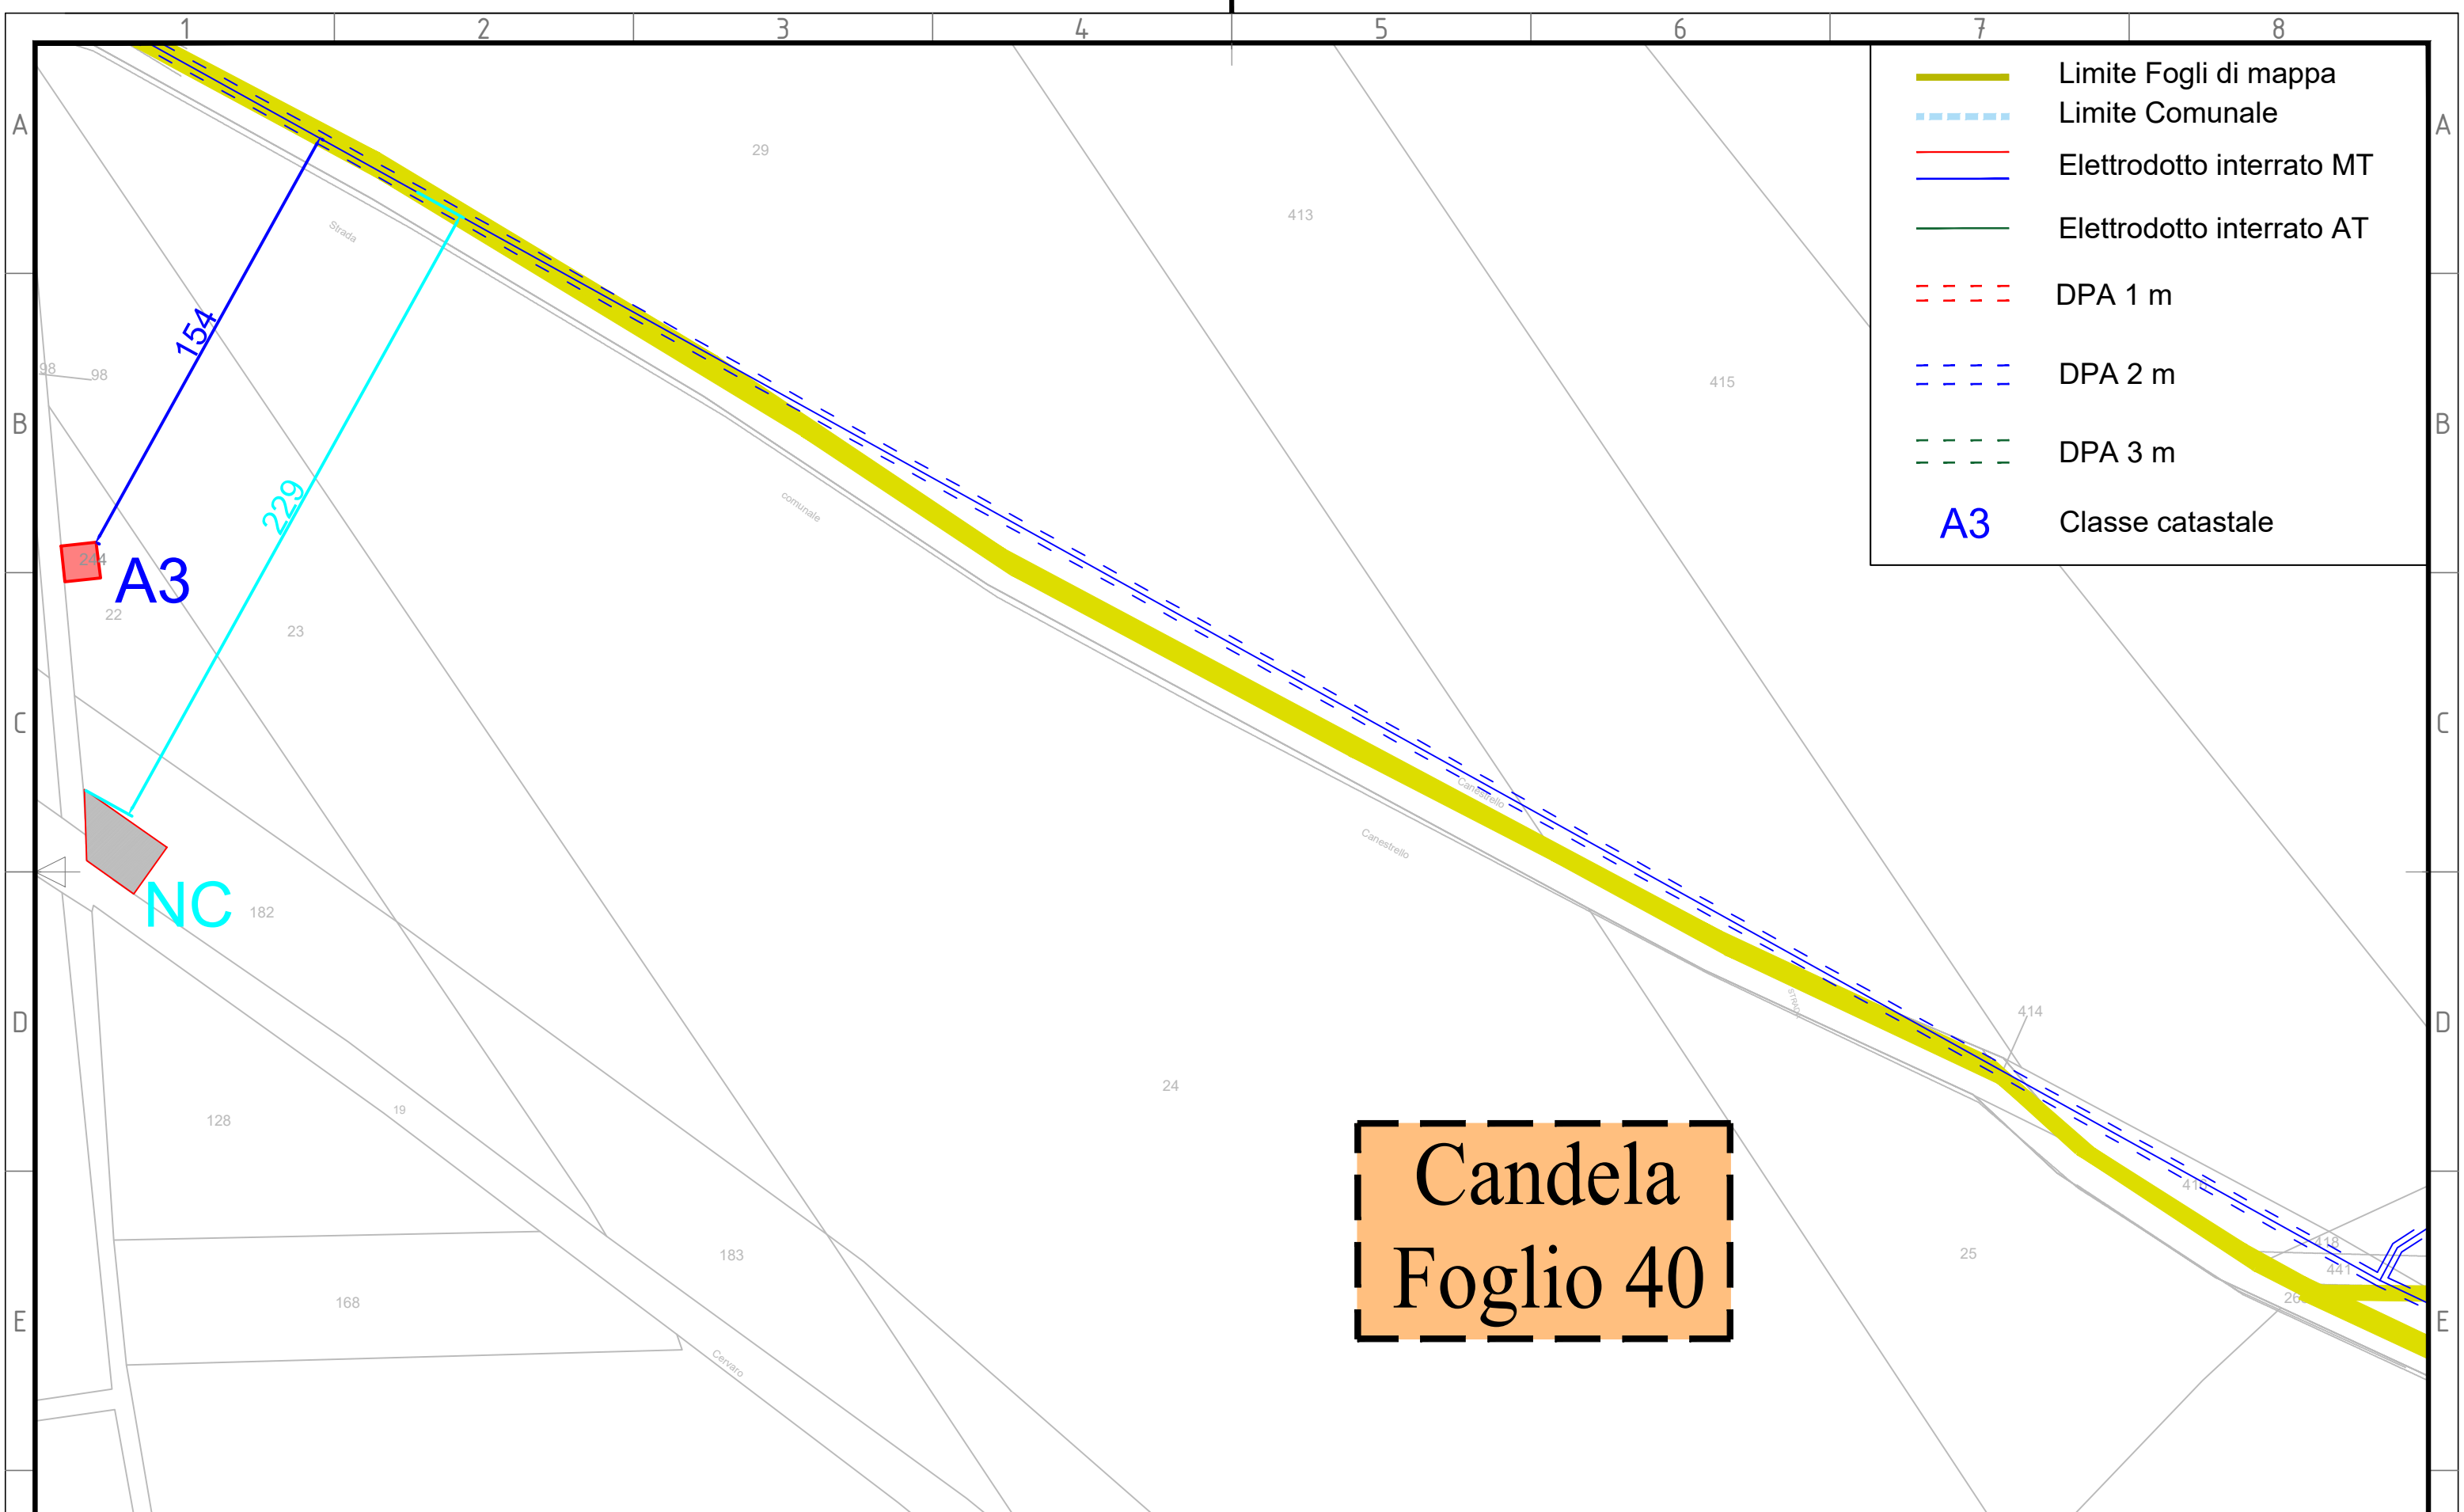

- Limite Fogli di mappa
- Limite Comunale
- Elettrodotto interrato MT
- Elettrodotto interrato AT
- DPA 1 m
- DPA 2 m
- DPA 3 m
- A3** Classe catastale

Candela
Foglio 40


		CONTRACTOR'S LOGO			PROJECT: CANDELA				enel		GRE VALIDATION		UTILIZATION SCOPE				TITLE: INQUADRAMENTO FASCE DPA E DISTANZA DA RECETTORI			
		 <small>Via Napoli, 363/1 - 70132 Bari - Italy tel (+39) 080294261 - fax (+39) 080565394 www.bfpgroup.net - info@bfpgroup.net Azienda con Sistema di Gestione Certificato UNI EN ISO 9001:2015 UNI EN ISO 14001:2015 UNI ISO 45001:2018</small>			FILE NAME: GRE.EEC.D.24.IT.W.15001.00.128.00_INQUADRAMENTO FASCE DPA E DISTANZA DA RECETTORI				VALIDATED by		VERIFIED by		GRE CODE				GROUP FUNCTION TYPE ISSUER COUNTRY TEC. PLANT SYSTEM PROGRESSIVE REVISION			
00	27/07/2021	for issue	BFP	BFP	BFP	A3	SCALE: 1:2000	PLOT SCALE	SHEET: 11 di / of 33	Engineering & Construction		COLLABORATORS		GRE EEC D 24 I TW 15001 001 1001 2800						
REV.	DATE	DESCRIPTION	PREPARED	CHECKED	APPROVED															

This document is property of Enel Green Power SpA. It is strictly forbidden to reproduce this document, in whole or in part, and to provide to others any related information without the previous written consent by Enel Green Power SpA.

Canдела Foglio 37

C06

	Limite Fogli di mappa
	Limite Comunale
	Elettrodotto interrato MT
	Elettrodotto interrato AT
	DPA 1 m
	DPA 2 m
	DPA 3 m
A3	Classe catastale

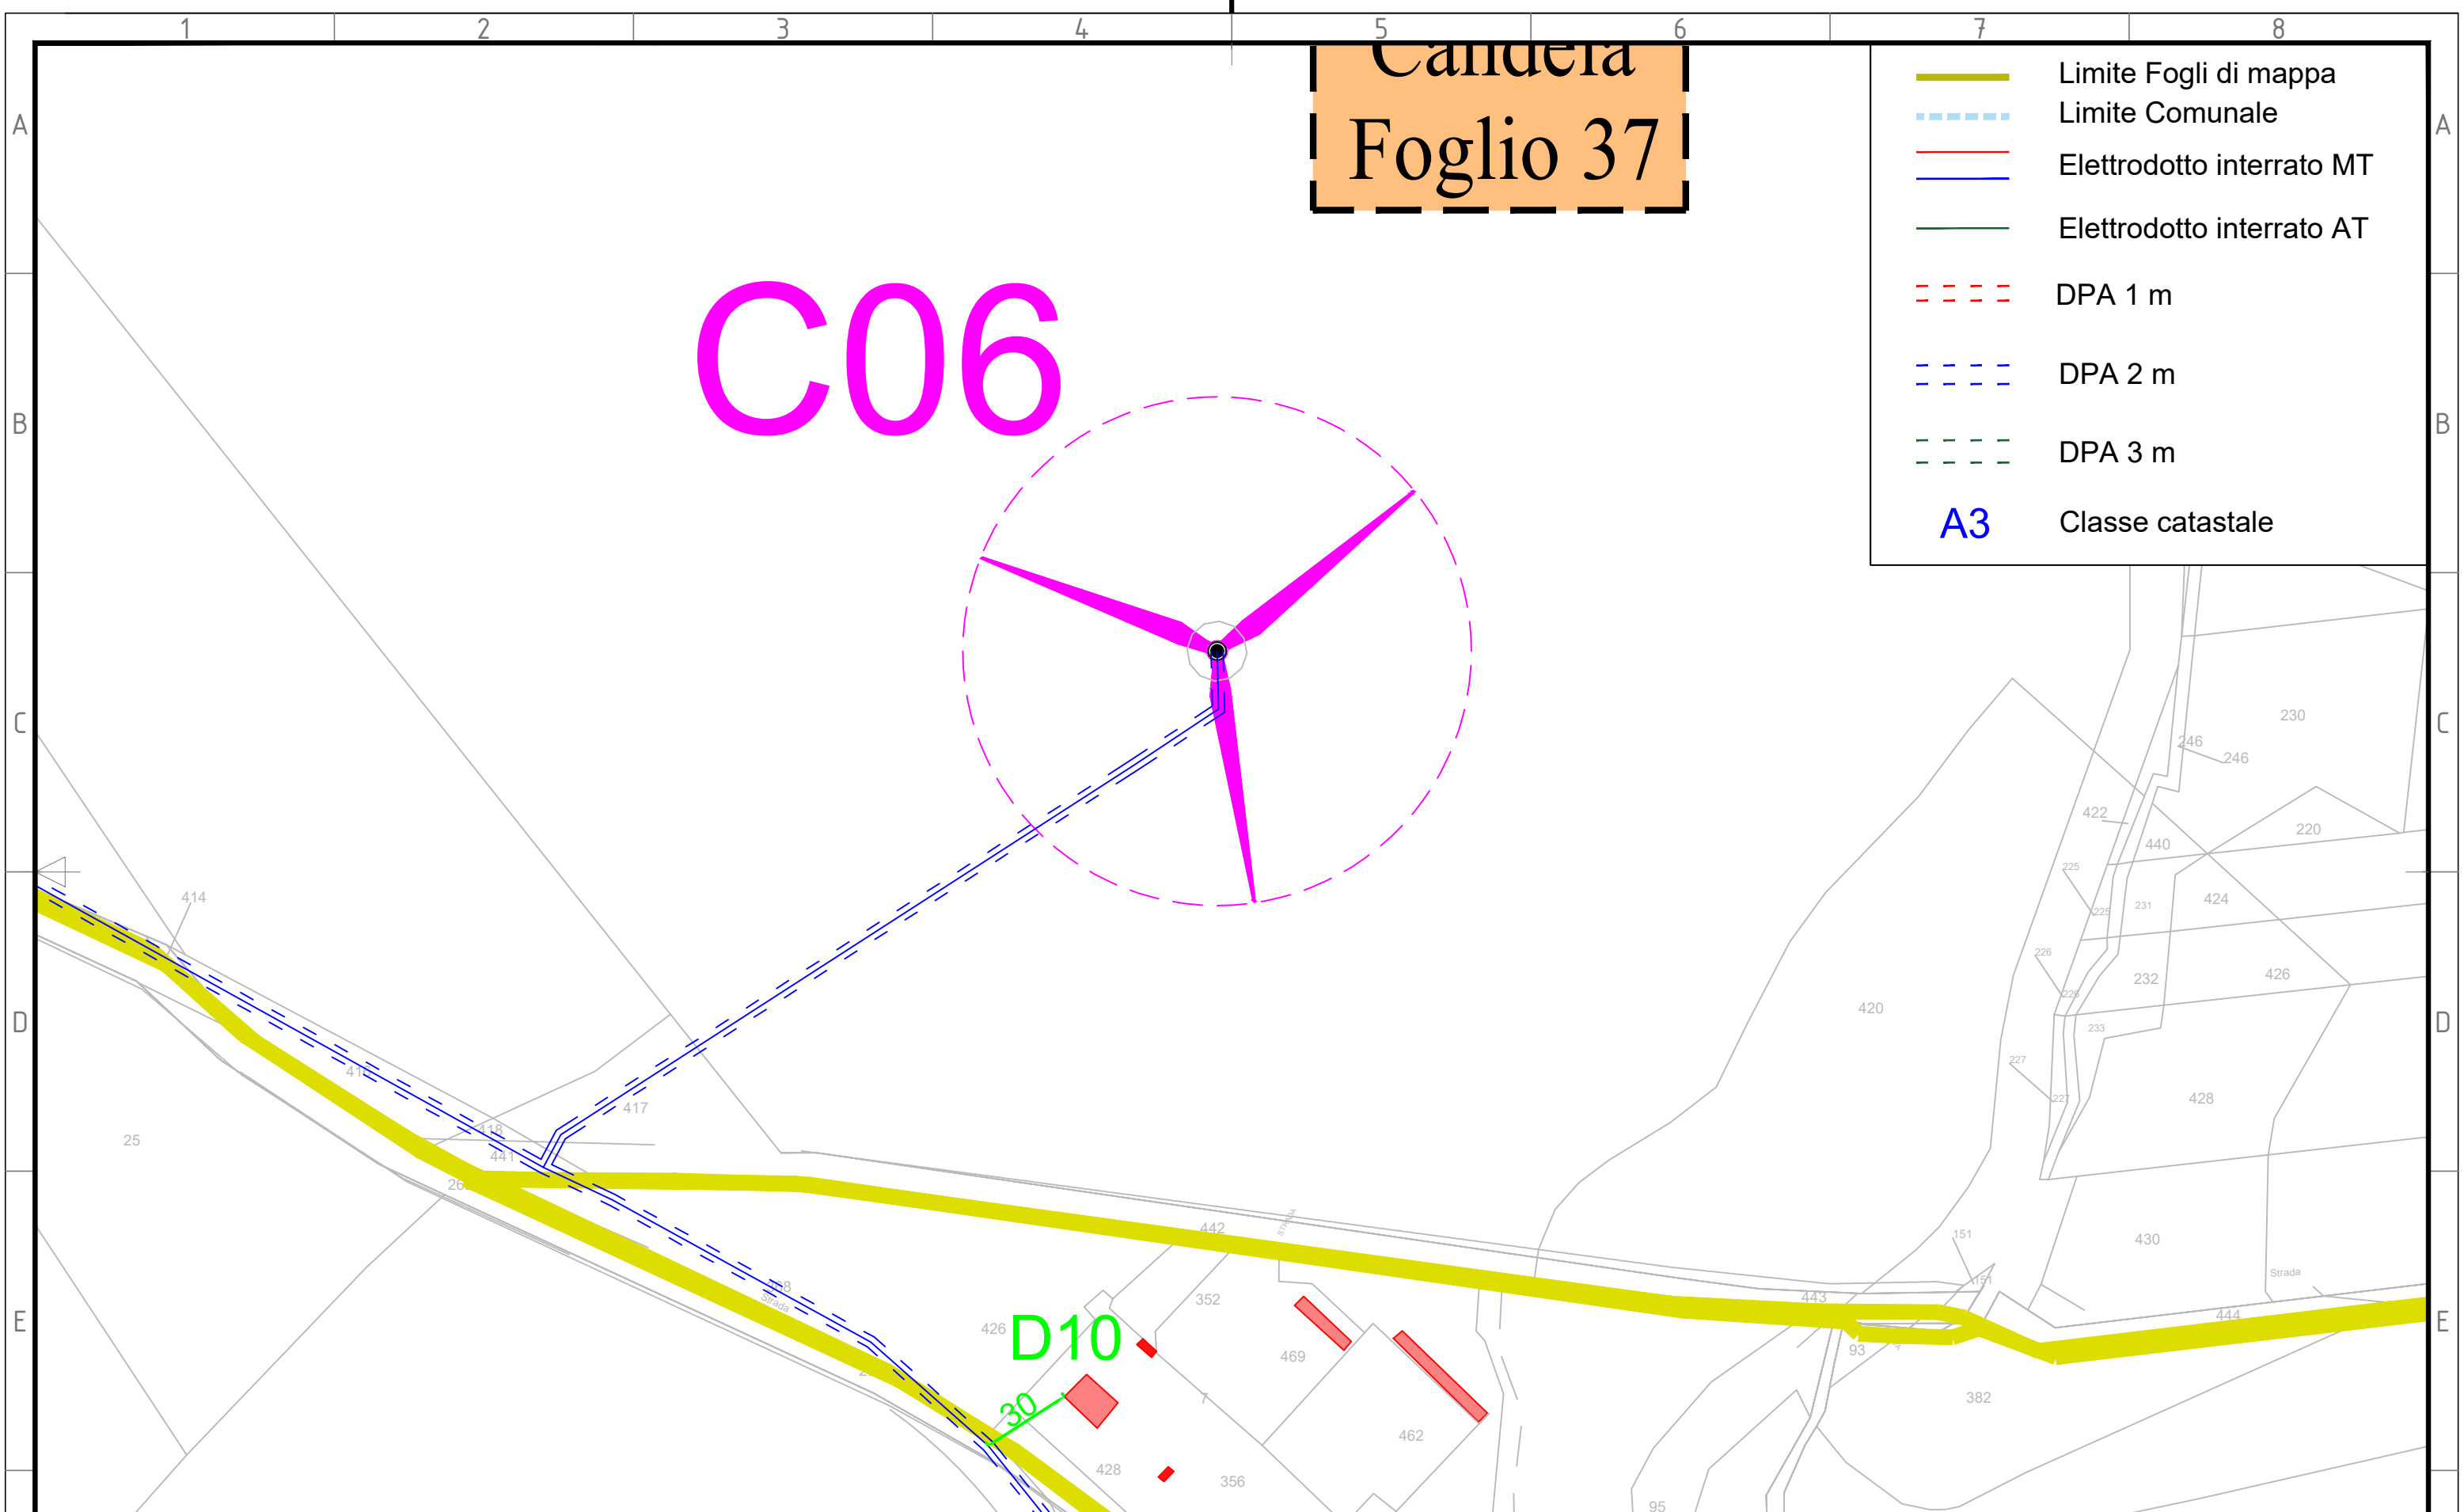








D10
30

			CONTRACTOR'S LOGO <small>Via Napoli, 363/1 - 70132 Bari - Italy tel (+39) 0802942611 - Fax (+39) 0805659384 www.bfpgroup.net - info@bfpgroup.net Azienda con Sistema di Gestione Certificato UNI EN ISO 9001:2015 UNI EN ISO 14001:2015 UNI ISO 45001:2018</small>			PROJECT: CANDELA FILE NAME: GRE.EEC.D.24.IT.W.15001.00.128.00_INQUADRAMENTO FASCE DPA E DISTANZA DA RECETTORI CLASSIFICATION FORMAT: A3 SCALE: 1:2000 PLOT SCALE SHEET: 12 di / of 33				 Engineering & Construction		GRE VALIDATION VALIDATED by VERIFIED by COLLABORATORS		UTILIZATION SCOPE TITLE: INQUADRAMENTO FASCE DPA E DISTANZA DA RECETTORI GRE CODE <table border="1"> <tr> <th>GROUP</th> <th>FUNCTION</th> <th>TYPE</th> <th>ISSUER</th> <th>COUNTRY</th> <th>TEC.</th> <th>PLANT</th> <th>SYSTEM</th> <th>PROGRESSIVE</th> <th>REVISION</th> </tr> <tr> <td>GRE</td> <td>EECD</td> <td>24</td> <td>I</td> <td>TW</td> <td>1500</td> <td>1001</td> <td>2800</td> <td></td> <td></td> </tr> </table>				GROUP	FUNCTION	TYPE	ISSUER	COUNTRY	TEC.	PLANT	SYSTEM	PROGRESSIVE	REVISION	GRE	EECD	24	I	TW	1500	1001	2800		
GROUP	FUNCTION	TYPE	ISSUER	COUNTRY	TEC.	PLANT	SYSTEM	PROGRESSIVE	REVISION																												
GRE	EECD	24	I	TW	1500	1001	2800																														
00	27/07/2021	for issue	BFP	BFP	BFP																																
REV.	DATE	DESCRIPTION	PREPARED	CHECKED	APPROVED																																

This document is property of Enel Green Power SpA. It is strictly forbidden to reproduce this document, in whole or in part, and to provide to others any related information without the previous written consent by Enel Green Power SpA.


**Candela
Foglio 36**

C04

	Limite Fogli di mappa
	Limite Comunale
	Elettrodotto interrato MT
	Elettrodotto interrato AT
	DPA 1 m
	DPA 2 m
	DPA 3 m
A3	Classe catastale

D10

140

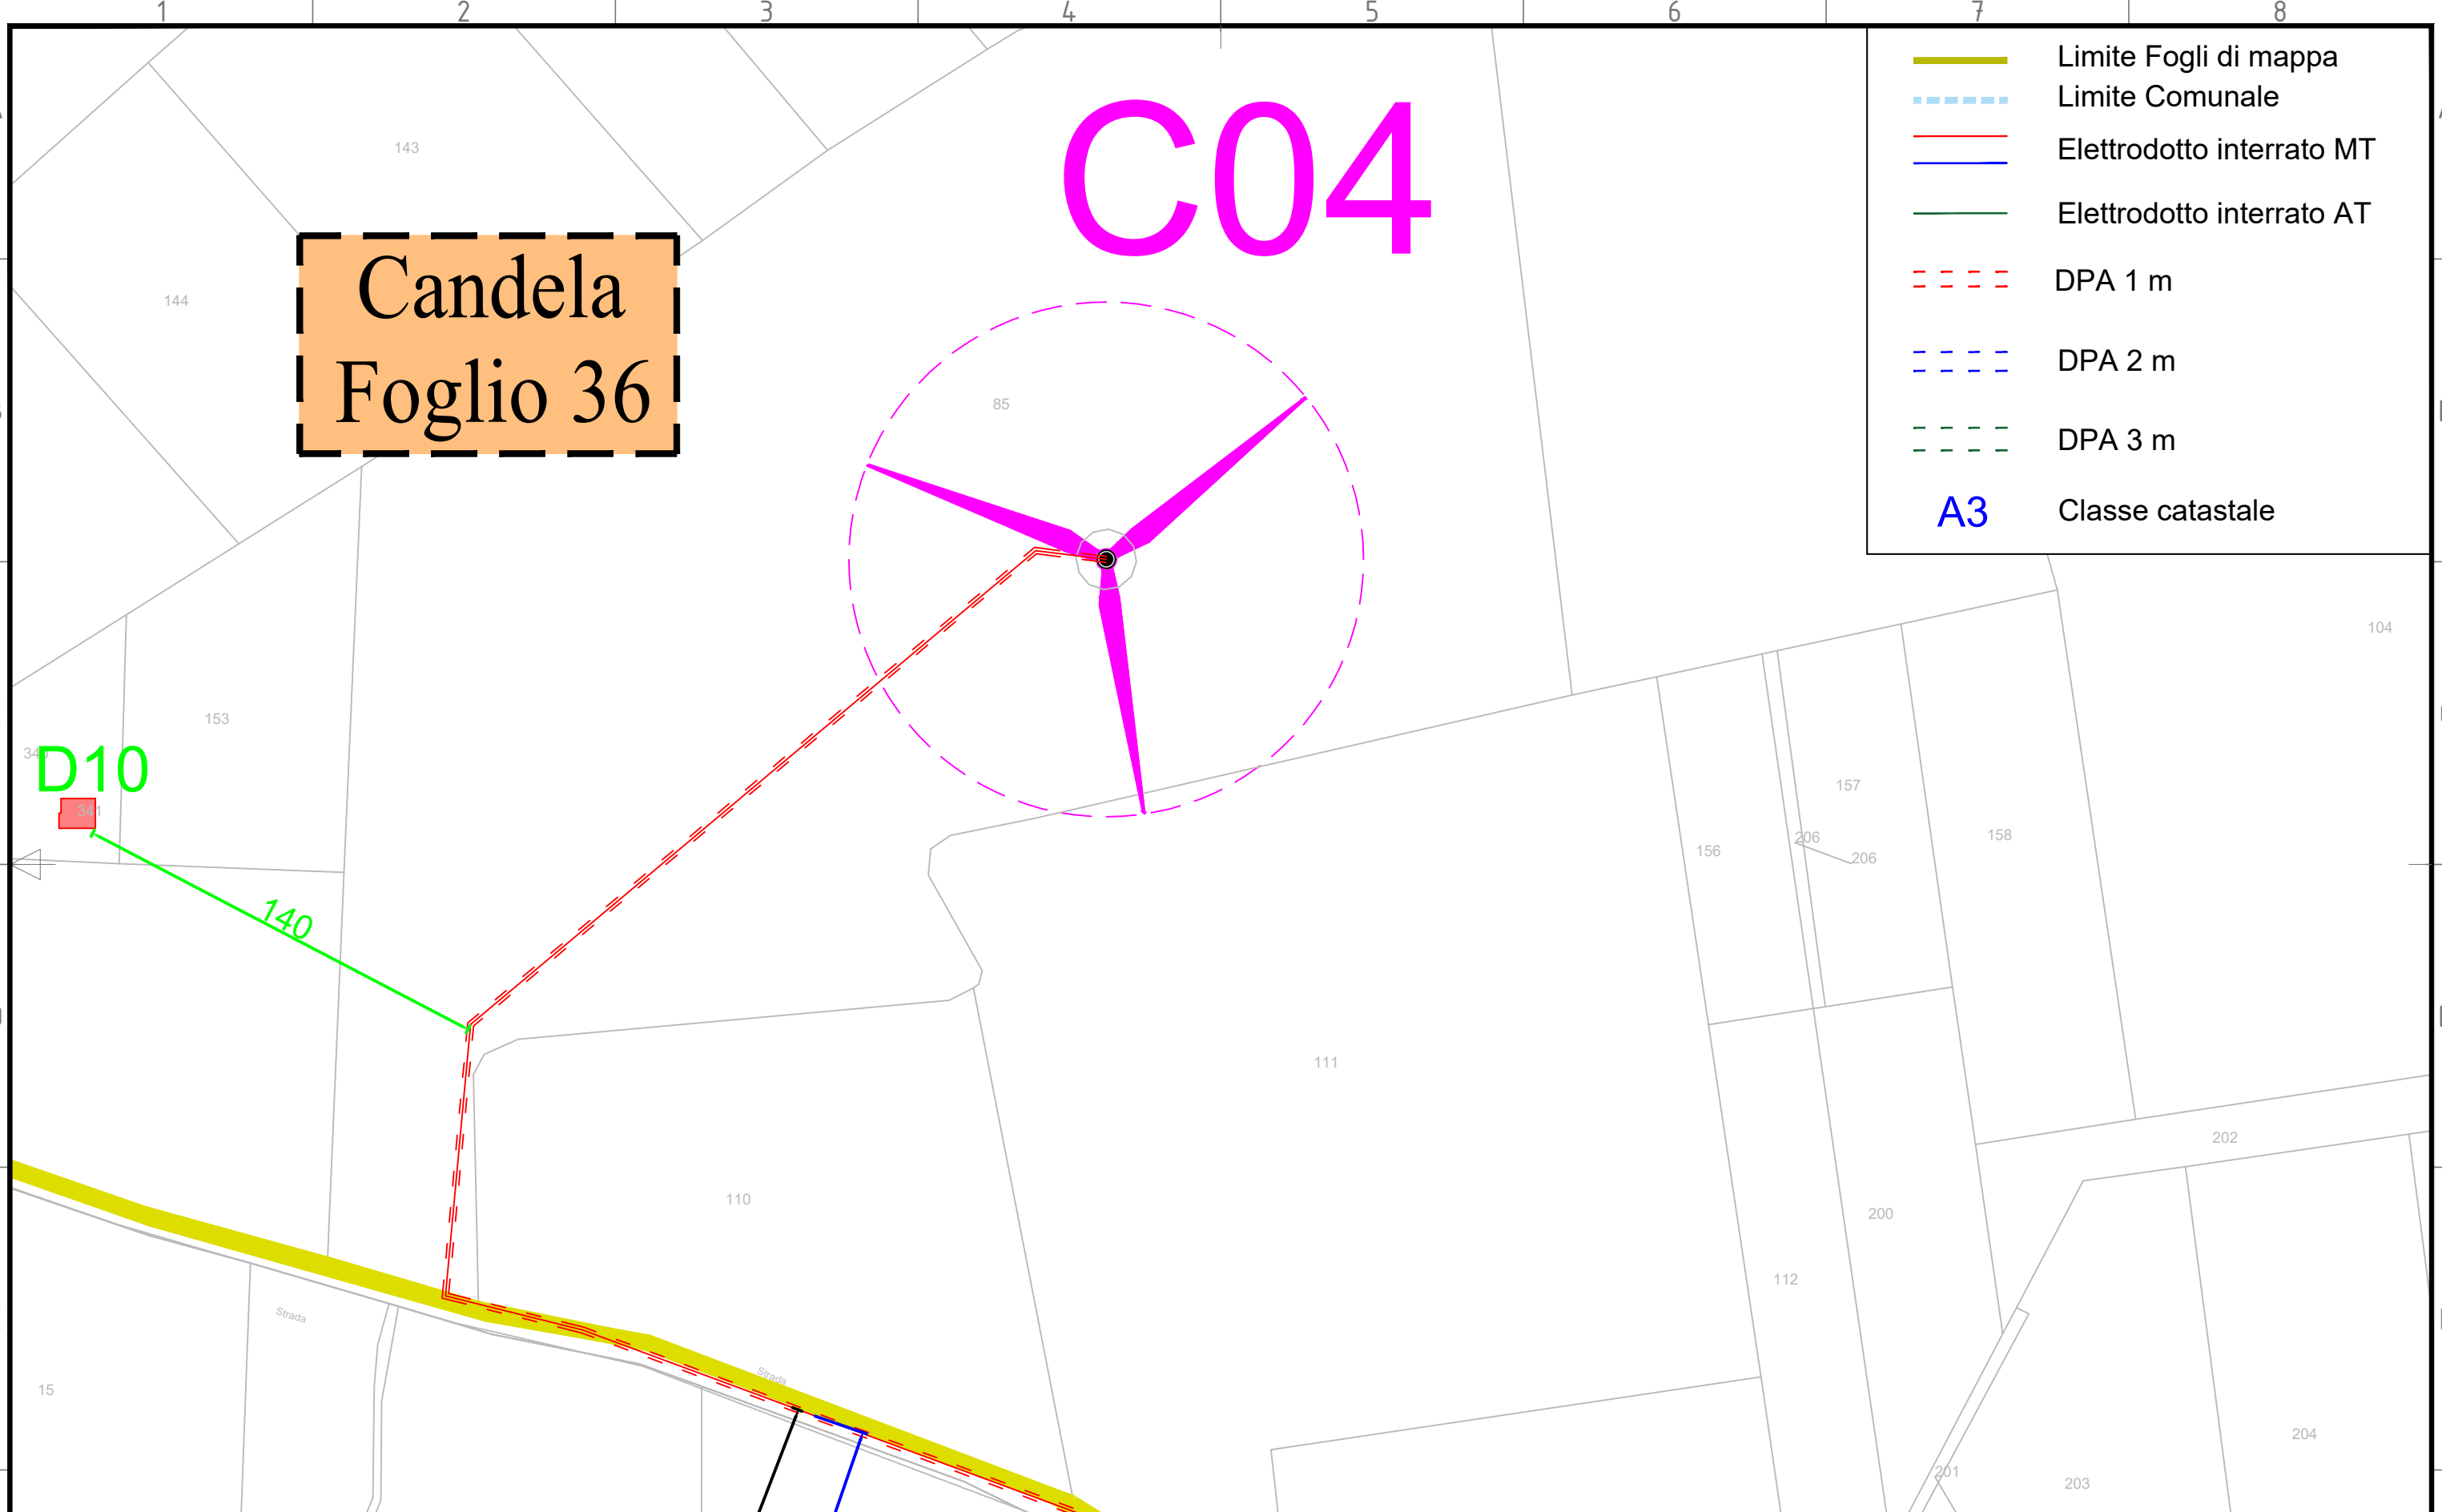

00	27/07/2021	for issue	BFP	BFP	BFP
REV.	DATE	DESCRIPTION	PREPARED	CHECKED	APPROVED
			ZINGARELLI	MIGLIONICO	BISCOTTI

CONTRACTOR'S LOGO



Via Napoli, 363/1 - 70132 Bari - Italy
tel (+39) 0802946261 - Fax (+39) 0805653384
www.bfpgroup.net - info@bfpgroup.net

Azienda con Sistema di Gestione Certificato
UNI EN ISO 9001:2015
UNI EN ISO 14001:2015
UNI ISO 45001:2018

PROJECT: CANDELA			
FILE NAME: GRE.EEC.D.24.IT.W.15001.00.128.00_INQUADRAMENTO FASCE DPA E DISTANZA DA RECETTORI			
CLASSIFICATION			
FORMAT: A3	SCALE: 1:2000	PLOT SCALE	SHEET: 13 di / of 33



Engineering & Construction


GRE VALIDATION	
VALIDATED by	
VERIFIED by	
COLLABORATORS	

UTILIZATION SCOPE												
GROUP	FUNCTION	TYPE	ISSUER	COUNTRY	TEC.	PLANT				SYSTEM	PROGRESSIVE	REVISION

TITLE: INQUADRAMENTO FASCE DPA E DISTANZA DA RECETTORI

GRE CODE

GRE EEC D 24 I TW 15001 00 128 00

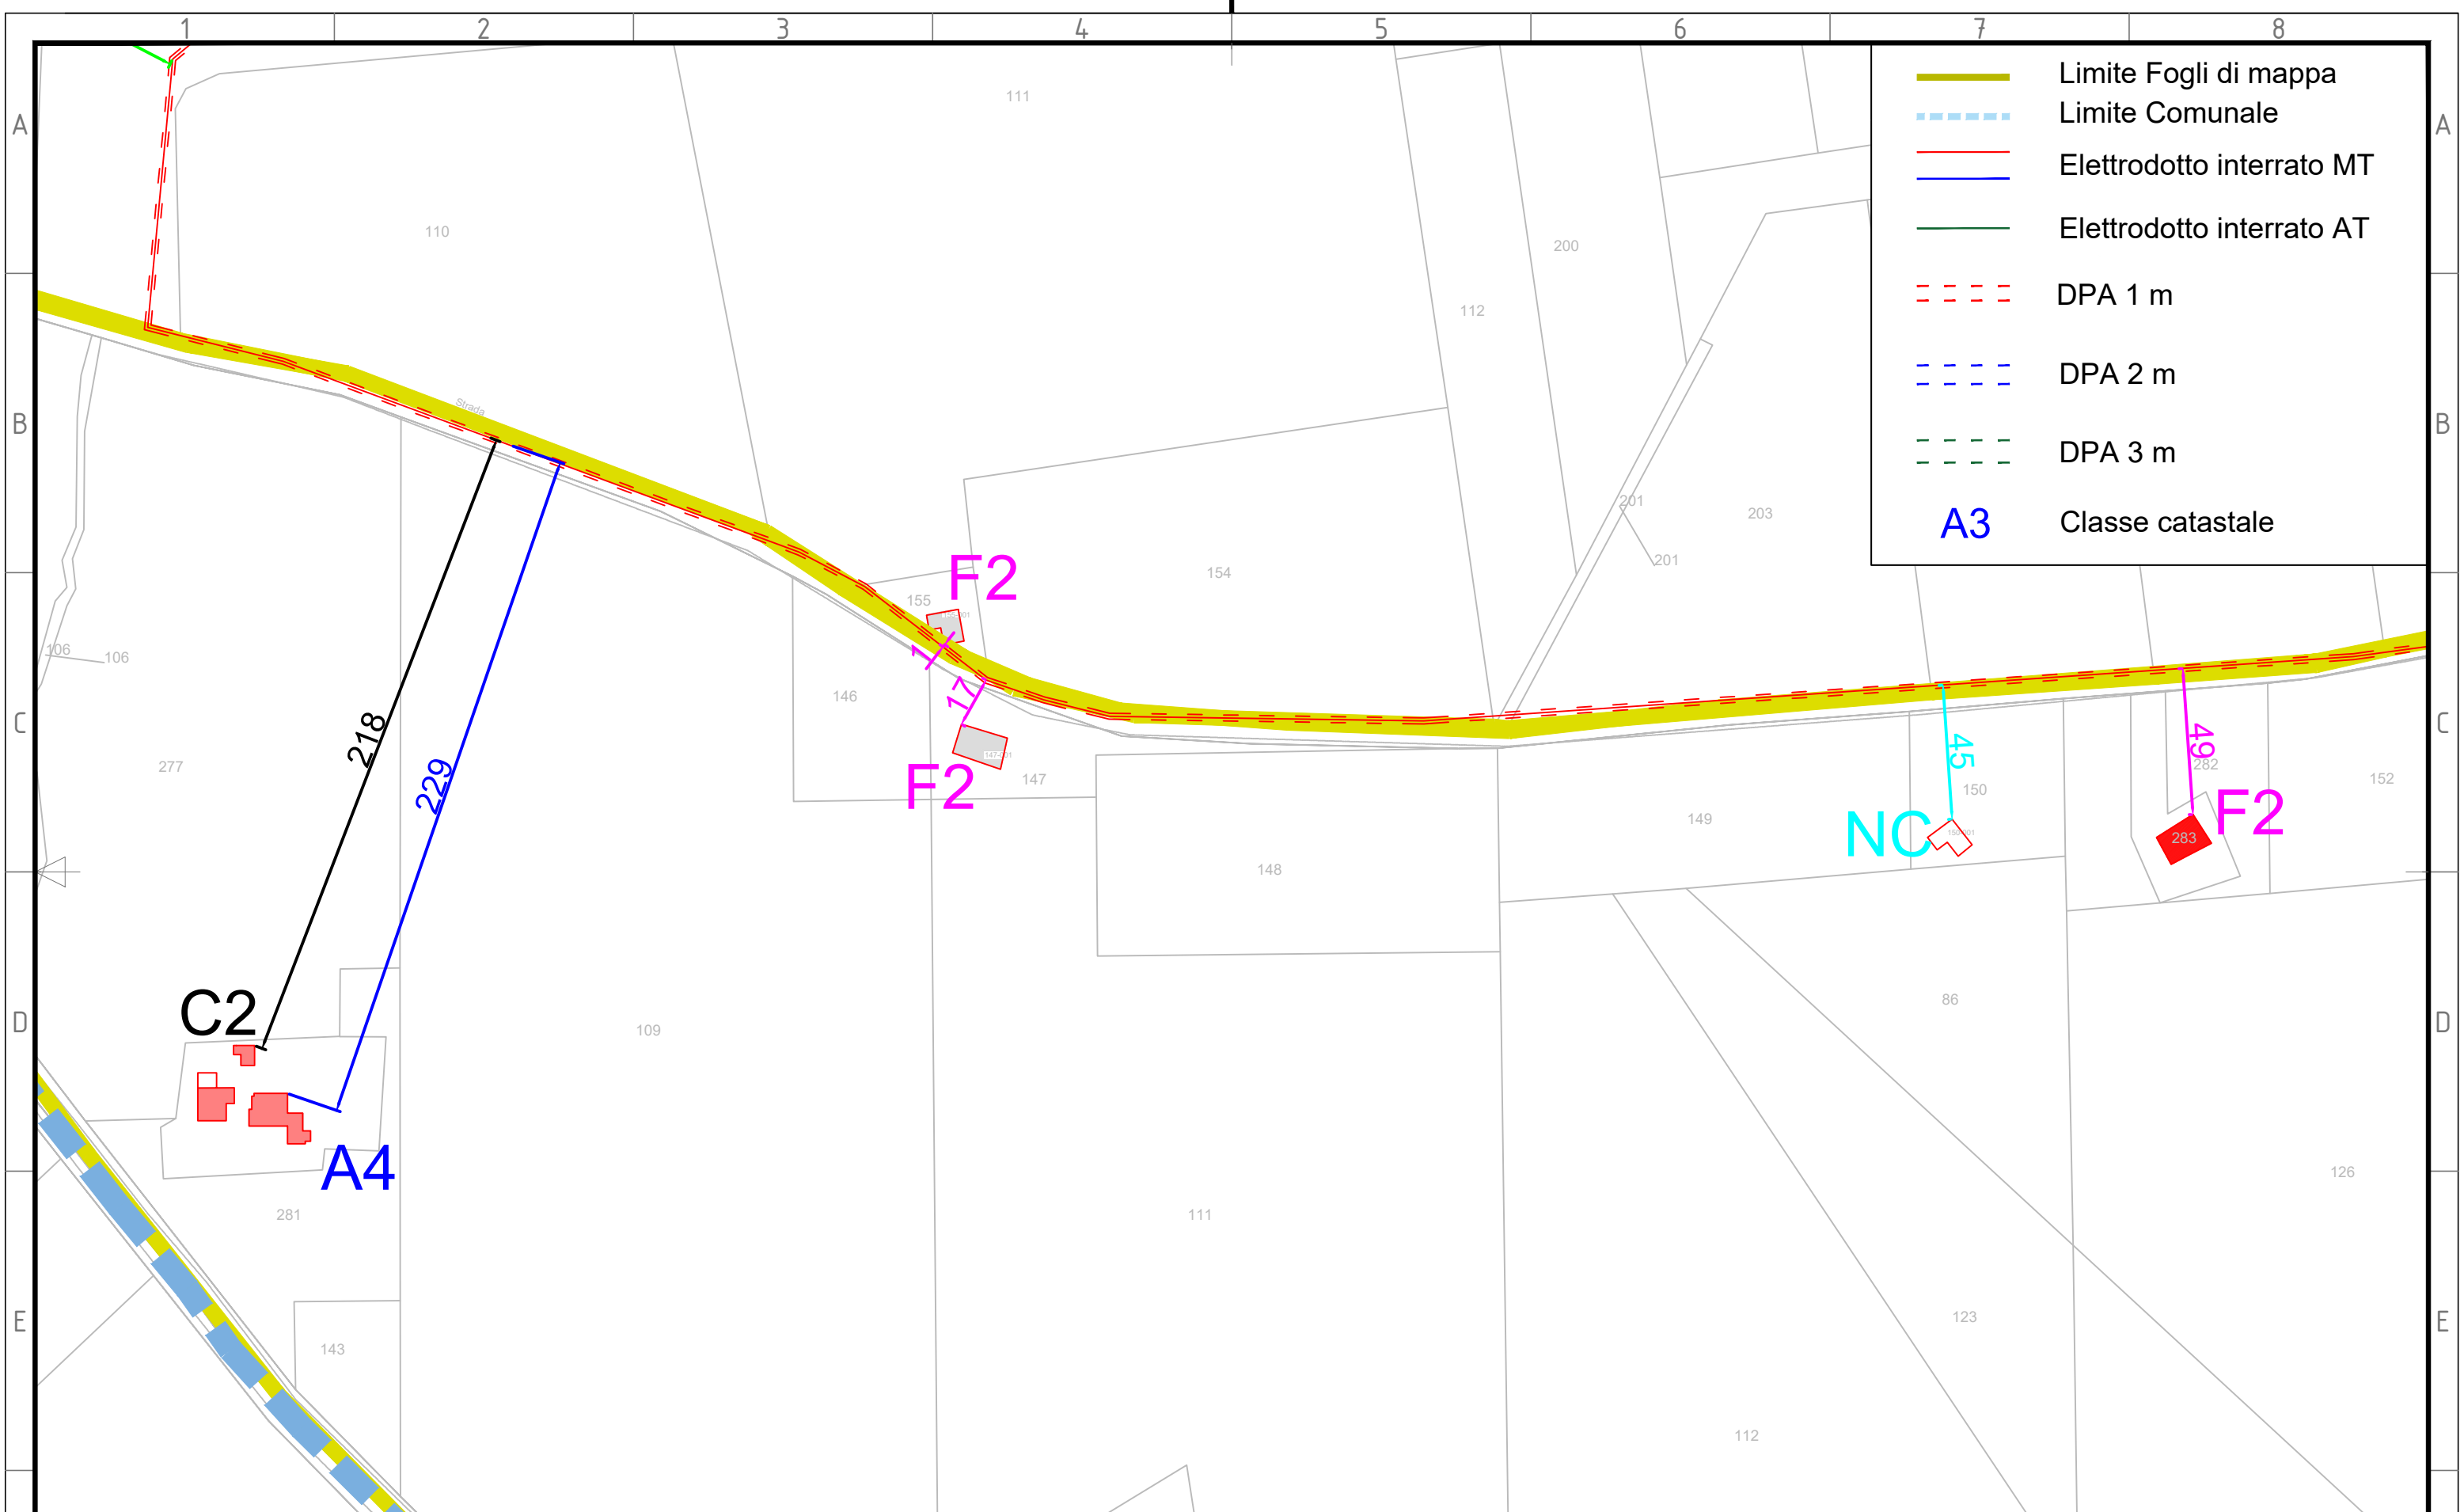

	Limite Fogli di mappa
	Limite Comunale
	Elettrodotto interrato MT
	Elettrodotto interrato AT
	DPA 1 m
	DPA 2 m
	DPA 3 m
A3	Classe catastale

00	27/07/2021	for issue	BFP	BFP	BFP
REV.	DATE	DESCRIPTION	PREPARED	CHECKED	APPROVED
			ZINGARELLI	MIGLIONICO	BISCOTTI

CONTRACTOR'S LOGO

Via Napoli, 363/1 - 70132 Bari - Italy
tel (+39) 080564361 - fax (+39) 080564394
www.bfpgroup.net - info@bfpgroup.net

Azienda con Sistema di Gestione Certificato
UNI EN ISO 9001:2015
UNI EN ISO 14001:2015
UNI ISO 45001:2018

PROJECT: **CANDELA**

FILE NAME: GRE.EEC.D.24.IT.W.15001.00.128.00_INQUADRAMENTO FASCE DPA E DISTANZA DA RECETTORI

CLASSIFICATION


FORMAT: A3	SCALE: 1:2000	PLOT SCALE	SHEET: 14 di / of 33
-------------------	----------------------	------------	-----------------------------

Engineering & Construction

GRE VALIDATION	
VALIDATED by	
VERIFIED by	
COLLABORATORS	

UTILIZATION SCOPE									
TITLE: INQUADRAMENTO FASCE DPA E DISTANZA DA RECETTORI									
GRE CODE									
GROUP	FUNCTION	TYPE	ISSUER	COUNTRY	TEC.	PLANT	SYSTEM	PROGRESSIVE	REVISION
GRE	EECD	24	I	TW	1500	1001	128	00	01

TITLE: INQUADRAMENTO FASCE DPA E DISTANZA DA RECETTORI									
GRE CODE									
GROUP	FUNCTION	TYPE	ISSUER	COUNTRY	TEC.	PLANT	SYSTEM	PROGRESSIVE	REVISION
GRE	EECD	24	I	TW	1500	1001	128	00	01

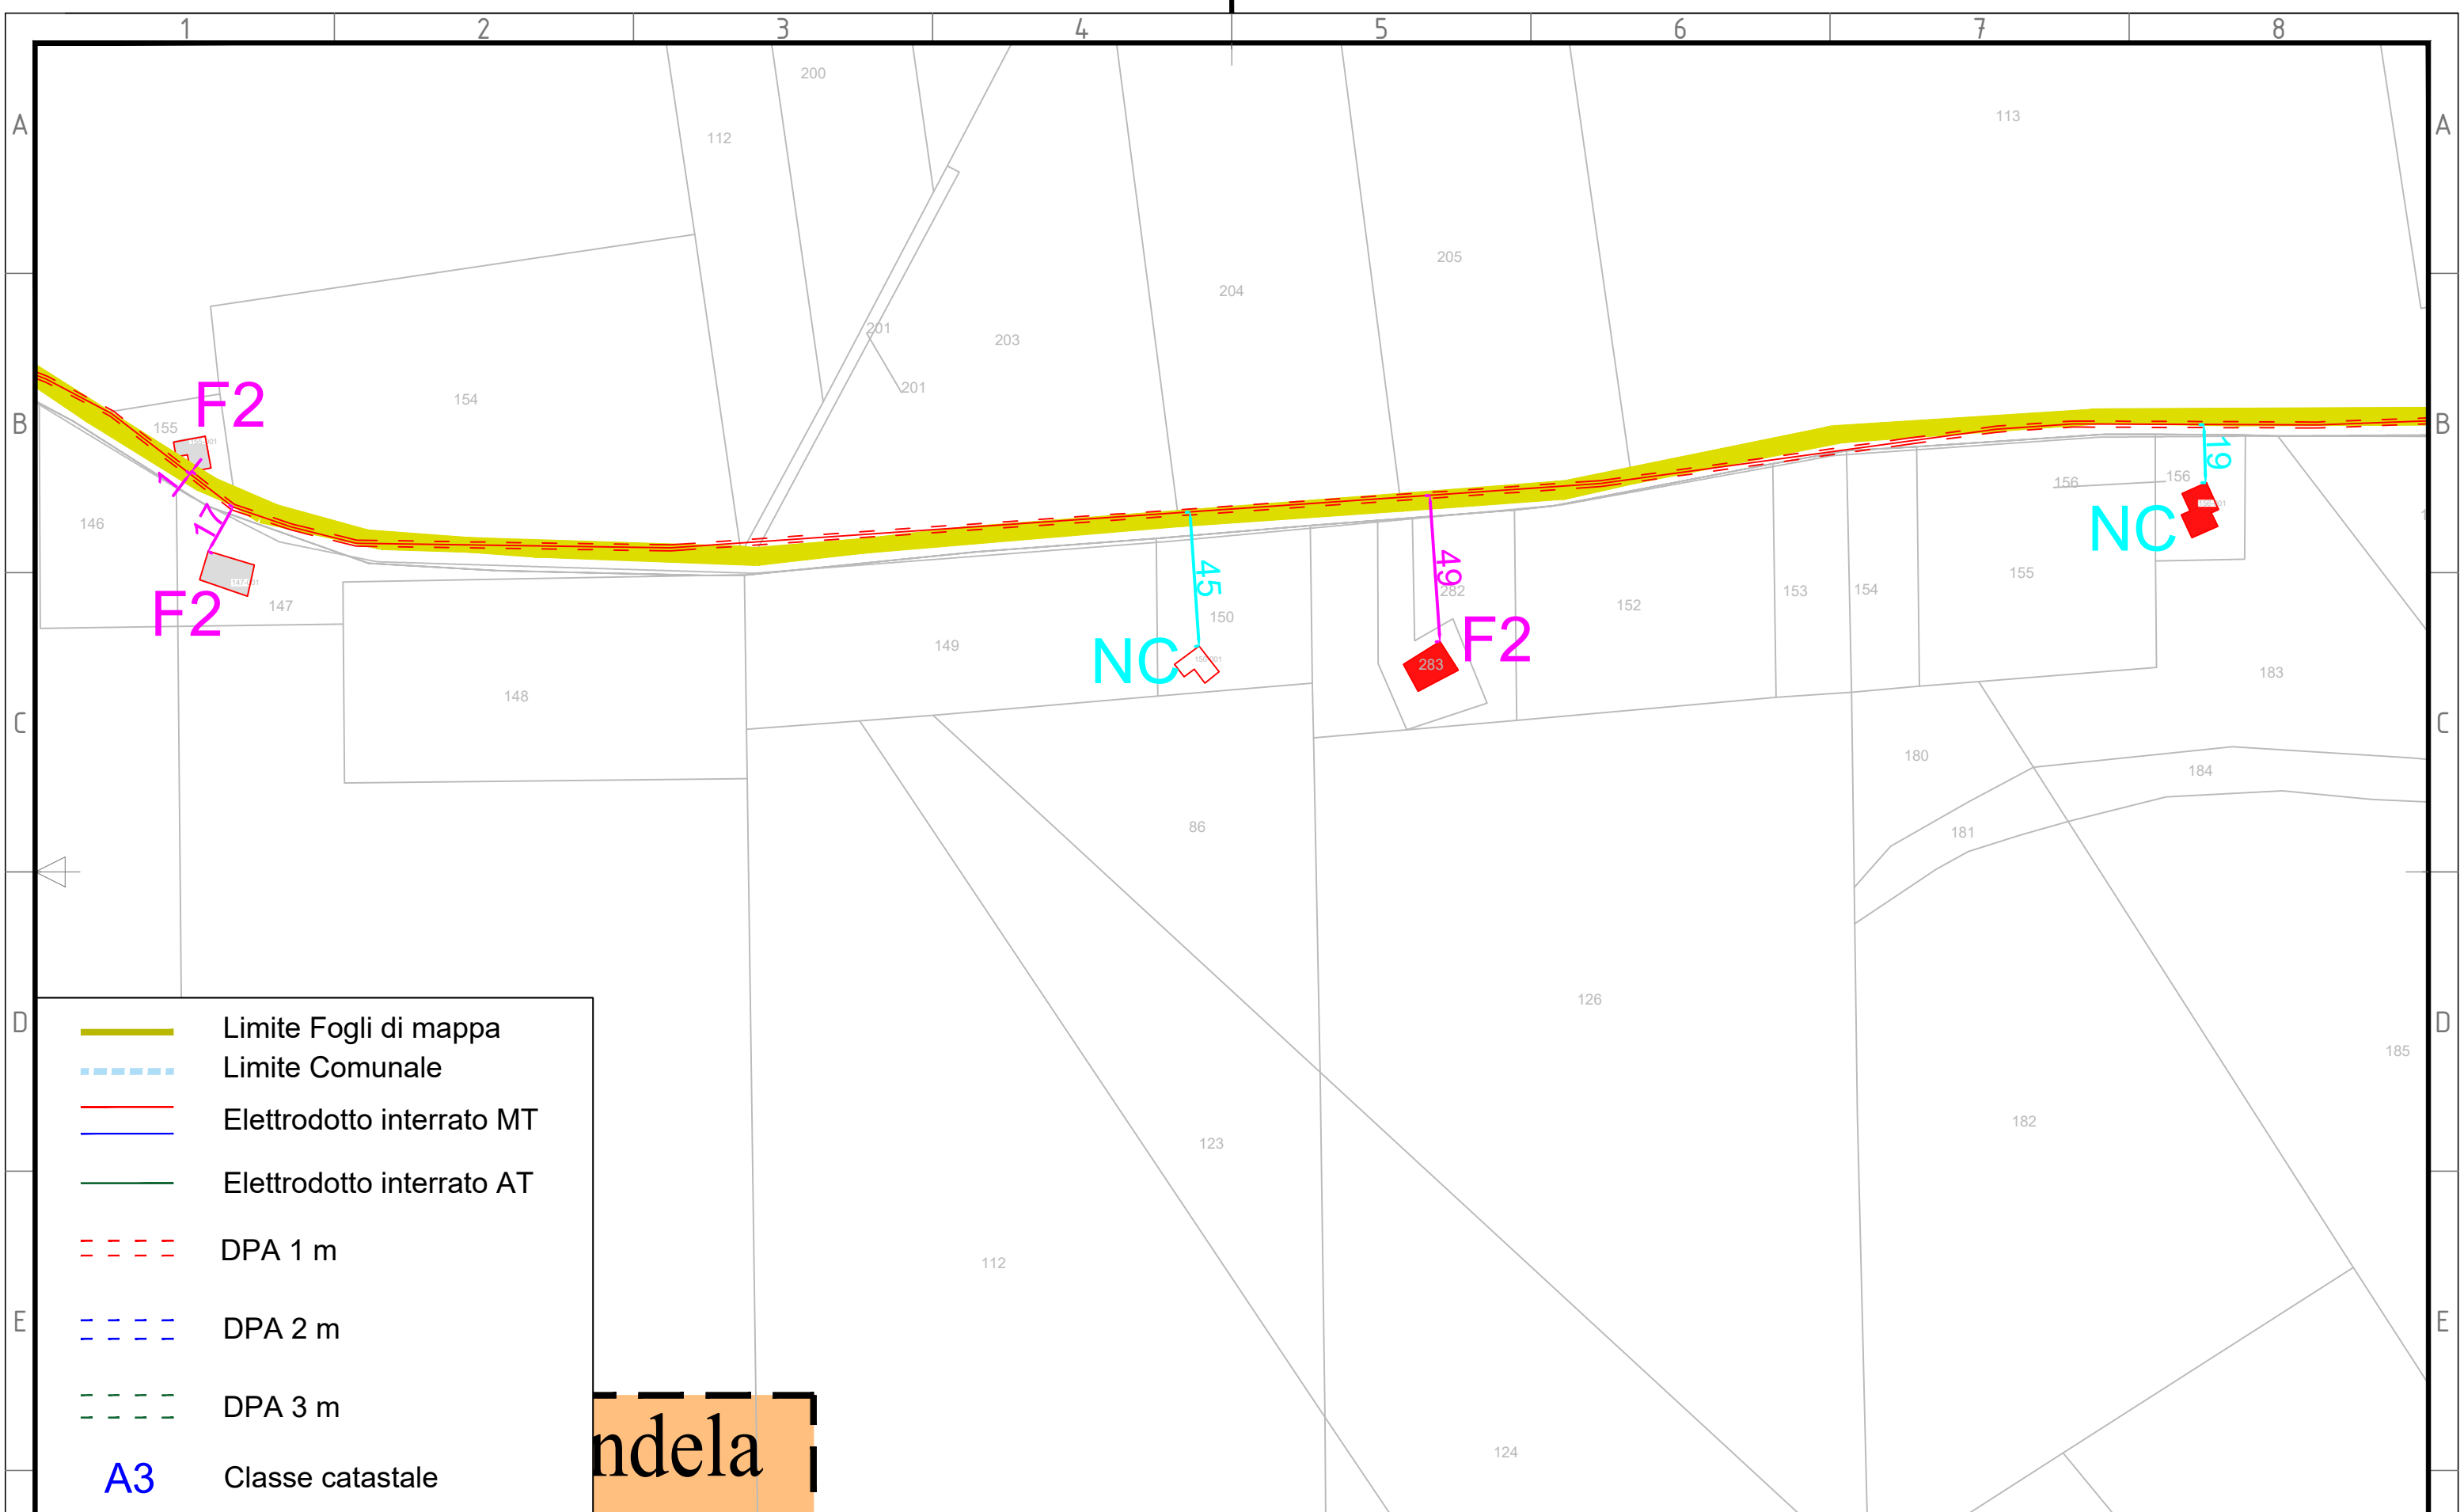


- Limite Fogli di mappa
- Limite Comunale
- Elettrodotto interrato MT
- Elettrodotto interrato AT
- DPA 1 m
- DPA 2 m
- DPA 3 m
- A3** Classe catastale

andela

			CONTRACTOR'S LOGO 			PROJECT: CANDELA						GRE VALIDATION		UTILIZATION SCOPE				TITLE: INQUADRAMENTO FASCE DPA E DISTANZA DA RECETTORI			
						FILE NAME: GRE.EEC.D.24.IT.W.15001.00.128.00_INQUADRAMENTO FASCE DPA E DISTANZA DA RECETTORI		CLASSIFICATION				VALIDATED by						VERIFIED by		GRE CODE	
00 27/07/2021 for issue			BFP BFP BFP ZINGARELLI MIGLIONICO BISCOTTI			FORMAT: A3		SCALE: 1:2000		PLOT SCALE		SHEET: 15 di / of 33		Engineering & Construction		COLLABORATORS		GRE EEC D 24 I TW 15001 00 1 00 1 28 00			
REV.	DATE	DESCRIPTION	PREPARED	CHECKED	APPROVED																

This document is property of Enel Green Power SpA. It is strictly forbidden to reproduce this document, in whole or in part, and to provide to others any related information without the previous written consent by Enel Green Power SpA.

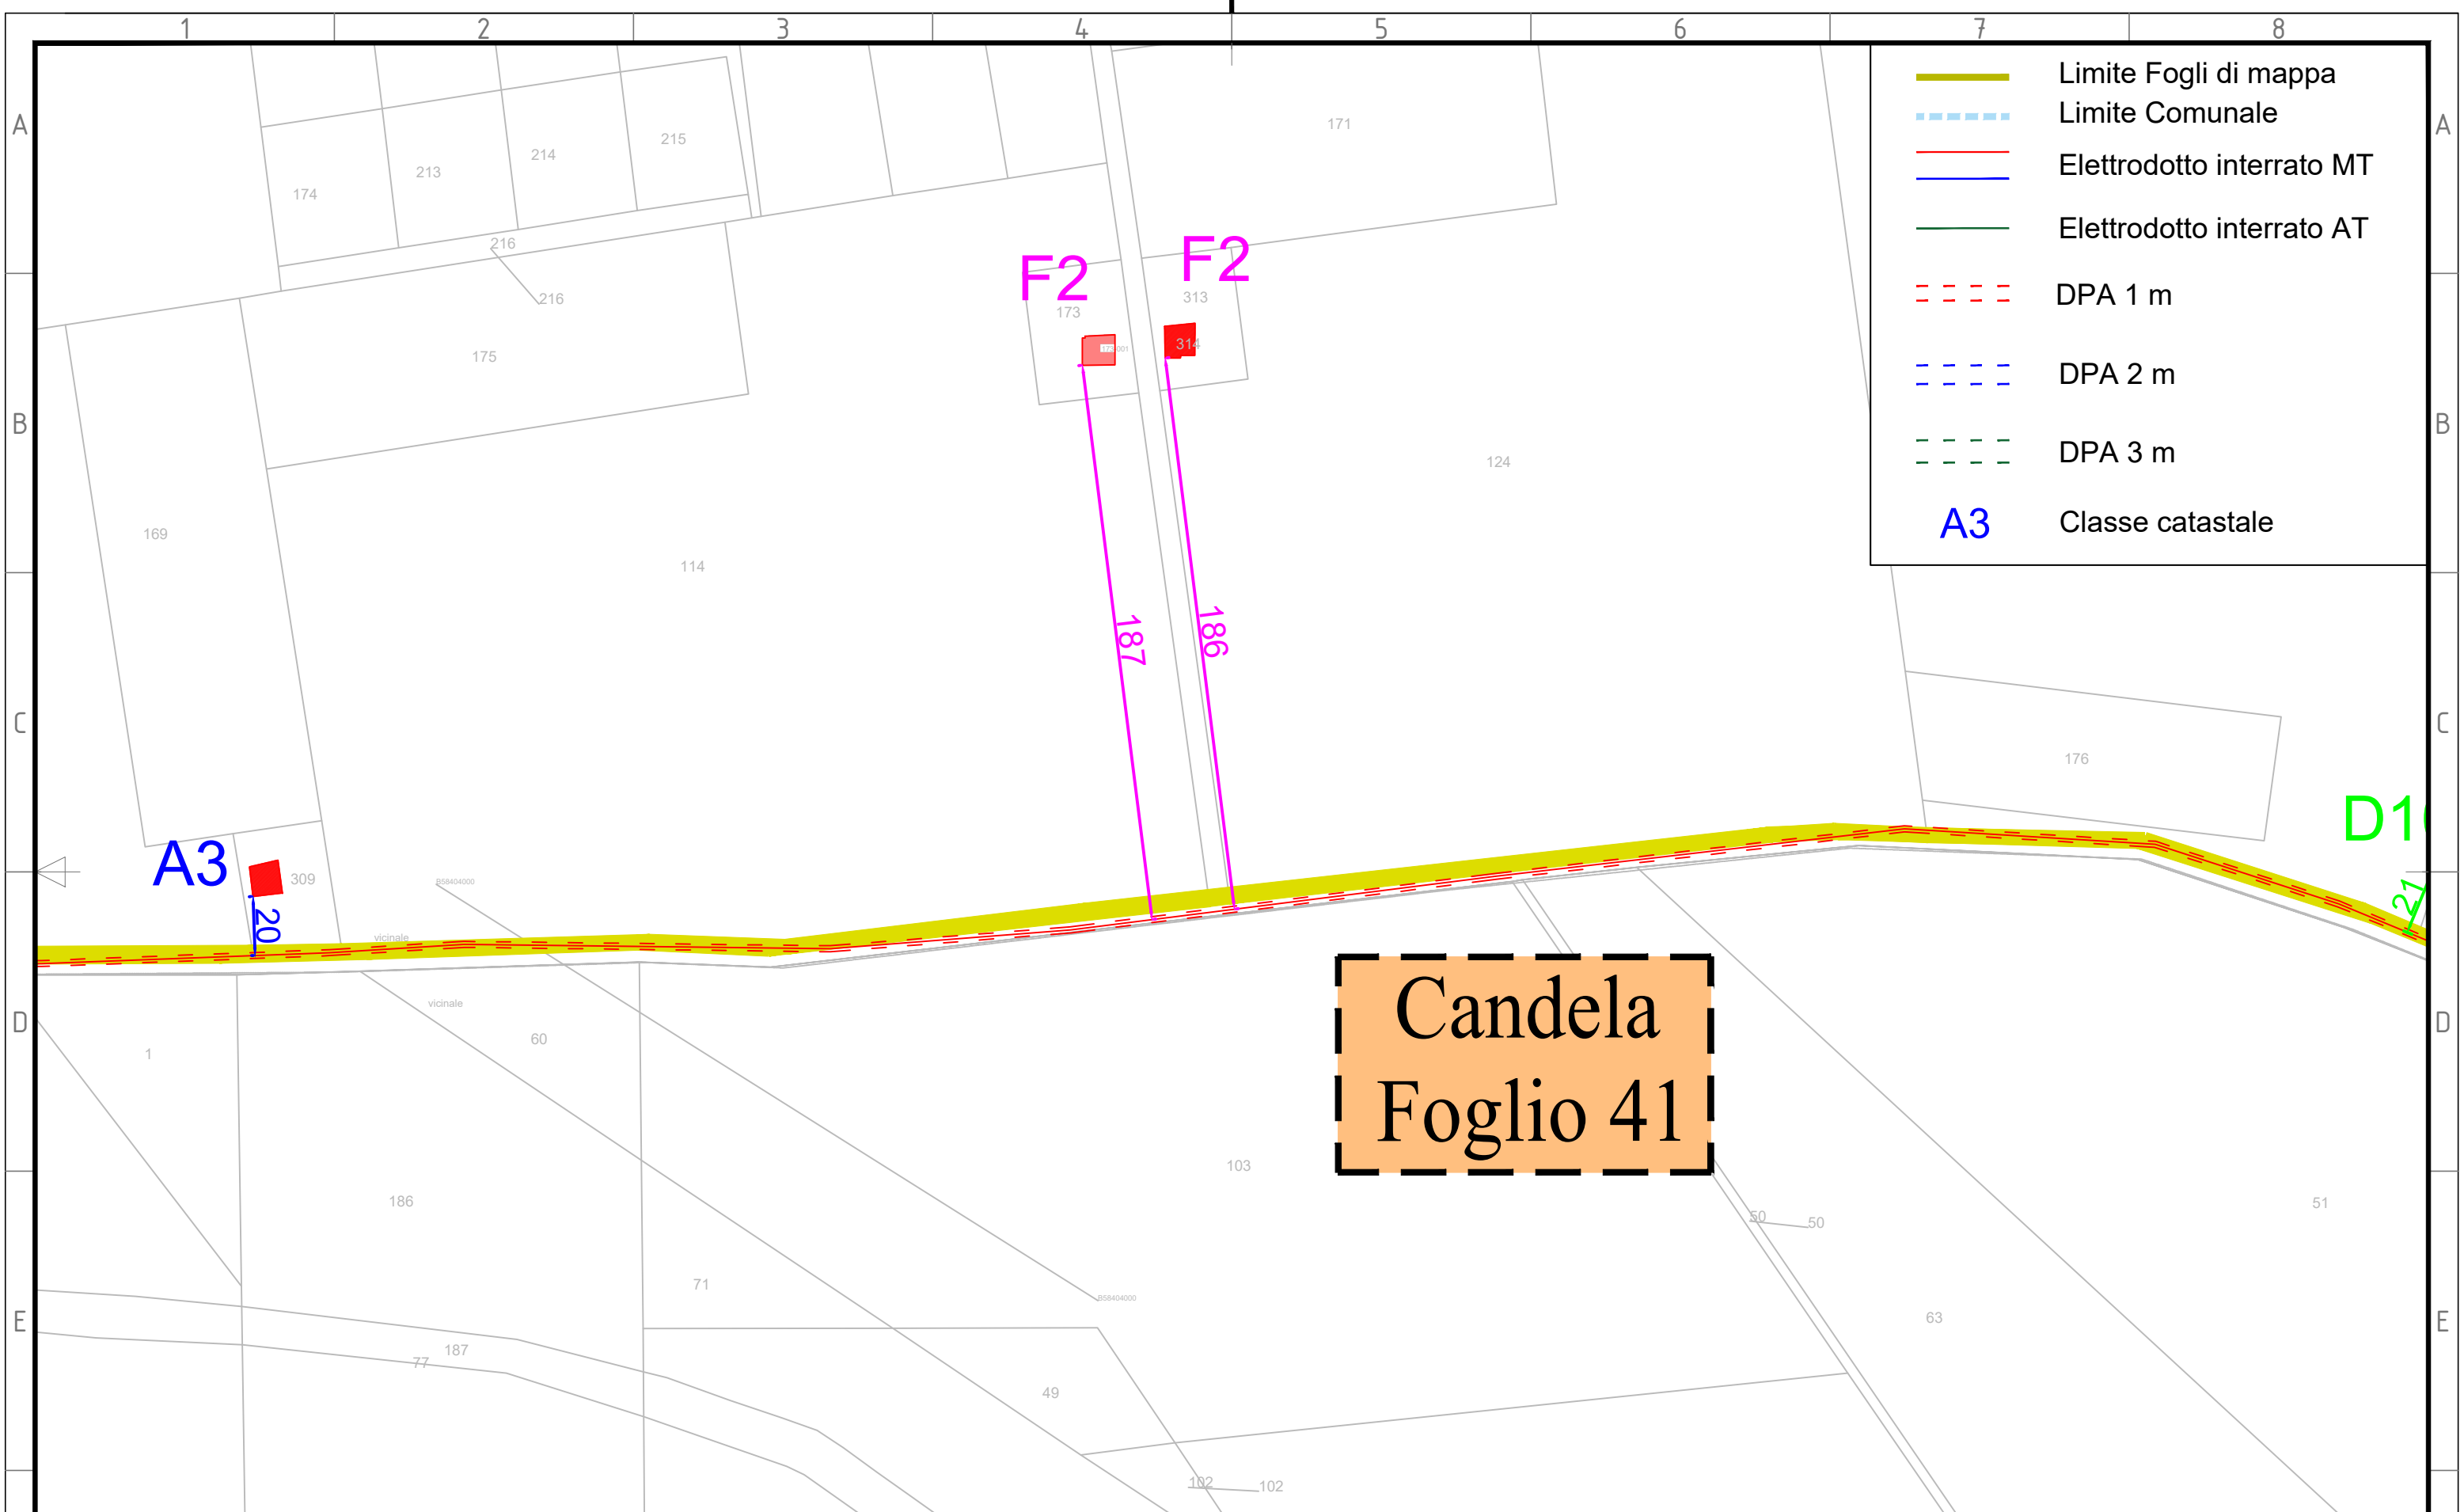

- Limite Fogli di mappa
- Limite Comunale
- Elettrodotto interrato MT
- Elettrodotto interrato AT
- DPA 1 m
- DPA 2 m
- DPA 3 m
- A3 Classe catastale

Candela Foglio 41

REV.	DATE	DESCRIPTION	PREPARED	CHECKED	APPROVED
00	27/07/2021	for issue	BFP	BFP	BFP
			ZINGARELLI	MIGLIONICO	BISCOTTI

CONTRACTOR'S LOGO

Via Napoli, 363/1 - 70132 Bari - Italy
 tel (+39) 0802946261 - fax (+39) 0805653384
 www.bfpgroup.net - info@bfpgroup.net
Azienda con Sistema di Gestione Certificato
UNI EN ISO 9001:2015
 UNI EN ISO 14001:2015
 UNI ISO 45001:2018

PROJECT: CANDELA			
<small>FILE NAME: GRE.EEC.D.24.IT.W.15001.00.128.00_INQUADRAMENTO FASCE DPA E DISTANZA DA RECETTORI</small>			
CLASSIFICATION			
FORMAT:	SCALE:	PLOT SCALE	SHEET:
A3	1:2000		16 di / of 33


Engineering & Construction

GRE VALIDATION	
VALIDATED by	
VERIFIED by	
COLLABORATORS	

UTILIZATION SCOPE									
GROUP	FUNCTION	TYPE	ISSUER	COUNTRY	TEC.	GRE CODE			
GRE	EEC	D	24	I	TW	1500	1001	2800	

TITLE: INQUADRAMENTO FASCE DPA E DISTANZA DA RECETTORI									
GROUP	FUNCTION	TYPE	ISSUER	COUNTRY	TEC.	GRE CODE			
GRE	EEC	D	24	I	TW	1500	1001	2800	

This document is property of Enel Green Power SpA. It is strictly forbidden to reproduce this document, in whole or in part, and to provide to others any related information without the previous written consent by Enel Green Power SpA.

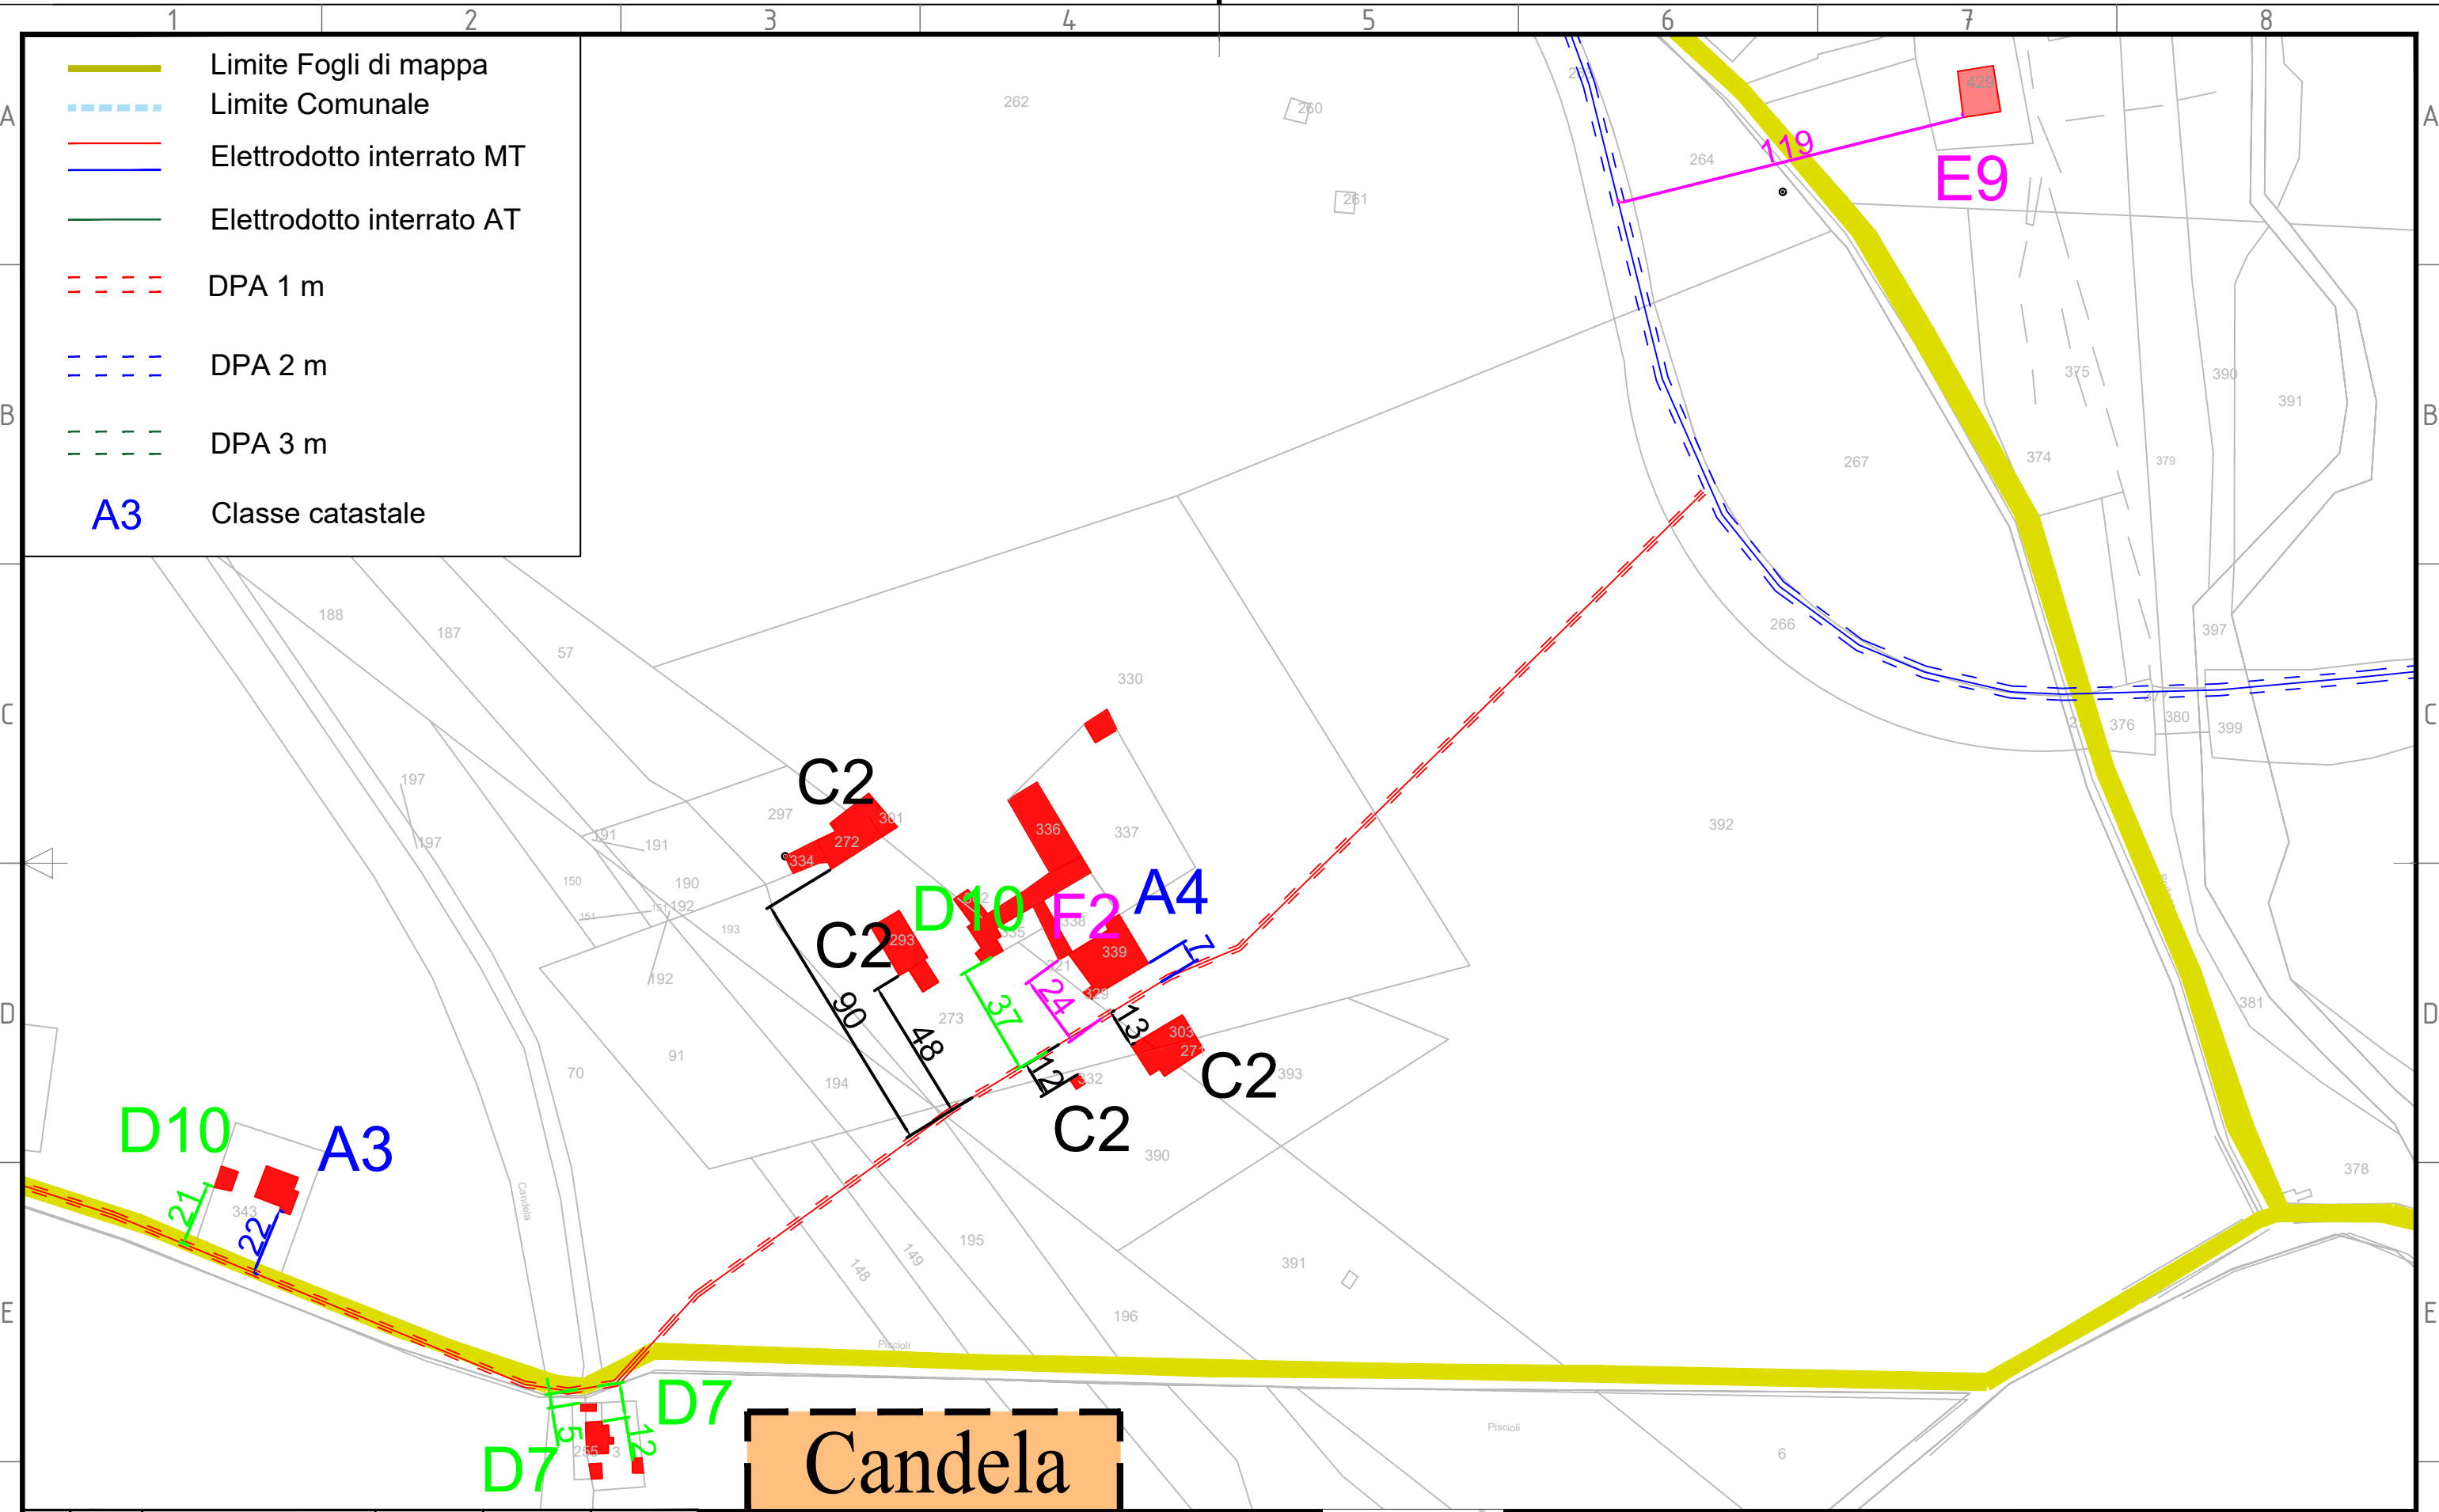

Candela

00	27/07/2021	for issue	BFP	BFP	BFP
REV.	DATE	DESCRIPTION	PREPARED	CHECKED	APPROVED
			ZINGARELLI	MIGLIONICO	BISCOTTI

CONTRACTOR'S LOGO

Via Napoli, 363/1 - 70132 Bari - Italy
 tel (+39) 0802962611 - Fax (+39) 0805653984
 www.bfpgroup.net - info@bfpgroup.net
 Azienda con Sistema di Gestione Certificato
 UNI EN ISO 9001:2015
 UNI EN ISO 14001:2015
 UNI ISO 45001:2018


PROJECT: CANDELA			
FILE NAME: GRE.EEC.D.24.IT.W.15001.00.128.00_INQUADRAMENTO FASCE DPA E DISTANZA DA RECETTORI			
CLASSIFICATION			
FORMAT: A3	SCALE: 1:2000	PLOT SCALE	SHEET: 17 di / of 33

Engineering & Construction

GRE VALIDATION	
VALIDATED by	
VERIFIED by	
COLLABORATORS	

UTILIZATION SCOPE									
GRE CODE									
GROUP	FUNCTION	TYPE	ISSUER	COUNTRY	TEC.	PLANT	SYSTEM	PROGRESSIVE	REVISION
GRE	EEC	D	24	I	TW	1500	1001	128	00

TITLE: INQUADRAMENTO FASCE DPA E DISTANZA DA RECETTORI									
GRE CODE									
GROUP	FUNCTION	TYPE	ISSUER	COUNTRY	TEC.	PLANT	SYSTEM	PROGRESSIVE	REVISION
GRE	EEC	D	24	I	TW	1500	1001	128	00

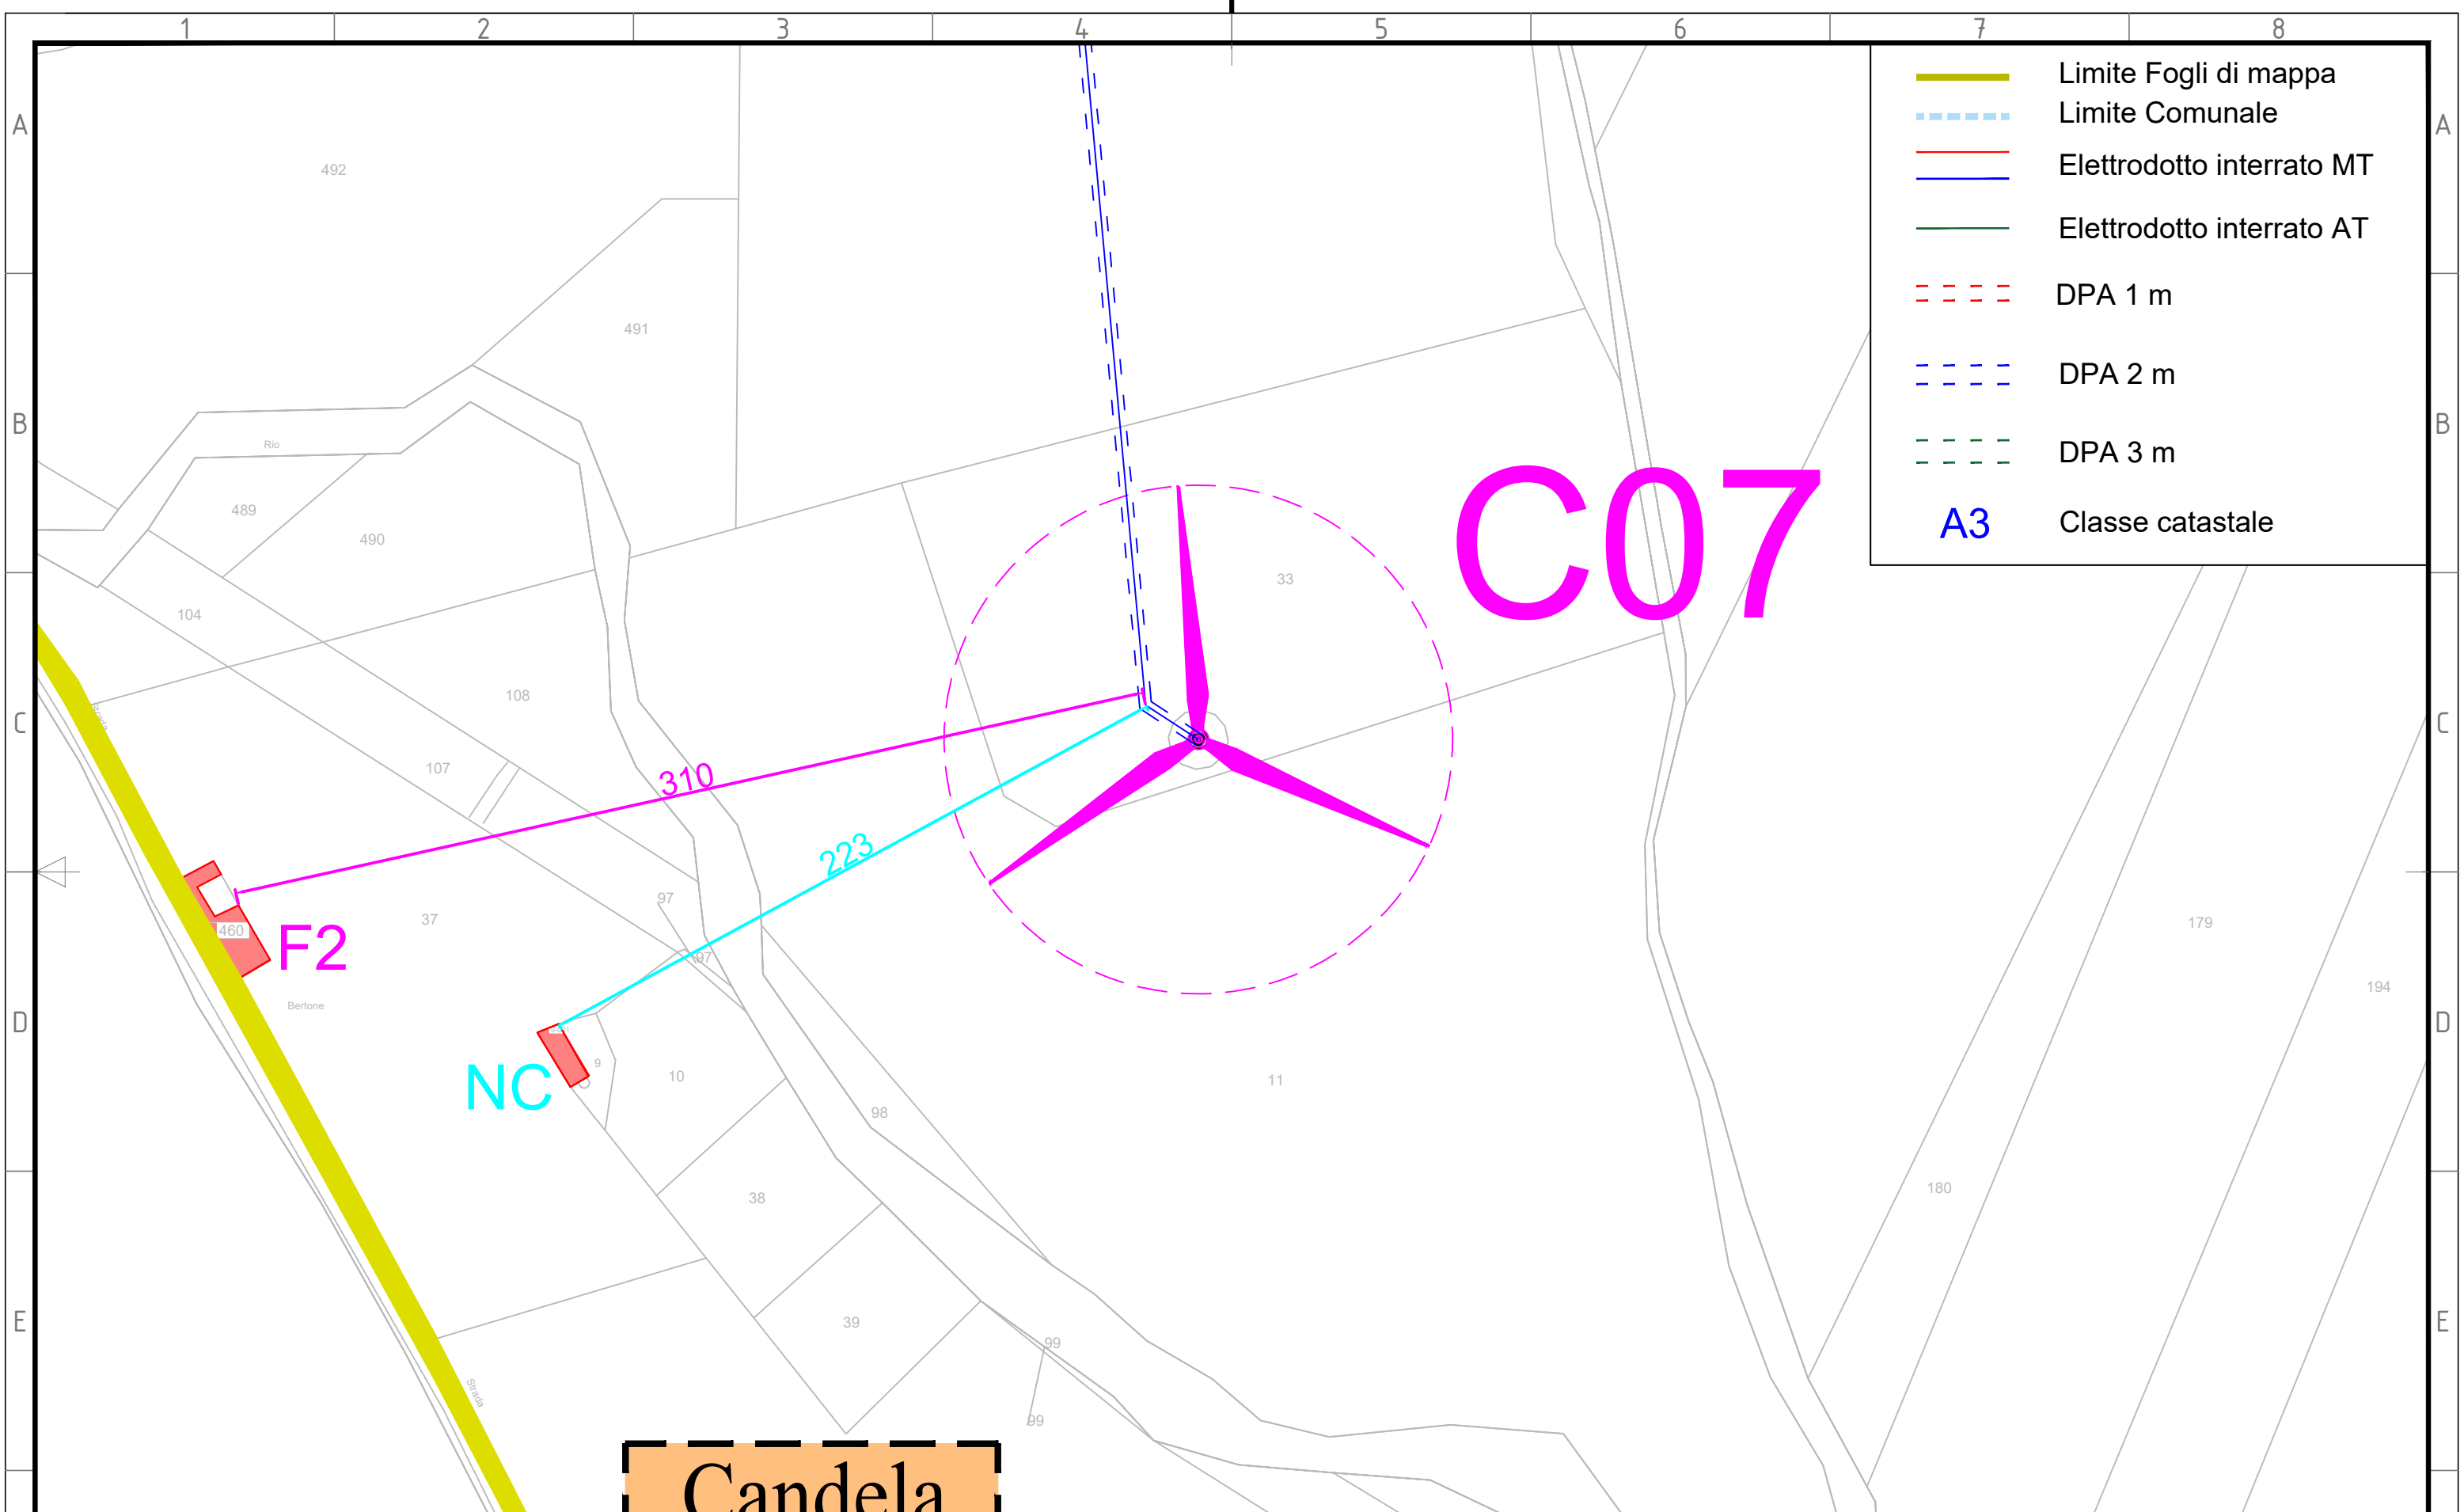

Candela

REV.	DATE	DESCRIPTION	PREPARED	CHECKED	APPROVED
00	27/07/2021	for issue	BFP	BFP	BFP
			ZINGARELLI	MIGLIONICO	BISCOTTI

CONTRACTOR'S LOGO

Via Napoli, 363/1 - 70132 Bari - Italy
tel (+39) 0802946361 - Fax (+39) 0805653384
www.bfpgroup.net - info@bfpgroup.net

Azienda con Sistema di Gestione Certificato
UNI EN ISO 9001:2015
UNI EN ISO 14001:2015
UNI ISO 45001:2018

PROJECT: CANDELA			
FILE NAME: GRE.EEC.D.24.IT.W.15001.00.128.00_INQUADRAMENTO FASCE DPA E DISTANZA DA RECETTORI			
CLASSIFICATION			
FORMAT: A3	SCALE: 1:2000	PLOT SCALE	SHEET: 18 di / of 33

Engineering & Construction

GRE VALIDATION	
VALIDATED by	
VERIFIED by	
COLLABORATORS	

UTILIZATION SCOPE										
GROUP	FUNCTION	TYPE	ISSUER	COUNTRY	TEC.	GRE CODE				
GRE	EECD	24	I	TW	15001	1001	12800			


TITLE: INQUADRAMENTO FASCE DPA E DISTANZA DA RECETTORI												
GRE CODE												
GROUP	FUNCTION	TYPE	ISSUER	COUNTRY	TEC.	PLANT				SYSTEM	PROGRESSIVE	REVISION
GRE	EECD	24	I	TW	15001	1001	12800					

This document is property of Enel Green Power SpA. It is strictly forbidden to reproduce this document, in whole or in part, and to provide to others any related information without the previous written consent by Enel Green Power SpA.

- Limite Fogli di mappa
- Limite Comunale
- Elettrodotto interrato MT
- Elettrodotto interrato AT
- DPA 1 m
- DPA 2 m
- DPA 3 m
- A3** Classe catastale

Cande
Foglio

Candela
Foglio 42

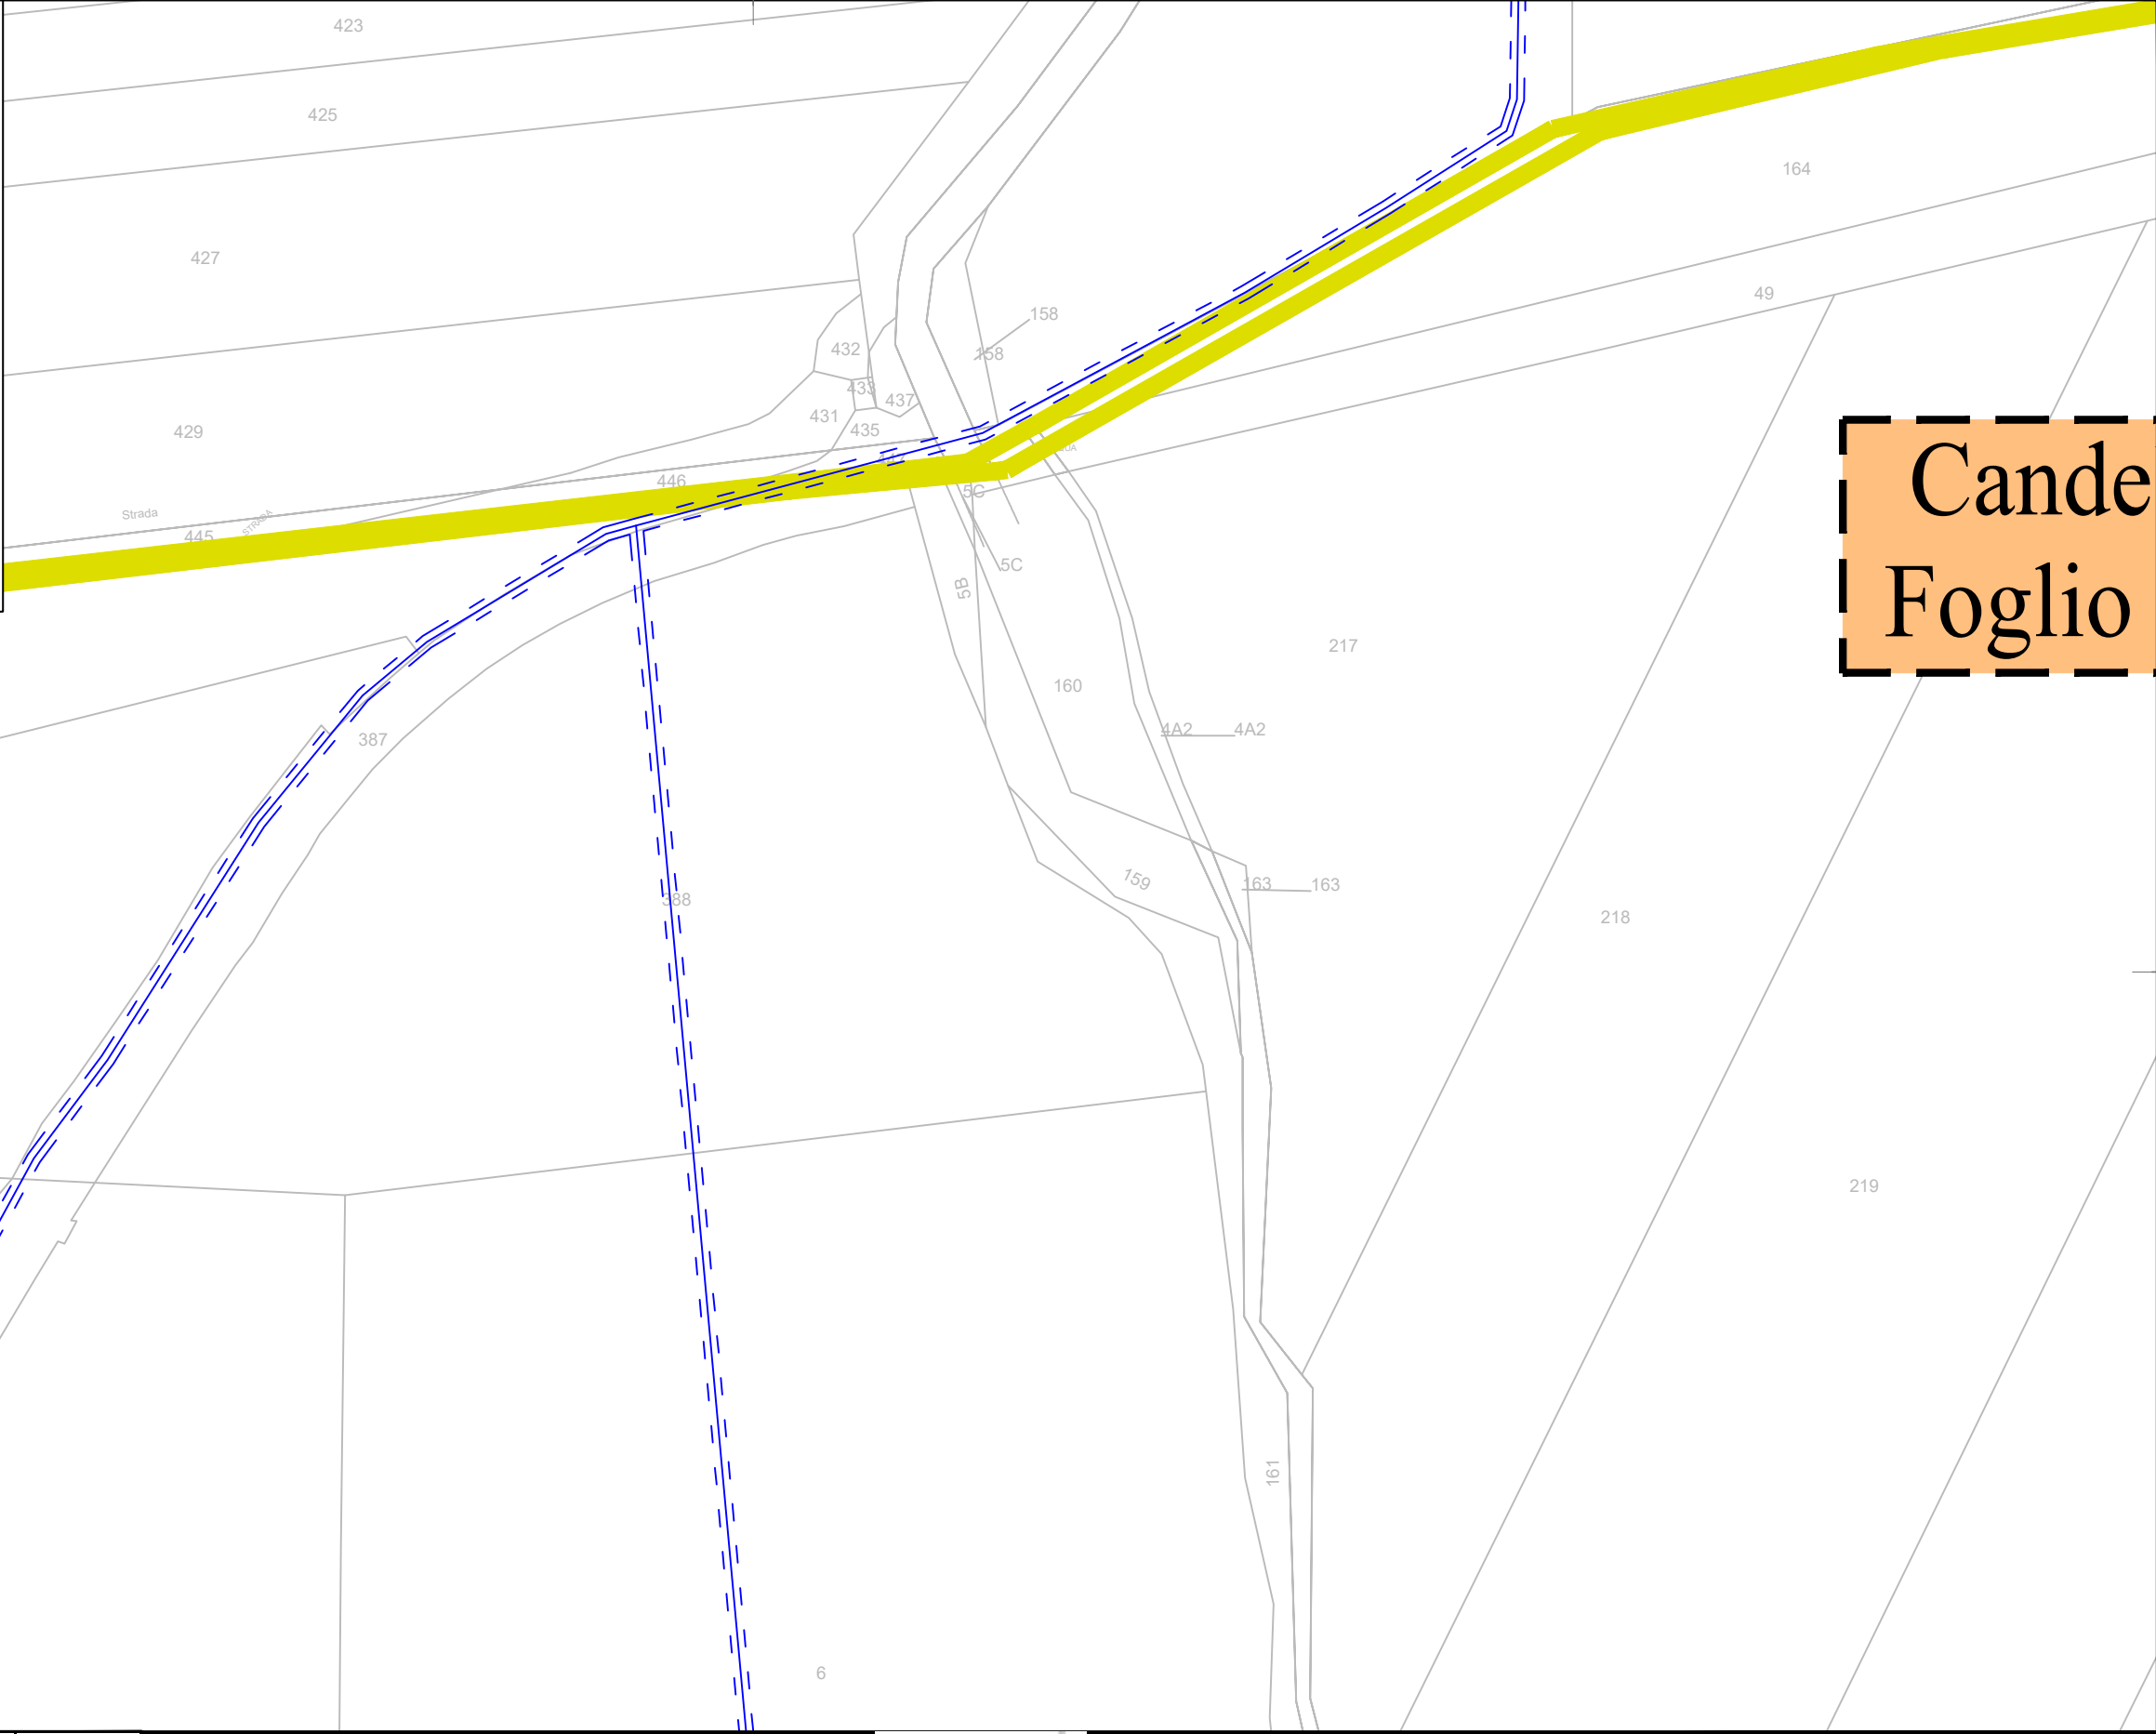

00	27/07/2021	for issue	BFP	BFP	BFP
REV.	DATE	DESCRIPTION	PREPARED	CHECKED	APPROVED

CONTRACTOR'S LOGO

Via Napoli, 363/1 - 70132 Bari - Italy
tel (+39) 080294261 - fax (+39) 080565394
www.bfpgroup.net - info@bfpgroup.net

Azienda con Sistema di Gestione Certificato
UNI EN ISO 9001:2015
UNI EN ISO 14001:2015
UNI ISO 45001:2018

PROJECT: CANDELA			
FILE NAME: GRE.EEC.D.24.IT.W.15001.00.128.00_INQUADRAMENTO FASCE DPA E DISTANZA DA RECETTORI			
CLASSIFICATION			
FORMAT:	SCALE:	PLOT SCALE	SHEET:
A3	1:2000		19 di / of 33


Engineering & Construction

GRE VALIDATION	
VALIDATED by	
VERIFIED by	
COLLABORATORS	

UTILIZATION SCOPE									
TITLE: INQUADRAMENTO FASCE DPA E DISTANZA DA RECETTORI									
GRE CODE									
GROUP	FUNCTION	TYPE	ISSUER	COUNTRY	TEC.	PLANT	SYSTEM	PROGRESSIVE	REVISION
GRE			EECD			24I		TW150010012800	

TITLE: INQUADRAMENTO FASCE DPA E DISTANZA DA RECETTORI									
GRE CODE									
GROUP	FUNCTION	TYPE	ISSUER	COUNTRY	TEC.	PLANT	SYSTEM	PROGRESSIVE	REVISION
GRE			EECD			24I		TW150010012800	

This document is property of Enel Green Power SpA. It is strictly forbidden to reproduce this document, in whole or in part, and to provide to others any related information without the previous written consent by Enel Green Power SpA.

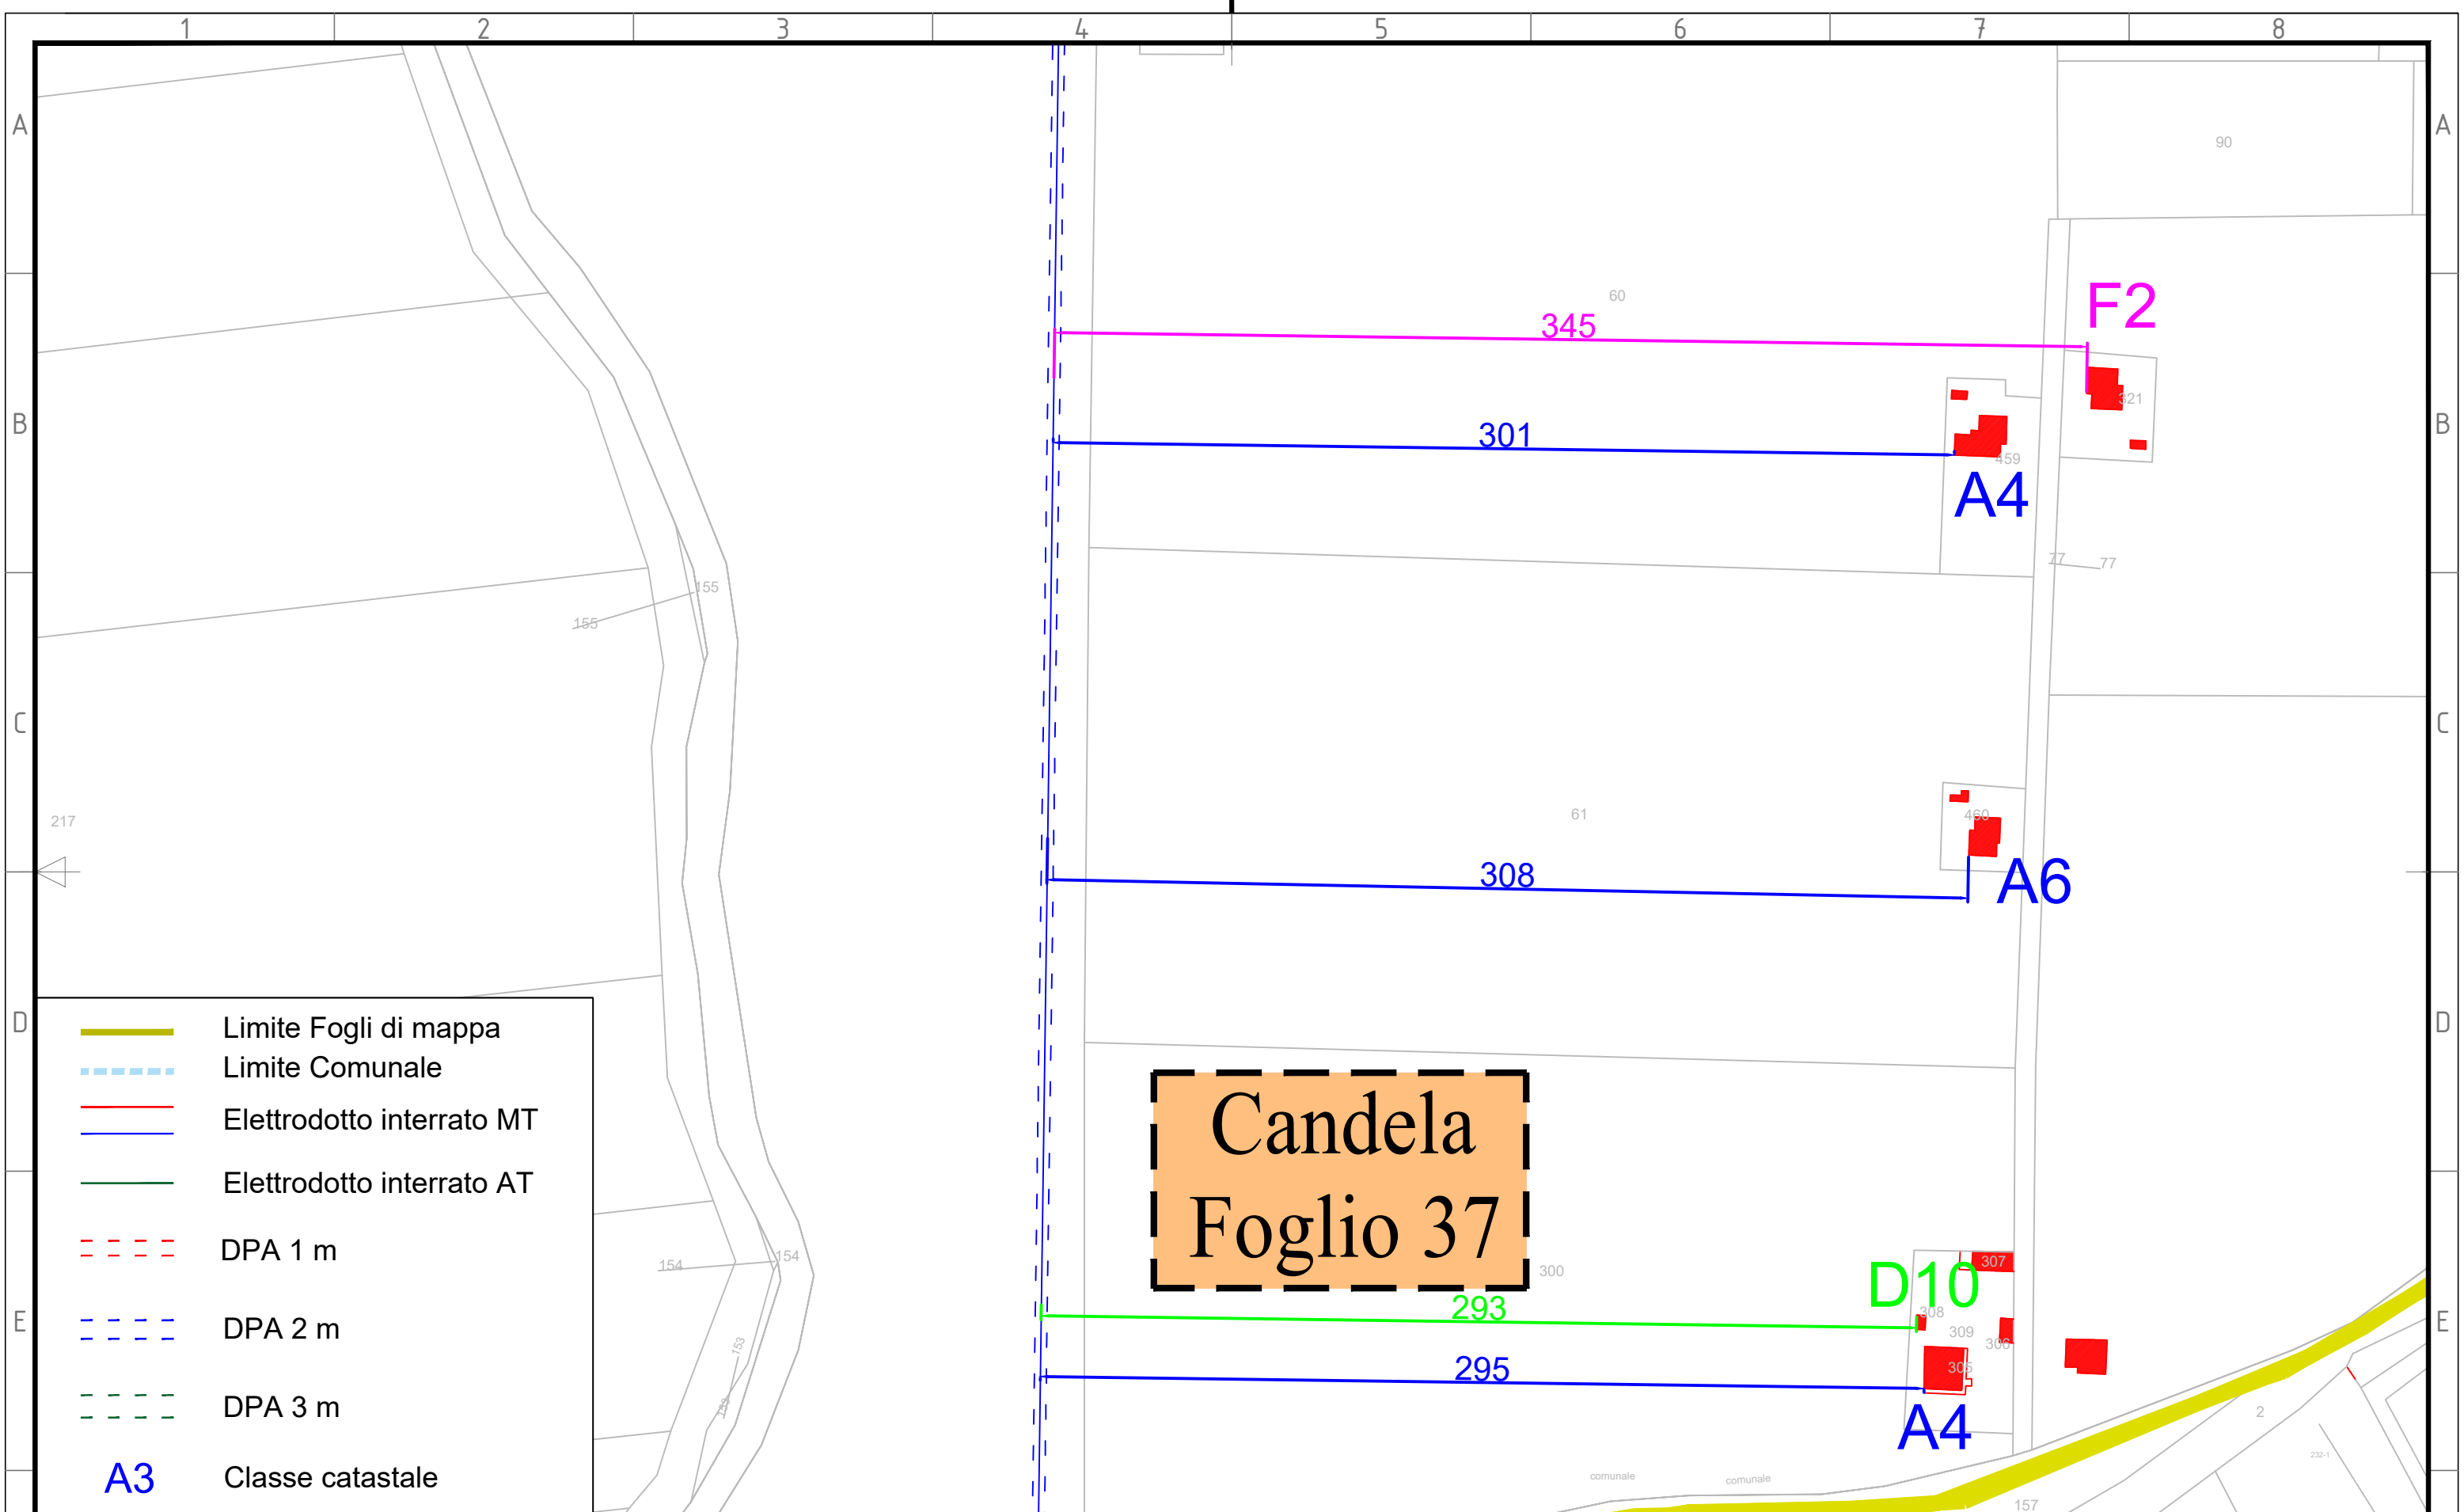

Candela
Foglio 37

- Limite Fogli di mappa
- - - Limite Comunale
- Elettrodotto interrato MT
- Elettrodotto interrato AT
- - - DPA 1 m
- - - DPA 2 m
- - - DPA 3 m
- A3 Classe catastale

REV.	DATE	DESCRIPTION	PREPARED	CHECKED	APPROVED
00	27/07/2021	for issue	BFP	BFP	BFP
			ZINGARELLI	MIGLIONICO	BISCOTTI

CONTRACTOR'S LOGO

Via Napoli, 363/1 - 70132 Bari - Italy
 tel (+39) 0802940461 - fax (+39) 0805659384
 www.bfpgroup.net - info@bfpgroup.net
 Azienda con Sistema di Gestione Certificato
 UNI EN ISO 9001:2015
 UNI EN ISO 14001:2015
 UNI ISO 45001:2018

PROJECT: CANDELA			
FILE NAME: GRE.EEC.D.24.IT.W.15001.00.128.00_INQUADRAMENTO FASCE DPA E DISTANZA DA RECETTORI			
CLASSIFICATION			
FORMAT: A3	SCALE: 1:2000	PLOT SCALE	SHEET: 20 di / of 33


Engineering & Construction

GRE VALIDATION	
VALIDATED by	
VERIFIED by	
COLLABORATORS	

UTILIZATION SCOPE												
GROUP	FUNCTION	TYPE	ISSUER	COUNTRY	TEC.	PLANT				SYSTEM	PROGRESSIVE	REVISION
GREEECD24ITW1500100112800												

TITLE: INQUADRAMENTO FASCE DPA E DISTANZA DA RECETTORI												
GRE CODE												
GREEECD24ITW1500100112800												

This document is property of Enel Green Power SpA. It is strictly forbidden to reproduce this document, in whole or in part, and to provide to others any related information without the previous written consent by Enel Green Power SpA.

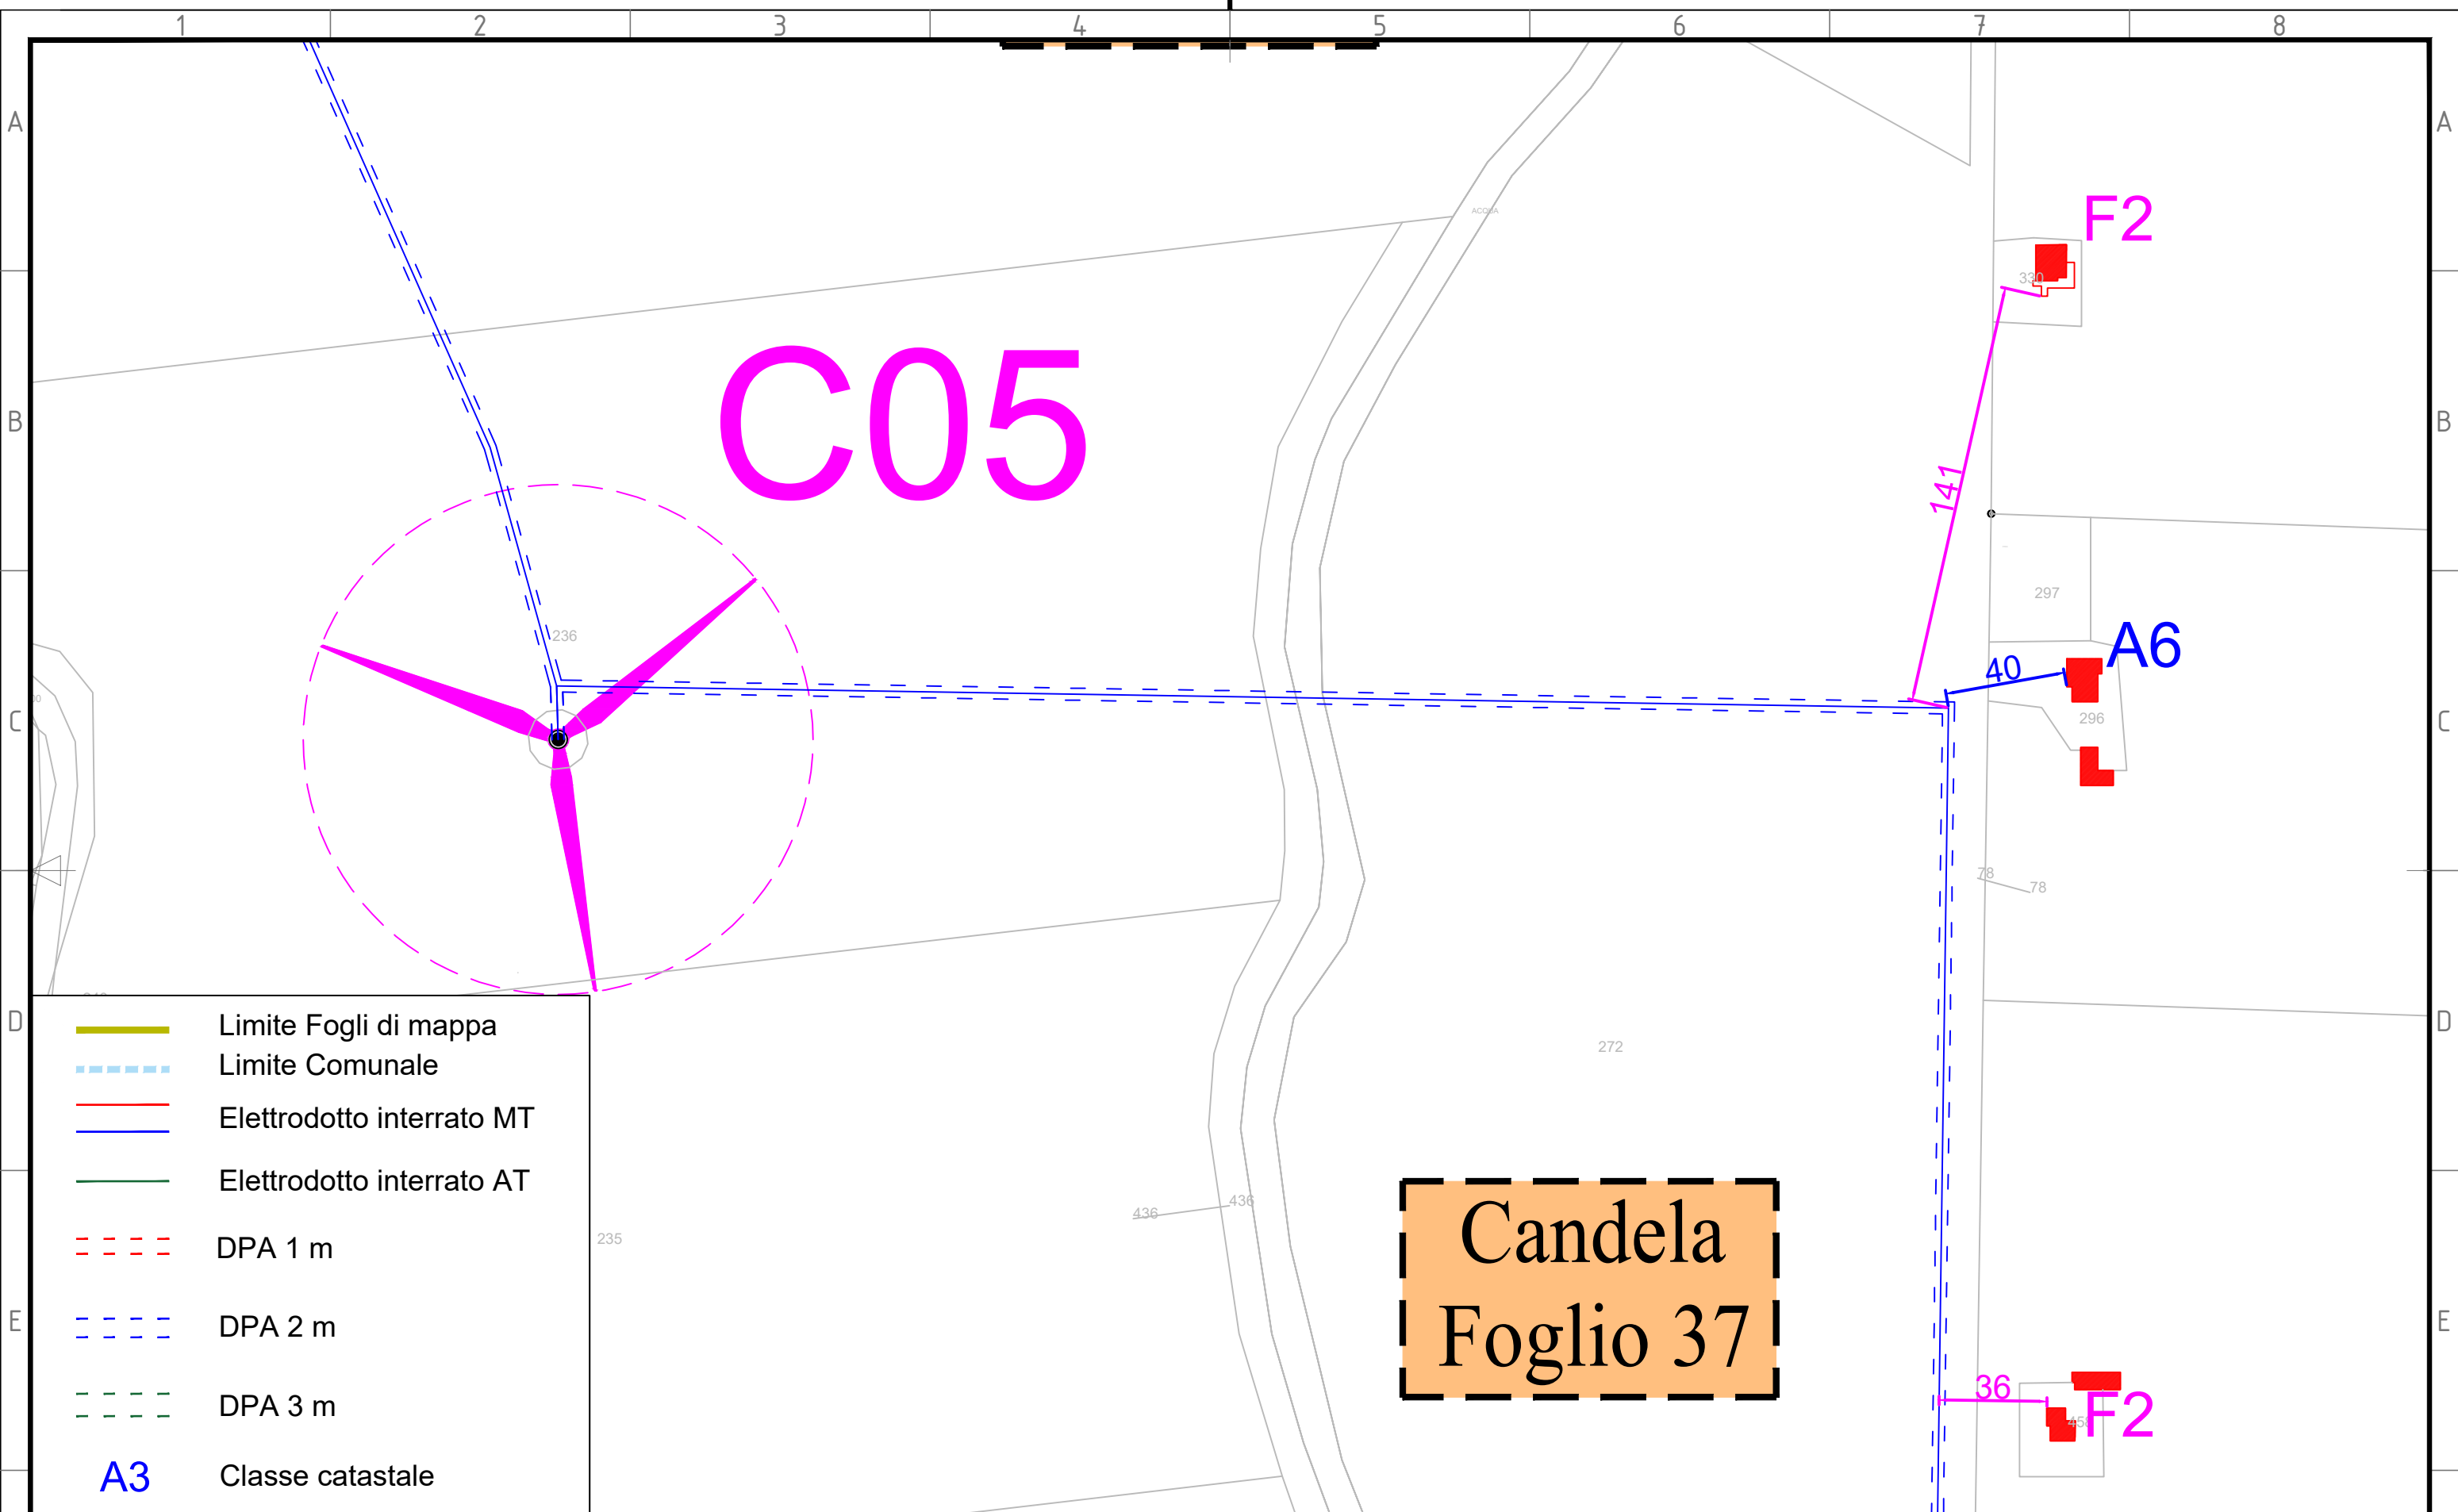

C05

Candela Foglio 37

- Limite Fogli di mappa
- Limite Comunale
- Elettrodotto interrato MT
- Elettrodotto interrato AT
- DPA 1 m
- DPA 2 m
- DPA 3 m
- A3** Classe catastale


00	27/07/2021	for issue	BFP	BFP	BFP
REV.	DATE	DESCRIPTION	PREPARED	CHECKED	APPROVED

 <small>Via Napoli, 363/1 - 70132 Bari - Italy tel (+39) 0802962611 - fax (+39) 080559384 www.bfpgroup.net - info@bfpgroup.net</small> <small>Azienda con Sistema di Gestione Certificato UNI EN ISO 9001:2015 UNI EN ISO 14001:2015 UNI ISO 45001:2018</small>		PROJECT: CANDELA
<small>FILE NAME:</small> GRE.EEC.D.24.IT.W.15001.00.128.00_INQUADRAMENTO FASCE DPA E DISTANZA DA RECETTORI		CLASSIFICATION FORMAT: A3 SCALE: 1:2000 PLOT SCALE SHEET: 21 di / of 33

 Engineering & Construction	GRE VALIDATION	
	VALIDATED by	
	VERIFIED by	
COLLABORATORS		


UTILIZATION SCOPE										TITLE: INQUADRAMENTO FASCE DPA E DISTANZA DA RECETTORI										
GRE CODE																				
GROUP	FUNCTION	TYPE	ISSUER	COUNTRY	TEC.	PLANT		SYSTEM	PROGRESSIVE	REVISION										
GRE EEC D 24 I TW 15001 00 128 00																				

This document is property of Enel Green Power SpA. It is strictly forbidden to reproduce this document, in whole or in part, and to provide to others any related information without the previous written consent by Enel Green Power SpA.

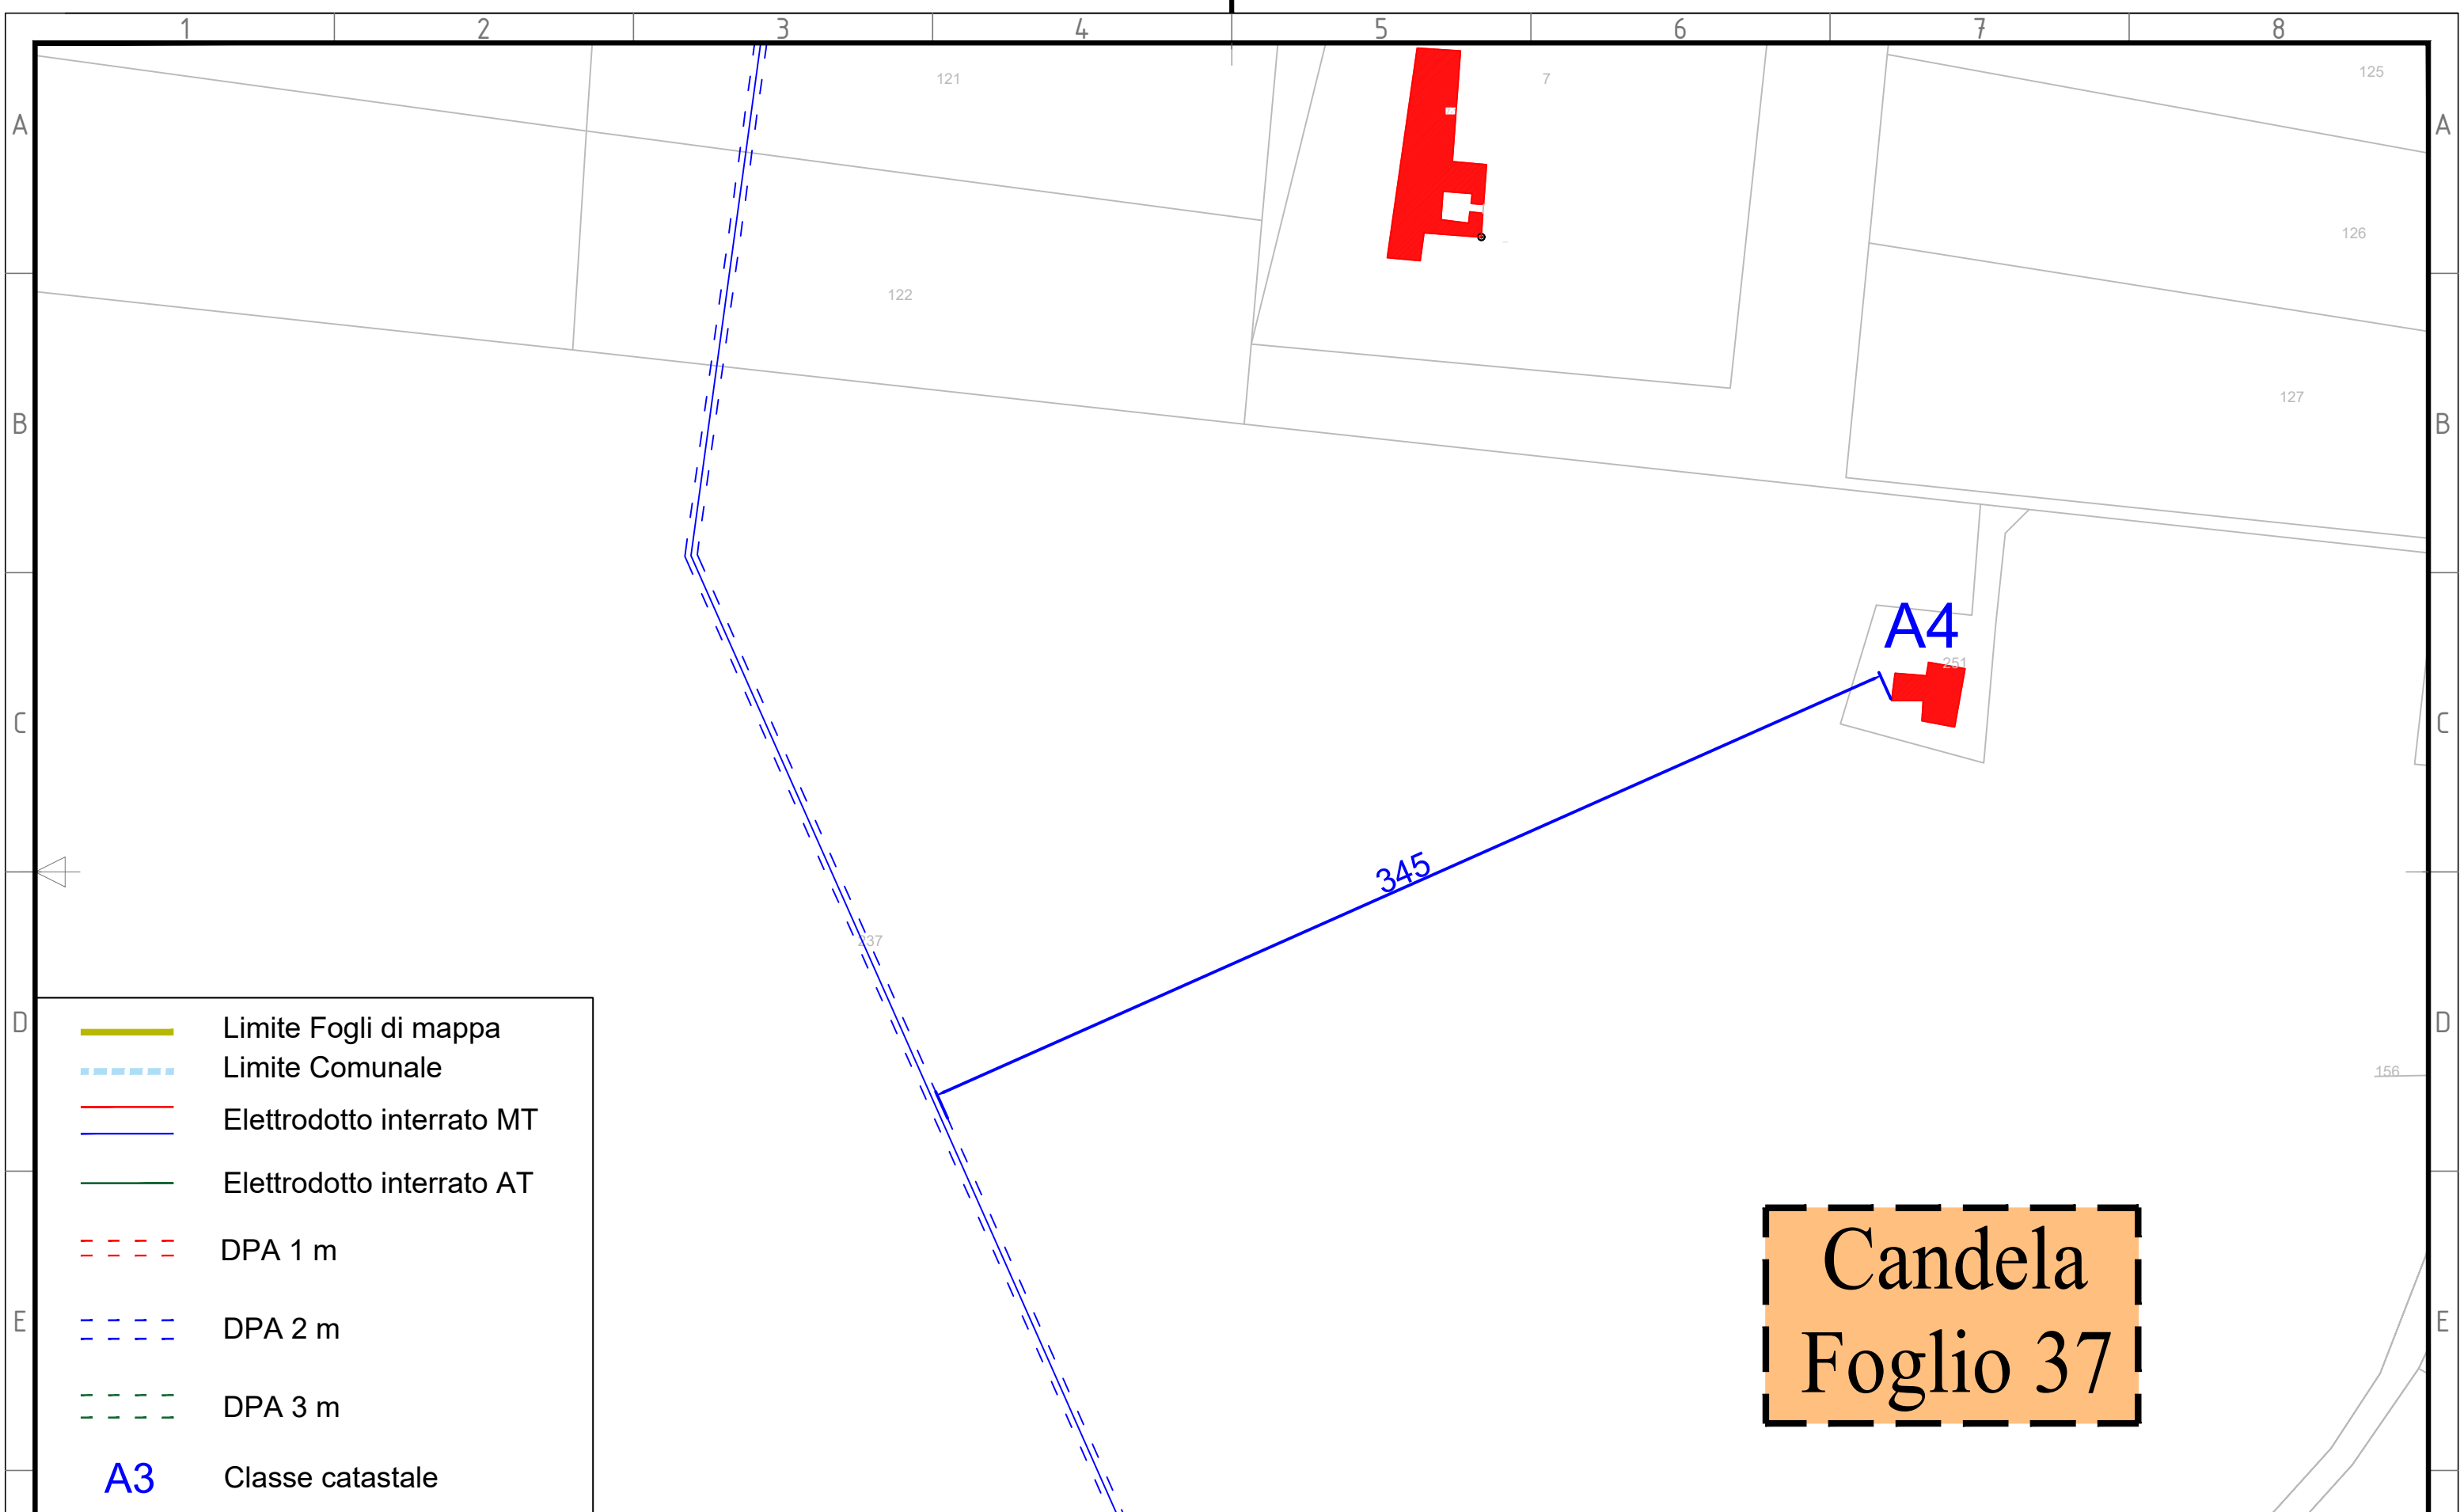


Candela
Foglio 37

- Limite Fogli di mappa
- Limite Comunale
- Elettrodotto interrato MT
- Elettrodotto interrato AT
- DPA 1 m
- DPA 2 m
- DPA 3 m
- A3 Classe catastale

			CONTRACTOR'S LOGO			PROJECT: CANDELA				enel		GRE VALIDATION		UTILIZATION SCOPE				TITLE: INQUADRAMENTO FASCE DPA E DISTANZA DA RECETTORI																			
						FILE NAME: GRE.EEC.D.24.IT.W.15001.00.128.00_INQUADRAMENTO FASCE DPA E DISTANZA DA RECETTORI				VALIDATED by		VERIFIED by		COLLABORATORS				GRE CODE																			
			<small>Via Napoli, 363/1 - 70132 Bari - Italy tel (+39) 0802962611 - fax (+39) 0805653384 www.bfpgroup.net - info@bfpgroup.net Azienda con Sistema di Gestione Certificato UNI EN ISO 9001:2015 UNI EN ISO 14001:2015 UNI ISO 45001:2018</small>			CLASSIFICATION		FORMAT: A3		SCALE: 1:2000		PLOT SCALE		SHEET: 22 di / of 33		Engineering & Construction		GROUP		FUNCTION		TYPE		ISSUER		COUNTRY		TEC.		PLANT		SYSTEM		PROGRESSIVE		REVISION	
00			27/07/2021			for issue			BFP		BFP		BFP		ZINGARELLI		MIGLIONICO		BISCOTTI		GRE EEC D 24 I TW 15001 00 128 00		1001		12800												
REV.	DATE	DESCRIPTION	PREPARED	CHECKED	APPROVED																																

This document is property of Enel Green Power SpA. It is strictly forbidden to reproduce this document, in whole or in part, and to provide to others any related information without the previous written consent by Enel Green Power SpA.

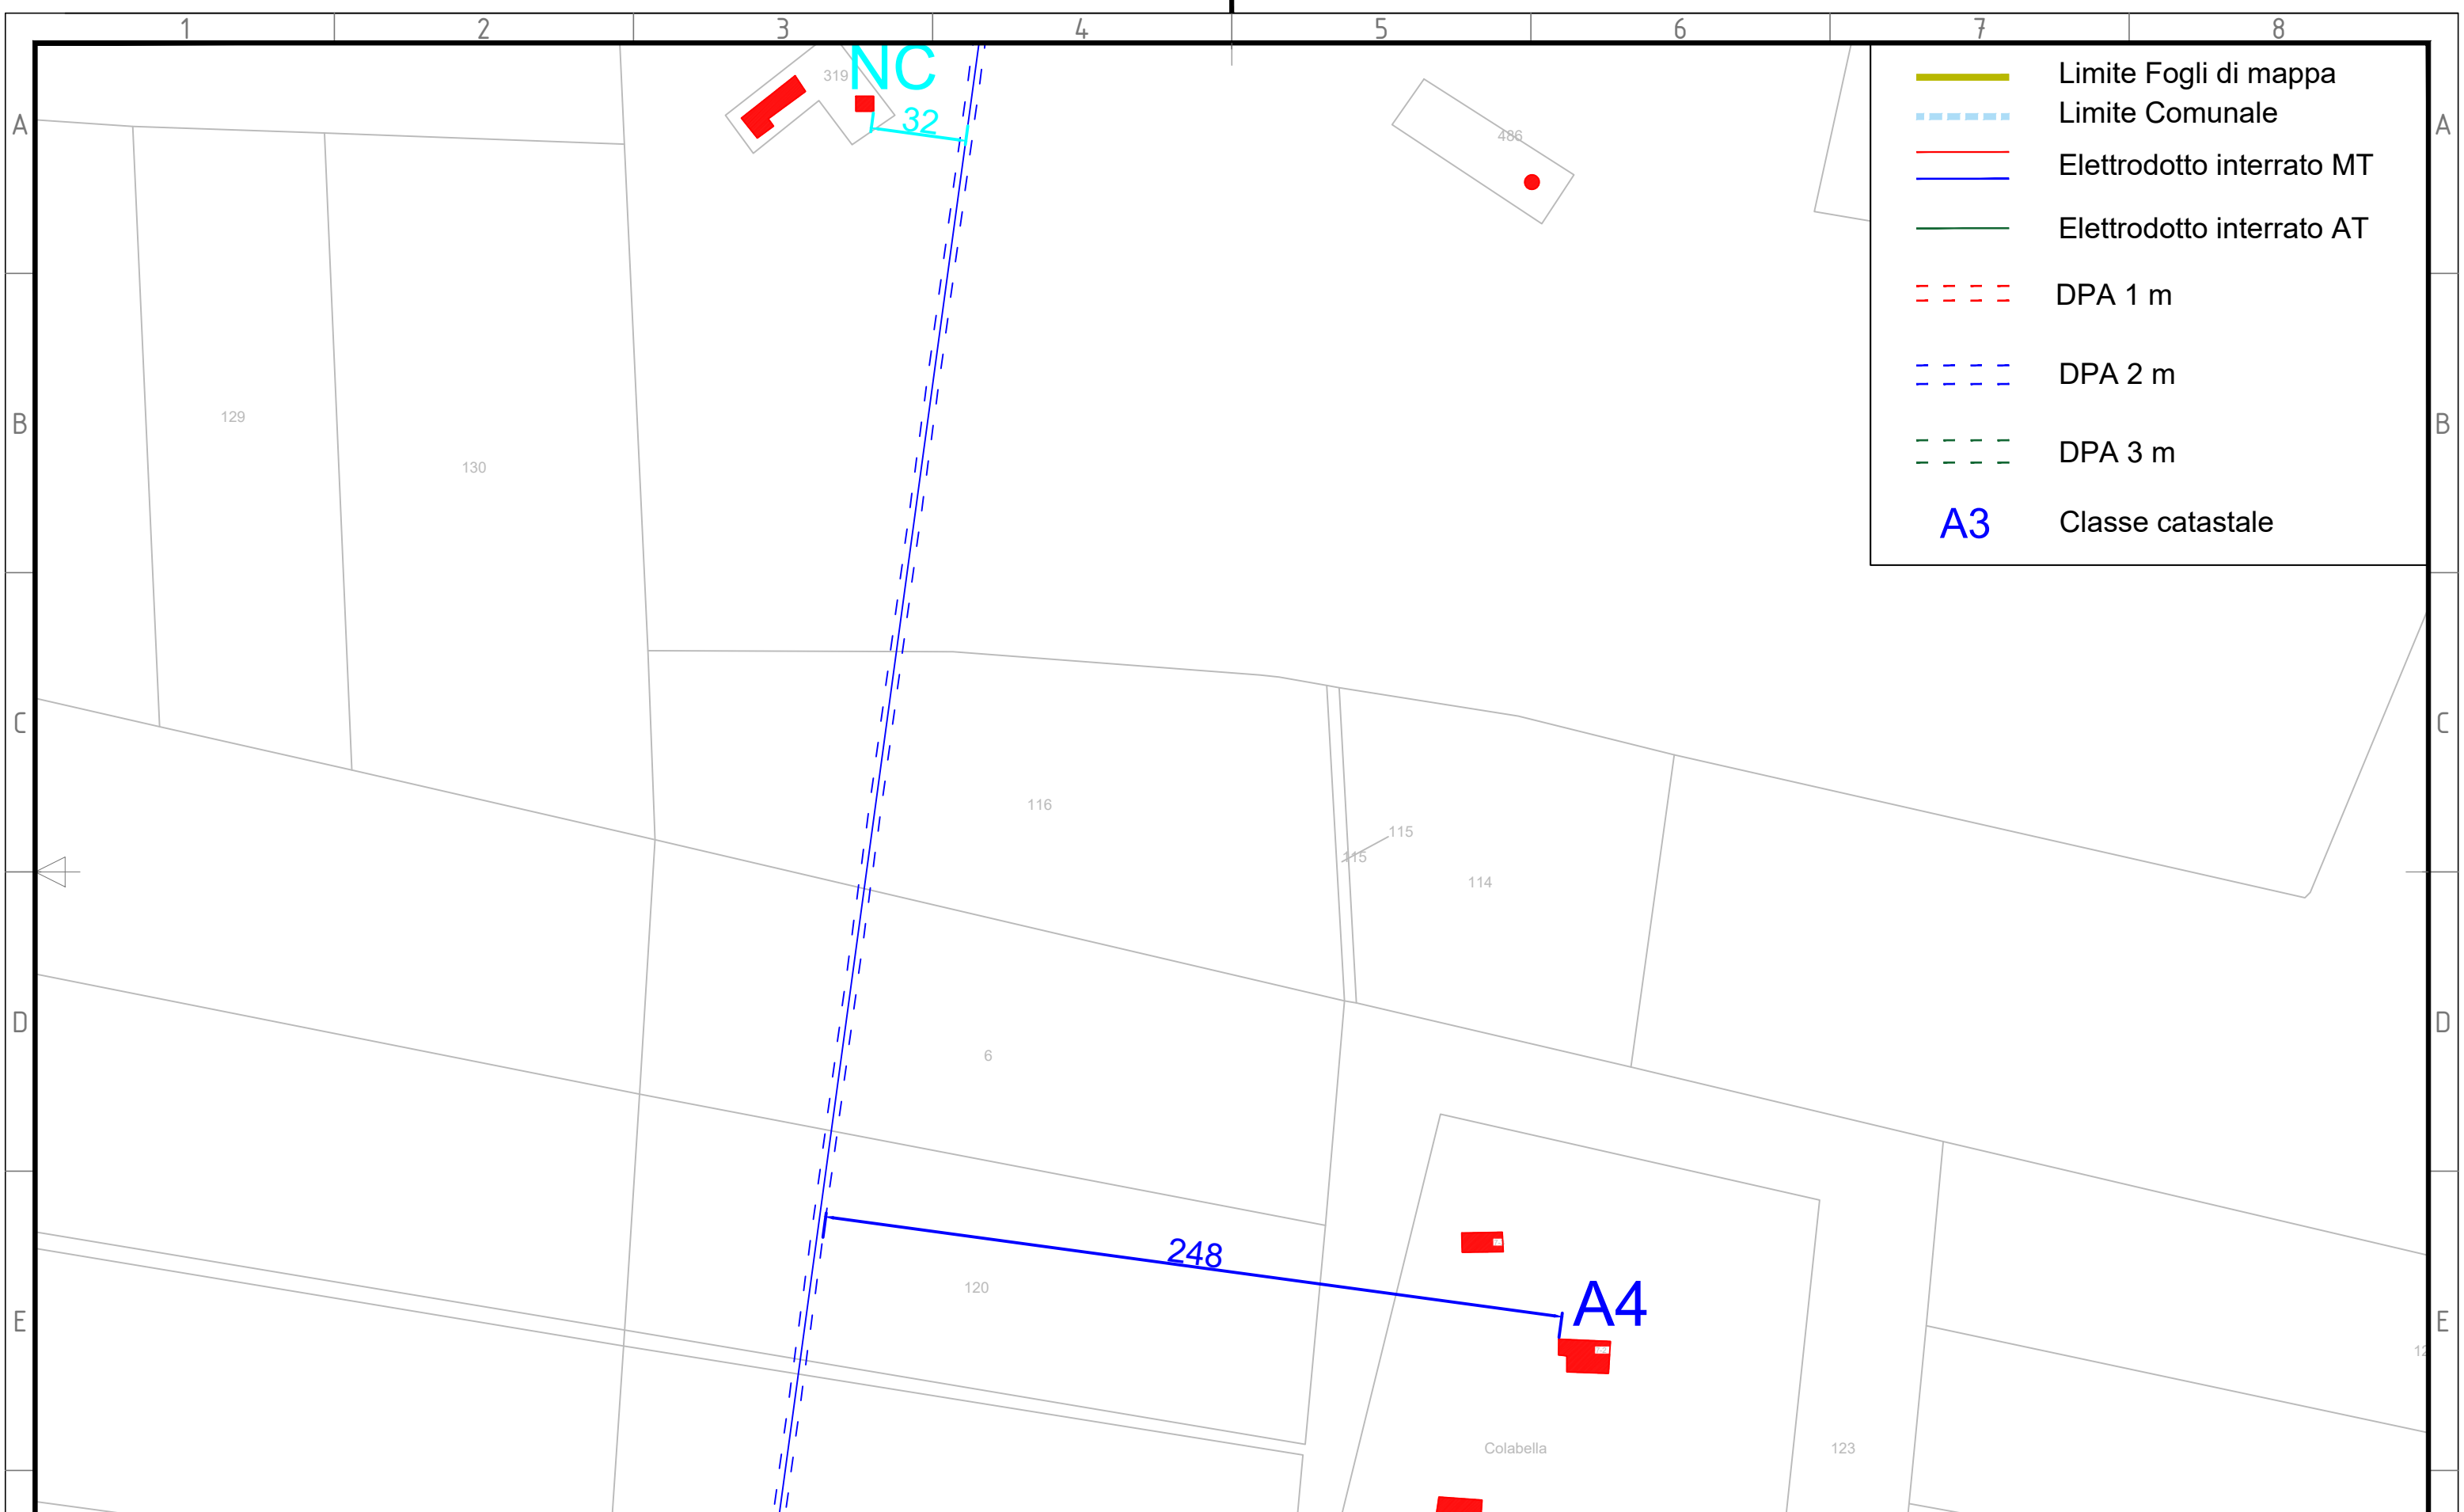

	Limite Fogli di mappa
	Limite Comunale
	Elettrodotto interrato MT
	Elettrodotto interrato AT
	DPA 1 m
	DPA 2 m
	DPA 3 m
A3	Classe catastale

CONTRACTOR'S LOGO

 Via Napoli, 363/1 - 70132 Bari - Italy
 tel (+39) 0802946361 - fax (+39) 0805653384
 www.bfpgroup.net - info@bfpgroup.net
 Azienda con Sistema di Gestione Certificato
 UNI EN ISO 9001:2015
 UNI EN ISO 14001:2015
 UNI ISO 45001:2018

PROJECT: CANDELA			
FILE NAME: GRE.EEC.D.24.IT.W.15001.00.128.00_INQUADRAMENTO FASCE DPA E DISTANZA DA RECETTORI			
CLASSIFICATION			
FORMAT: A3	SCALE: 1:2000	PLOT SCALE	SHEET: 23 di / of 33


Engineering & Construction

GRE VALIDATION	
VALIDATED by	
VERIFIED by	
COLLABORATORS	

UTILIZATION SCOPE												
GROUP	FUNCTION	TYPE	ISSUER	COUNTRY	TEC.	PLANT				SYSTEM	PROGRESSIVE	REVISION

TITLE: INQUADRAMENTO FASCE DPA E DISTANZA DA RECETTORI												
GRE CODE												
GRE EEC D 24 I TW 15001 1001 2800												

00	27/07/2021	for issue	BFP	BFP	BFP
REV.	DATE	DESCRIPTION	PREPARED	CHECKED	APPROVED
			ZINGARELLI	MIGLIONICO	BISCOTTI

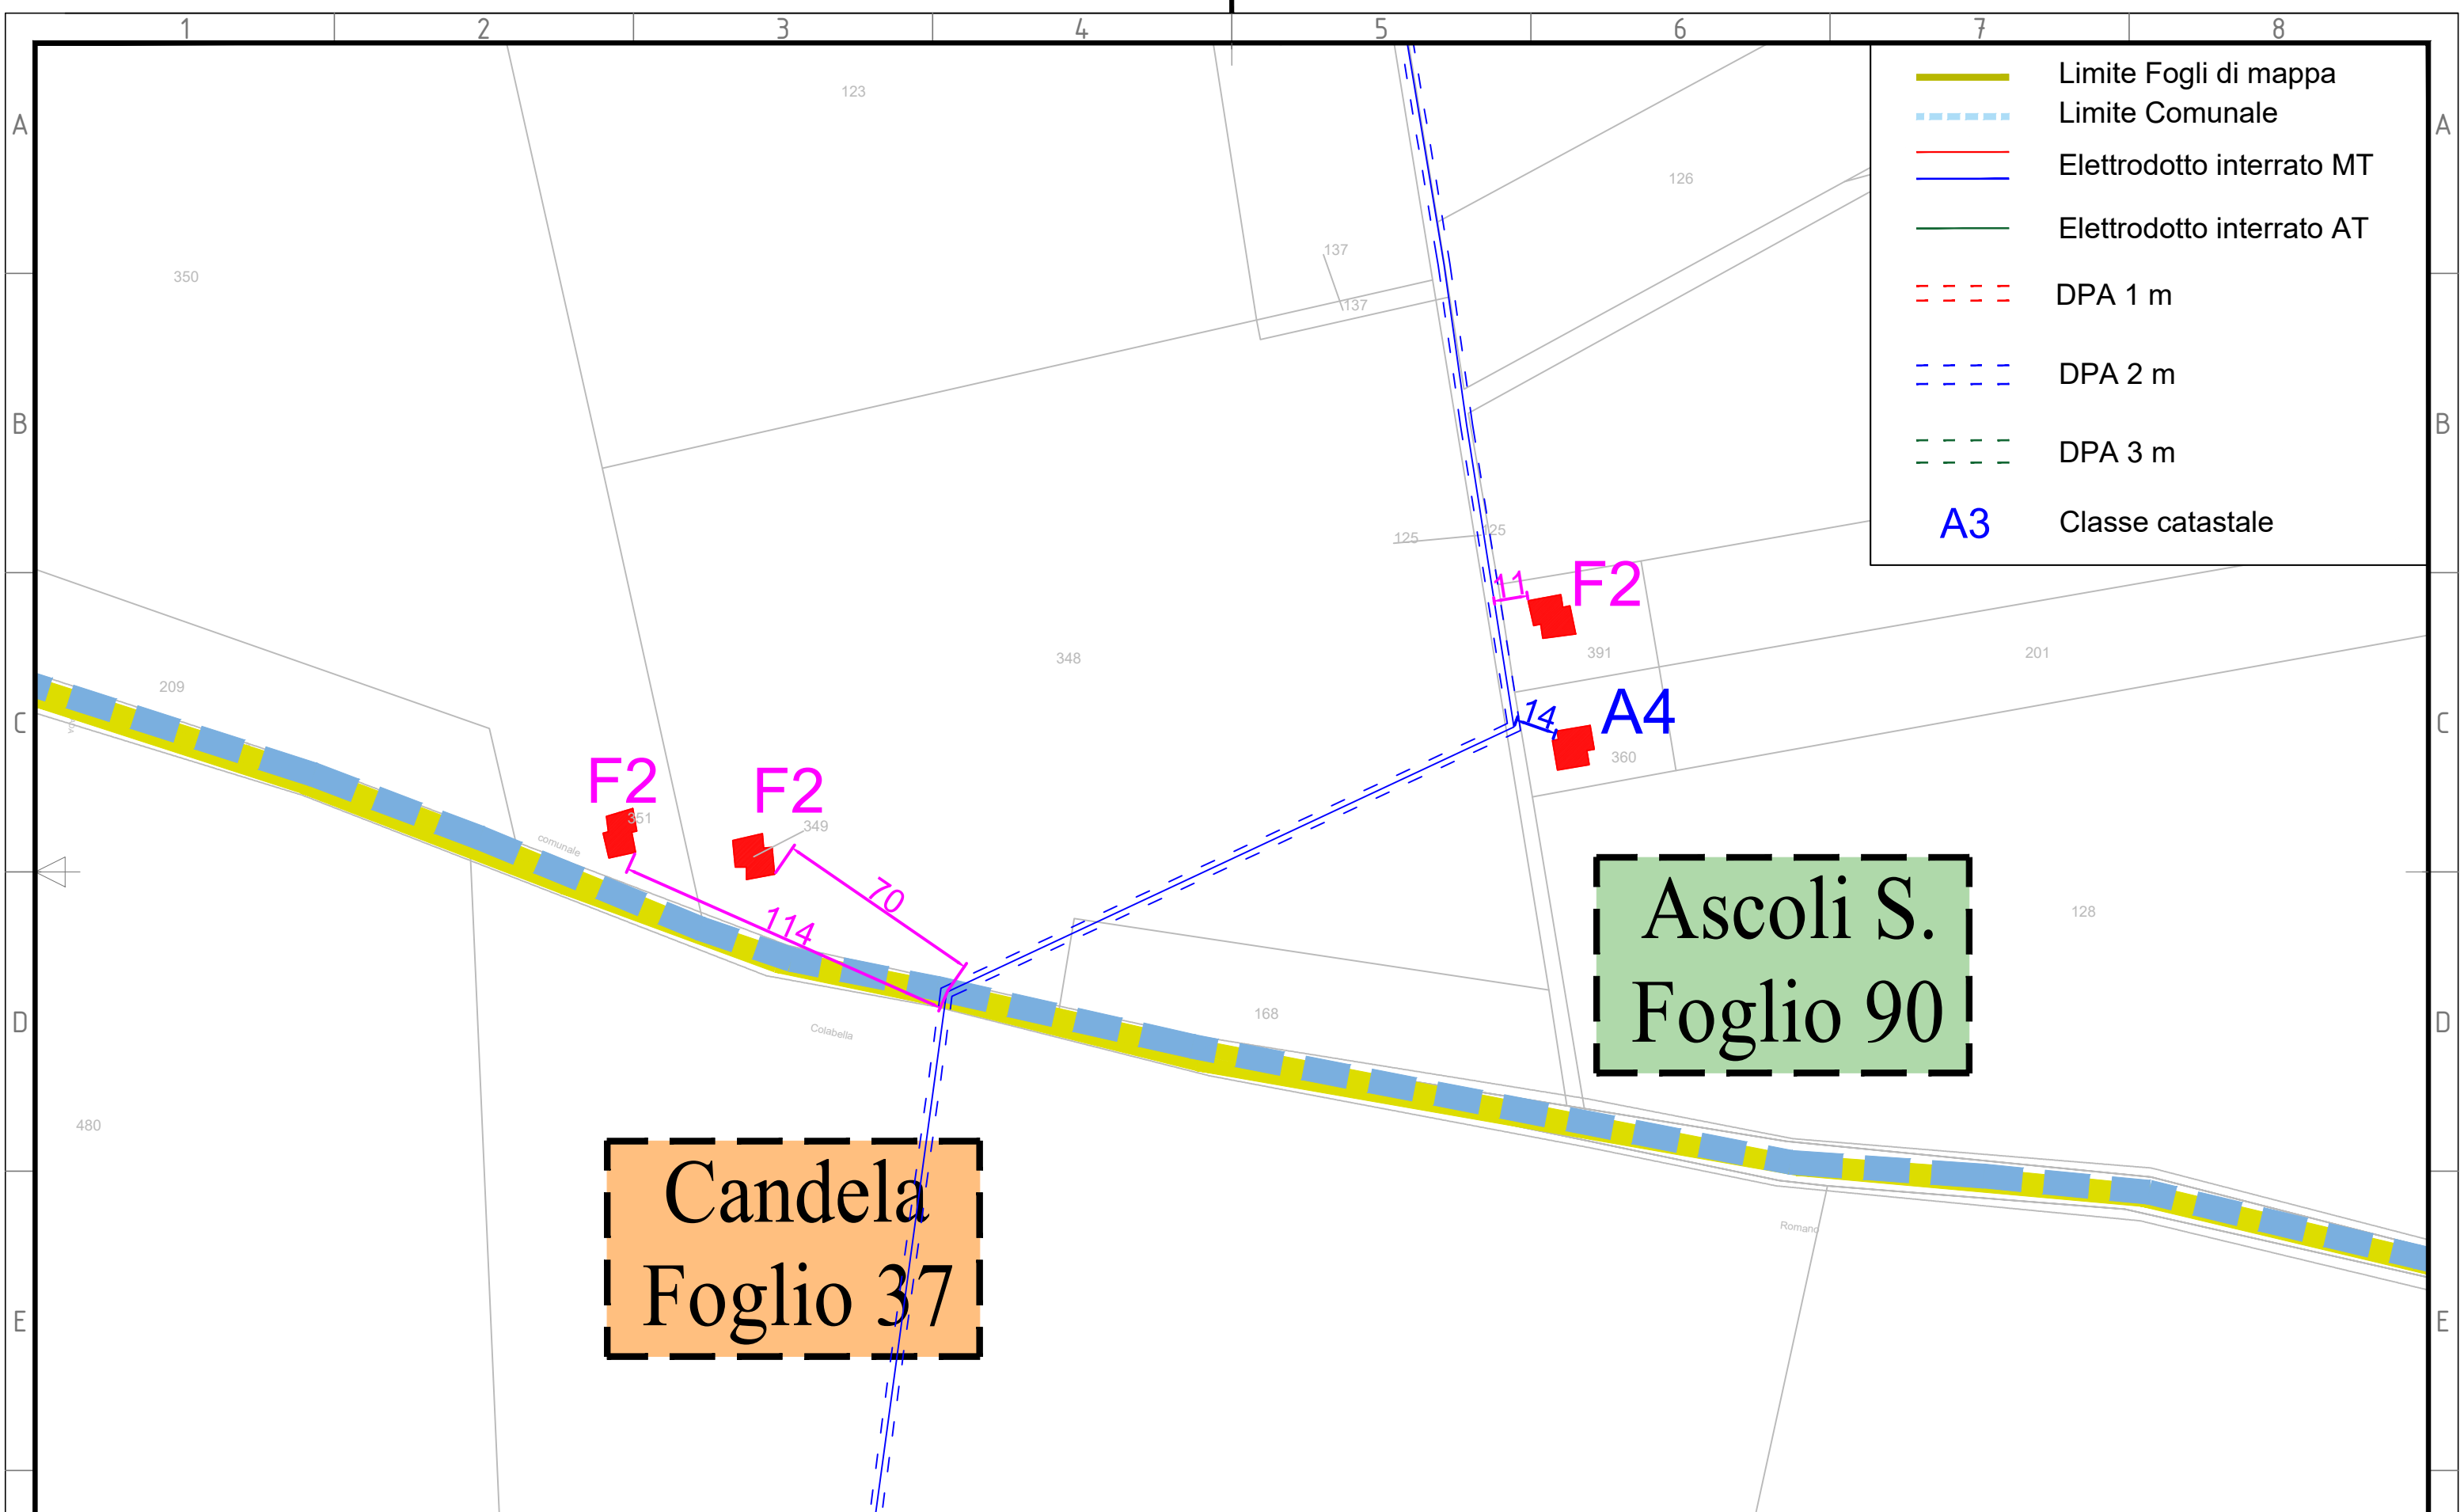


- Limite Fogli di mappa
- Limite Comunale
- Elettrodotto interrato MT
- Elettrodotto interrato AT
- DPA 1 m
- DPA 2 m
- DPA 3 m
- A3 Classe catastale

Ascoli S.
Foglio 90

Candela
Foglio 37

		CONTRACTOR'S LOGO			PROJECT: CANDELA						GRE VALIDATION		UTILIZATION SCOPE				TITLE: INQUADRAMENTO FASCE DPA E DISTANZA DA RECETTORI			
					FILE NAME: GRE.EEC.D.24.IT.W.15001.00.128.00_INQUADRAMENTO FASCE DPA E DISTANZA DA RECETTORI				VALIDATED by		VERIFIED by		GRE CODE				GROUP FUNCTION TYPE ISSUER COUNTRY TEC. PLANT SYSTEM PROGRESSIVE REVISION			
		<small>Azienda con Sistema di Gestione Certificato UNI EN ISO 9001:2015 UNI EN ISO 14001:2015 UNI ISO 45001:2018</small>			FORMAT: A3		SCALE: 1:2000		PLOT SCALE		SHEET: 24 di / of 33		COLLABORATORS		GRE EEC D 24 I TW 1500100112800					
00	27/07/2021	for issue			BFP	BFP	BFP													
REV.	DATE	DESCRIPTION			PREPARED	CHECKED	APPROVED													

This document is property of Enel Green Power SpA. It is strictly forbidden to reproduce this document, in whole or in part, and to provide to others any related information without the previous written consent by Enel Green Power SpA.

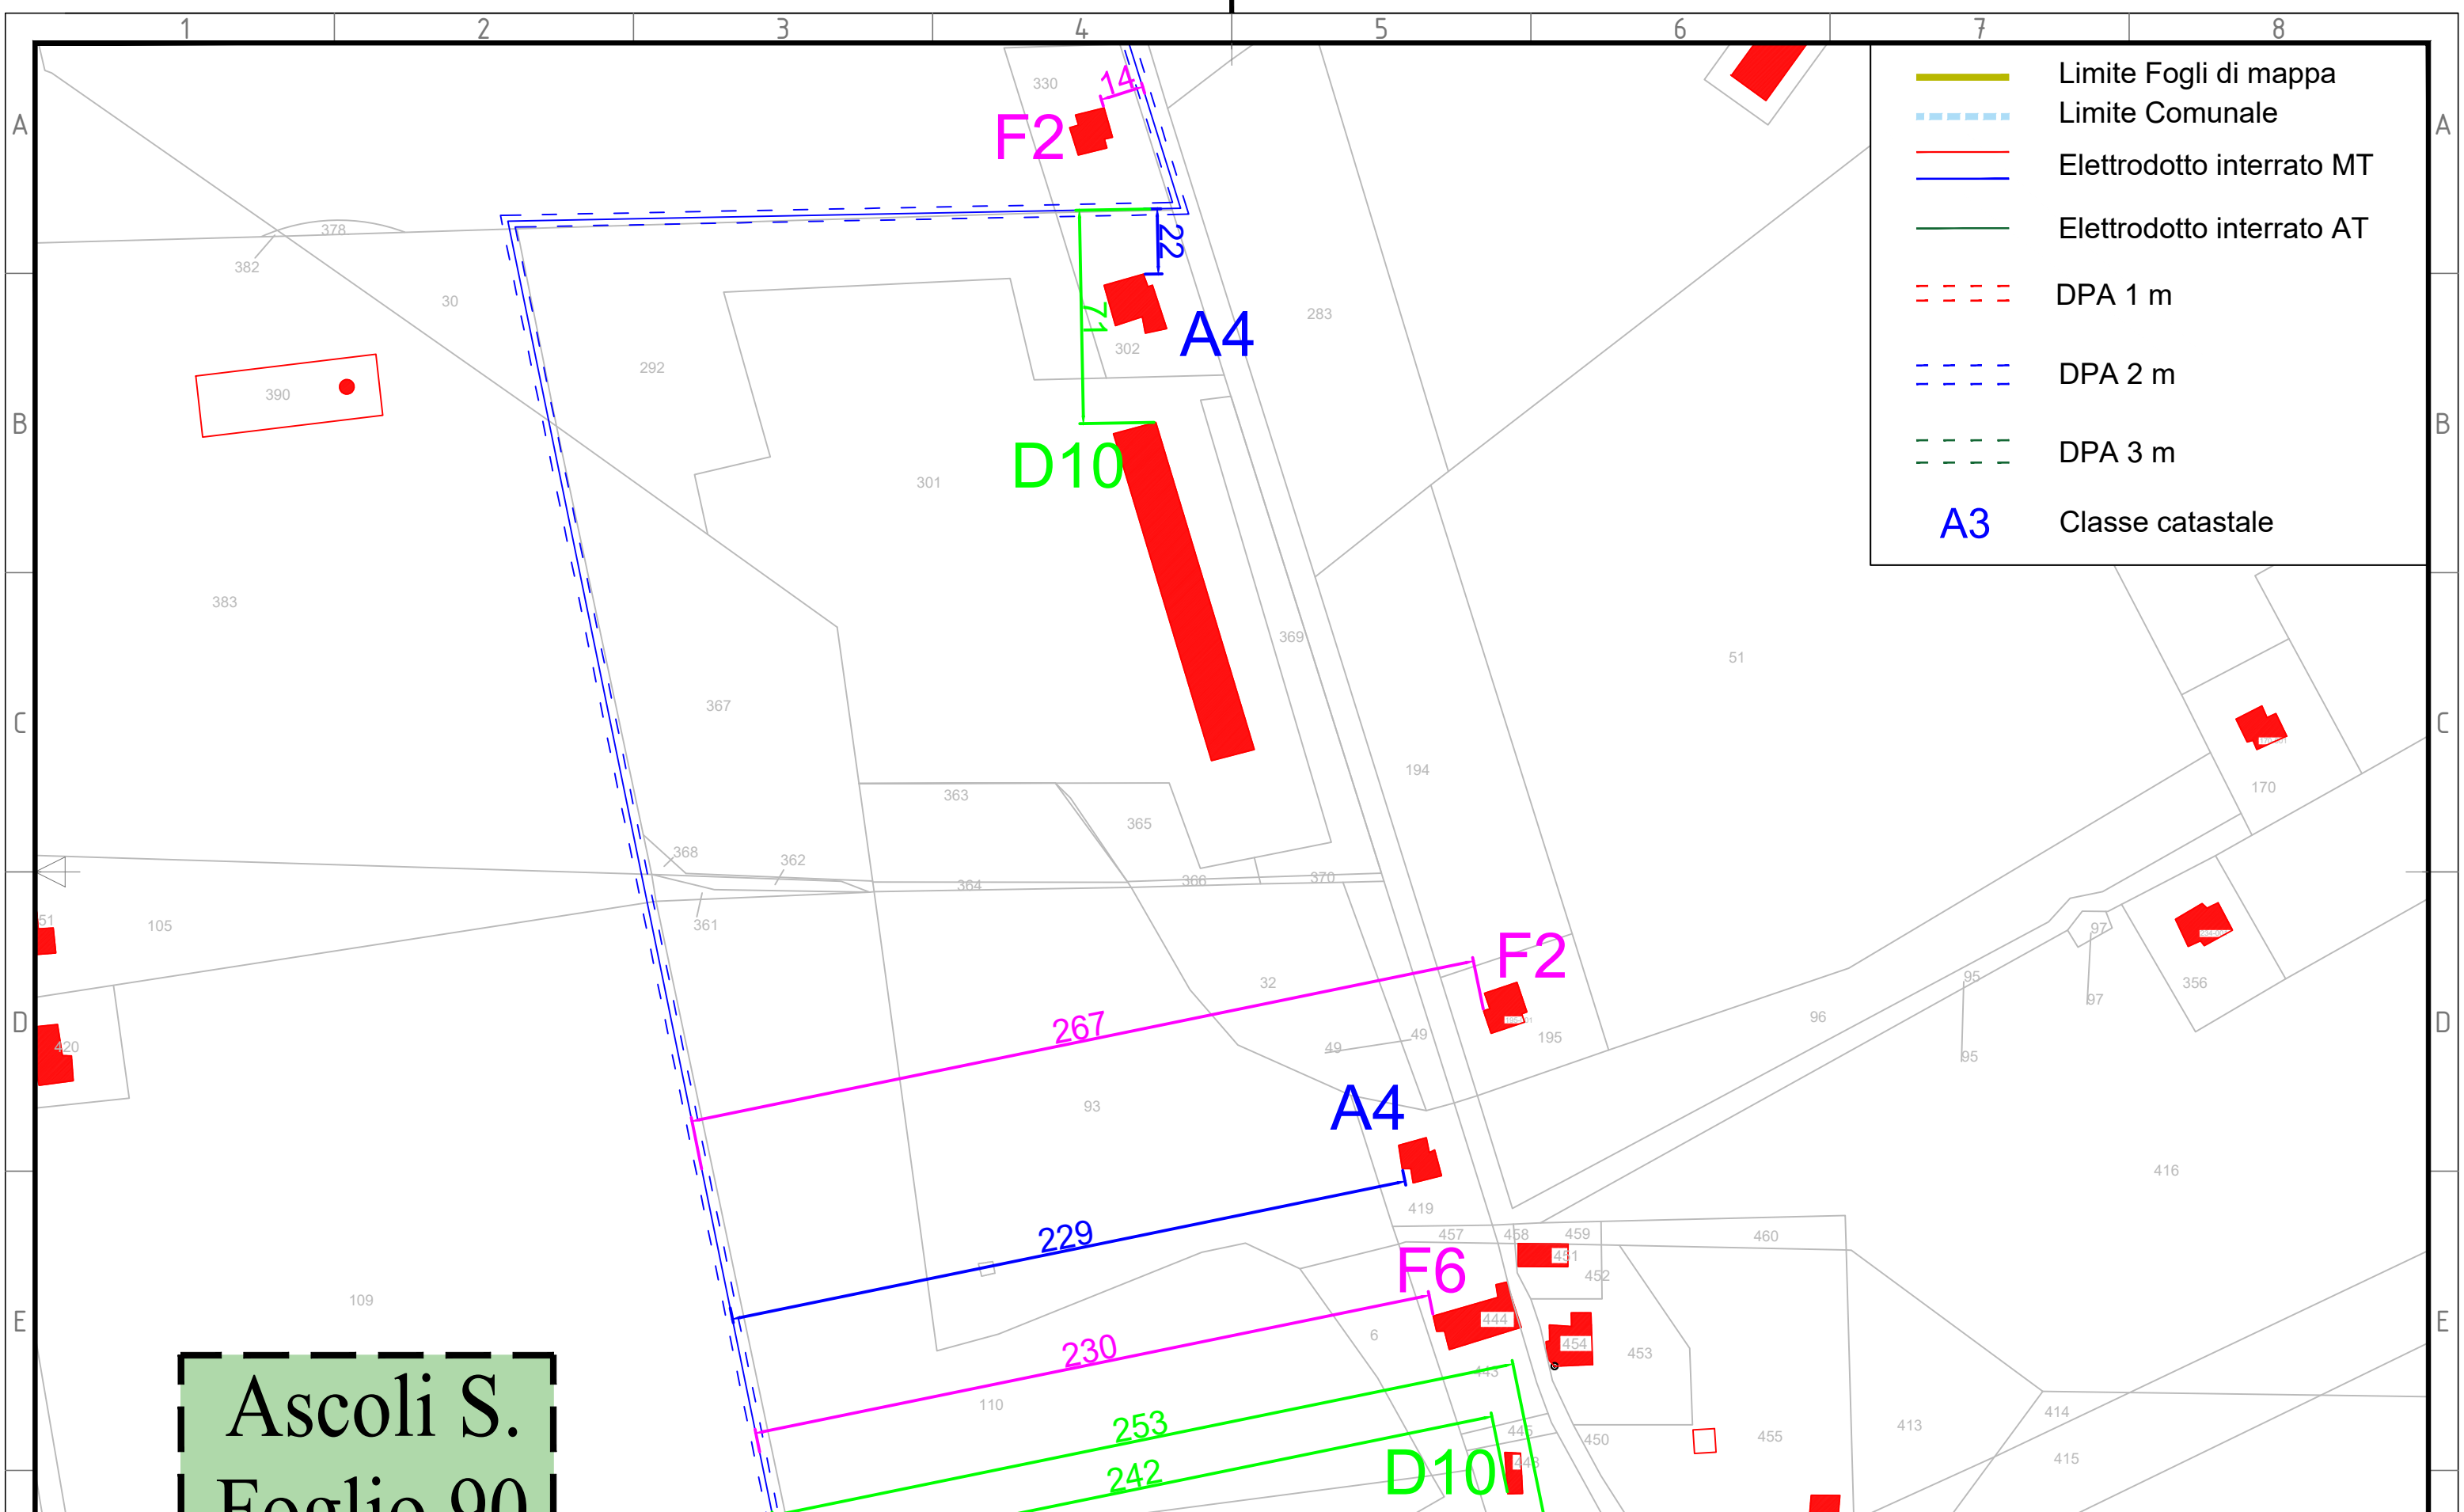

- Limite Fogli di mappa
- Limite Comunale
- Elettrodotto interrato MT
- Elettrodotto interrato AT
- DPA 1 m
- DPA 2 m
- DPA 3 m
- A3 Classe catastale


Ascoli S.
Foglio 90

			CONTRACTOR'S LOGO			PROJECT: CANDELA				enel		GRE VALIDATION		UTILIZATION SCOPE				TITLE: INQUADRAMENTO FASCE DPA E DISTANZA DA RECETTORI			
			 <small>Via Napoli, 363/1 - 70132 Bari - Italy tel (+39) 0805962611 - fax (+39) 0805659384 www.bfpgroup.net - info@bfpgroup.net Azienda con Sistema di Gestione Certificato UNI EN ISO 9001:2015 UNI EN ISO 14001:2015 UNI ISO 45001:2018</small>			<small>FILE NAME:</small> GRE.EEC.D.24.IT.W.15001.00.128.00_INQUADRAMENTO FASCE DPA E DISTANZA DA RECETTORI				<small>VALIDATED by</small> <small>VERIFIED by</small> <small>COLLABORATORS</small>		<small>GROUP</small> <small>FUNCTION</small> <small>TYPE</small> <small>ISSUER</small> <small>COUNTRY</small> <small>TEC.</small> <small>PLANT</small> <small>SYSTEM</small> <small>PROGRESSIVE</small> <small>REVISION</small>				GRE EEC D 24 I TW 15001 001 1001 2800					
00	27/07/2021	for issue	BFP	BFP	BFP	A3	SCALE: 1:2000	PLOT SCALE	SHEET: 26 di / of 33	Engineering & Construction											
<small>REV.</small>	<small>DATE</small>	<small>DESCRIPTION</small>	<small>PREPARED</small>	<small>CHECKED</small>	<small>APPROVED</small>																

This document is property of Enel Green Power SpA. It is strictly forbidden to reproduce this document, in whole or in part, and to provide to others any related information without the previous written consent by Enel Green Power SpA.


Foglio 90

	Limite Fogli di mappa
	Limite Comunale
	Elettrodotto interrato MT
	Elettrodotto interrato AT
	DPA 1 m
	DPA 2 m
	DPA 3 m
A3	Classe catastale

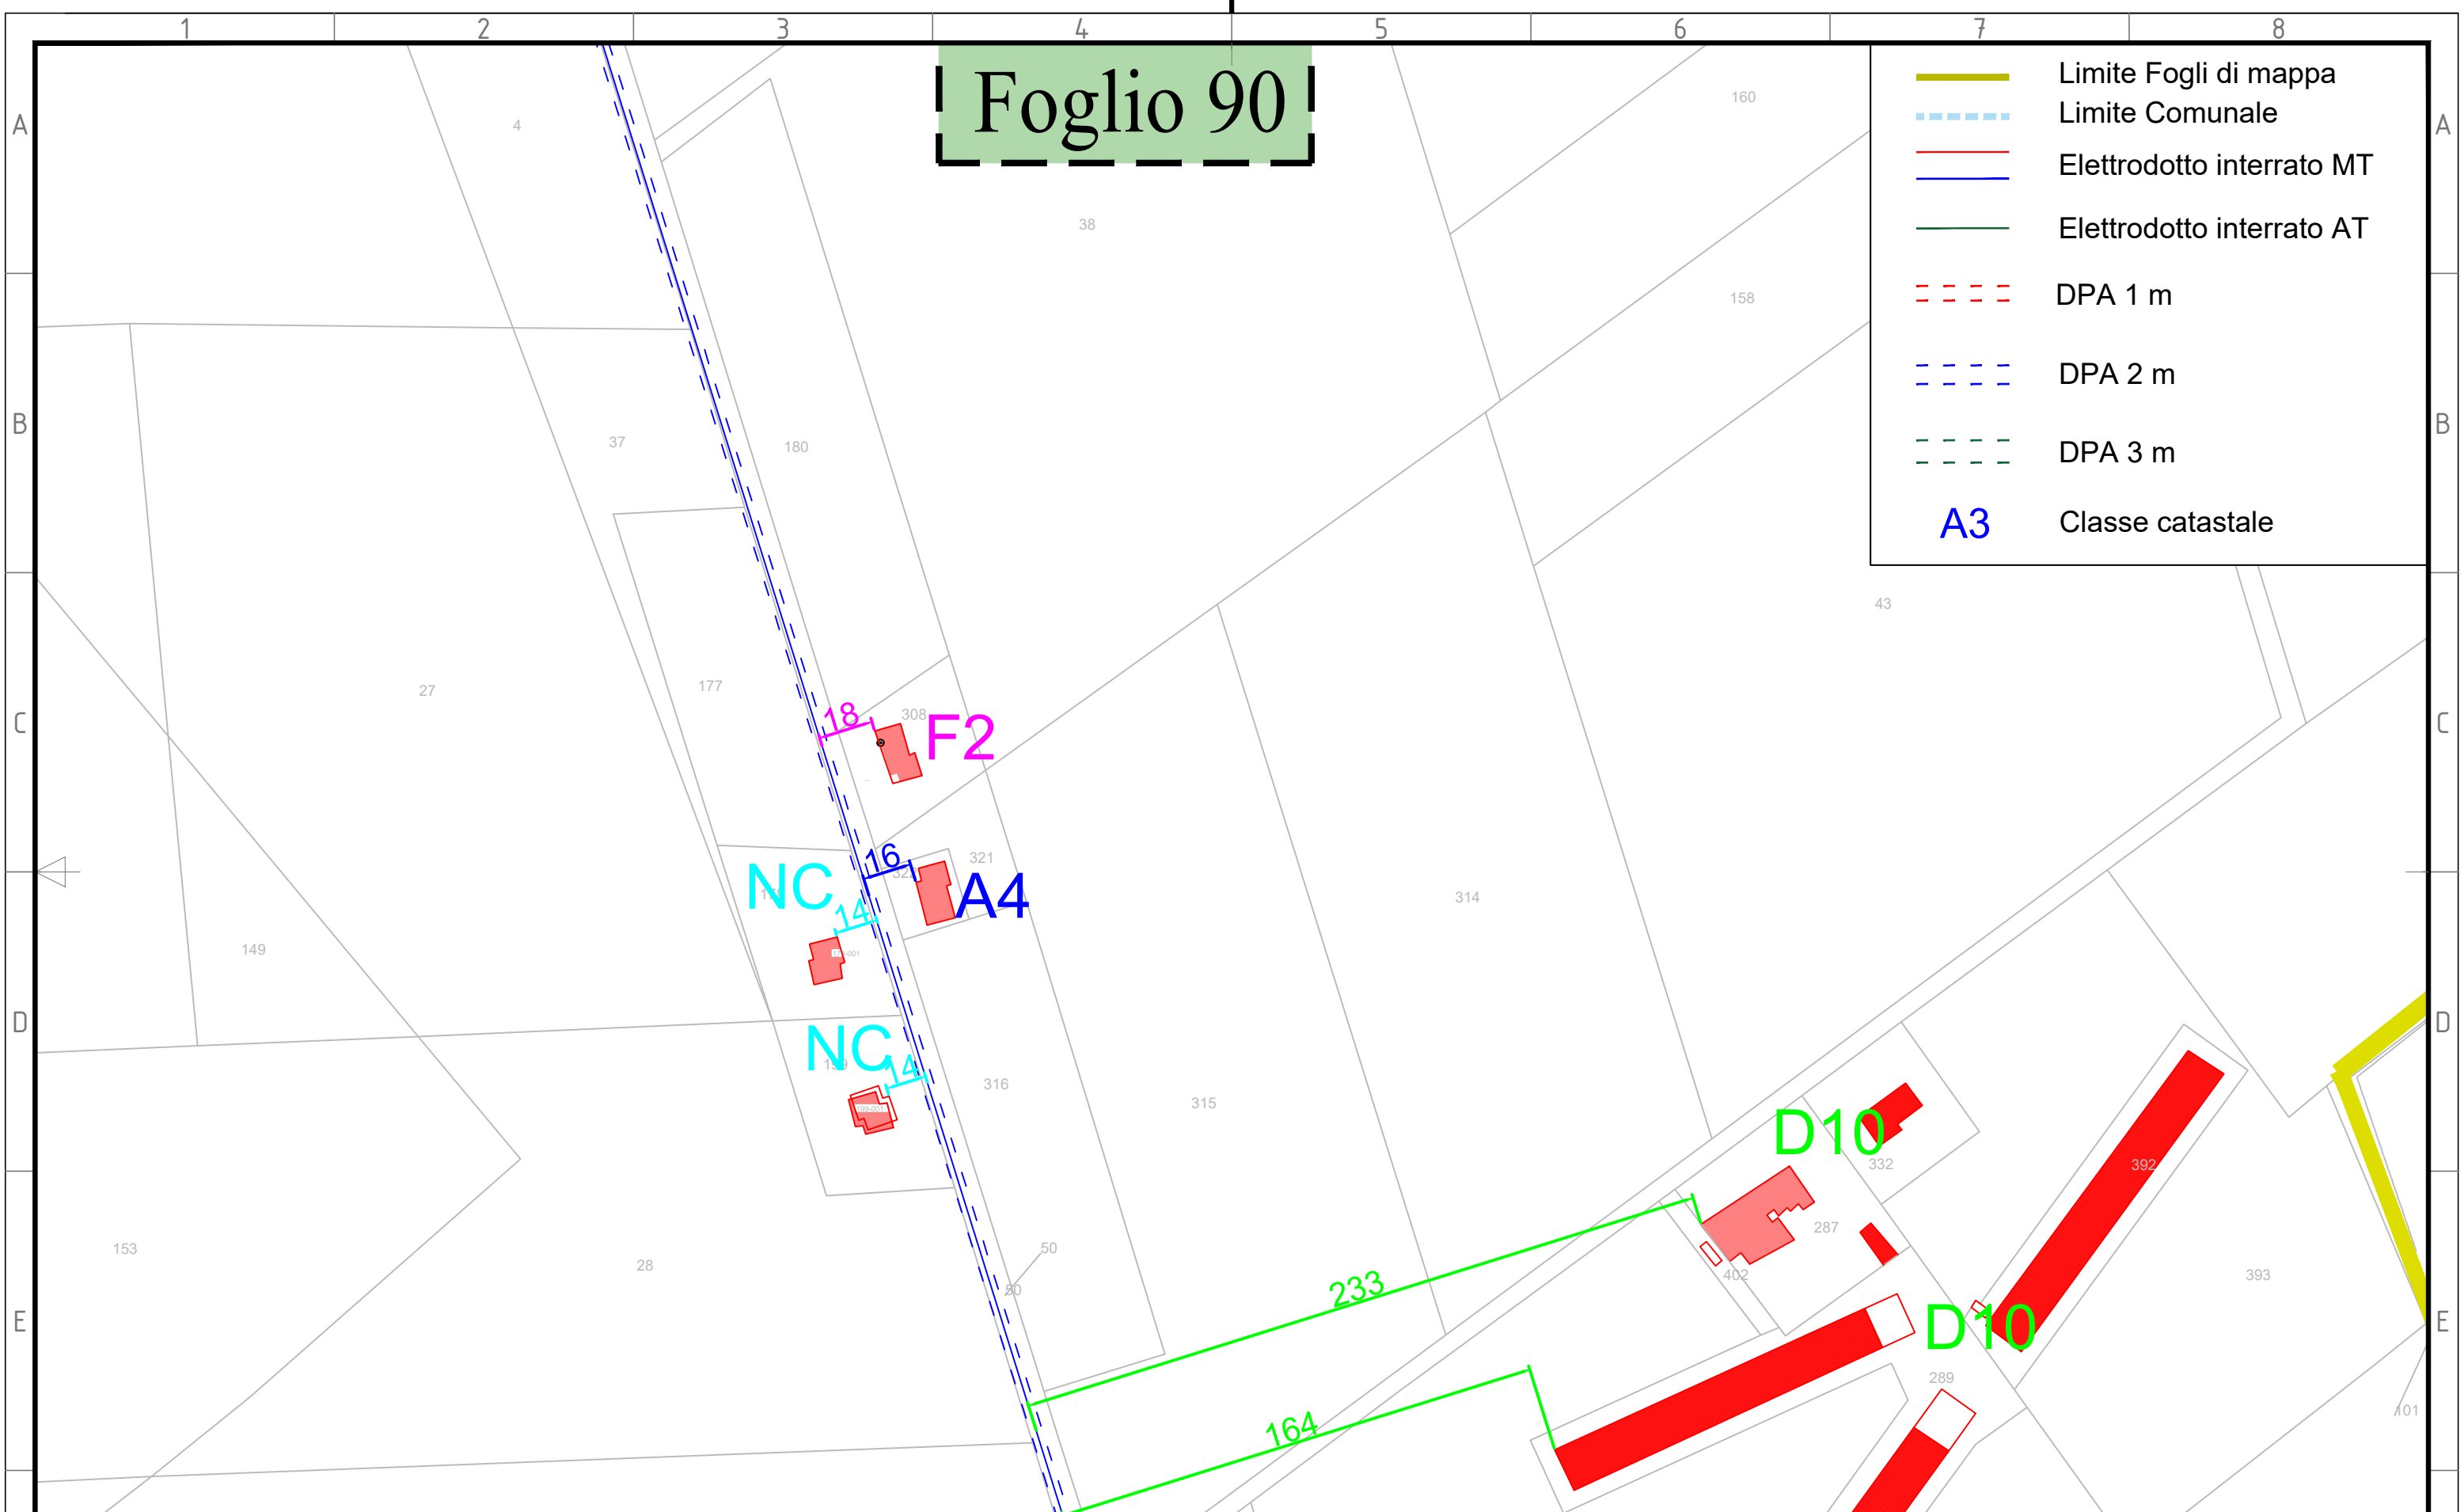

			CONTRACTOR'S LOGO <small>Via Napoli, 363/1 - 70132 Bari - Italy tel (+39) 0802962611 - Fax (+39) 080559394 www.bfpgroup.net - info@bfpgroup.net</small> <small>Azienda con Sistema di Gestione Certificato UNI EN ISO 9001:2015 UNI EN ISO 14001:2015 UNI ISO 45001:2018</small>			PROJECT: CANDELA FILE NAME: GRE.EEC.D.24.IT.W.15001.00.128.00_INQUADRAMENTO FASCE DPA E DISTANZA DA RECETTORI CLASSIFICATION FORMAT: A3 SCALE: 1:2000 PLOT SCALE SHEET: 27 di / of 33				 Engineering & Construction		GRE VALIDATION VALIDATED by VERIFIED by COLLABORATORS		UTILIZATION SCOPE <table border="1"> <thead> <tr> <th>GROUP</th> <th>FUNCTION</th> <th>TYPE</th> <th>ISSUER</th> <th>COUNTRY</th> <th>TEC.</th> <th>PLANT</th> <th>SYSTEM</th> <th>PROGRESSIVE</th> <th>REVISION</th> </tr> </thead> <tbody> <tr> <td>GRE</td> <td>EECD</td> <td>24</td> <td>I</td> <td>TW</td> <td>1500</td> <td>1001</td> <td>128</td> <td>00</td> <td>01</td> </tr> </tbody> </table>				GROUP	FUNCTION	TYPE	ISSUER	COUNTRY	TEC.	PLANT	SYSTEM	PROGRESSIVE	REVISION	GRE	EECD	24	I	TW	1500	1001	128	00	01	TITLE: INQUADRAMENTO FASCE DPA E DISTANZA DA RECETTORI GRE CODE			
GROUP	FUNCTION	TYPE	ISSUER	COUNTRY	TEC.	PLANT	SYSTEM	PROGRESSIVE	REVISION																																
GRE	EECD	24	I	TW	1500	1001	128	00	01																																
00	27/07/2021	for issue	BFP	BFP	BFP																																				
REV.	DATE	DESCRIPTION	PREPARED	CHECKED	APPROVED																																				

This document is property of Enel Green Power SpA. It is strictly forbidden to reproduce this document, in whole or in part, and to provide to others any related information without the previous written consent by Enel Green Power SpA.

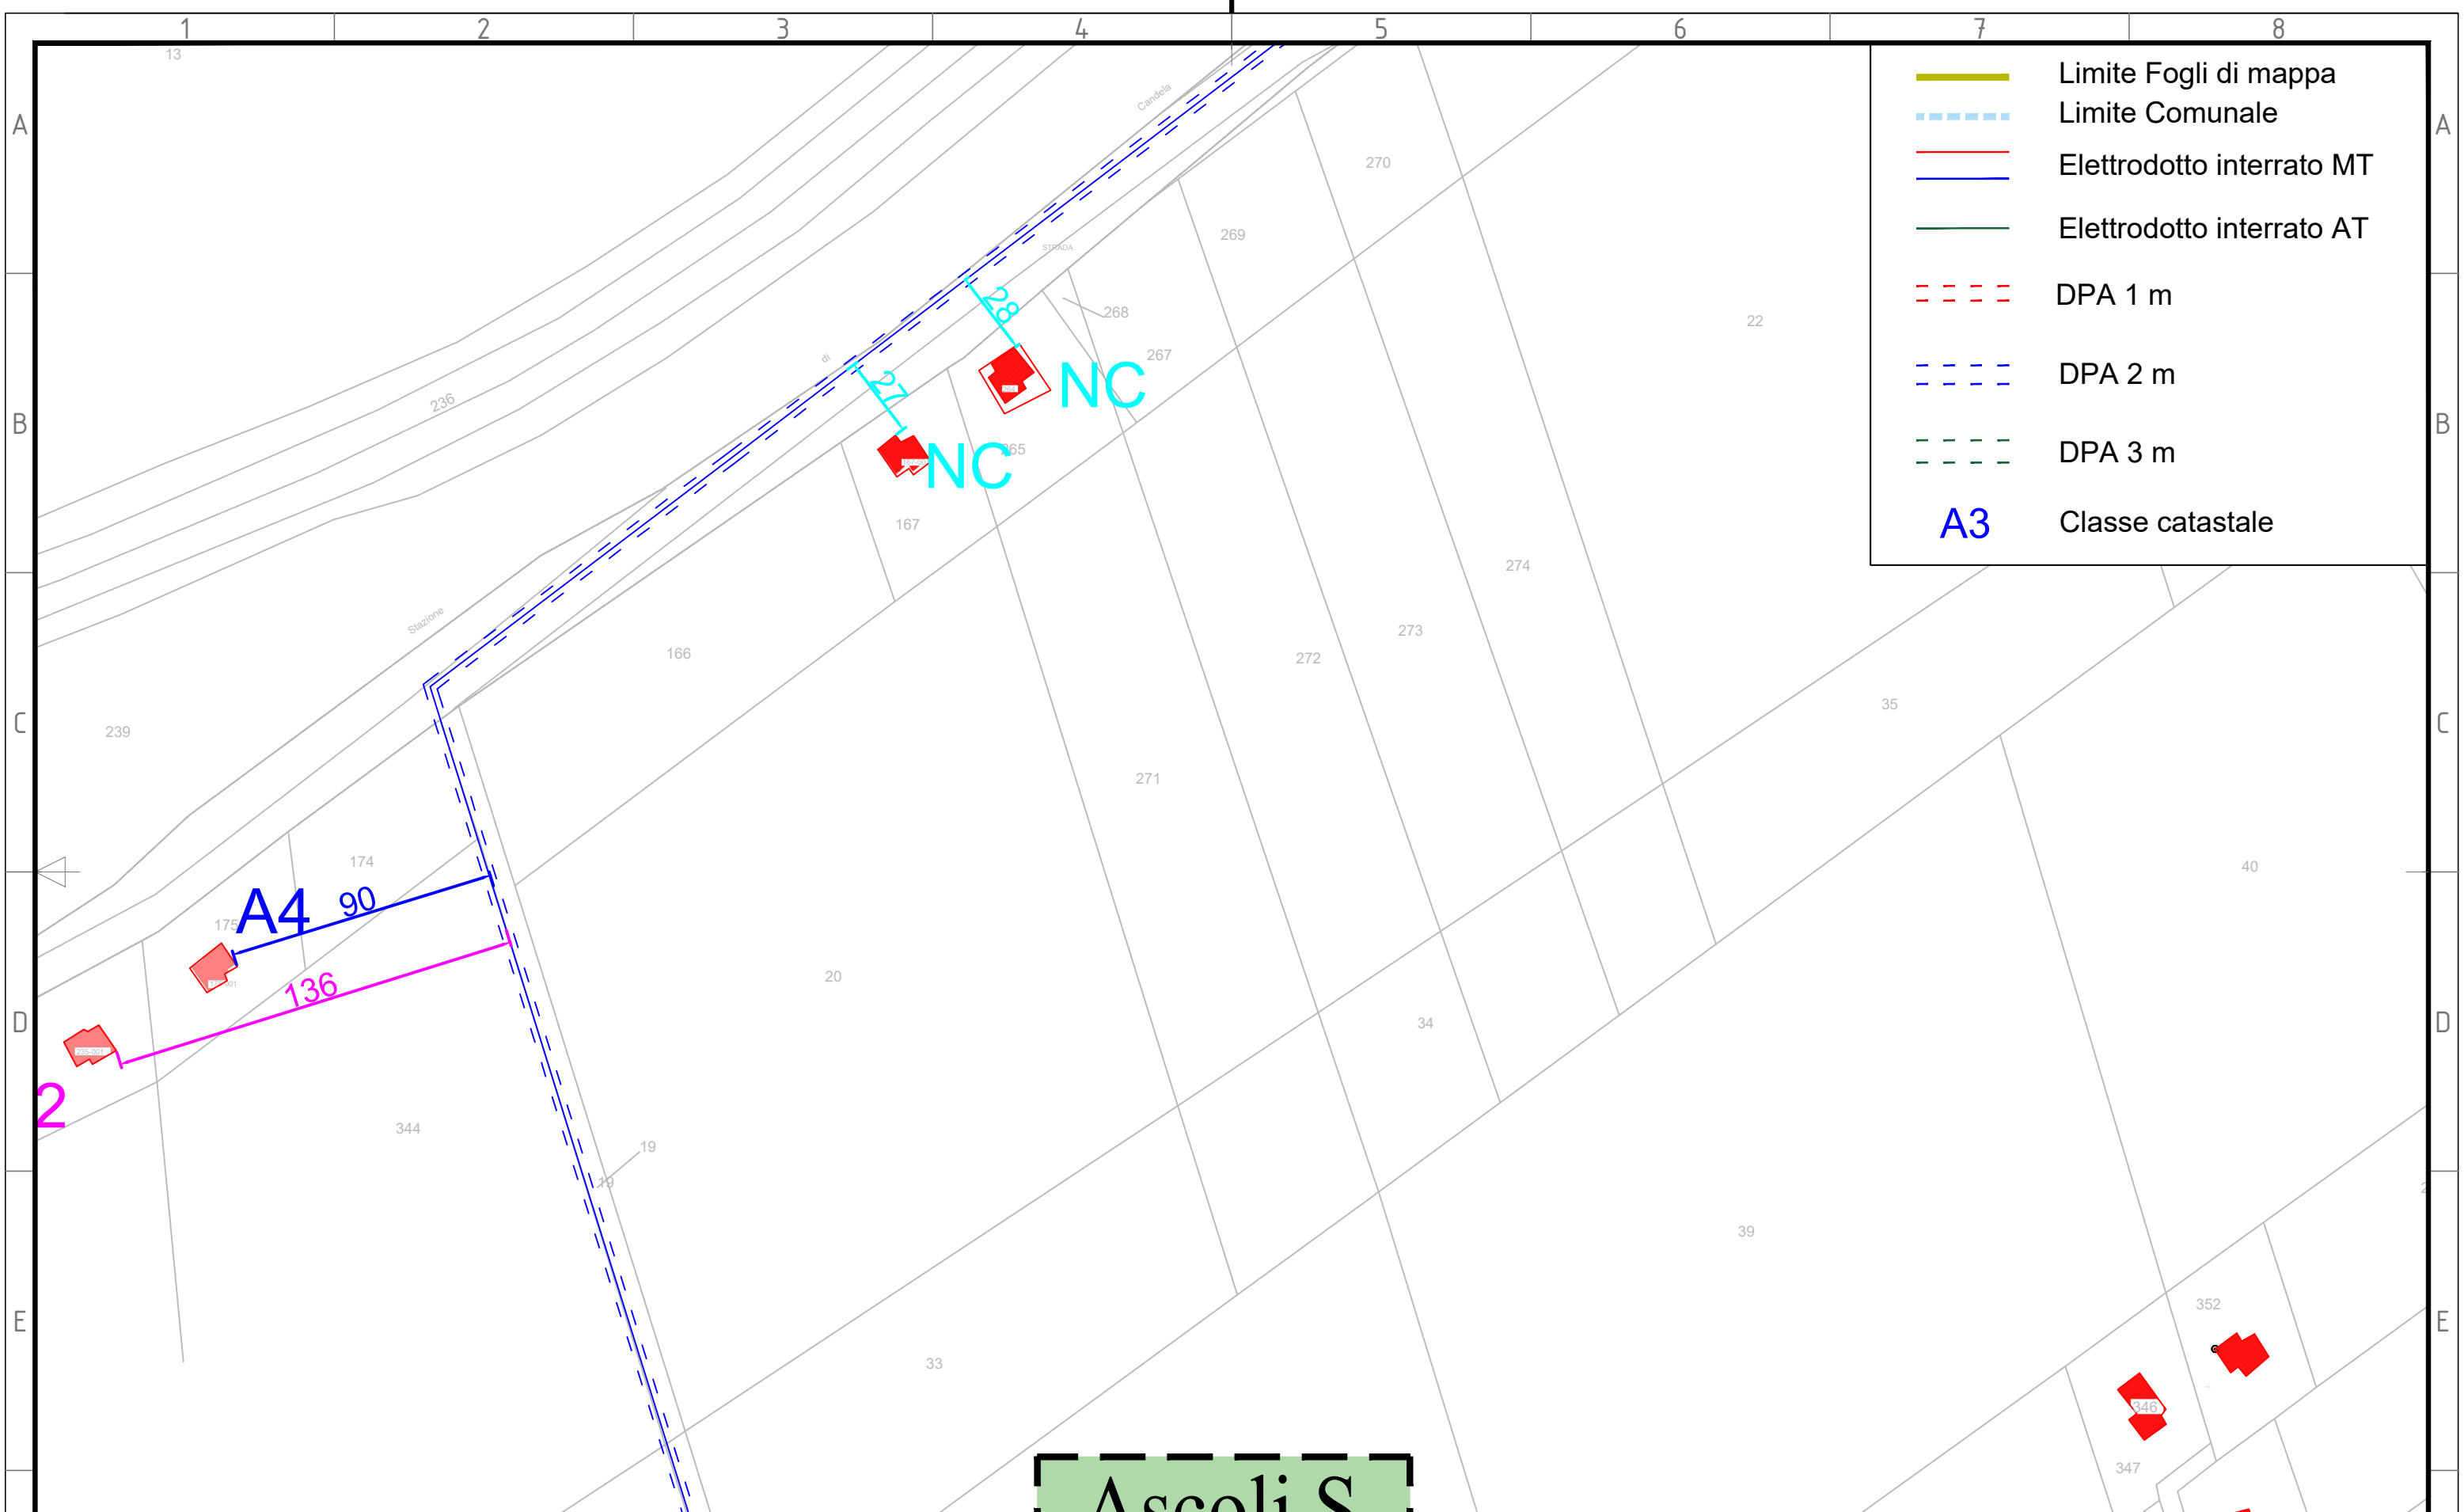

	Limite Fogli di mappa
	Limite Comunale
	Elettrodotto interrato MT
	Elettrodotto interrato AT
	DPA 1 m
	DPA 2 m
	DPA 3 m
A3	Classe catastale

Ascoli S

00	27/07/2021	for issue	BFP	BFP	BFP
REV.	DATE	DESCRIPTION	PREPARED	CHECKED	APPROVED
			ZINGARELLI	MIGLIONICO	BISCOTTI

CONTRACTOR'S LOGO

Via Napoli, 363/1 - 70132 Bari - Italy
 tel (+39) 0802946261 - fax (+39) 0805653384
 www.bfpgroup.net - info@bfpgroup.net

Azienda con Sistema di Gestione Certificato
 UNI EN ISO 9001:2015
 UNI EN ISO 14001:2015
 UNI ISO 45001:2018

PROJECT: CANDELA			
FILE NAME: GRE.EEC.D.24.IT.W.15001.00.128.00_INQUADRAMENTO FASCE DPA E DISTANZA DA RECETTORI			
CLASSIFICATION			
FORMAT: A3	SCALE: 1:2000	PLOT SCALE	SHEET: 28 di / of 33








Engineering & Construction

GRE VALIDATION	
VALIDATED by	
VERIFIED by	
COLLABORATORS	

UTILIZATION SCOPE												
GROUP	FUNCTION	TYPE	ISSUER	COUNTRY	TEC.	PLANT				SYSTEM	PROGRESSIVE	REVISION

TITLE: INQUADRAMENTO FASCE DPA E DISTANZA DA RECETTORI												
GRE CODE												
GRE EEC D 24 I TW 15001 00 1001 2800												

This document is property of Enel Green Power SpA. It is strictly forbidden to reproduce this document, in whole or in part, and to provide to others any related information without the previous written consent by Enel Green Power SpA.

-  Limite Fogli di mappa
-  Limite Comunale
-  Elettrodotto interrato MT
-  Elettrodotto interrato AT
-  DPA 1 m
-  DPA 2 m
-  DPA 3 m
- A3** Classe catastale

Ascoli S.
Foglio 90

Ascoli S.
Foglio 82

REV.	DATE	DESCRIPTION	PREPARED	CHECKED	APPROVED
00	27/07/2021	for issue	BFP	BFP	BFP
			ZINGARELLI	MIGLIONICO	BISCOTTI

CONTRACTOR'S LOGO



Via Napoli, 363/1 - 70132 Bari - Italy
tel (+39) 0802946361 - fax (+39) 0805653384
www.bfpgroup.net - info@bfpgroup.net

Azienda con Sistema di Gestione Certificato
UNI EN ISO 9001:2015
UNI EN ISO 14001:2015
UNI ISO 45001:2018

PROJECT: CANDELA			
FILE NAME: GRE.EEC.D.24.IT.W.15001.00.128.00_INQUADRAMENTO FASCE DPA E DISTANZA DA RECETTORI			
CLASSIFICATION			
FORMAT: A3	SCALE: 1:2000	PLOT SCALE	SHEET: 29 di / of 33



Engineering & Construction

GRE VALIDATION	
VALIDATED by	
VERIFIED by	
COLLABORATORS	


UTILIZATION SCOPE									
GRE CODE									
GROUP	FUNCTION	TYPE	ISSUER	COUNTRY	TEC.	PLANT	SYSTEM	PROGRESSIVE	REVISION
GRE	EECD	24	I	TW	1500	1001	28	00	01

TITLE: INQUADRAMENTO FASCE DPA E DISTANZA DA RECETTORI									
GRE CODE									
GROUP	FUNCTION	TYPE	ISSUER	COUNTRY	TEC.	PLANT	SYSTEM	PROGRESSIVE	REVISION
GRE	EECD	24	I	TW	1500	1001	28	00	01

This document is property of Enel Green Power SpA. It is strictly forbidden to reproduce this document, in whole or in part, and to provide to others any related information without the previous written consent by Enel Green Power SpA.

- Limite Fogli di mappa
- Limite Comunale
- Elettrodotto interrato MT
- Elettrodotto interrato AT
- DPA 1 m
- DPA 2 m
- DPA 3 m
- A3** Classe catastale

Ascoli S.
Foglio 82

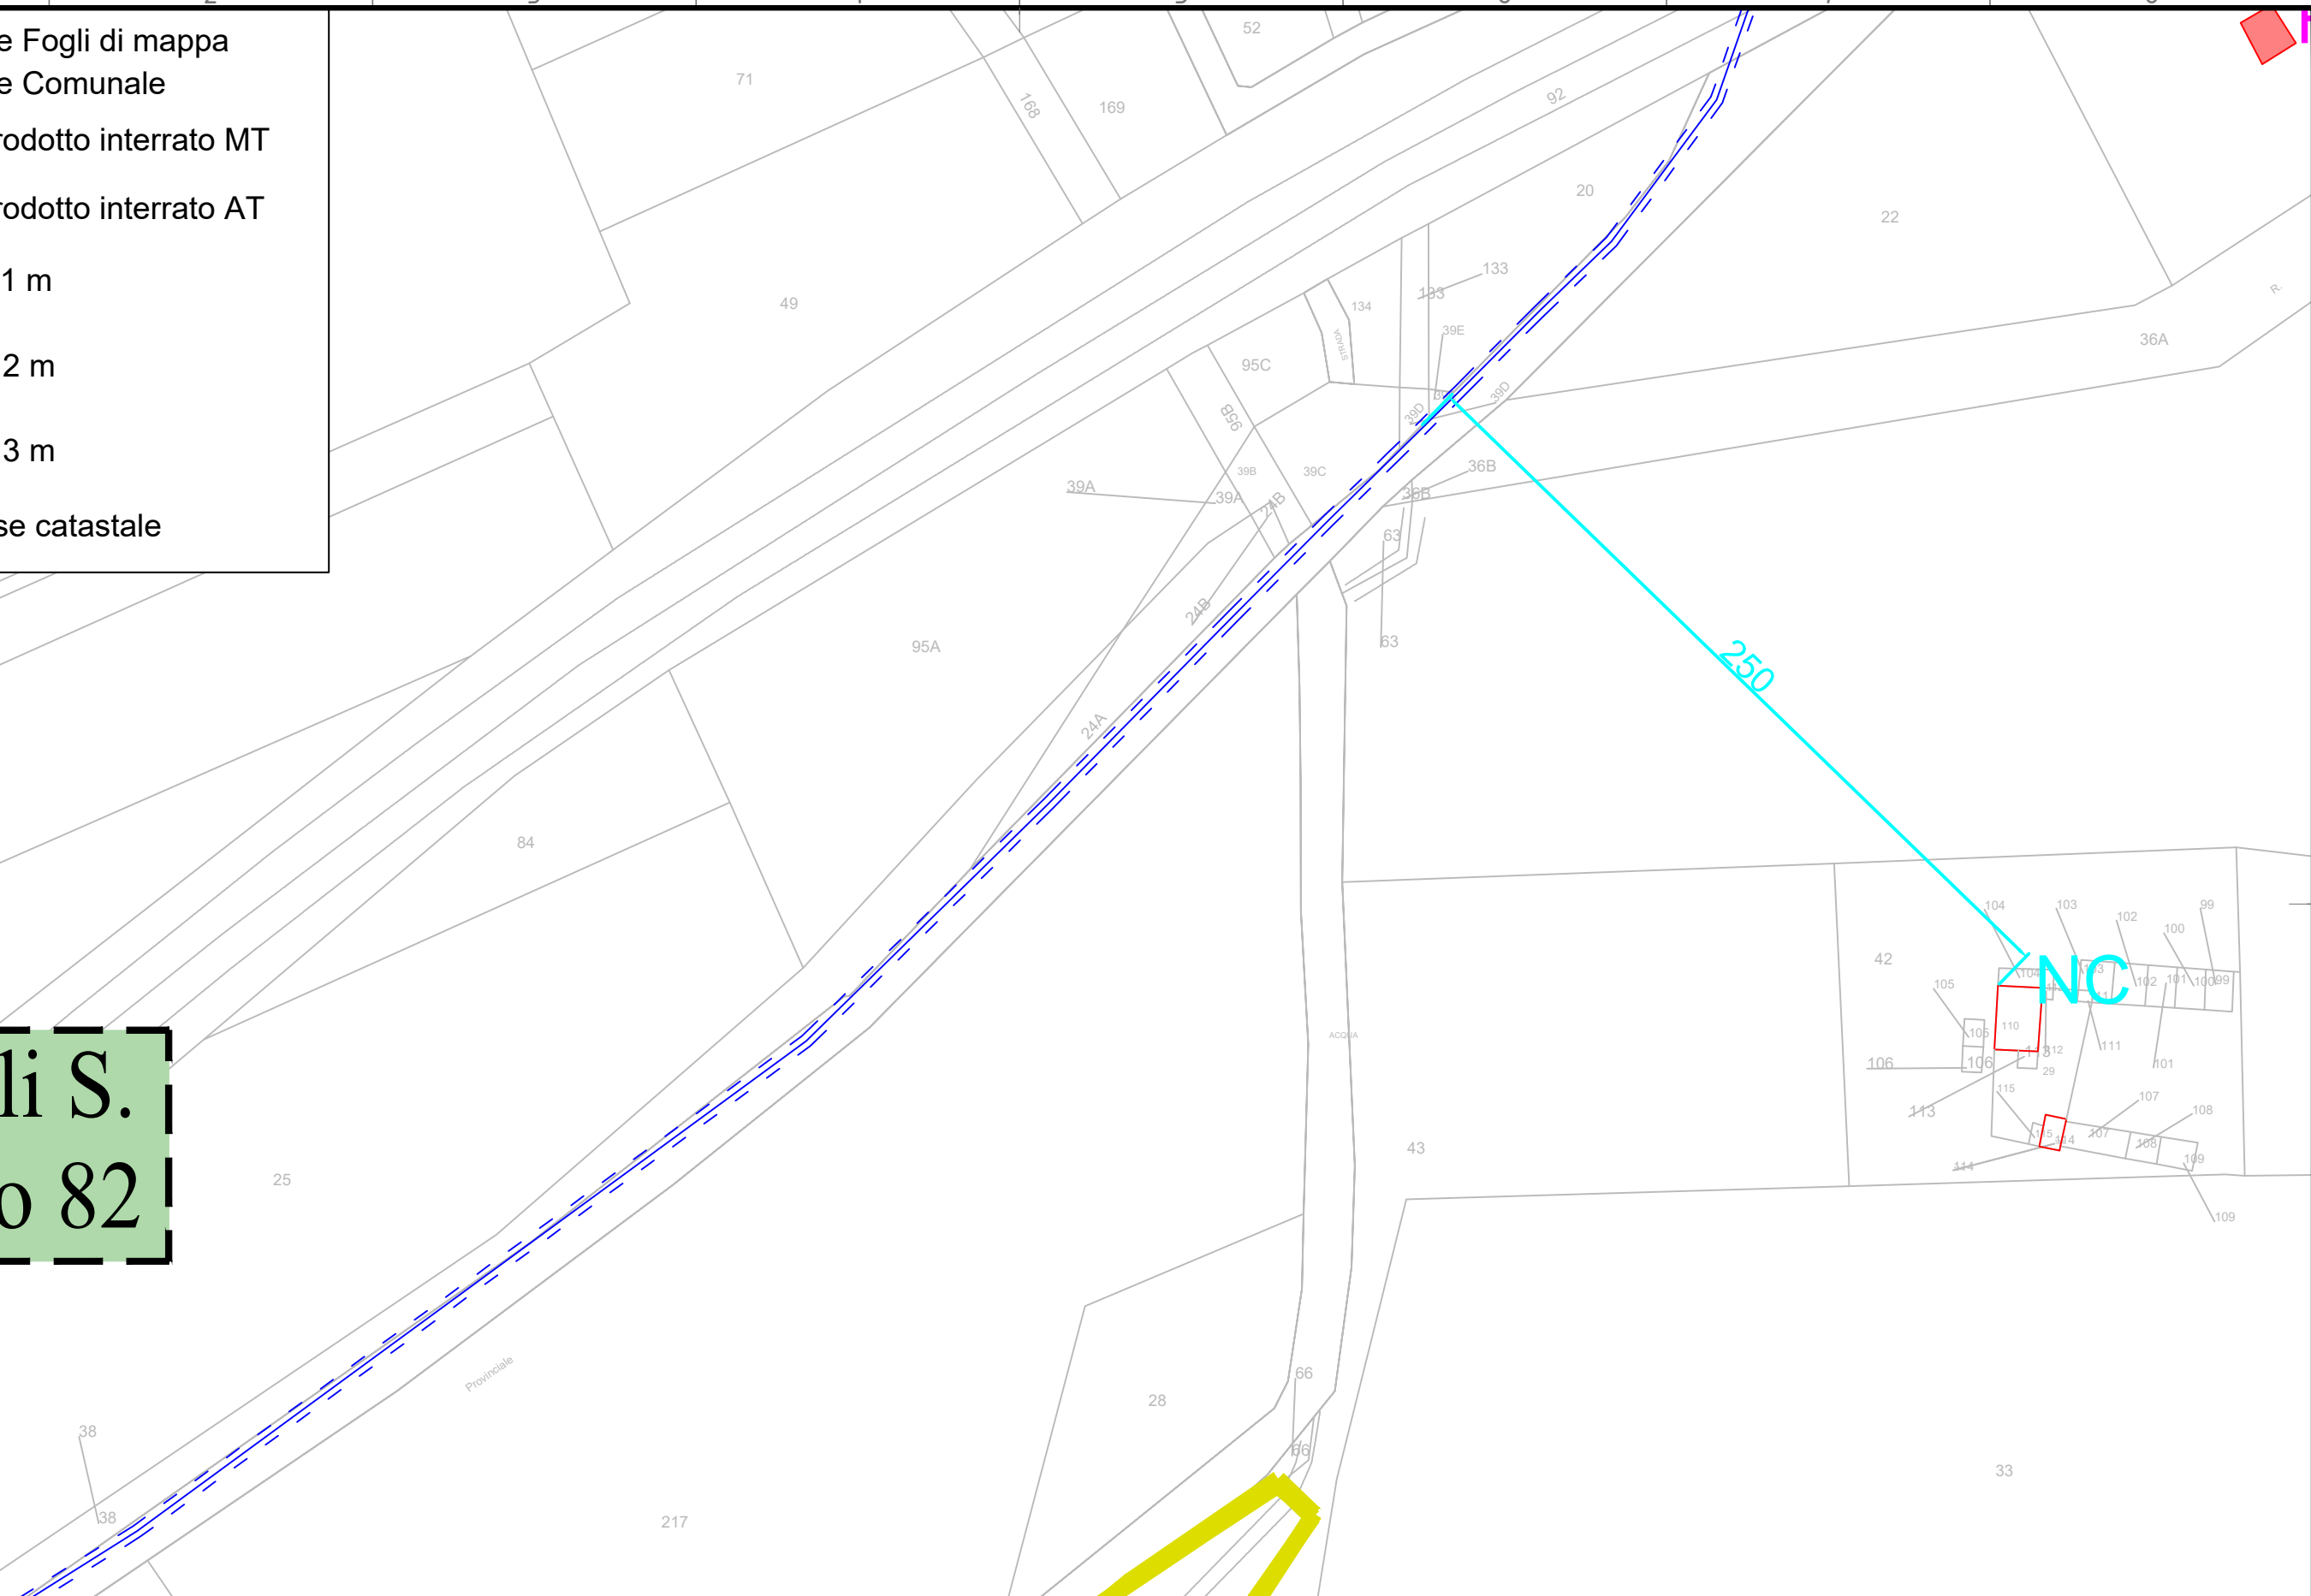

CONTRACTOR'S LOGO

Via Napoli, 363/1 - 70132 Bari - Italy
tel (+39) 0802946361 - fax (+39) 0805653984
www.bfpgroup.net - info@bfpgroup.net

Azienda con Sistema di Gestione Certificato
UNI EN ISO 9001:2015
UNI EN ISO 14001:2015
UNI ISO 45001:2018

PROJECT: CANDELA			
<small>FILE NAME:</small> GRE.EEC.D.24.IT.W.15001.00.128.00_INQUADRAMENTO FASCE DPA E DISTANZA DA RECETTORI			
CLASSIFICATION			
<small>FORMAT:</small> A3	<small>SCALE:</small> 1:2000	<small>PLOT SCALE</small>	<small>SHEET:</small> 30 di / of 33

Engineering & Construction








<small>GRE VALIDATION</small>	
<small>VALIDATED by</small>	
<small>VERIFIED by</small>	
<small>COLLABORATORS</small>	

<small>UTILIZATION SCOPE</small>									
<small>GRE CODE</small>									
<small>GROUP</small>	<small>FUNCTION</small>	<small>TYPE</small>	<small>ISSUER</small>	<small>COUNTRY</small>	<small>TEC.</small>	<small>PLANT</small>	<small>SYSTEM</small>	<small>PROGRESSIVE</small>	<small>REVISION</small>
GRE EEC D 24 I TW 1500 1001 2800									

<small>TITLE:</small> INQUADRAMENTO FASCE DPA E DISTANZA DA RECETTORI									
---	--	--	--	--	--	--	--	--	--


<small>REV.</small>	<small>DATE</small>	<small>DESCRIPTION</small>	<small>PREPARED</small>	<small>CHECKED</small>	<small>APPROVED</small>
00	27/07/2021	for issue	BFP ZINGARELLI	BFP MIGLIONICO	BFP BISCOTTI



This document is property of Enel Green Power SpA. It is strictly forbidden to reproduce this document, in whole or in part, and to provide to others any related information without the previous written consent by Enel Green Power SpA.

-  Limite Fogli di mappa
-  Limite Comunale
-  Elettrodotto interrato MT
-  Elettrodotto interrato AT
-  DPA 1 m
-  DPA 2 m
-  DPA 3 m
- A3** Classe catastale

SE TERNA

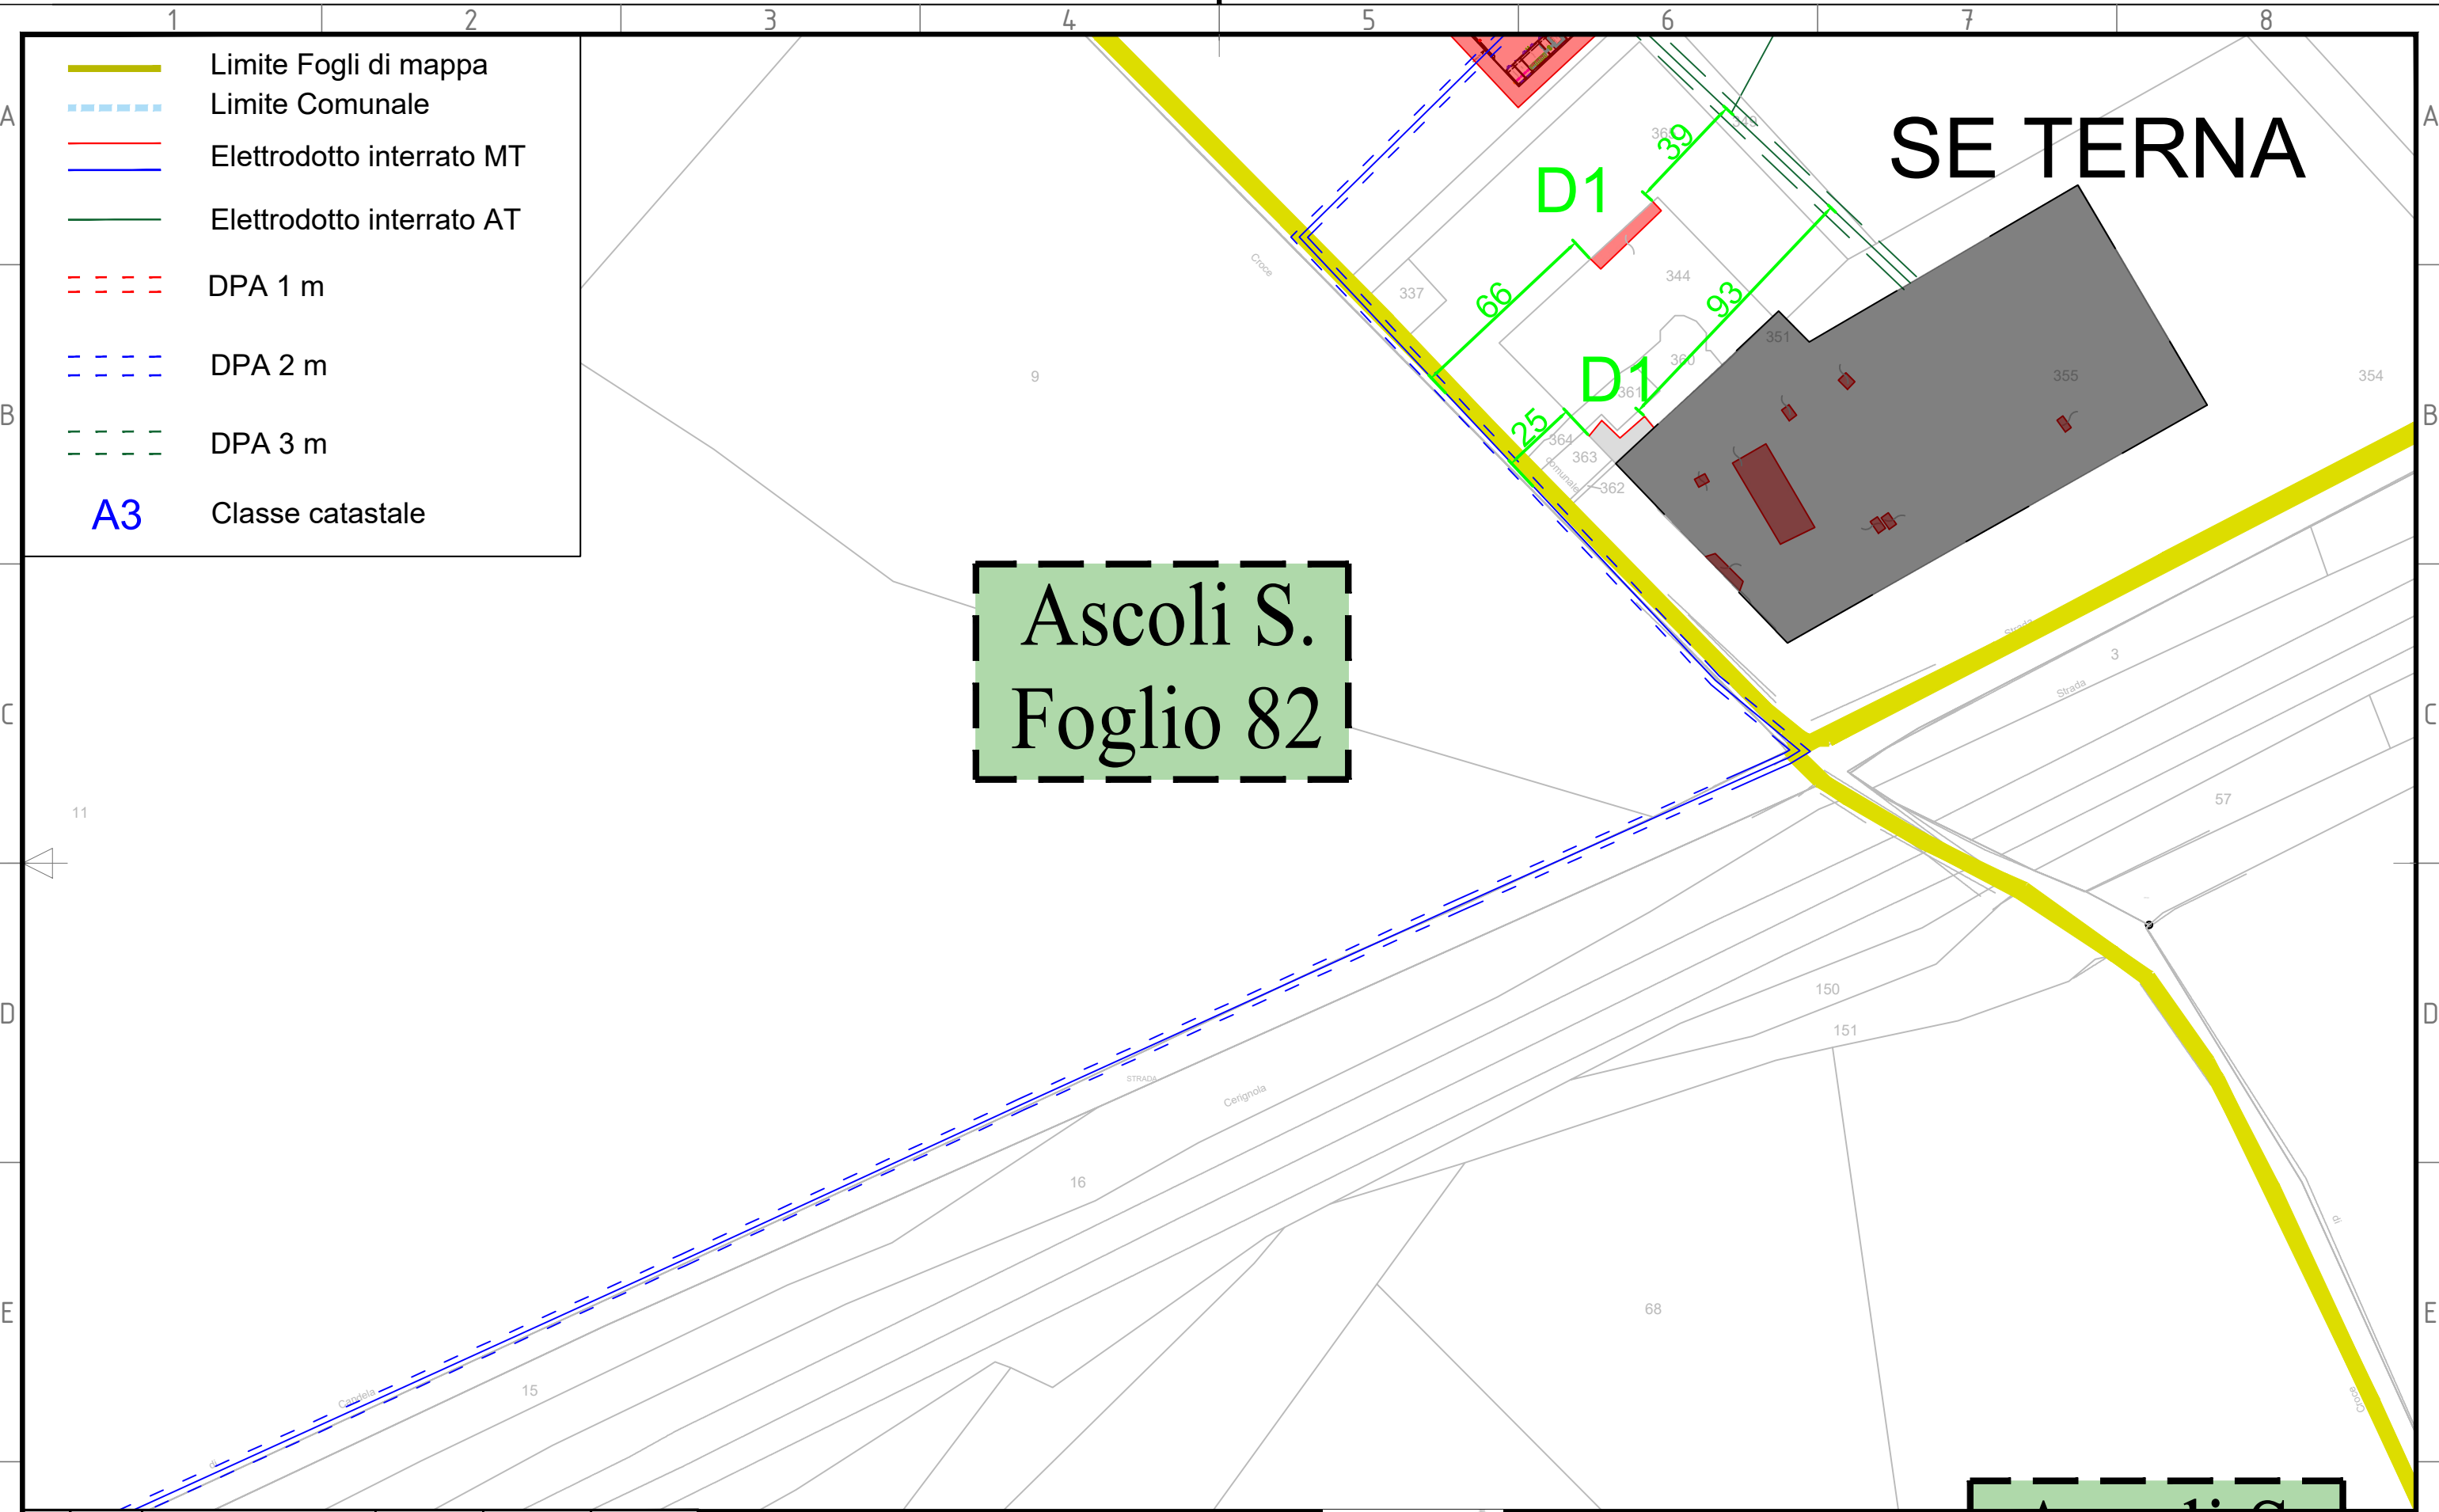







Ascoli S.
Foglio 82



		CONTRACTOR'S LOGO			PROJECT: CANDELA						GRE VALIDATION		UTILIZATION SCOPE				TITLE: INQUADRAMENTO FASCE DPA E DISTANZA DA RECETTORI			
					FILE NAME: GRE.EEC.D.24.IT.W.15001.00.128.00_INQUADRAMENTO FASCE DPA E DISTANZA DA RECETTORI				VALIDATED by						GRE CODE					
		<small>Via Napoli, 363/1 - 70132 Bari - Italy tel (+39) 0802946361 - fax (+39) 0805659394 www.bfpgroup.net - info@bfpgroup.net Azienda con Sistema di Gestione Certificato UNI EN ISO 9001:2015 UNI EN ISO 14001:2015 UNI ISO 45001:2018</small>			CLASSIFICATION				VERIFIED by						GROUP FUNCTION TYPE ISSUER COUNTRY TEC. PLANT SYSTEM PROGRESSIVE REVISION					
		FORMAT: A3			SCALE: 1:2000		PLOT SCALE		SHEET: 32 di / of 33		Engineering & Construction		GRE EEC D 24 I TW 150010012800							
00		27/07/2021		for issue			PREPARED		CHECKED		APPROVED									
REV.		DATE		DESCRIPTION			BFP		BFP		BFP									
							ZINGARELLI		MIGLIONICO		BISCOTTI									

This document is property of Enel Green Power SpA. It is strictly forbidden to reproduce this document, in whole or in part, and to provide to others any related information without the previous written consent by Enel Green Power SpA.

Ascoli S.
Foglio 75


-  Limite Fogli di mappa
-  Limite Comunale
-  Elettrodotto interrato MT
-  Elettrodotto interrato AT
-  DPA 1 m
-  DPA 2 m
-  DPA 3 m
-  A3 Classe catastale

S.S.E.

Elettrodotto AT

Ascoli S.
Foglio 75

SE TERNA

		CONTRACTOR'S LOGO			PROJECT: CANDELA				enel		GRE VALIDATION		UTILIZATION SCOPE				TITLE: INQUADRAMENTO FASCE DPA E DISTANZA DA RECETTORI																							
		 <small>Via Napoli, 363/1 - 70132 Bari - Italy tel (+39) 0802946261 - Fax (+39) 0802659384 www.bfpgroup.net - info@bfpgroup.net</small> Azienda con Sistema di Gestione Certificato <small>UNI EN ISO 9001:2015 UNI EN ISO 14001:2015 UNI ISO 45001:2018</small>			FILE NAME: GRE.EEC.D.24.IT.W.15001.00.128.00_INQUADRAMENTO FASCE DPA E DISTANZA DA RECETTORI CLASSIFICATION FORMAT: A3 SCALE: 1:2000 PLOT SCALE SHEET: 33 di / of 33				Engineering & Construction		VALIDATED by VERIFIED by COLLABORATORS		GRE CODE <table border="1"> <tr> <th>GROUP</th> <th>FUNCTION</th> <th>TYPE</th> <th>ISSUER</th> <th>COUNTRY</th> <th>TEC.</th> <th>PLANT</th> <th>SYSTEM</th> <th>PROGRESSIVE</th> <th>REVISION</th> </tr> <tr> <td>GRE</td> <td>EEC</td> <td>D</td> <td>24</td> <td>I</td> <td>TW</td> <td>15001</td> <td>1001</td> <td>128</td> <td>00</td> </tr> </table>				GROUP	FUNCTION	TYPE	ISSUER	COUNTRY	TEC.	PLANT	SYSTEM	PROGRESSIVE	REVISION	GRE	EEC	D	24	I	TW	15001	1001	128	00				
GROUP	FUNCTION	TYPE	ISSUER	COUNTRY	TEC.	PLANT	SYSTEM	PROGRESSIVE	REVISION																															
GRE	EEC	D	24	I	TW	15001	1001	128	00																															
REV.	DATE	DESCRIPTION	PREPARED	CHECKED	APPROVED																																			
00	27/07/2021	for issue	BFP	BFP	BFP																																			
			ZINGARELLI	MIGLIONICO	BISCOTTI																																			

This document is property of Enel Green Power SpA. It is strictly forbidden to reproduce this document, in whole or in part, and to provide to others any related information without the previous written consent by Enel Green Power SpA.