




Scala 1 : 100

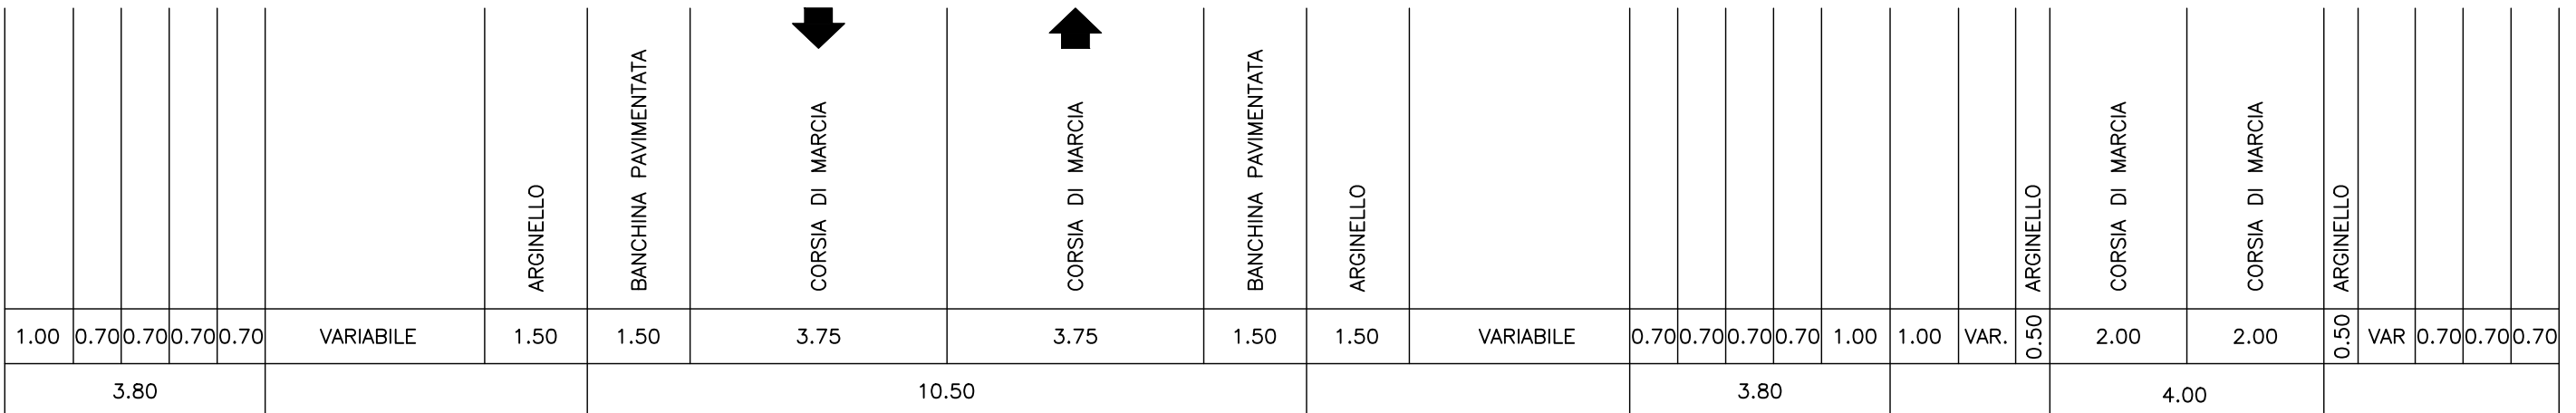

Scala 1 : 100

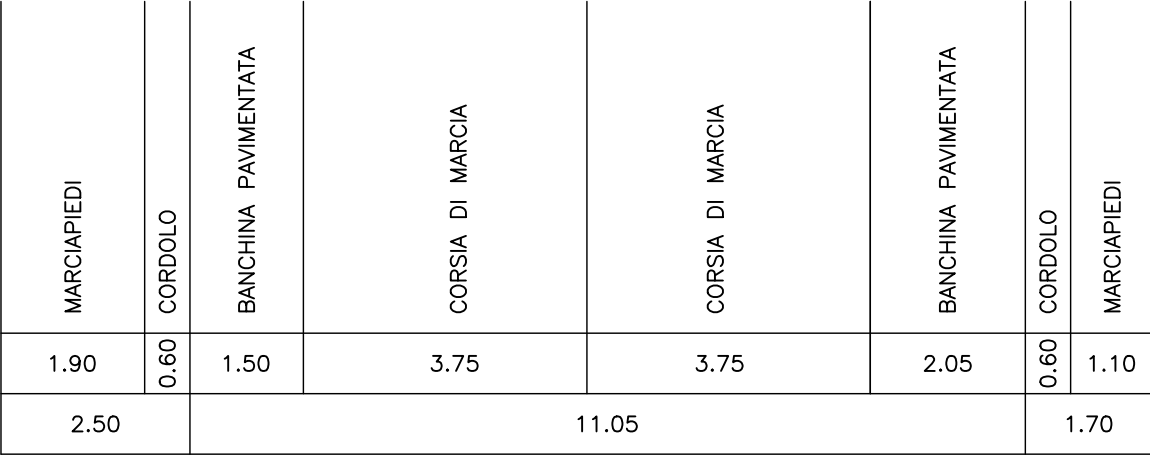


Scala 1 : 100

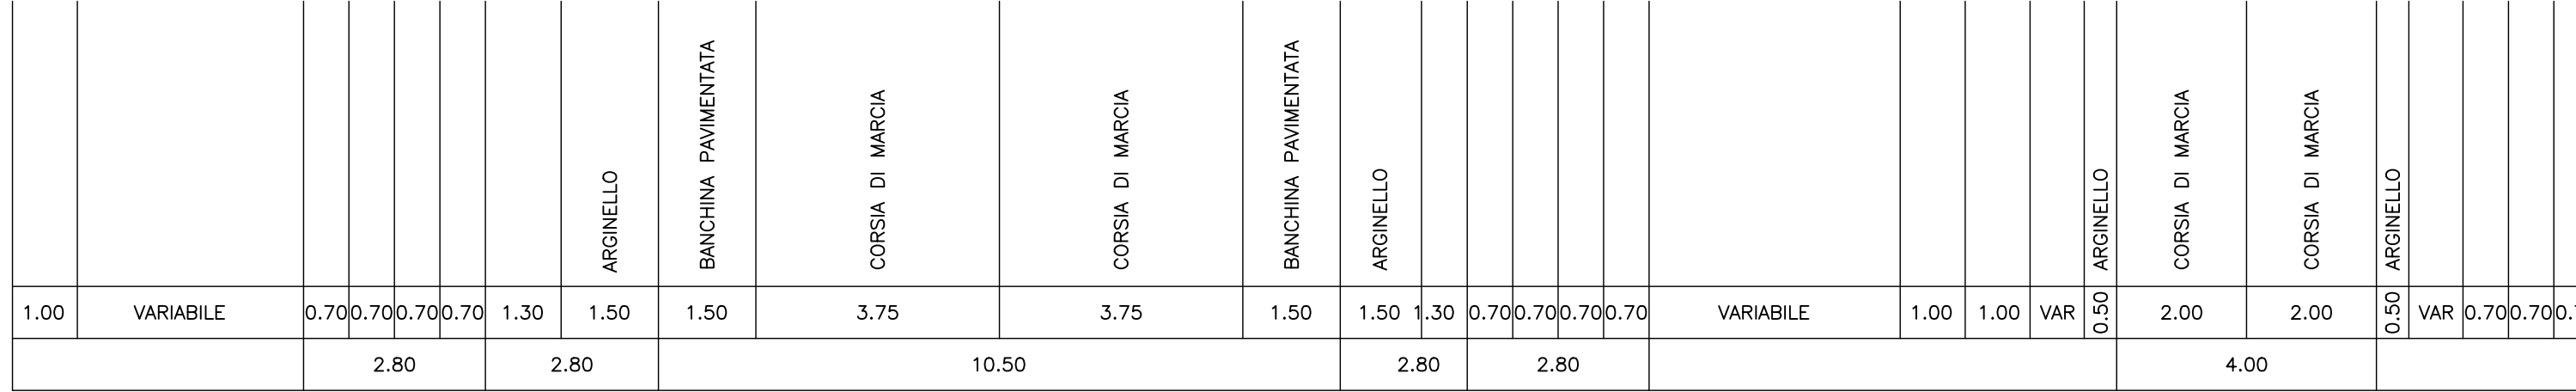


Scala 1 : 100




Scala 1 : 100

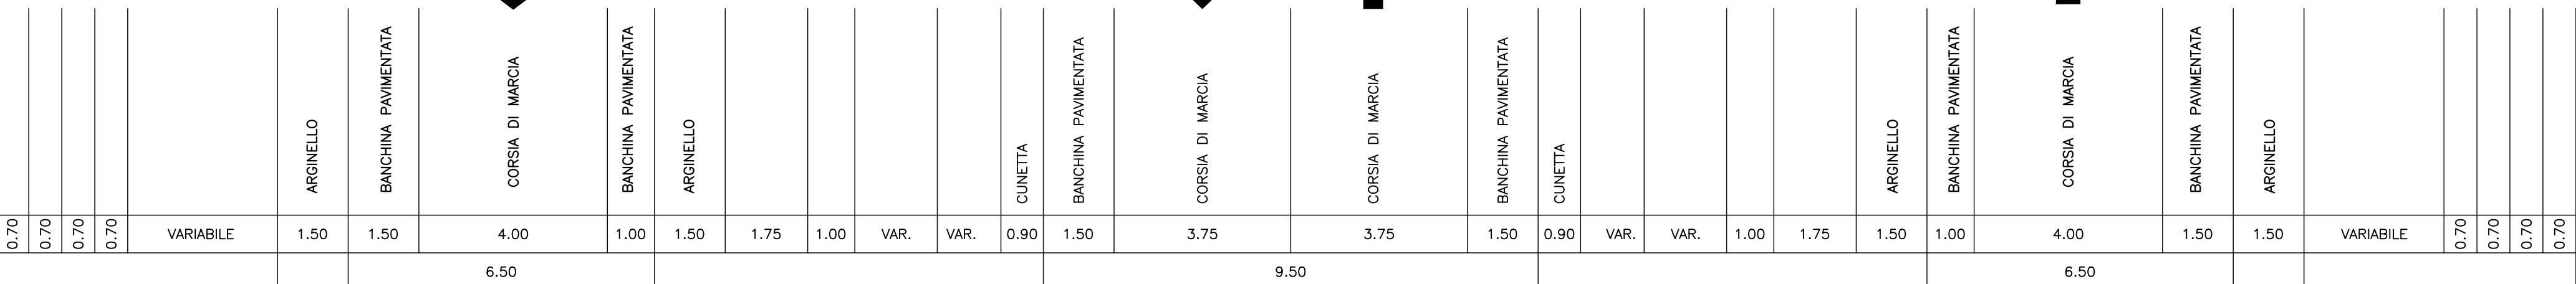


Scala 1 : 100

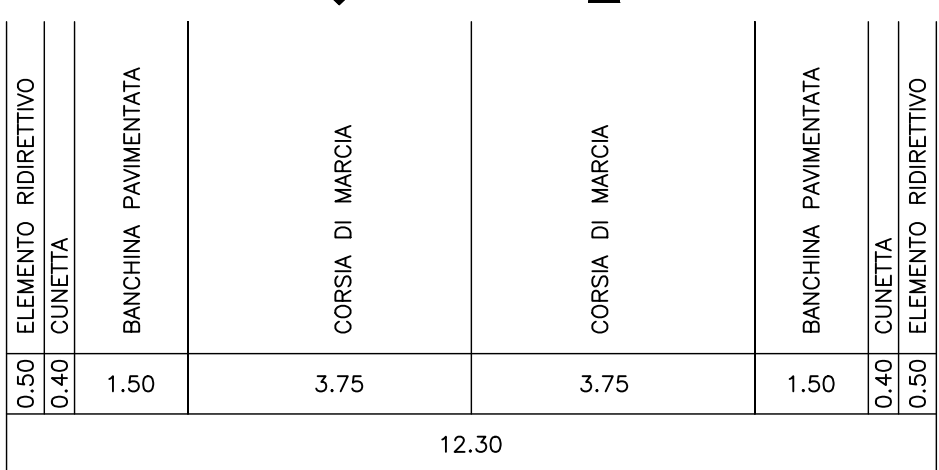


Scale 1 : 100

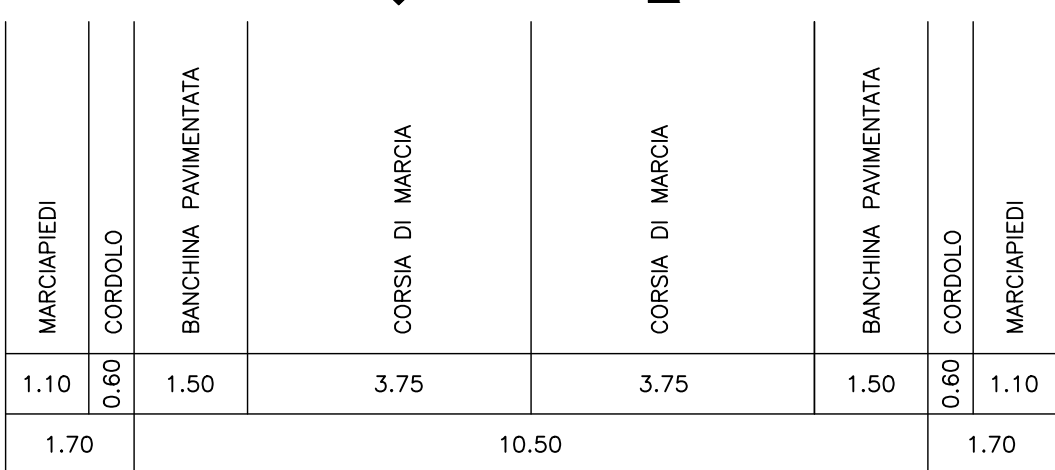


Scala 1 : 100

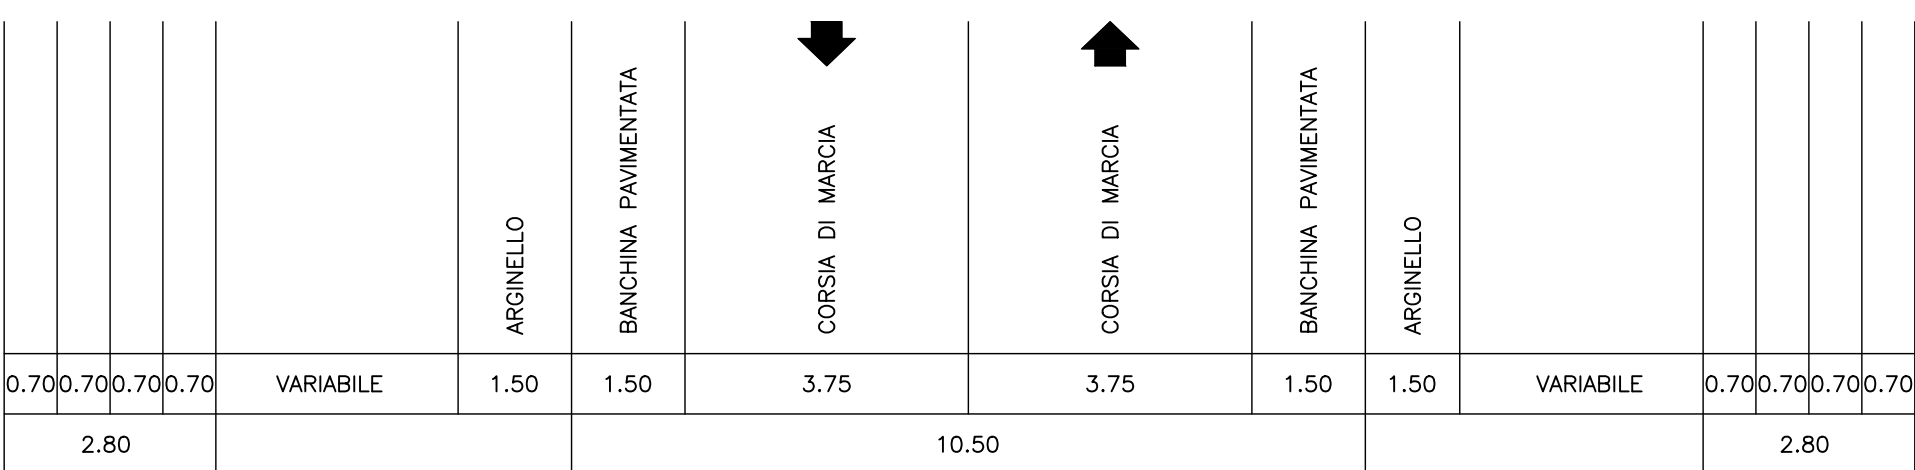


Scala 1 : 100

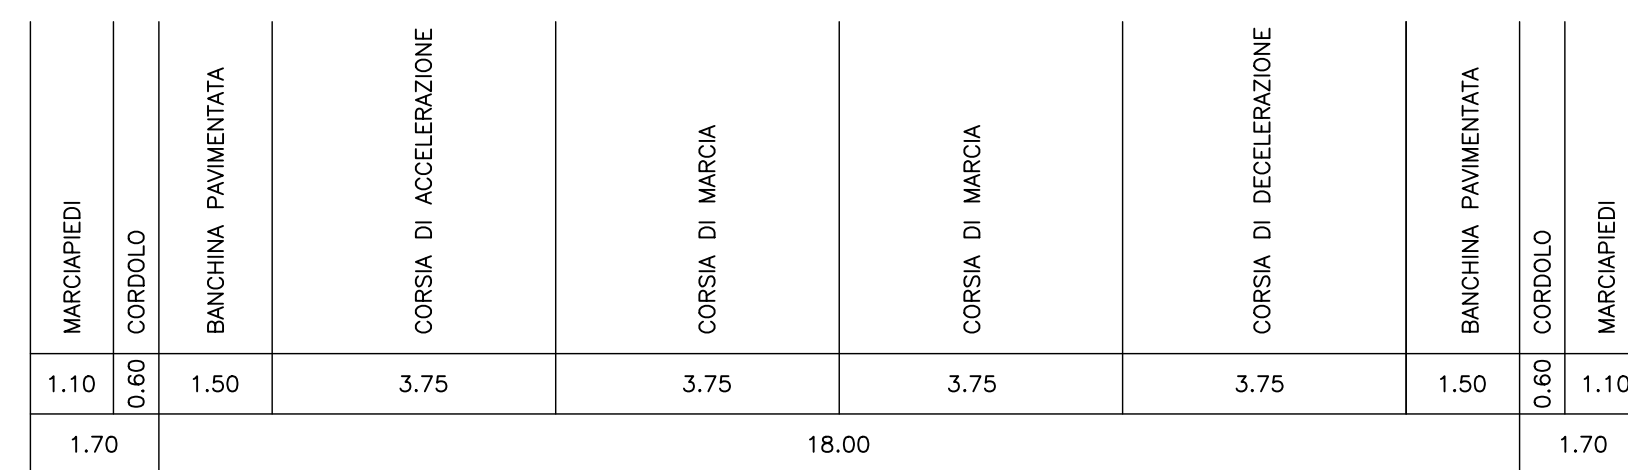

Escala 1 : 100

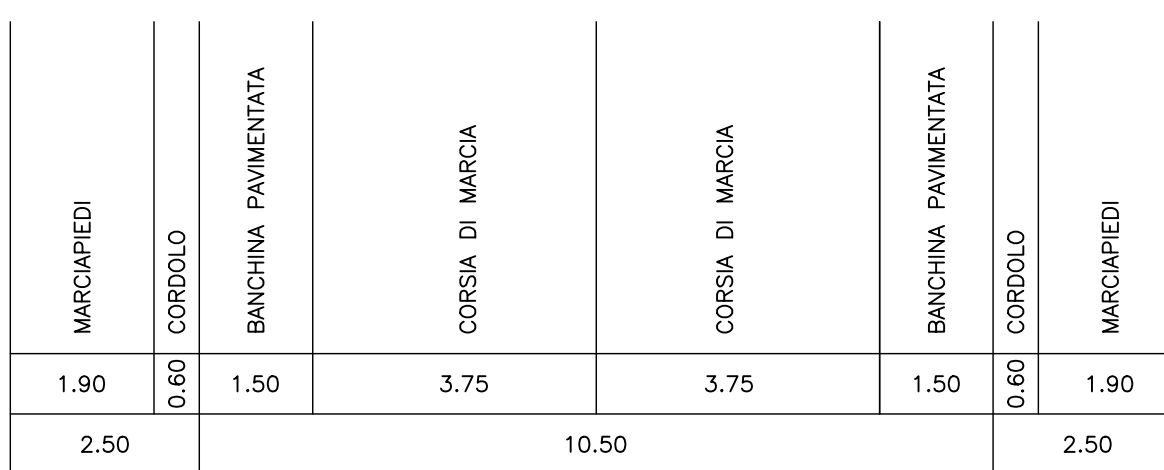

Scale 1 : 100

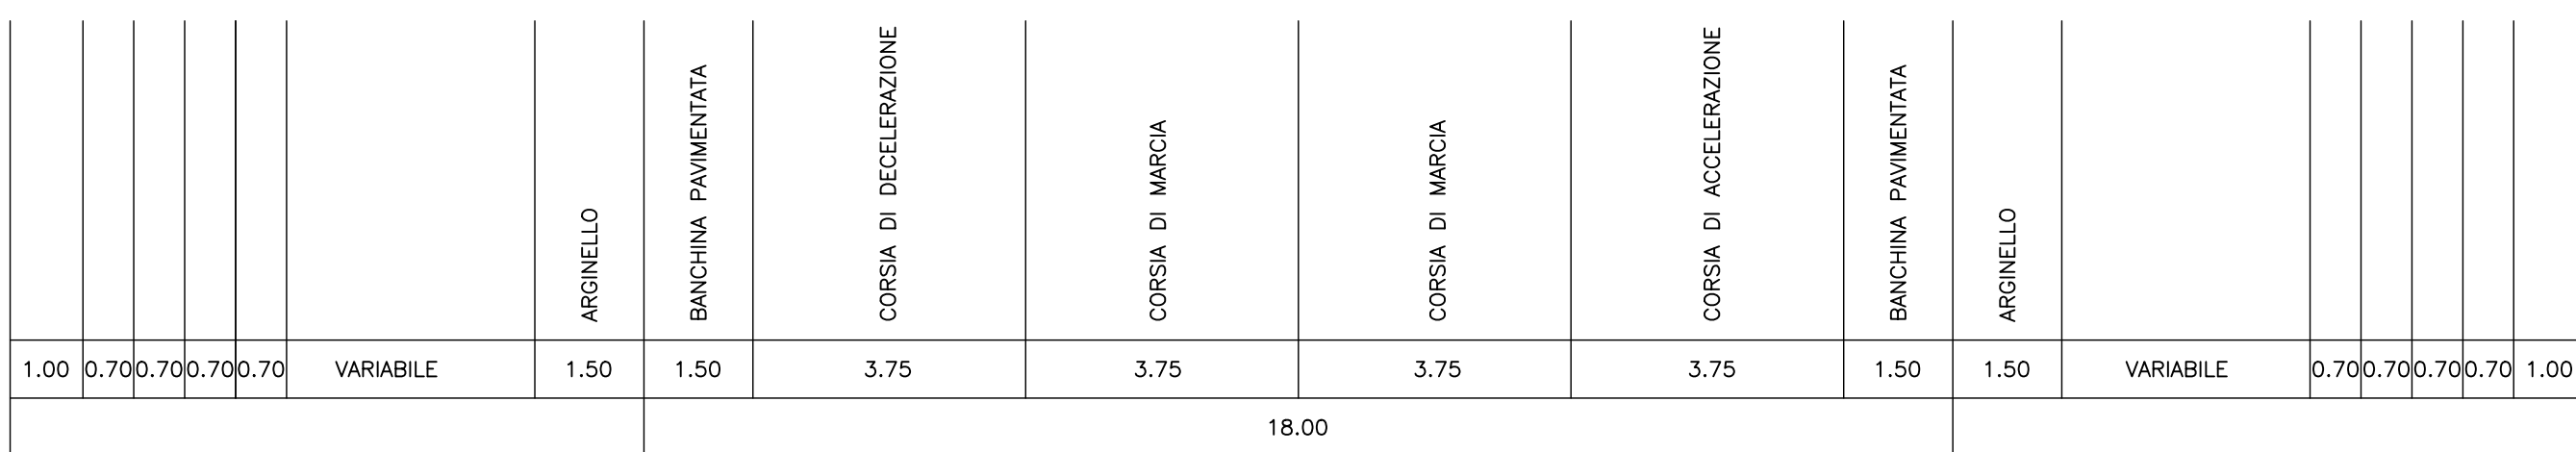

C.U.P. D 21 B 97 00000 000 2

[illegible]