


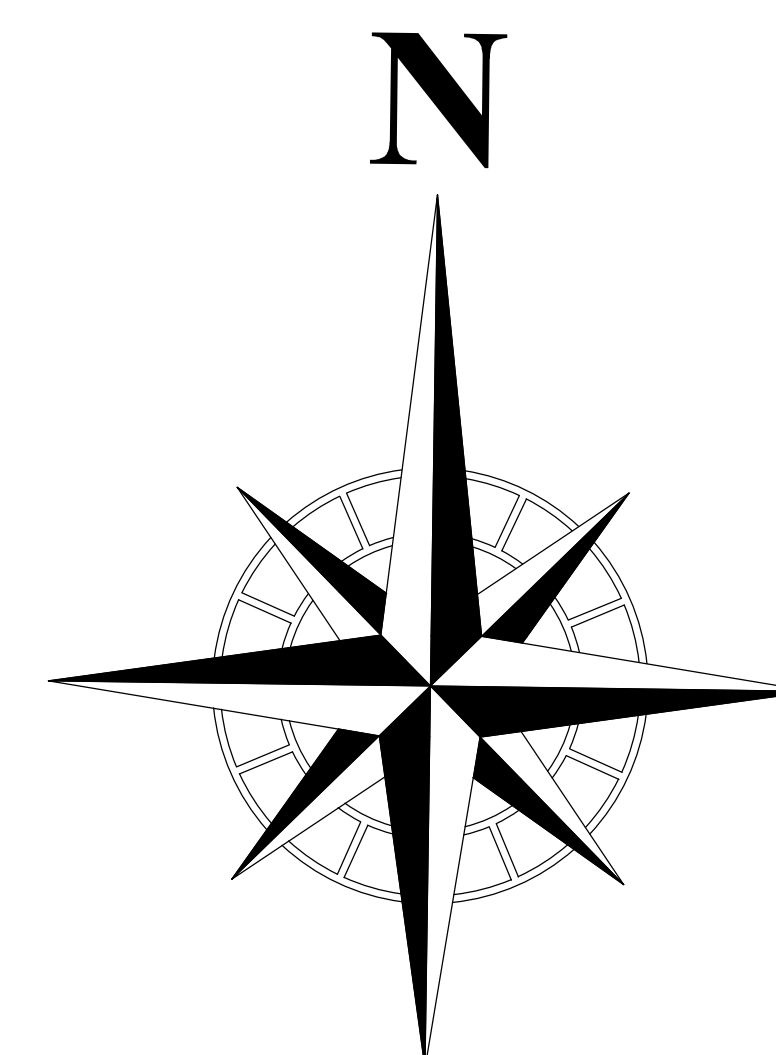

PROGETTO DEFINITIVO

Rilievo Celerimetrico TAV.N°005

SCALA:  
1:200

| COMMESSA | LOTTO | FASE | ENTE | TIPO DOC. | OPERA/DISCIPLINA | PROGR. | REV. |
|----------|-------|------|------|-----------|------------------|--------|------|
| R S 3 H  | 0 0   | D    | 1 3  | P 9       | I F 0 0 0 9      | 0 0 5  | A    |

[illegible]

File: RS3H-00-D-13-P9-IF0009-005-A.dwg