
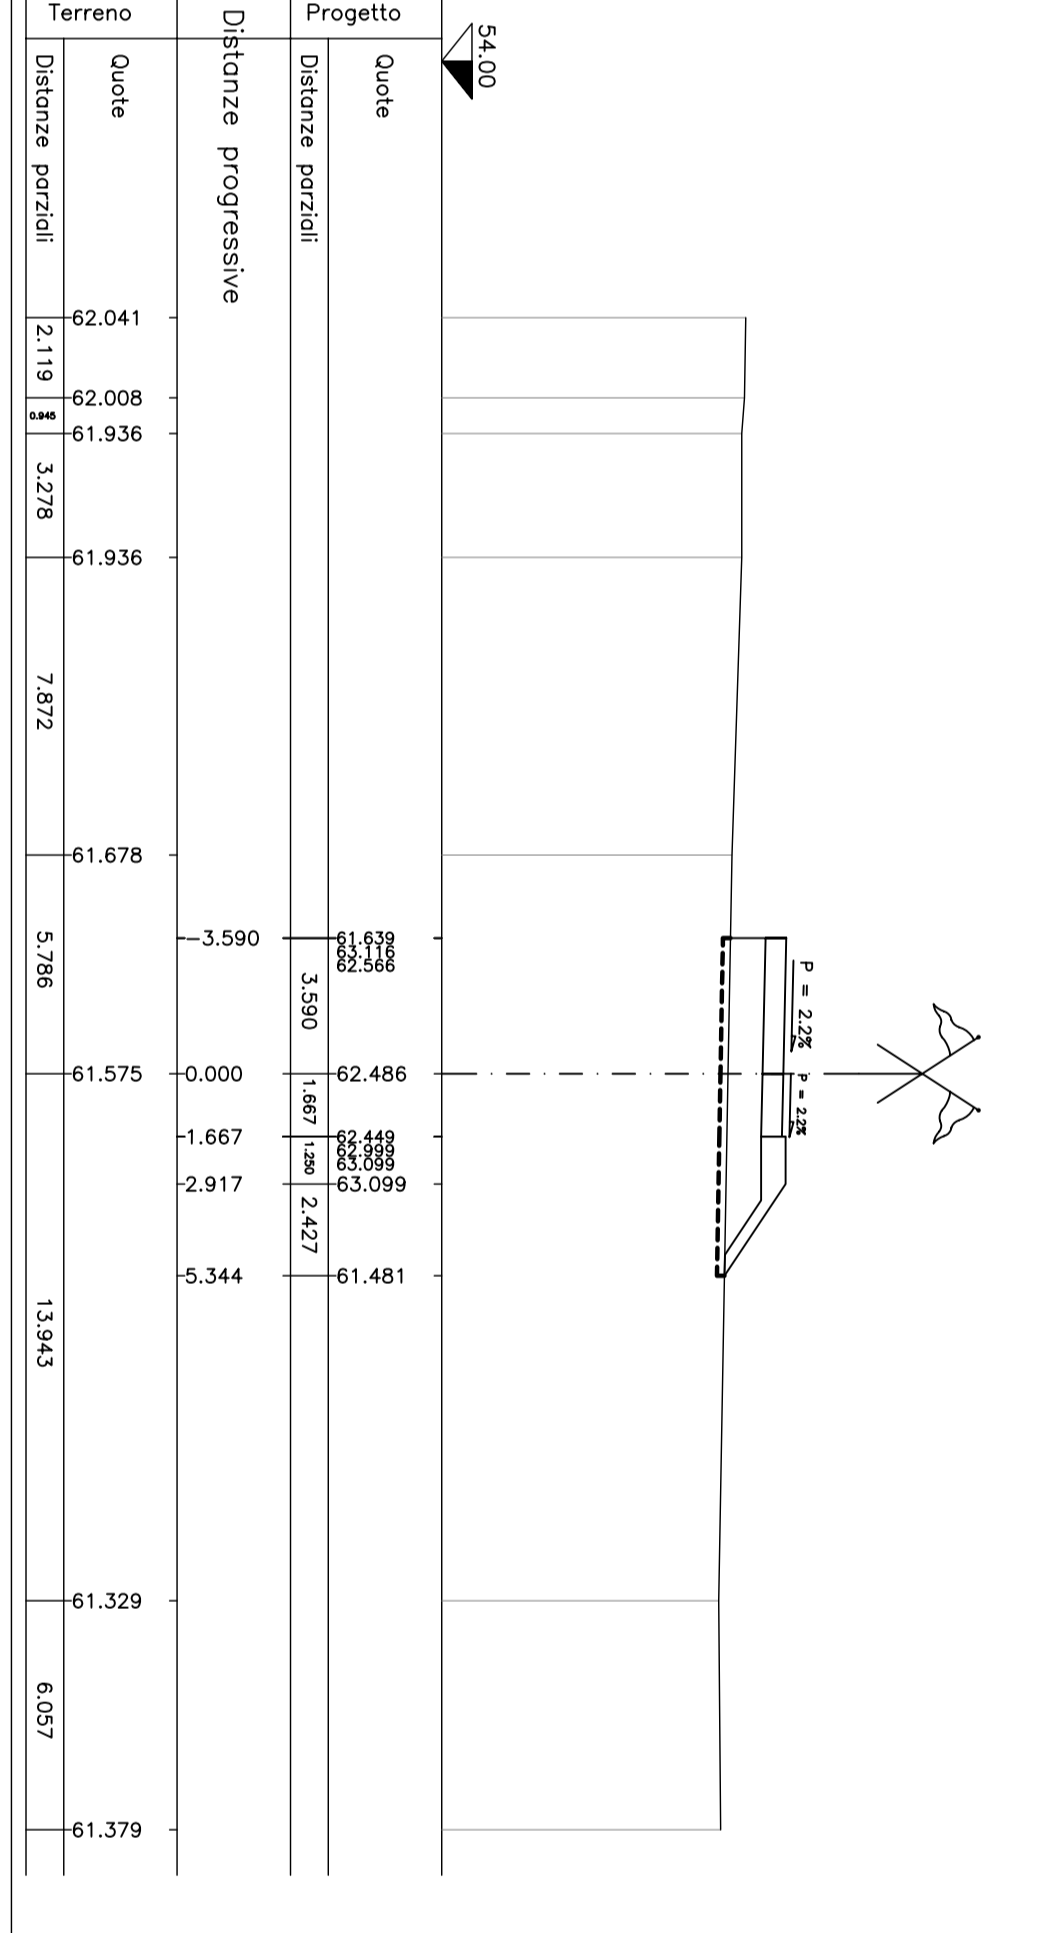
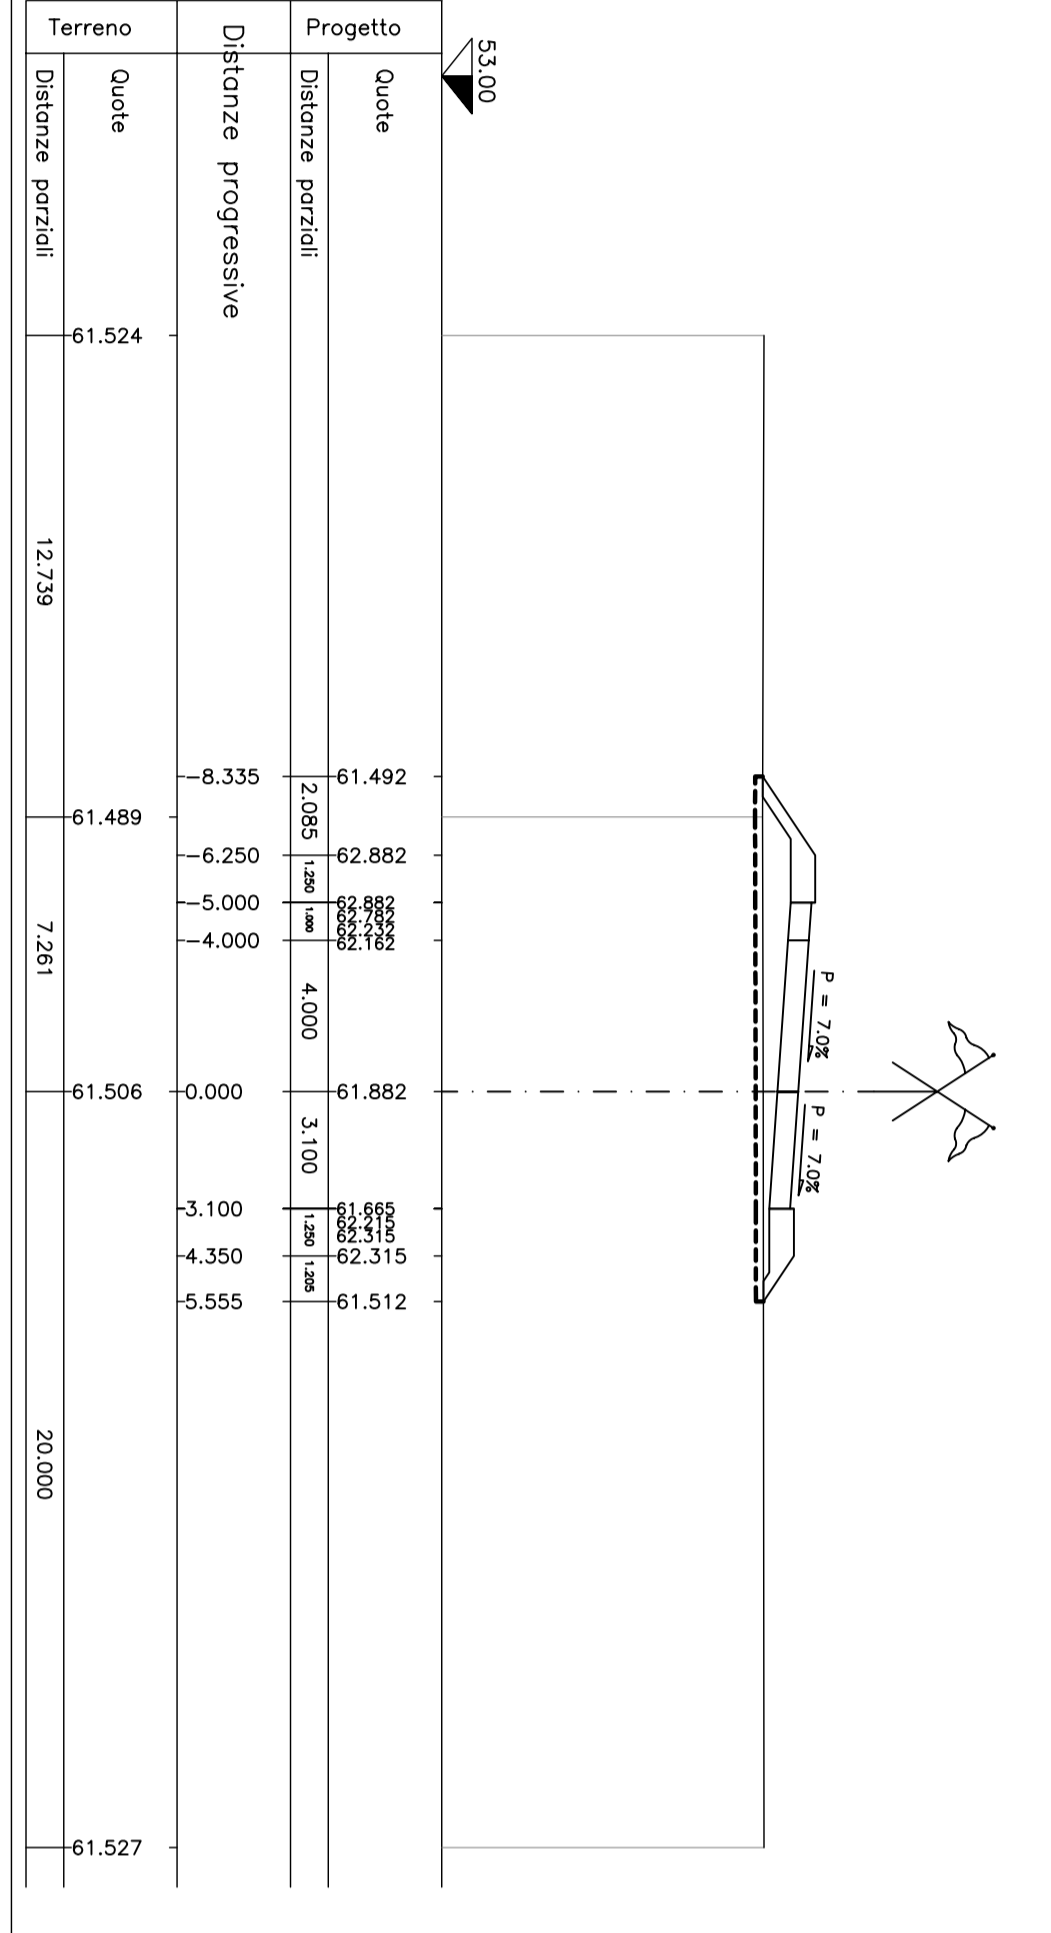
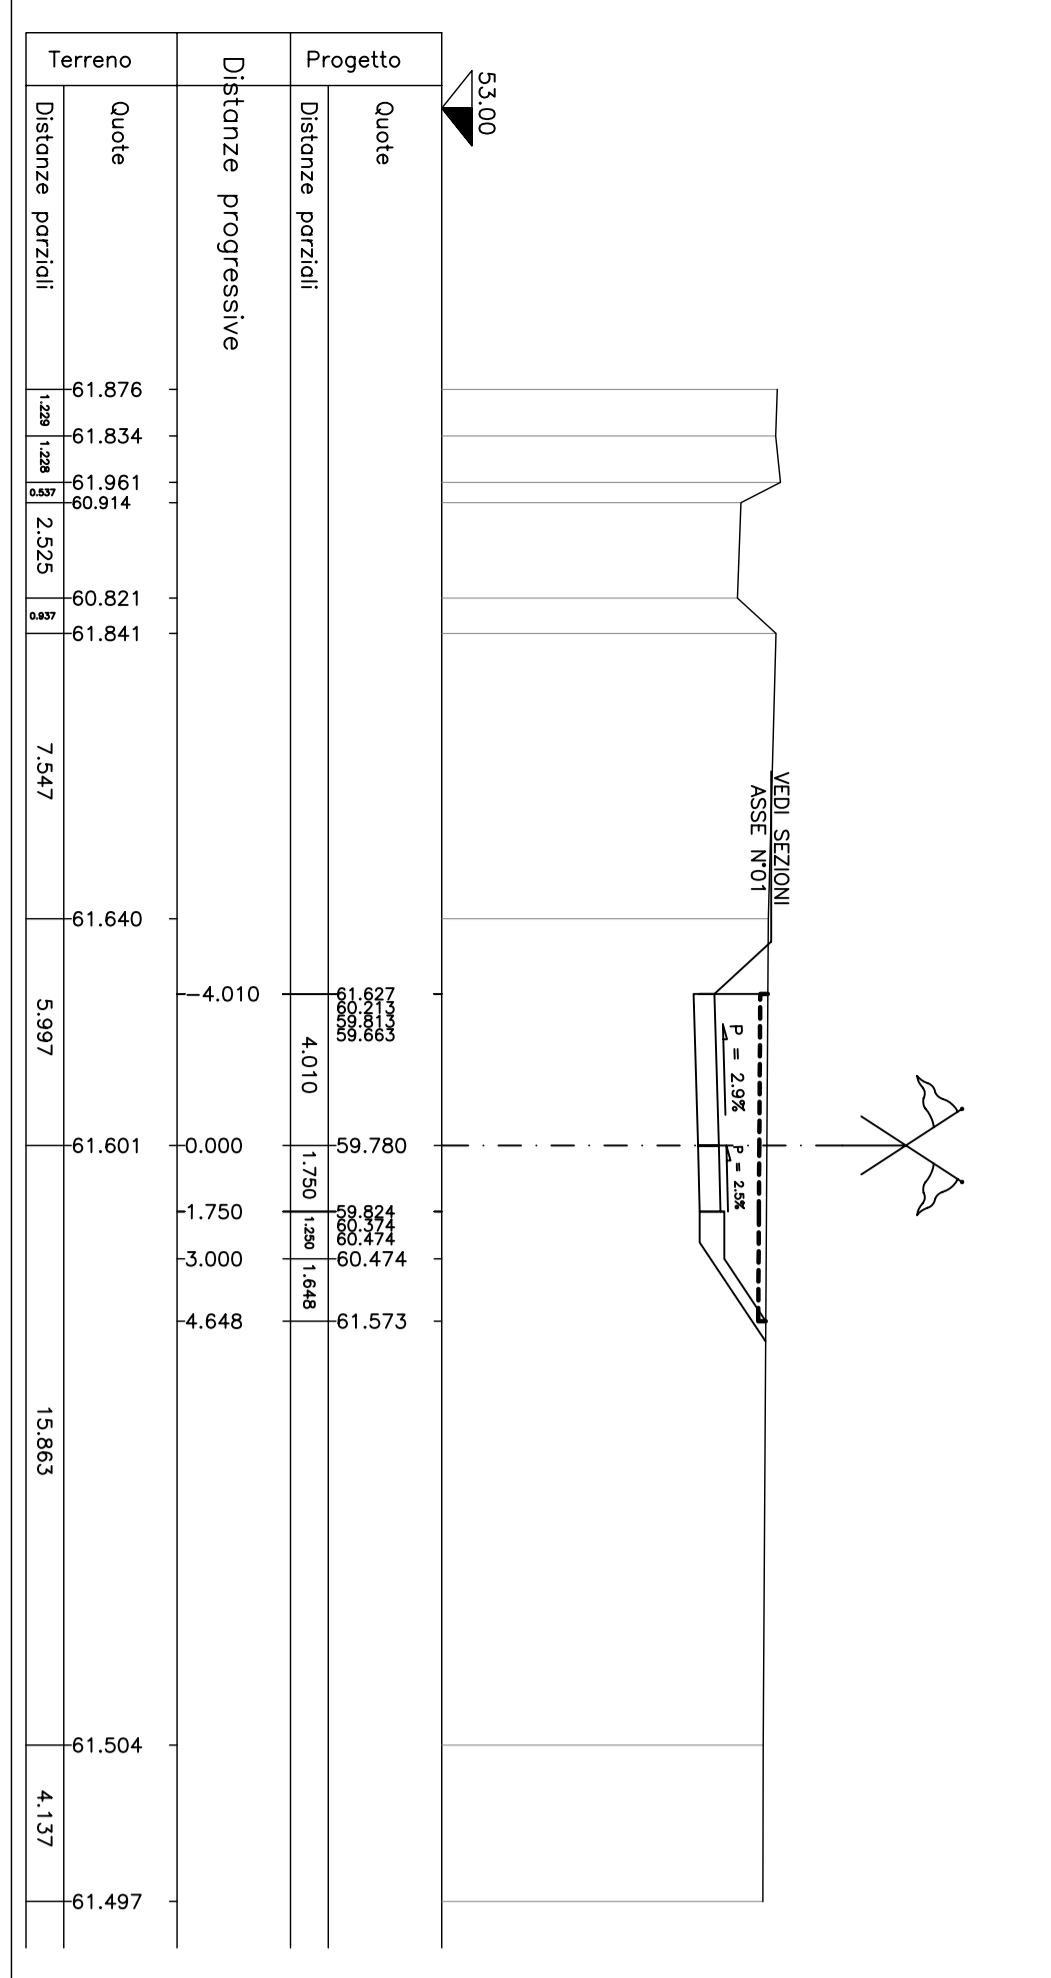
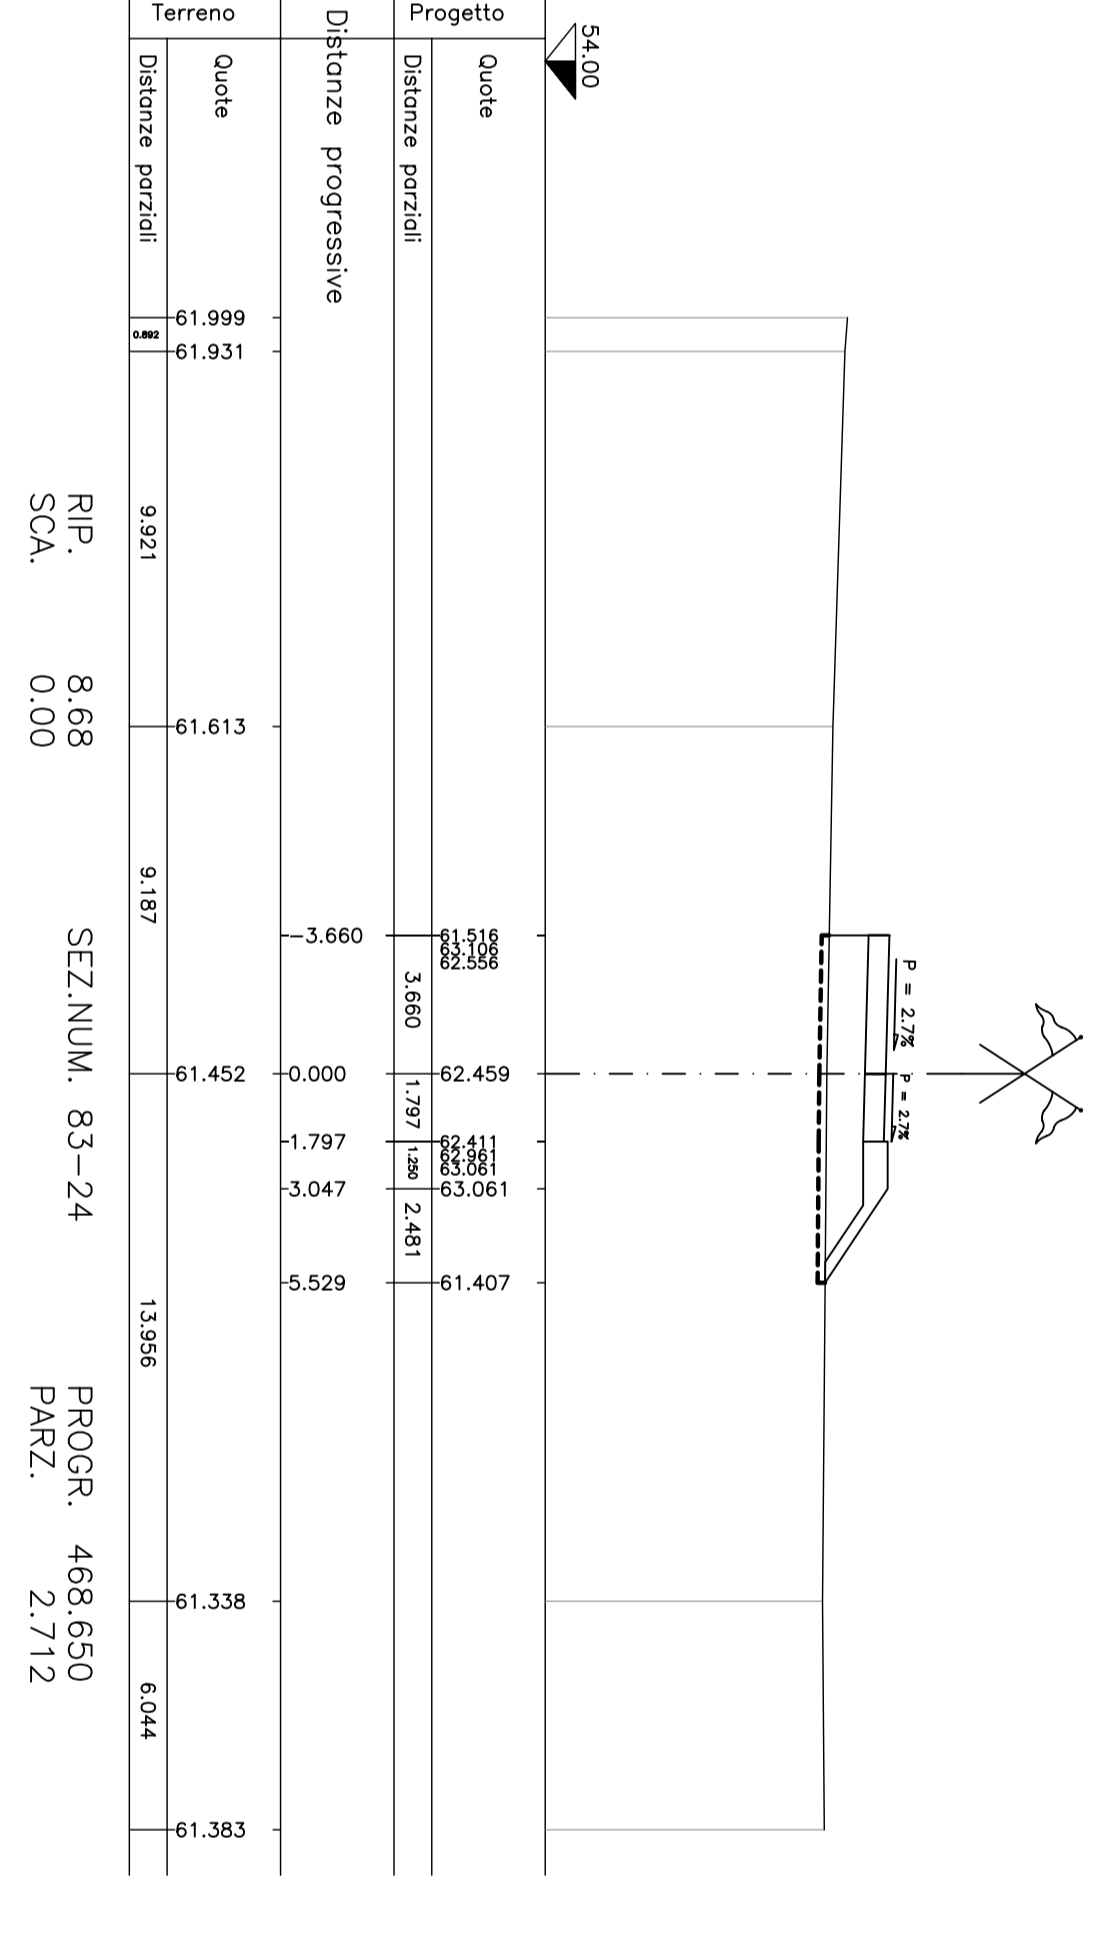
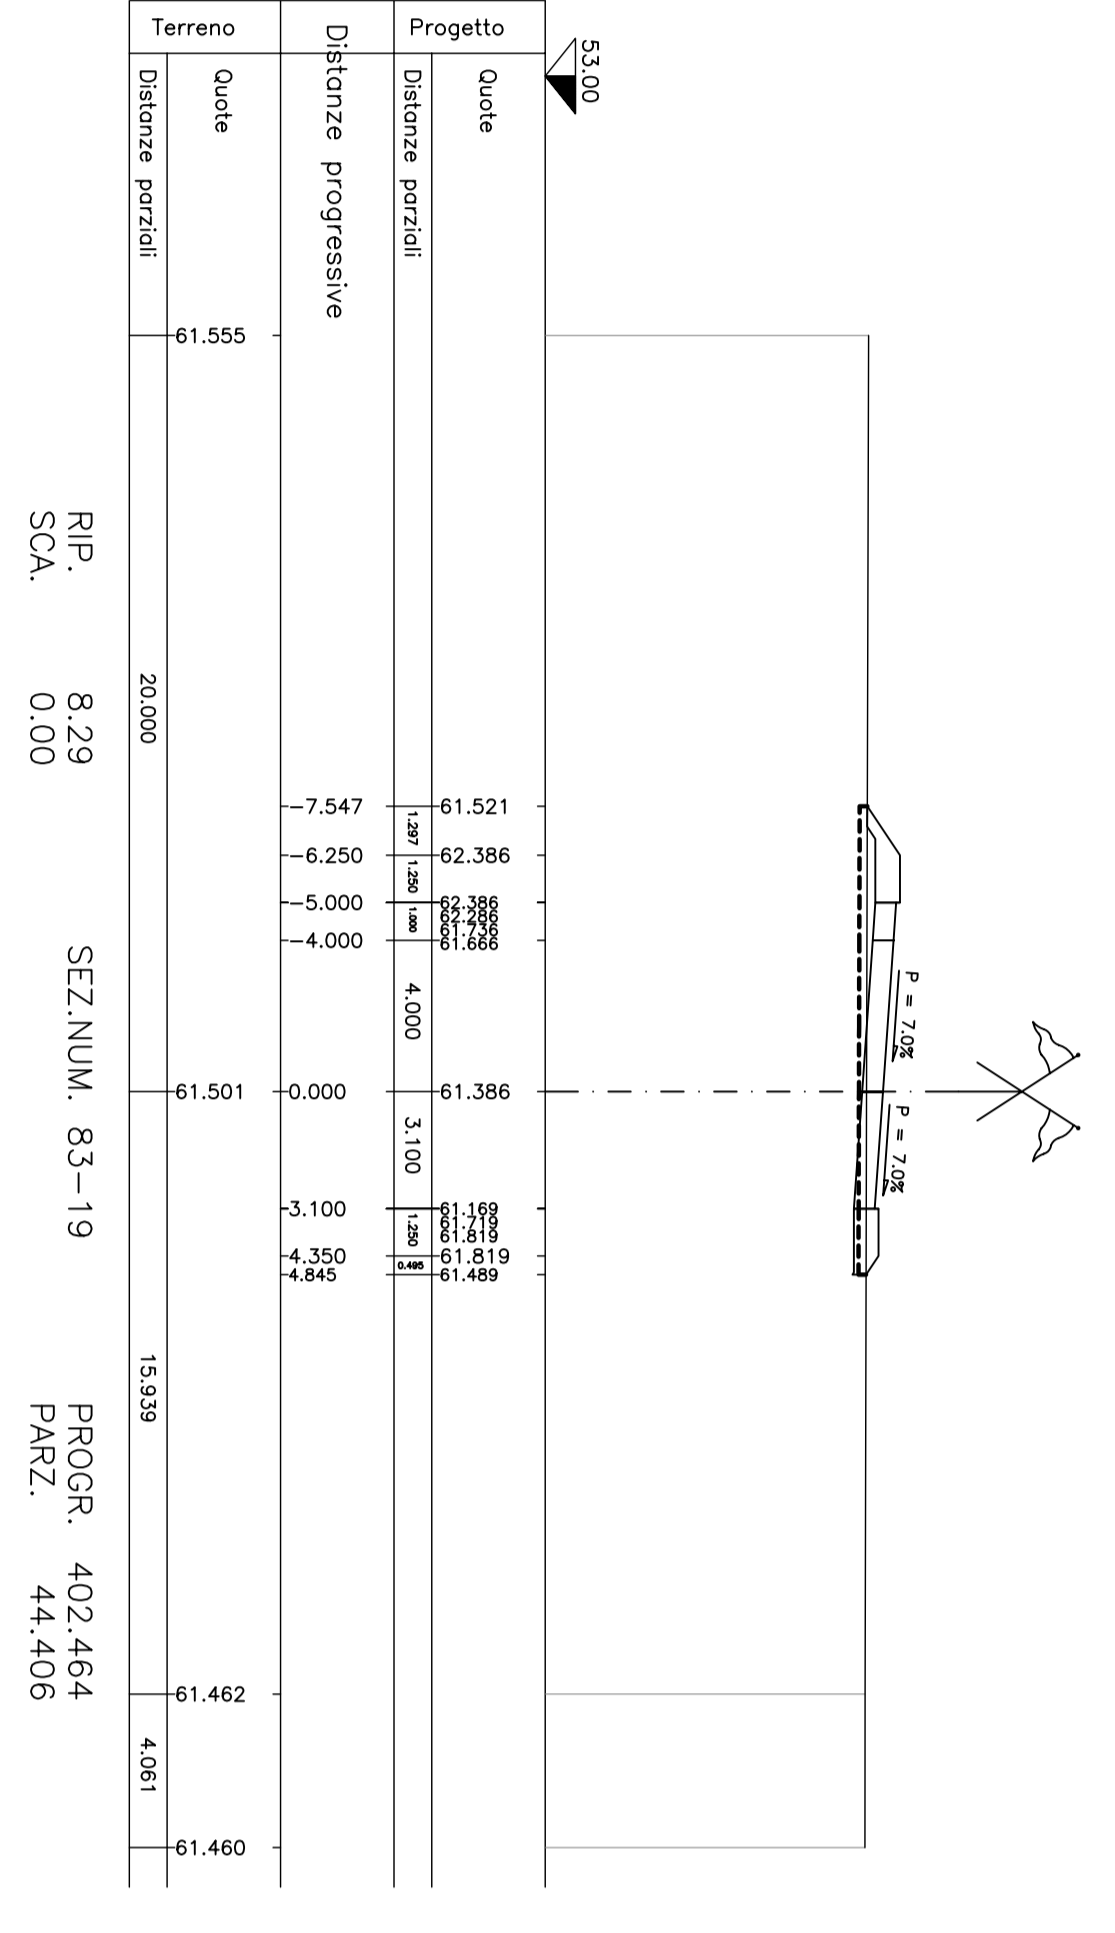
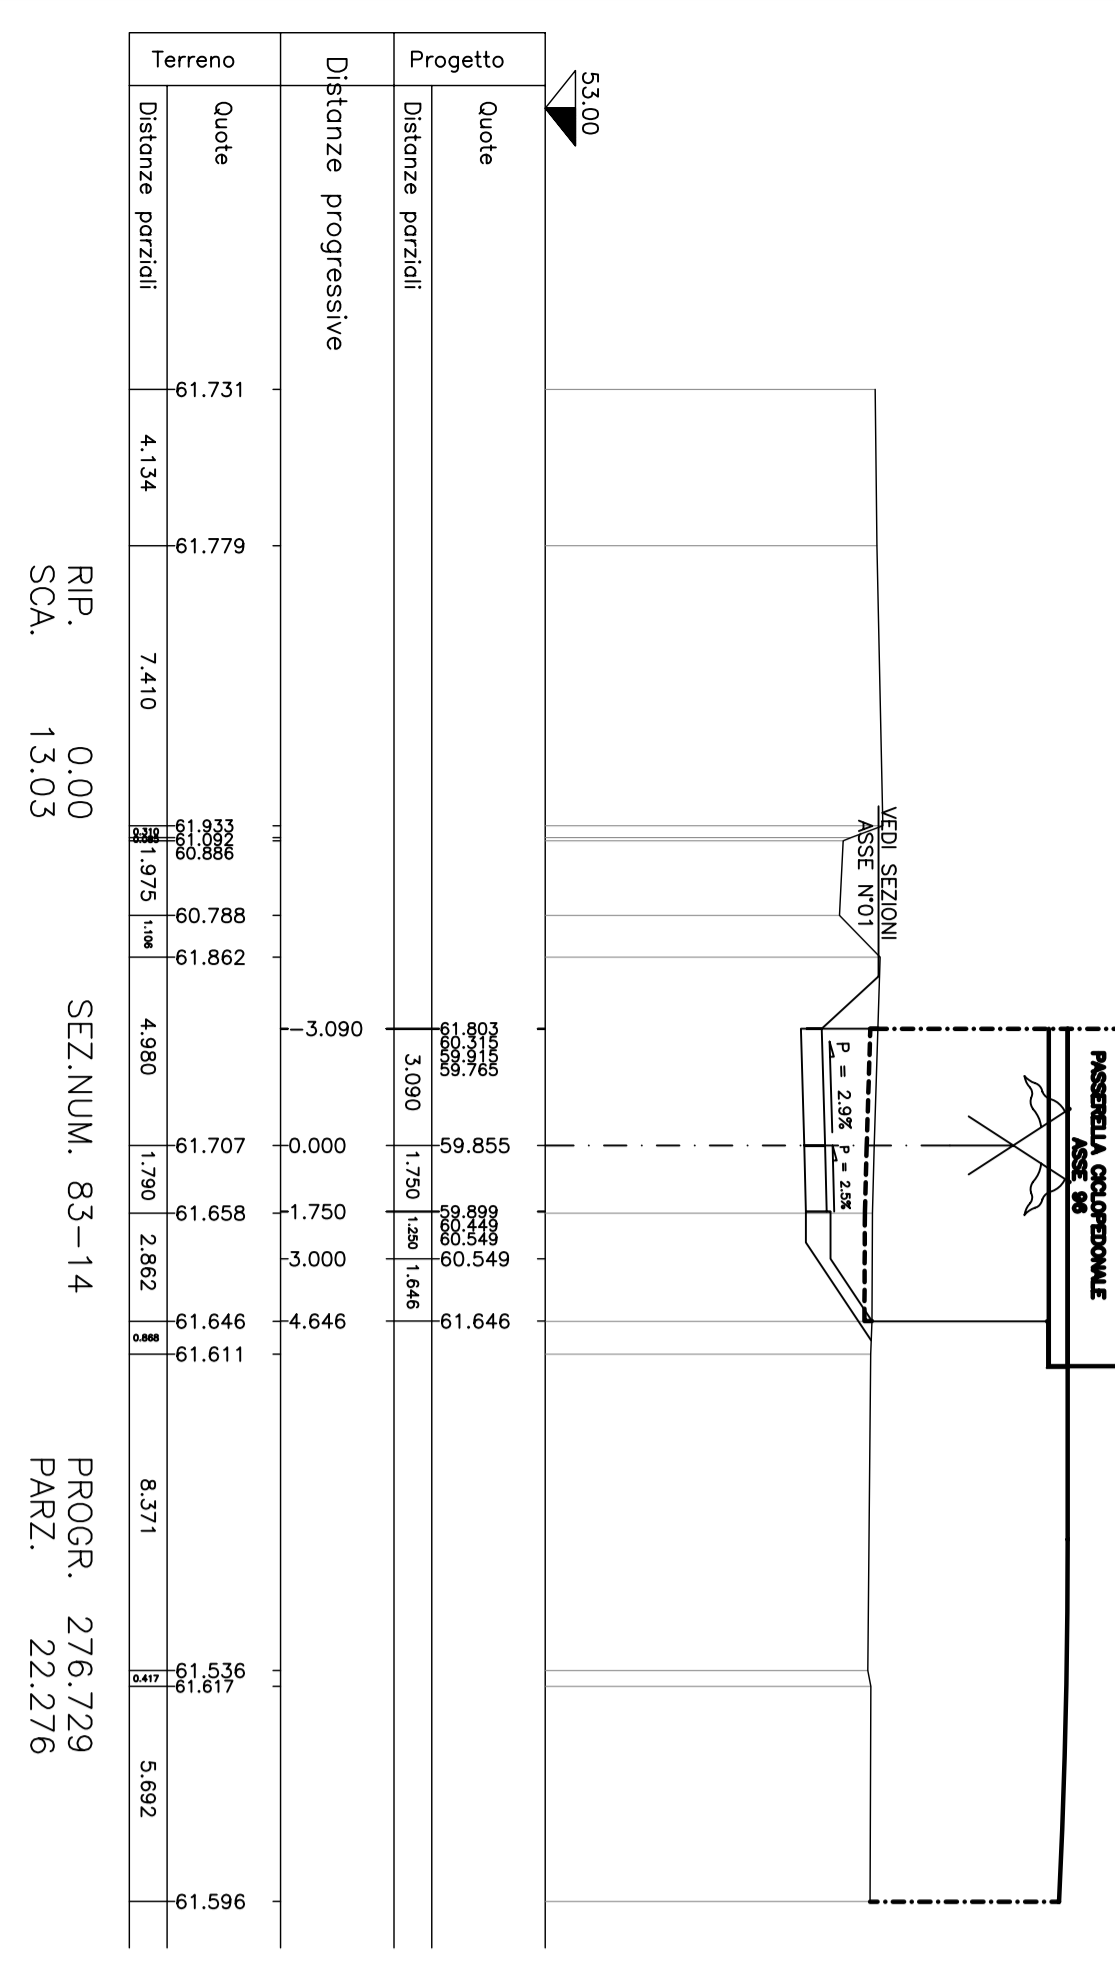
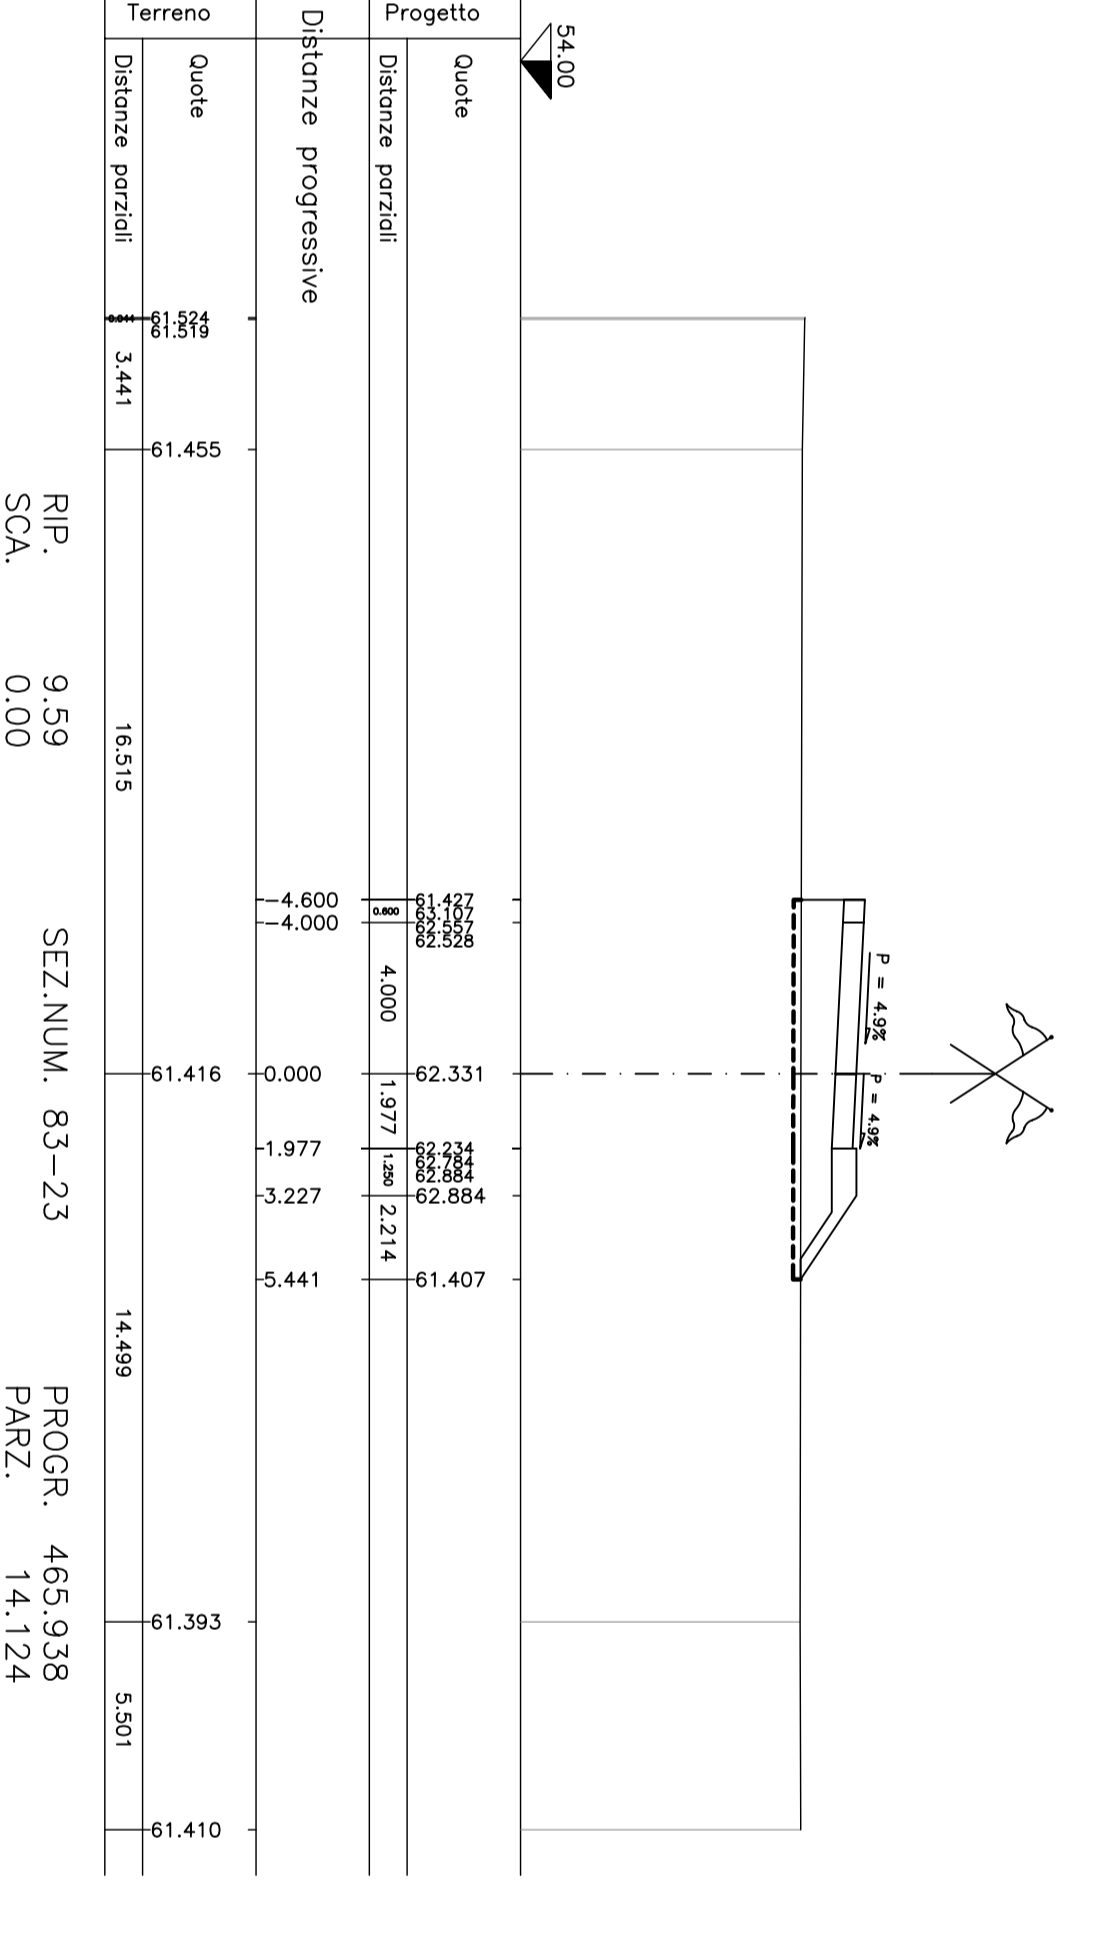
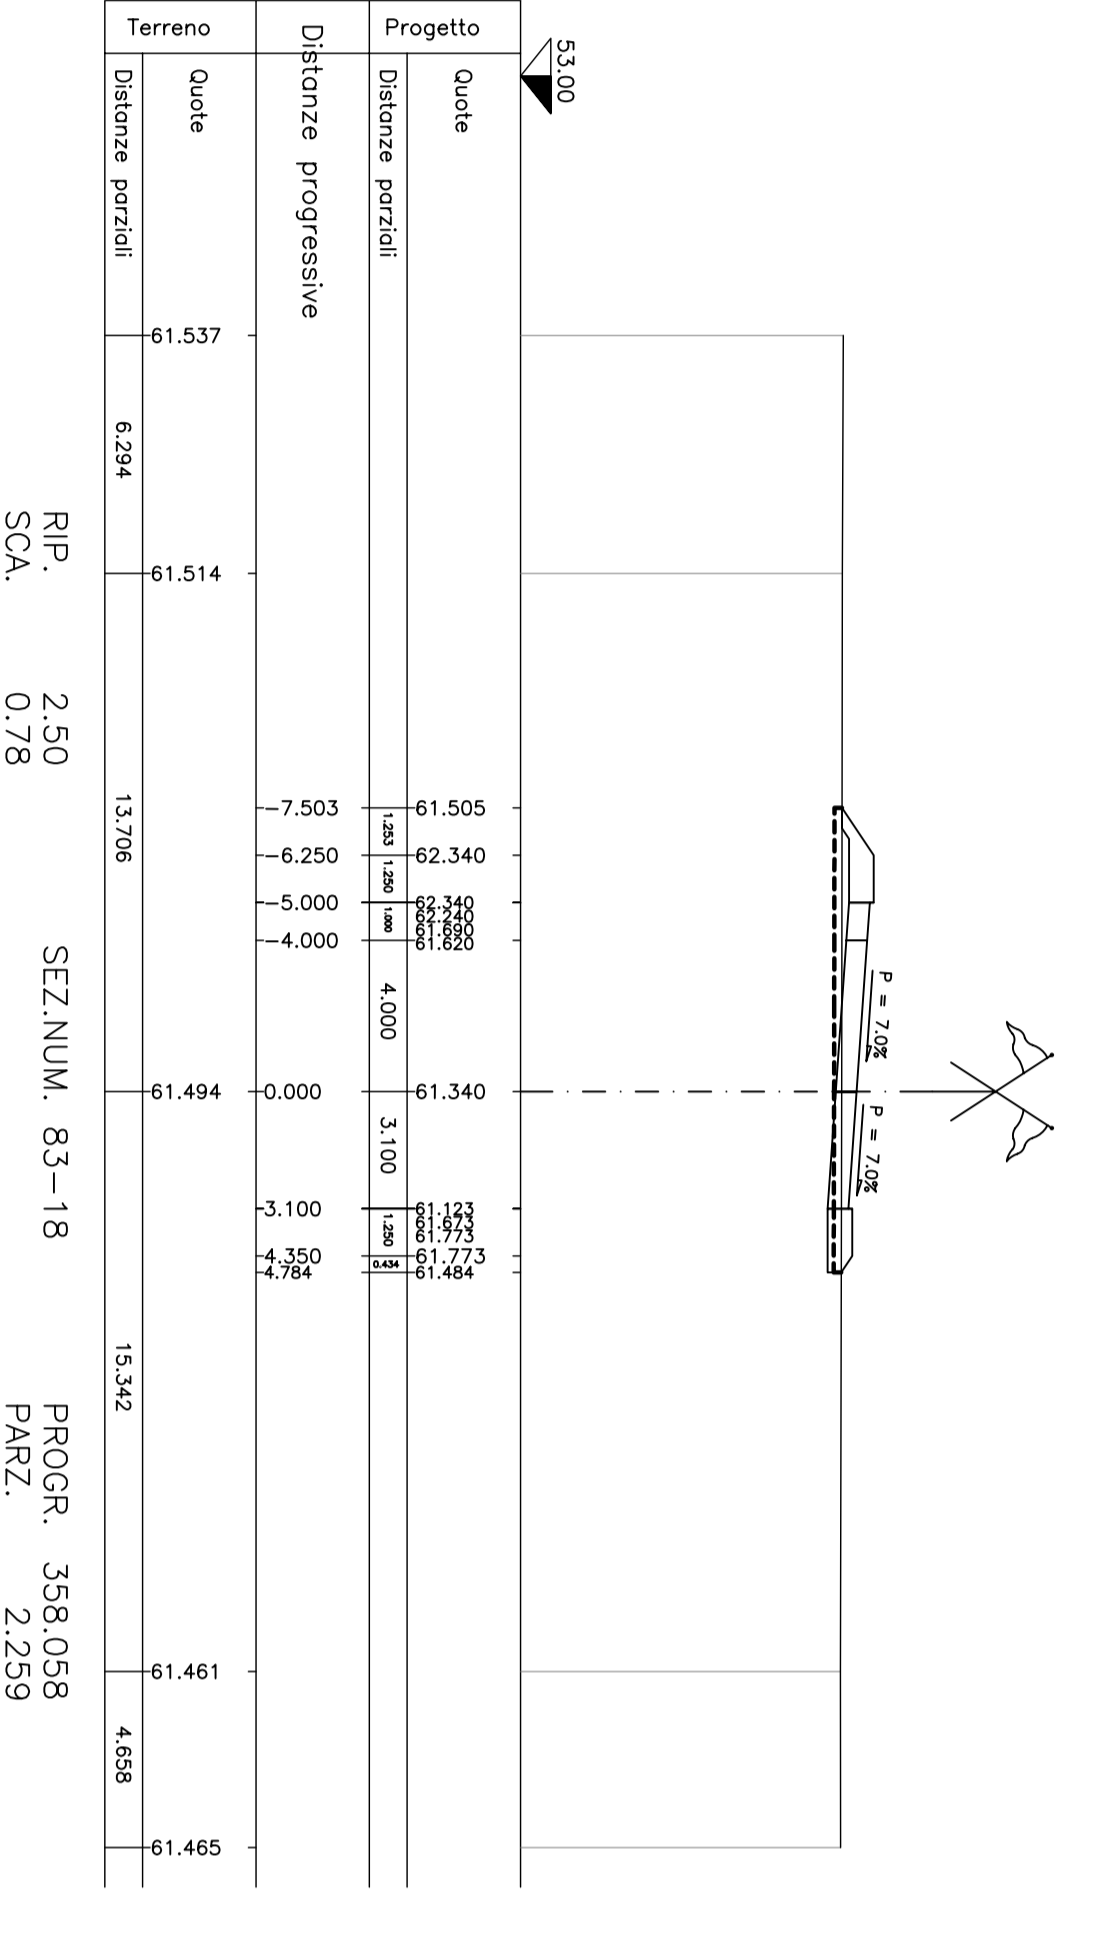
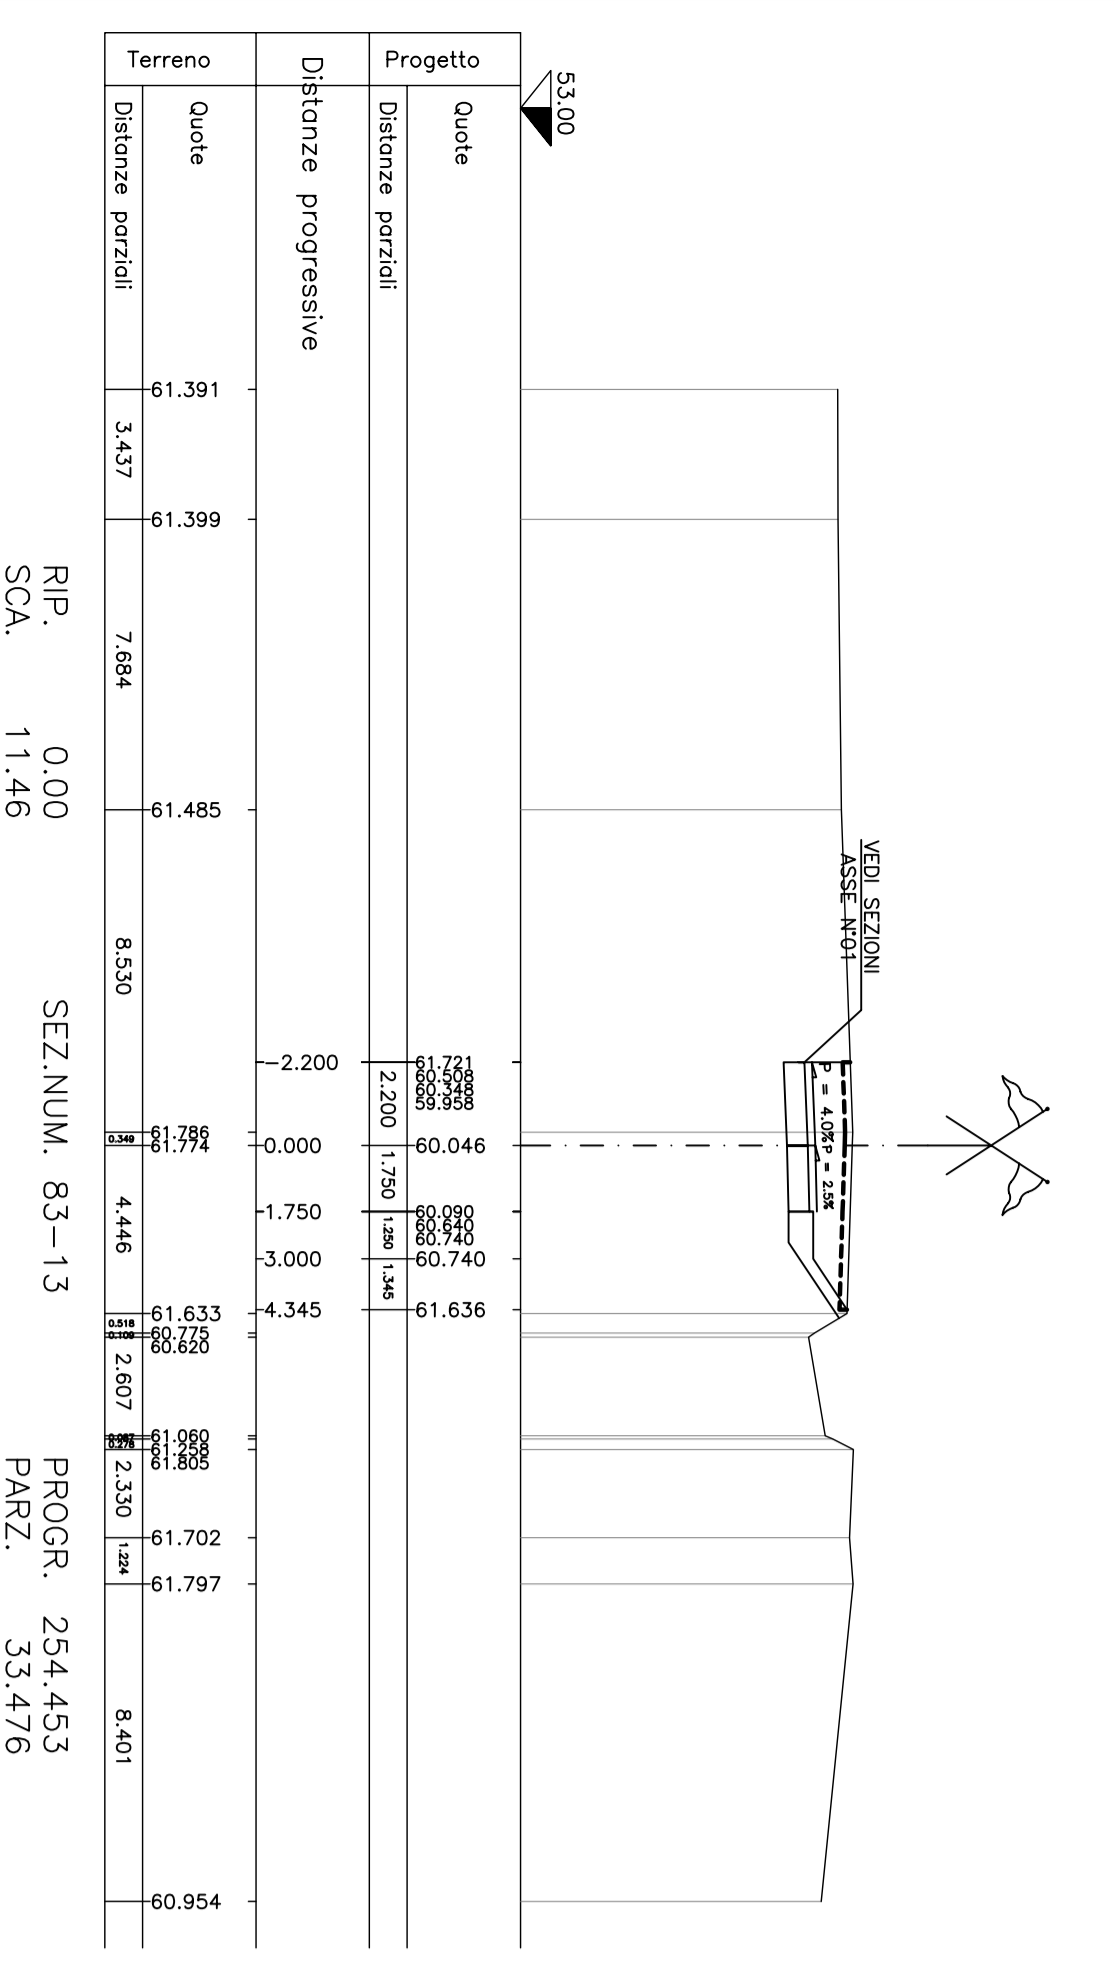
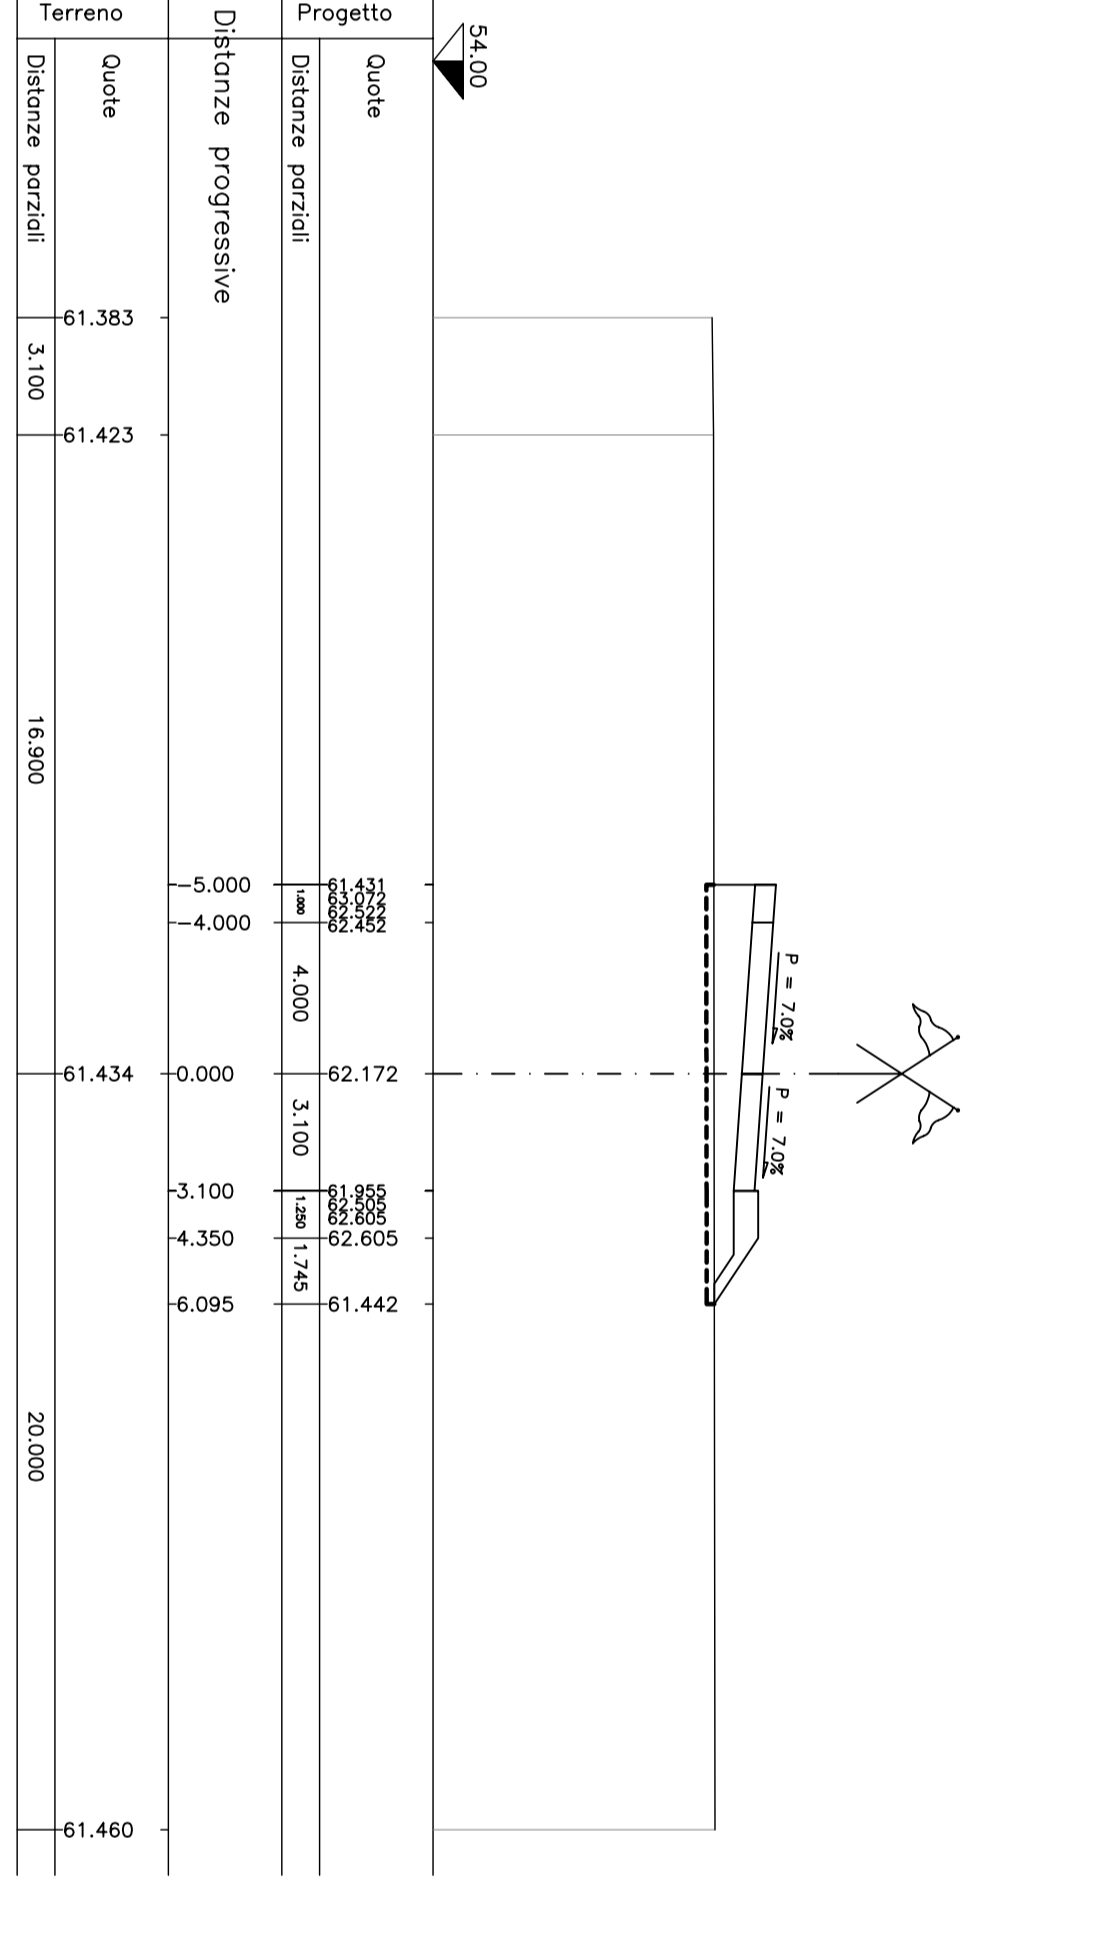
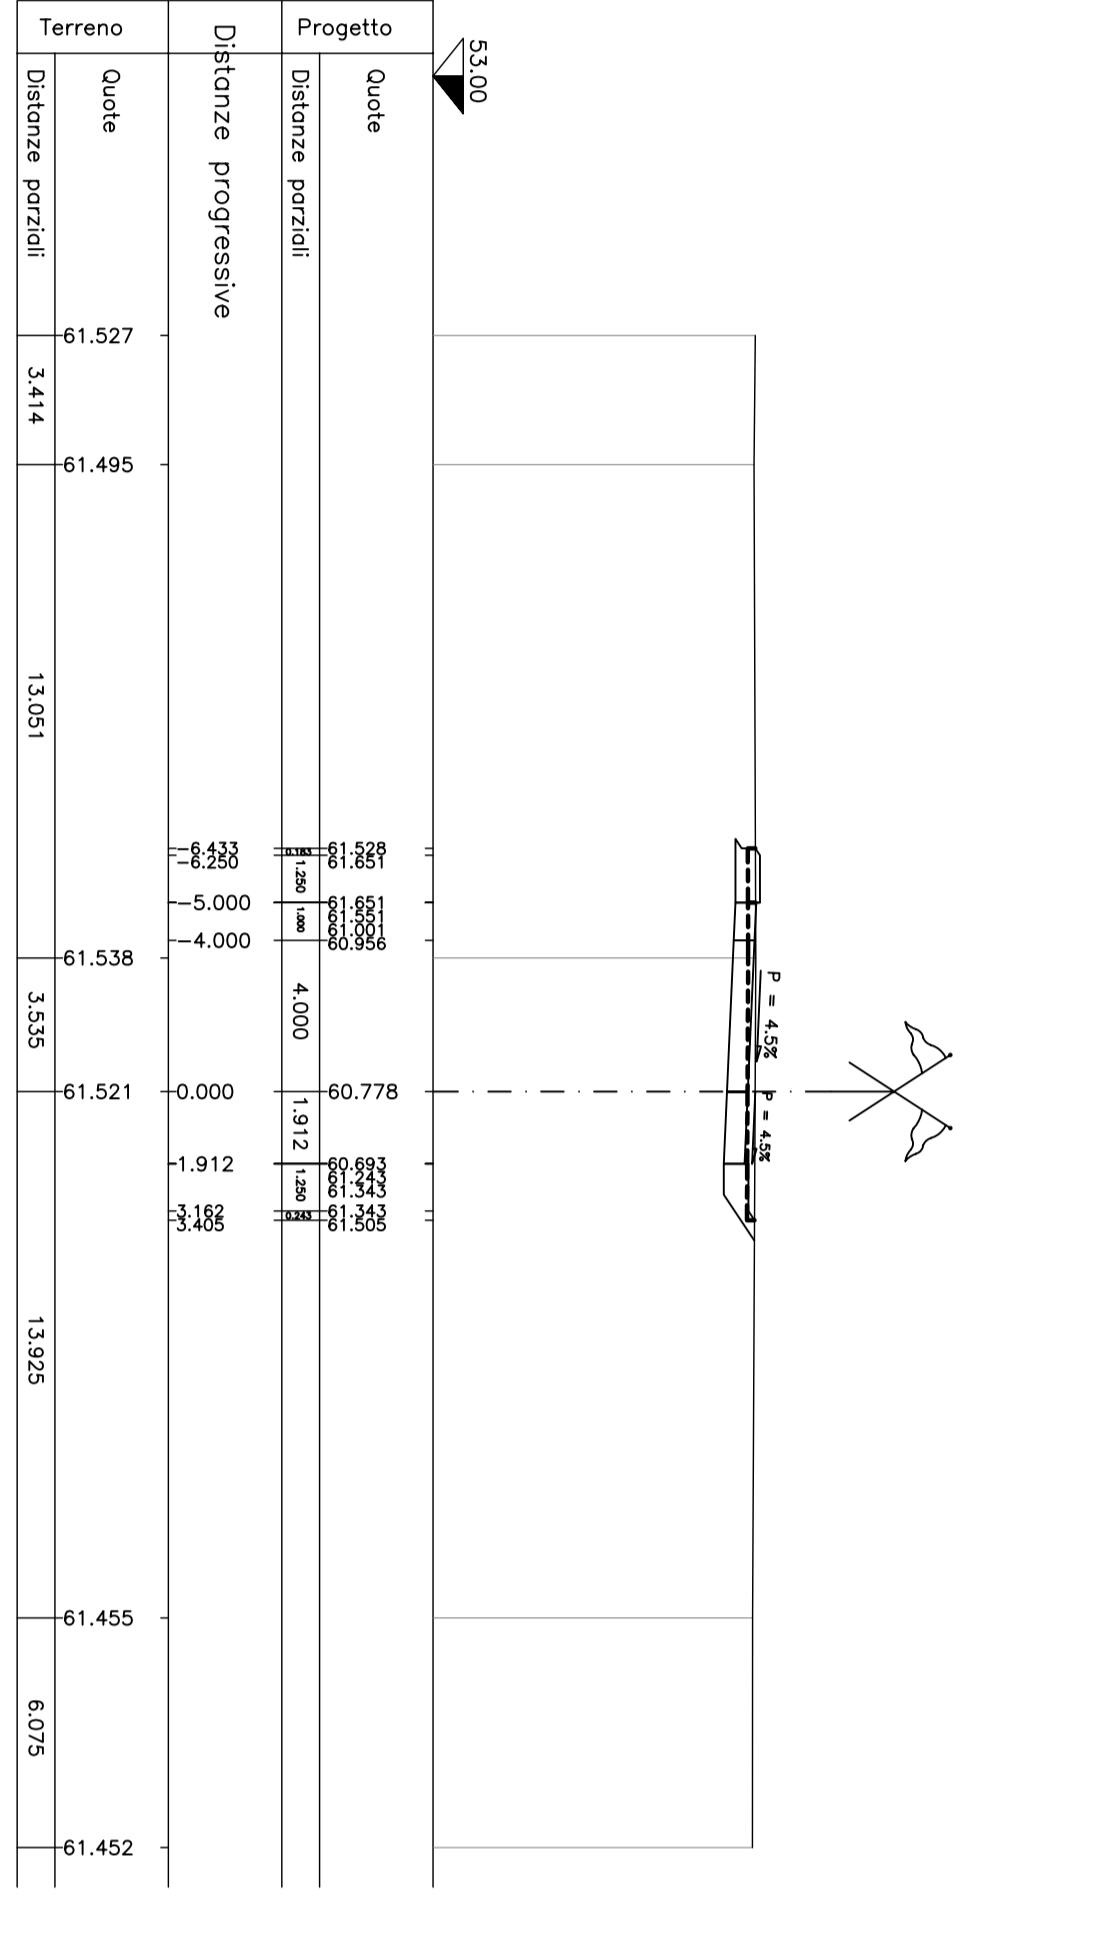
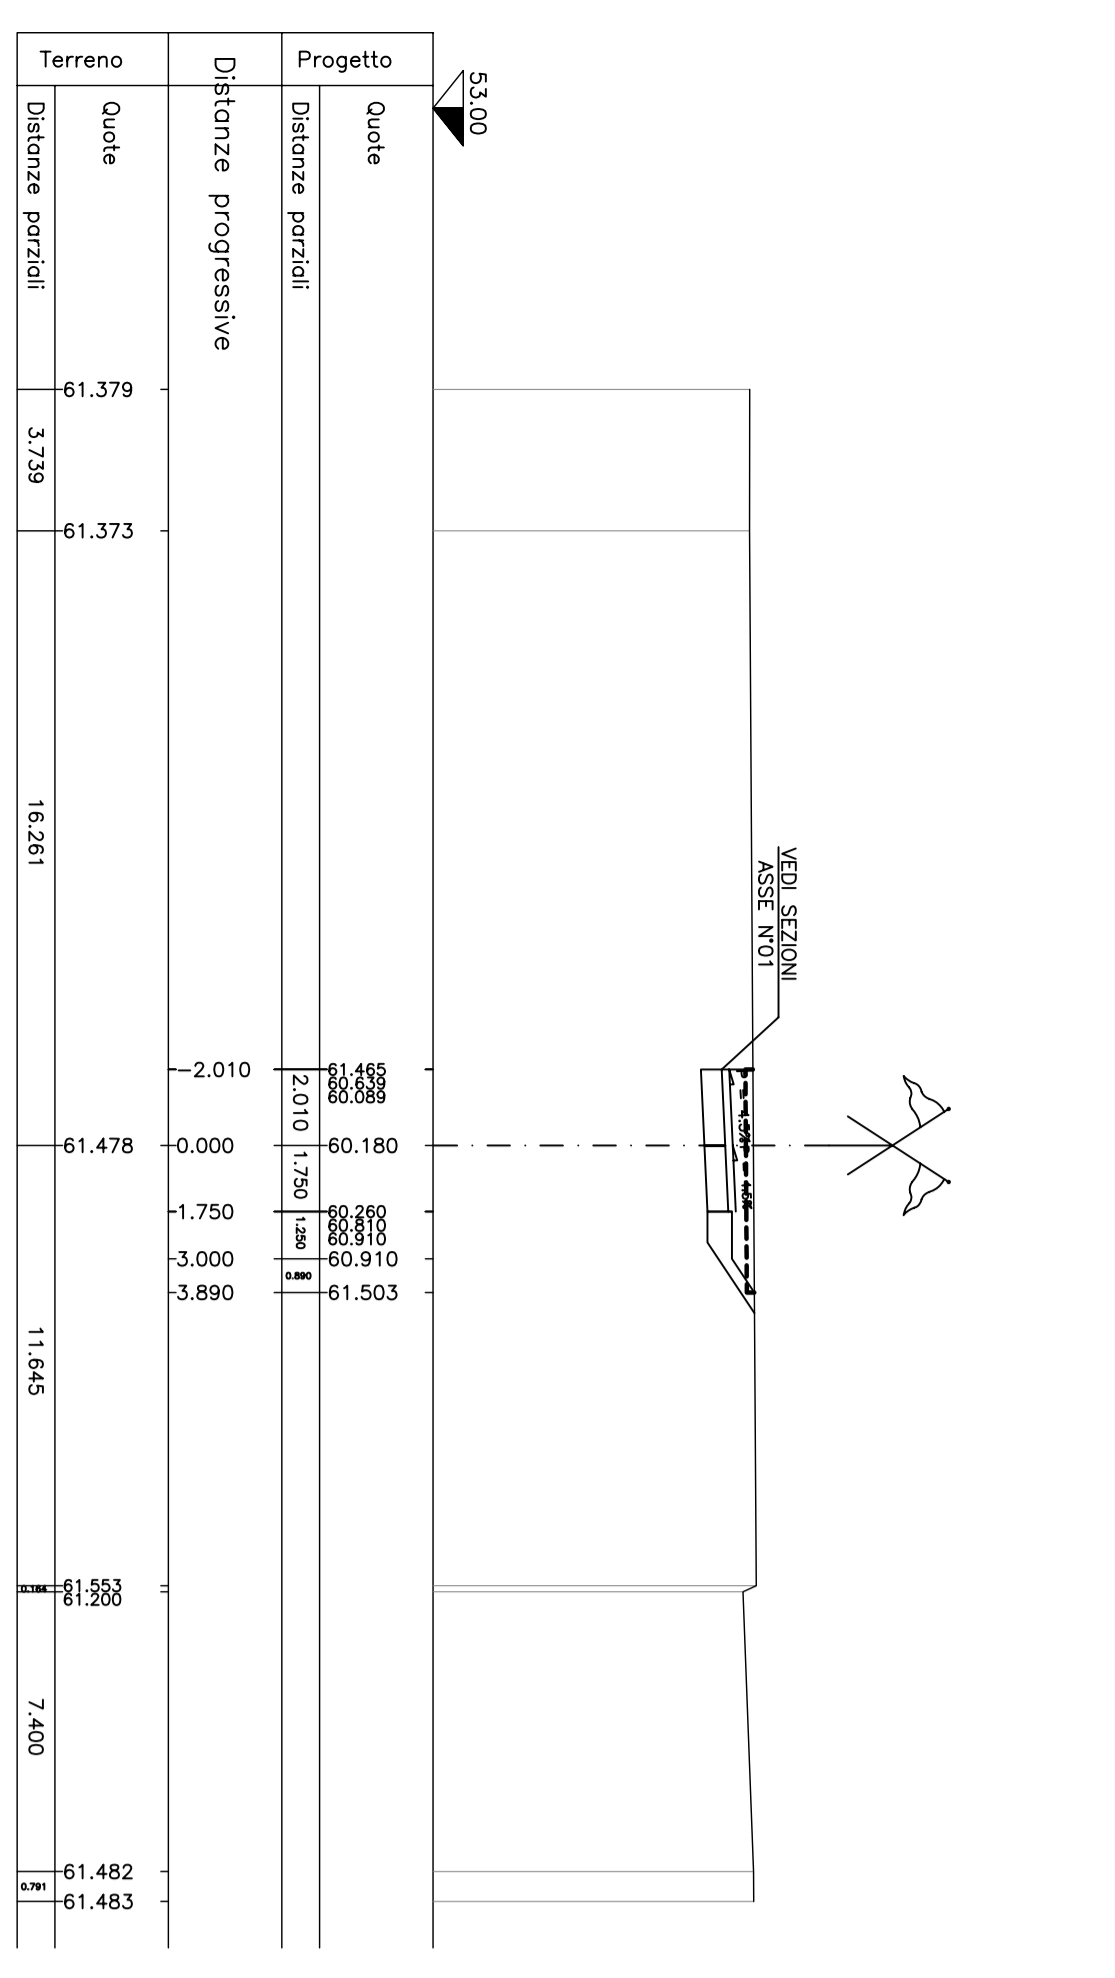
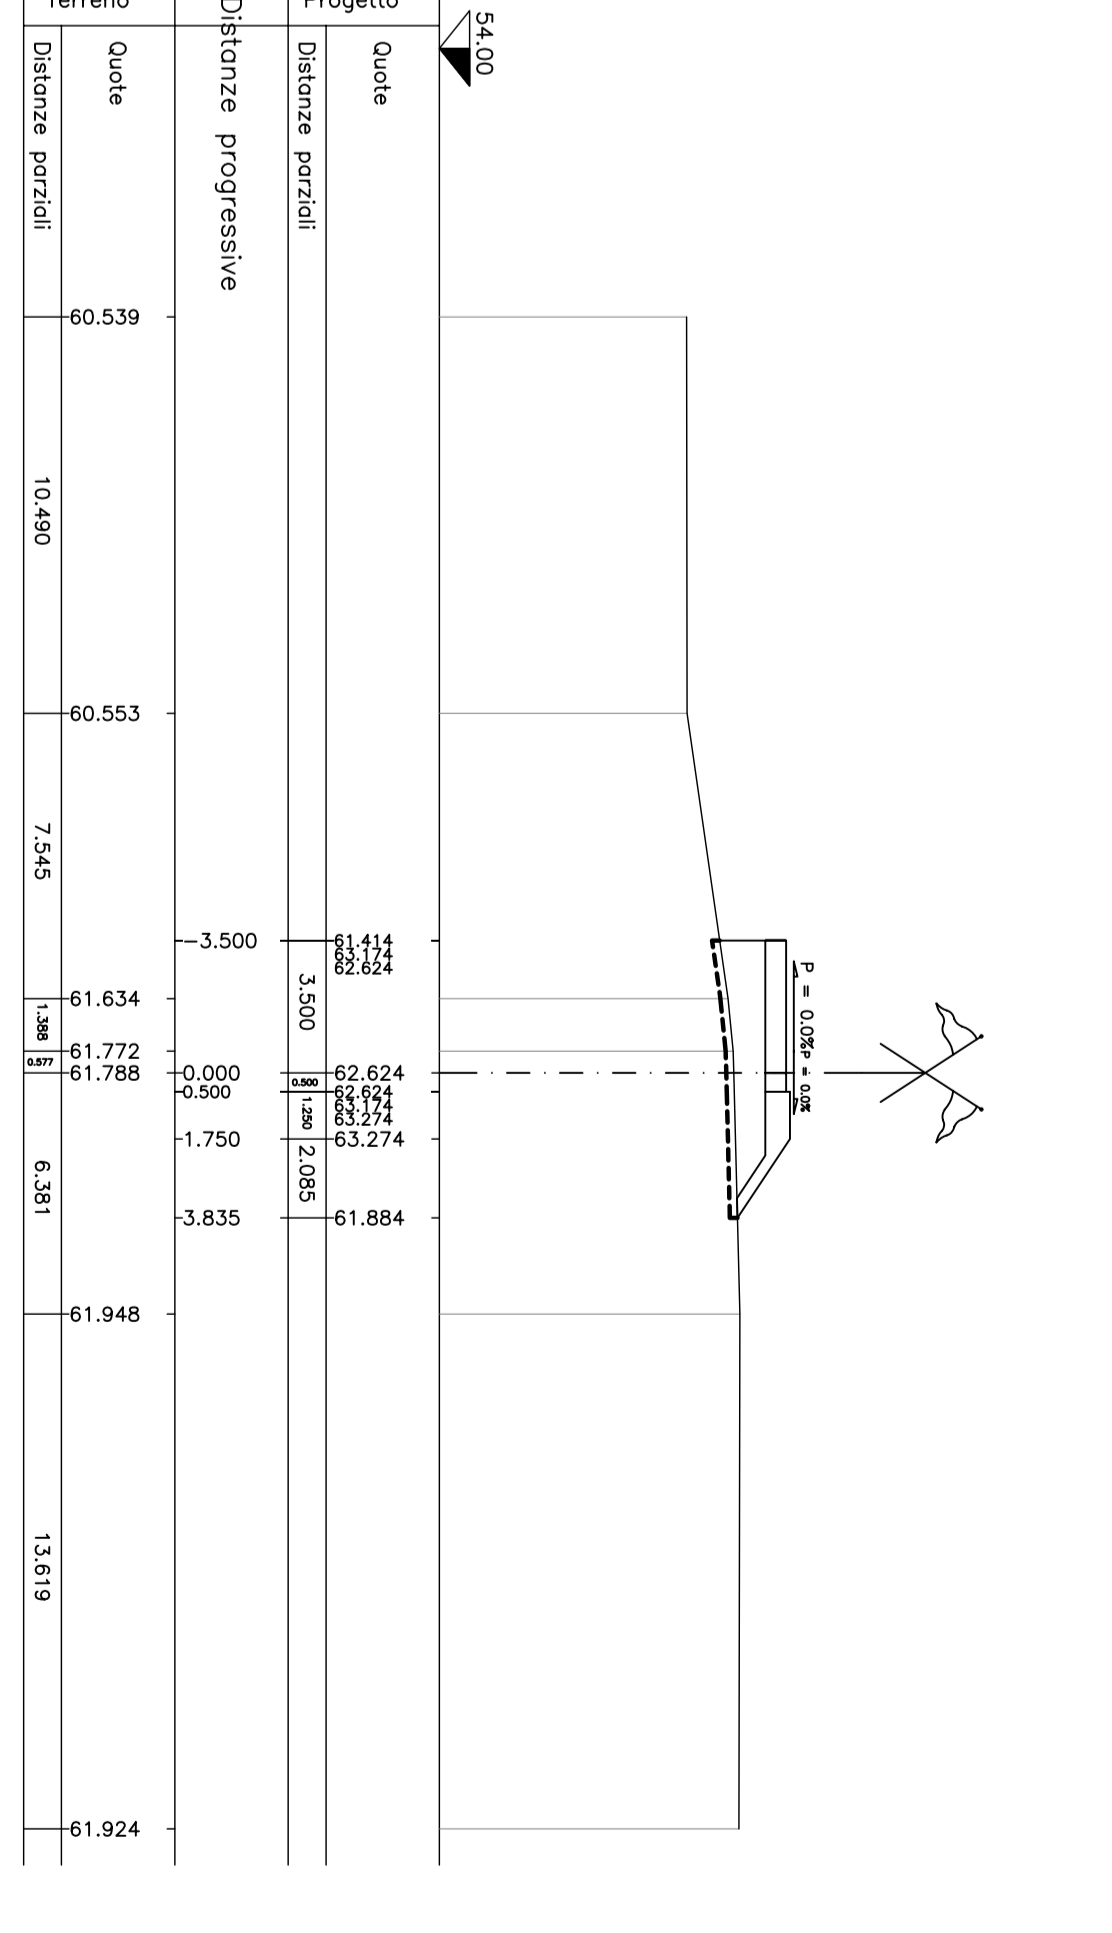
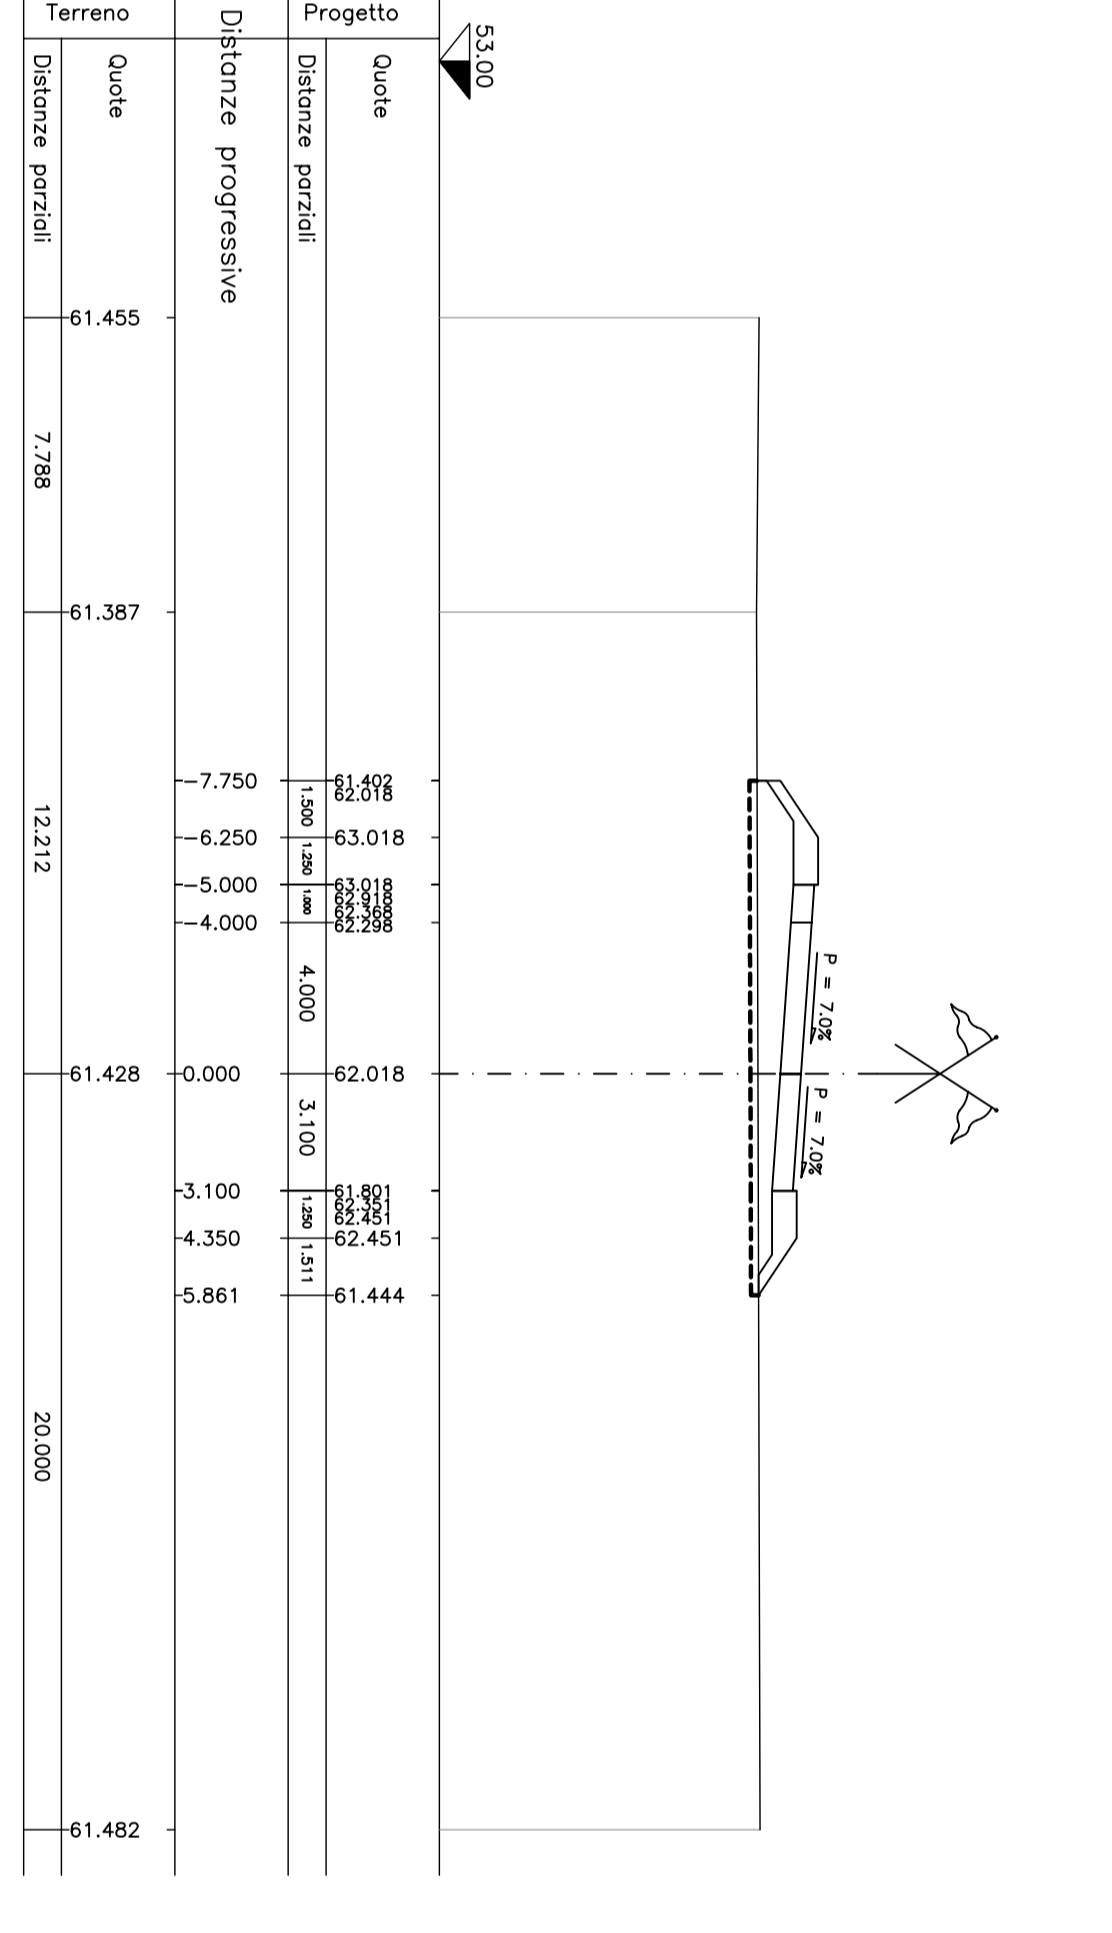
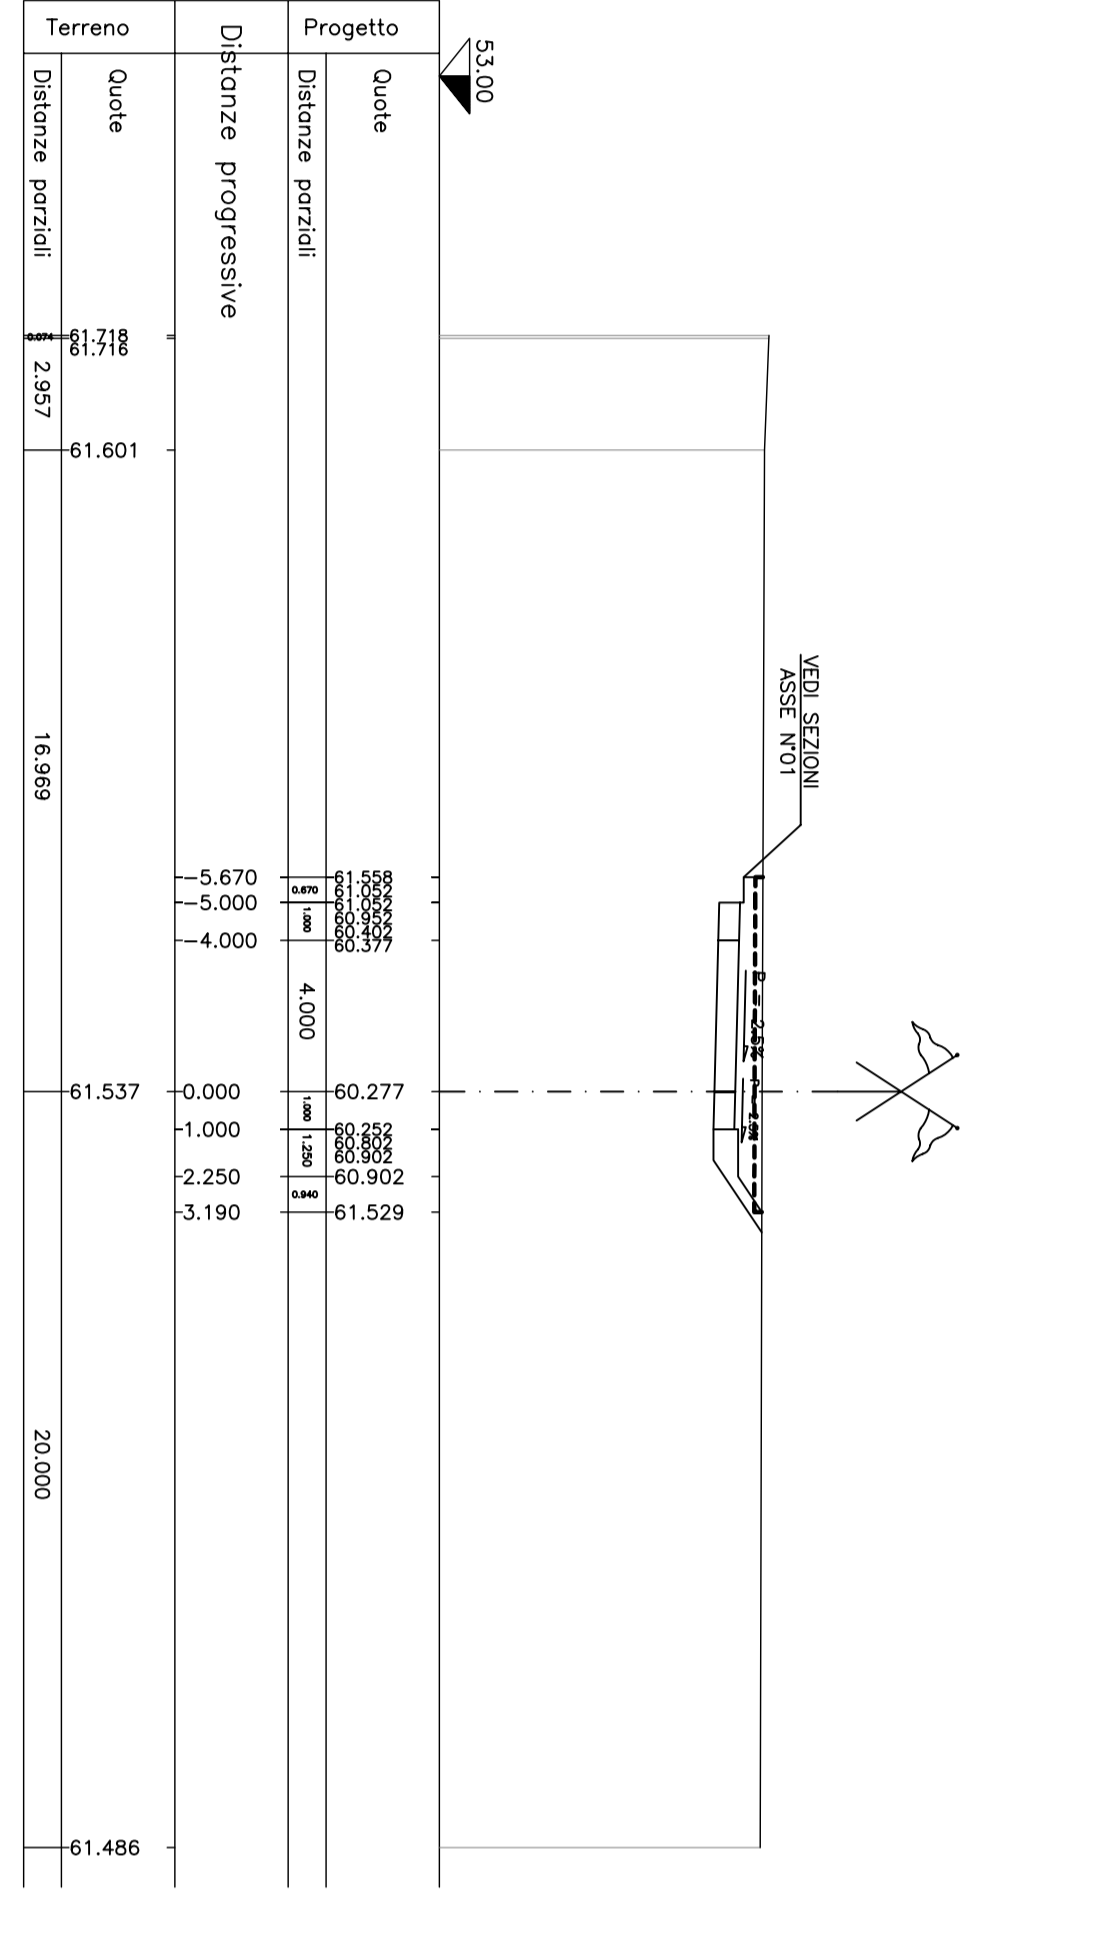


RIP. 0,00 SEZ.NUM. 83-10 PROG. 166.687 PARZ. 28.790
 RIP. 4,41 SEZ.NUM. 83-11 PROG. 197.353 PARZ. 30.666
 RIP. 0,00 SEZ.NUM. 83-15 PROG. 304.398 PARZ. 27.698
 RIP. 8,73 SEZ.NUM. 83-16 PROG. 328.580 PARZ. 24.182
 RIP. 11,06 SEZ.NUM. 83-20 PROG. 417.383 PARZ. 14.919
 RIP. 0,00 SEZ.NUM. 83-21 PROG. 434.385 PARZ. 17.002
 RIP. 7,19 SEZ.NUM. 83-25 PROG. 482.499 PARZ. 13.849

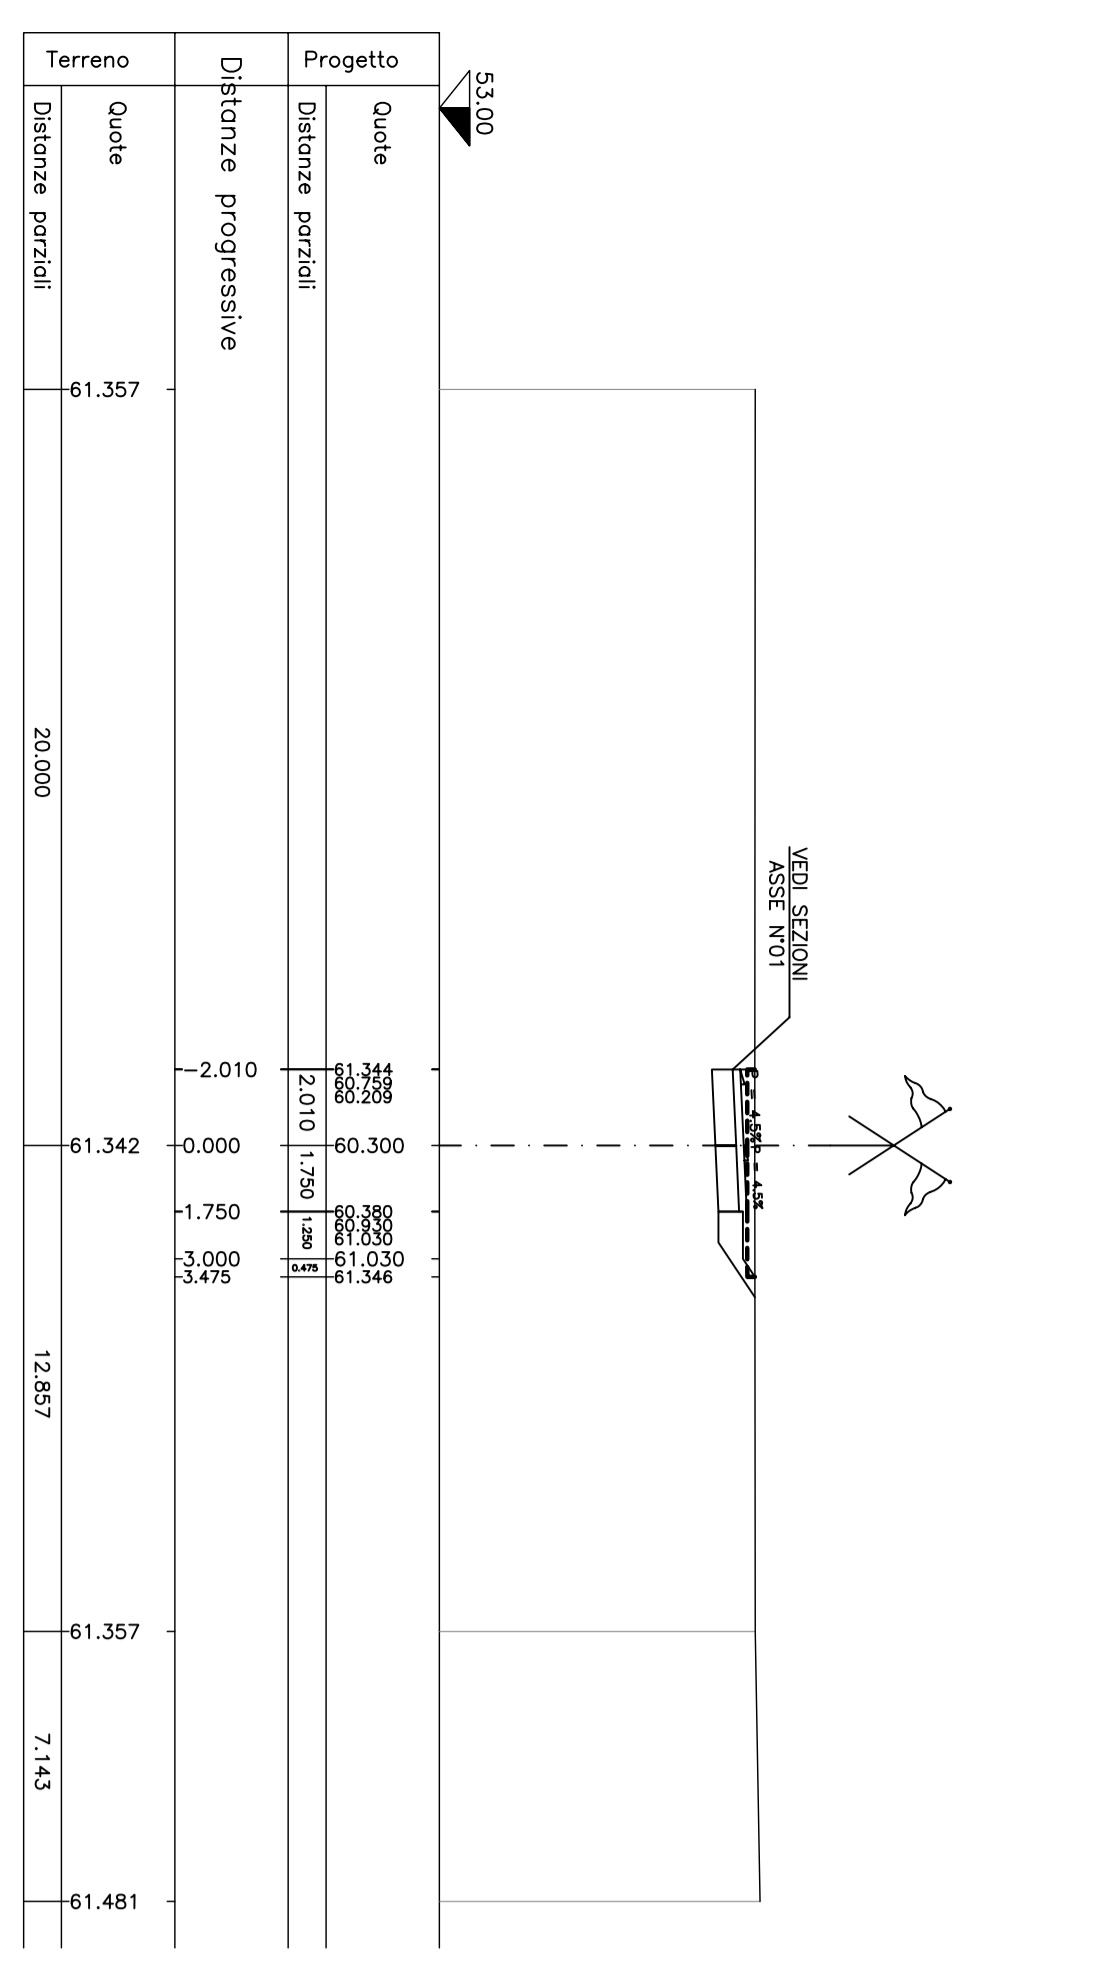

Anas SPA
 DIREZIONE CENTRALE PROGETTAZIONE
 Variante di Casalpusterleno ed eliminazione
 passaggio a livello sulla SP ex S.S. N. 234

PROGETTO DEFINITIVO

CONTRIBUTI SPECIALISTICI	
PROGETTO	PROTEZIONE
VERBALE RESPONSABILE	PROTEZIONE
PROGETTO	PROTEZIONE
VERBALE RESPONSABILE	PROTEZIONE

SEZIONI TRASVERSALI ASSI 83	
PROGETTO	PROTEZIONE
VERBALE RESPONSABILE	PROTEZIONE
PROGETTO	PROTEZIONE
VERBALE RESPONSABILE	PROTEZIONE