

Collegamento in cavo AT
150 KV - 400mmq - 400m
condensato DEL ENERGY-FARPOWER

PUNTO DI CONSEGNA

LIMITE AREA
ELCE ENERGIA

Terminale
Cavo AT

Utente FARPOWER - "Matisse"

(SPE - FARMER)

SBARRA SET MATISSE

Terminale
Cavo AT

LIMITE AREA
SET MATISSE

Collegamento in cavo AT
150 KV - 1600mmq - 60m

Terminale
Cavo AT

LIMITE AREA
SEC MATISSE

Collegamento in cavo AT
150 KV - 400mmq - 60m

Terminale
Cavo AT

LIMITE AREA
SE REMOIR

Collegamento in cavo AT
150 KV - 1600mmq - 60m


Terminale
Cavo AT

LIMITE AREA
SEC MATISSE

Collegamento in cavo AT
150 KV - 400mmq - 60m

Table with 2 columns: Symbol and Description. Includes symbols for LA (Bobina di Ateritura), BC (Bobina di Chiusura), and BO (Bobina a Mancanza di Tensione).

DEGAS 01 - FOTOVOLTAICO CANDELA - QUADRO MT DI SOTTOSTAZIONE - In=1250[A] Vn=30[KV] 16[KA] 1[sec]

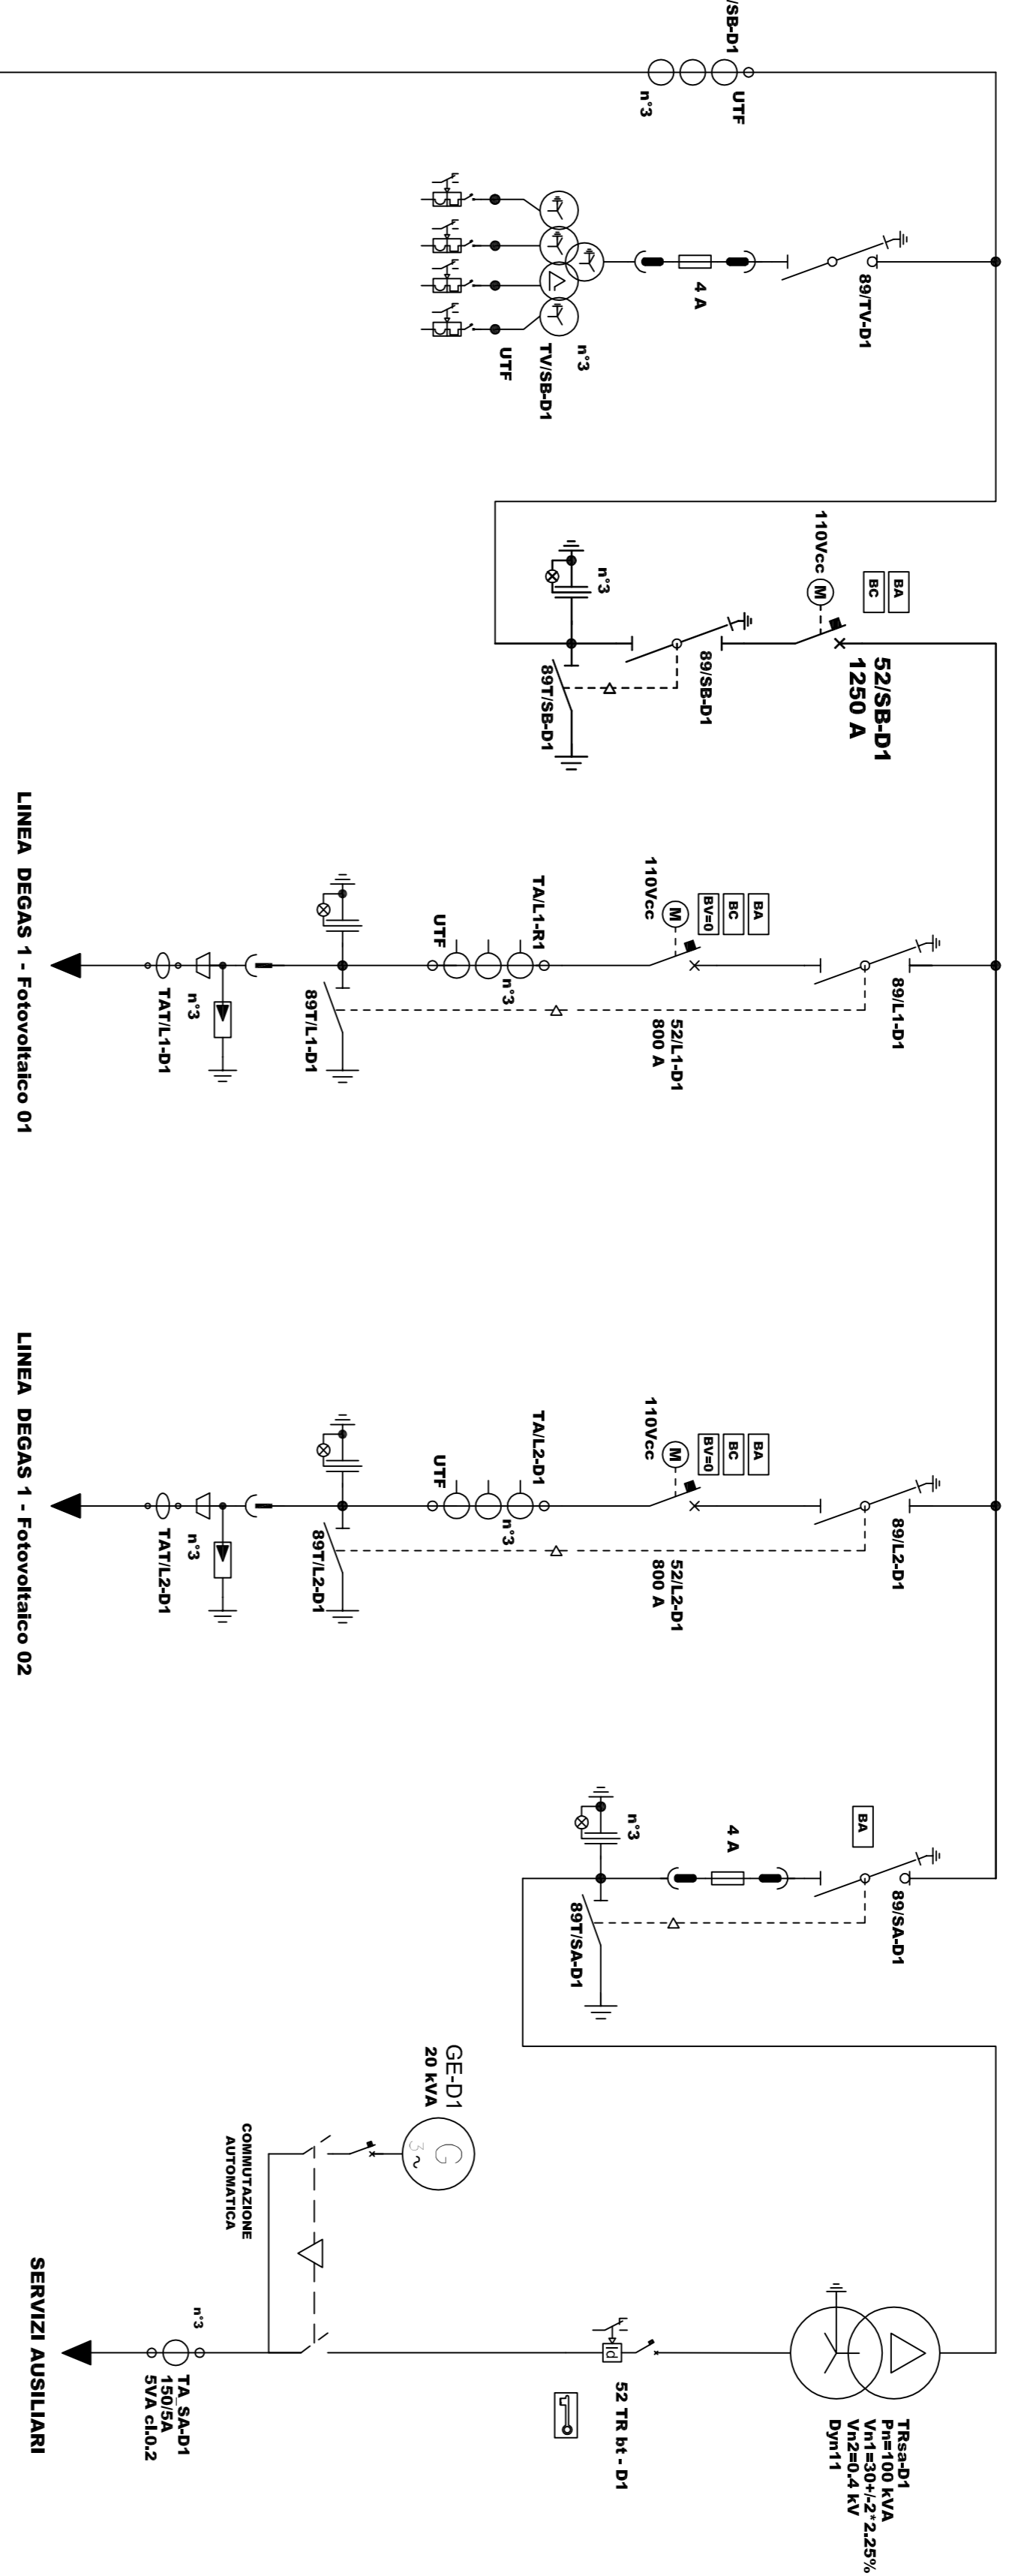

Project information section including:
- Project Name: COMUNE DI DELICETO
- Location: PROVINCIA DI FOGGIA, REGIONE PUGLIA
- Project Description: PROGETTO PER LA REALIZZAZIONE DI UN IMPIANTO FOTOVOLTAICO
- Client: WhySol-E Sviluppo S.r.l.
- Design: PROGETTO DEFINITIVO
- Station: STAZIONE ELETTRICA DI TRASFORMAZIONE AT/MT 'DEGAS' CON CONNESSIONE CONDIVISA ALLA RTN CON FARPOWER 'MATISSE'
- Legend: LEGENDA PROTEZIONI (Table with protection symbols and descriptions)
- Legend: LEGENDA SIMBOLI (Table with electrical symbols and descriptions)
- Object: SL - DELICETO/CANDELA SCHEMA UNIFILARE GENERALE
- Table: EMISSIONE table with columns for Date, Status, and Author.