




SCALA 1:50

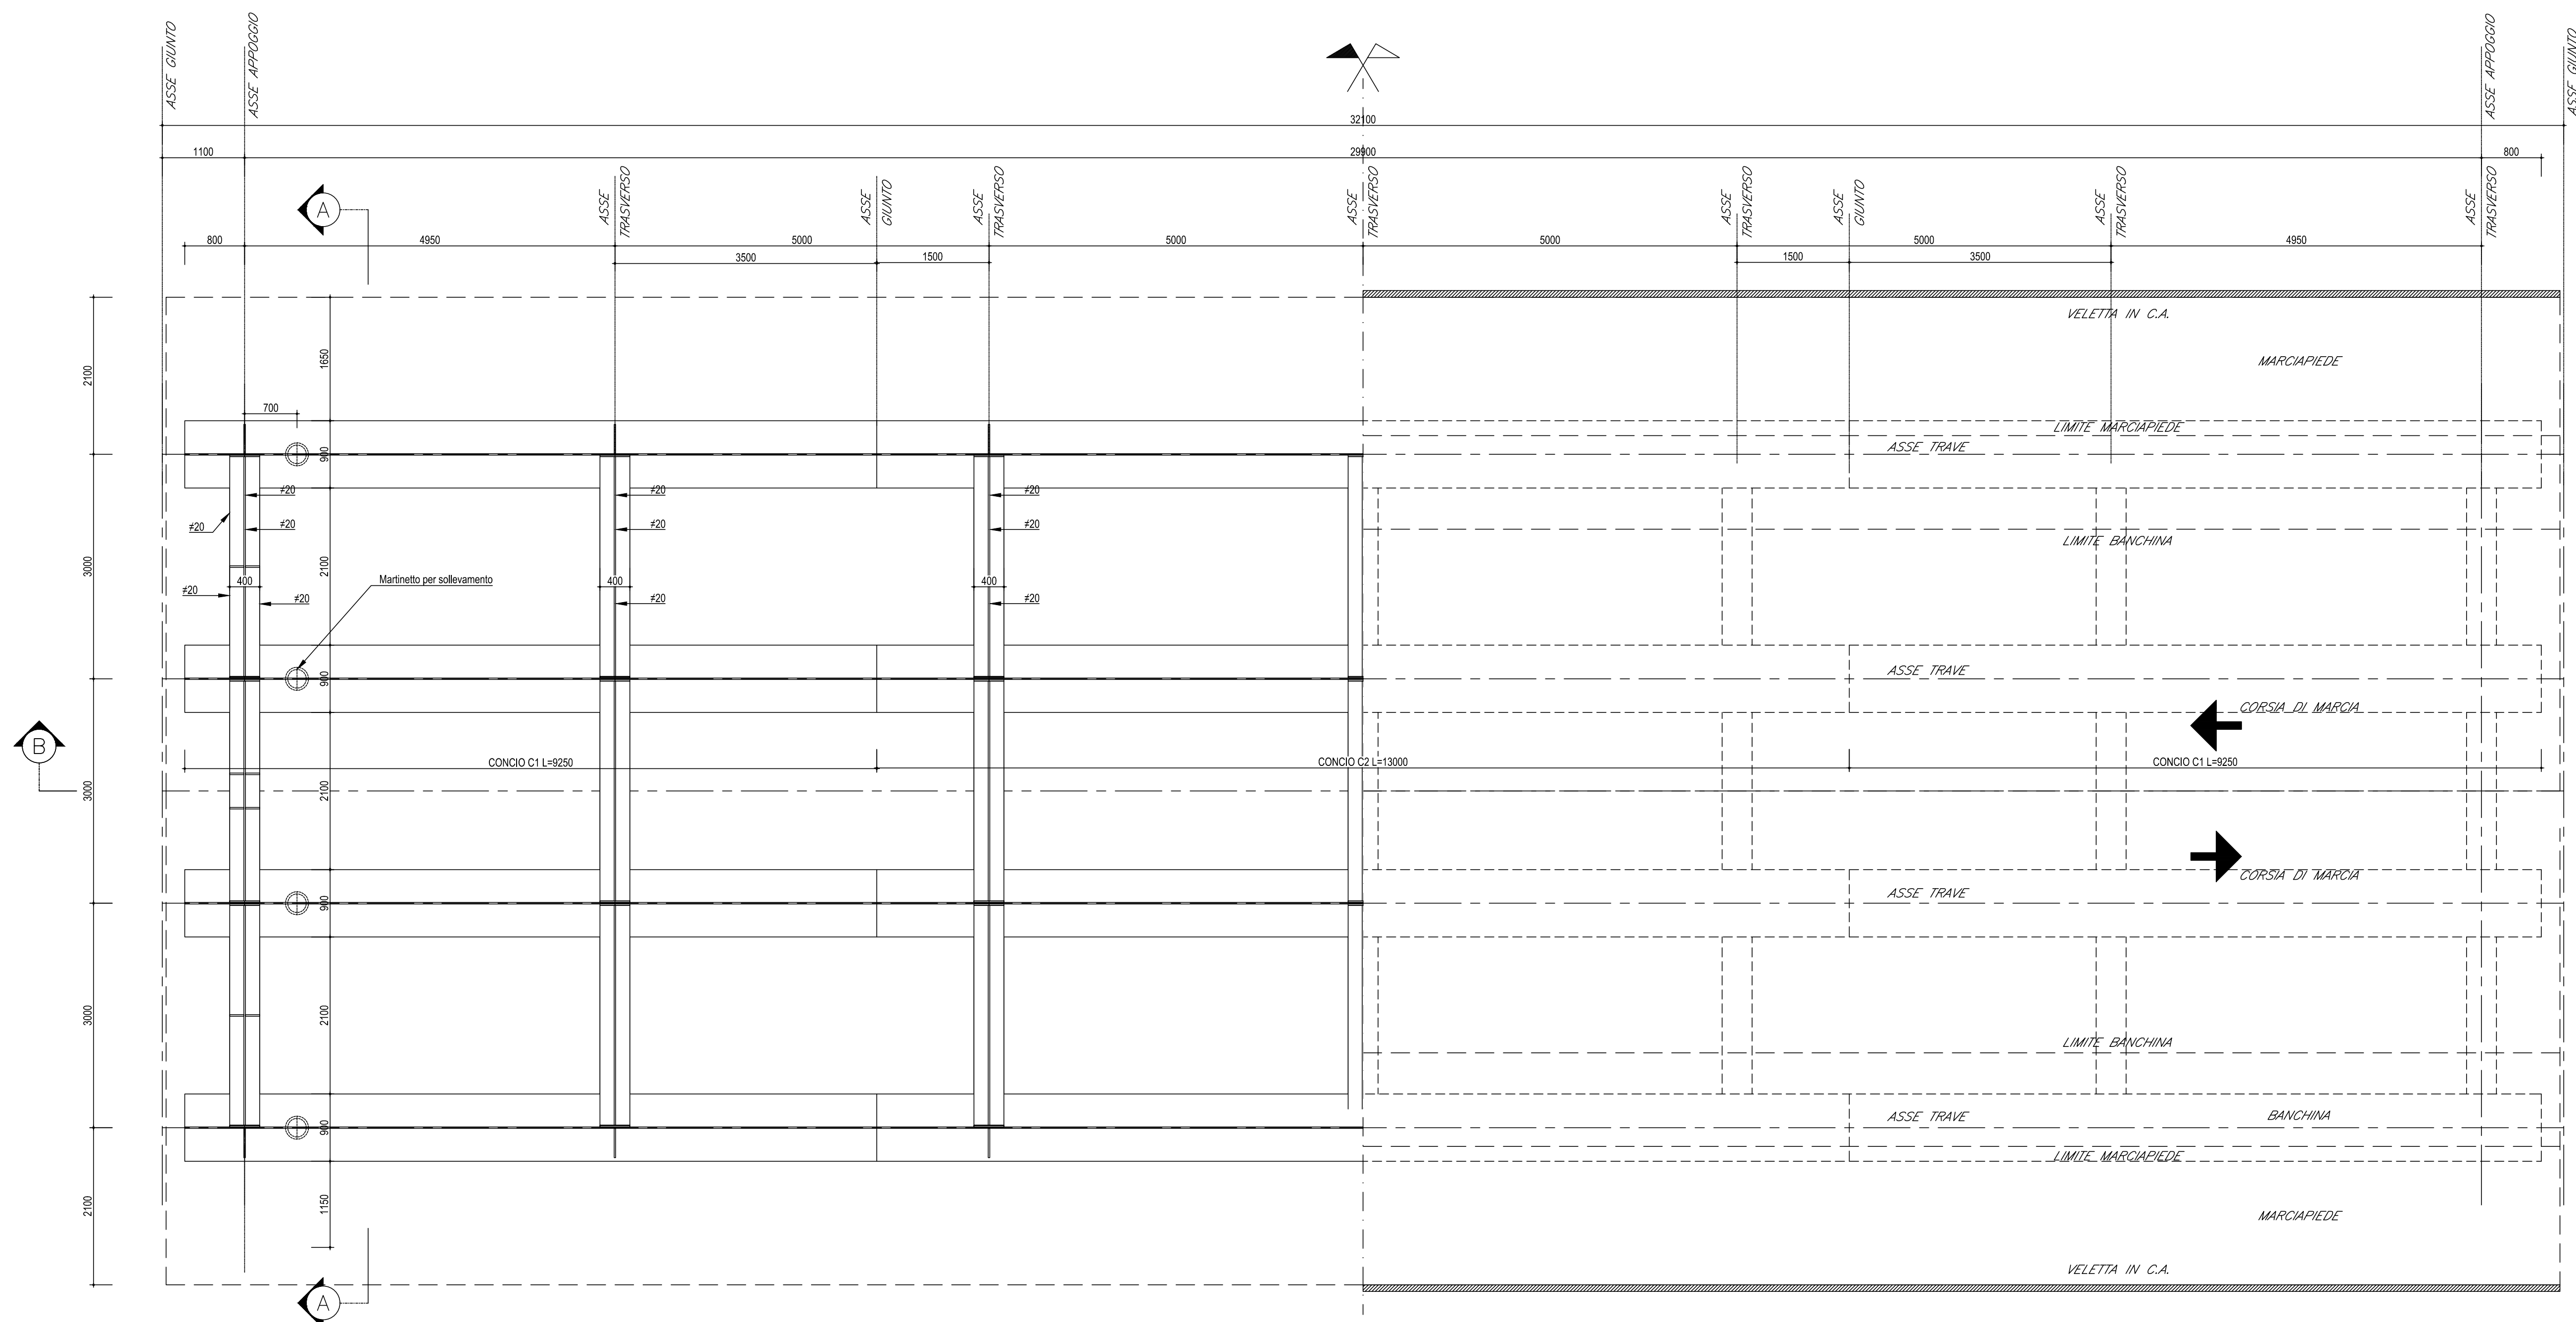


SCALA 1:50

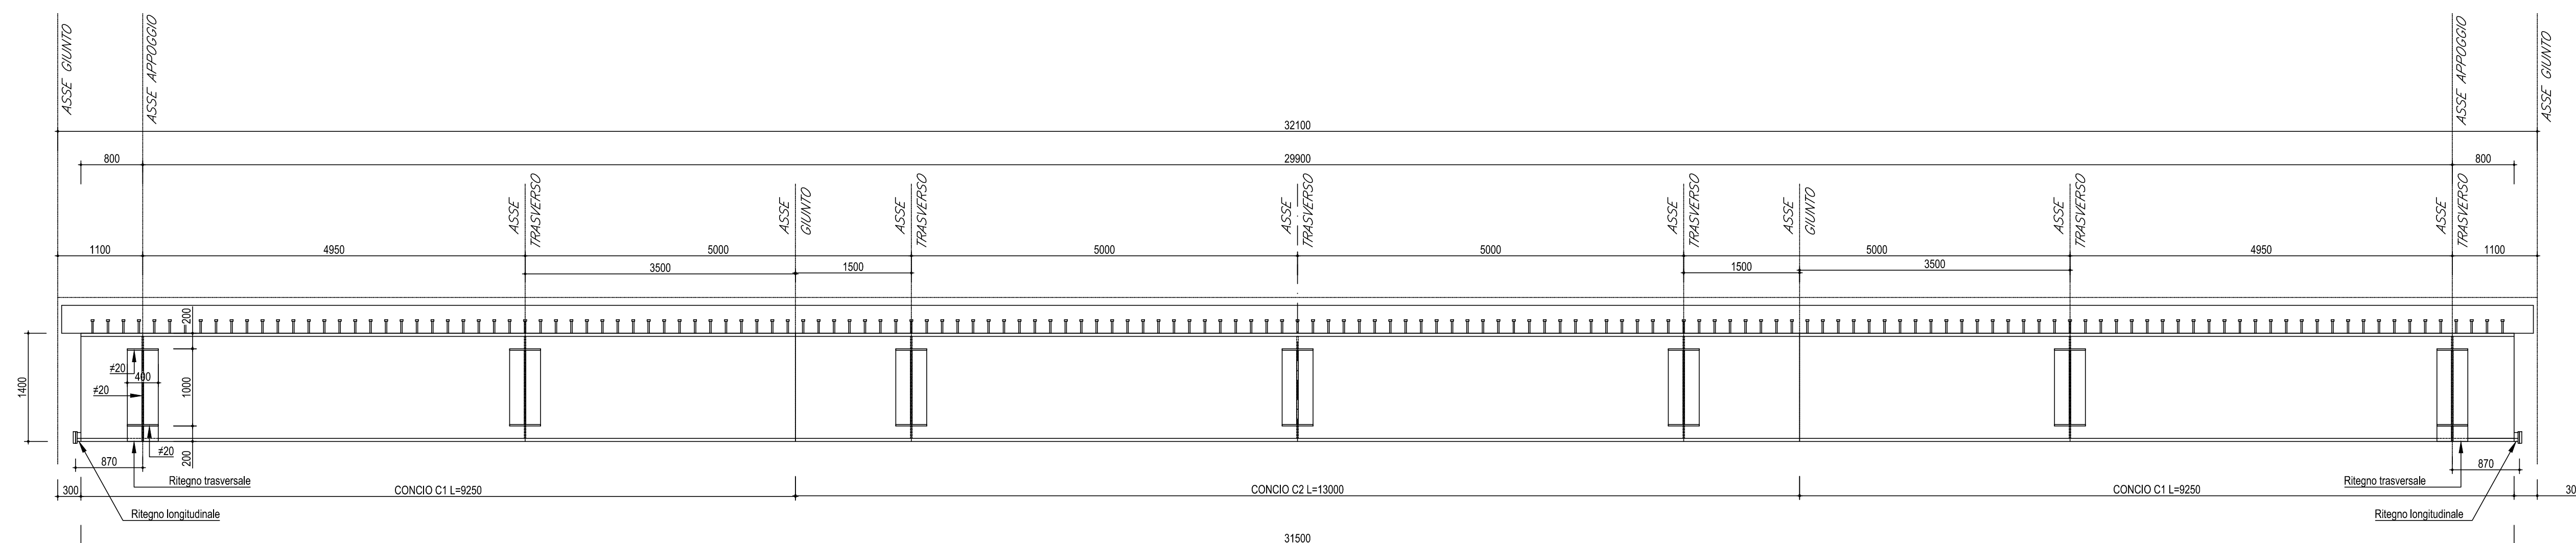


SCALA 1:20

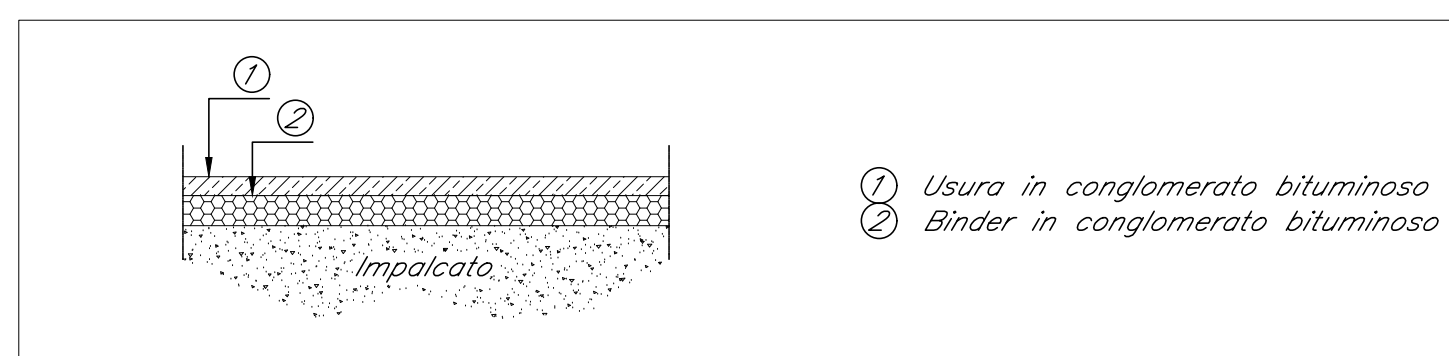


SCALA 1:50

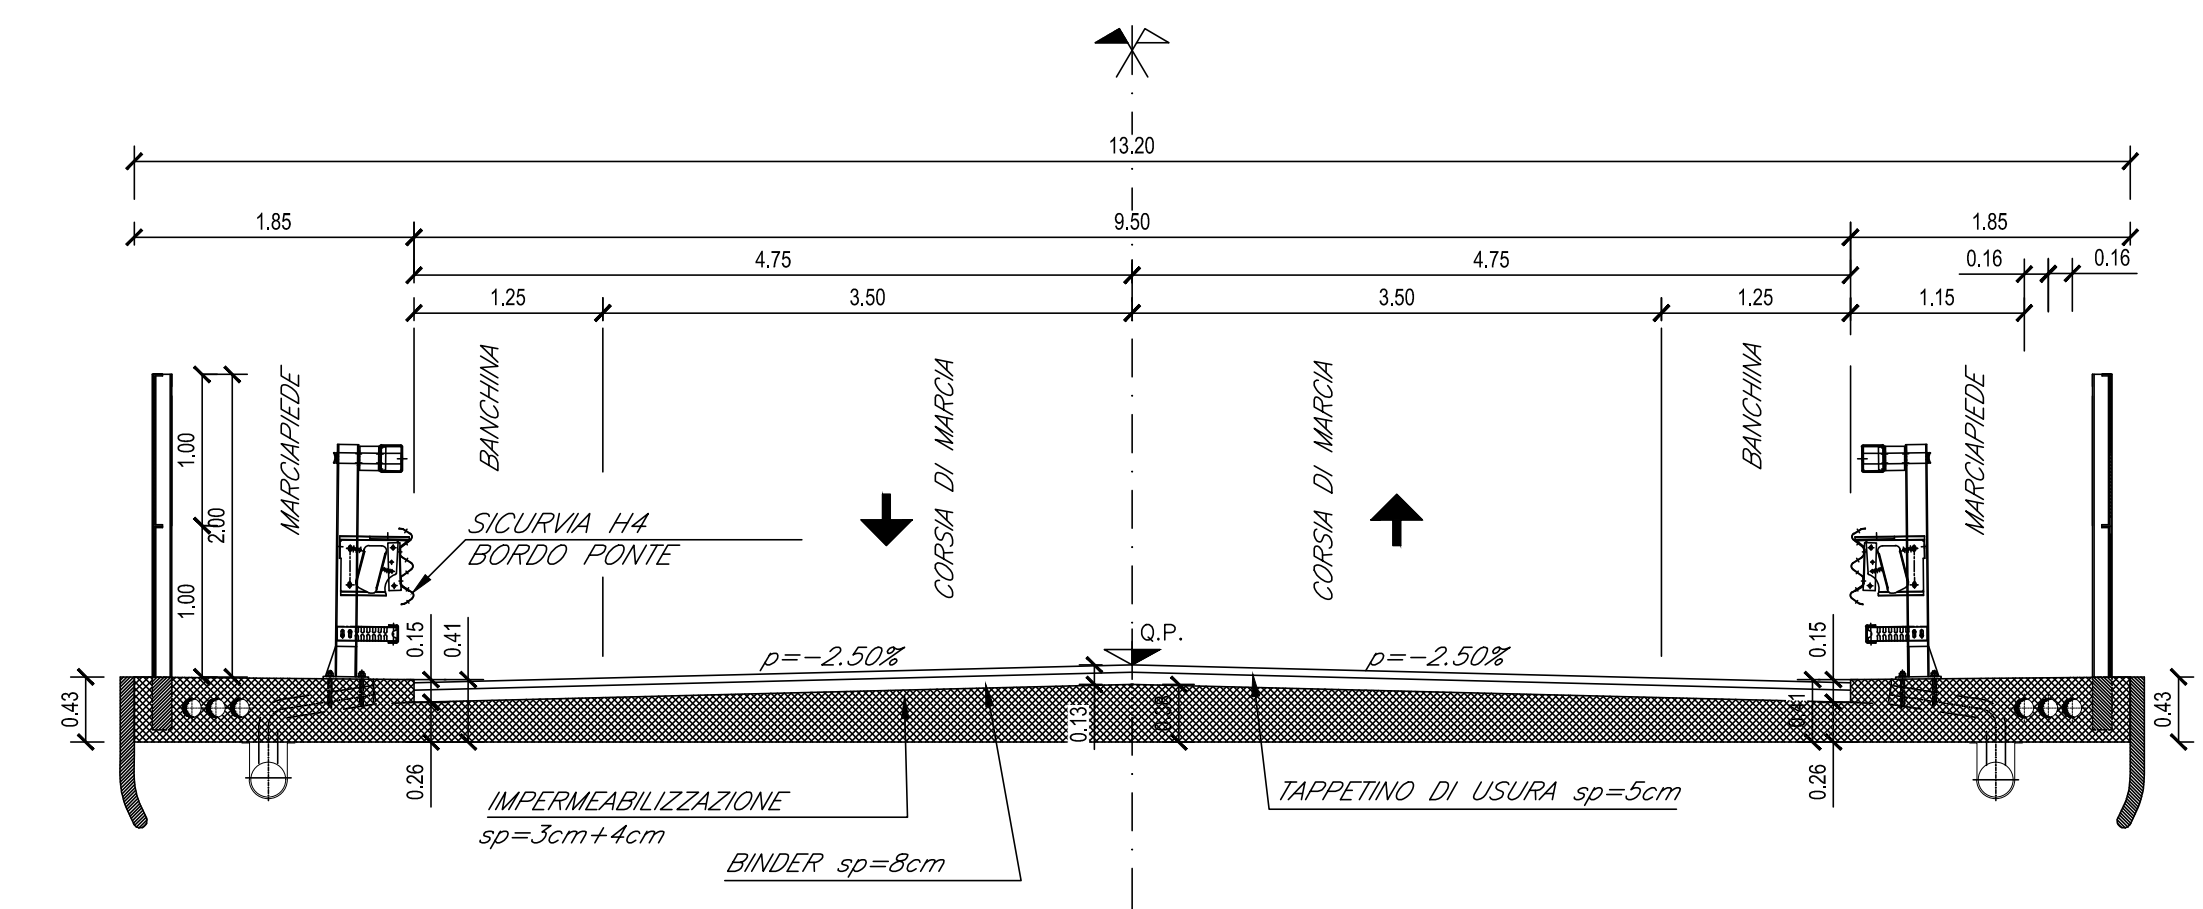

SCALA 1:50

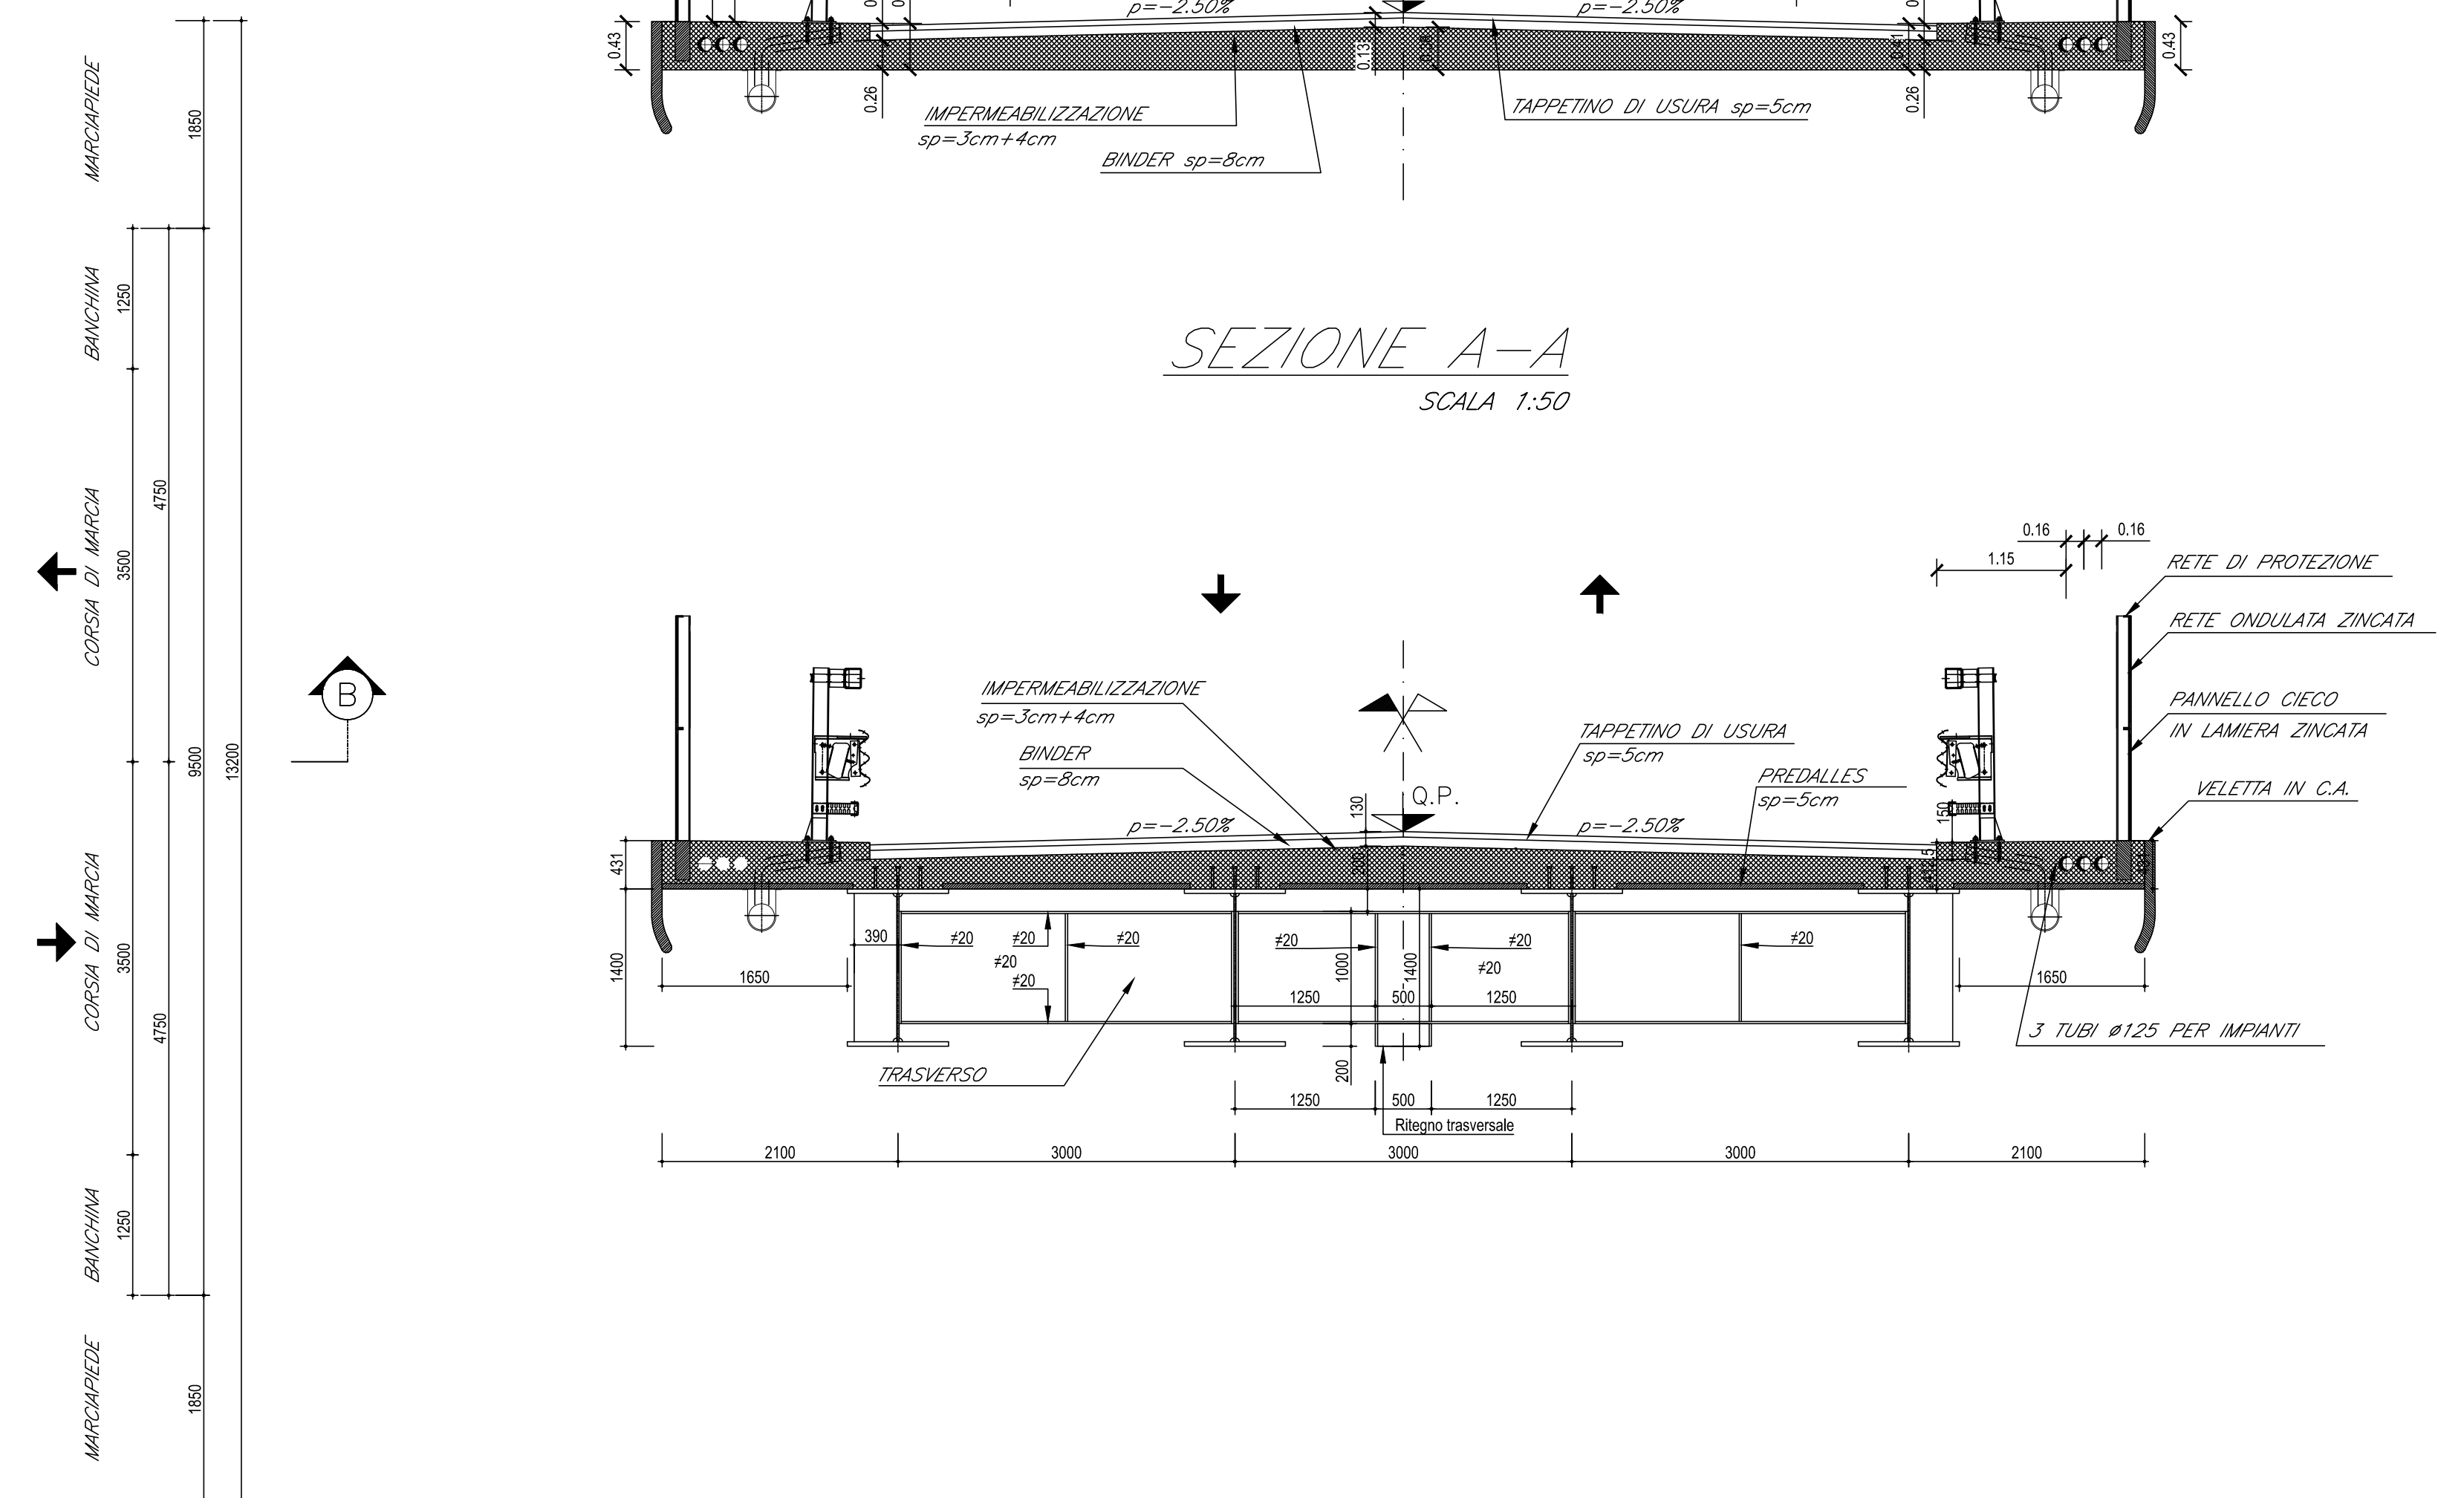

CARATTERISTICHE CONCI		
CONCIO TIPO	C1	C2
PIATTABANDA SUPERIORE	900x30	900x30
ANIMA VERTICALE	1.340x20	1.330x16
PIATTABANDA INFERIORE	900x30	900x40
SALDATURE	X 10x10	10x10
	Y 10x10	10x10
PIASTRA IRRIG. LATERALE	20	20
PASSO PIOLI	200	200

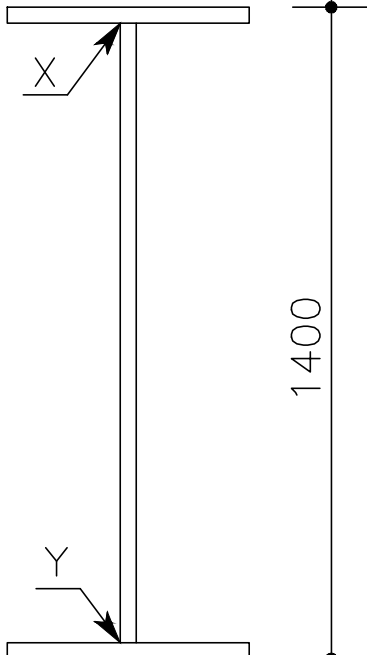

1400

[illegible]