



Galleria di sicurezza Galerie de sécurité	Scala distanze Echelle distances	km 5.0 km 5.5 km 6.0 km 6.5 km 7.0 km 7.5 km 8.0																											
	Distanze parziali e progressive Interdistances partielles et cumulées	124,80	5995,857	258,91	5354,765	284,90	6633,657	100,00	6740,267	197,04	6937,303	183,34	7120,646	121,11	7241,757	263,79	7505,547	69,22	7574,769	277,45	7852,213	287,78	8139,997	408,00	8547,997	408,66	9034,927	299,23	9334,156
	Quote progetto Cotes projet		1255,881	1257,205	1257,205	
Traforo Tunnel routier	Distanze parziali e progressive Interdistances partielles et cumulées		5385,564	5574,464	5875,064	6060,548	6413,987	6505,882	6795,248	7107,843	7146,343	7566,343	7965,003																
	Quote progetto Cotes projet		1256,640	1258,130	1258,630	1259,690	1262,690	1263,610	1264,460	1266,110	1266,330	1268,470	1268,690	1270,690															

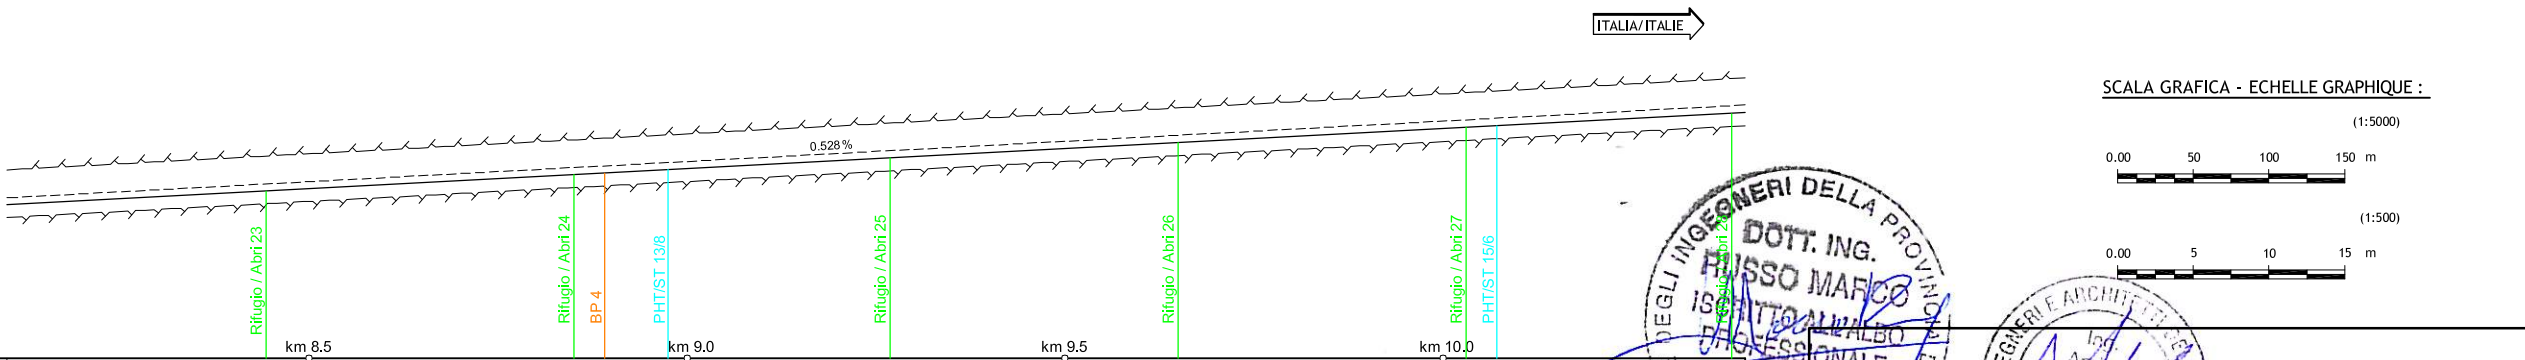

Galleria di sicurezza Galerie de sécurité	Scala distanze Echelle distances	km 8.5 km 9.0 km 9.5 km 10.0																											
	Distanze parziali e progressive Interdistances partielles et cumulées	299,23	8134,196	108,44	8442,597	119,43	8562,023	288,19	8850,217	40,50	8890,714	83,78	8974,492	294,22	9268,712	381,00	9649,712	310,50	9960,212										
	Quote progetto Cotes projet		1272,165	1272,165	
Traforo Tunnel routier	Distanze parziali e progressive Interdistances partielles et cumulées		8376,384	8765,295	8856,491	8910,274	9024,494	9179,300	9355,594	9566,594	9807,094	10007,094	10317,594																
	Quote progetto Cotes projet		1272,770	1274,080	1275,240	1275,650	1276,240	1276,994	1277,890	1278,930	1280,130	1281,590	1283,200	1284,970															

SCALA GRAFICA - ECHELLE GRAPHIQUE :

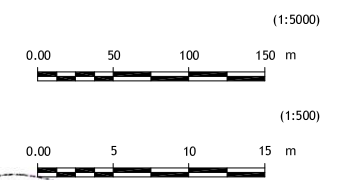

LOMBARDI SA
INGEGNERI CONSULENTI

Traforo Autostrada del Fréjus / Tunnel Routier du Fréjus
COSTRUZIONE GALLERIA DI SICUREZZA / CONSTRUCTION GALERIE DE SECURITE

PROGETTO DEFINITIVO 2006 / PROJET 2006
GALLERIA DI SICUREZZA / GALERIE DE SECURITE
PROFILO LONGITUDINALE 1:5000 / PROFIL EN LONG 1:5000
Km 5.00 - Km 10.00

24.11.2006	PN	Ru	Mo	Aggiornamento / Mise à jour	B
15.09.2006	PN	Ru	Mo	6145.2-P-008A	A
Formato : 84x60	Scala : 1:5000/500	No. L. F.	No. Com.		
Progettisti: Ing. Andrea Mordasini, Dott. Ing. Marco Russo - Lombard SA					