



LIVELLETTE

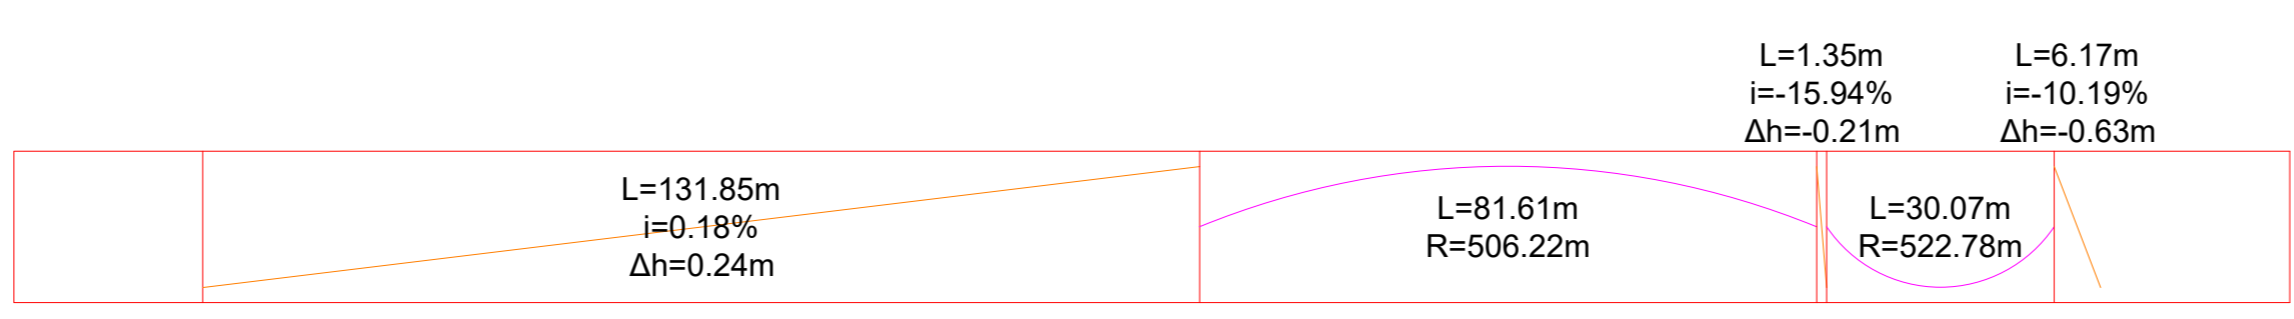

Profilo: Tracciato - Asse manovra accesso
Scala : 1000:100
Q.Rif. : 150.00

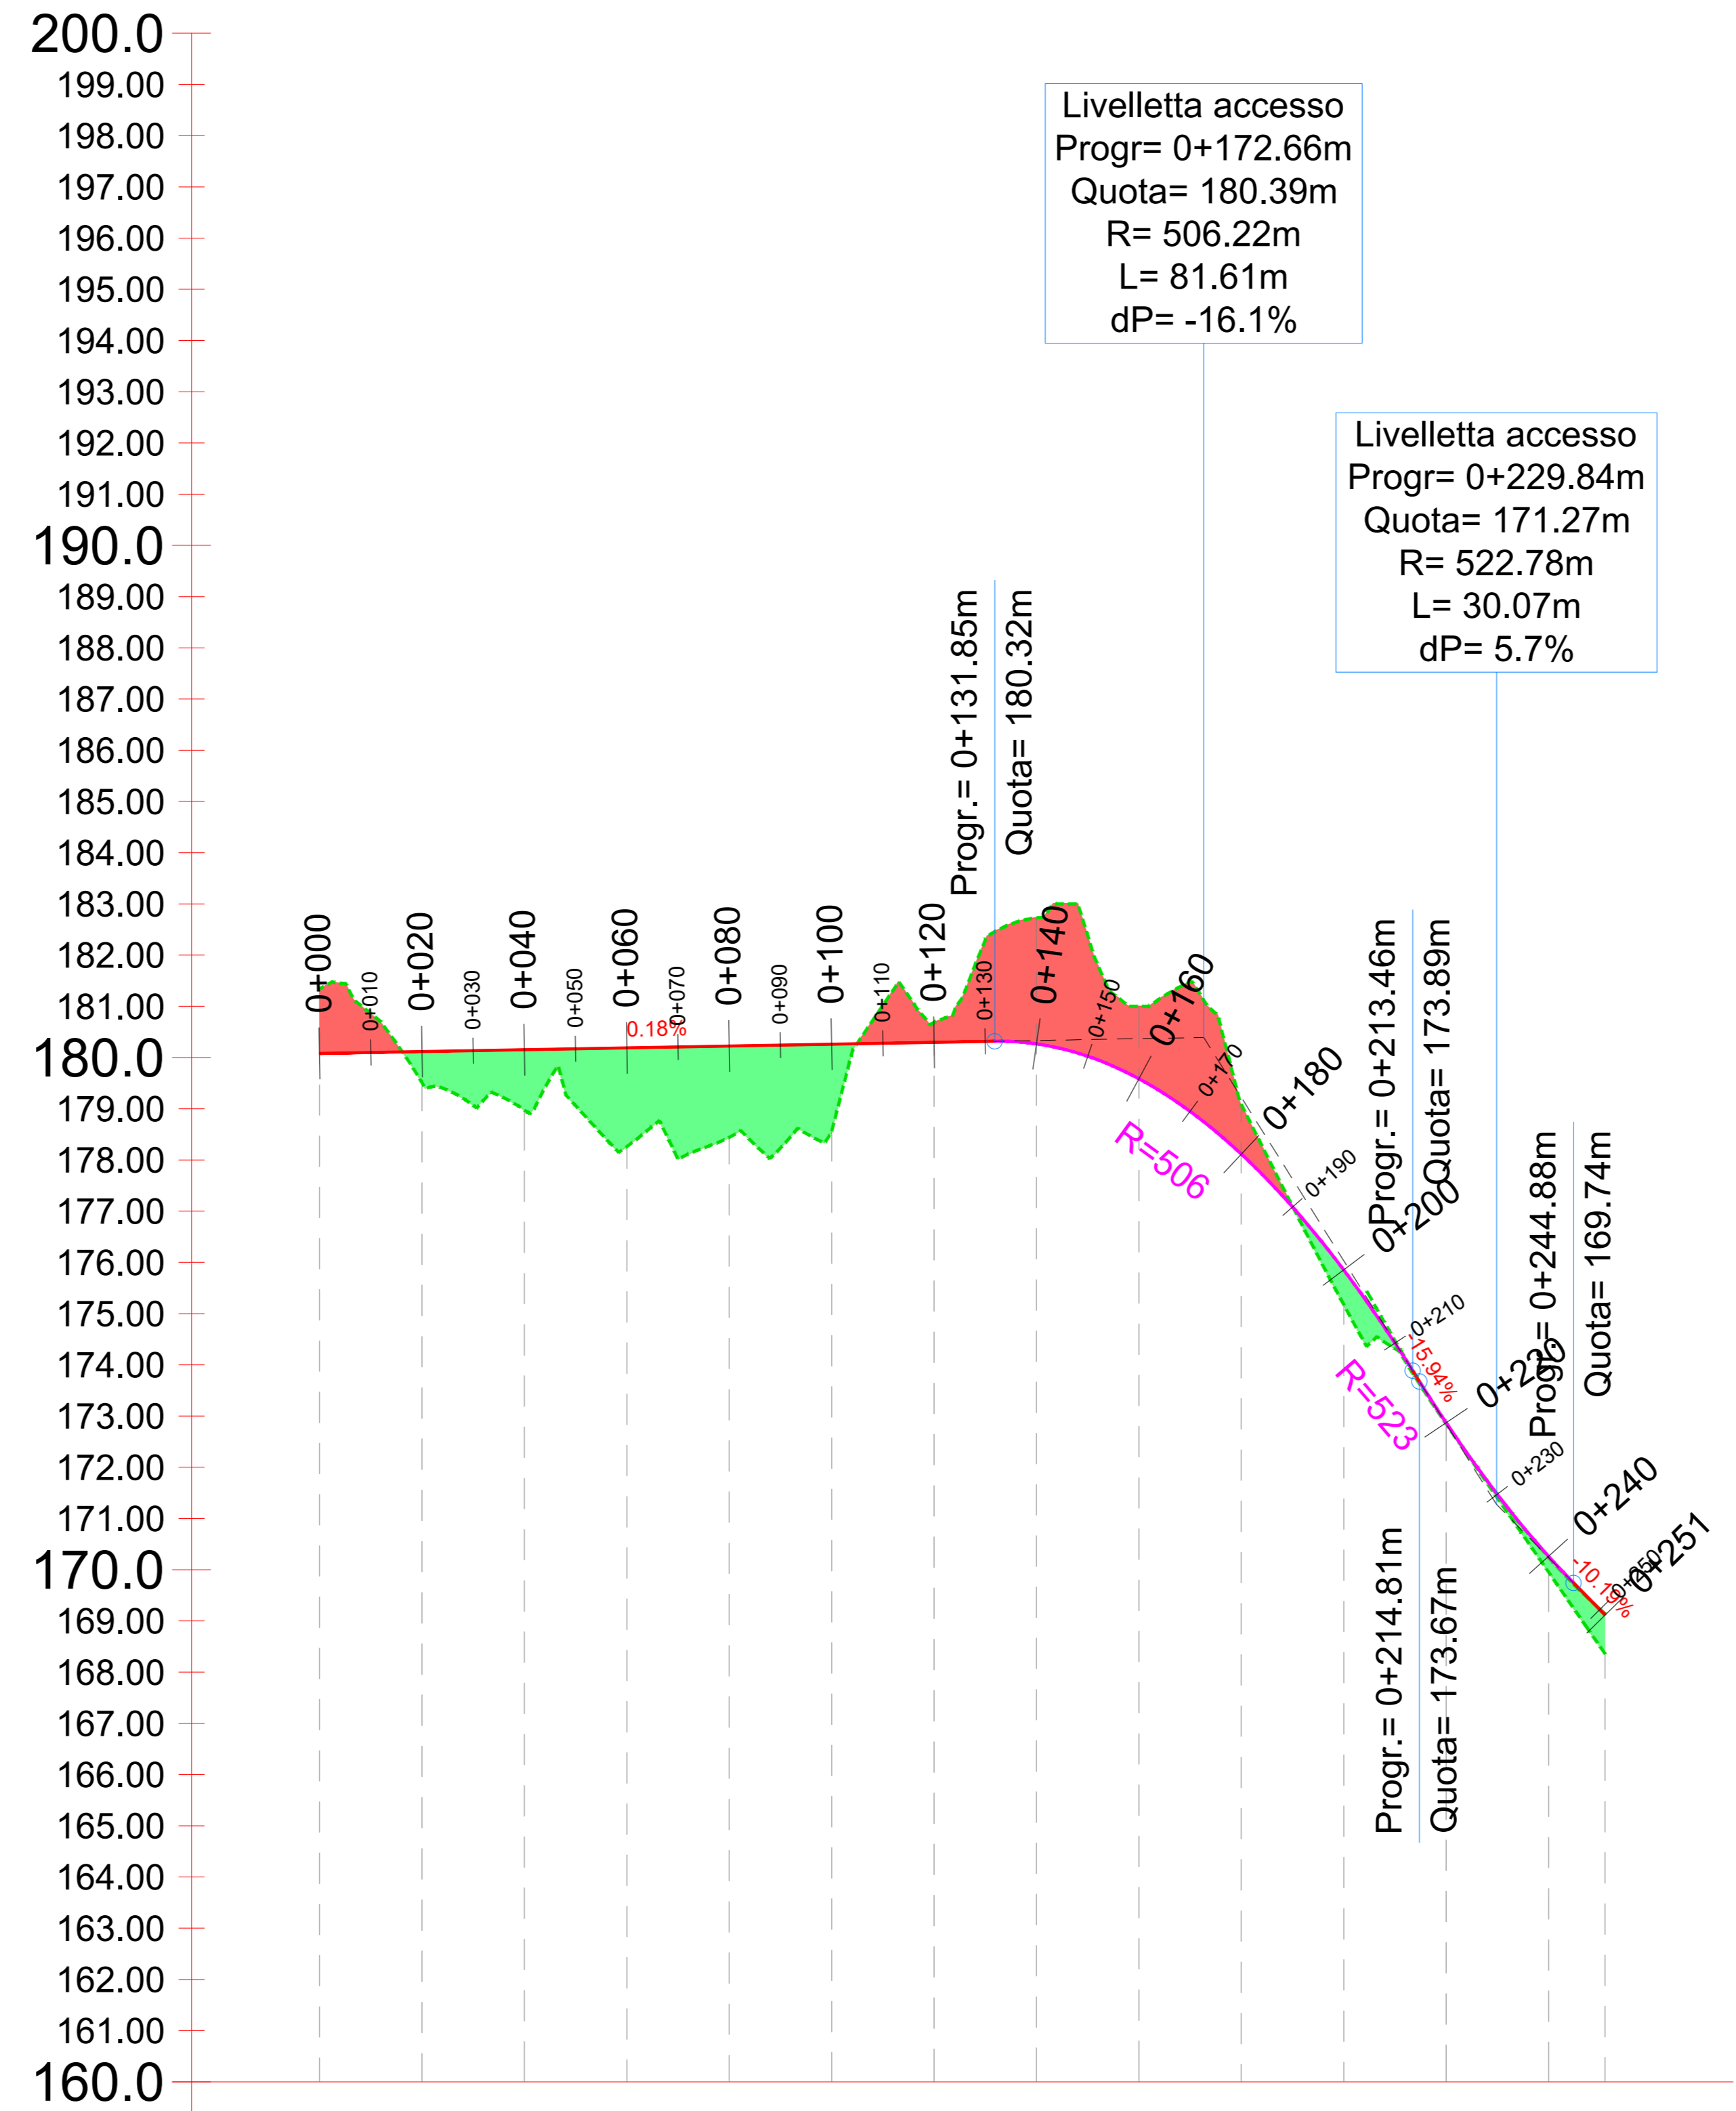

NUMERO SEZIONE	1	2	3	4	5	6	7	8	9	10	11	12	13	14	
DISTANZE PROGRESSIVE	0+000.00	0+020.00	0+040.00	0+060.00	0+080.00	0+100.00	0+120.00	0+140.00	0+160.00	0+180.00	0+200.00	0+220.00	0+240.00	0+251.04	
DISTANZE PARZIALI		20,00	20,00	20,00	20,00	20,00	20,00	20,00	20,00	20,00	20,00	20,00	11,04		
QUOTE PROGETTO		180.08	180.17	180.15	180.19	180.27	180.26	180.39	180.27	179.59	178.71	178.25	172.87	170.26	169.11
QUOTE TERRENO	181.74	179.51	178.57	178.26	178.44	178.25	180.69	182.21	181.00	179.00	175.71	172.25	169.85	168.25	
ANDAMENTO PLANIMETRICO	[Profile diagram showing ground and design elevations]														
ETTOMETRICHE	00					01					02			02	
DIFFERENZA QUOTE		0.87	1.18	1.57	1.78	1.71	-1.39	-1.46	-1.41	-0.97	0.68	0.02	0.37		

