



1 2 3 4 5 6 7 8 9 10 11


A  
B  
C  
D  
E  
F  
G  
H

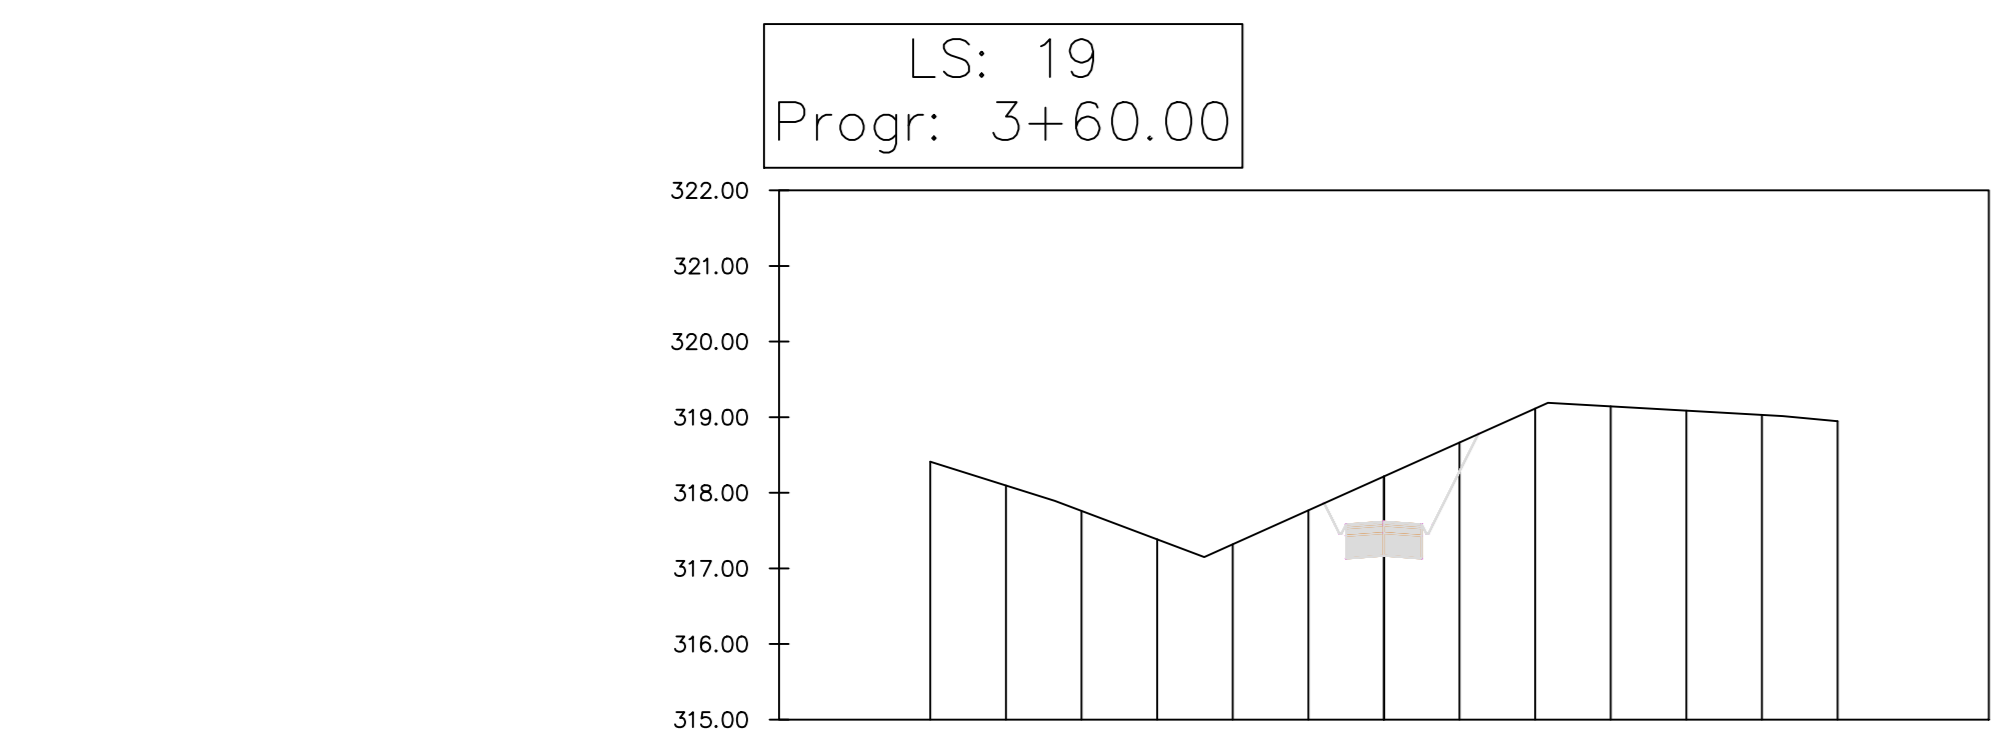


PROGRESSIVE TERRENO	-48.00	-35.00	-30.00	-25.00	-20.00	-15.00	-10.00	-5.00	0.00	5.00	10.00	15.00	20.00	25.00	30.00	35.00	40.00	
QUOTE TERRENO		318.41	318.10	317.76	317.38	317.32	317.77	318.22	318.67	318.12	318.14	318.09	319.03	318.95				
PROGRESSIVE PROGETTO	-48.00	-35.00	-30.00	-25.00	-20.00	-15.00	-10.00	-5.00	0.00	5.00	10.00	15.00	20.00	25.00	30.00	35.00	40.00	
QUOTE PROGETTO									317.17	318.28								

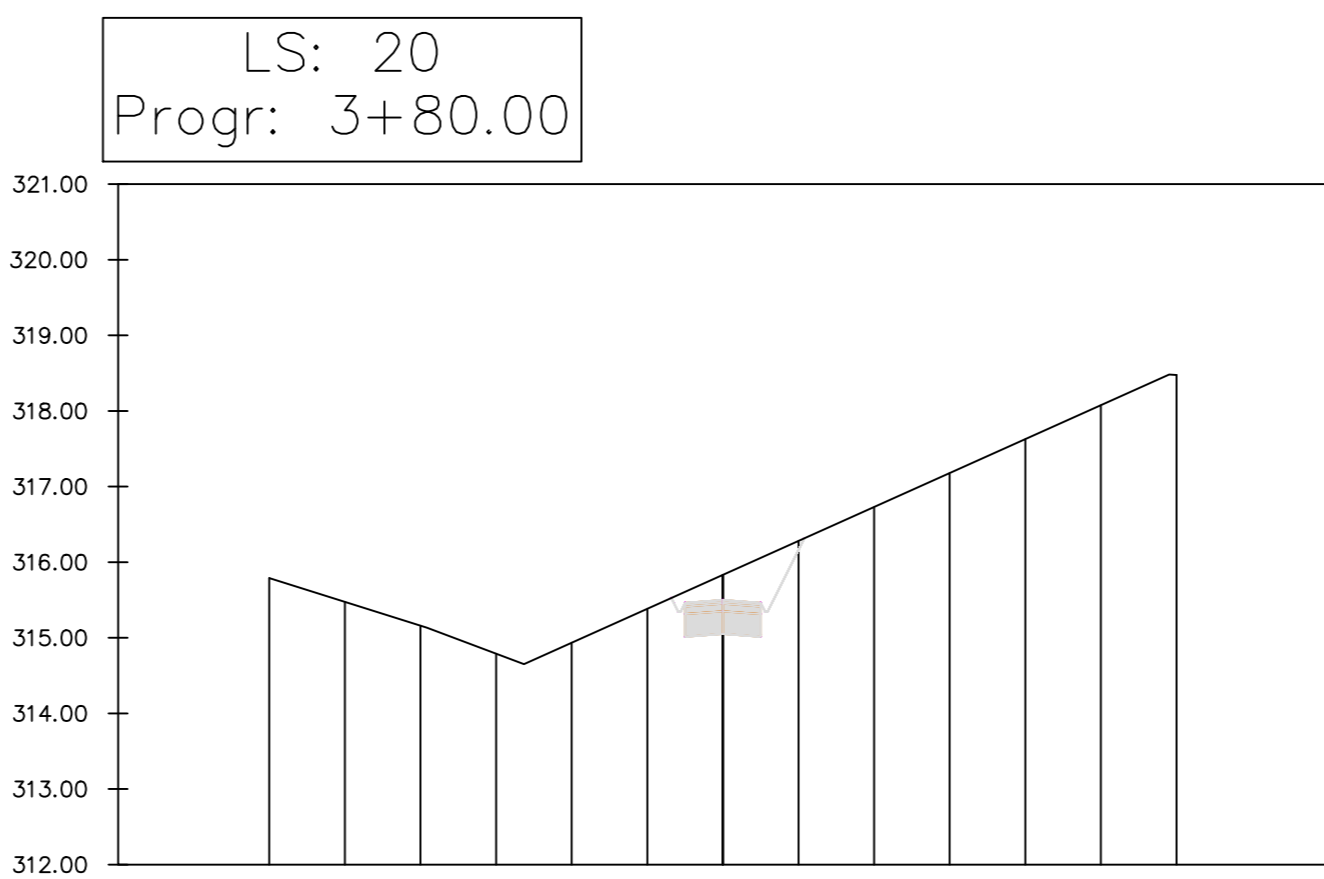


PROGRESSIVE TERRENO	-48.00	-35.00	-30.00	-25.00	-20.00	-15.00	-10.00	-5.00	0.00	5.00	10.00	15.00	20.00	25.00	30.00	35.00	40.00	
QUOTE TERRENO		315.79	315.48	315.16	314.79	314.83	315.38	315.83	316.28	316.73	317.18	317.63	318.08	318.48				
PROGRESSIVE PROGETTO	-48.00	-35.00	-30.00	-25.00	-20.00	-15.00	-10.00	-5.00	0.00	5.00	10.00	15.00	20.00	25.00	30.00	35.00	40.00	
QUOTE PROGETTO									315.00	316.16								

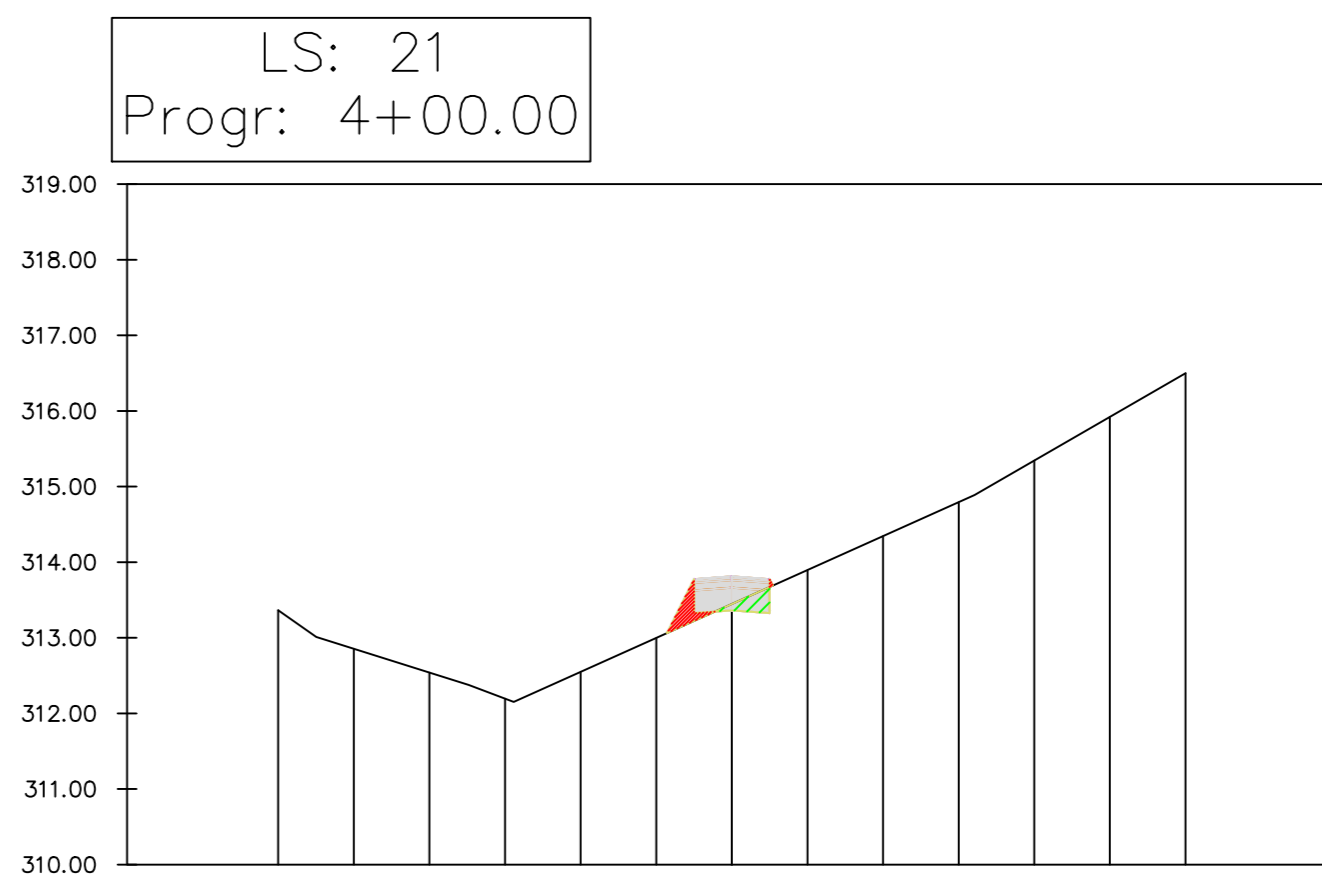


PROGRESSIVE TERRENO	-48.00	-35.00	-30.00	-25.00	-20.00	-15.00	-10.00	-5.00	0.00	5.00	10.00	15.00	20.00	25.00	30.00	35.00	40.00	
QUOTE TERRENO		313.36	312.85	312.54	312.20	312.55	313.00	313.45	313.90	314.35	314.79	315.24	315.69	316.14				
PROGRESSIVE PROGETTO	-48.00	-35.00	-30.00	-25.00	-20.00	-15.00	-10.00	-5.00	0.00	5.00	10.00	15.00	20.00	25.00	30.00	35.00	40.00	
QUOTE PROGETTO									313.36									

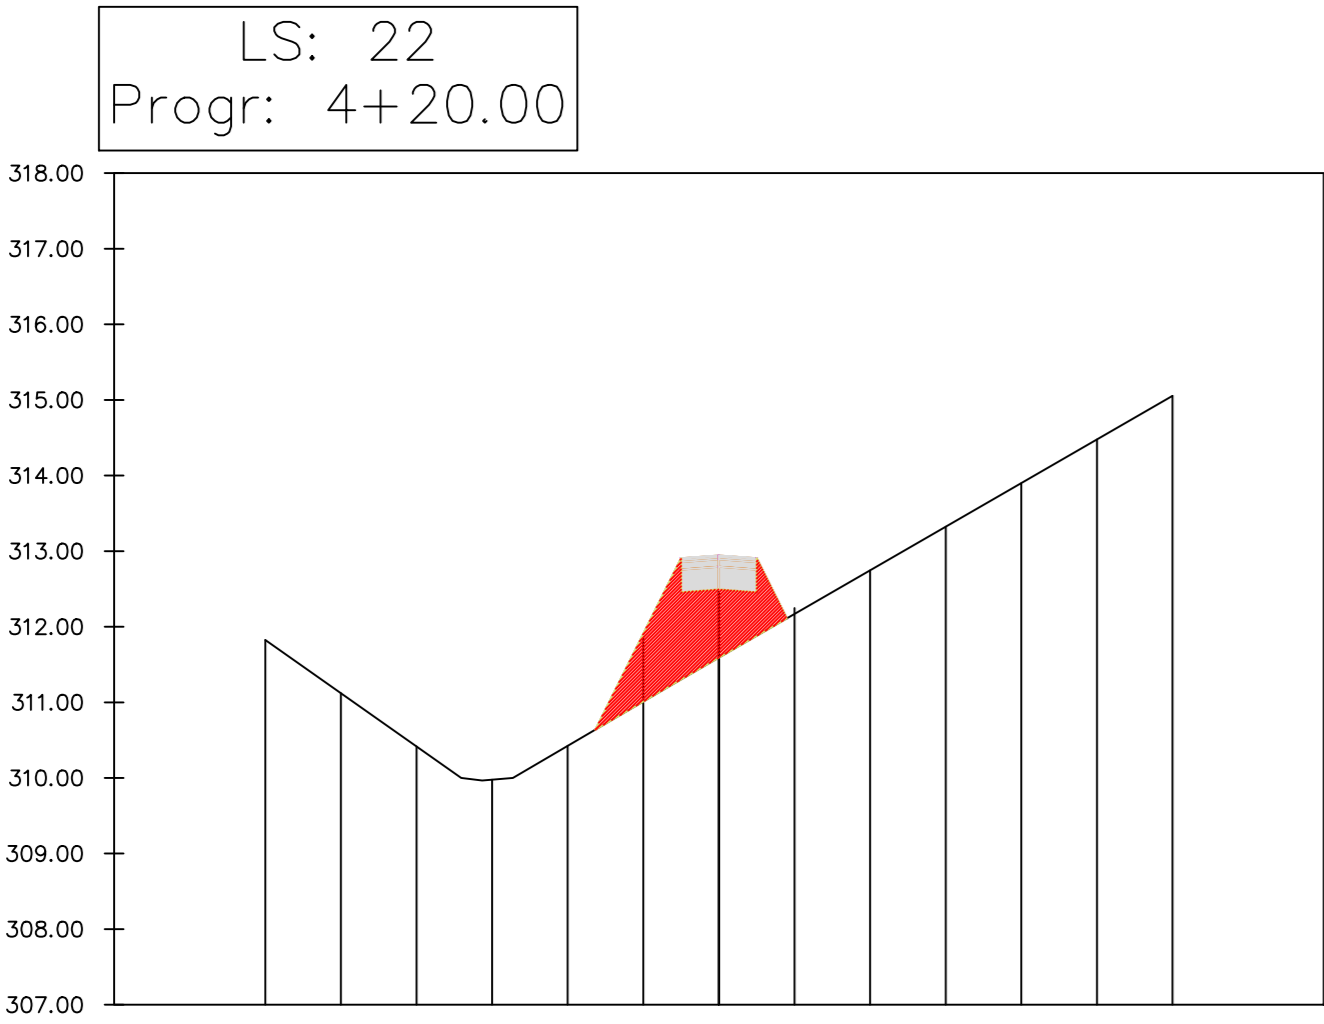


PROGRESSIVE TERRENO	-48.00	-35.00	-30.00	-25.00	-20.00	-15.00	-10.00	-5.00	0.00	5.00	10.00	15.00	20.00	25.00	30.00	35.00	40.00	
QUOTE TERRENO		311.83	311.12	310.42	309.98	310.42	311.01	311.59	312.17	312.75	313.32	313.89	314.48	315.05				
PROGRESSIVE PROGETTO	-48.00	-35.00	-30.00	-25.00	-20.00	-15.00	-10.00	-5.00	0.00	5.00	10.00	15.00	20.00	25.00	30.00	35.00	40.00	
QUOTE PROGETTO									311.91	312.49								

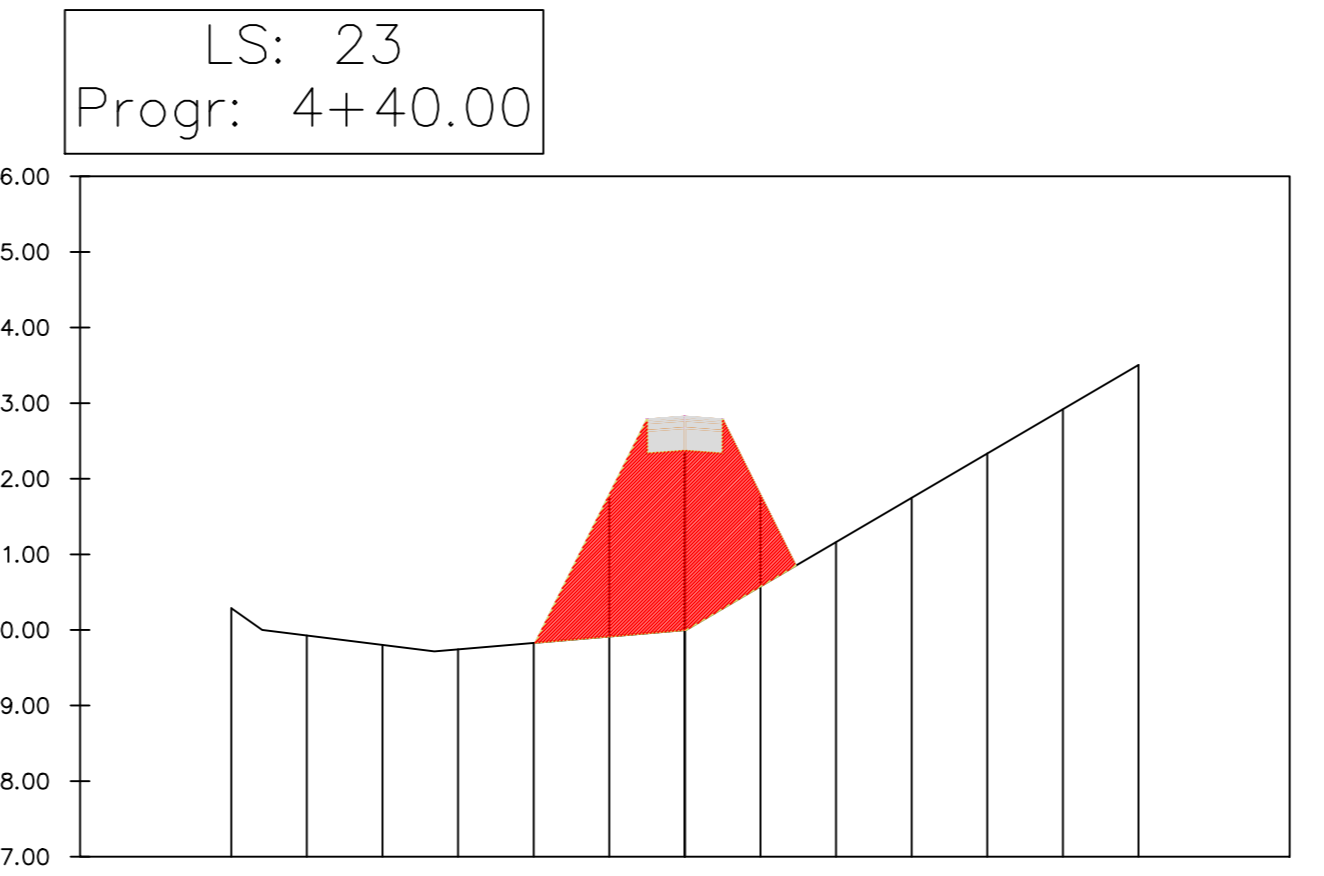


PROGRESSIVE TERRENO	-48.00	-35.00	-30.00	-25.00	-20.00	-15.00	-10.00	-5.00	0.00	5.00	10.00	15.00	20.00	25.00	30.00	35.00	40.00	
QUOTE TERRENO		310.29	309.83	309.80	309.74	309.83	309.91	310.00	310.58	311.16	311.75	312.33	312.92	313.51				
PROGRESSIVE PROGETTO	-48.00	-35.00	-30.00	-25.00	-20.00	-15.00	-10.00	-5.00	0.00	5.00	10.00	15.00	20.00	25.00	30.00	35.00	40.00	
QUOTE PROGETTO									311.78	312.37	311.78							

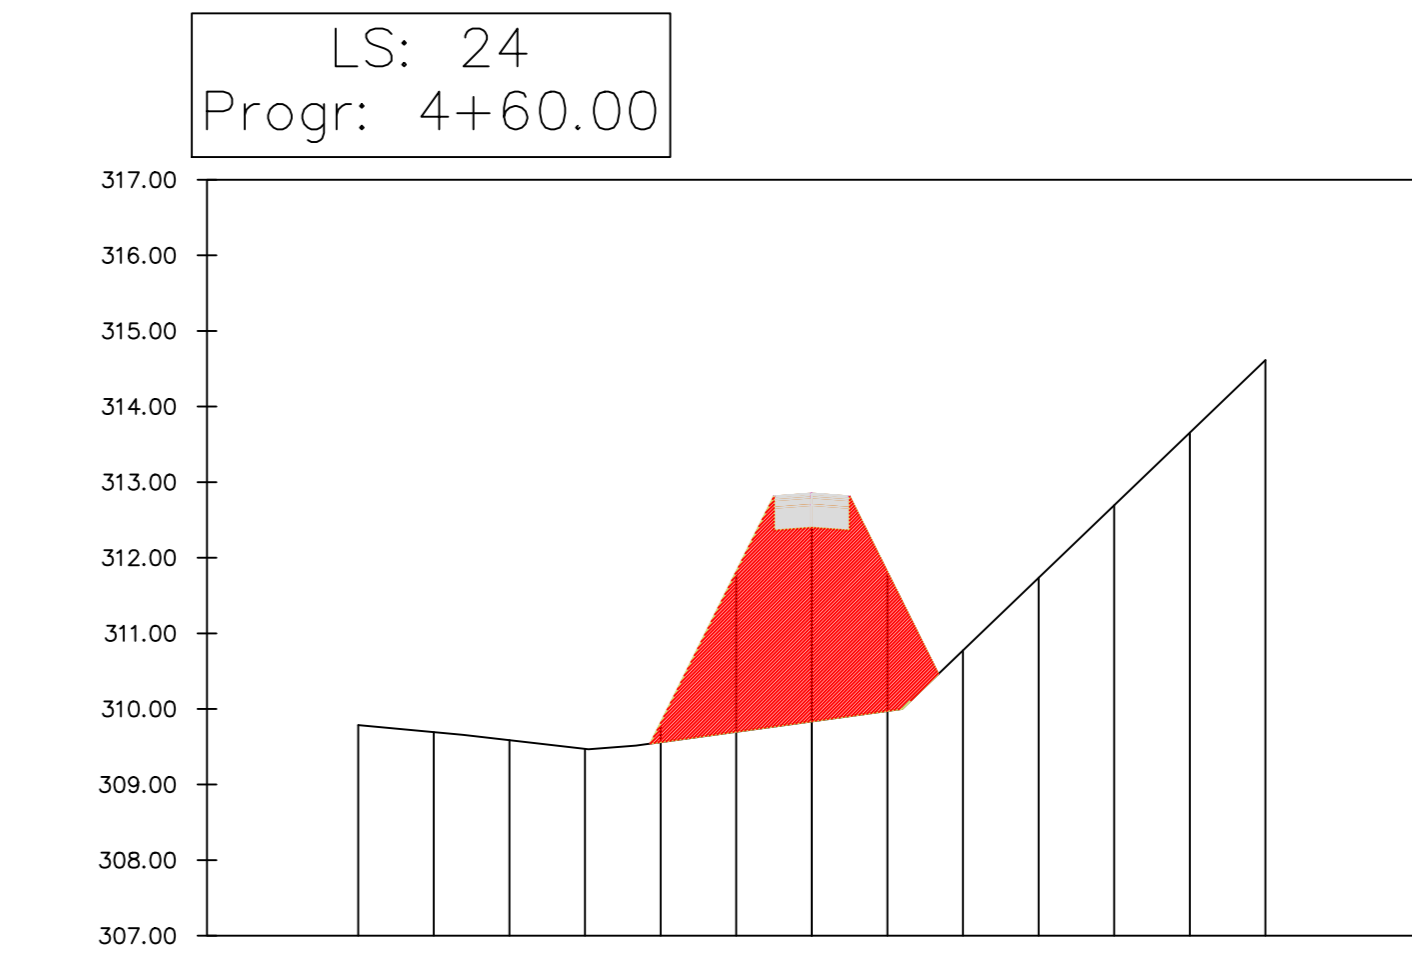


PROGRESSIVE TERRENO	-48.00	-35.00	-30.00	-25.00	-20.00	-15.00	-10.00	-5.00	0.00	5.00	10.00	15.00	20.00	25.00	30.00	35.00	40.00	
QUOTE TERRENO		308.79	309.69	309.59	309.47	309.56	309.70	309.84	309.97	310.77	311.73	312.69	313.65	314.61				
PROGRESSIVE PROGETTO	-48.00	-35.00	-30.00	-25.00	-20.00	-15.00	-10.00	-5.00	0.00	5.00	10.00	15.00	20.00	25.00	30.00	35.00	40.00	
QUOTE PROGETTO									308.81	311.81	312.40	311.81						

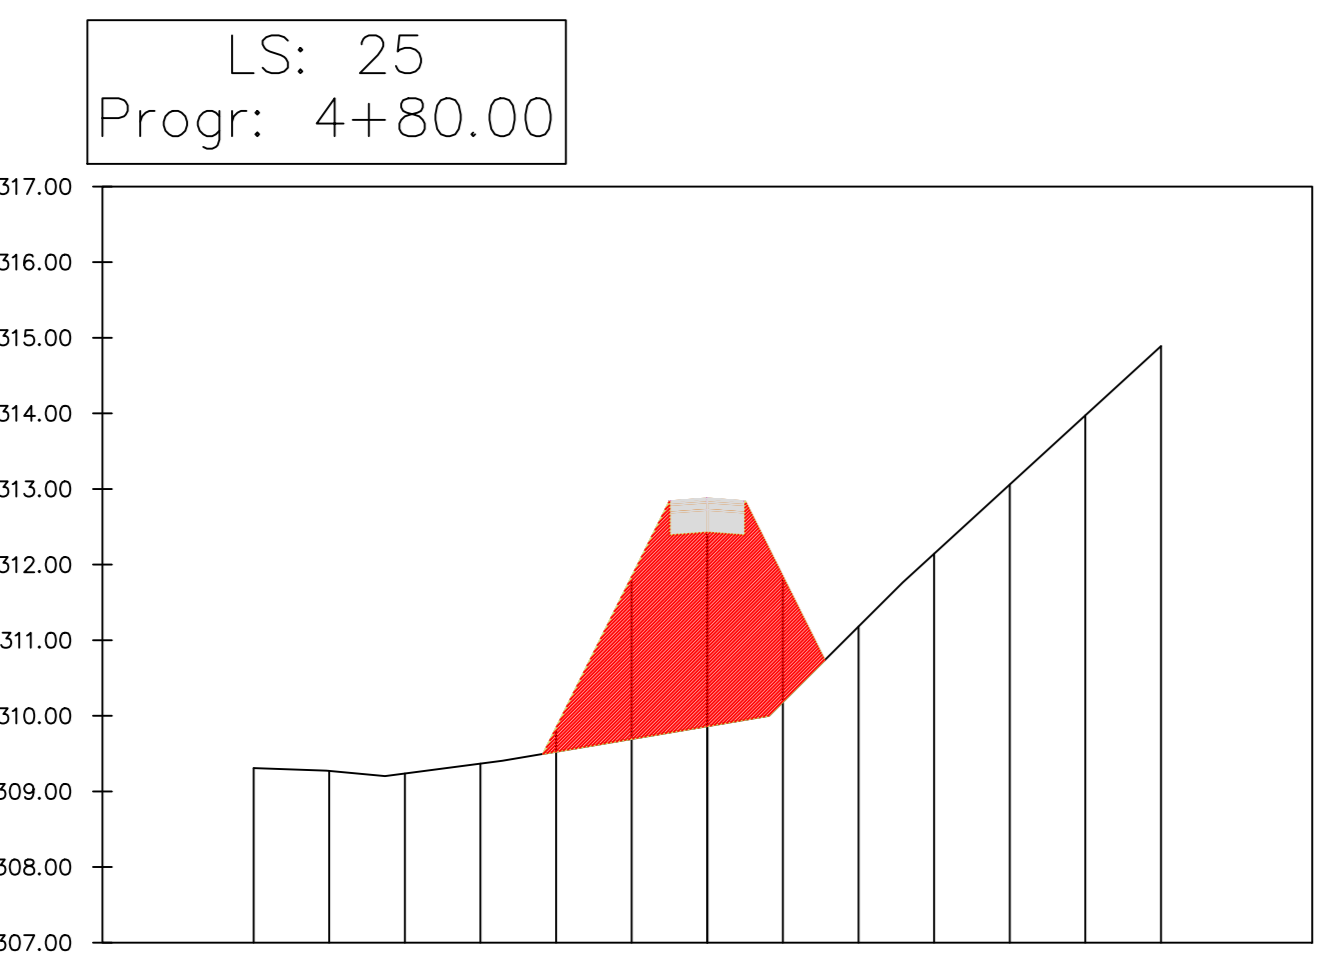


PROGRESSIVE TERRENO	-48.00	-35.00	-30.00	-25.00	-20.00	-15.00	-10.00	-5.00	0.00	5.00	10.00	15.00	20.00	25.00	30.00	35.00	40.00	
QUOTE TERRENO		308.21	308.27	309.24	308.37	309.53	308.69	308.86	310.18	311.18	312.14	313.06	313.97	314.88				
PROGRESSIVE PROGETTO	-48.00	-35.00	-30.00	-25.00	-20.00	-15.00	-10.00	-5.00	0.00	5.00	10.00	15.00	20.00	25.00	30.00	35.00	40.00	
QUOTE PROGETTO									309.84	312.84	312.42	311.84						

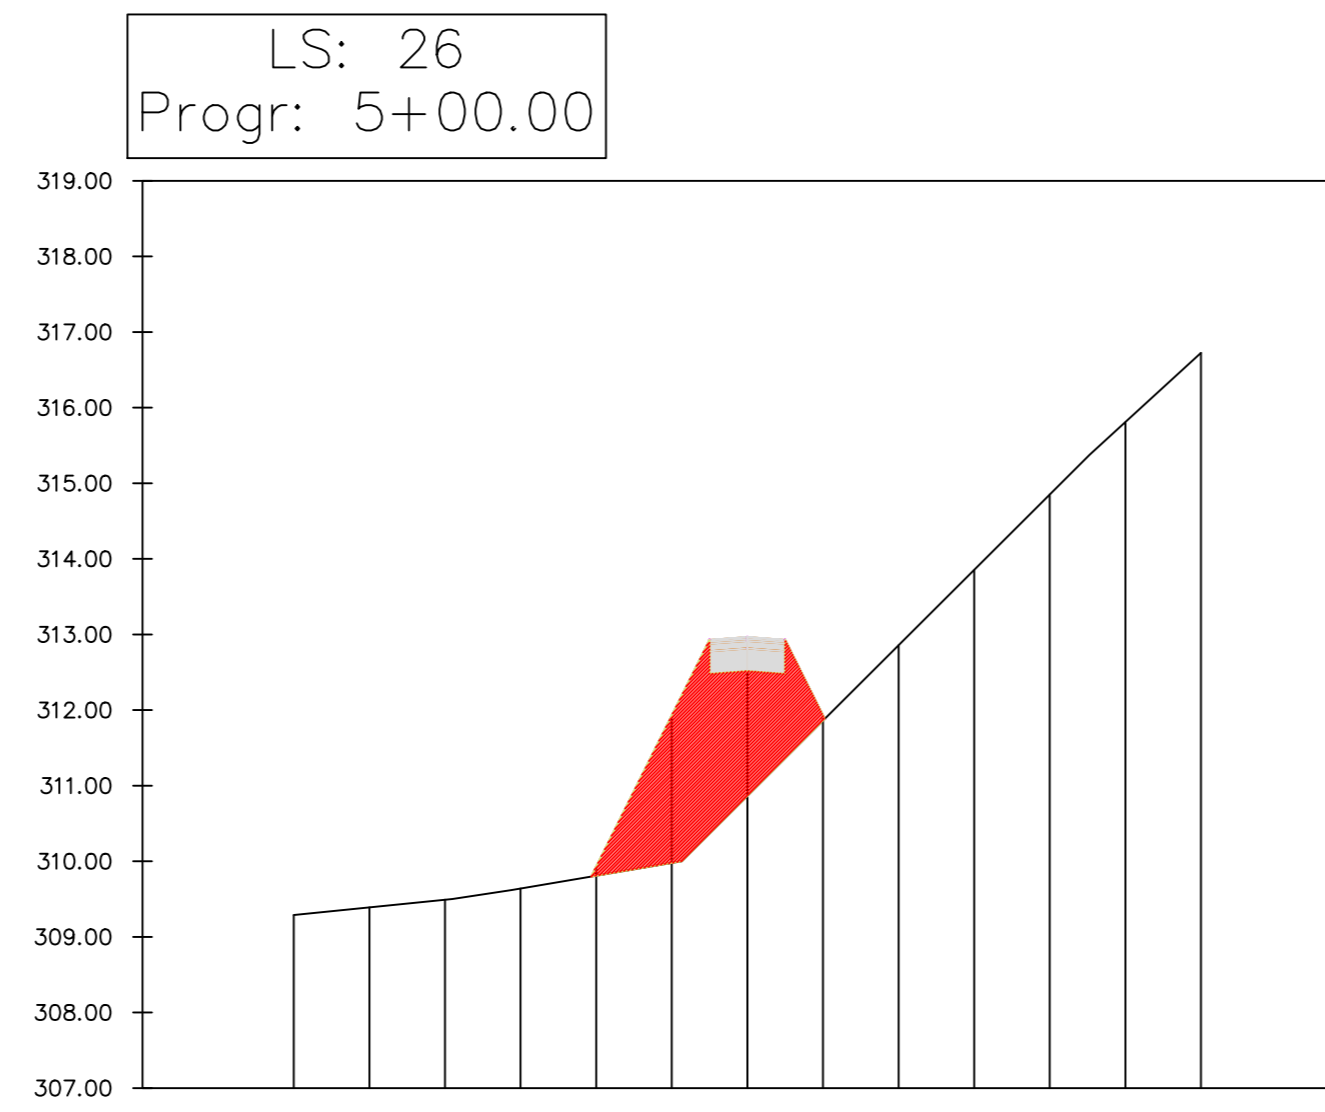

PROGRESSIVE TERRENO	-48.00	-35.00	-30.00	-25.00	-20.00	-15.00	-10.00	-5.00	0.00	5.00	10.00	15.00	20.00	25.00	30.00	35.00	40.00	
QUOTE TERRENO		309.29	309.39	309.49	309.64	309.81	309.98	310.86	311.86	312.86	313.85	314.85	315.81	316.72				
PROGRESSIVE PROGETTO	-48.00	-35.00	-30.00	-25.00	-20.00	-15.00	-10.00	-5.00	0.00	5.00	10.00	15.00	20.00	25.00	30.00	35.00	40.00	
QUOTE PROGETTO									309.83	311.93	312.52	311.93						

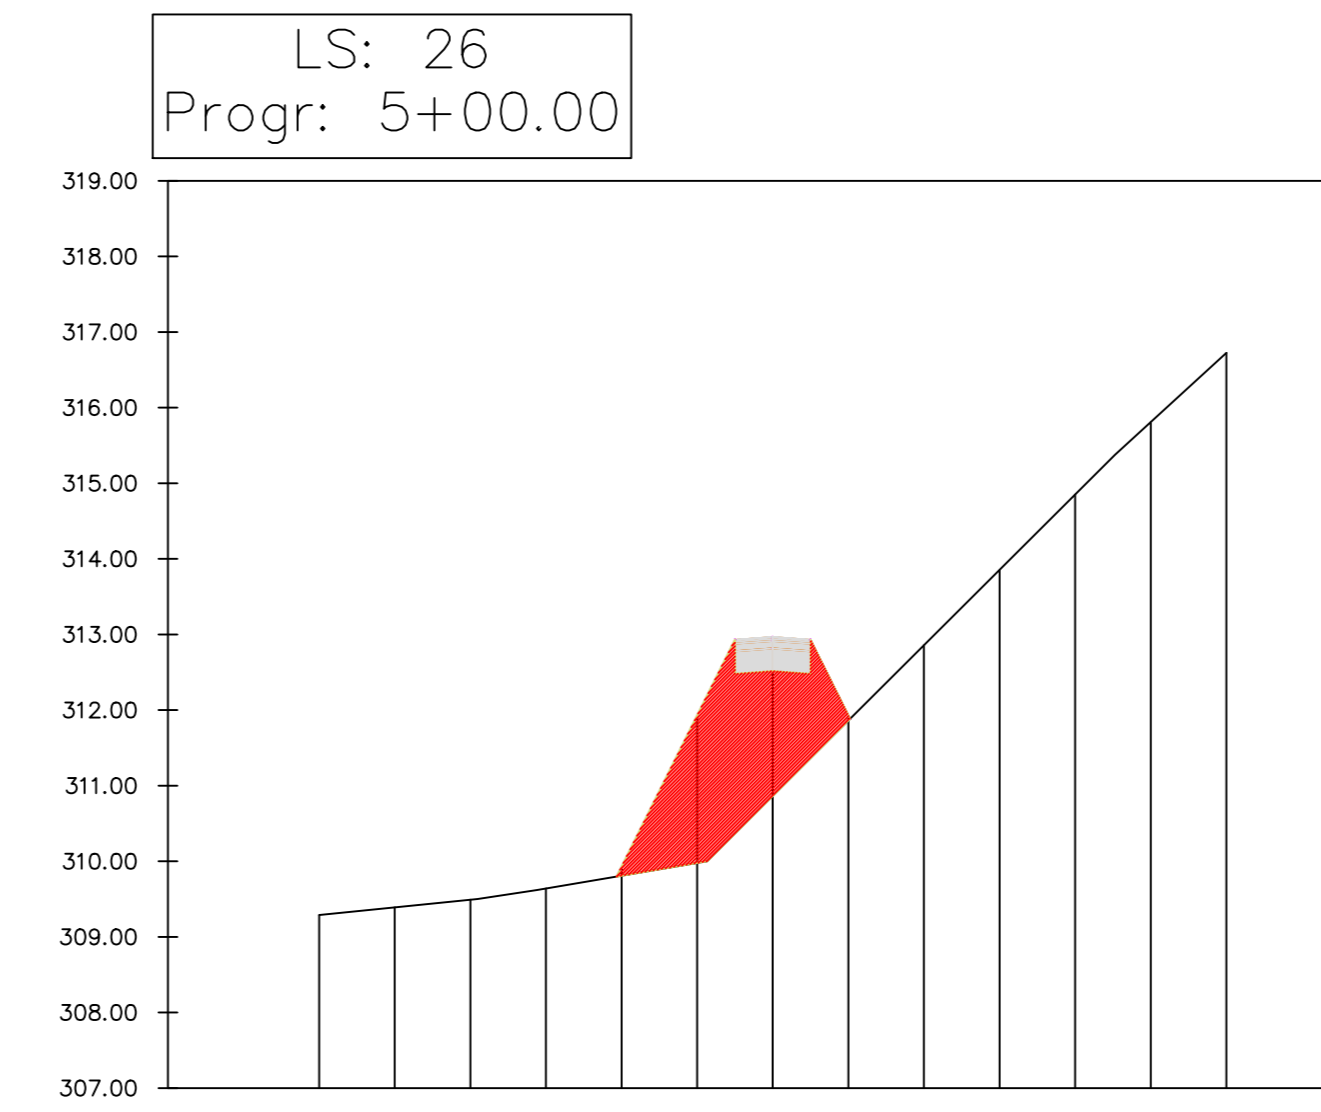


PROGRESSIVE TERRENO	-48.00	-35.00	-30.00	-25.00	-20.00	-15.00	-10.00	-5.00	0.00	5.00	10.00	15.00	20.00	25.00	30.00	35.00	40.00	
QUOTE TERRENO		309.29	309.39	309.49	309.64	309.81	309.98	310.86	311.86	312.86	313.85	314.85	315.81	316.72				
PROGRESSIVE PROGETTO	-48.00	-35.00	-30.00	-25.00	-20.00	-15.00	-10.00	-5.00	0.00	5.00	10.00	15.00	20.00	25.00	30.00	35.00	40.00	
QUOTE PROGETTO									309.83	311.93	312.52	311.93						

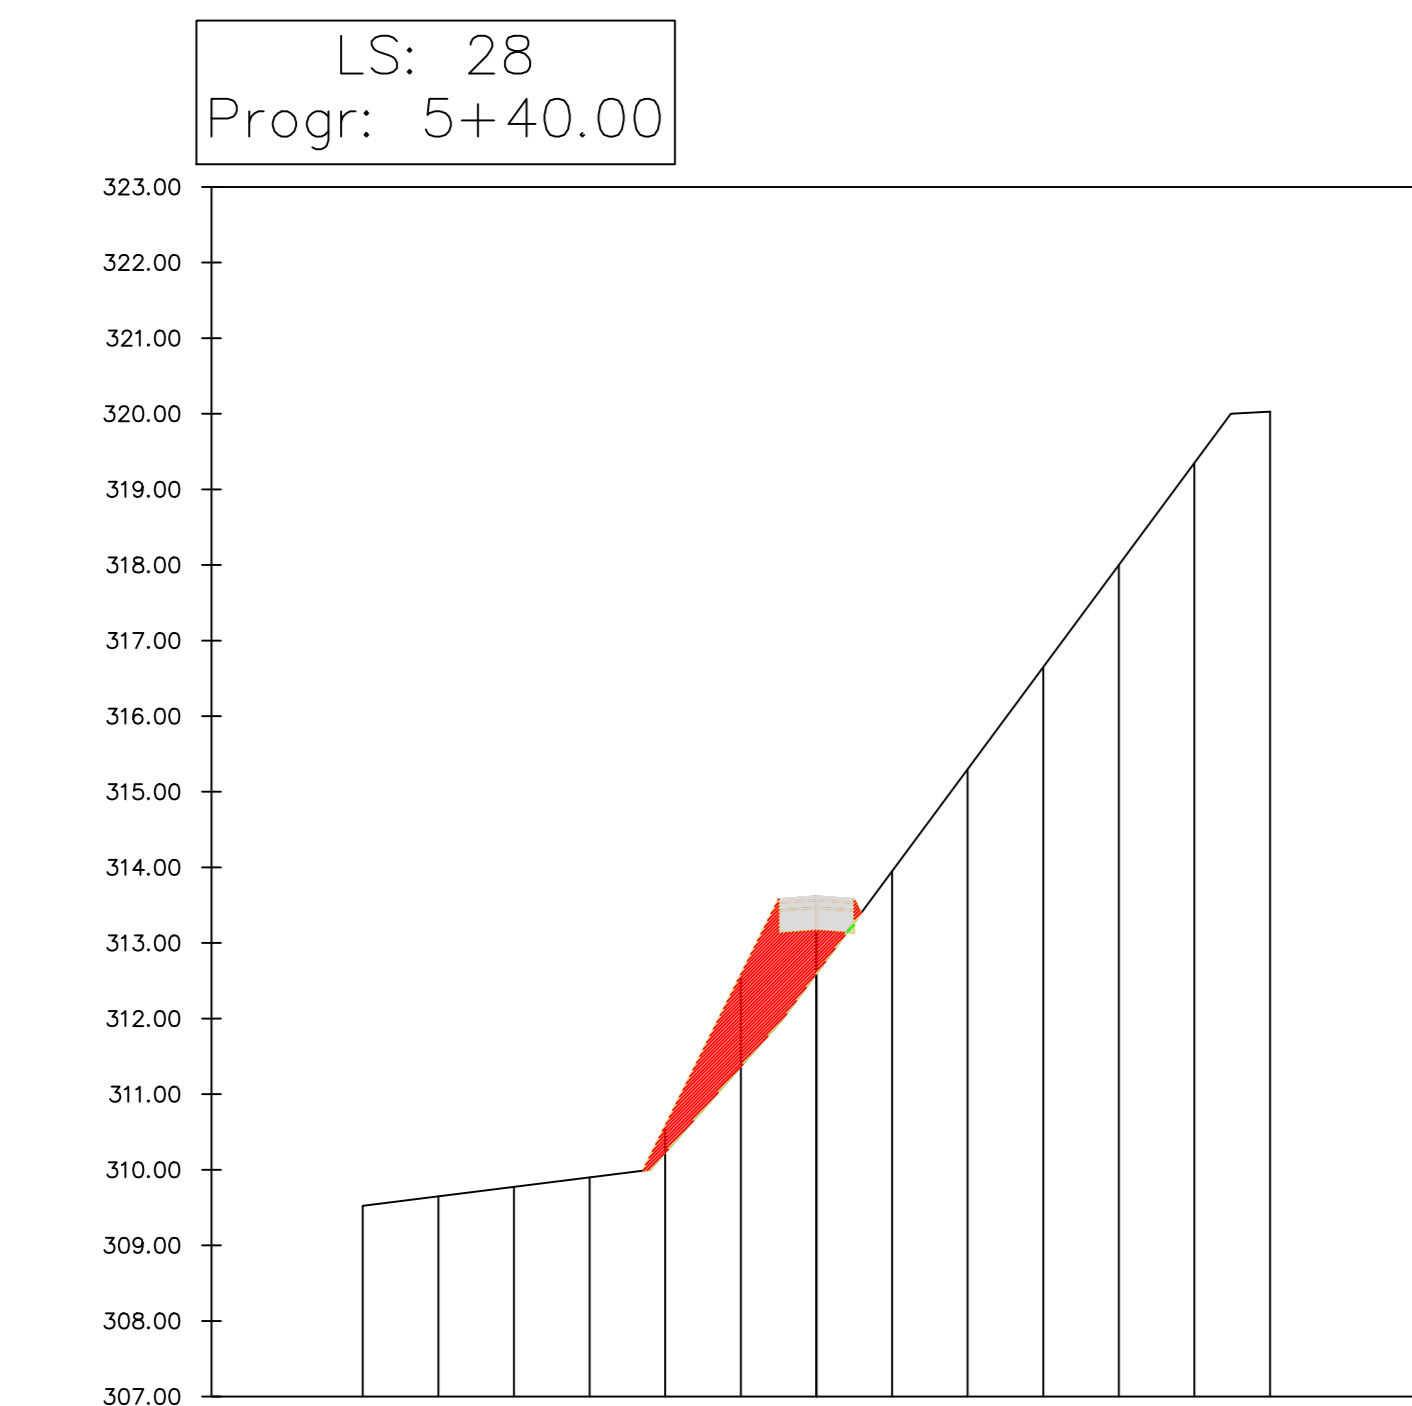

PROGRESSIVE TERRENO	-48.00	-35.00	-30.00	-25.00	-20.00	-15.00	-10.00	-5.00	0.00	5.00	10.00	15.00	20.00	25.00	30.00	35.00	40.00	
QUOTE TERRENO		308.52	308.65	308.77	308.90	310.23	311.36	312.60	313.95	315.30	316.65	318.00	319.35	320.03				

TABELLA VOLUMI TOTALI STRADA E PIAZZOLA DI ESERCIZIO FV4

Tabella dei volumi totali							
Progressiva	Area di sterzo	Area di riporto	Vol. riporto	Vol. sterzo	Vol. sterzo cumul.	Vol. riporto cumul.	Vol. netto
-0+000.00	3.00	0.12	0.00	0.00	0.00	0.00	0.00
0+020.00	0.04	1.27	31.16	13.33	31.16	13.33	17.83
0+040.00	0.00	11.76	0.40	129.63	31.56	142.96	-111.40
0+060.00	0.00	17.75	0.00	295.09	31.56	438.05	-406.49
0+080.00	0.00	17.78	0.00	355.28	31.56	793.33	-761.76
0+100.00	0.00	8.10	0.00	258.78	31.56	1052.10	-1020.54
0+120.00	1.11	0.73	11.12	86.33	42.68	1140.43	-1097.75
0+140.00	0.00	0.00	11.12	7.34	53.80	1147.77	-1093.97
0+160.00	6.17	0.00	61.71	0.00	115.51	1147.77	-1032.26
0+180.00	2.04	0.19	82.08	1.91	197.60	1149.68	-952.08
0+200.00	0.02	2.67	20.59	28.64	218.19	1178.32	-960.13
0+220.00	0.00	1.32	0.22	39.94	218.41	1218.27	-999.85
0+240.00	3.27	0.00	32.71	13.21	251.13	1231.47	-980.34
0+260.00	0.31	1.90	35.82	18.98	286.95	1250.45	-963.50
0+280.00	0.00	6.79	3.11	86.87	290.05	1337.32	-1047.26
0+300.00	0.00	18.53	0.00	253.15	290.05	1590.46	-1300.41
0+320.00	0.00	12.16	0.00	306.85	290.05	1897.31	-1607.26
0+340.00	2.74	0.00	27.37	121.59	317.42	2018.89	-1701.47
0+360.00	0.00	0.00	27.37	0.00	344.79	2018.89	-1674.11
0+380.00	0.00	0.00	0.00	0.00	344.79	2018.89	-1674.11
0+400.00	0.59	0.57	5.85	5.74	350.64	2024.63	-1673.99
0+420.00	0.00	9.97	5.85	105.45	356.49	2130.08	-1773.59
0+440.00	0.00	27.96	0.00	379.27	356.49	2509.35	-2152.86
0+460.00	0.00	34.37	0.00	623.27	356.49	3132.62	-2776.13
0+480.00	0.00	33.57	0.00	679.36	356.49	3811.98	-3455.49
0+500.00	0.00	21.15	0.00	547.12	356.49	4359.10	-4002.61
0+520.00	0.02	8.83	0.23	303.74	356.72	4662.84	-4306.12
0+540.00	0.04	10.65	0.59	194.85	357.32	4857.69	-4500.38
0+560.00	34.32	0.00	343.53	106.52	700.85	4964.21	-4263.36
0+580.00	77.62	0.00	1119.32	0.00	1820.17	4964.21	-3144.04
0+600.00	111.90	0.00	1895.15	0.00	3715.32	4964.21	-1248.90
0+620.00	118.29	0.00	2301.87	0.00	6017.19	4964.21	1052.97
0+640.00	101.99	0.00	2202.77	0.00	8219.96	4964.21	3255.75
0+660.00	404.36	0.00	5063.49	0.00	13283.45	4964.21	8319.24
0+680.00	283.58	0.00	6879.35	0.00	20162.80	4964.21	15198.59
0+700.00	59.90	0.04	3434.72	0.37	23597.53	4964.58	18632.95
0+708.25	4.38	25.07	265.16	103.57	23862.68	5068.14	18794.54

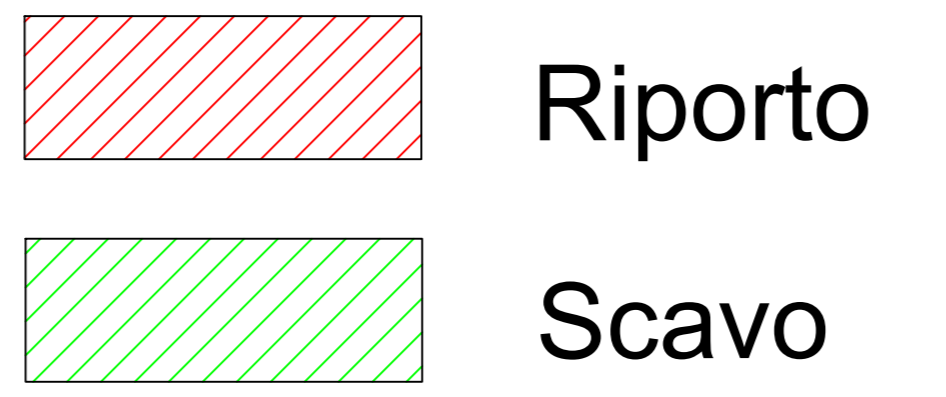

Scala distanze 1:500  
Scala altezze 1:100

PROGETTO	Parco eolico "Scintilla"			
FORENTE	FORENTE	FORENTE	FORENTE	FORENTE
FORENTE	FORENTE	FORENTE	FORENTE	FORENTE
FORENTE	FORENTE	FORENTE	FORENTE	FORENTE
FORENTE	FORENTE	FORENTE	FORENTE	FORENTE

1 2 3 4 5 6 7 8 9 10 11