
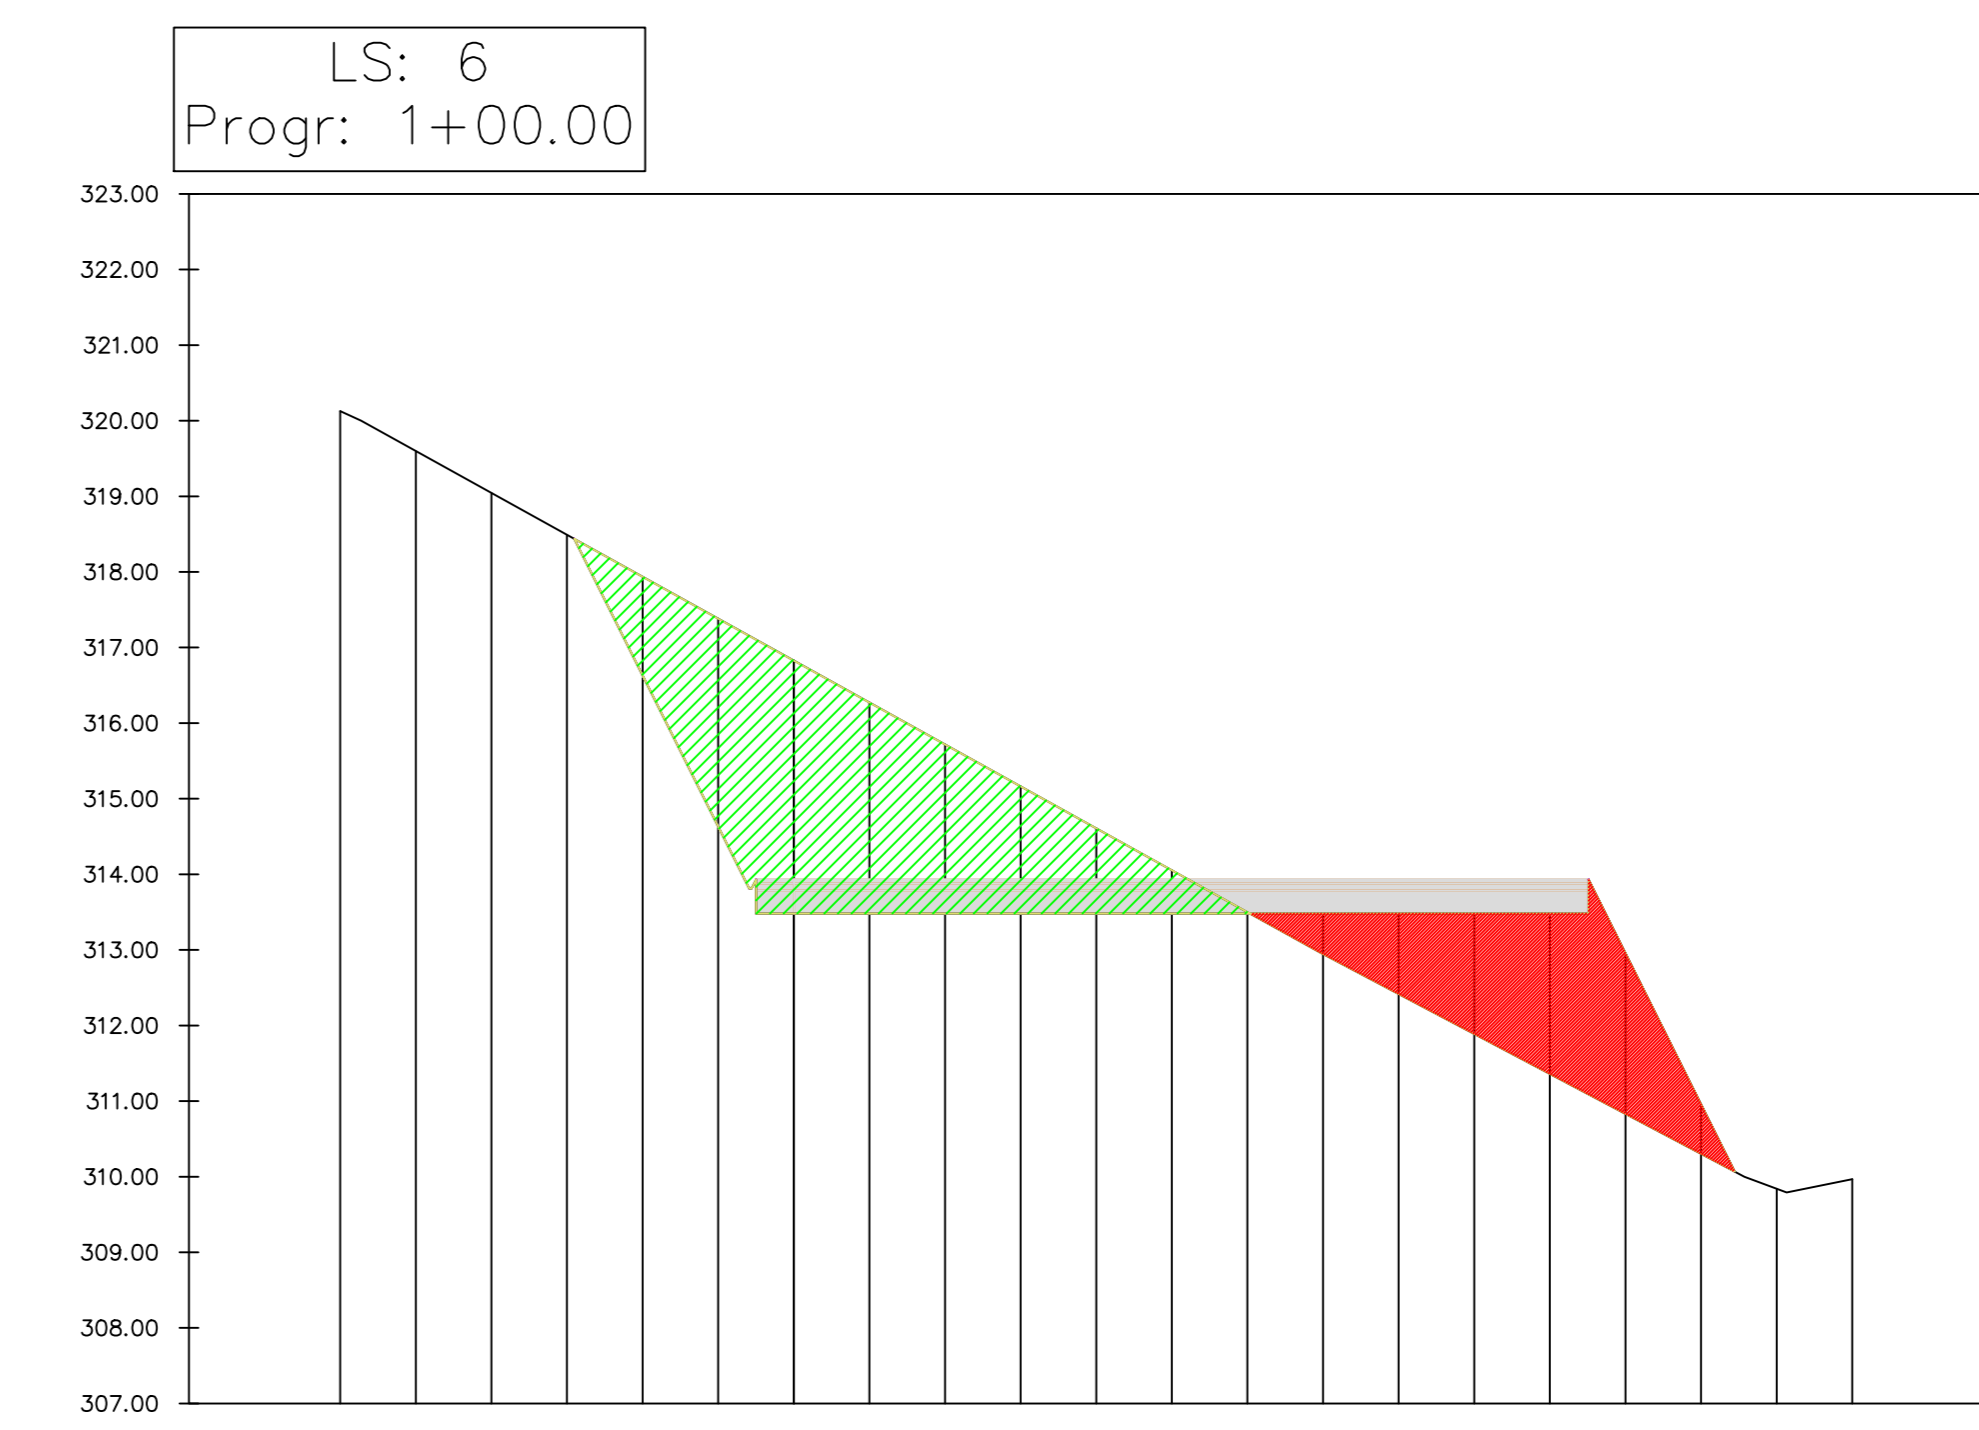
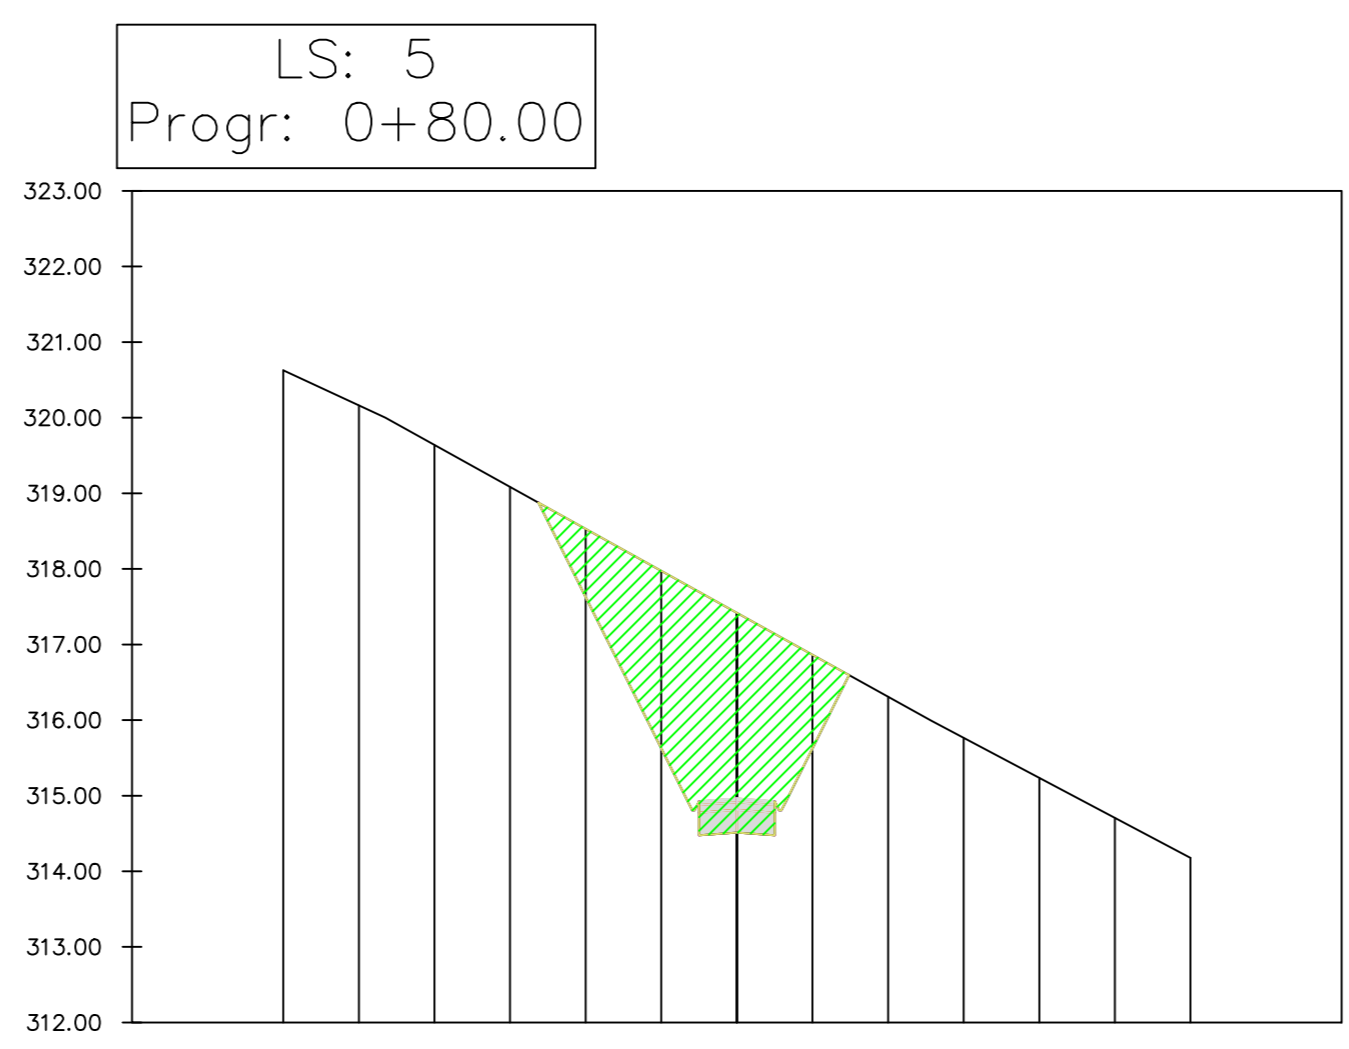


PROGRESSIVE TERRENO	-48.00 -35.00 -20.00 -15.00 -10.00 -5.00 0.00 5.00 10.00 15.00 20.00 25.00 30.00 35.00 40.00
QUOTE TERRENO	320.52 320.36 320.45 320.54 320.54 320.45 320.36 320.28 320.17 320.07 319.82 318.64
PROGRESSIVE PROGETTO	-48.00 -35.00 -20.00 -15.00 -10.00 -5.00 0.00 5.00 10.00 15.00 20.00 25.00 30.00 35.00 40.00
QUOTE PROGETTO	319.91

PROGRESSIVE TERRENO	-48.00 -35.00 -20.00 -15.00 -10.00 -5.00 0.00 5.00 10.00 15.00 20.00 25.00 30.00 35.00 40.00
QUOTE TERRENO	320.58 320.42 320.53 320.25 320.21 320.18 320.12 320.06 320.00 319.83 319.27 318.00 316.53
PROGRESSIVE PROGETTO	-48.00 -35.00 -20.00 -15.00 -10.00 -5.00 0.00 5.00 10.00 15.00 20.00 25.00 30.00 35.00 40.00
QUOTE PROGETTO	319.54




PROGRESSIVE TERRENO	-48.00 -35.00 -20.00 -15.00 -10.00 -5.00 0.00 5.00 10.00 15.00 20.00 25.00 30.00 35.00 40.00
QUOTE TERRENO	320.77 320.32 320.17 320.09 320.01 319.59 319.08 318.58 318.07 317.65 317.31 316.97 316.63
PROGRESSIVE PROGETTO	-48.00 -35.00 -20.00 -15.00 -10.00 -5.00 0.00 5.00 10.00 15.00 20.00 25.00 30.00 35.00 40.00
QUOTE PROGETTO	319.40 318.29

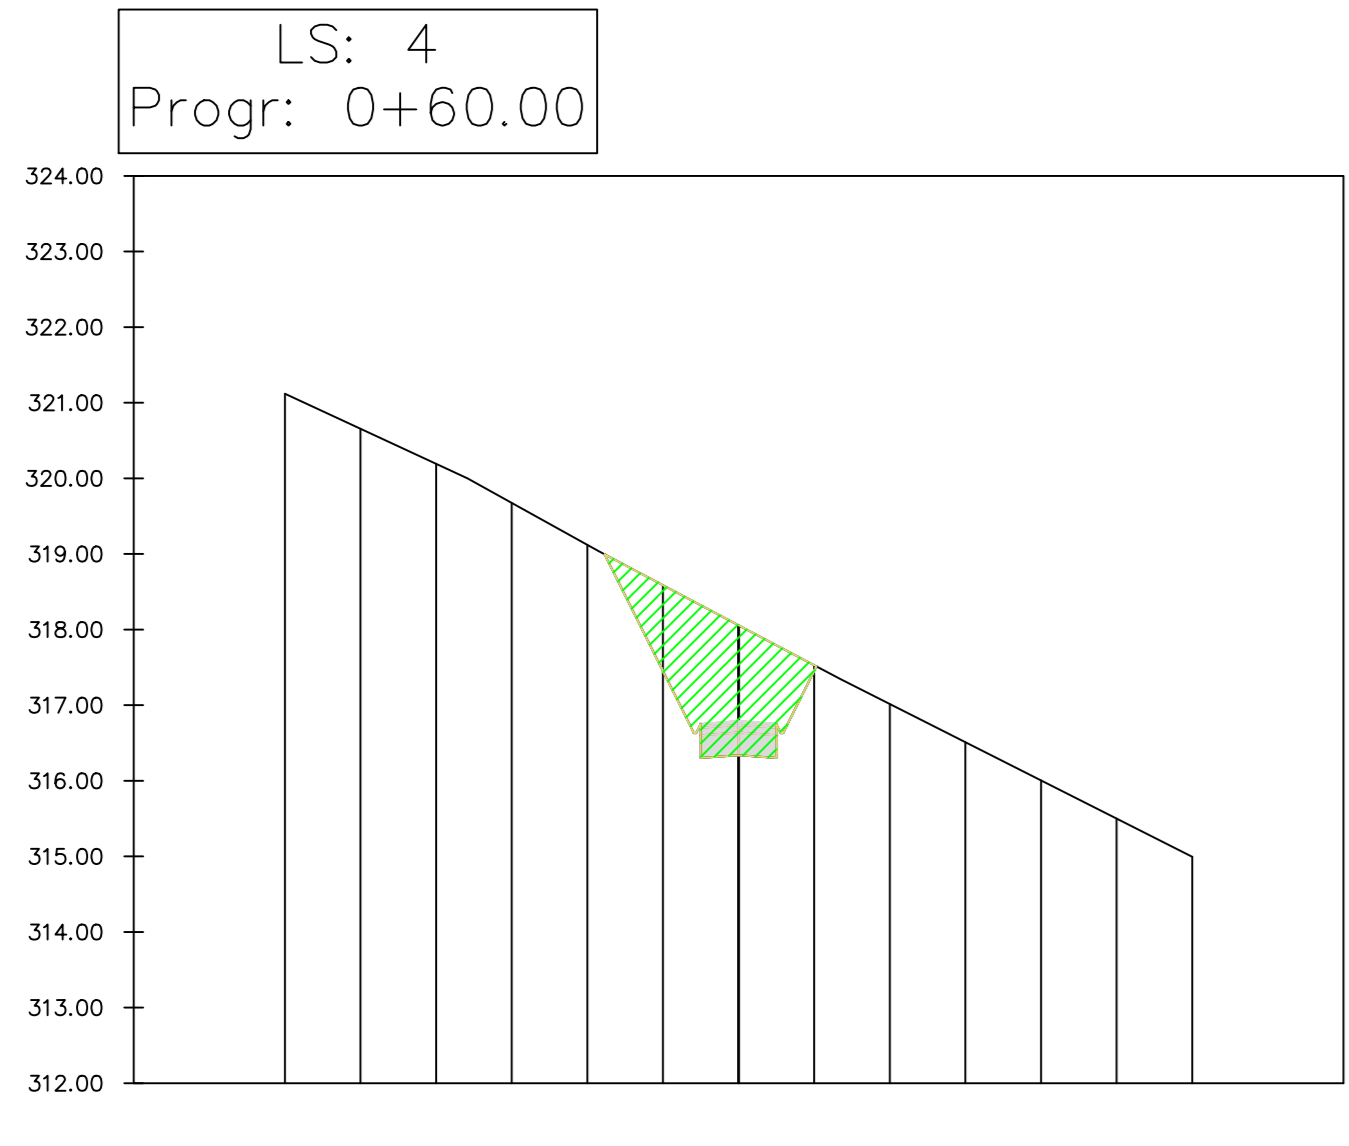

PROGRESSIVE TERRENO	-48.00 -35.00 -20.00 -15.00 -10.00 -5.00 0.00 5.00 10.00 15.00 20.00 25.00 30.00 35.00 40.00
QUOTE TERRENO	321.12 320.66 320.19 319.67 319.12 318.59 318.06 317.53 317.02 316.51 316.01 315.50 314.99
PROGRESSIVE PROGETTO	-48.00 -35.00 -20.00 -15.00 -10.00 -5.00 0.00 5.00 10.00 15.00 20.00 25.00 30.00 35.00 40.00
QUOTE PROGETTO	317.45 316.34 317.45

PROGRESSIVE TERRENO	-48.00 -35.00 -20.00 -15.00 -10.00 -5.00 0.00 5.00 10.00 15.00 20.00 25.00 30.00 35.00 40.00
QUOTE TERRENO	320.63 320.16 319.64 319.08 318.53 317.97 317.42 316.86 316.31 315.77 315.24 314.71 314.18
PROGRESSIVE PROGETTO	-48.00 -35.00 -20.00 -15.00 -10.00 -5.00 0.00 5.00 10.00 15.00 20.00 25.00 30.00 35.00 40.00
QUOTE PROGETTO	317.63 315.83 314.51 315.63


PROGRESSIVE TERRENO	-48.00 -35.00 -20.00 -15.00 -10.00 -5.00 0.00 5.00 10.00 15.00 20.00 25.00 30.00 35.00 40.00 45.00 50.00 55.00 60.00 65.00 70.00 75.00 80.00
QUOTE TERRENO	320.13 319.60 319.04 318.49 317.94 317.38 316.83 316.27 315.72 315.16 314.61 314.05 313.50 312.95 312.42 311.89 311.36 310.83 310.30 309.84 309.97
PROGRESSIVE PROGETTO	-48.00 -35.00 -20.00 -15.00 -10.00 -5.00 0.00 5.00 10.00 15.00 20.00 25.00 30.00 35.00 40.00 45.00 50.00 55.00 60.00 65.00 70.00 75.00 80.00
QUOTE PROGETTO	316.63 314.83 313.48 313.48 313.48 313.48 313.48 313.48 313.48 313.48 313.48 312.96 310.96

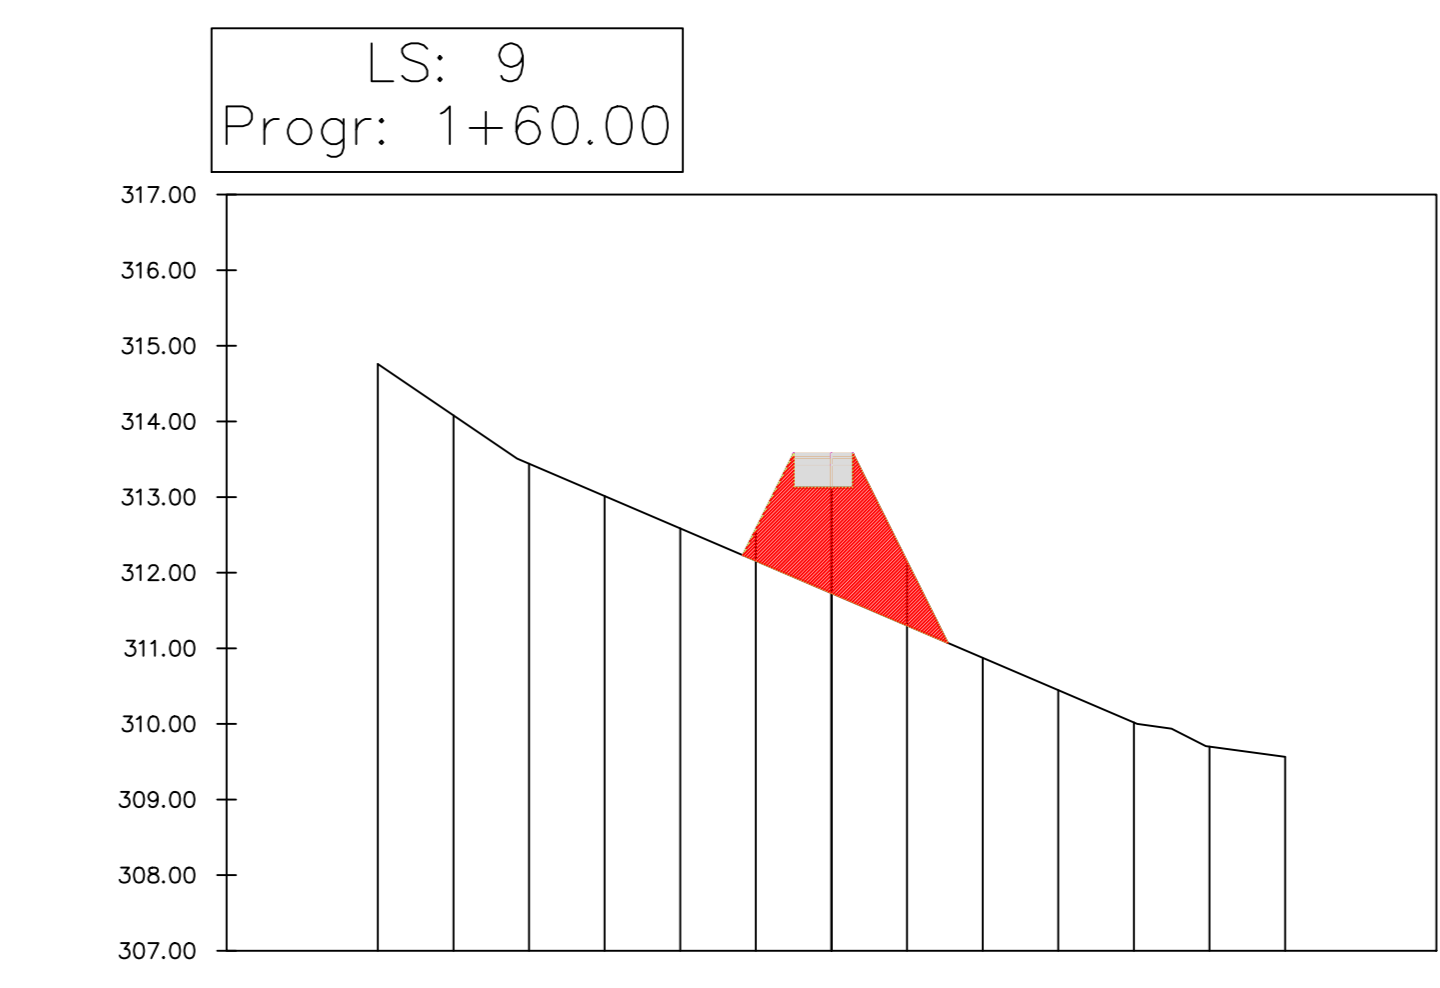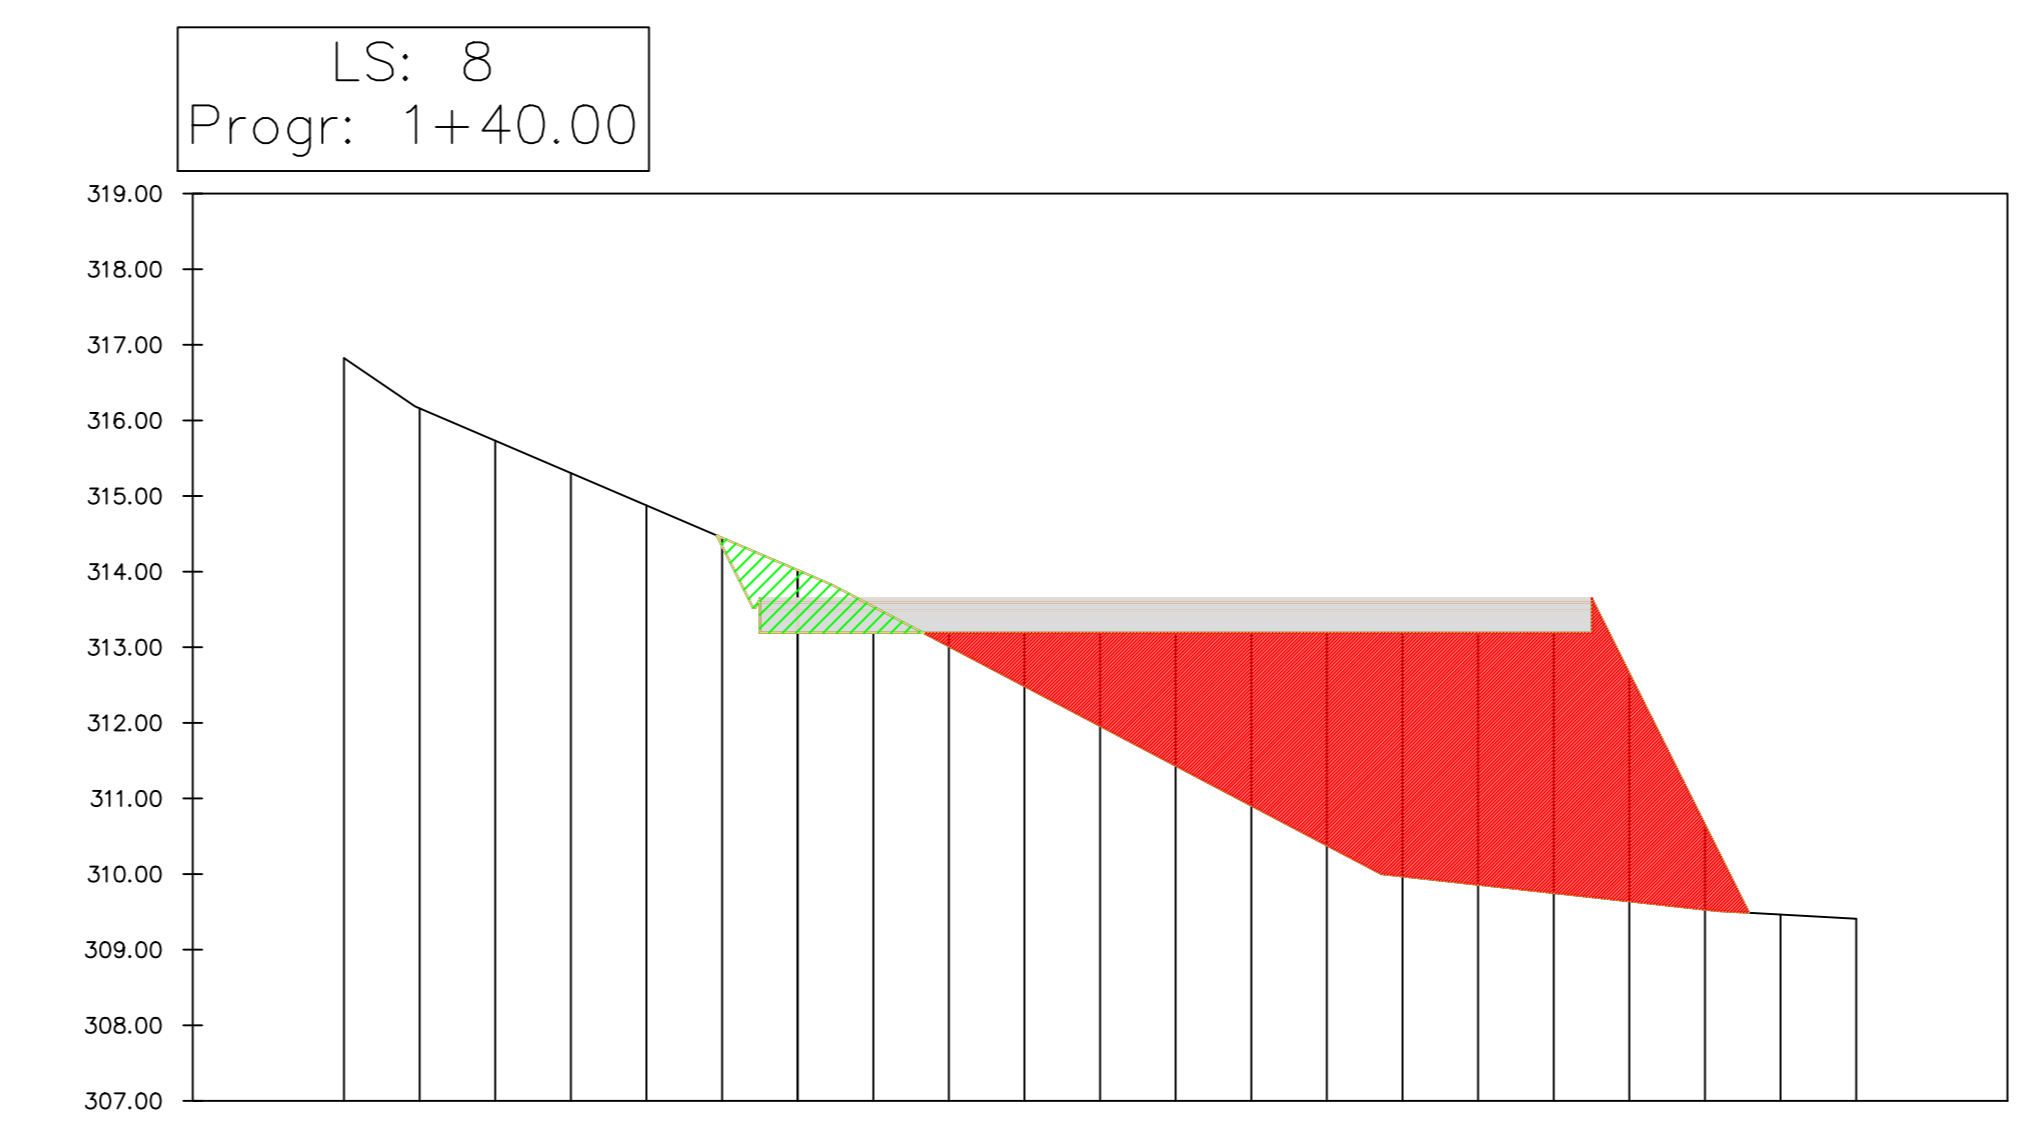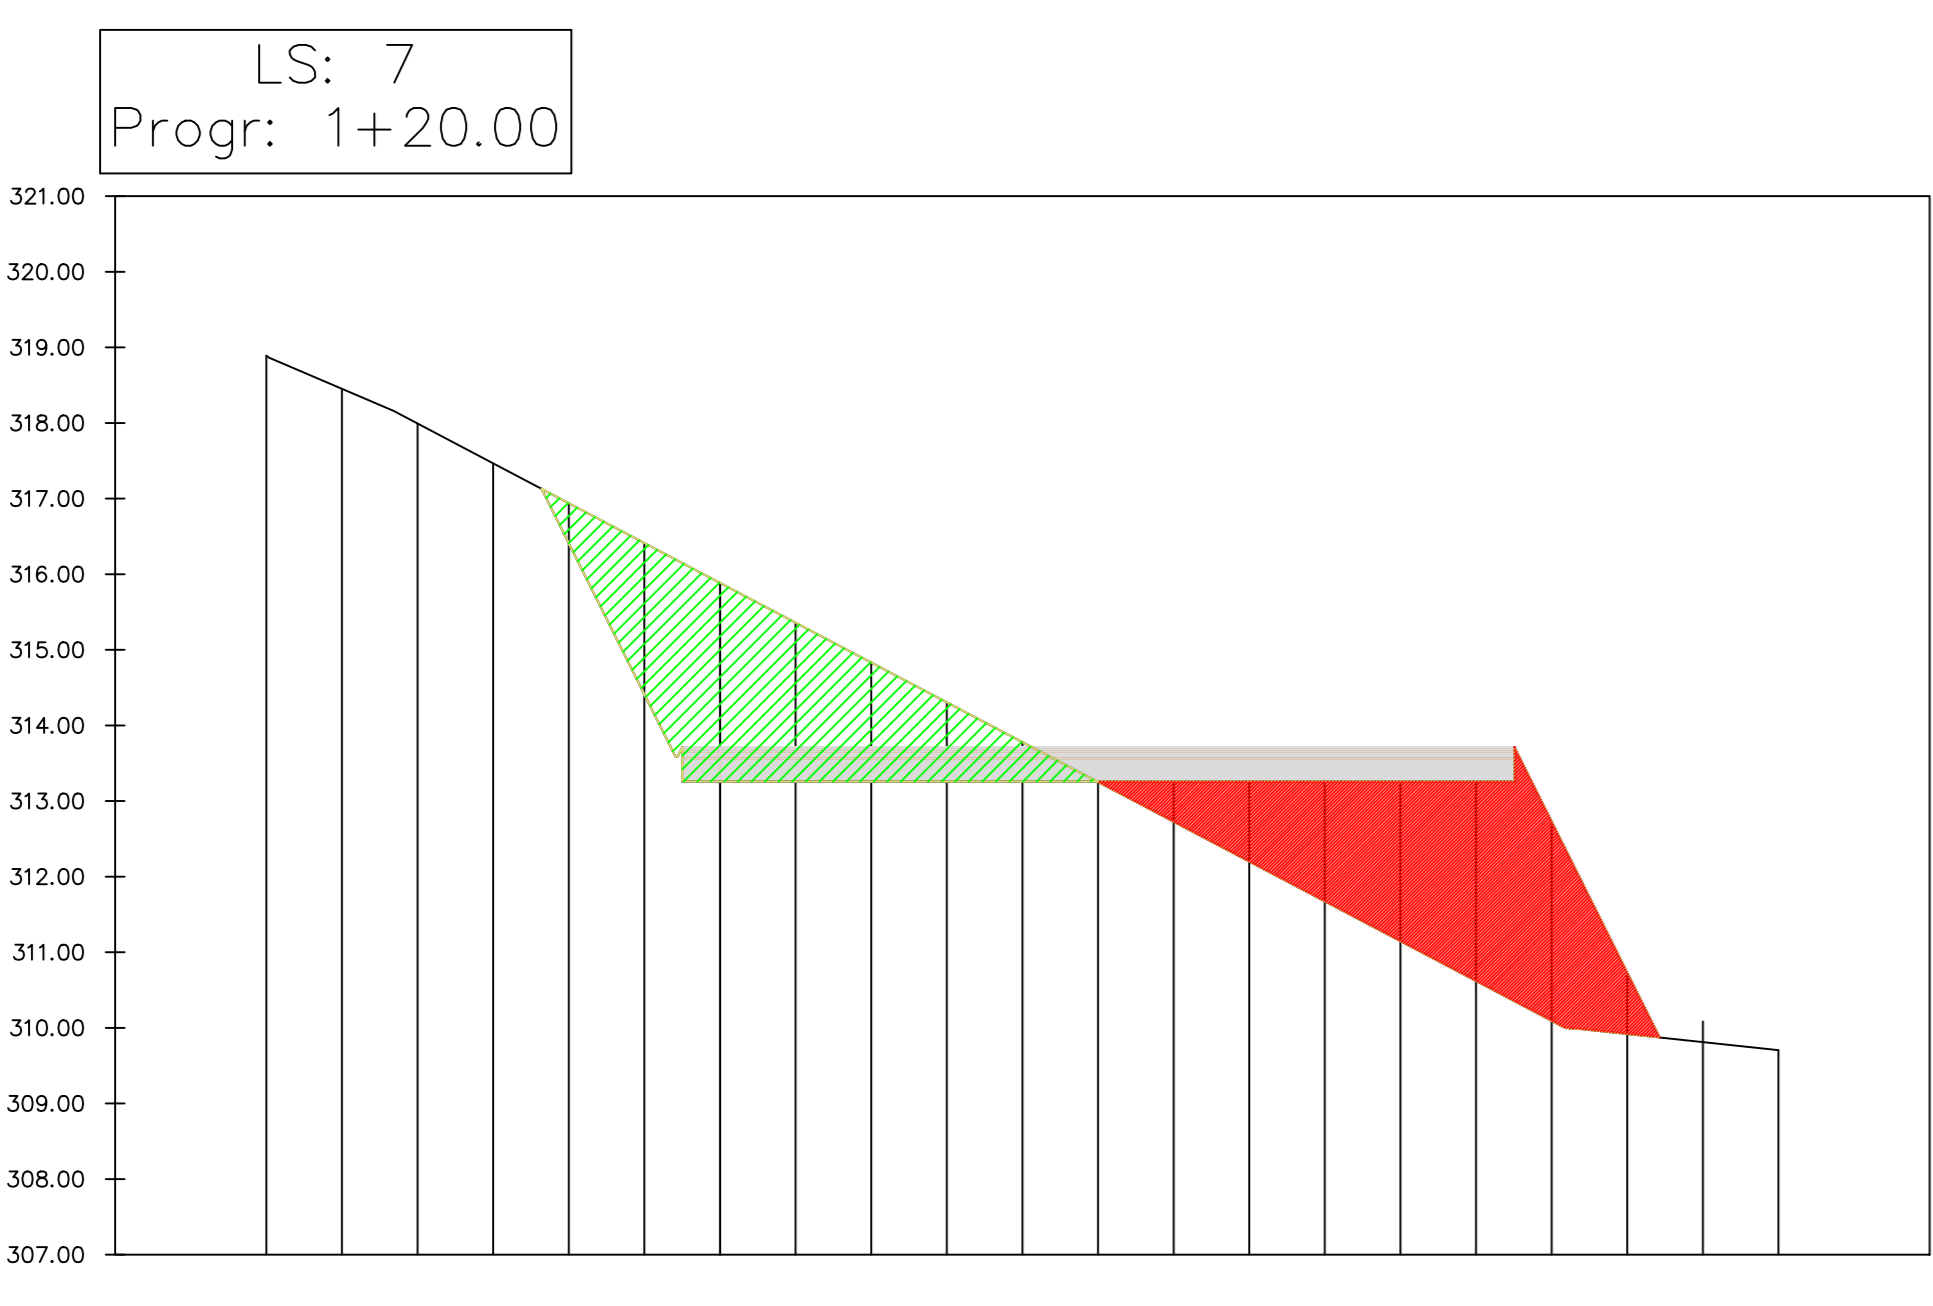

PROGRESSIVE TERRENO	-48.00 -35.00 -20.00 -15.00 -10.00 -5.00 0.00 5.00 10.00 15.00 20.00 25.00 30.00 35.00 40.00 45.00 50.00 55.00 60.00 65.00 70.00 75.00 80.00
QUOTE TERRENO	318.89 318.45 317.99 317.47 316.94 316.41 315.89 315.36 314.83 314.31 313.78 313.25 312.73 312.20 311.67 311.15 310.62 310.09 309.92 309.81 309.71
PROGRESSIVE PROGETTO	-48.00 -35.00 -20.00 -15.00 -10.00 -5.00 0.00 5.00 10.00 15.00 20.00 25.00 30.00 35.00 40.00 45.00 50.00 55.00 60.00 65.00 70.00 75.00 80.00
QUOTE PROGETTO	316.41 314.41 313.26 313.26 313.26 313.26 313.26 313.26 313.26 313.26 312.73 310.73

PROGRESSIVE TERRENO	-48.00 -35.00 -20.00 -15.00 -10.00 -5.00 0.00 5.00 10.00 15.00 20.00 25.00 30.00 35.00 40.00 45.00 50.00 55.00 60.00 65.00 70.00 75.00 80.00
QUOTE TERRENO	316.82 316.18 315.73 315.30 314.88 314.45 314.02 313.54 313.09 312.69 312.26 311.86 311.43 311.01 310.58 309.97 309.86 309.75 309.64 309.53 309.46 309.41
PROGRESSIVE PROGETTO	-48.00 -35.00 -20.00 -15.00 -10.00 -5.00 0.00 5.00 10.00 15.00 20.00 25.00 30.00 35.00 40.00 45.00 50.00 55.00 60.00 65.00 70.00 75.00 80.00
QUOTE PROGETTO	314.34 313.19 313.19 313.19 313.19 313.19 313.19 313.19 313.19 313.19 313.19 312.65 310.65

PROGRESSIVE TERRENO	-48.00 -35.00 -20.00 -15.00 -10.00 -5.00 0.00 5.00 10.00 15.00 20.00 25.00 30.00 35.00 40.00
QUOTE TERRENO	314.78 314.08 313.44 313.01 312.59 312.16 311.73 311.30 310.87 310.45 310.02 309.70 309.57
PROGRESSIVE PROGETTO	-48.00 -35.00 -20.00 -15.00 -10.00 -5.00 0.00 5.00 10.00 15.00 20.00 25.00 30.00 35.00 40.00
QUOTE PROGETTO	312.87 312.12 312.14

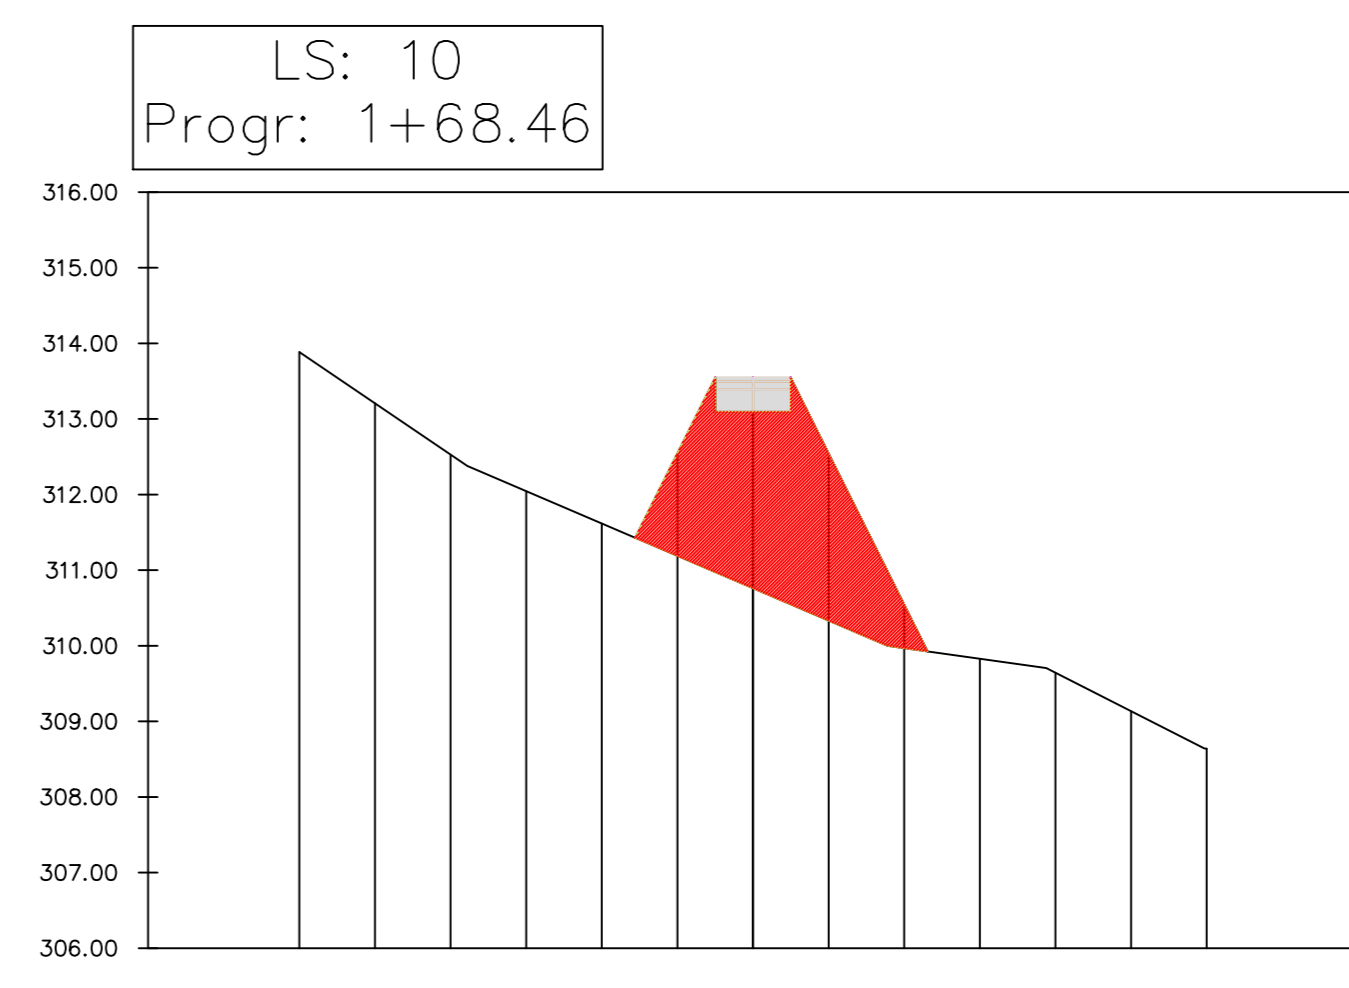

PROGRESSIVE TERRENO	-48.00 -35.00 -20.00 -15.00 -10.00 -5.00 0.00 5.00 10.00 15.00 20.00 25.00 30.00 35.00 40.00
QUOTE TERRENO	313.89 313.21 312.53 312.04 311.62 311.19 310.76 310.33 309.87 309.83 309.64 309.13 308.64
PROGRESSIVE PROGETTO	-48.00 -35.00 -20.00 -15.00 -10.00 -5.00 0.00 5.00 10.00 15.00 20.00 25.00 30.00 35.00 40.00
QUOTE PROGETTO	312.54 311.09 312.24 310.54

### TABELLA VOLUMI TOTALI STRADA E PIAZZOLA DI ESERCIZIO FV5

Riporto  
 Scavo  
 Scala distanze 1:500  
 Scala altezze 1:100

Tabella dei volumi totali							
Progressiva	Area di sterzo	Area di riporto	Vol. sterzo	Vol. riporto	Vol. sterzo cumul.	Vol. riporto cumul.	Vol. netto
-0+000.00	2.48	0.00	0.00	0.00	0.00	0.00	0.00
0+020.00	3.43	0.00	59.39	0.00	59.39	0.00	59.39
0+040.00	5.57	0.00	90.23	0.00	149.63	0.00	149.63
0+060.00	16.30	0.00	218.75	0.00	368.38	0.00	368.38
0+080.00	37.01	0.00	533.16	0.00	901.54	0.00	901.53
0+100.00	79.99	40.74	1170.03	407.41	2071.56	407.41	1664.16
0+120.00	52.32	57.15	1323.07	978.89	3394.63	1386.30	2008.33
0+140.00	7.13	115.52	594.51	1726.70	3989.14	3112.99	876.15
0+160.00	0.00	14.16	71.33	1296.79	4060.47	4409.79	-349.32
0+168.46	0.00	32.52	0.00	197.43	4060.47	4607.21	-546.74

PROGETTO	21/10/07	FV/R/P/D/T	2	24	00
----------	----------	------------	---	----	----

Nome File: 210908 Strada Favara; Formato: A0; Scala: varie

REV.	DATA	DESCRIZIONE	PROG.	APPR.
00	10/10/2021	Prima emissione	LM	VGA

Sezioni trasversali Strada FV5

21/10/07 FV/R/P/D/T 2/24/00