



SEZIONE TIPICA IN SCAVO

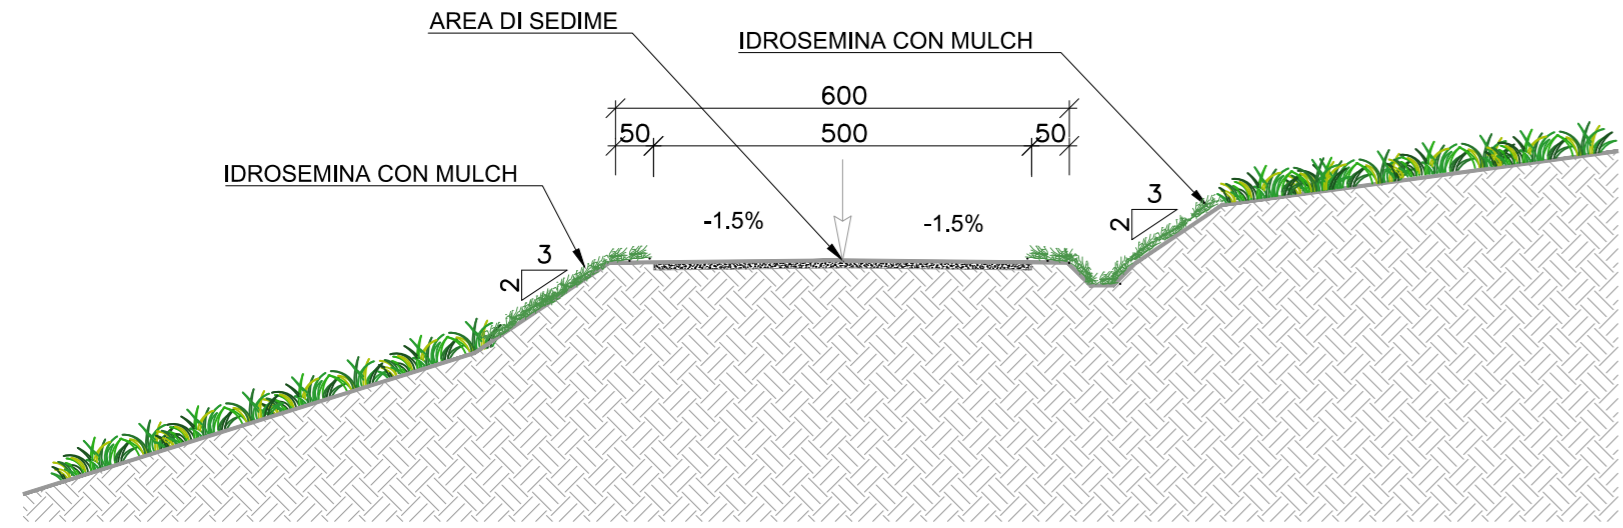


SEZIONE TIPICA A MEZZA COSTA

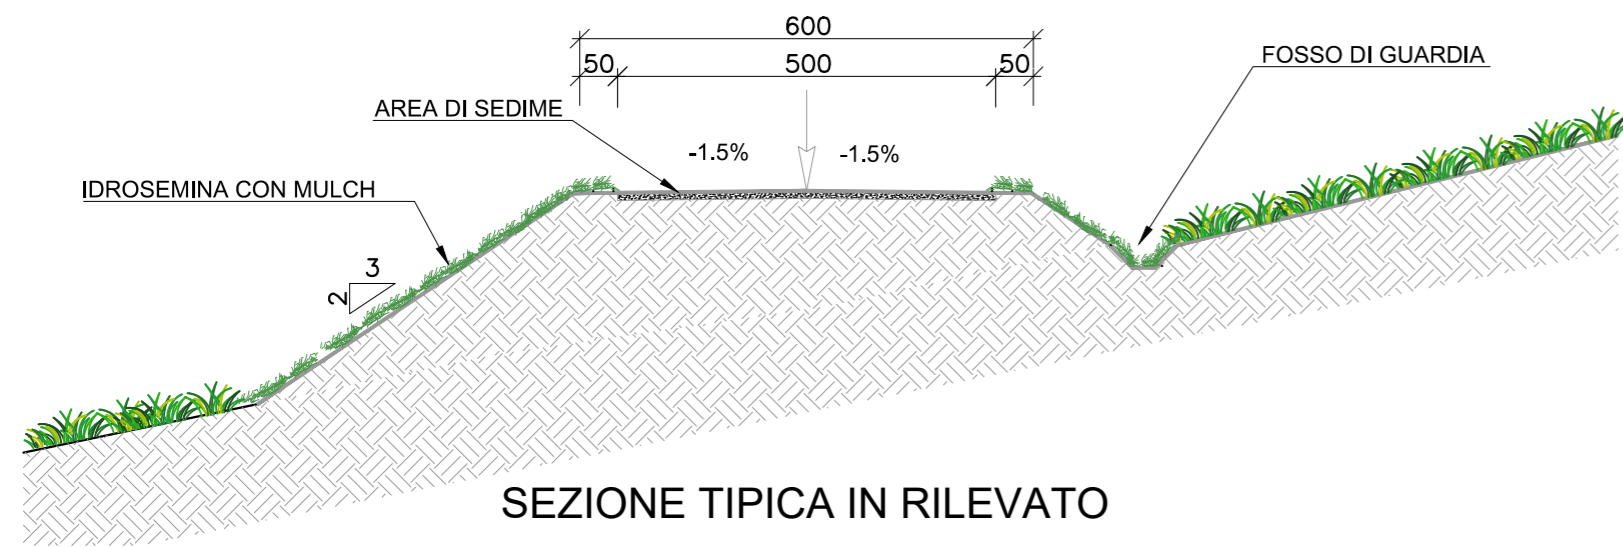


SEZIONE TIPICA IN RILEVATO

SEZIONI TIPICHE STRADA DI PROGETTO - RICOMPOSIZIONE AMBIENTALE

Scala 1:100

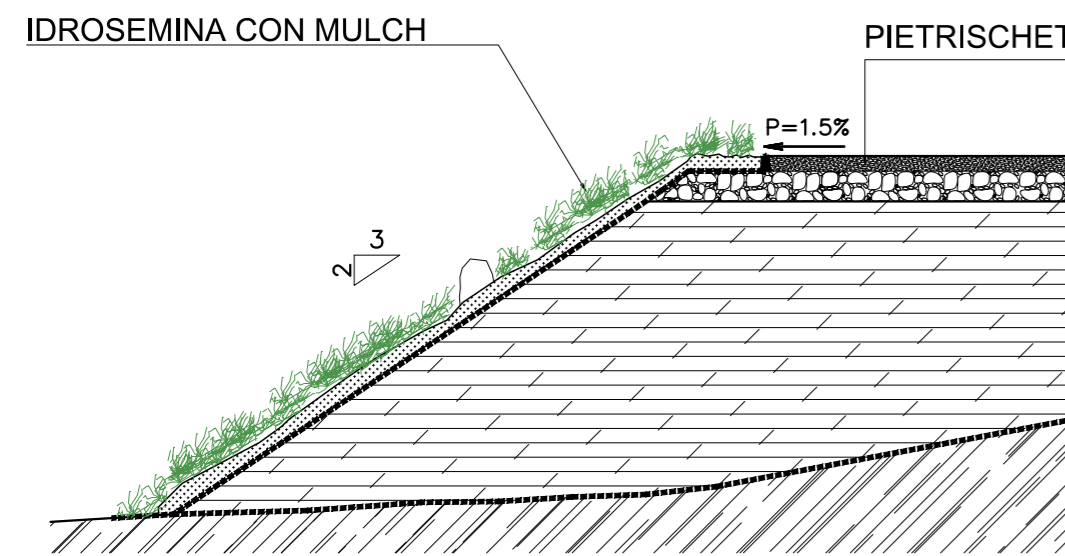

FRONTE IN RILEVATO

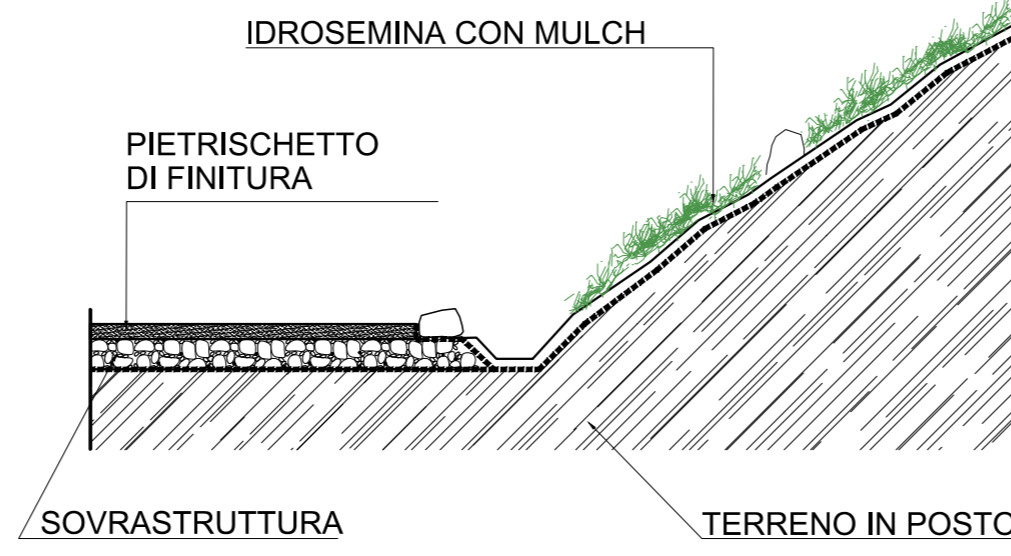

FRONTE DI SCAVO

PARTICOLARI INERBIMENTO SCARPATE

Scala 1:50



LEGENDA:

	Trapianto dal selvatico di zolle erbose o ecocelle Semina a spaglio del fiorume
	Riporto di terriccio autoctono Idrosemina con mulch
	Superficie di sedime
	Area già alla stato naturale

PLANIMETRIA PIATTAFORMA DI PROGETTO - INTERVENTI DI RICOMPOSIZIONE AMBIENTALE

Scala 1:1000



00	01/12/2021	first issue			
REV.	DATE	DESCRIPTION	PREPARED	CHECKED	APPROVED
			A. Pieroni	D. Puccini	M. Nardi

		PROJECT: IMPIANTO EOLICO MONTEMILONE PROGETTO DEFINITIVO			
FILE NAME: GRE.D.25.IT.W.15438.00.158.00		CLASSIFICATION: Wind Farm	FORMAT: A2	SCALE: VARIE	PLOT SCALE: 1:1
UTILIZATION SCOPE: Iter Autorizzativo		TITLE: A.16.d.3 SEZIONI TIPO STRADALI, INTERVENTI DI INSERIMENTO PAESAGGISTICO E AMBIENTALE			
VALIDATED BY: F. Tamma		GRE CODE			
VERIFIED BY: O. Chinnici		GROUP: GRE	FUNCTION: EE	TYPE: D	ISSUER: 25
COLLABORATORS: S. T.		COUNTRY: IT	TEC: W	PLANT: 15	SYSTEM: 43
		PROGRESSIVE: 80	REVISION: 0	1	5800
This document is property of Enel Green Power SpA. It is strictly forbidden to reproduce this document, in whole or in part, and to provide to others any related information without the previous written consent by Enel Green Power SpA.					