



Asse 1

LIVELLETTA table with columns for stationing and elevation data.

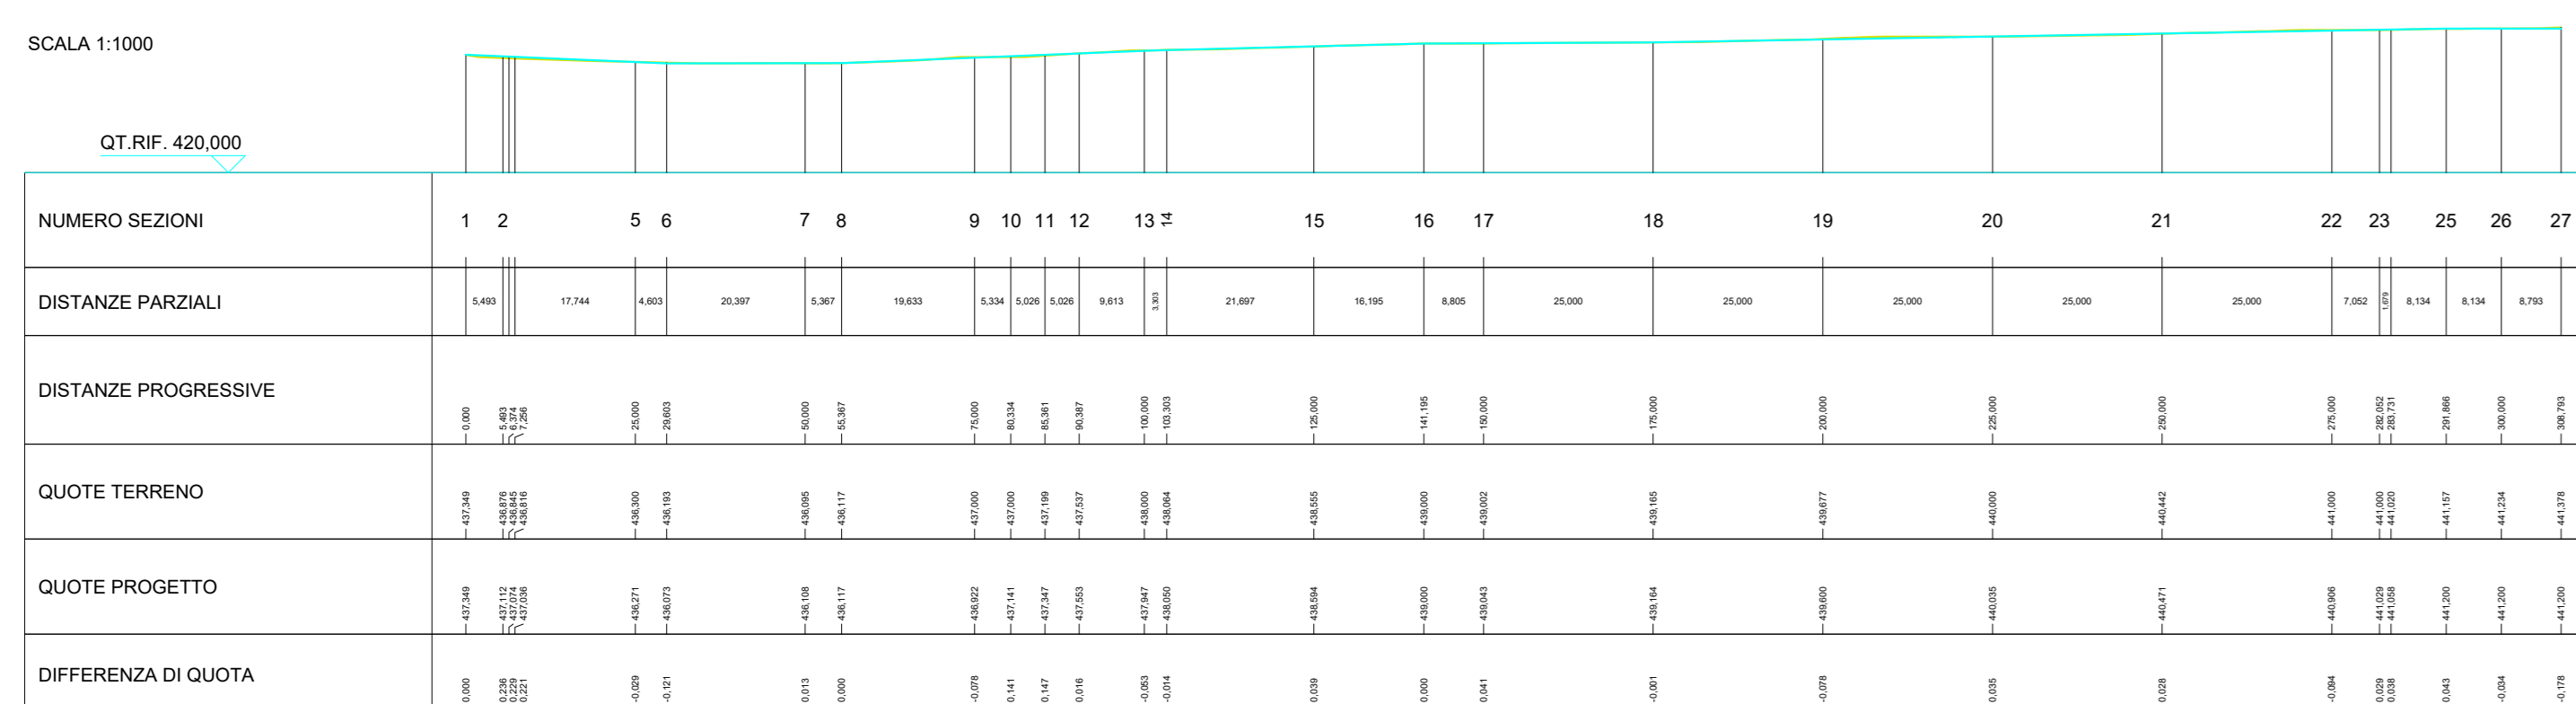


Asse 2 bis

LIVELLETTA table for Asse 2 bis.

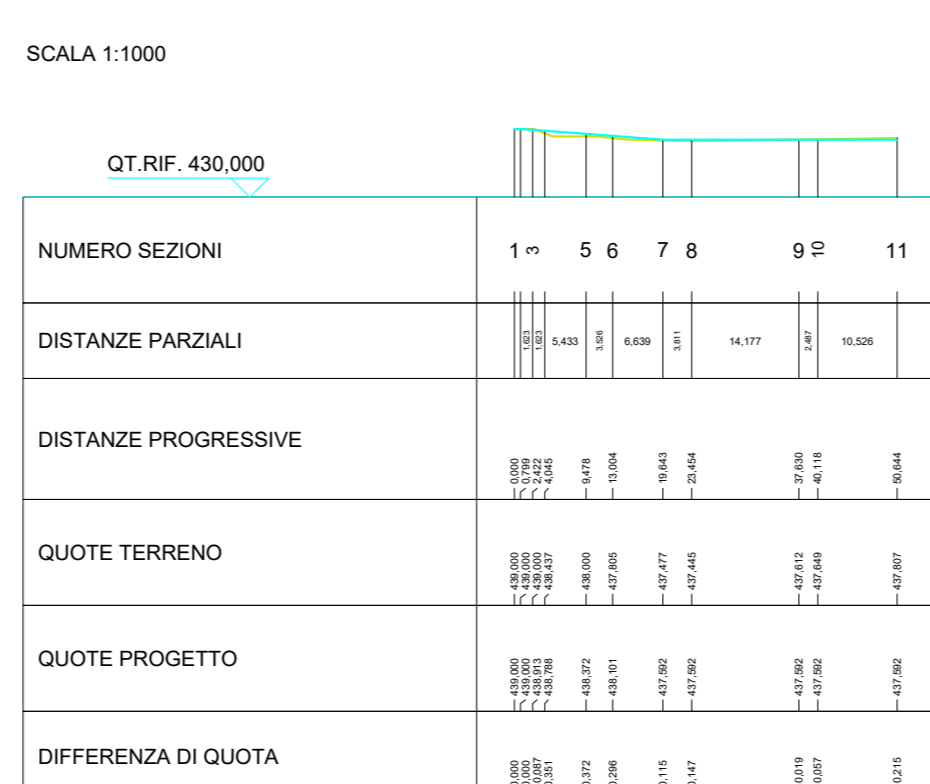


Asse 2

LIVELLETTA table for Asse 2.

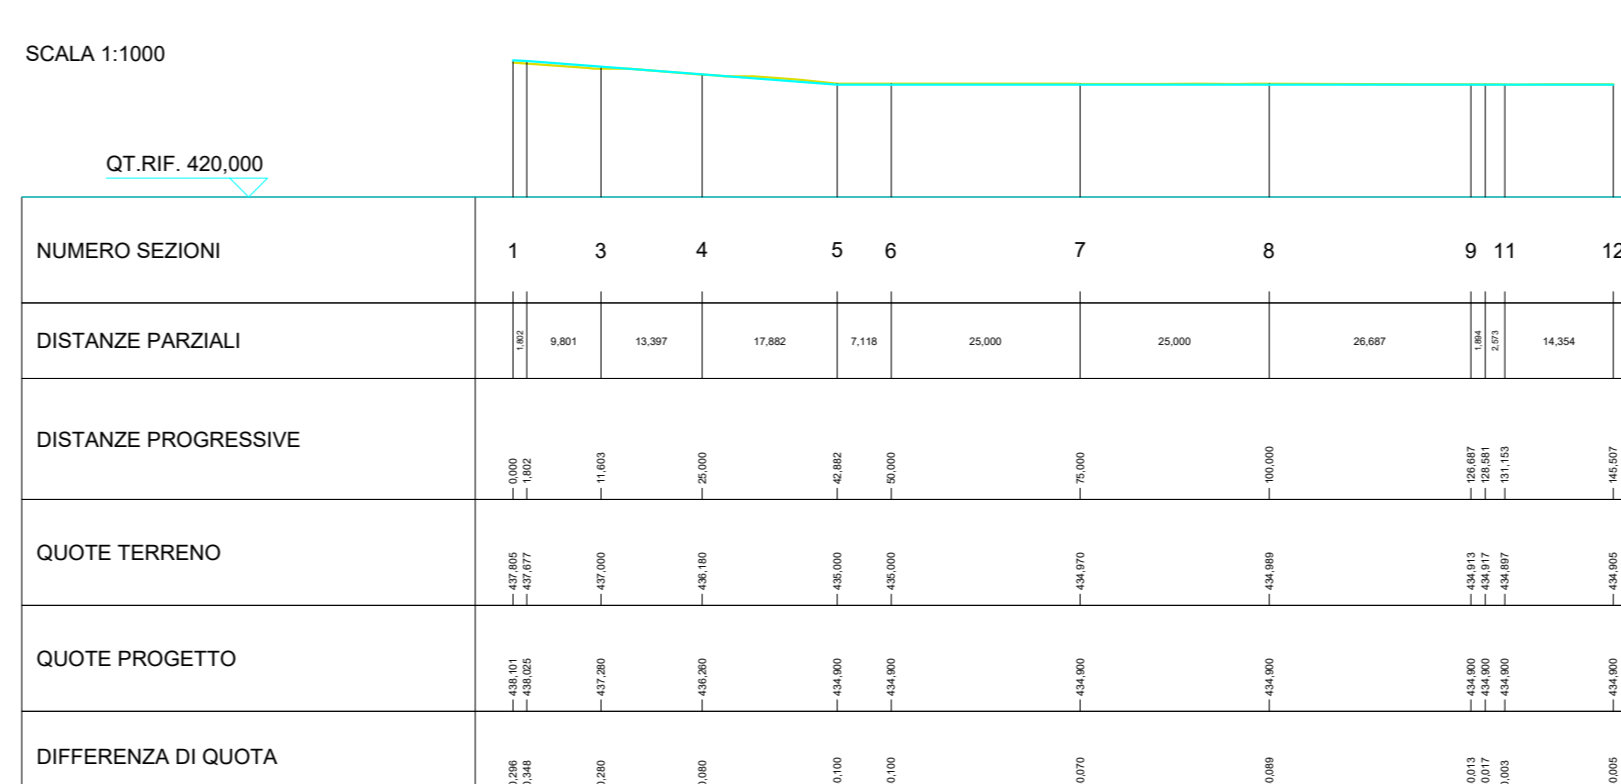


Asse 3

LIVELLETTA table for Asse 3.

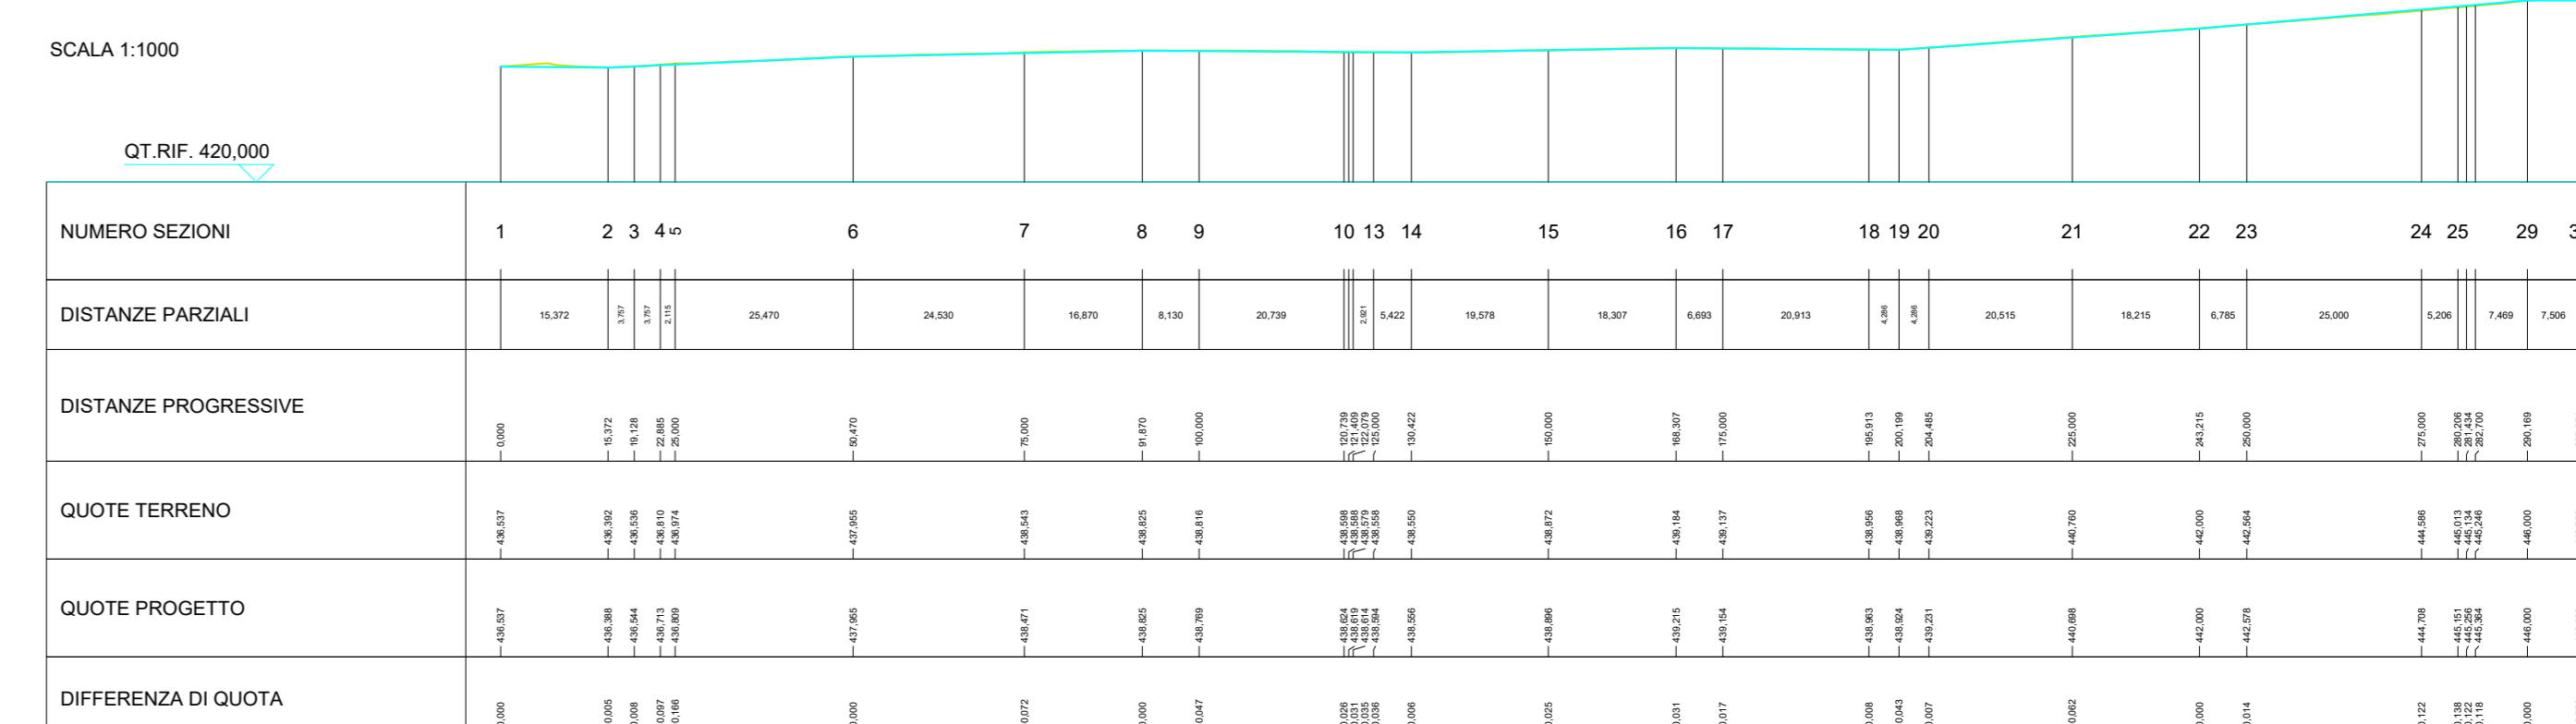


Asse 4

LIVELLETTA table for Asse 4.

 


Asse 5

LIVELLETTA table for Asse 5.

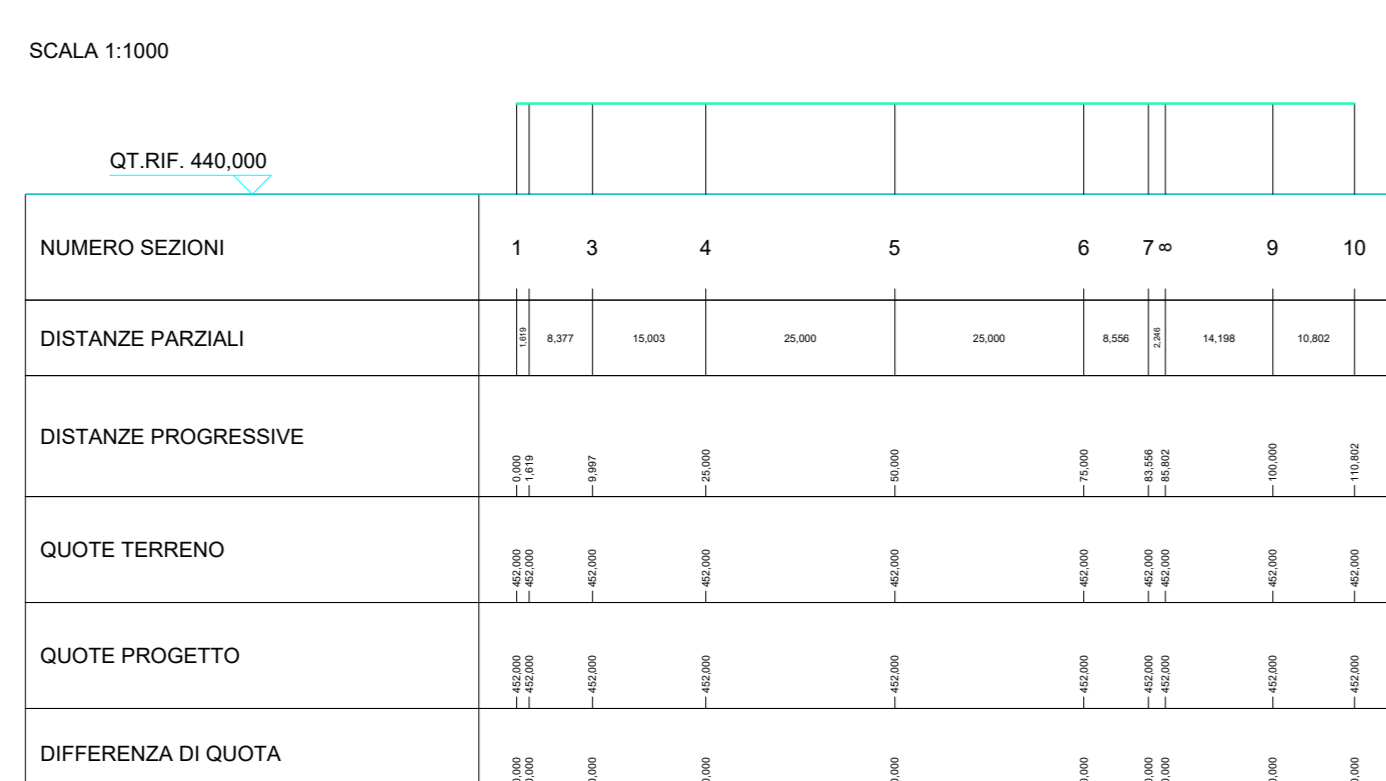


Asse 6

LIVELLETTA table for Asse 6.

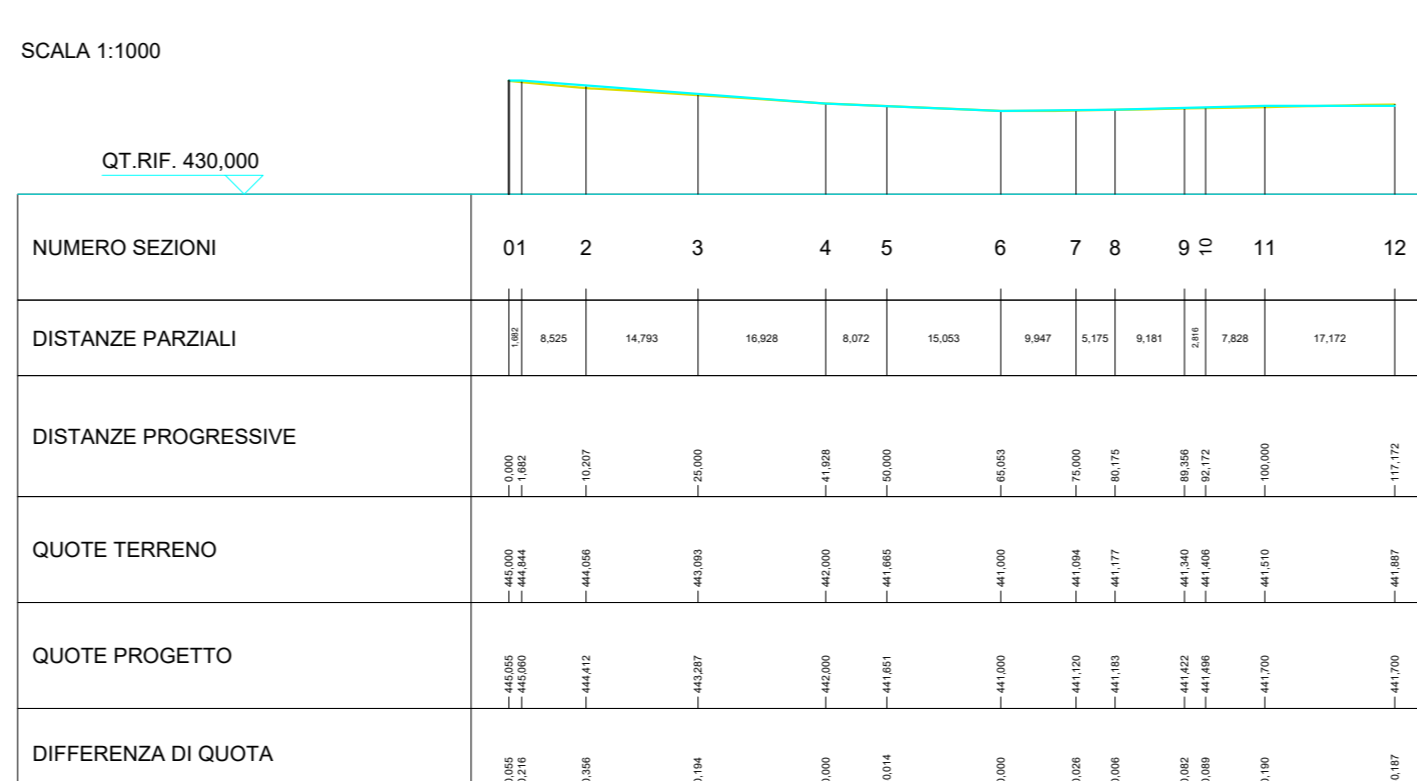


Asse 7

LIVELLETTA table for Asse 7.

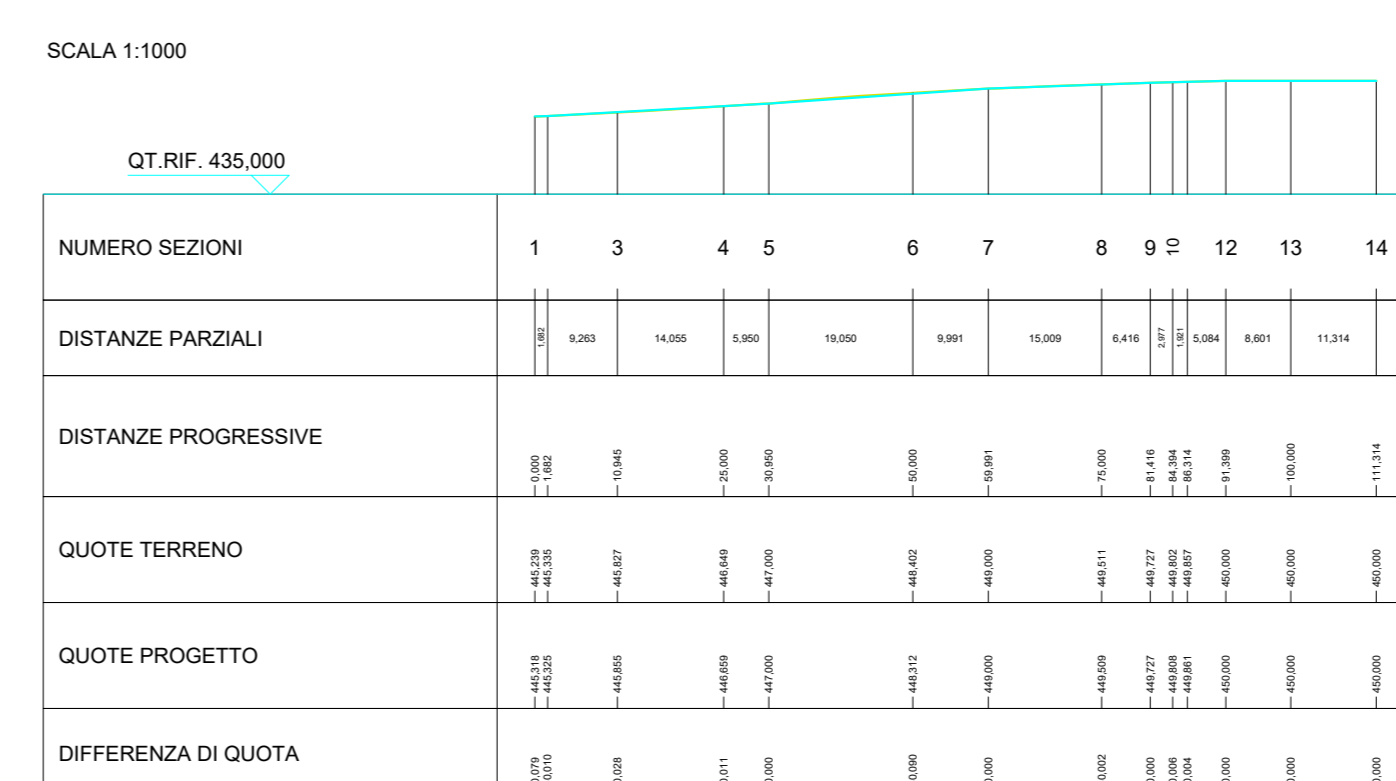


Asse 8

LIVELLETTA table for Asse 8.

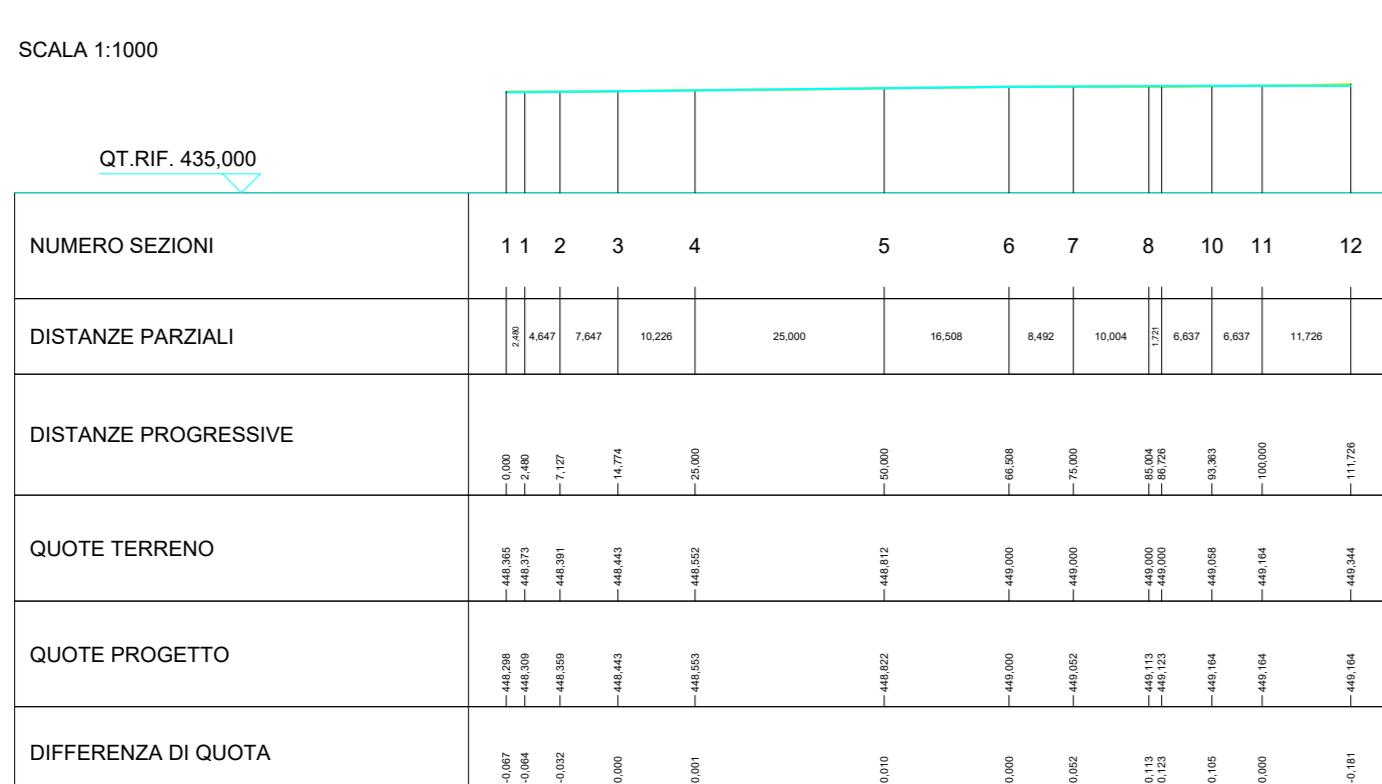


Asse 9

LIVELLETTA table for Asse 9.

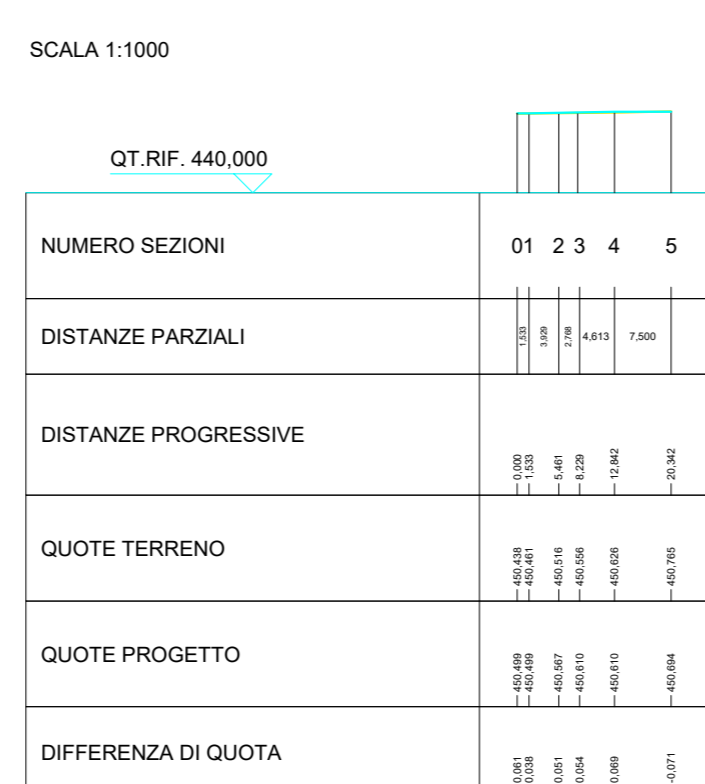

Asse 10

LIVELLETTA table for Asse 10.

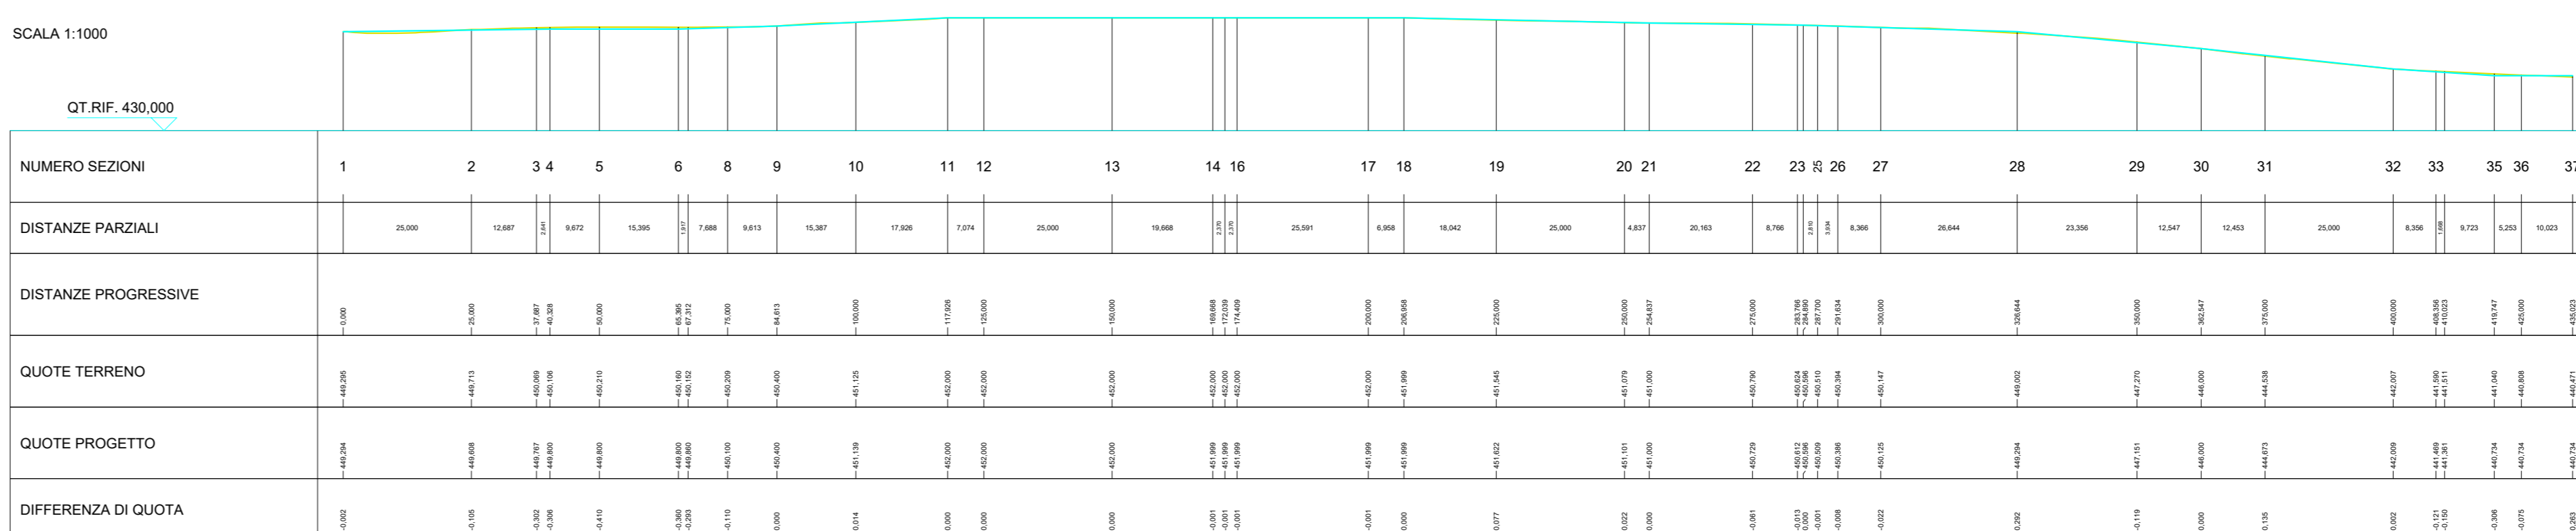

Project title page for 'AMBRA SOLARE 13 S.R.L.' including logos, title, and technical details.