

SEZIONE MM

SEZIONE NN

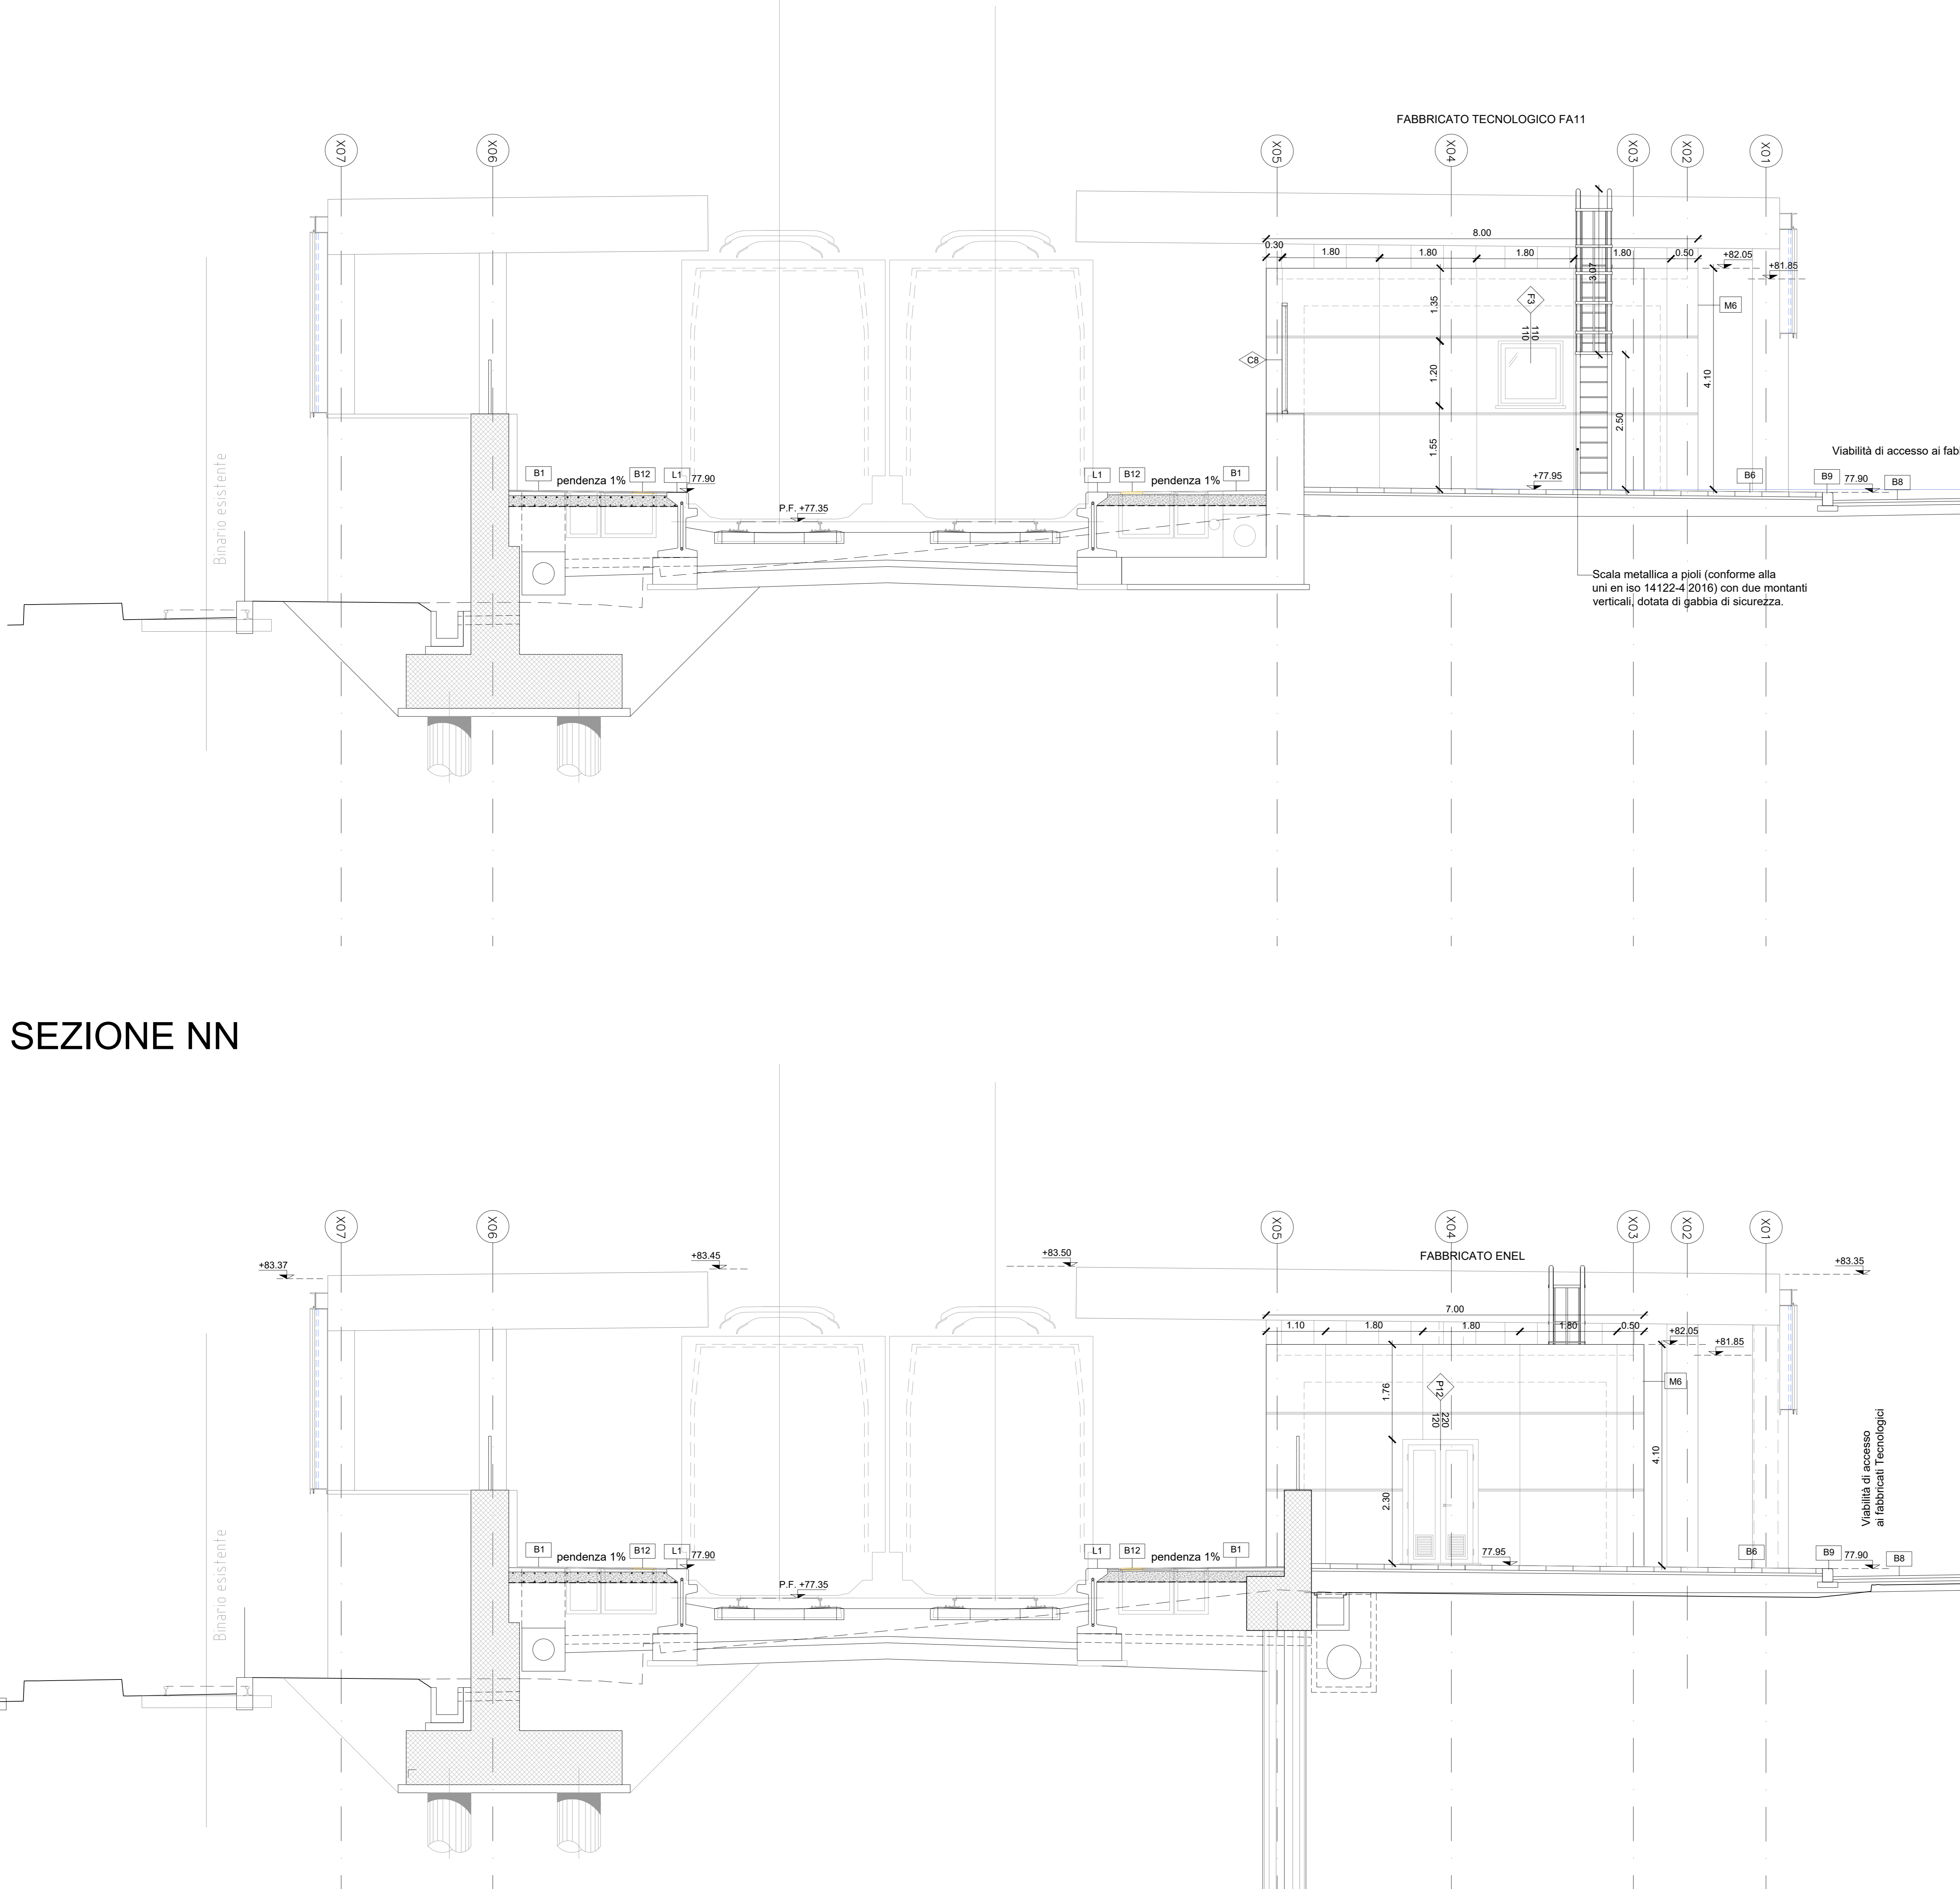


Table with two columns: FINITURE PAVIMENTI and MURATURE. It lists detailed specifications for various construction elements, including materials, dimensions, and technical requirements.

Technical drawing area including a site map, a table of materials and components (OPERE METALLICHE, GIUNTI, SOGLIE, MURI E BARRIERE, ARREDI URBANI, SISTEZZIONI ESTERNE), and a project information table (COMMITTEE, DIRECTION, APPALTORI, etc.).

NOTE section containing specific instructions and clarifications regarding the construction details and materials used in the drawings.

Table with columns for project details: APPALTORI, LAVORI, FASE, ENTE, TIPO DOC., OPERA/DISCIPLINA, PROG., REV., and a table for the project schedule (Rev. Description, Realizzato, Verificato, etc.).