


SEZIONE AA

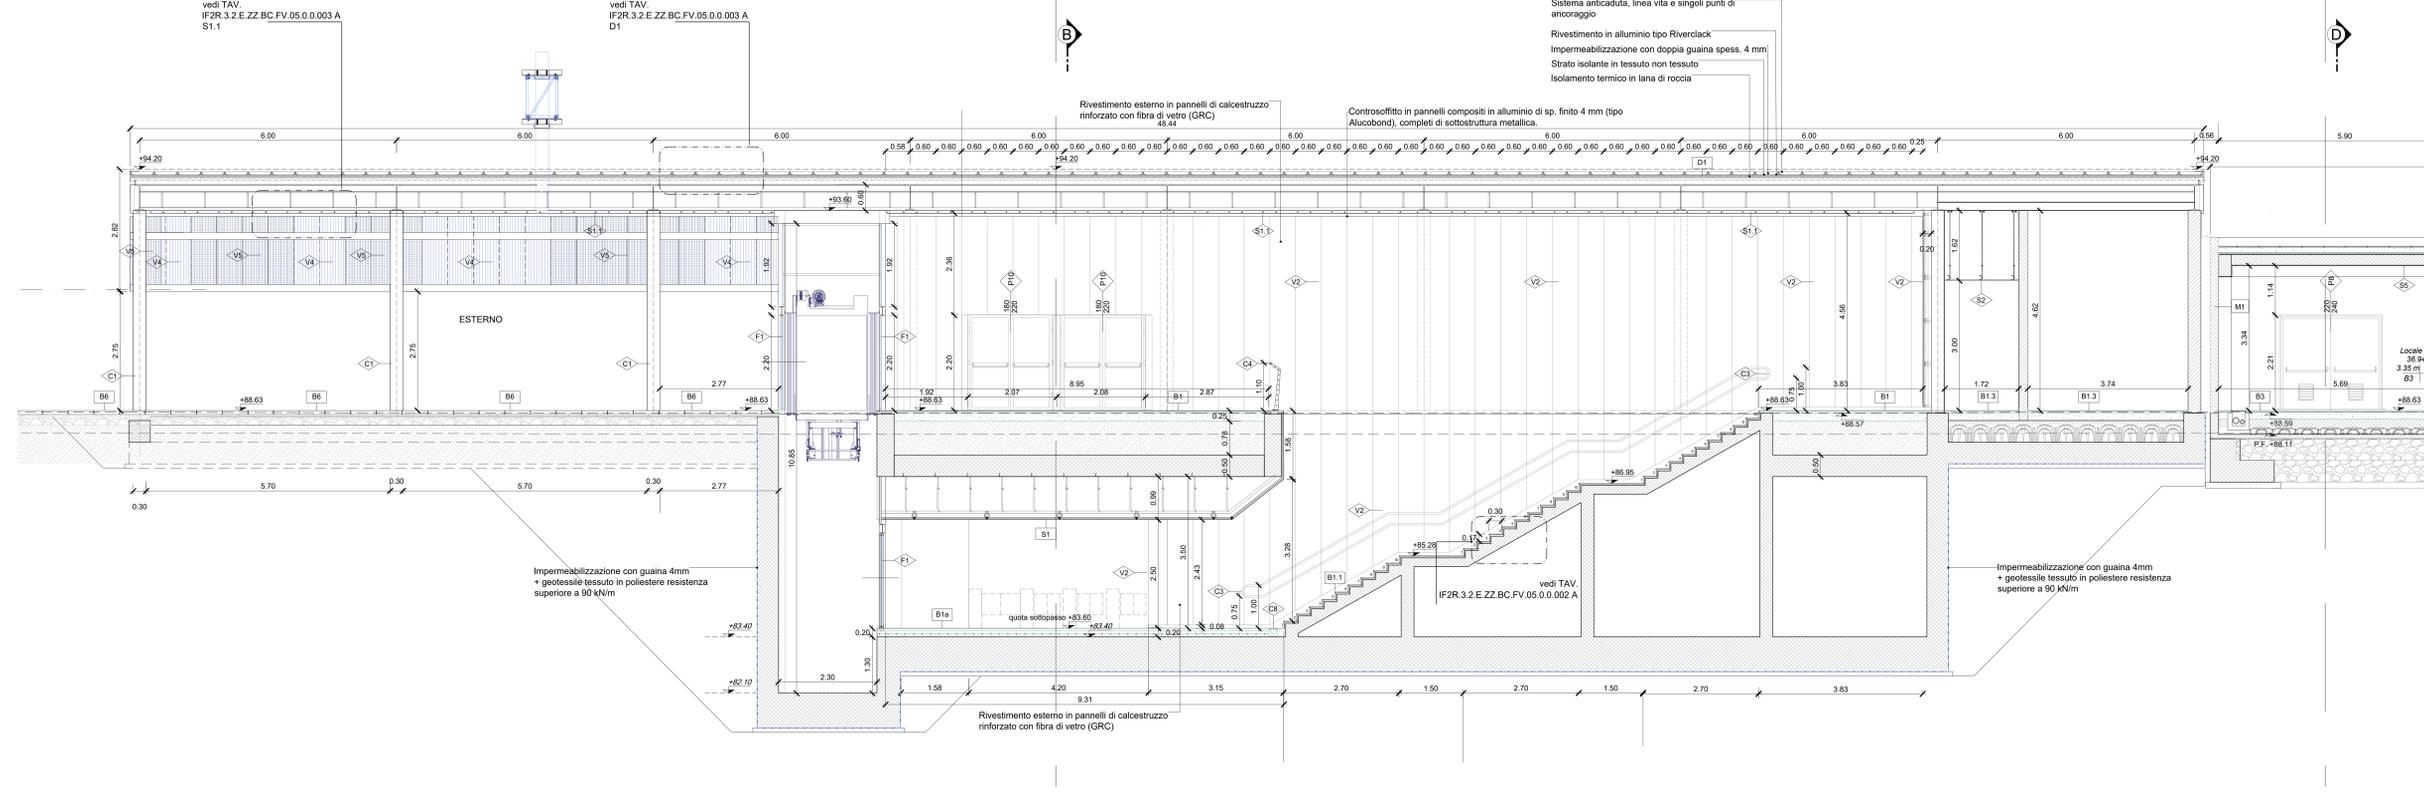

SEZIONE FF




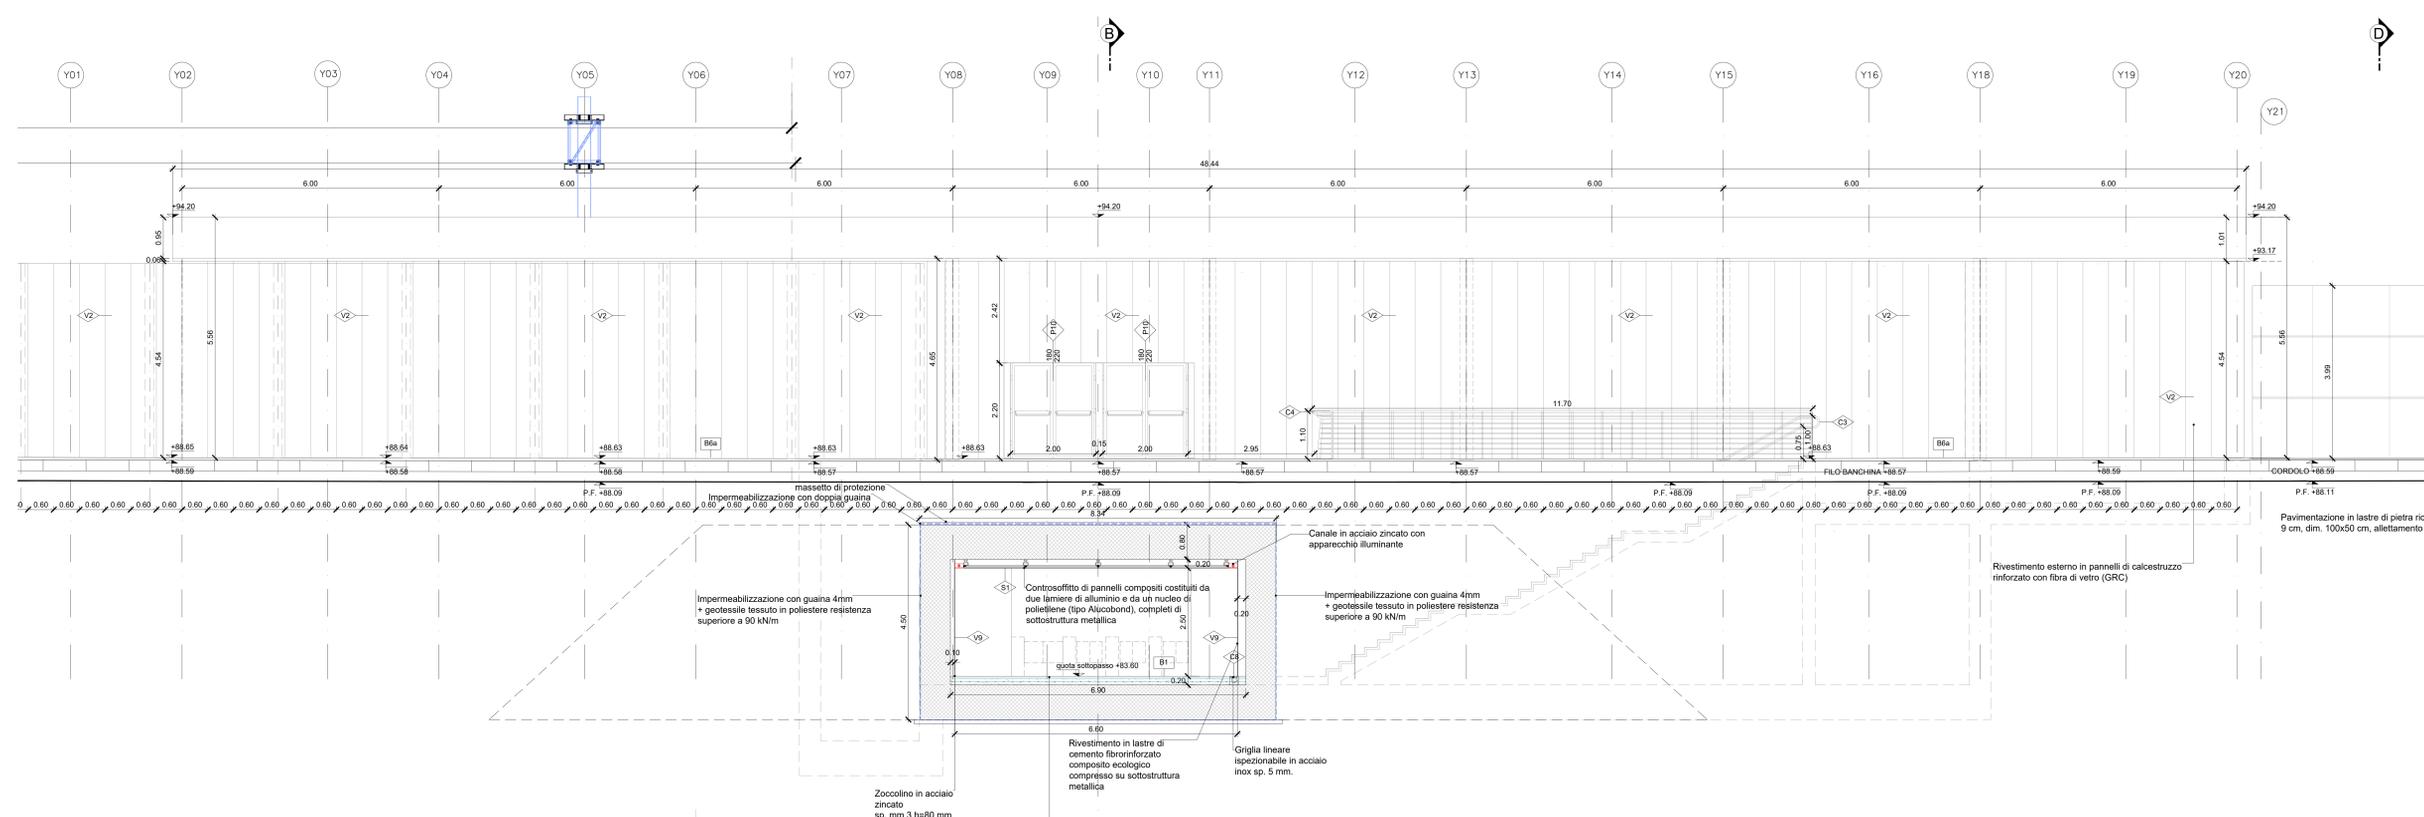


Table with 2 columns: Finiture Pavimenti (Floor Finishes) and Murature (Masonry). It lists various construction materials and specifications for different parts of the building, such as pavement, masonry, and wall treatments.

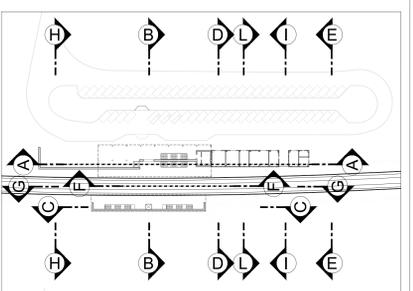 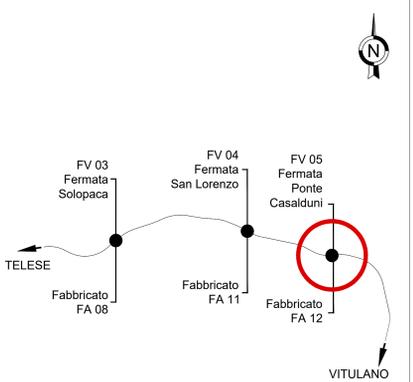

Project information block containing: COMMITTEE (RFI), DIRECTION (Ghella, ITINERA, SALCEF, COPIET), APPLICATOR (TELESE S.p.A.), PROJECTOR (SYSTRA, SWS, SOTECNI), PROJECT EXECUTION (ITINERARIO NAPOLI-BARI), and a table of project phases and dates.

NOTE: Technical notes providing additional details and instructions regarding the construction and materials used in the project.

Table with columns: Rev., Descrizione, Redatto, Data, Verificato, Data, Approvato, Data, Autorizzato Data. It contains a list of project documents and their approval status.