




PLANIMETRIA - SCALA 1:50

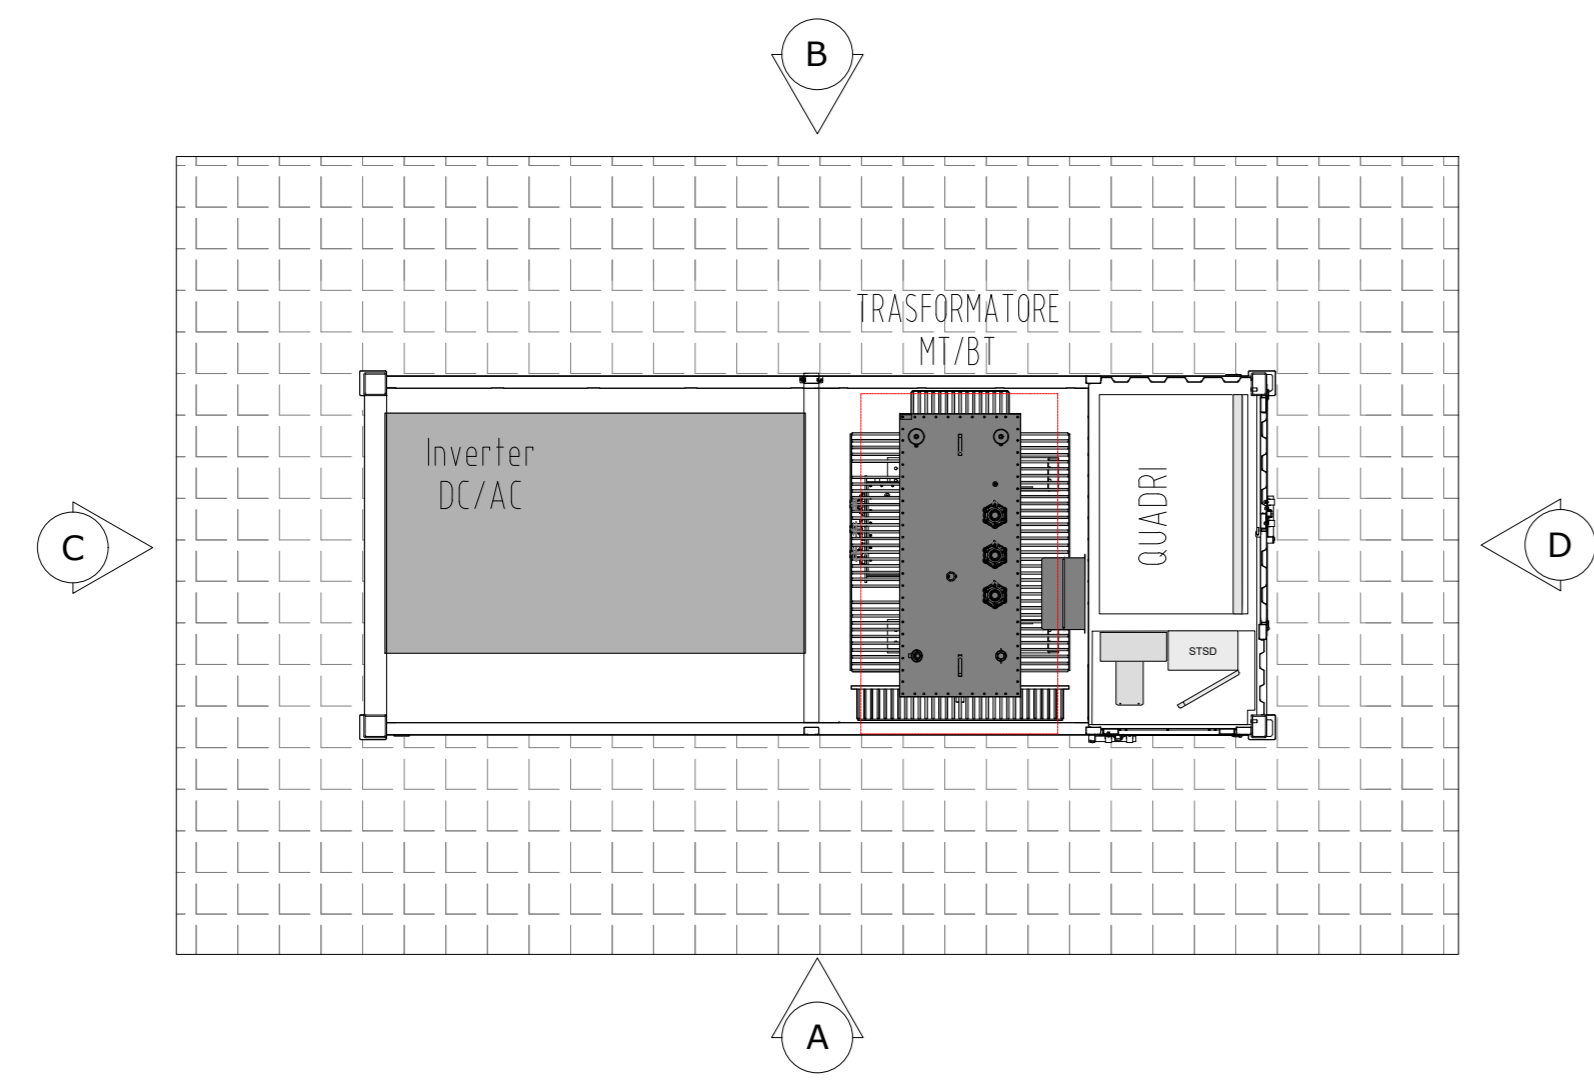


SEZIONE - SCALA 1:50

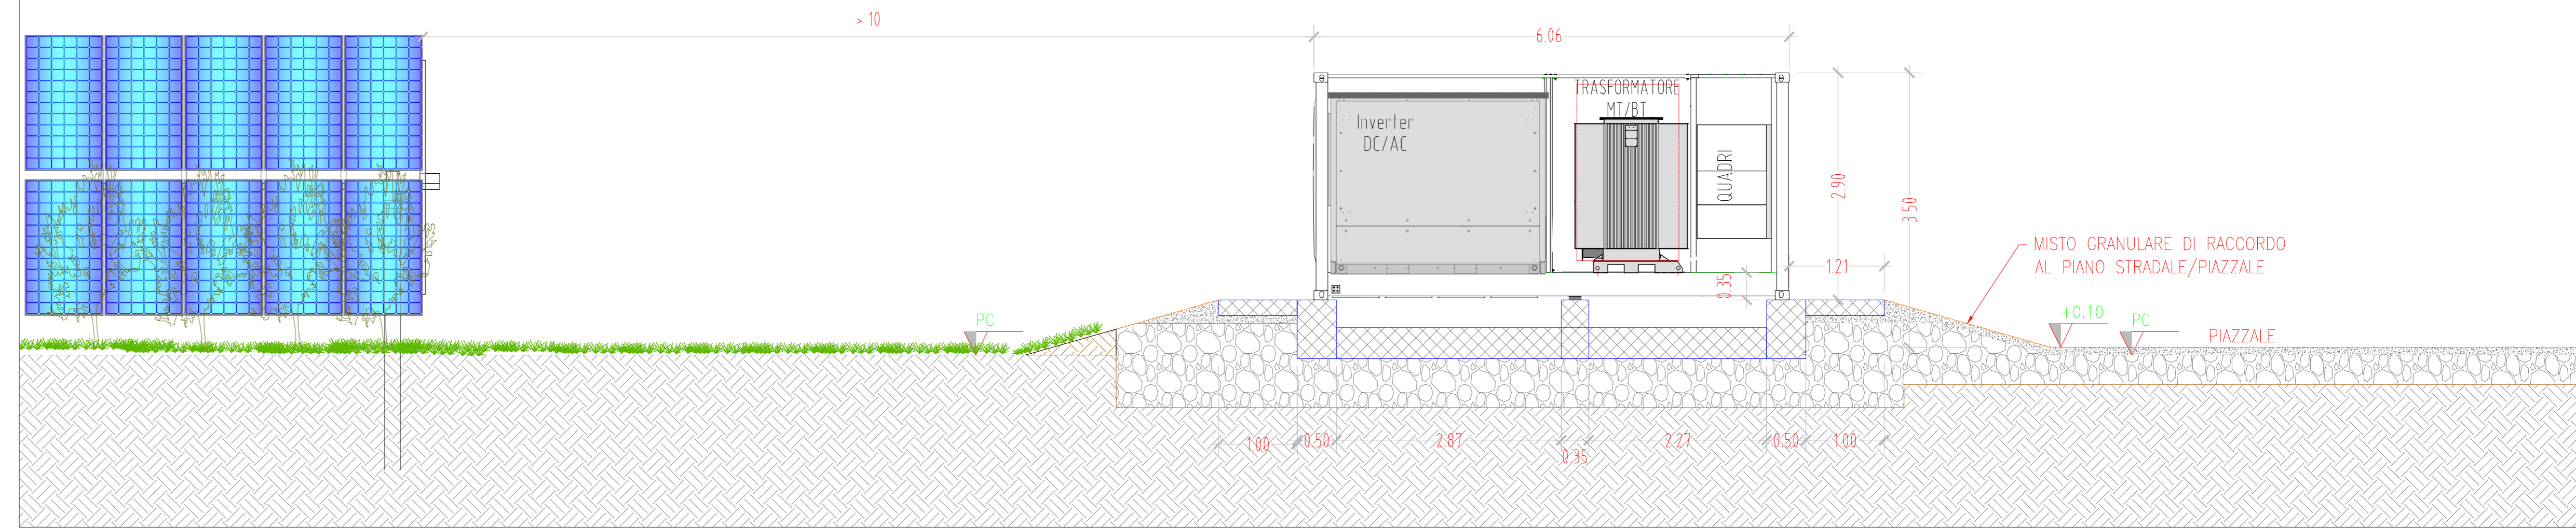


PIANTA FONDAZIONI - SCALA 1:50

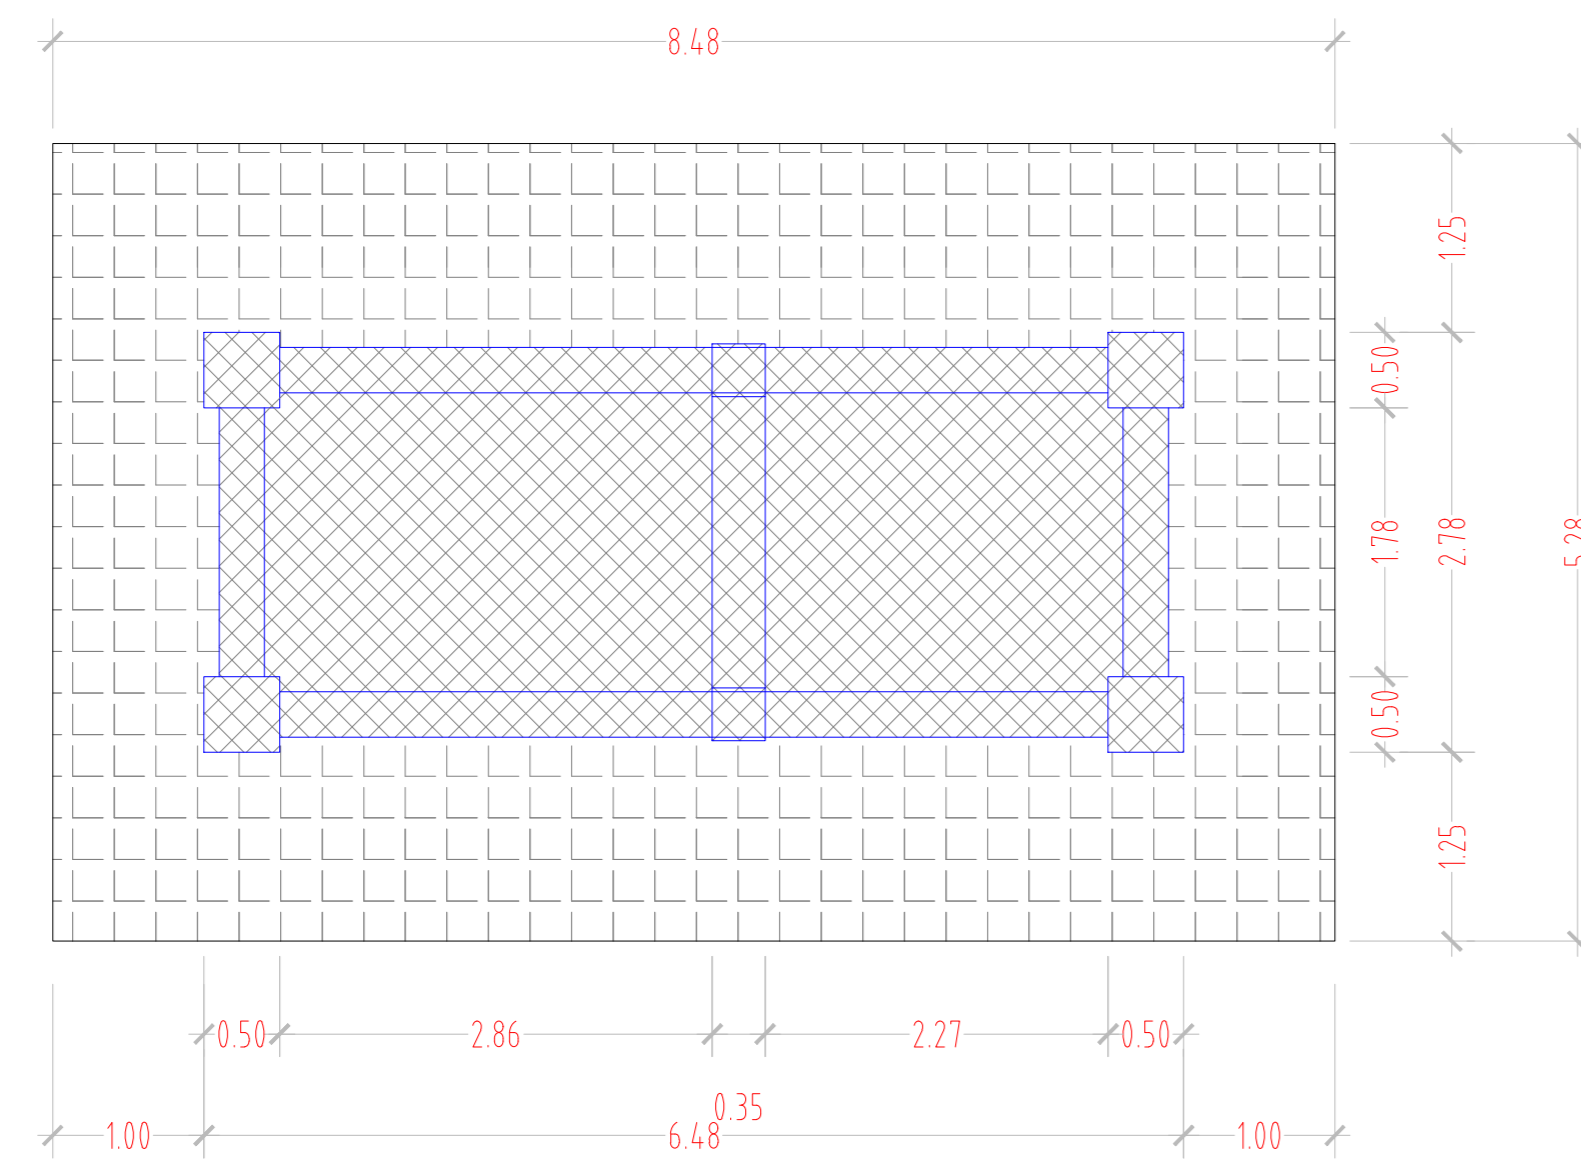


VISTA A - SCALA 1:50

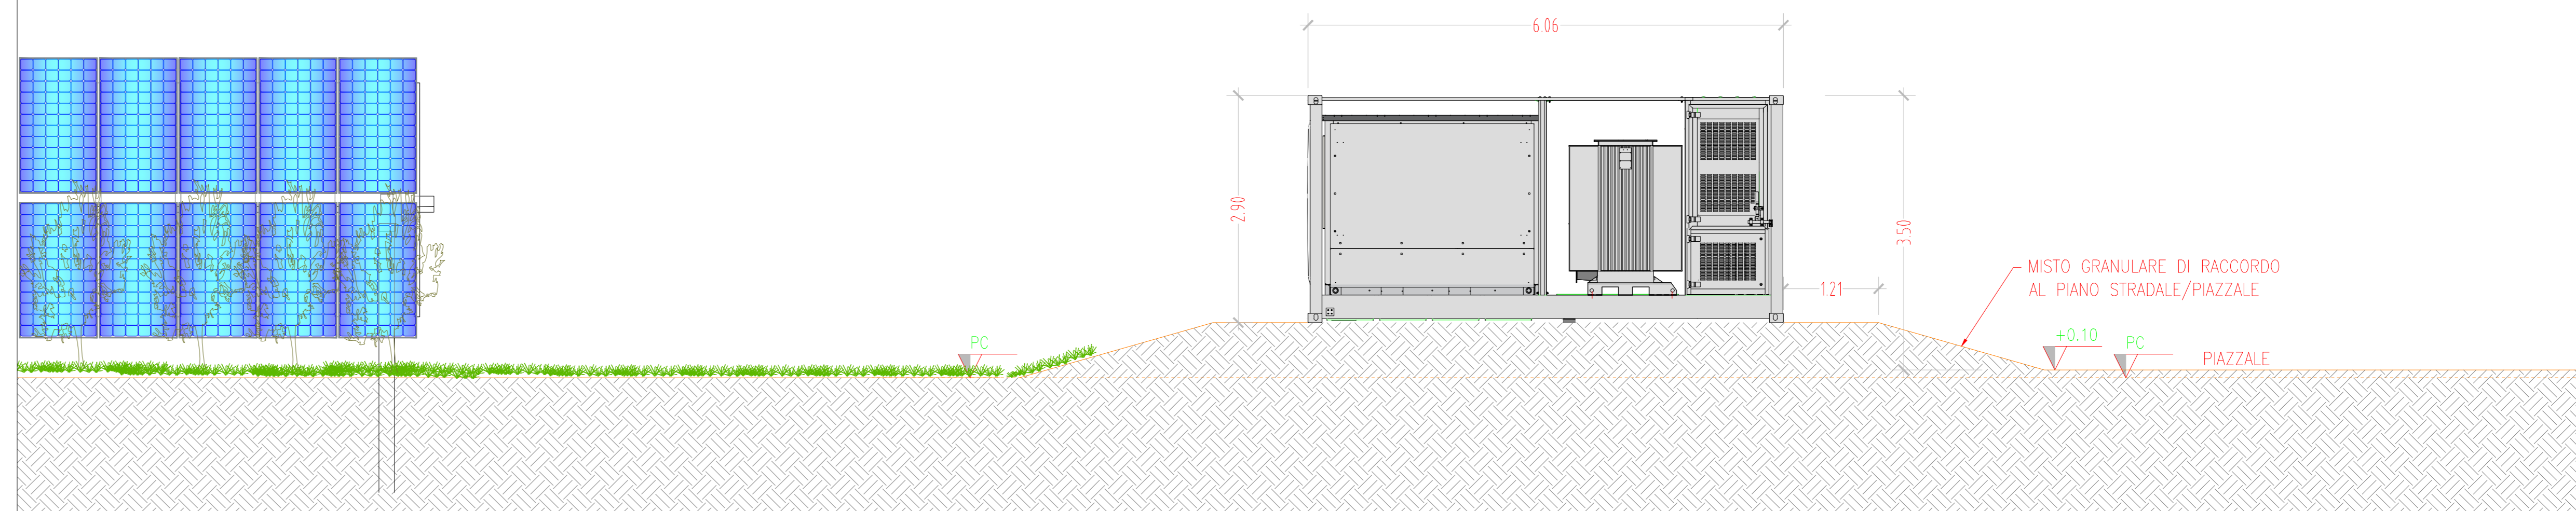


VISTA DALL'ALTO - SCALA 1:50

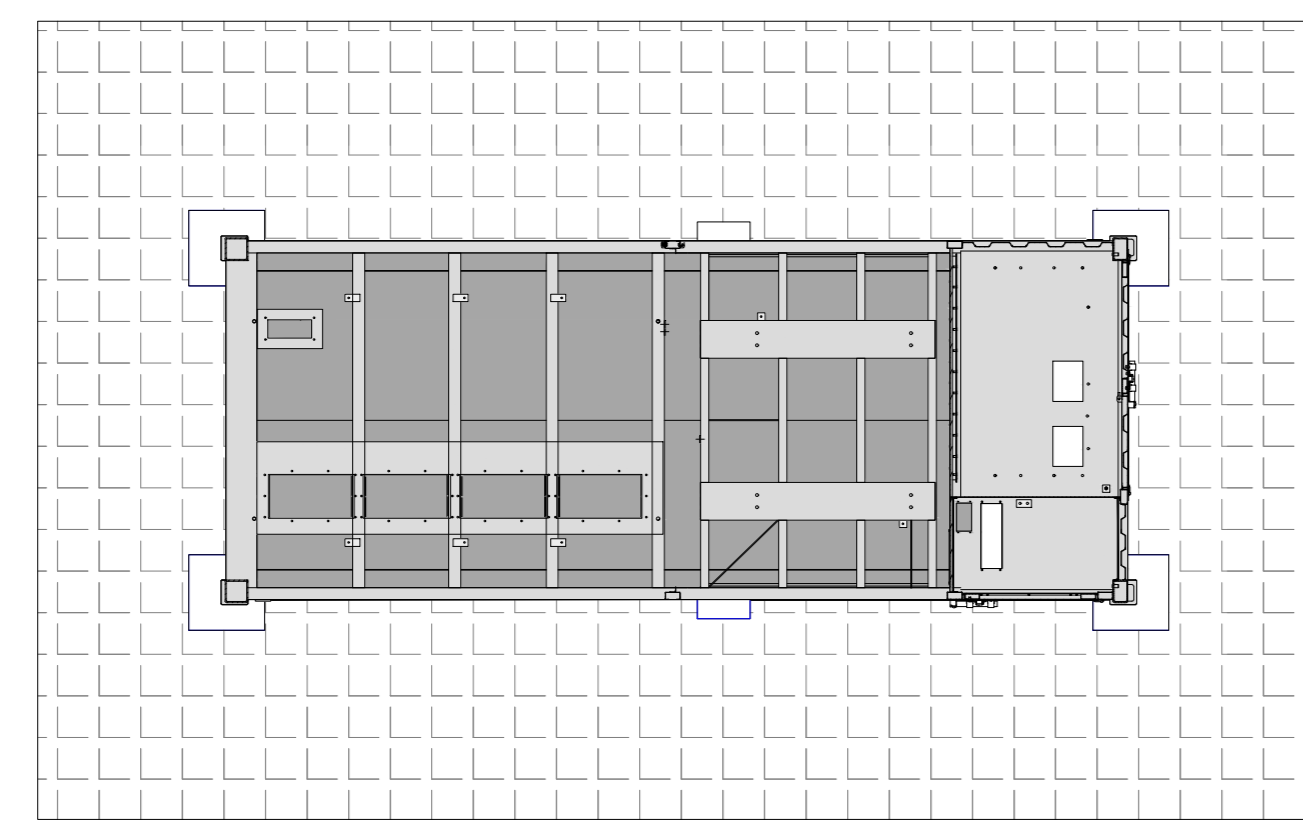


VISTA B - SCALA 1:50

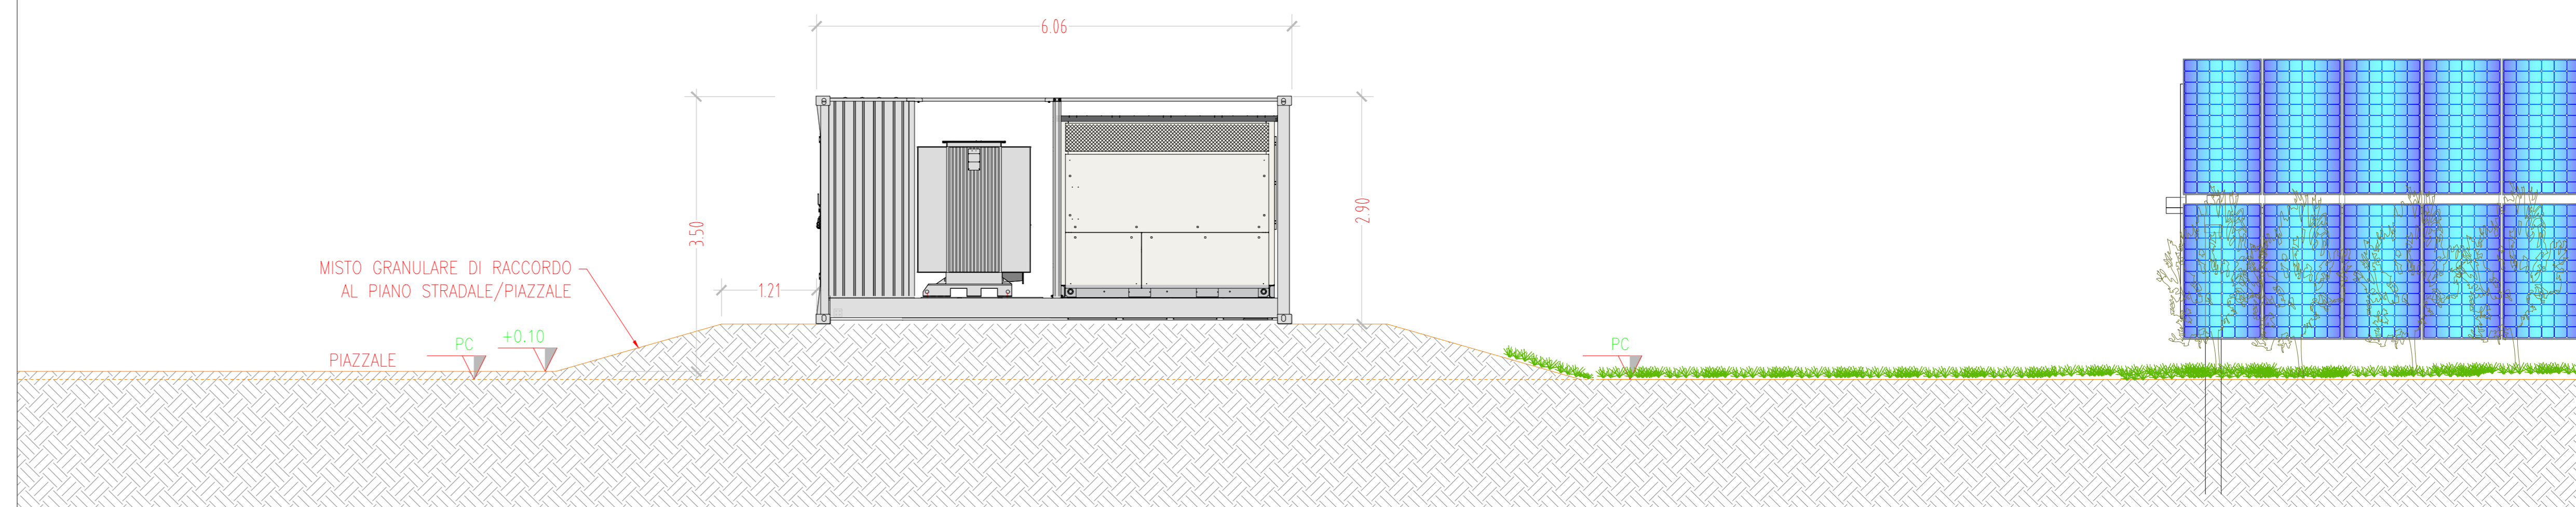


INQUADRAMENTO GENERALE - AREE DI MANOVRA POWER STATION - SCALA 1:200

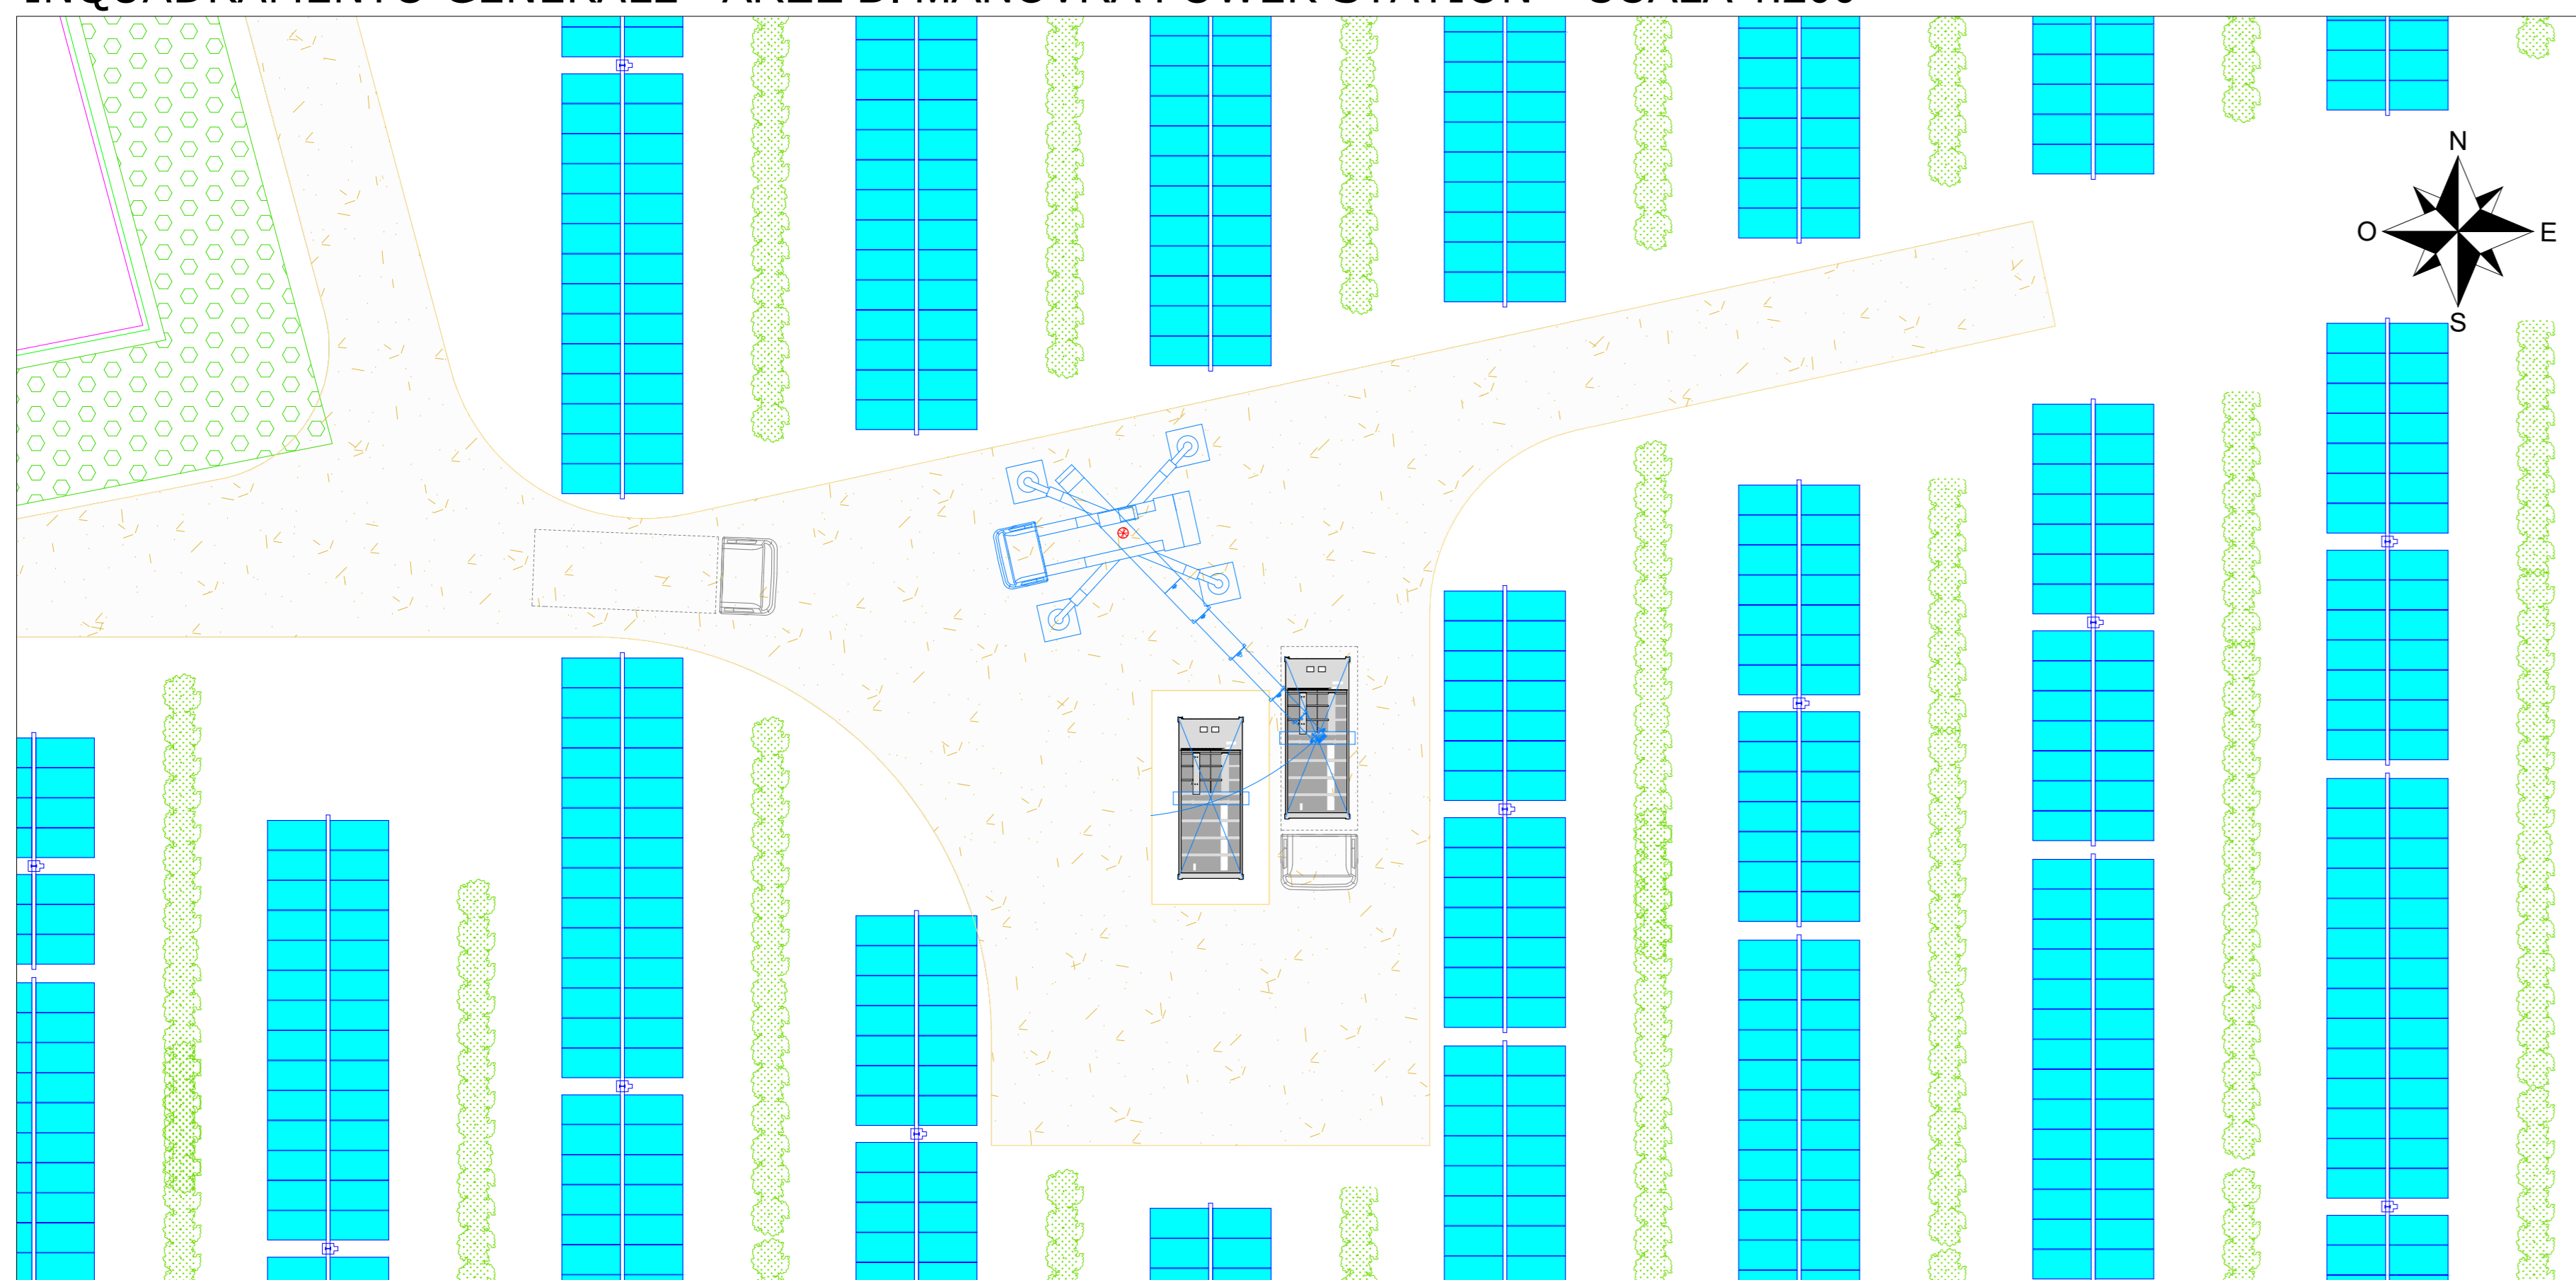

VISTA D - SCALA 1:50

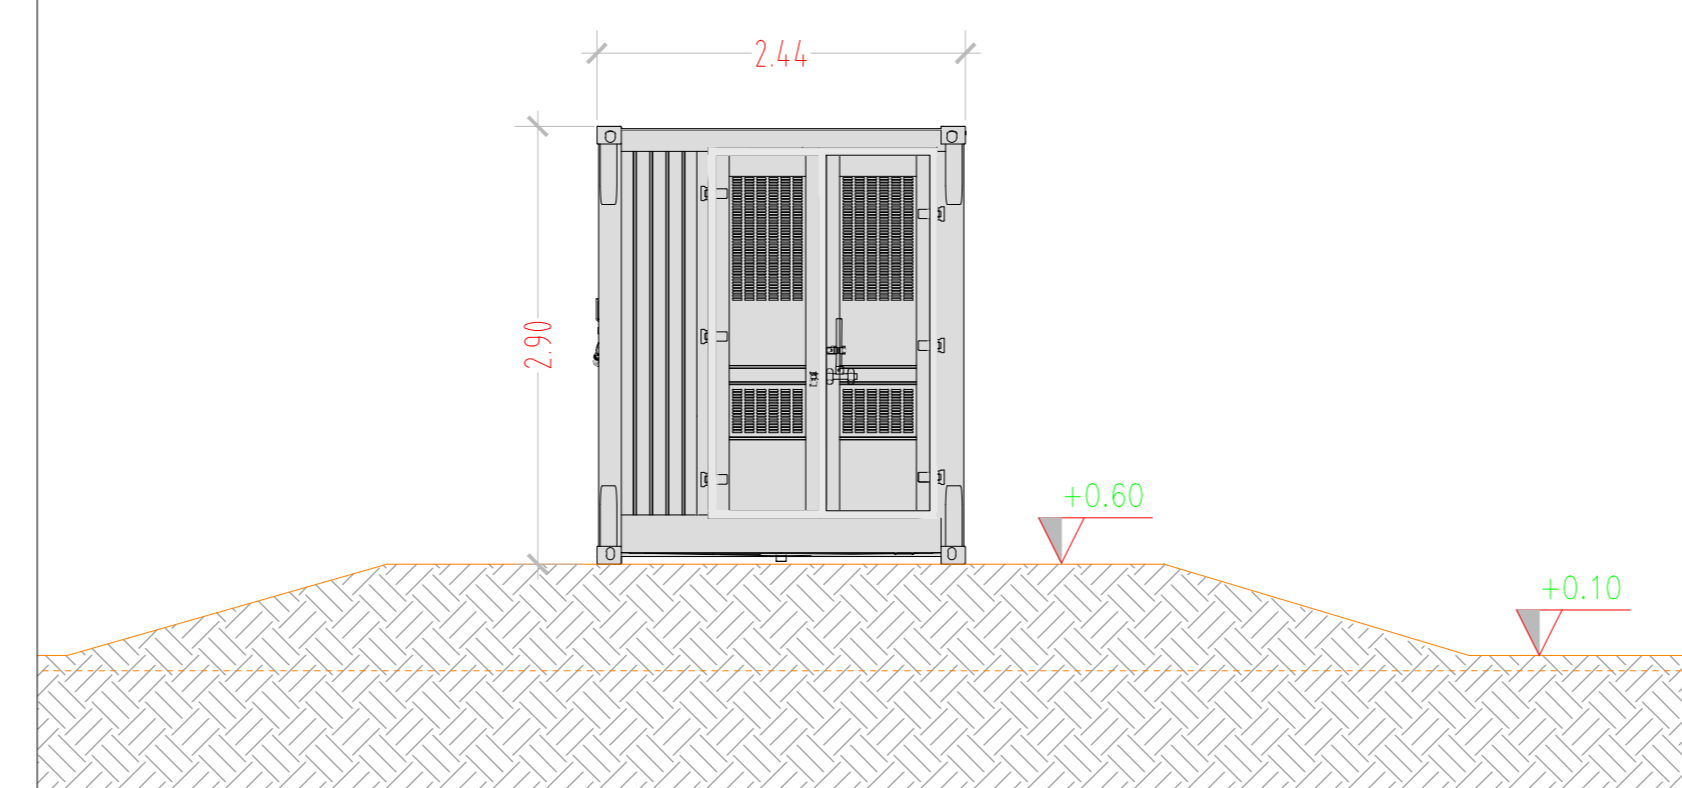

VISTA C - SCALA 1:50

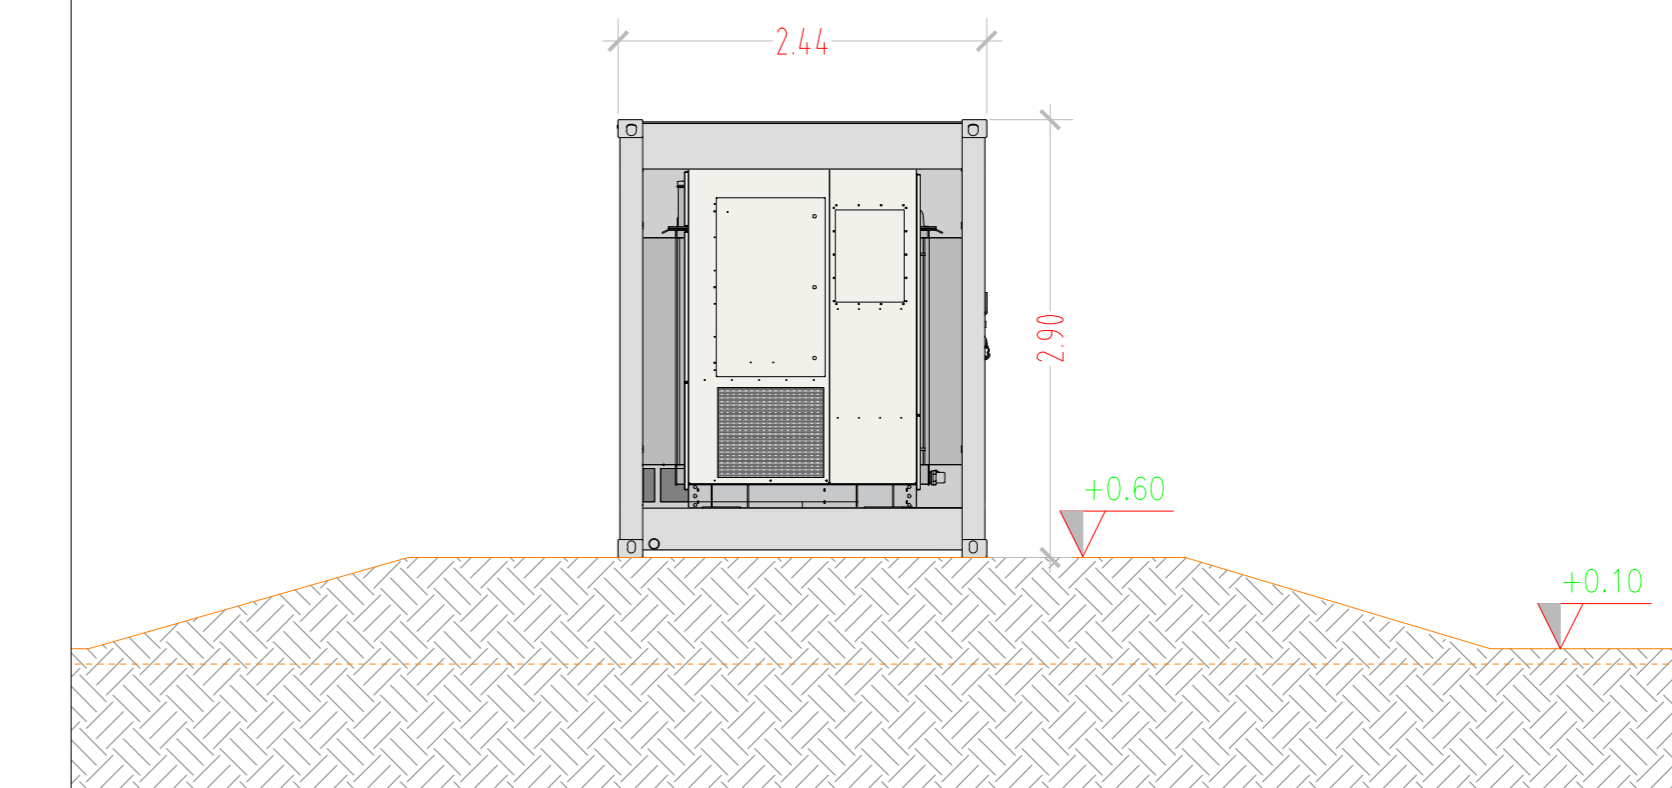

COMMITENTE Wood Solare Italia S.r.l. wood.		STUDIO DI PROGETTAZIONE Ing Daniele Cavallo Via C. del Croix, 55 - 72022 - Latiano (BR)	
O LUG-20 REV DATE DESCRIPTION		APPROVED FOR CONSTRUCTION DWG. REV. DATE SIGNATURE ORDER N° SUPPLIER CONTRACT N° SUBPROJECT CODE THIS DWG. SUPERSEDES BY THIS DWG. SUPERSEDES F.W. DWG. N° SHEET OF	
EMESSO PER ITER AUTORIZZATIVO DC FF AM BY CHG APPR.		APPROVED FOR CONSTRUCTION DWG. REV. DATE SIGNATURE ORDER N° SUPPLIER CONTRACT N° SUBPROJECT CODE THIS DWG. SUPERSEDES BY THIS DWG. SUPERSEDES F.W. DWG. N° SHEET OF	
REVISIONS Impianto agro-fotovoltaico da 55202 kWp (40000 kW in immissione) - Comune di Latiano (BR)		APPROVED FOR CONSTRUCTION DWG. REV. DATE SIGNATURE ORDER N° SUPPLIER CONTRACT N° SUBPROJECT CODE THIS DWG. SUPERSEDES BY THIS DWG. SUPERSEDES F.W. DWG. N° SHEET OF	
OBJECT TAV. 11 Tipico Power Station (cabina inverter e trasformatore)		APPROVED FOR CONSTRUCTION DWG. REV. DATE SIGNATURE ORDER N° SUPPLIER CONTRACT N° SUBPROJECT CODE THIS DWG. SUPERSEDES BY THIS DWG. SUPERSEDES F.W. DWG. N° SHEET OF	
CAD FILE NAME:		SCALE 1:200 1:50 REV 0 OF A0	