


TIPICO STRADA - SCALA 1:50

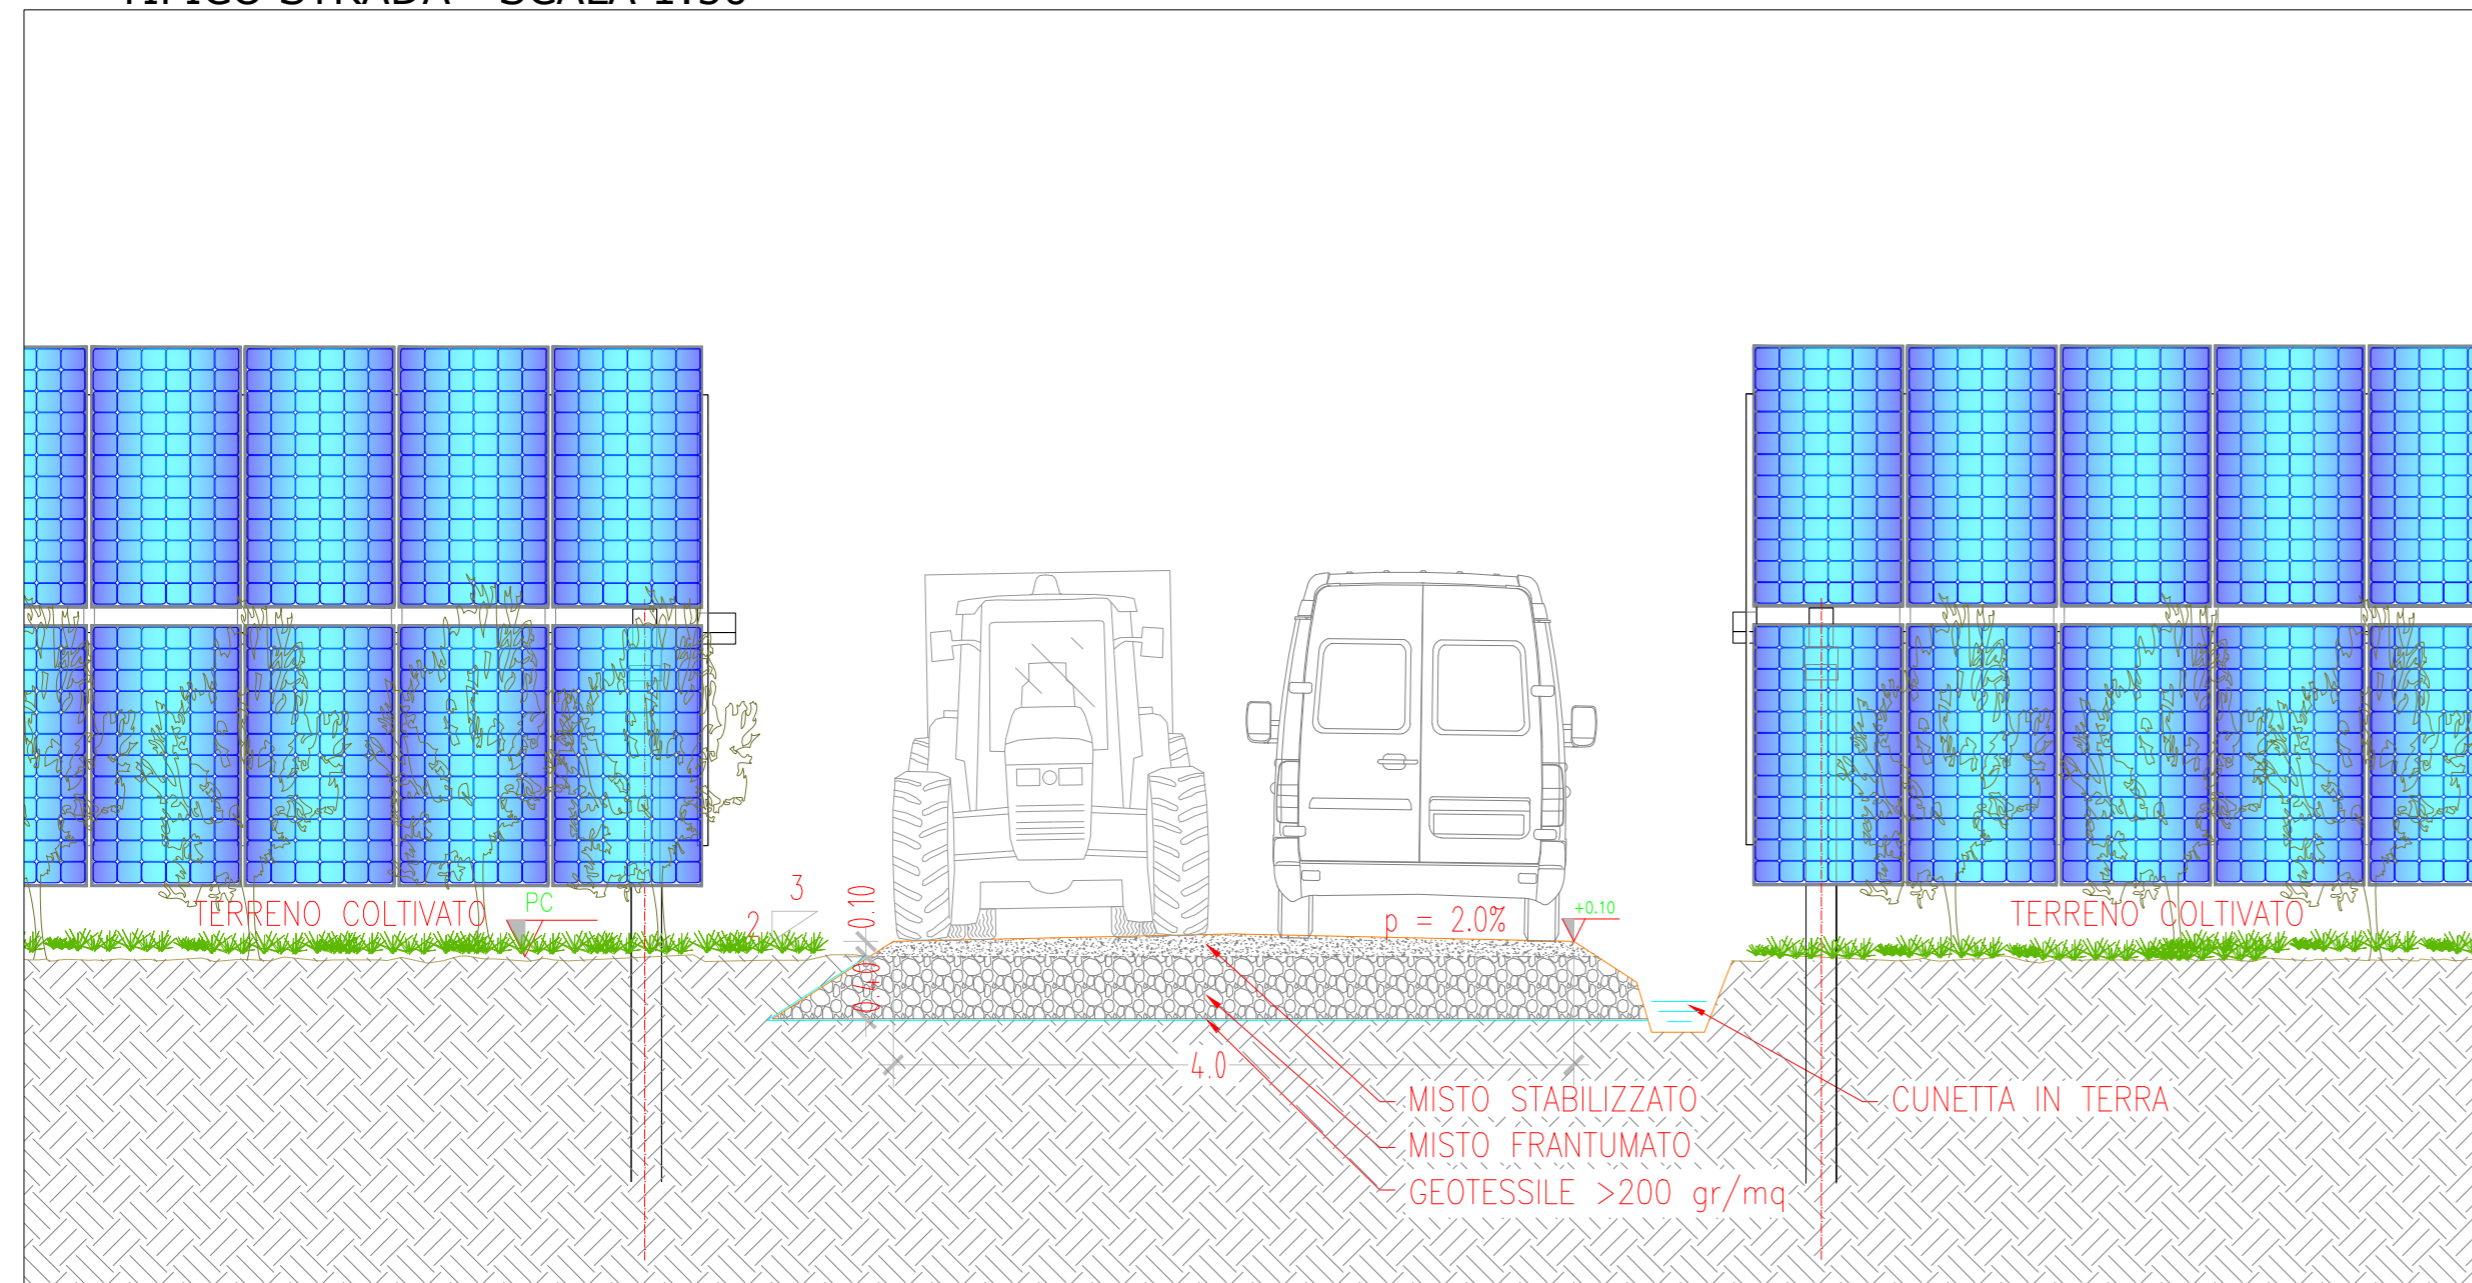

COMMITTENTE Wood Solare Italia S.r.l. wood.	STUDIO DI PROGETTAZIONE Ing Daniele Cavallo Via C. del Croix, 55 - 72022 - Latiano (BR)
---	---

REV.	DATE	DESCRIPTION	BY	CHD	APP.
1	MAG-21	EMESSO PER ITER AUTORIZZATIVO	DC	FF	AM
0	LUG-20	EMESSO PER ITER AUTORIZZATIVO	DC	FF	AM

REVISIONS	
Impianto agro-fotovoltaico da 55202kWp (40000 kW in immissione) - Comune di Latiano (BR)	APPROVED FOR CONSTRUCTION
	DWG. REV. DATE
	SIGNATURE
	ORDER N°
PROGETTO DEFINITIVO IMPIANTO AGRO-FOTOVOLTAICO	
OBJECT: TAV. 14 Tipico strade e tipico sistema di drenaggio	SUPPLIER CONTRACT N° OBN1004A SUBPROJECT CODE: THIS DWG. SUPERSEDED BY SCALE THIS DWG. SUPERSEDES 1:50 FWI DWG N° REV. 1 SHEET OF
<small>THIS DRAWING IS THE PROPERTY OF WOOD SOLARE ITALIA SRL AND IS LENT WITH-OUT CONSIDERATION OTHER THAN THE BORROWER'S AGREEMENT THAT IT SHALL NOT BE REPRODUCED COPIED LENT OR DISPOSED OF DIRECTLY OR INDIRECTLY. NOR USED FOR ANY PURPOSE OTHER THAN THAT FOR WHICH IT IS SPECIFICALLY FURNISHED THE APPARATUS SHOWN IN THE DRAWING IS COVERED BY PATENTS.</small>	
CAD FILE NAME:	A2