




PIANTA - SCALA 1:50

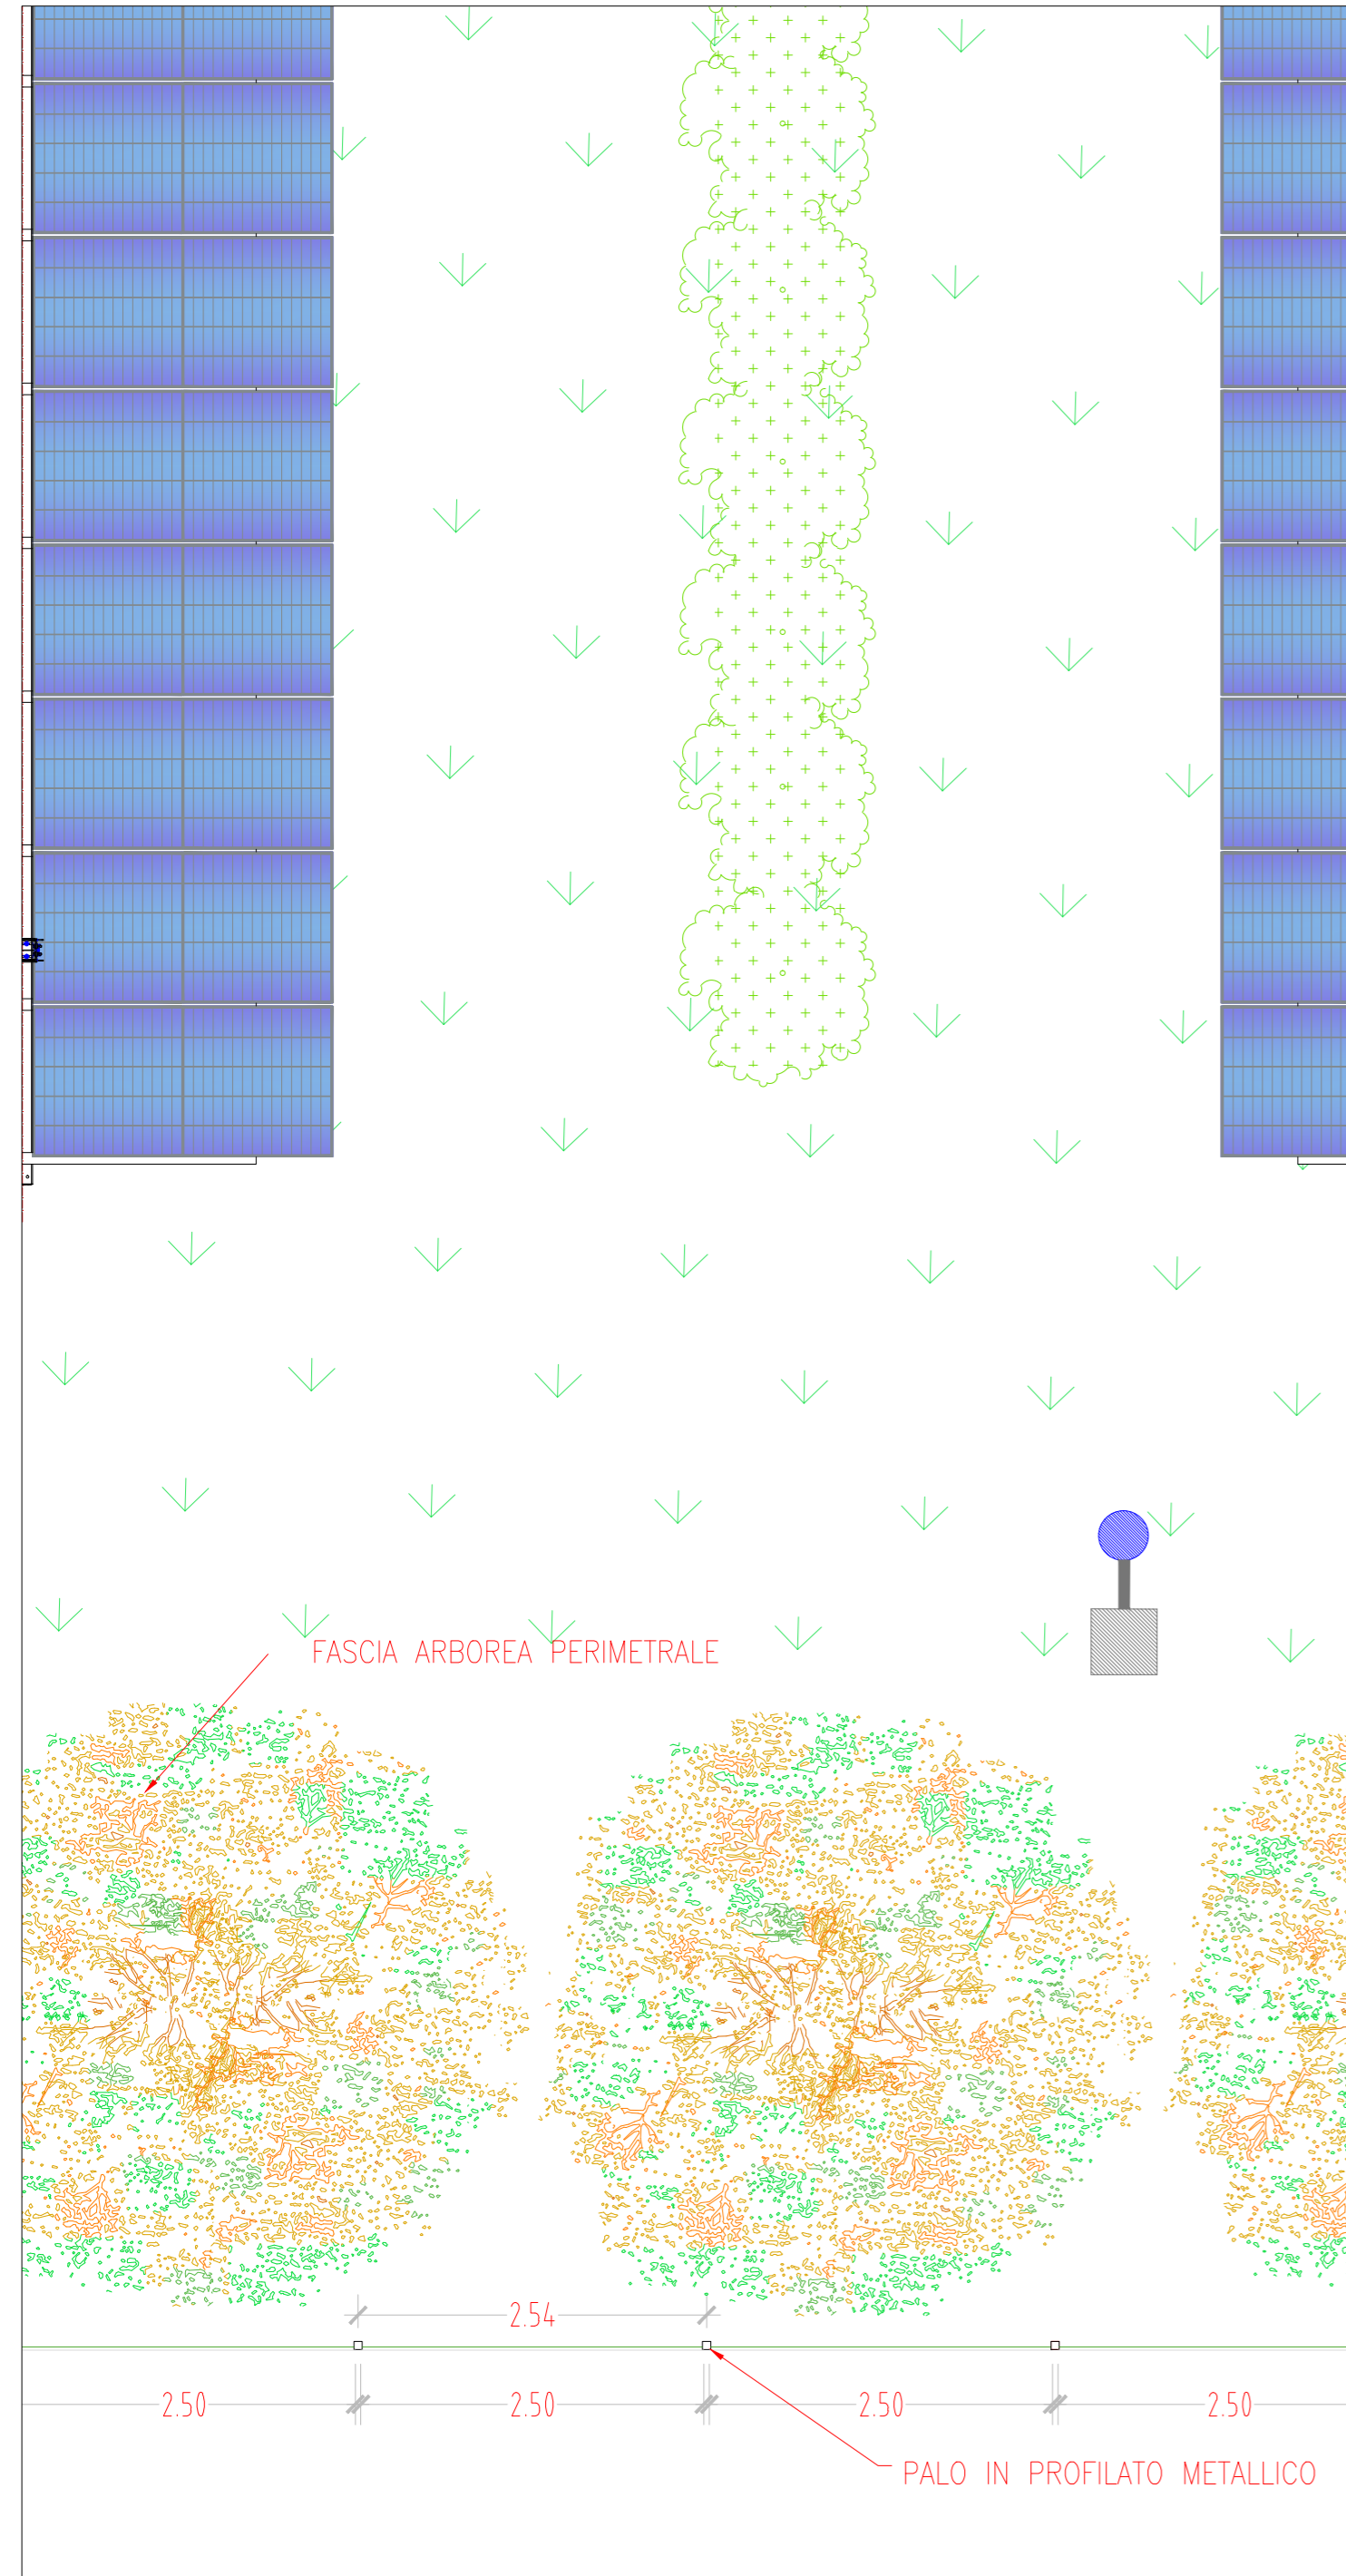

SEZIONE TRASVERSALE - SCALA 1:50

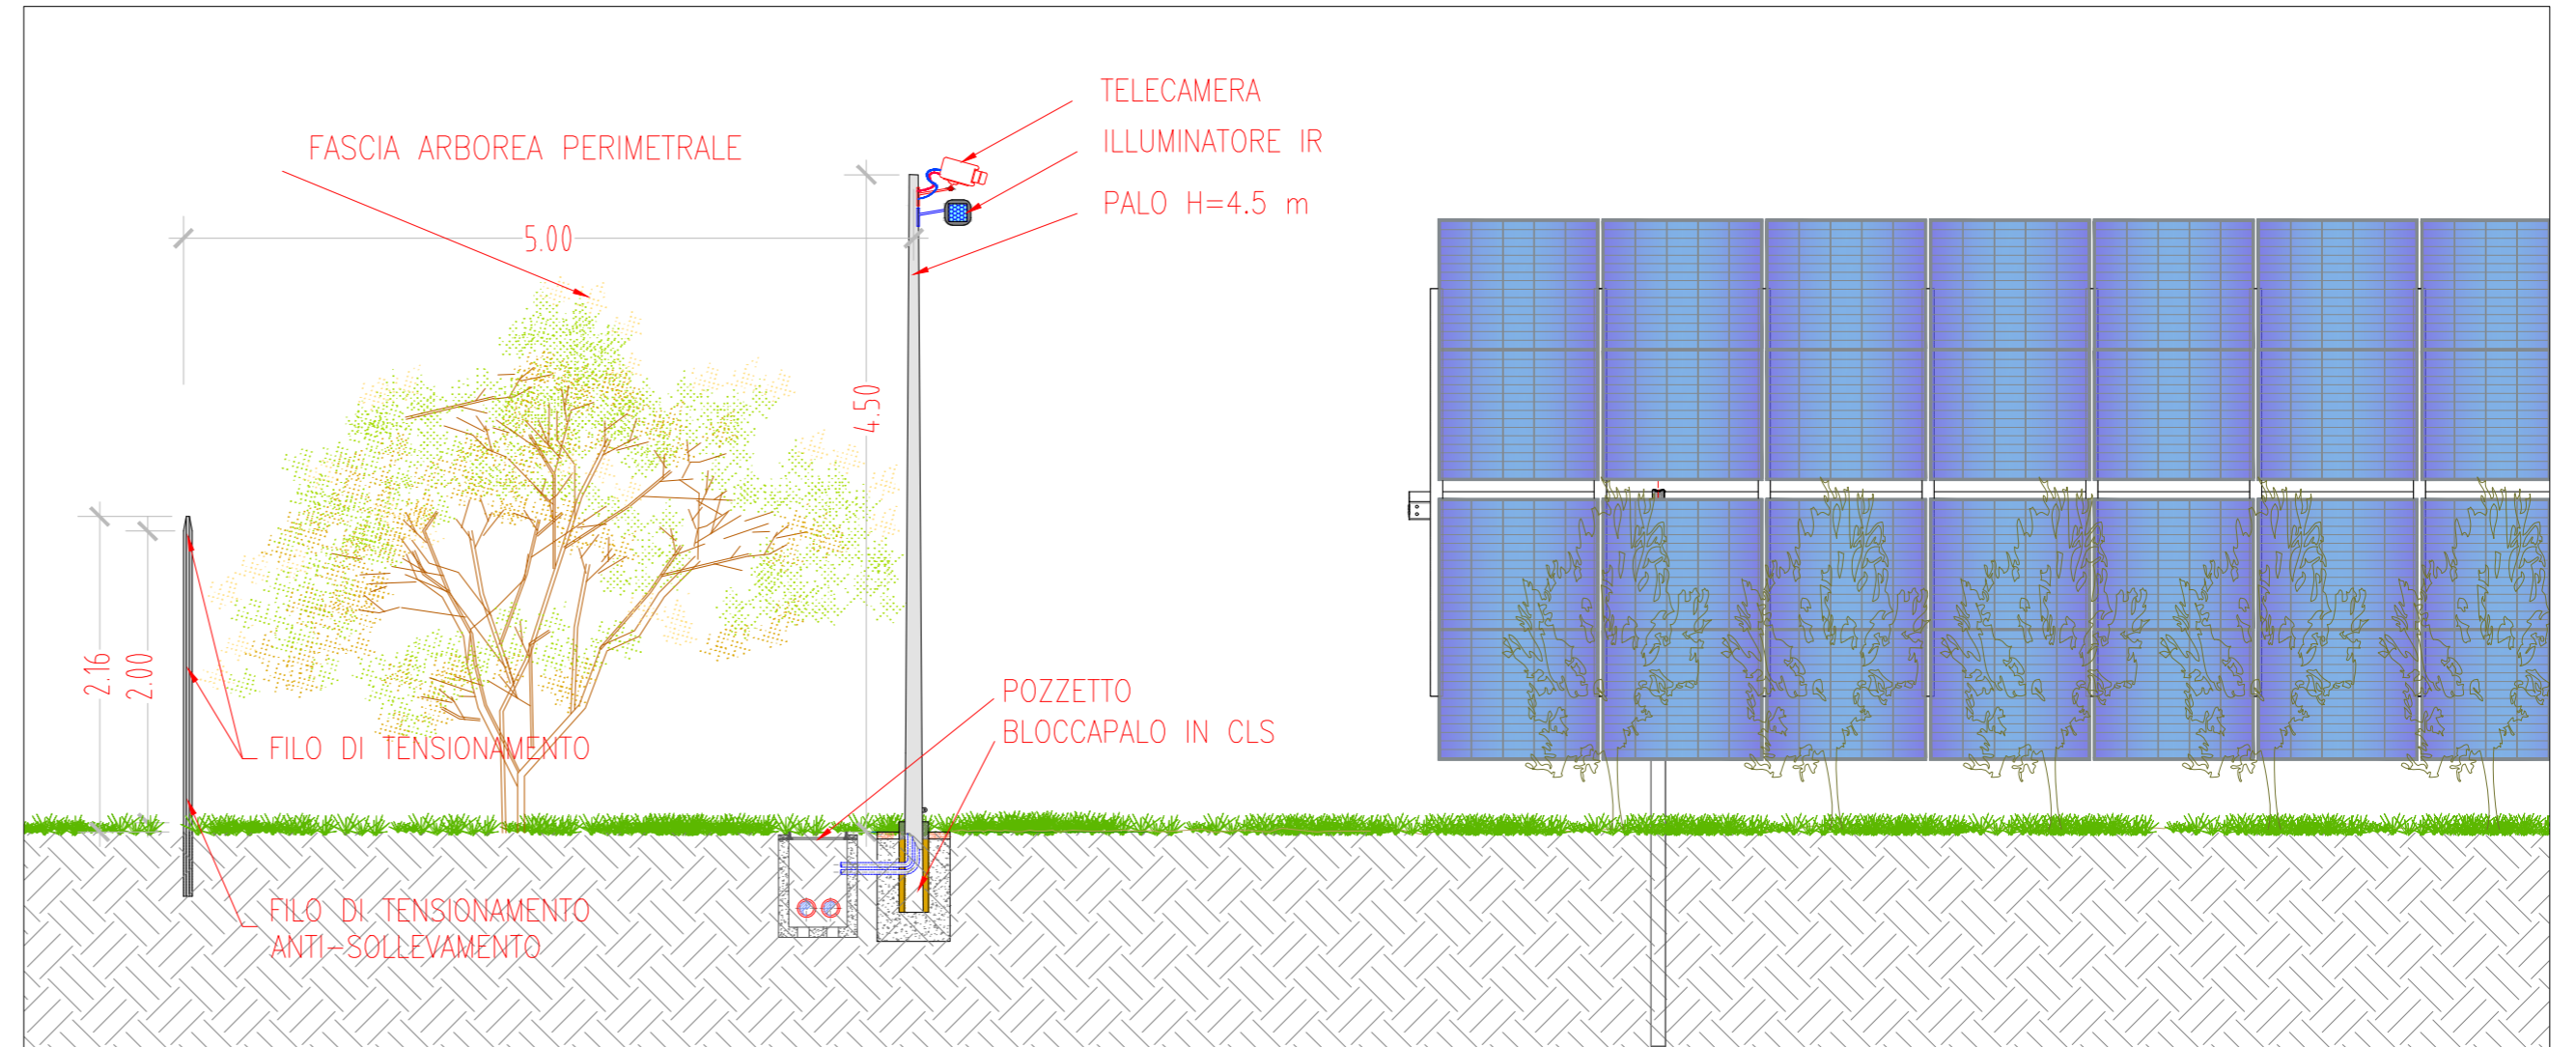

VISTA FRONTALE - SCALA 1:50

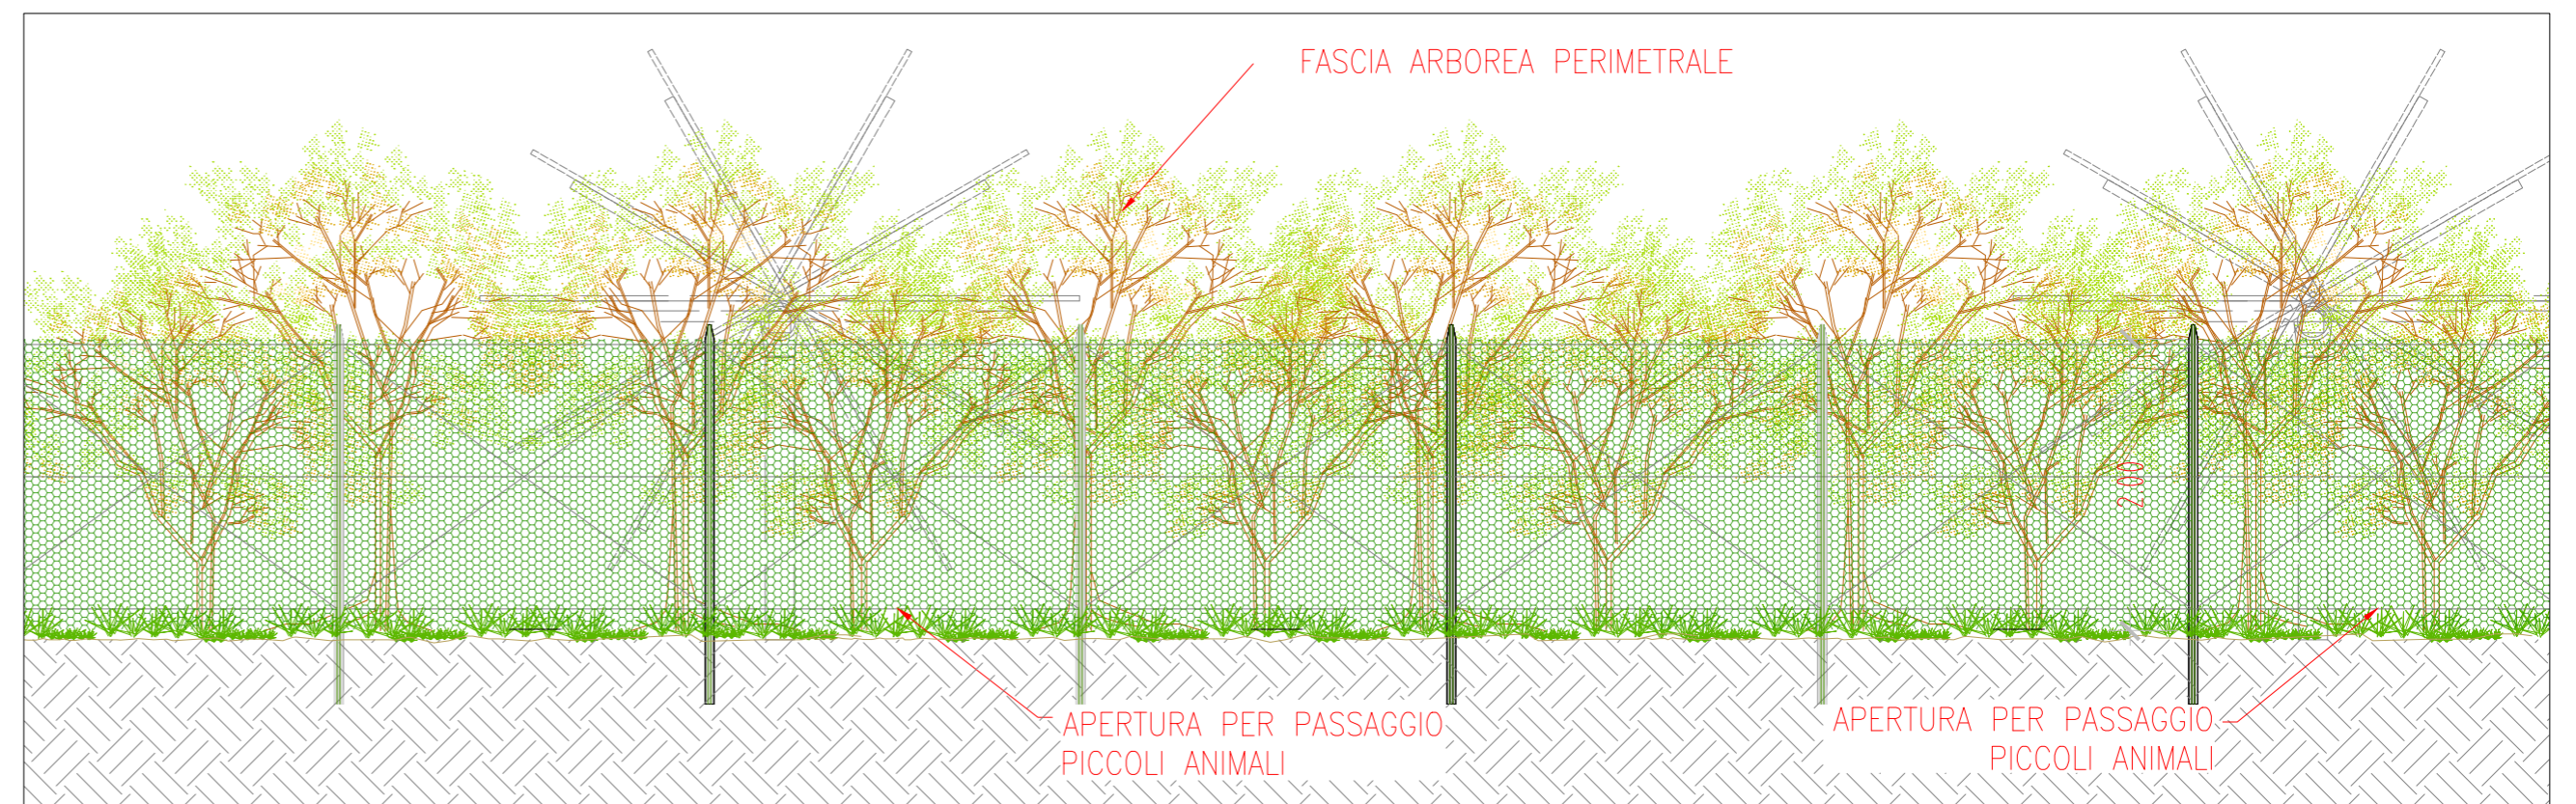

COMMITTENTE

Wood Solare Italia S.r.l.

wood.

STUDIO DI PROGETTAZIONE

Ing Daniele Cavallo
Via C. del Croix, 55 - 72022 - Latiano (BR)

REV.	DATE	DESCRIPTION	BY	CHD	APP.
0	LUG-20	EMESSO PER ITER AUTORIZZATIVO	DC	FF	AM
REVISIONS					
Impianto agro-fotovoltaico da 55202kWp (40000 kW in immissione) - Comune di Latiano (BR)			APPROVED FOR CONSTRUCTION		
			DWG. REV.	DATE	
			SIGNATURE		
			ORDER N°		
PROGETTO DEFINITIVO IMPIANTO AGRO-FOTOVOLTAICO			SUPPLIER		
			CONTRACT N° OBN1004A		
TAV. 16 Tipico recinzione, sistema TVCC e fascia arborea perimetrale			SUBPROJECT CODE:		SCALE
			THIS DWG. SUPERSEDED BY		1:50
			THIS DWG. SUPERSEDES		
<small>THIS DRAWING IS THE PROPERTY OF WOOD SOLARE ITALIA SRL AND IS LENT WITH-OUT CONSIDERATION OTHER THAN THE BORROWER'S AGREEMENT THAT IT SHALL NOT BE REPRODUCED COPIED LENT OR DISPOSED OF DIRECTLY OR INDIRECTLY. NOR USED FOR ANY PURPOSE OTHER THAN THAT FOR WHICH IT IS SPECIFICALLY FURNISHED THE APPARATUS SHOWN IN THE DRAWING IS COVERED BY PATENTS.</small>			FW DWG N°		REV. 0
CAD FILE NAME:			SHEET OF		A2