



Sezione A-A' - scala 1:100

LEGENDA APPARECCHIATURE ZONA AT

- TR Trasformatore elevatore 150/30 kV
- SC Scaricatore con contascariche
- TV Trasformatore di tensione
- TA Trasformatore di corrente
- INT Interruttore tripolare
- SEZ Sezionatore Tripolare orizzontale

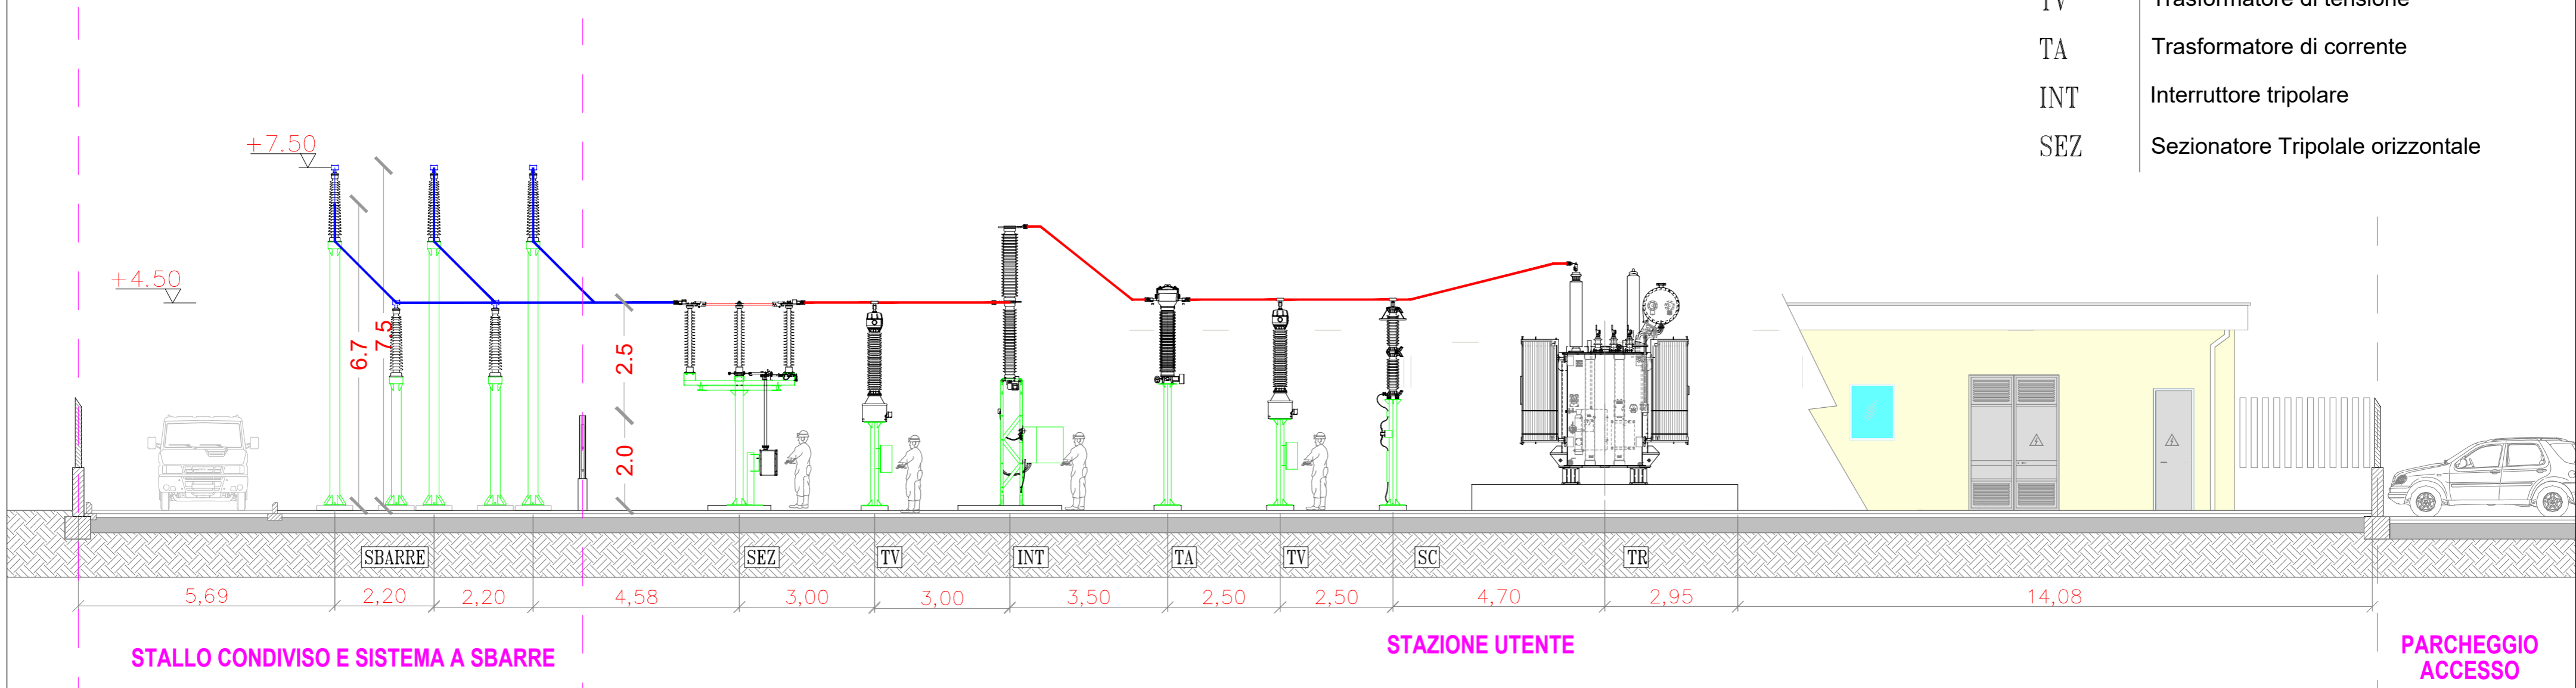

Planimetria - scala 1:200

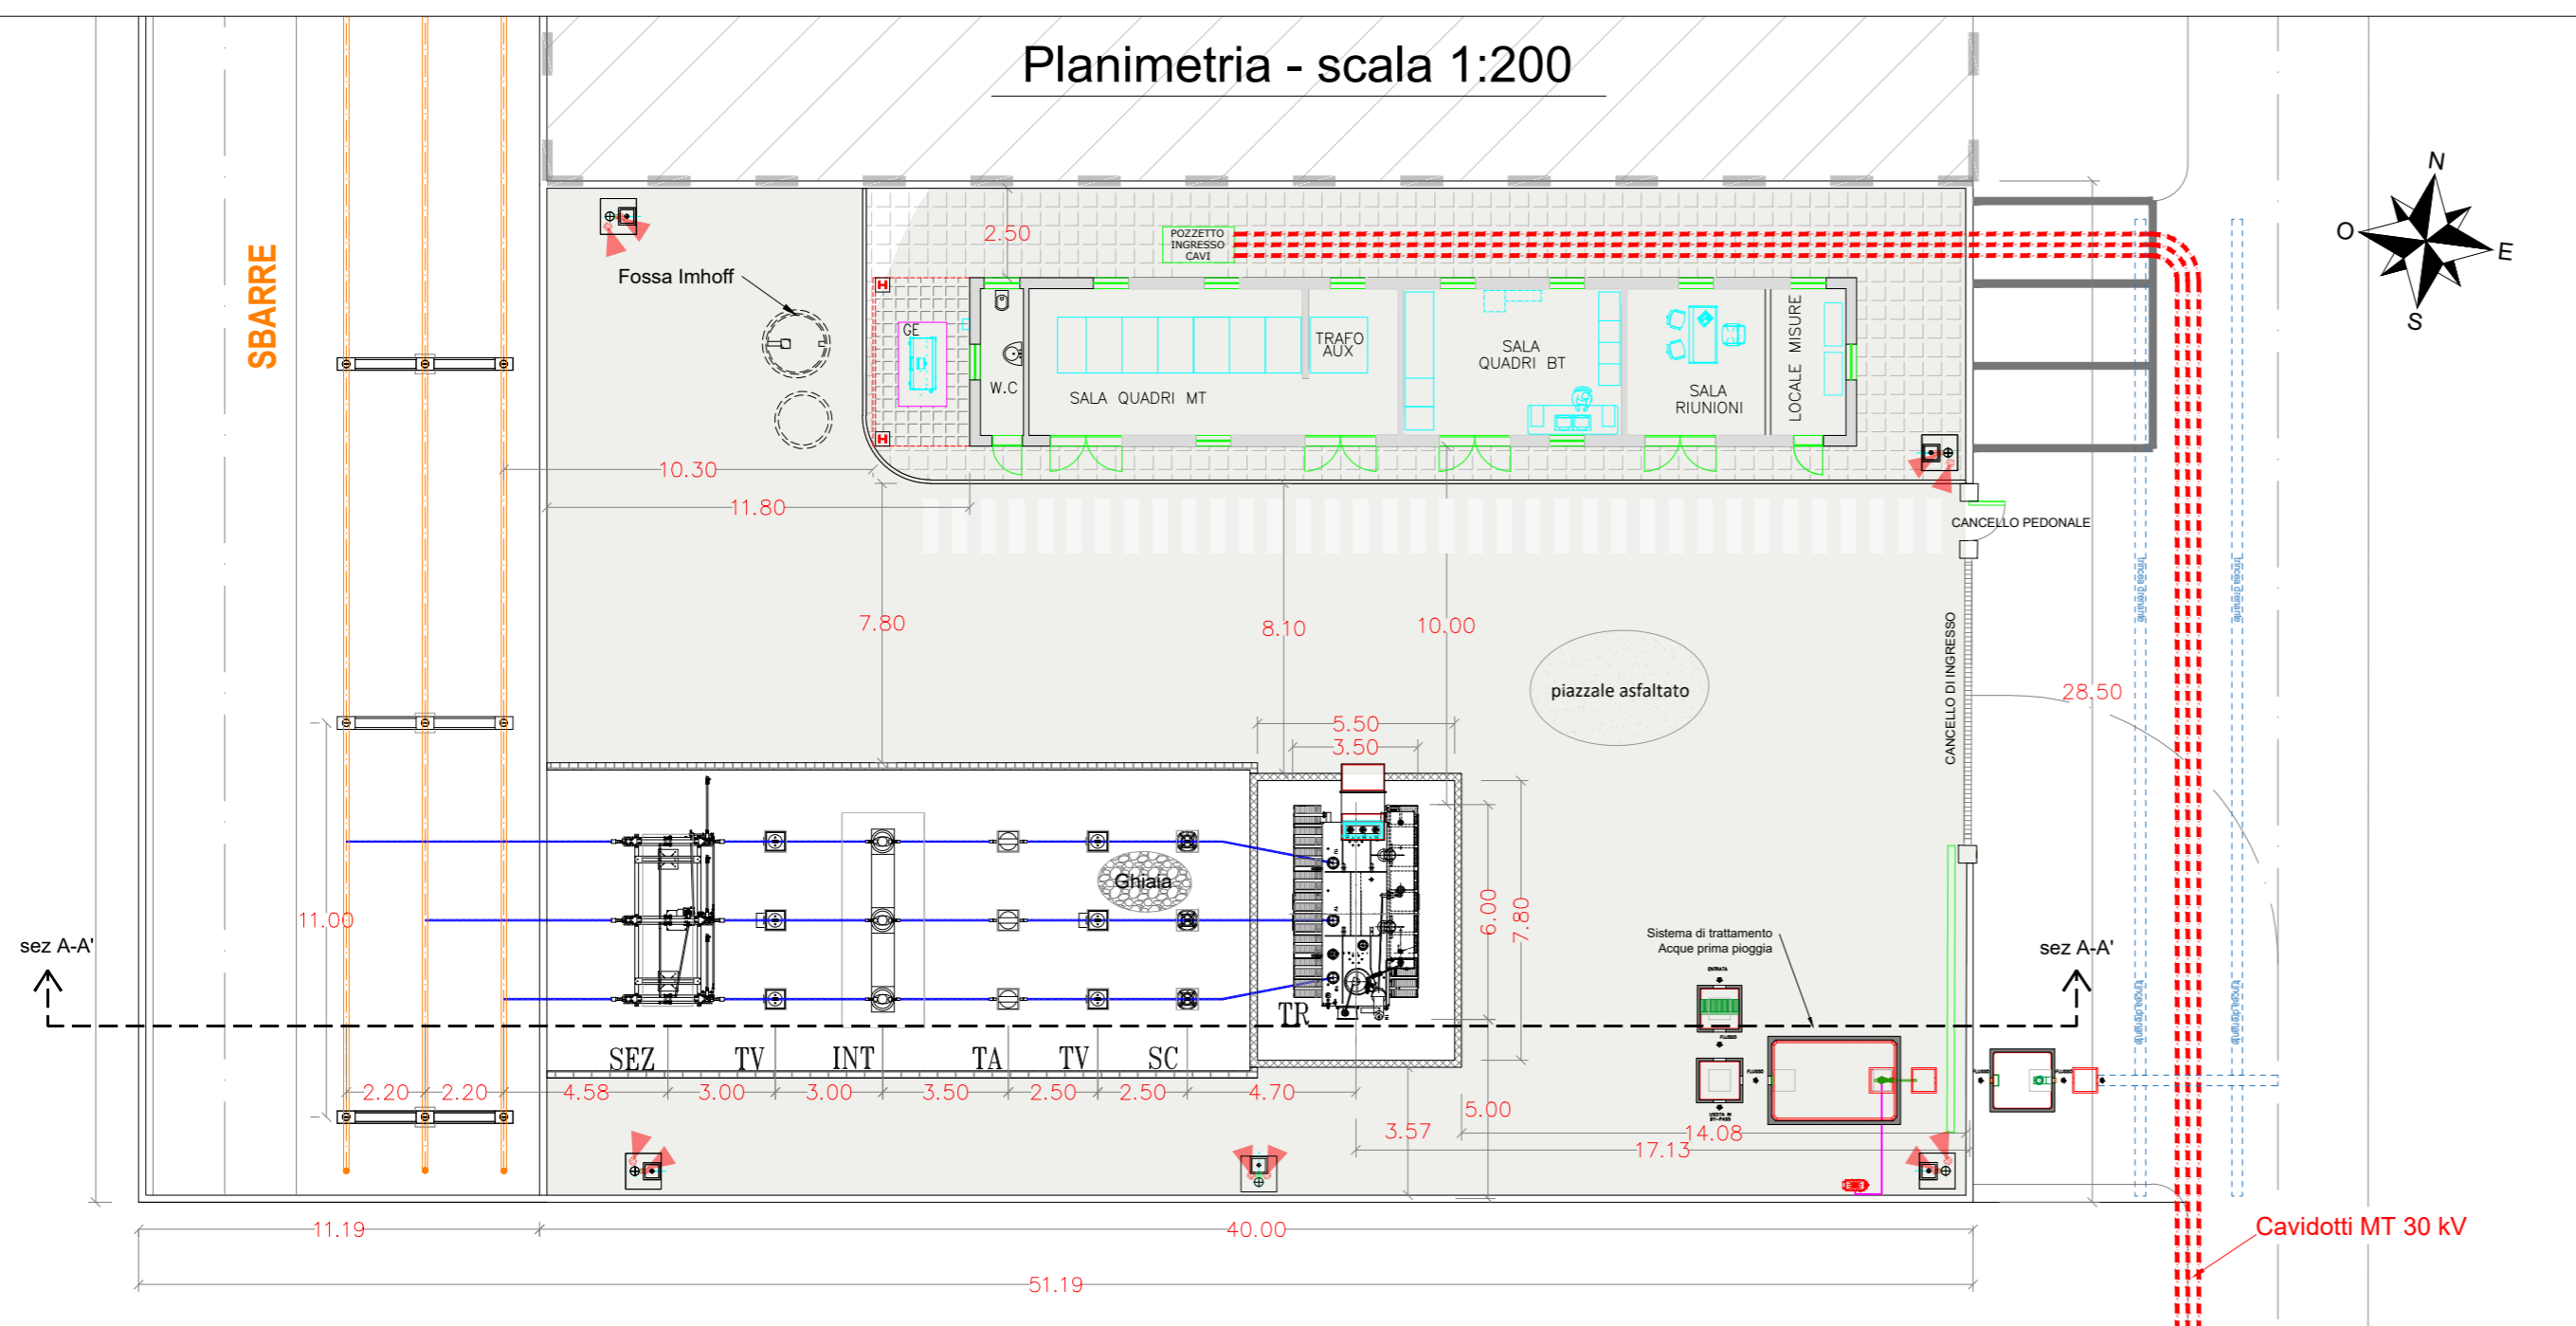

COMMITTENTE Wood Solare Italia S.r.l. wood.		STUDIO DI PROGETTAZIONE Ing Daniele Cavallo Via C. del Croix, 55 - 72022 - Latiano (BR)			
EMESSO PER ITER AUTORIZZATIVO					
0	OTT-20	EMESSO PER ITER AUTORIZZATIVO	DC	FF	AB
REV.	DATE	DESCRIPTION	BY	CHD	APP.
REVISIONS					
Impianto agro-fotovoltaico da 55202 kWp (40000 kW in immissione) - Comune di Latiano (BR)			APPROVED FOR CONSTRUCTION DWG. REV. DATE SIGNATURE ORDER N°		
PROGETTO DEFINITIVO IMPIANTO DI UTENZA			SUPPLIER CONTRACT N° OBN1004A		
OBJECT: TAV. 04a SEZIONE ELETTROMECCANICA STAZIONE 150/30 kV			SUBPROJECT CODE: THIS DWG. SUPERSEDED BY THIS DWG. SUPERSEDES SCALE 1:200 SCALE 1:100		
THIS DRAWING IS THE PROPERTY OF WOOD SOLARE ITALIA SRL AND IS LENT WITH-OUT CONSIDERATION OTHER THAN THE BORROWER'S AGREEMENT THAT IT SHALL NOT BE REPRODUCED COPIED LENT OR DISPOSED OF DIRECTLY OR INDIRECTLY. NOR USED FOR ANY PURPOSE OTHER THAN THAT FOR WHICH IT IS SPECIFICALLY FURNISHED THE APPARATUS SHOWN IN THE DRAWING IS COVERED BY PATENTS.			FWI DWG N° SHEET OF REV. 0		
CAD FILE NAME:					