



Sezione A-A' - scala 1:200

LEGENDA APPARECCHIATURE

- TV Trasformatore di tensione
- TA Trasformatore di corrente
- INT Interruttore tripolare
- SEZ Sezionatore Tripolare orizzontale

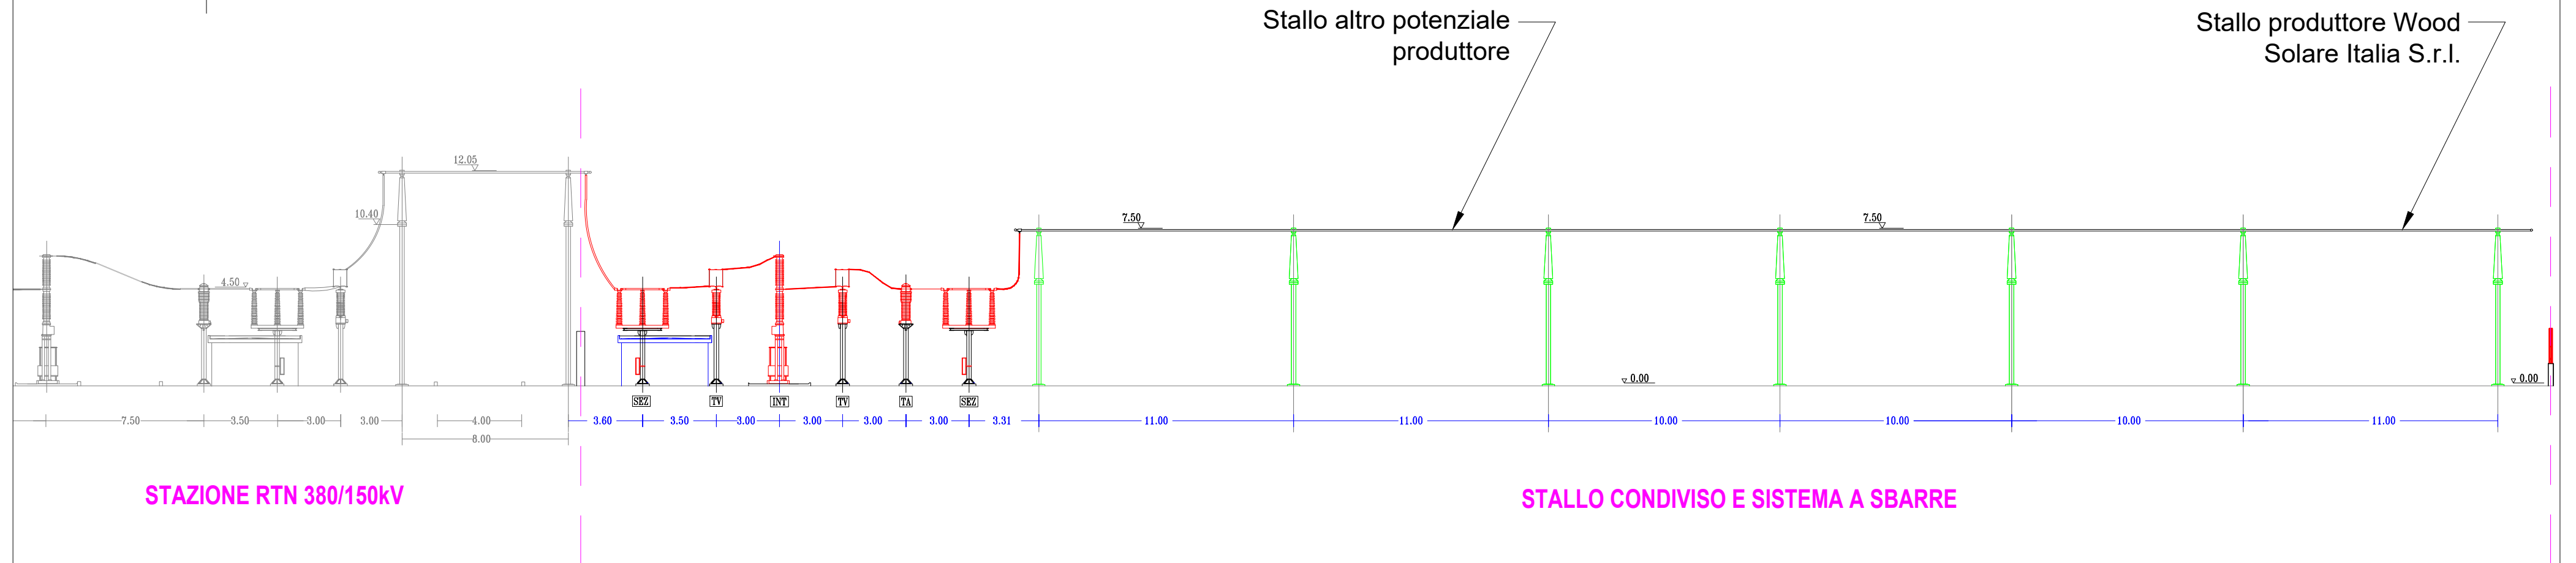

Planimetria - scala 1:500

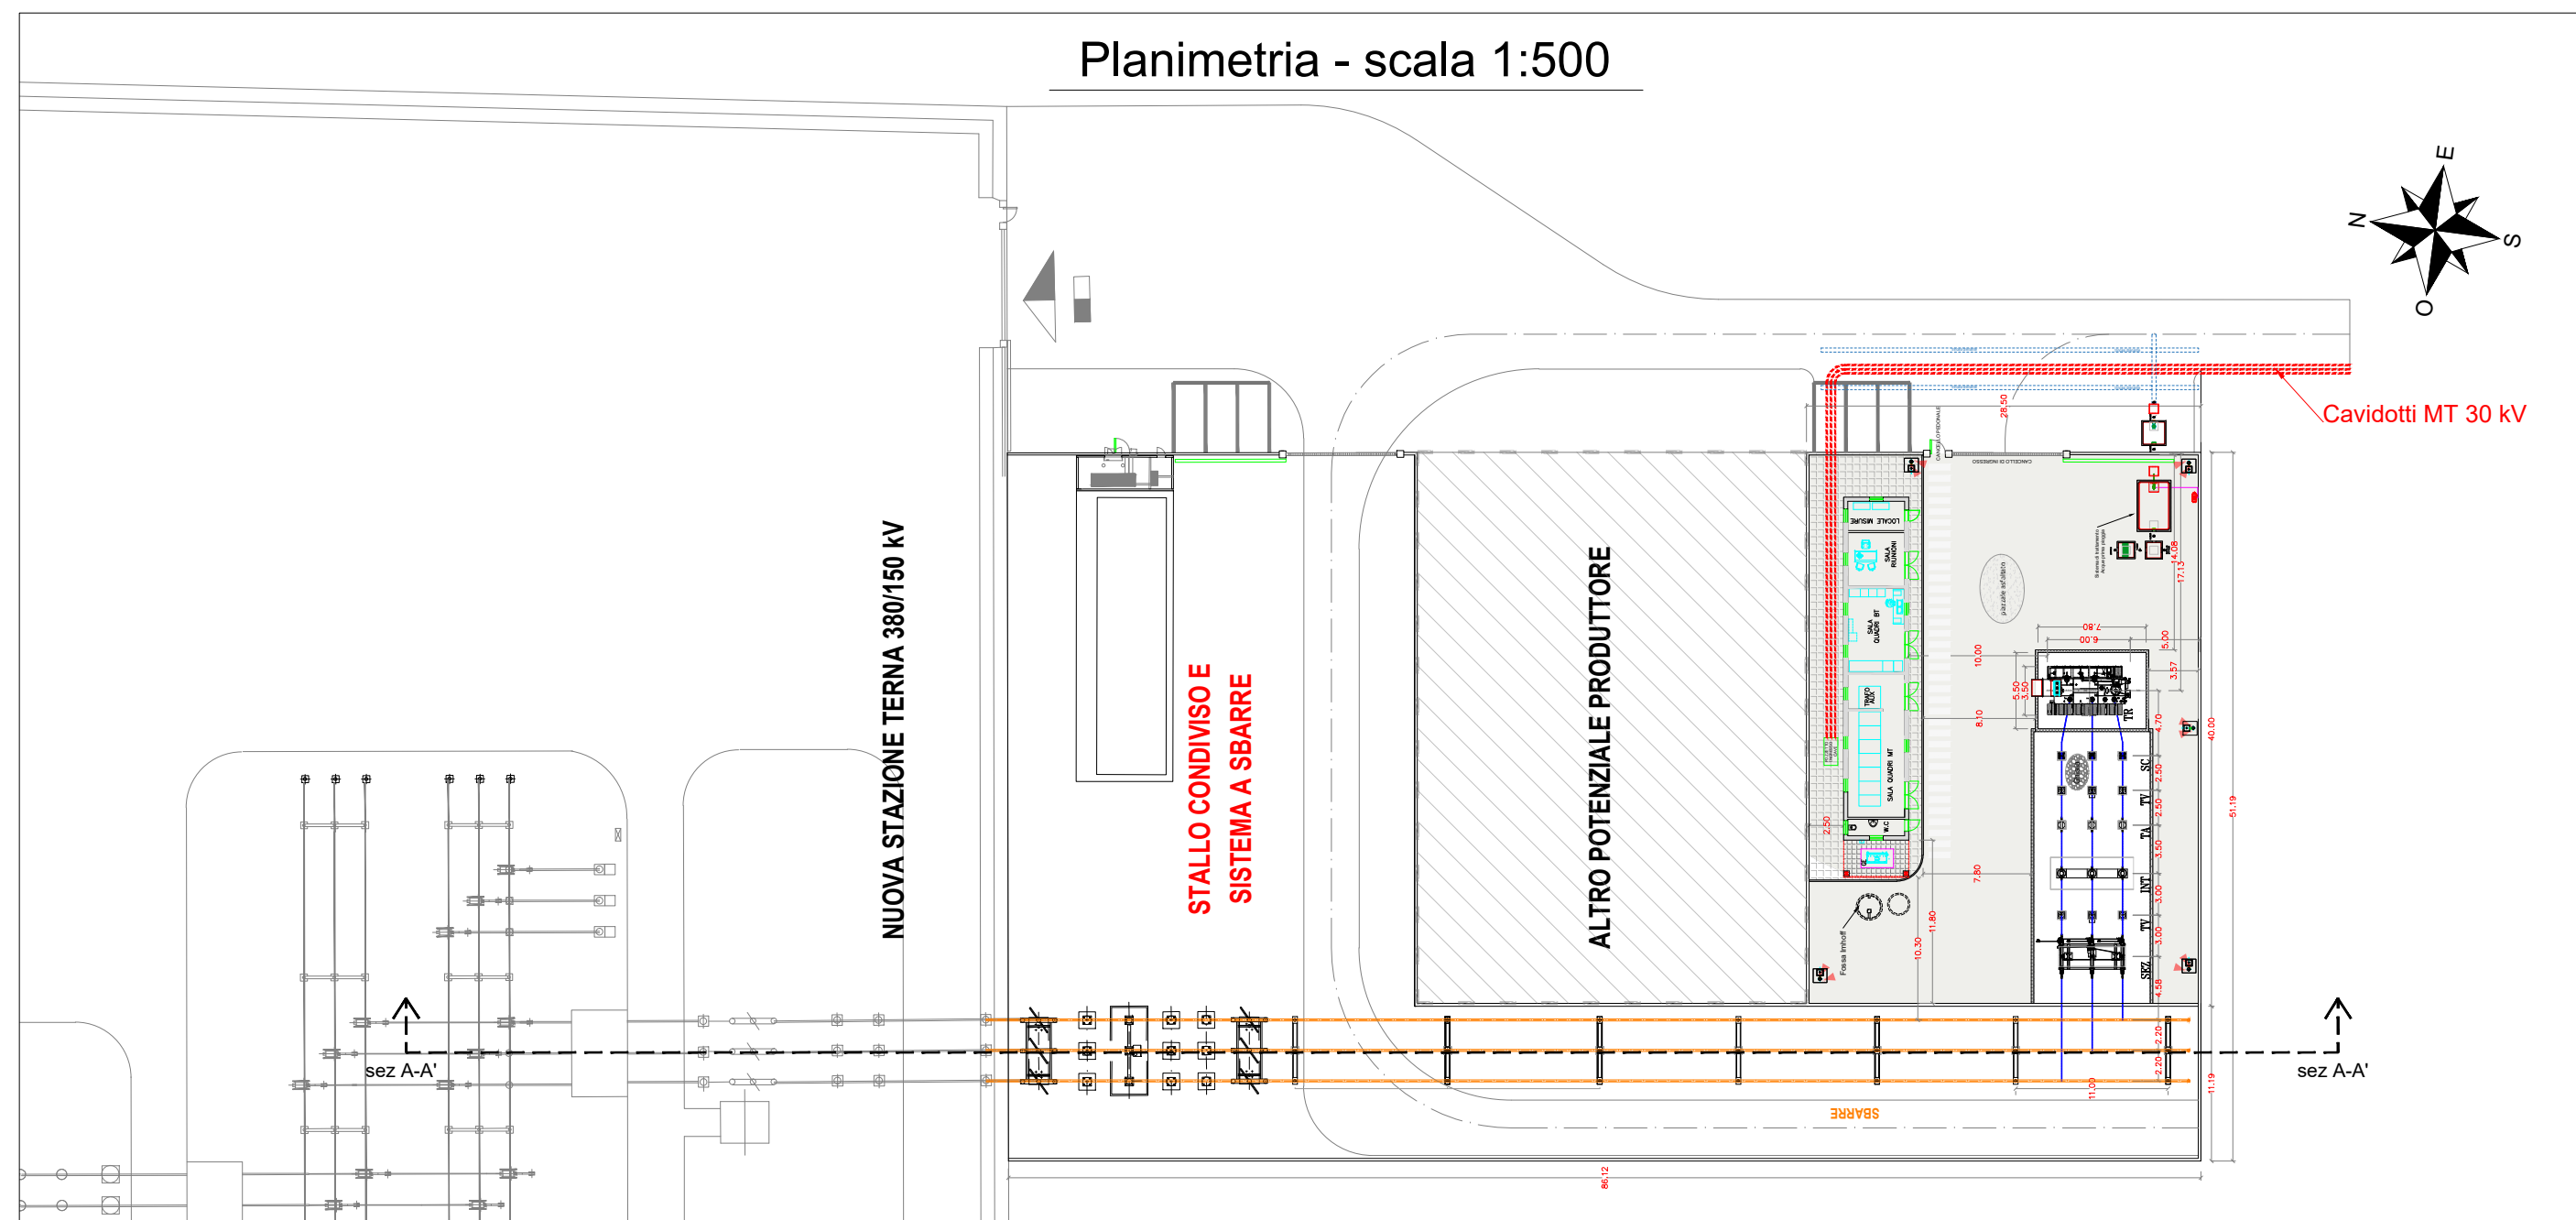

COMMITTENTE

Wood Solare Italia S.r.l.

**wood.**

STUDIO DI PROGETTAZIONE

Ing Daniele Cavallo  
Via C. del Croix, 55 - 72022 - Latiano (BR)

REV.	DATE	DESCRIPTION	BY	CHD	APP.
0	OTT-20	EMESSO PER ITER AUTORIZZATIVO	DC	FF	AB

REVISIONS

<b>Impianto agro-fotovoltaico da 55202 kWp (40000 kW in immissione) - Comune di Latiano (BR)</b>		APPROVED FOR CONSTRUCTION	
DWG. REV.		DATE	
SIGNATURE			
ORDER N°			
SUPPLIER			
CONTRACT N°		OBN1004A	
SUBPROJECT CODE:			
THIS DWG. SUPERSEDED BY		SCALE	
THIS DWG. SUPERSEDES		1: 500	
		1: 200	
FWI DWG N°		REV. 0	
SHEET		OF	
CAD FILE NAME:		A2	

PROGETTO DEFINITIVO IMPIANTO DI UTENZA

OBJECT: **TAV. 04b SEZIONE ELETTROMECCANICA STALLO CONDIVISO E SISTEMA A SBARRE**

THIS DRAWING IS THE PROPERTY OF WOOD SOLARE ITALIA SRL AND IS LENT WITH-OUT CONSIDERATION OTHER THAN THE BORROWER'S AGREEMENT THAT IT SHALL NOT BE REPRODUCED COPIED LENT OR DISPOSED OF DIRECTLY OR INDIRECTLY. NOR USED FOR ANY PURPOSE OTHER THAN THAT FOR WHICH IT IS SPECIFICALLY FURNISHED THE APPARATUS SHOWN IN THE DRAWING IS COVERED BY PATENTS.