


COMUNE DI GENZANO DI LUCANIA

AREA AGRICOLA ZONA "E"

AREA AGRICOLA ZONA "E"

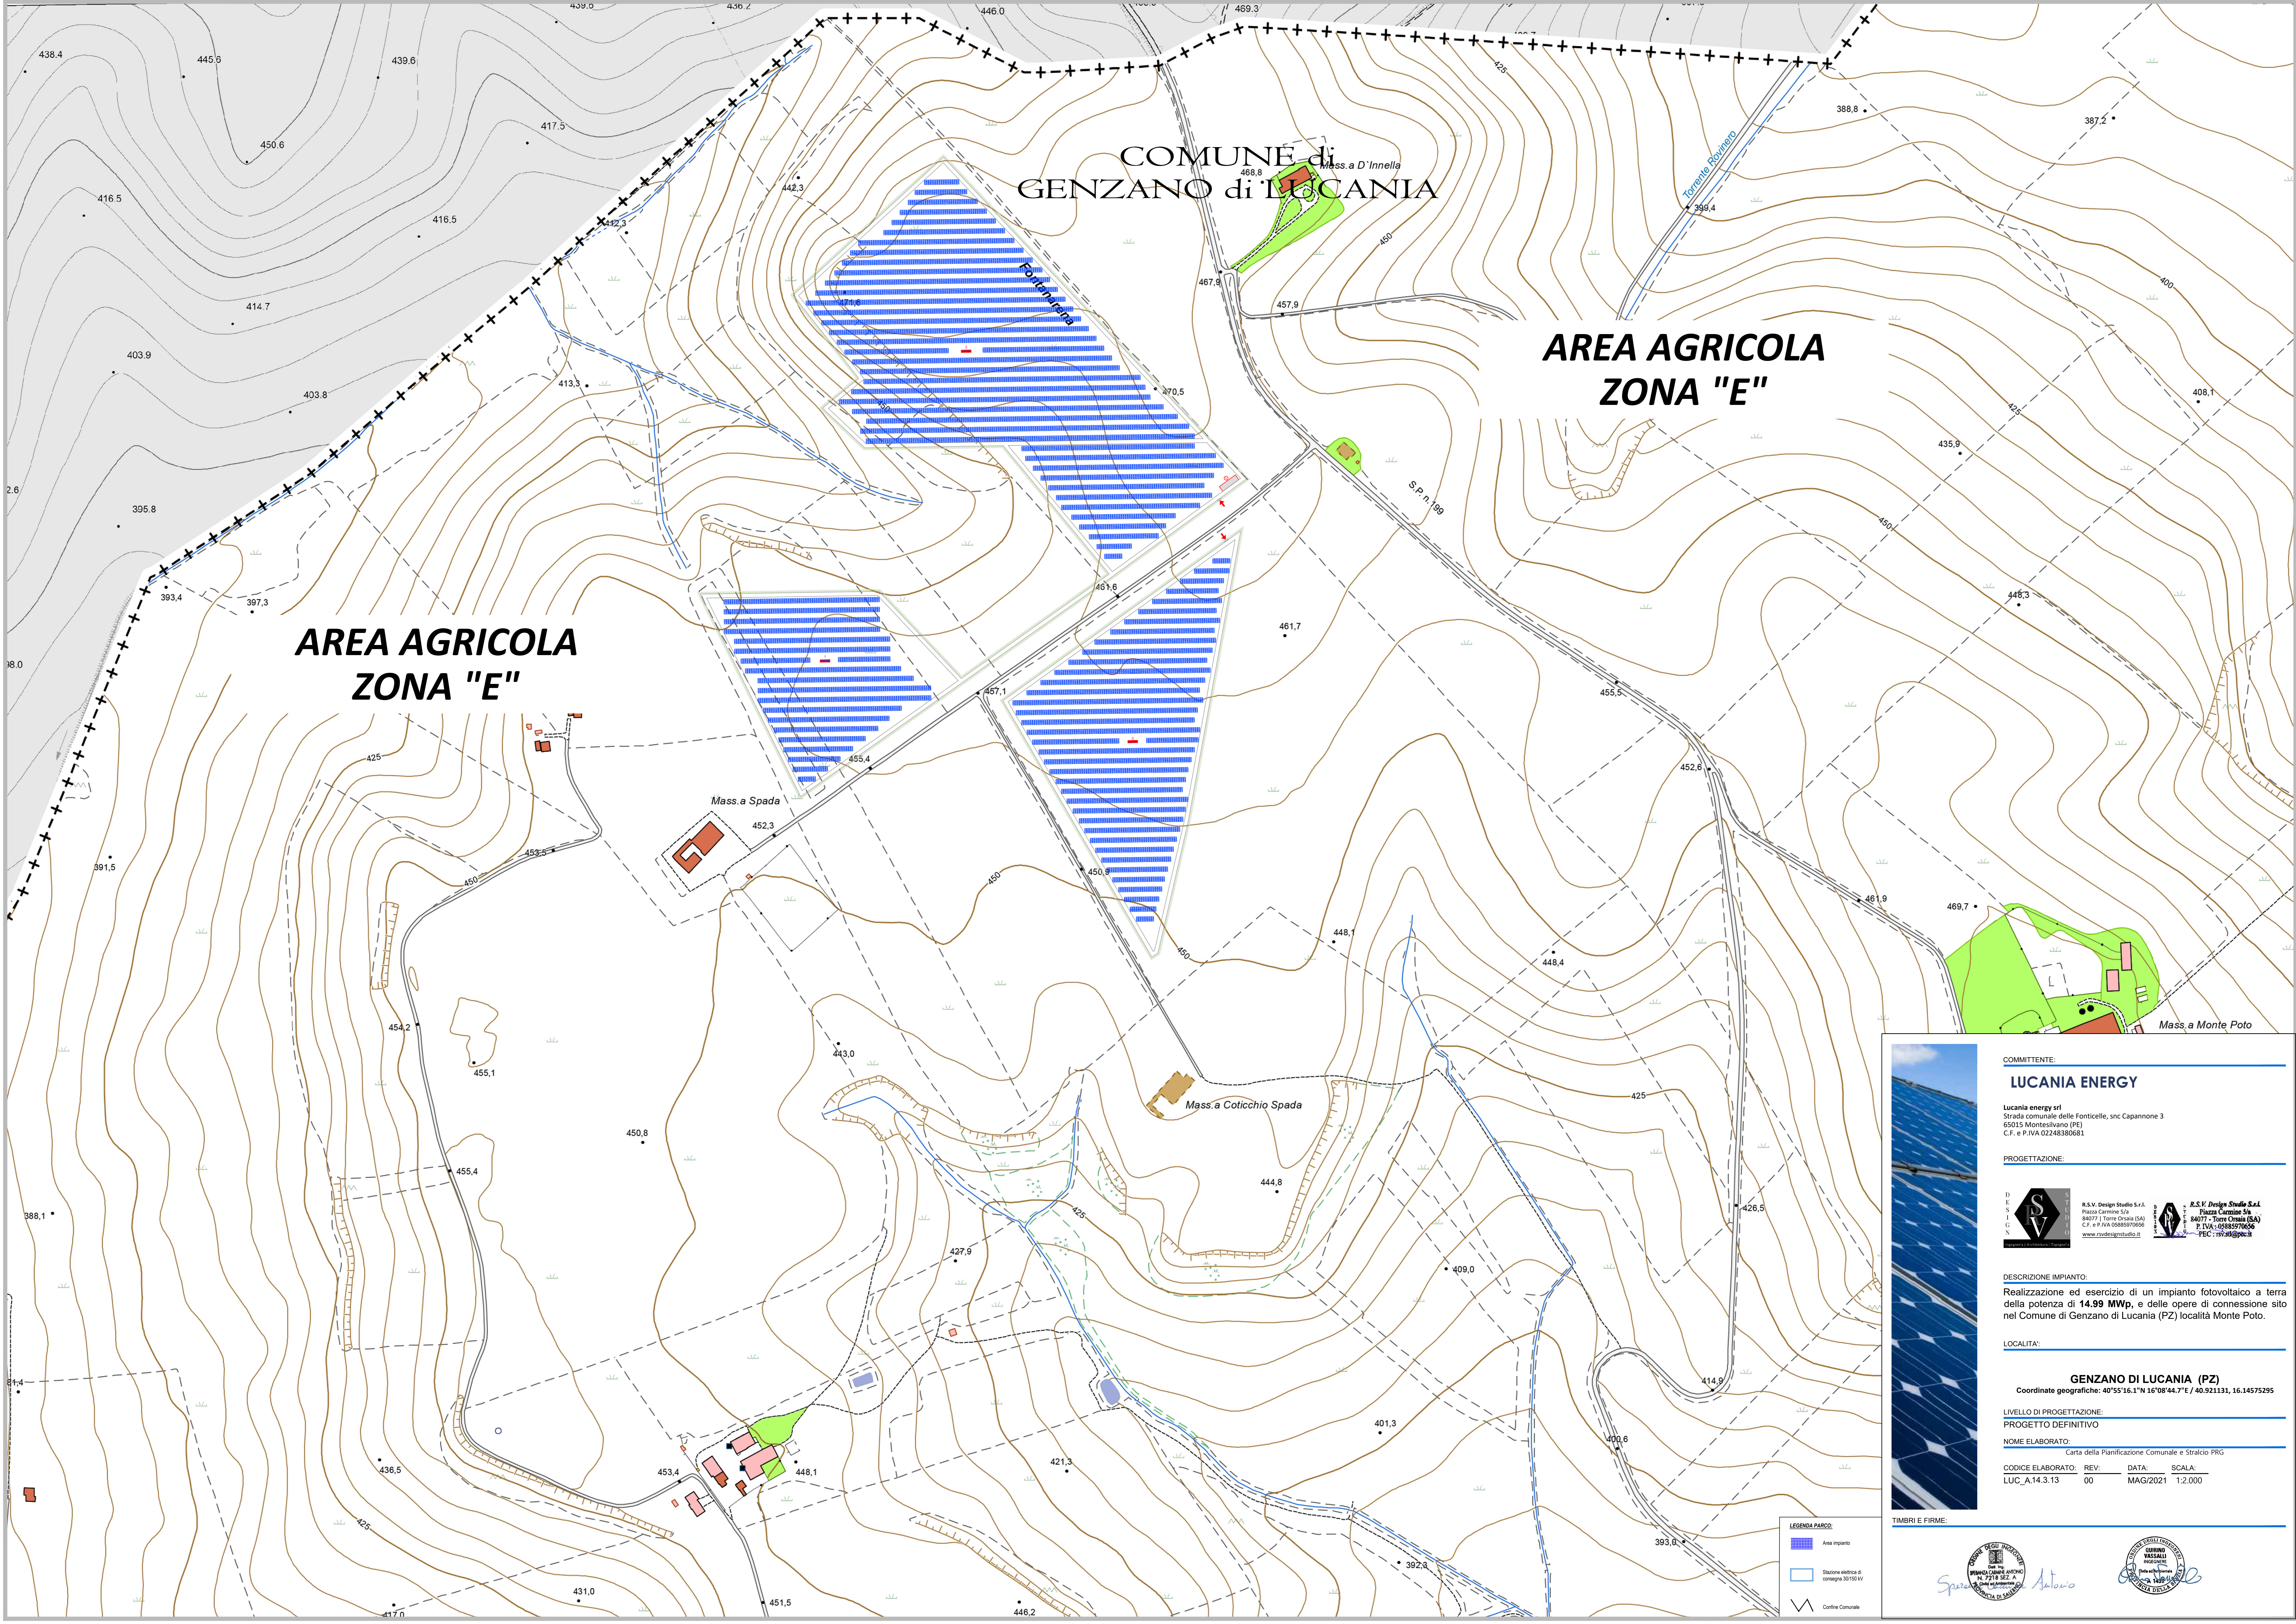

COMMITTENTE:
LUCANIA ENERGY
Lucania energy srl
Strada comunale delle Fonticelle, snc Capannone 3
65015 Montebelluno (PE)
C.F. e P.IVA 02248380681

PROGETTAZIONE:

DESCRIZIONE IMPIANTO:
Realizzazione ed esercizio di un impianto fotovoltaico a terra della potenza di **14.99 MWp**, e delle opere di connessione sito nel Comune di Genzano di Lucania (PZ) località Monte Poto.

LOCALITÀ:
GENZANO DI LUCANIA (PZ)
Coordinate geografiche: 40°55'16.1"N 16°08'44.7"E / 40.921131, 16.14575295

LIVELLO DI PROGETTAZIONE:
PROGETTO DEFINITIVO

NOME ELABORATO:
Carta della Pianificazione Comunale e Stralcio PRG

CODICE ELABORATO: LUC_A14.3.13 **REV:** 00 **DATA:** MAG/2021 **SCALA:** 1:2.000

TIMBRI E FIRME:

The block contains several professional stamps and signatures. On the left, there is a stamp from 'R.S.V. Design Studio S.r.l.' with a logo. On the right, there is a stamp from 'R.S.V. Design Studio S.r.l.' with a logo and the name 'Antonio'. At the bottom, there are stamps from the 'Comune di Genzano di Lucania' and the 'Provincia di Potenza', along with the signature of 'Antonio'.