
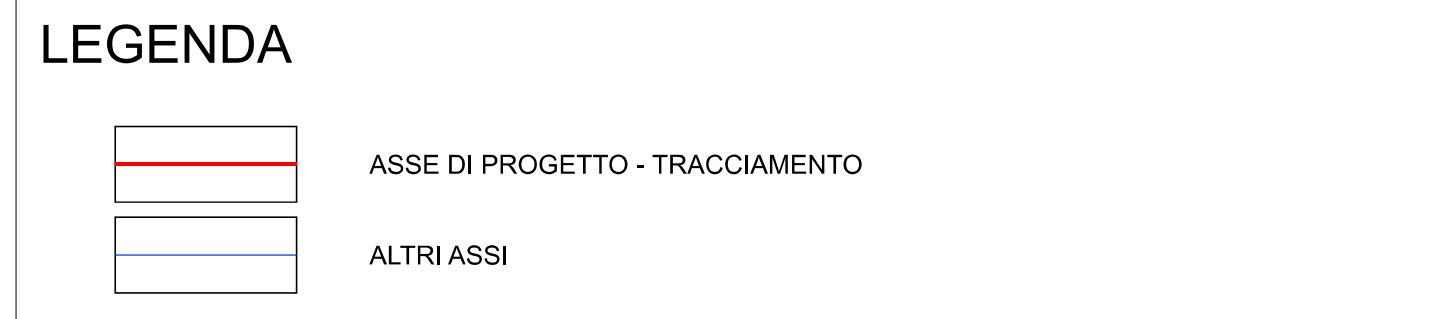


Nv	8
Xv	590442.023
Yv	4355739.196
Alfa_0a	97.092944
Alfa_0a	263.441771
Az_0a	226.38885

Lr	115.000
R(m)	1600.000
Lorcm	1318.867
Alfa	52.477
V(kmh)	160
Vel(m)	115
Lr	115.000

N_VPI	13
DIR	17729.348
CV	23.959
Pc	0.00989
Pu	-0.01200
DP	0.02188
R	1600.000
T	162.626
F	0.882
Pc_L	17729.348
Pc_T	18054.581

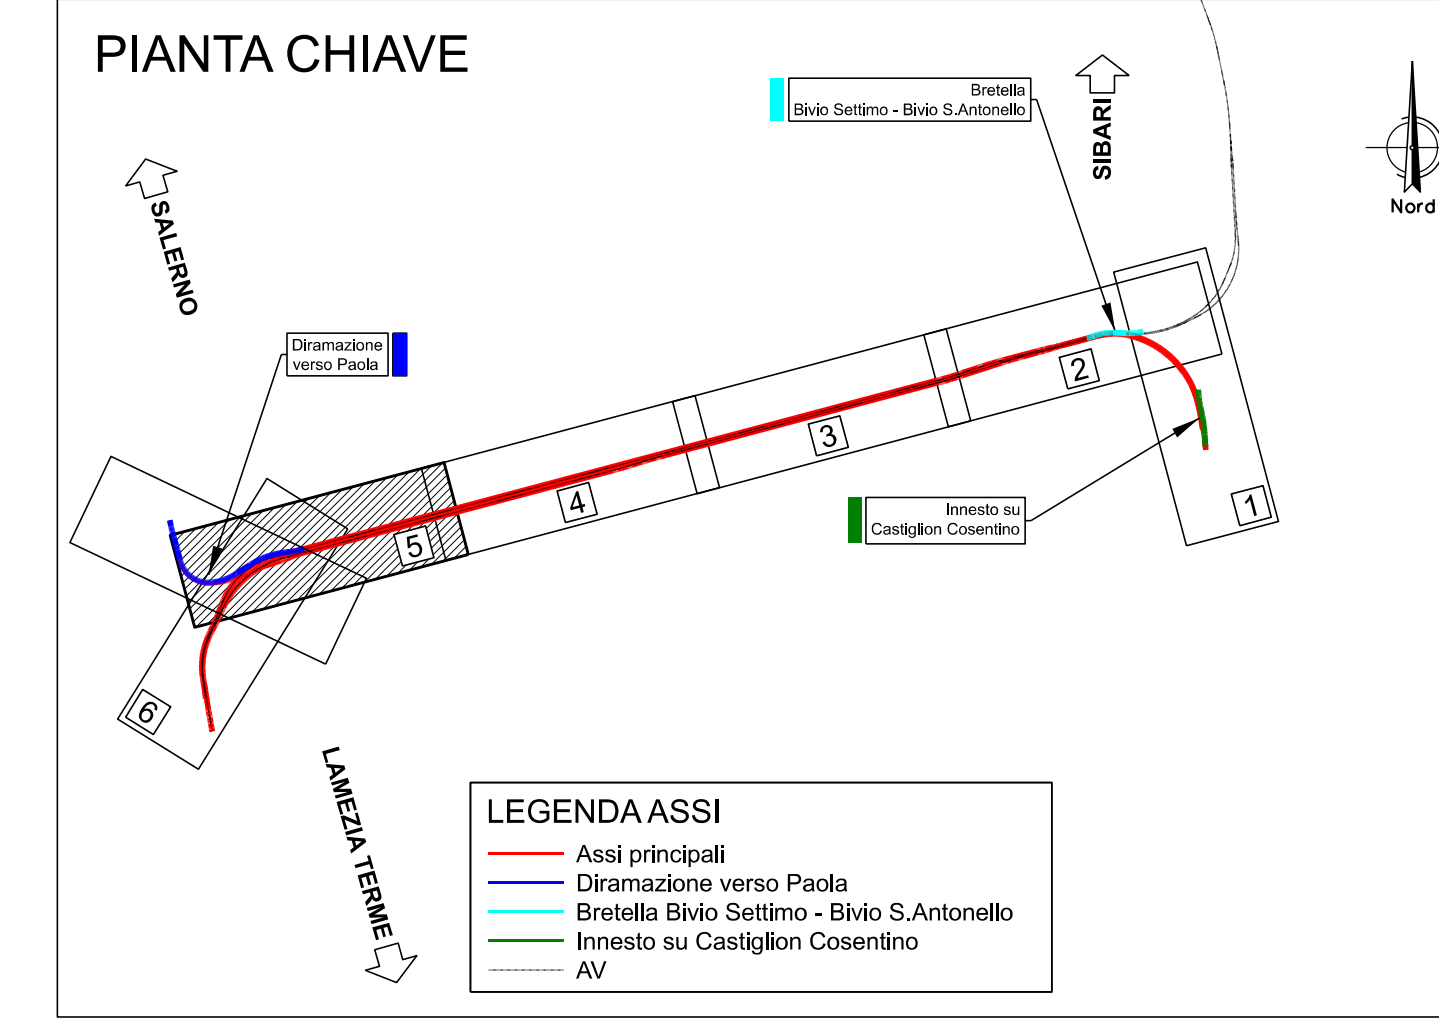

COMMITTENTE: 

PROGETTAZIONE: 

U.O. COORDINAMENTO DI SISTEMA E PFTE
 PROGETTO DI FATTIBILITA' TECNICO ECONOMICA

LINEA COSENZA - PAOLA / S. LUCIDO
NUOVA LINEA AV SALERNO - REGGIO CALABRIA
RADDOPPIO COSENZA - PAOLA / S. LUCIDO

Elaborati di Linea
 Planimetria di Tracciamento BD - Tav. 5 di 6

SCALA: 1:5000

COMMESSA LOTTO FASE ENTE TIPO DOC. OPERA/DISCIPLINA Progr. REV.

RC1C 03 R 10 P5 IF 00 08 011 A

Revis.	Descrizione	Redatto	Data	Verificato	Data	Approvato	Data	Autorizzato	Data
A	Emissione Esecutiva	S. Casula	11/2021	M. Fabbri	11/2021	L. D'Amore	11/2021	G. Ingrassia	11/2021

File: RC1C03R10P5IF0008011A.dgn n. Elab: -