


SEZIONI CORRENTI

scala 1:125

S.P. 18 - OFANTINA
Sez. 24-24
Pr. 300.00 ml

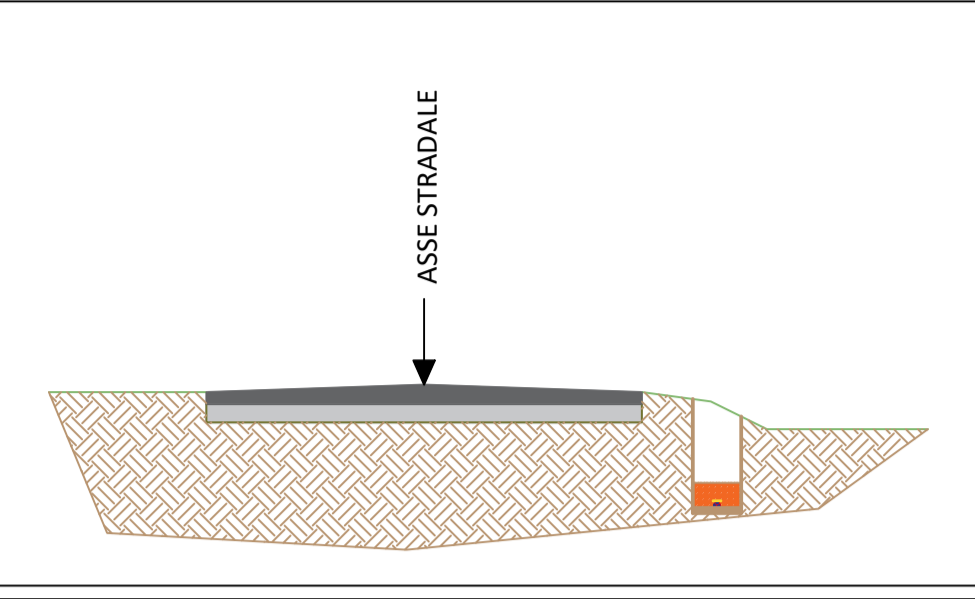


RAGGUAGLIO TRA			
SEZ 23-23		SEZ 24-24	
AREA SCAVO	AREA REINTERRO	AREA SCAVO	AREA REINTERRO
1,5166	1,1166	1,4155	1,0176
MEDIA AREA DI SCAVO		MEDIA AREA DI REINTERRO	
1,4661		1,0671	
LUNGHEZZA TRA SEZIONI		LUNGHEZZA TRA SEZIONI	
ML 300,0000		ML 300,0000	
SCAVO		REINTERRO	
MC	439,8150	MC	320,1300

RIEPILOGO			
SEZIONI		SCAVI	
0-0		SCAVO MC	REINTERRO MC
1-1	2-2	13,1824	9,9824
2-2	3-3	496,8900	373,5000
3-3	4-4	496,8900	370,7400
4-4	5-5	541,6650	413,8350
5-5	6-6	540,7350	416,5200
6-6	7-7	537,0000	409,6650
7-7	8-8	459,6150	334,9200
8-8	9-9	483,0900	361,5150
9-9	10-10	578,6250	454,5750
10-10	11-11	557,2350	433,2600
11-11	12-12	475,4250	354,0150
12-12	13-13	473,3850	351,9000
13-13	14-14	488,0700	368,0700
14-14	15-15	495,4200	375,5700
15-15	16-16	491,3850	373,0350
16-16	17-17	491,5350	373,0350
17-17	18-18	495,1200	368,5950
18-18	19-19	480,6450	354,1200
19-19	20-20	461,4900	341,4900
20-20	21-21	465,4950	345,4950
21-21	22-22	478,7400	358,7400
22-22	23-23	450,0000	330,6600
23-23	24-24	439,8150	320,4750
24-24	25-25	439,815	320,13
		11331,2674	8513,8424
DIFFERENZA SCAVI REINTERRI (SMALTIMENTO) MC			2817,4250



KEYMAP

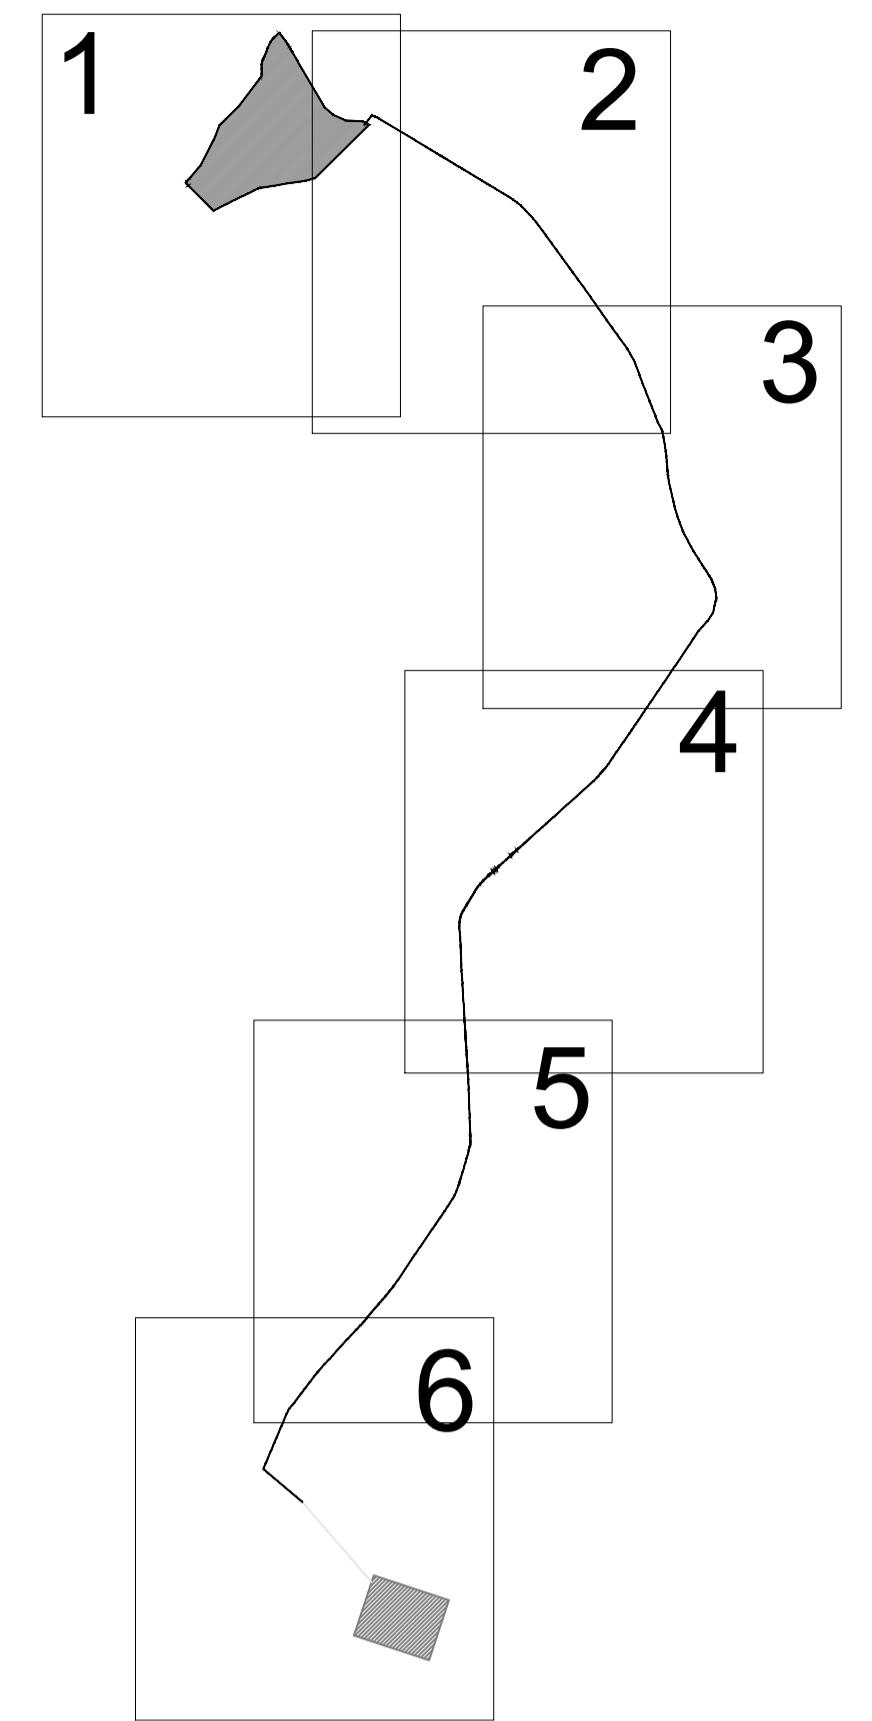

LEGENDA

- Cavidotto
- Strada
- Fascia di rispetto

