


**VA03**




LIVELLETTA

Profilo: Tracciato - VA03  
Scala : 1000:100  
Q.Rif. : 840.00

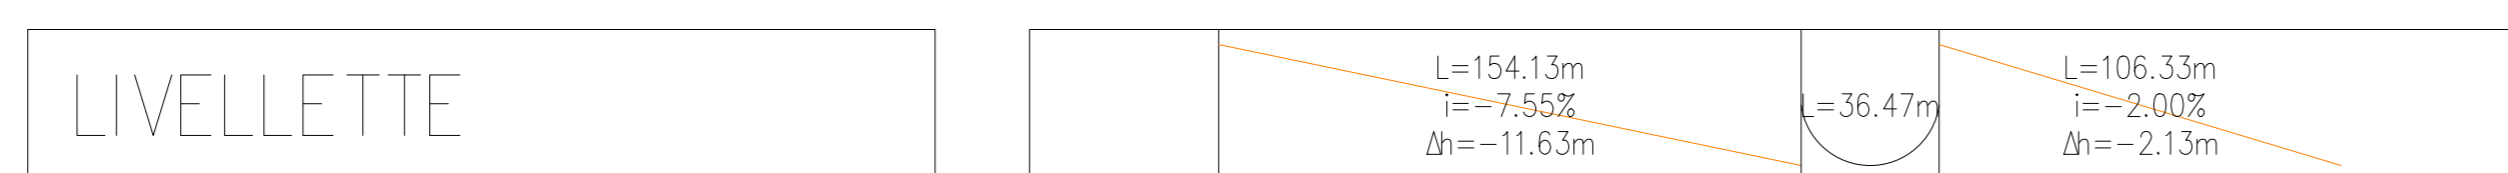

NUMERO SEZIONE	1	2	3	4	5	6	7	8	9	10	11	12	13
DISTANZE PROGRESSIVE	0+000.00	0+025.00	0+050.00	0+075.00	0+100.00	0+125.00	0+150.00	0+175.00	0+200.00	0+225.00	0+250.00	0+275.00	0+300.00
DISTANZE PARZIALI	25,00	25,00	25,00	25,00	25,00	25,00	25,00	25,00	25,00	25,00	25,00	25,00	21,94
QUOTE PROGETTO	864.59	862.11	860.21	858.64	856.85	855.07	853.18	851.59	850.00	848.41	846.82	845.23	843.64
QUOTE TERRENO	864.20	862.18	860.63	859.94	859.75	859.62	859.41	859.00	858.04	856.41	854.94	853.47	851.90
DIFFERENZA QUOTE	0.39	0.44	0.10	-1.01	-2.76	-1.56	-0.74	0.00	-0.60	-1.00	-1.49	-1.97	-2.74
ETTOMETRICHE													

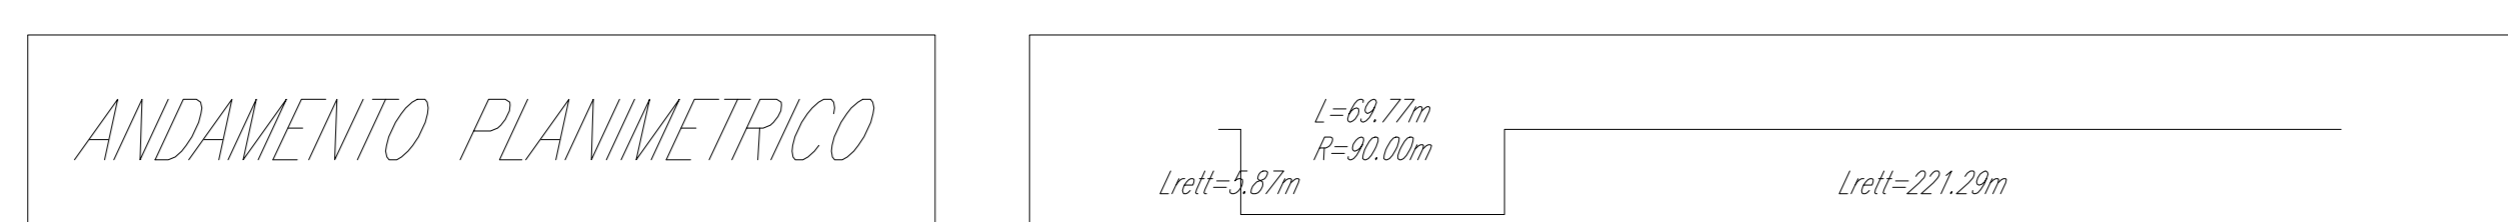

ANDAMENTO PLANIMETRICO



REV. DATE	DESCRIPTION	PREPARED	CHECKED	APPROVED	
00	2020-07-30	Prima emissione	M.Teri	N.Noce	L.Lavazza
<p><b>Stantec</b></p> <p>FILE NAME: GRE.EEC.D.73.IT.W.11633.15.001.00 - Layout strada</p> <p>CLASSIFICATION: PUBLIC    FORMAT: A0    SCALE: Varie    PLOT SCALE: 1:1    SHEET: 28 di 29</p> <p>UTILIZATION SCOPE: BASIC DESIGN    TITLE: VA - 03 - PISTA DI ACCESSO E PIAZZOLA Planimetria e Profilo</p> <p>EGP VALIDATION</p> <p>VALIDATED BY: Iacofano    EGP CODE</p> <p>VERIFIED BY: Sabatino    GROUP: FUNCTION: TYPE: OWNER: COUNTRY: TEC: PLANT: SYSTEM: PROGRESSIVE: REVISION:</p> <p>COORDINATORS: GRE.EEC.D.73.IT.W.11633.15.001.00</p>					