


**Planimetria generale**  
( 1 : 500 )

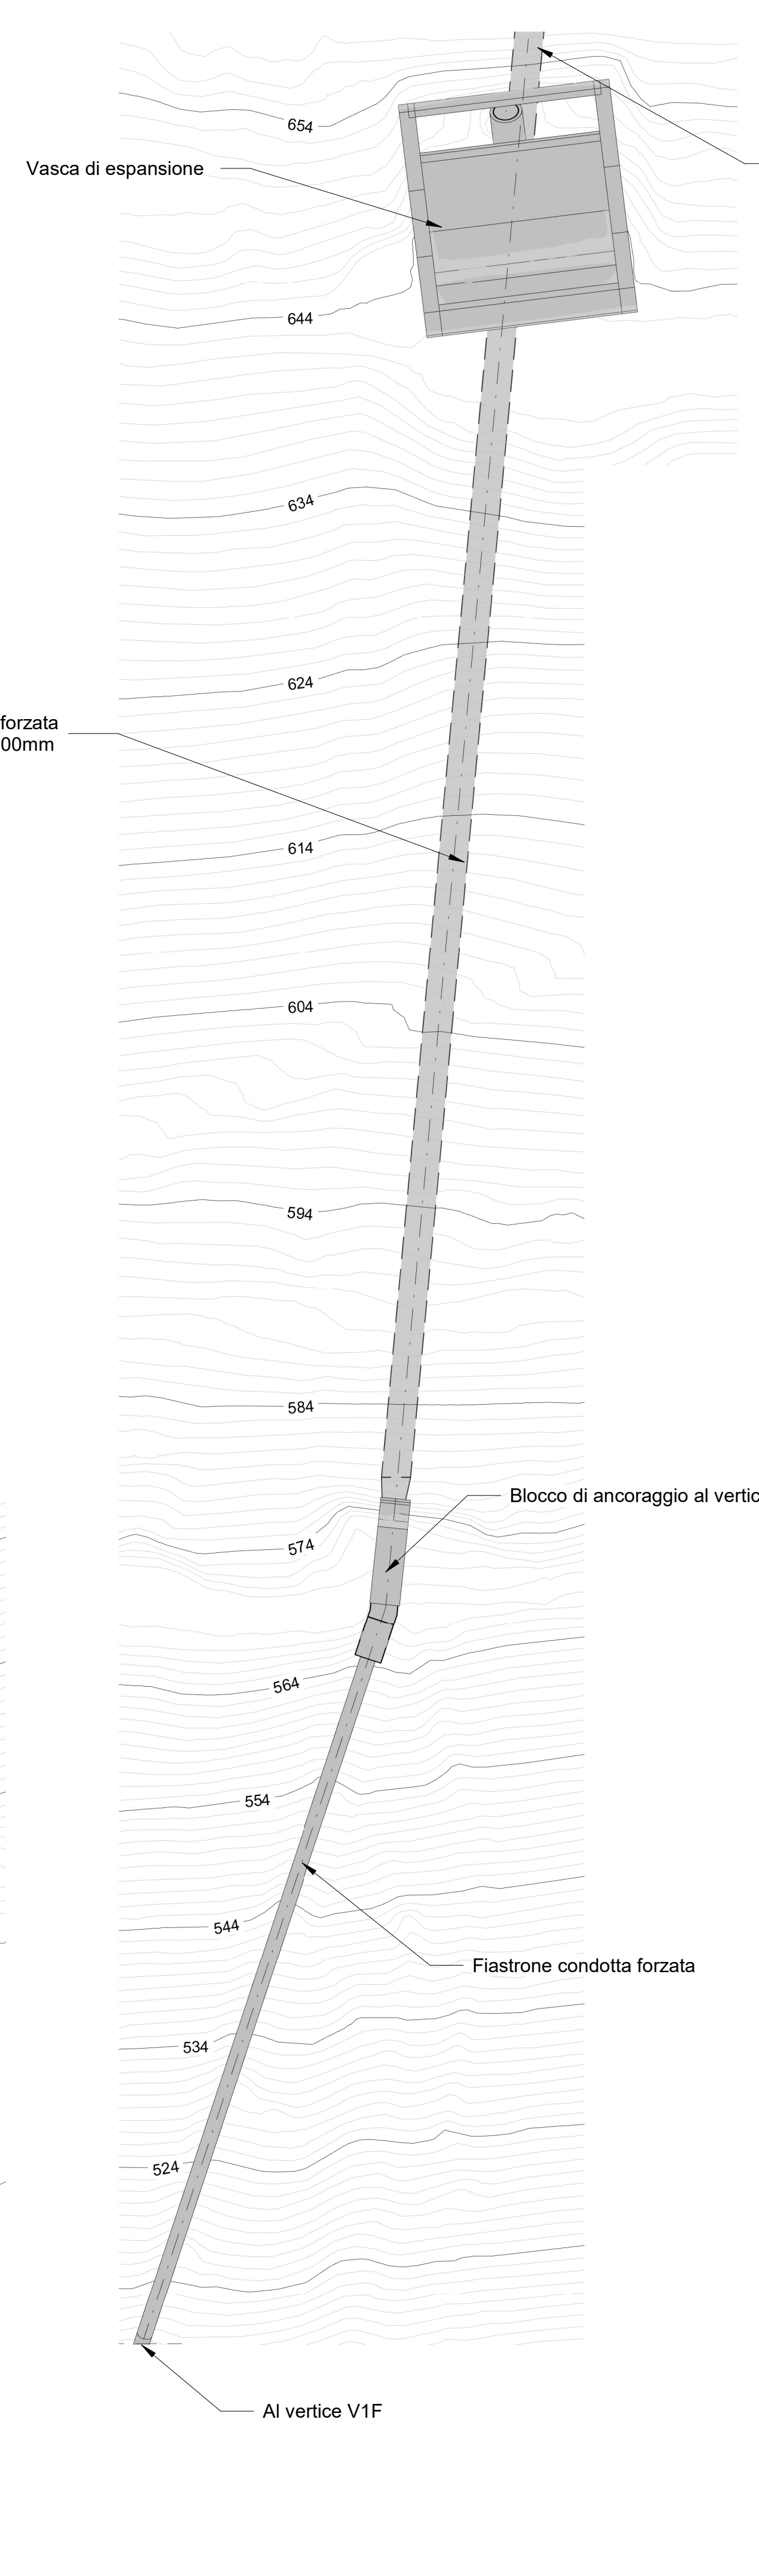

**Vista 3D**

00	29/07/2022	Emissione per revisione cliente	D.Longo / A. Guglielmi	F. Maugliani / C. Piccinin	A.Balestra
REV	DATE	DESCRIPTION	PREPARED	CHECKED	APPROVED
CONTRACTOR'S LOGO		PROJECT:	Impianto di Valcimarra II Installazione di nuovo gruppo reversibile		
Lombardi		FILE NAME (EGP CODE):	GRE.EEC.D.99.IT.H.17168.00.018.00		
enel Green Power		LOMBARDI CODE:	2021.0047.008-GC-PSP-DW-018		
HGT Design & Execution EGP VALIDATION		CLASSIFICATION:	FORMAT:	SCALE:	PLOT SCALE:
Project Engineer: G.RIPPELLINO		Public	A1	1:500	1:1
VALIDATED BY:		UTILIZATION SCOPE:	TITLE:		
Support Team:		Progetto Definitivo per Autorizzazione	Stato di fatto Planimetria generale		
VERIFIED BY:	EGP CODE				
COLLABORATORS:	GROUP	FUNCTION	TYPE	ISSUER	COUNTRY
	GRE EEC	D 9 9 I T H	1 7 1 6 8 0 0 0 1 8 0 0		

This document is property of Enel Green Power SpA. It is strictly forbidden to reproduce this document, in whole or in part, and to provide to others any related information without the previous written consent by Enel Green Power SpA.