


KEY MAP

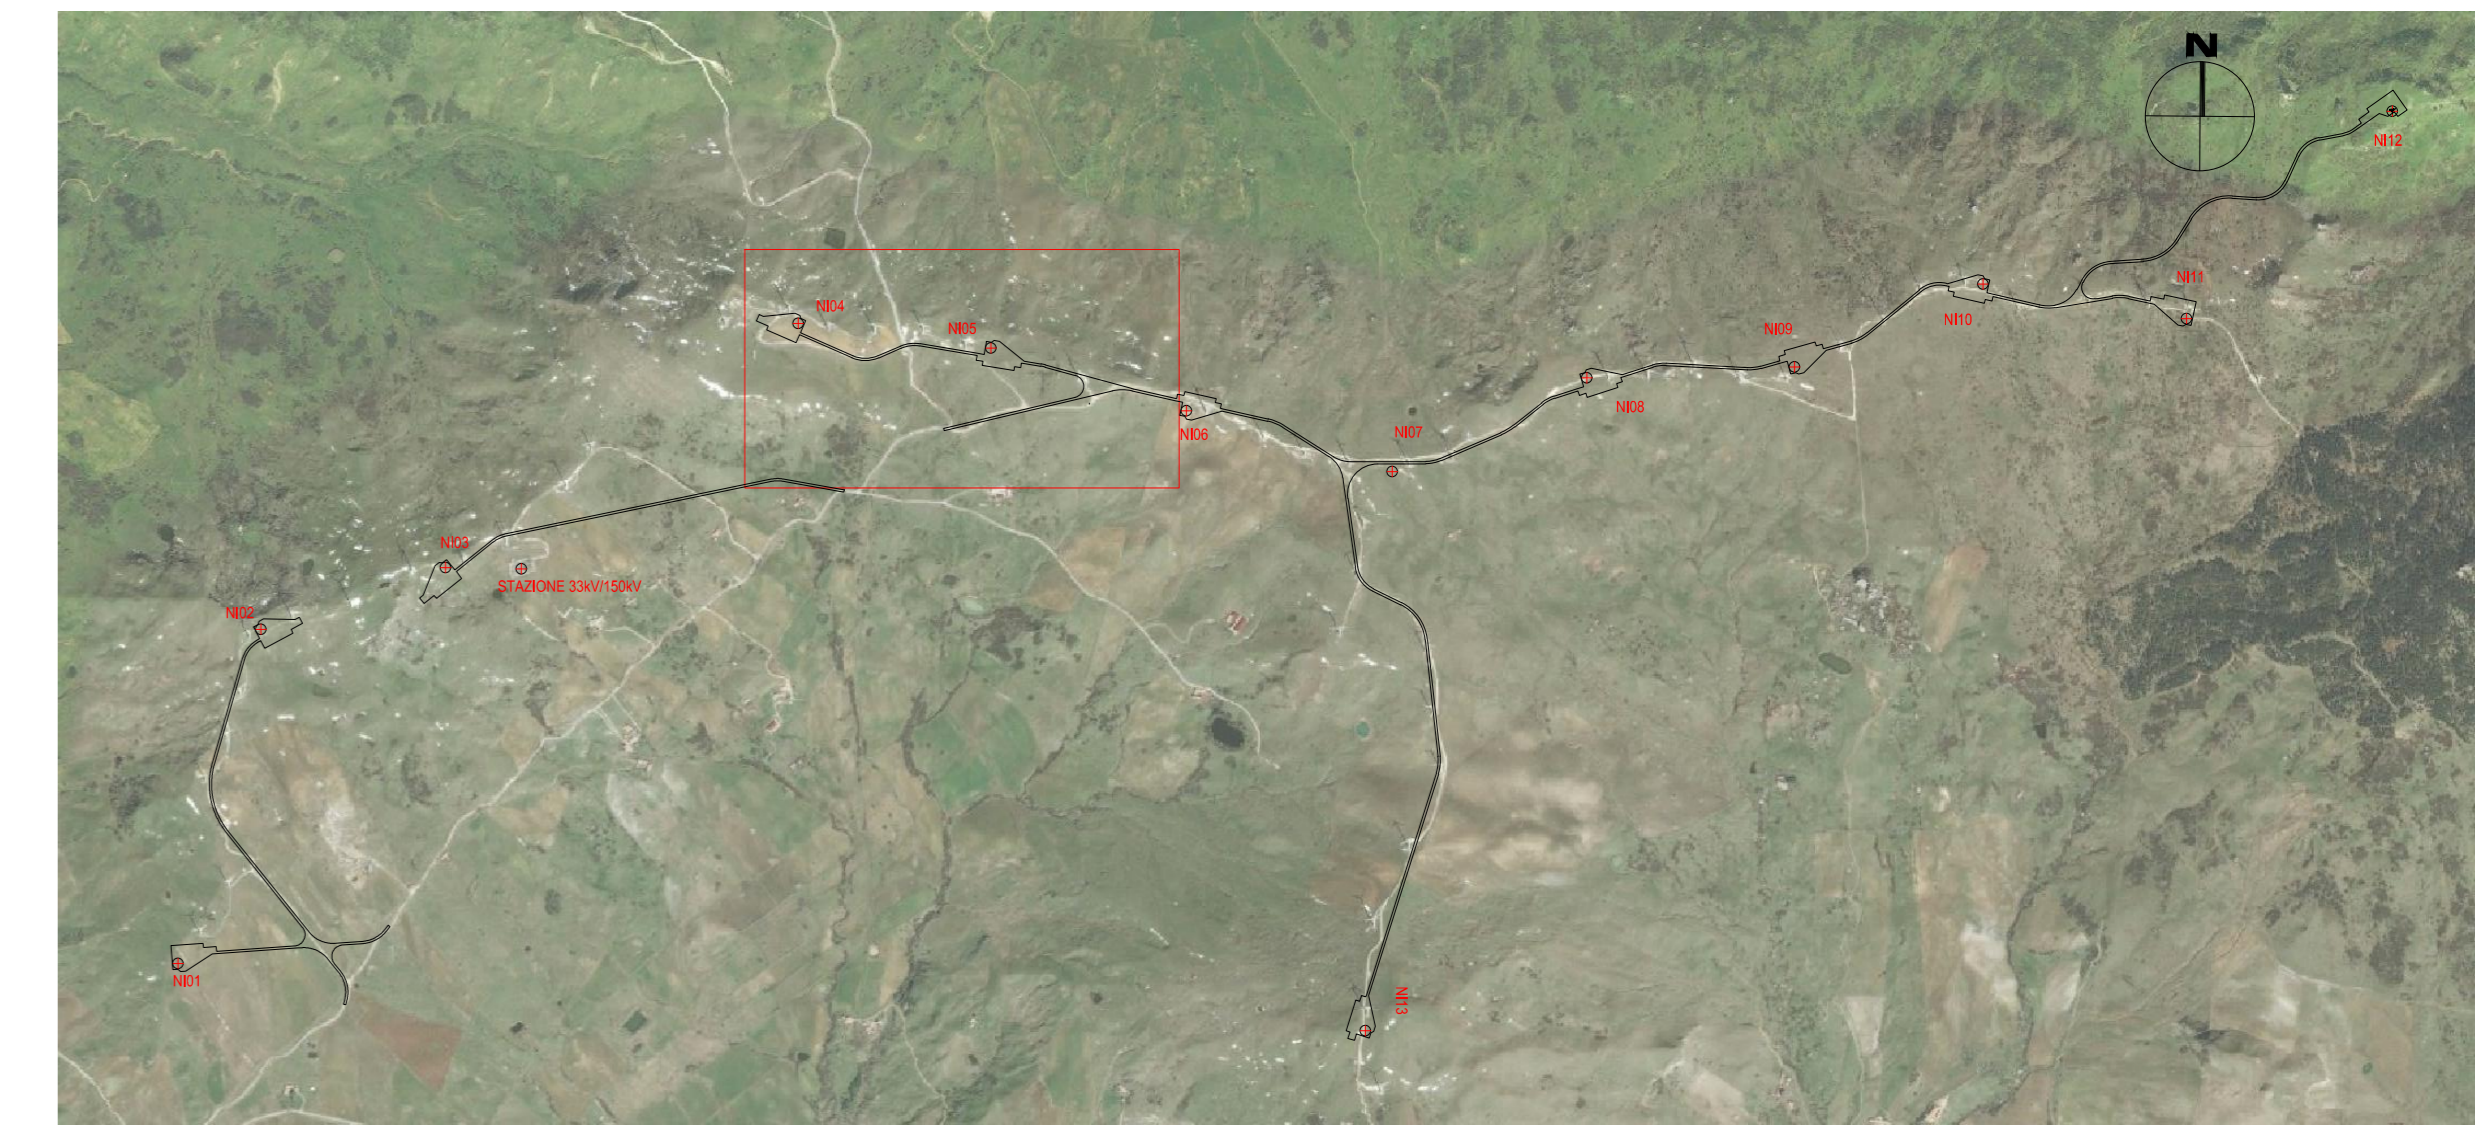

Tracciato - NI04-NI05
Sez. 5
Progr.: 0+400.00
Scala: 1:200
Q.Rif.: 1060.00

PROGRESSIVE TERRENO	0+00.00 0+05.00 0+10.00 0+15.00 0+20.00 0+25.00 0+30.00 0+35.00 0+40.00 0+45.00 0+50.00 0+55.00 0+60.00 0+65.00 0+70.00 0+75.00 0+80.00 0+85.00 0+90.00 0+95.00 1+00.00
QUOTE TERRENO	1062.50 1062.60 1062.70 1062.80 1062.90 1063.00 1063.10 1063.20 1063.30 1063.40 1063.50 1063.60 1063.70 1063.80 1063.90 1064.00 1064.10 1064.20 1064.30 1064.40 1064.50 1064.60
DISTANZE PARZIALI TERRENO	5.00 5.00
PROGRESSIVE PROGETTO	0+00.00 0+05.00 0+10.00 0+15.00 0+20.00 0+25.00 0+30.00 0+35.00 0+40.00 0+45.00 0+50.00 0+55.00 0+60.00 0+65.00 0+70.00 0+75.00 0+80.00 0+85.00 0+90.00 0+95.00 1+00.00
QUOTE PROGETTO	1062.50 1062.60 1062.70 1062.80 1062.90 1063.00 1063.10 1063.20 1063.30 1063.40 1063.50 1063.60 1063.70 1063.80 1063.90 1064.00 1064.10 1064.20 1064.30 1064.40 1064.50 1064.60
DISTANZE PARZIALI PROGETTO	5.00 5.00

Tracciato - NI04-NI05
Sez. 7
Progr.: 0+600.00
Scala: 1:200
Q.Rif.: 1060.00

PROGRESSIVE TERRENO	0+600.00 0+605.00 0+610.00 0+615.00 0+620.00 0+625.00 0+630.00 0+635.00 0+640.00 0+645.00 0+650.00 0+655.00 0+660.00 0+665.00 0+670.00 0+675.00 0+680.00 0+685.00 0+690.00 0+695.00 0+700.00
QUOTE TERRENO	1062.50 1062.60 1062.70 1062.80 1062.90 1063.00 1063.10 1063.20 1063.30 1063.40 1063.50 1063.60 1063.70 1063.80 1063.90 1064.00 1064.10 1064.20 1064.30 1064.40 1064.50 1064.60
DISTANZE PARZIALI TERRENO	5.00 5.00
PROGRESSIVE PROGETTO	0+600.00 0+605.00 0+610.00 0+615.00 0+620.00 0+625.00 0+630.00 0+635.00 0+640.00 0+645.00 0+650.00 0+655.00 0+660.00 0+665.00 0+670.00 0+675.00 0+680.00 0+685.00 0+690.00 0+695.00 0+700.00
QUOTE PROGETTO	1062.50 1062.60 1062.70 1062.80 1062.90 1063.00 1063.10 1063.20 1063.30 1063.40 1063.50 1063.60 1063.70 1063.80 1063.90 1064.00 1064.10 1064.20 1064.30 1064.40 1064.50 1064.60
DISTANZE PARZIALI PROGETTO	5.00 5.00

Tracciato - NI04-NI05
Sez. 6
Progr.: 0+500.00
Scala: 1:200
Q.Rif.: 1060.00

PROGRESSIVE TERRENO	0+500.00 0+505.00 0+510.00 0+515.00 0+520.00 0+525.00 0+530.00 0+535.00 0+540.00 0+545.00 0+550.00 0+555.00 0+560.00 0+565.00 0+570.00 0+575.00 0+580.00 0+585.00 0+590.00 0+595.00 0+600.00
QUOTE TERRENO	1062.50 1062.60 1062.70 1062.80 1062.90 1063.00 1063.10 1063.20 1063.30 1063.40 1063.50 1063.60 1063.70 1063.80 1063.90 1064.00 1064.10 1064.20 1064.30 1064.40 1064.50 1064.60
DISTANZE PARZIALI TERRENO	5.00 5.00
PROGRESSIVE PROGETTO	0+500.00 0+505.00 0+510.00 0+515.00 0+520.00 0+525.00 0+530.00 0+535.00 0+540.00 0+545.00 0+550.00 0+555.00 0+560.00 0+565.00 0+570.00 0+575.00 0+580.00 0+585.00 0+590.00 0+595.00 0+600.00
QUOTE PROGETTO	1062.50 1062.60 1062.70 1062.80 1062.90 1063.00 1063.10 1063.20 1063.30 1063.40 1063.50 1063.60 1063.70 1063.80 1063.90 1064.00 1064.10 1064.20 1064.30 1064.40 1064.50 1064.60
DISTANZE PARZIALI PROGETTO	5.00 5.00

Tracciato - NI04-NI05
Sez. 9
Progr.: 0+800.00
Scala: 1:200
Q.Rif.: 1070.00

PROGRESSIVE TERRENO	0+800.00 0+805.00 0+810.00 0+815.00 0+820.00 0+825.00 0+830.00 0+835.00 0+840.00 0+845.00 0+850.00 0+855.00 0+860.00 0+865.00 0+870.00 0+875.00 0+880.00 0+885.00 0+890.00 0+895.00 0+900.00
QUOTE TERRENO	1062.50 1062.60 1062.70 1062.80 1062.90 1063.00 1063.10 1063.20 1063.30 1063.40 1063.50 1063.60 1063.70 1063.80 1063.90 1064.00 1064.10 1064.20 1064.30 1064.40 1064.50 1064.60
DISTANZE PARZIALI TERRENO	5.00 5.00
PROGRESSIVE PROGETTO	0+800.00 0+805.00 0+810.00 0+815.00 0+820.00 0+825.00 0+830.00 0+835.00 0+840.00 0+845.00 0+850.00 0+855.00 0+860.00 0+865.00 0+870.00 0+875.00 0+880.00 0+885.00 0+890.00 0+895.00 0+900.00
QUOTE PROGETTO	1062.50 1062.60 1062.70 1062.80 1062.90 1063.00 1063.10 1063.20 1063.30 1063.40 1063.50 1063.60 1063.70 1063.80 1063.90 1064.00 1064.10 1064.20 1064.30 1064.40 1064.50 1064.60
DISTANZE PARZIALI PROGETTO	5.00 5.00

Tracciato - NI04-NI05
Sez. 8
Progr.: 0+700.00
Scala: 1:200
Q.Rif.: 1060.00

PROGRESSIVE TERRENO	0+700.00 0+705.00 0+710.00 0+715.00 0+720.00 0+725.00 0+730.00 0+735.00 0+740.00 0+745.00 0+750.00 0+755.00 0+760.00 0+765.00 0+770.00 0+775.00 0+780.00 0+785.00 0+790.00 0+795.00 0+800.00
QUOTE TERRENO	1062.50 1062.60 1062.70 1062.80 1062.90 1063.00 1063.10 1063.20 1063.30 1063.40 1063.50 1063.60 1063.70 1063.80 1063.90 1064.00 1064.10 1064.20 1064.30 1064.40 1064.50 1064.60
DISTANZE PARZIALI TERRENO	5.00 5.00
PROGRESSIVE PROGETTO	0+700.00 0+705.00 0+710.00 0+715.00 0+720.00 0+725.00 0+730.00 0+735.00 0+740.00 0+745.00 0+750.00 0+755.00 0+760.00 0+765.00 0+770.00 0+775.00 0+780.00 0+785.00 0+790.00 0+795.00 0+800.00
QUOTE PROGETTO	1062.50 1062.60 1062.70 1062.80 1062.90 1063.00 1063.10 1063.20 1063.30 1063.40 1063.50 1063.60 1063.70 1063.80 1063.90 1064.00 1064.10 1064.20 1064.30 1064.40 1064.50 1064.60
DISTANZE PARZIALI PROGETTO	5.00 5.00



01	2020.06.04	Integrati comment	M.Terzi	N.Novati	L.Lavazza
00	2020.07.03	Prima Emissione	M.Terzi	N.Novati	L.Lavazza
REV.	DATE	DESCRIPTION	PREPARED	CHECKED	APPROVED
PROJECT: INTEGRALE RICOSTRUZIONE DELL'IMPIANTO EOLICO DI NICOSIA			FILE NAME: GRE.EEC.D.73.IT.W.12420.15.001.01 - Layout Strada		
CLASSIFICATION: PUBLIC		FORMAT: A0	SCALE: 1:200	PLOT SCALE: 1:1	SHEET: 16 di 38
UTILIZATION SCOPE: BASIC DESIGN		TITLE: LAYOUT STRADE NI04, NI05 - PISTA DI ACCESSO E PIAZZOLA Sezioni			
EGP VALIDATION			EGP CODE		
VALIDATED BY: Sabatino	GROUP: Ictosino	FUNCTION: TYPE	ESKER	COUNTRY: TEC	PLANT
VERIFIED BY: Sabatino	GROUP: GRE.EEC	FUNCTION: D73	ESKER: ITW124201500101	COUNTRY: TEC	PLANT
COLLABORATORS:	GROUP: GRE.EEC	FUNCTION: D73	ESKER: ITW124201500101	COUNTRY: TEC	PLANT