


NI13

KEY MAP

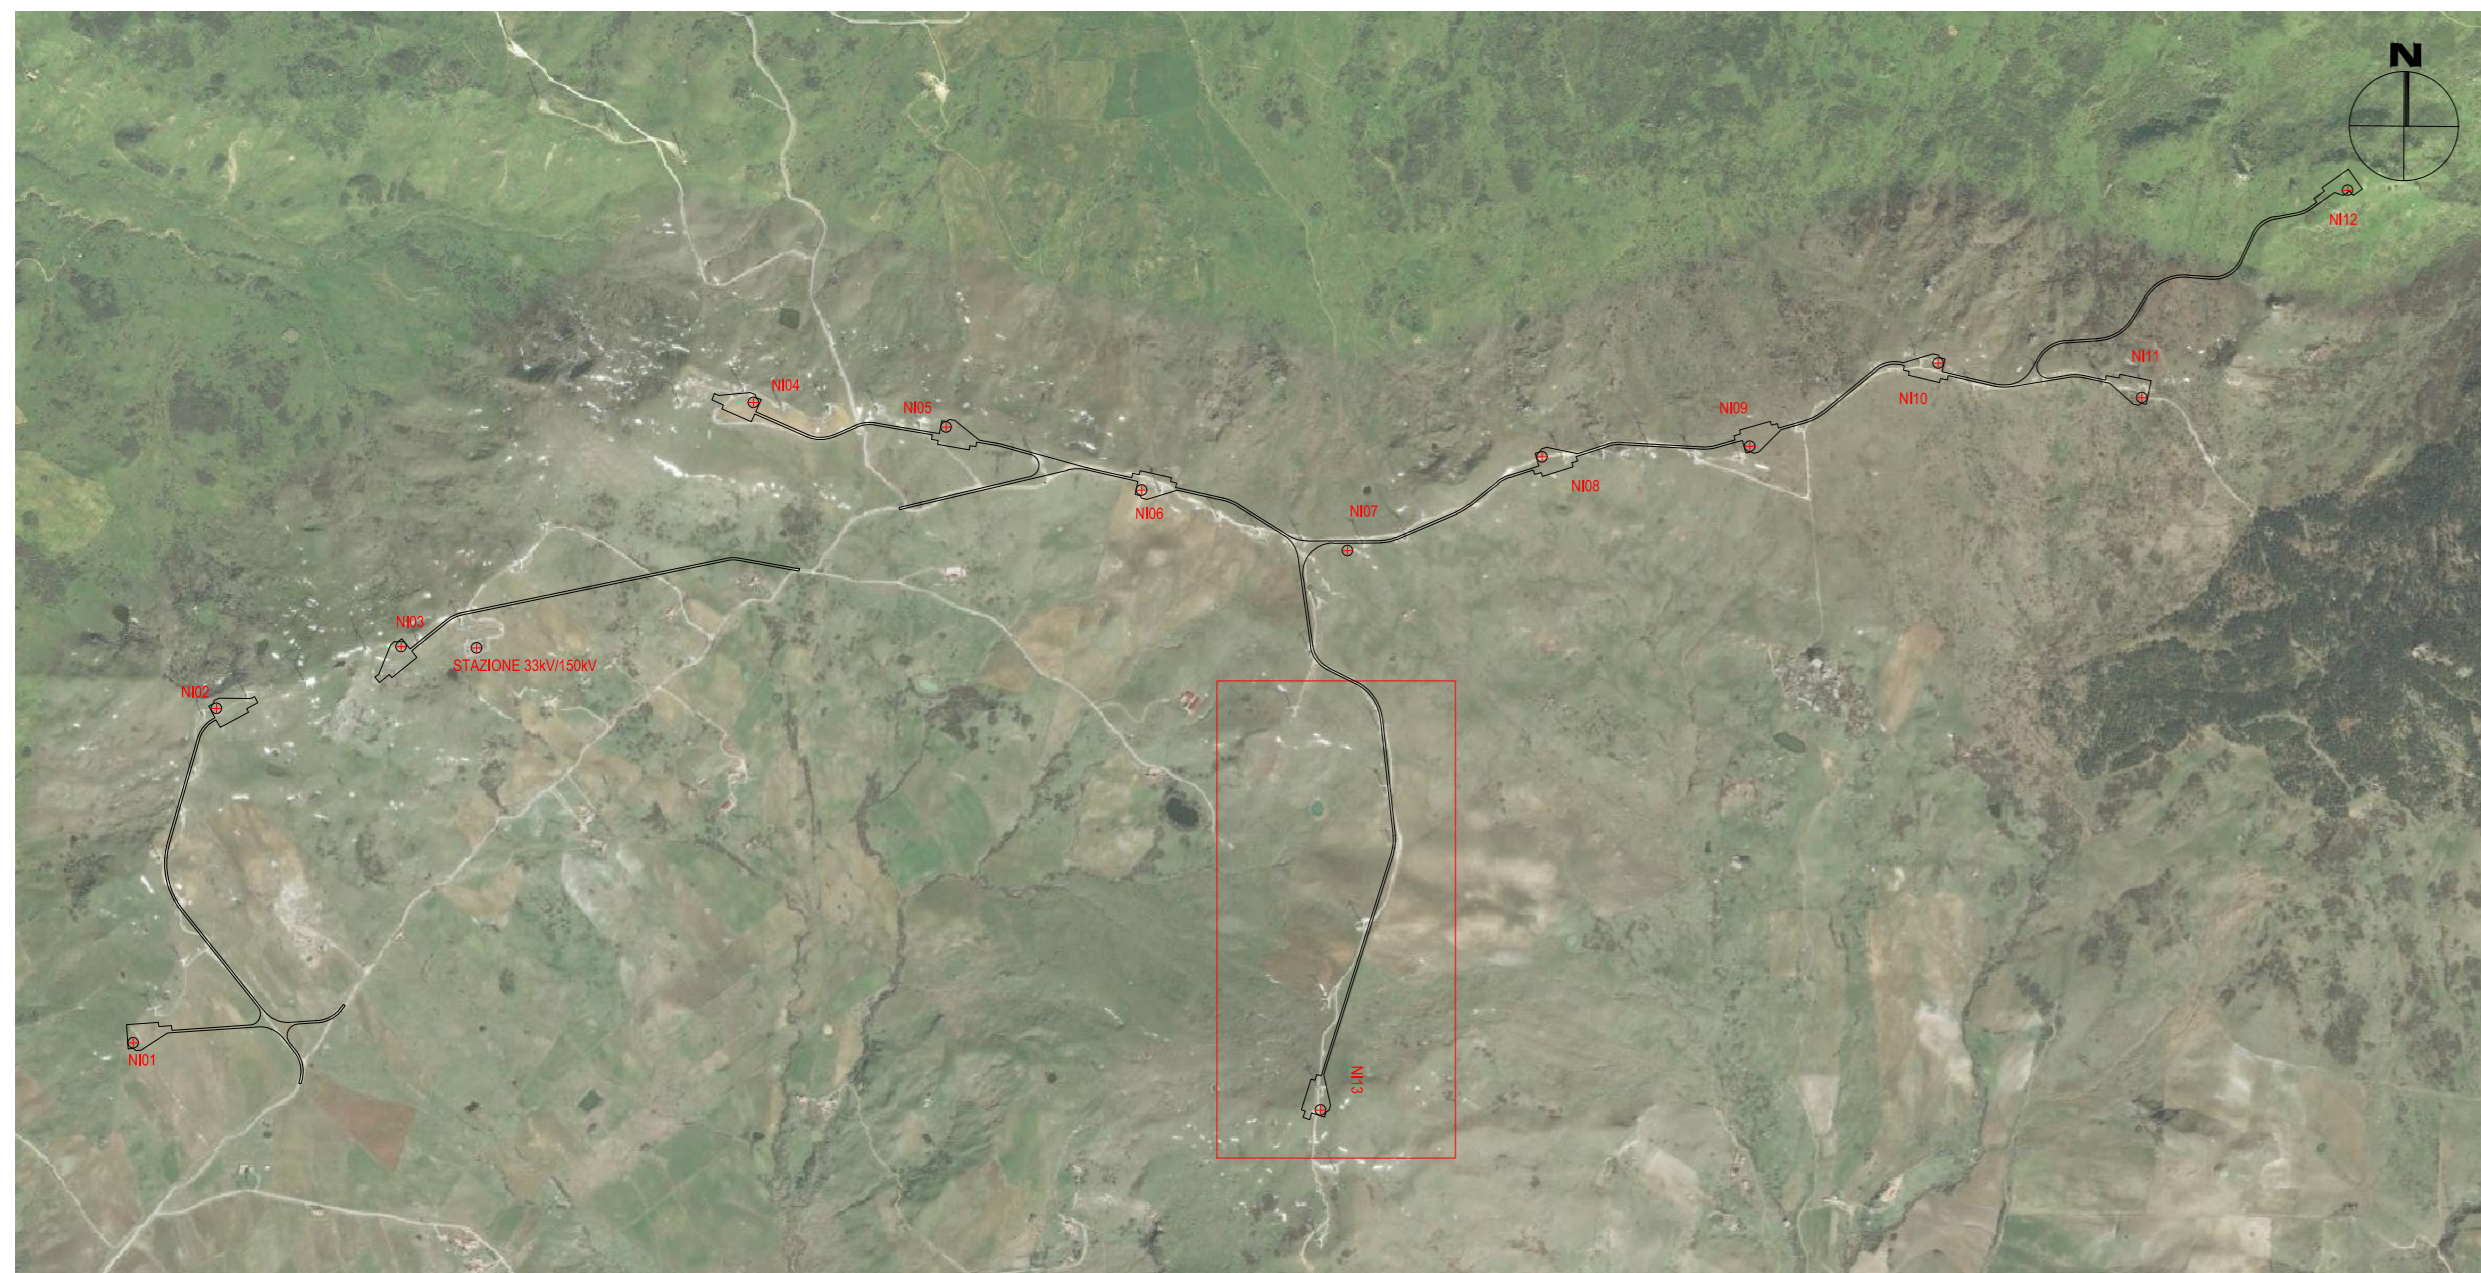

01	2020.06.04	Integrati comment	M.Terzi	N.Novati	L.Lavazza
00	2020.07.03	Prima Emissione	M.Terzi	N.Novati	L.Lavazza
REV.	DATE	DESCRIPTION	PREPARED	CHECKED	APPROVED
PROJECT: INTEGRALE RICOSTRUZIONE DELL'IMPIANTO EOLICO DI NICOSIA					
Stantec		FILE NAME: GRE.EEC.D.73.ITW.124201500101 - Layout Strada			
enel Green Power Engineering & Construction		CLASSIFICATION: PUBLIC	FORMAT: A0	SCALE: 1:1000	PLOT SCALE: 1:1
EGP VALIDATION		UTILIZATION SCOPE: BASIC DESIGN	TITLE: LAYOUT STRADE NI13 - PISTA DI ACCESSO E PIAZZOLA Planimetria		
VALIDATED BY: Icolofino	EGP CODE				
VERIFIED BY: Sabatino	GROUP: GRE.EEC	FUNCTION: D73	TYPE: ITW	COUNTRY: 124201	PLANT: 1500101
COLLABORATORS:	GRE.EEC D73 ITW124201500101				