




KEY MAP

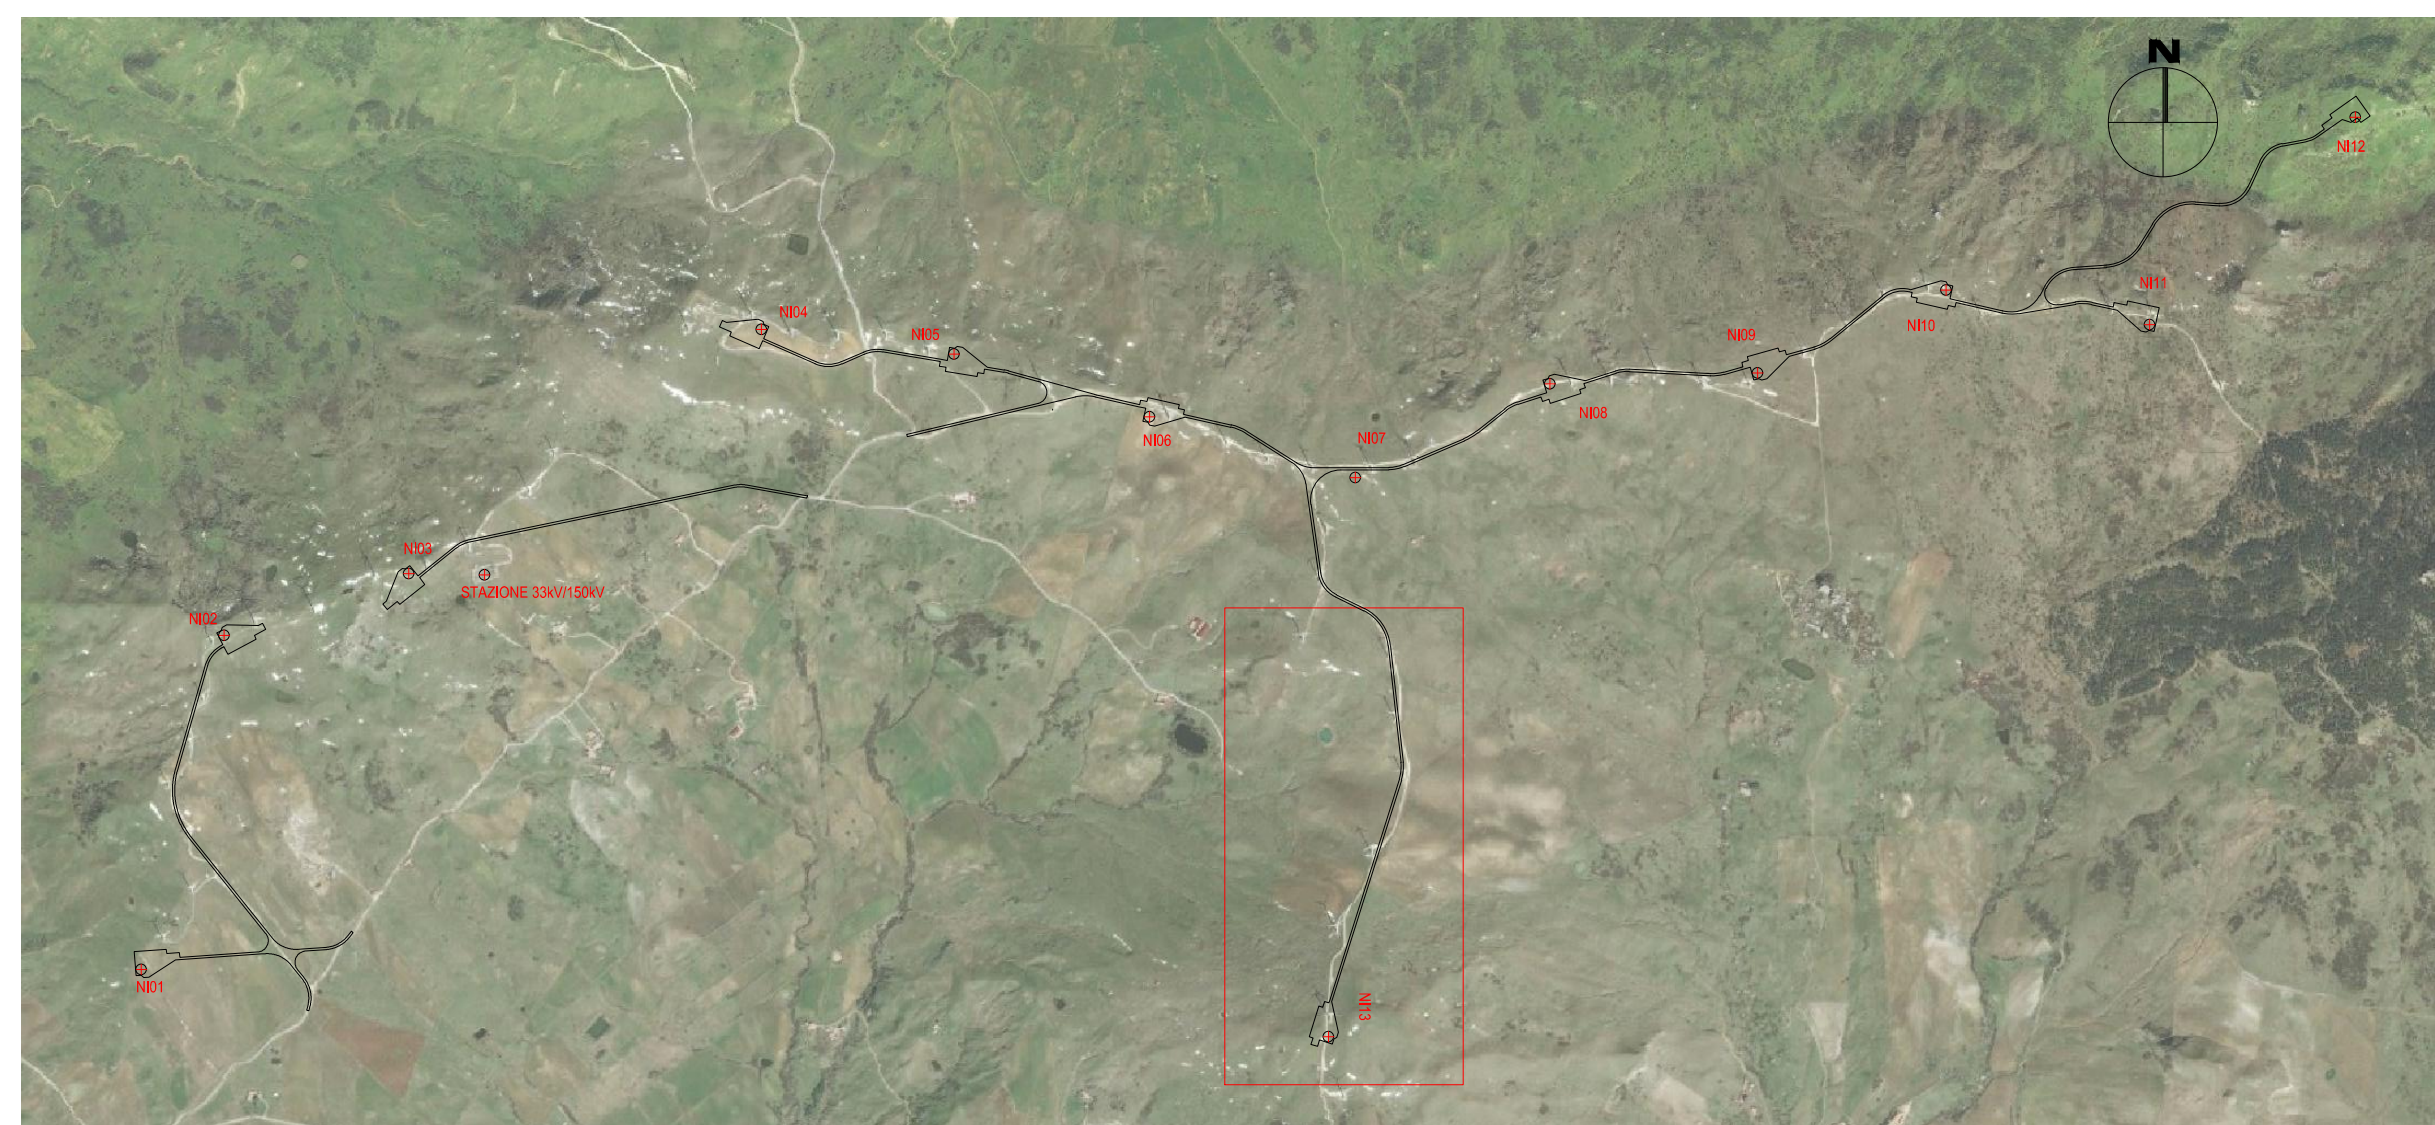


Tracciato - N113  
Sez. 13  
Progr.: 1+200.00  
Scala: 1:200  
Q.Rif.: 1040.00

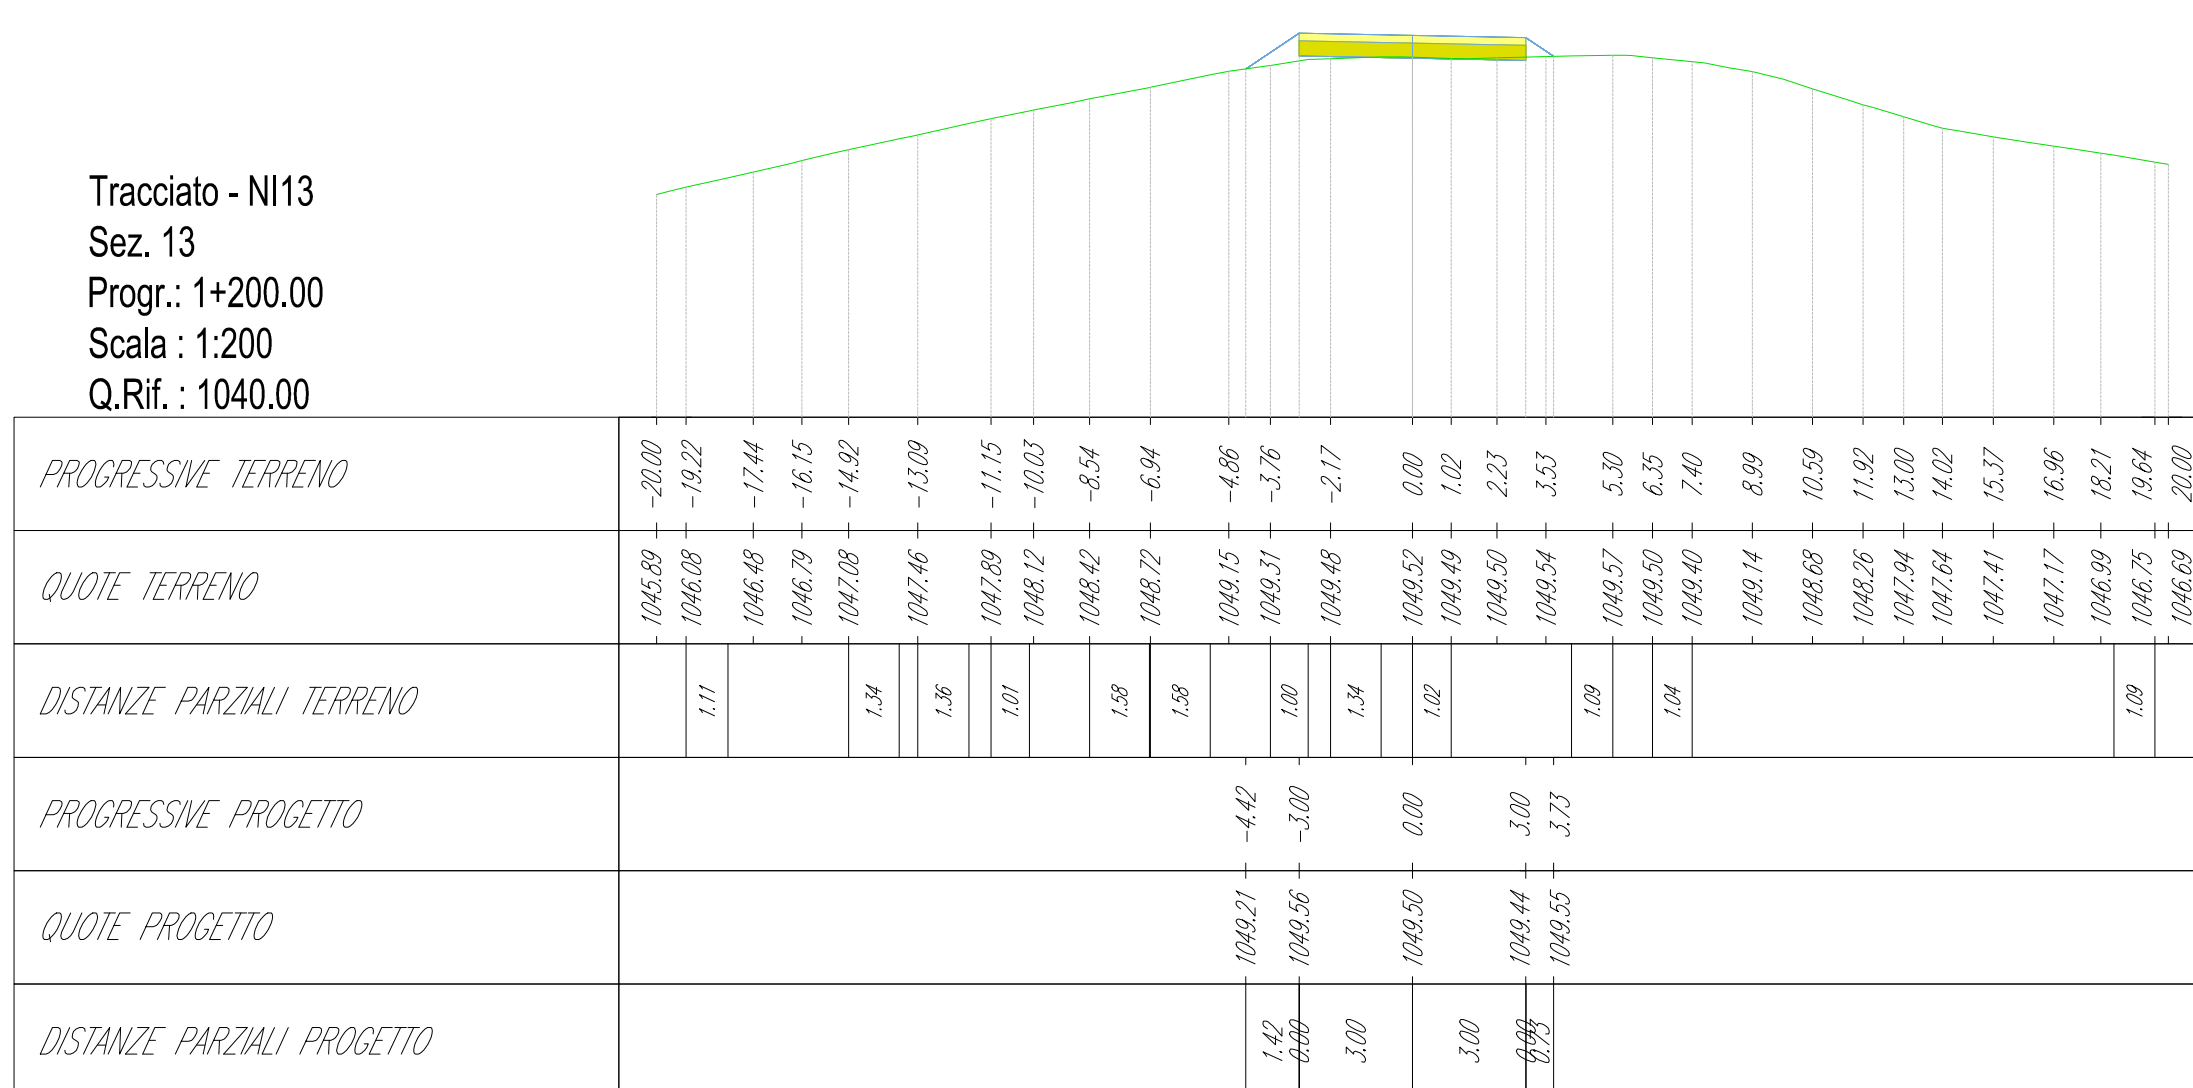


Tracciato - N113  
Sez. 14  
Progr.: 1+300.00  
Scala: 1:200  
Q.Rif.: 1045.00

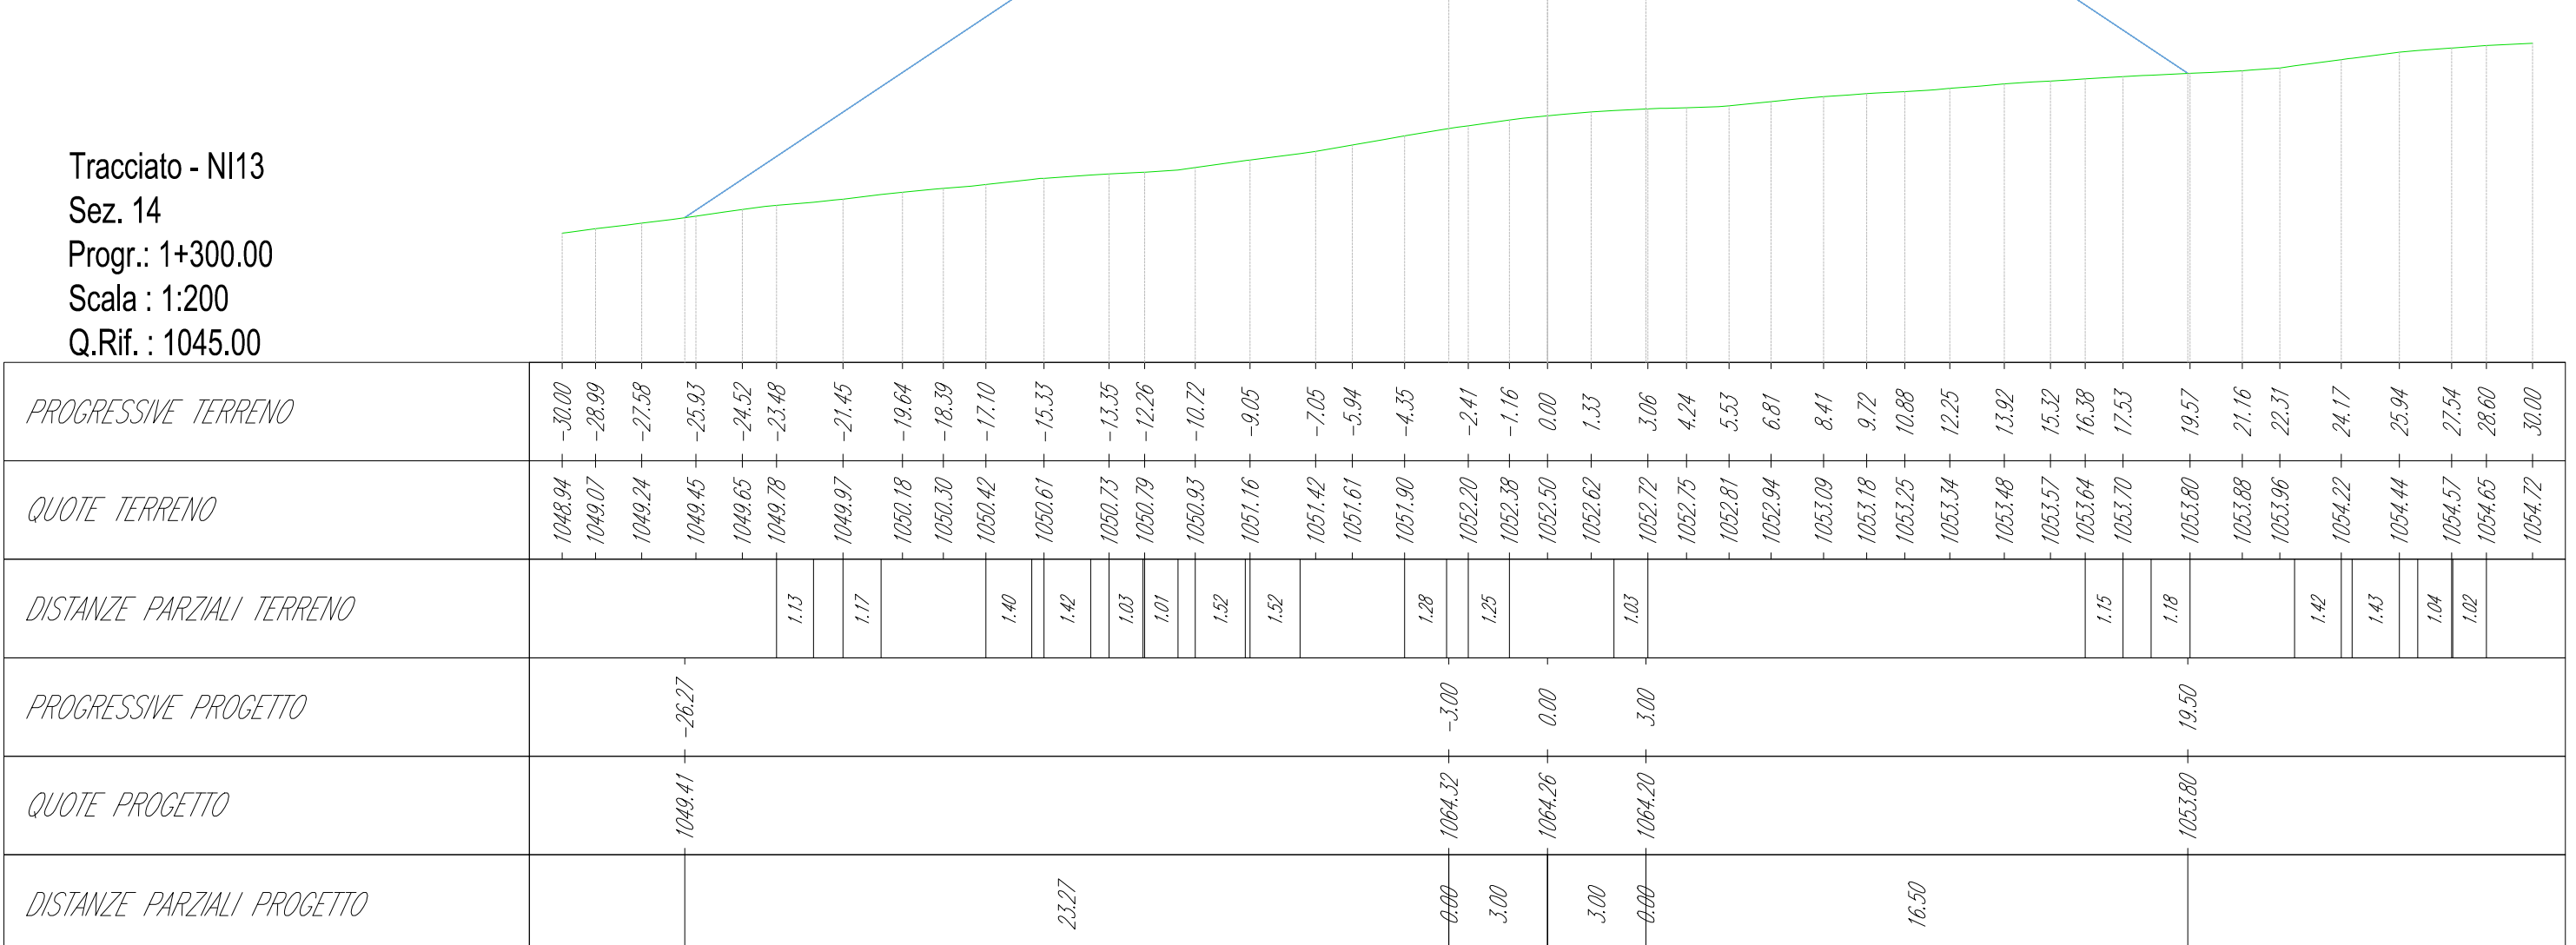


Tracciato - N113  
Sez. 15  
Progr.: 1+400.00  
Scala: 1:200  
Q.Rif.: 1070.00

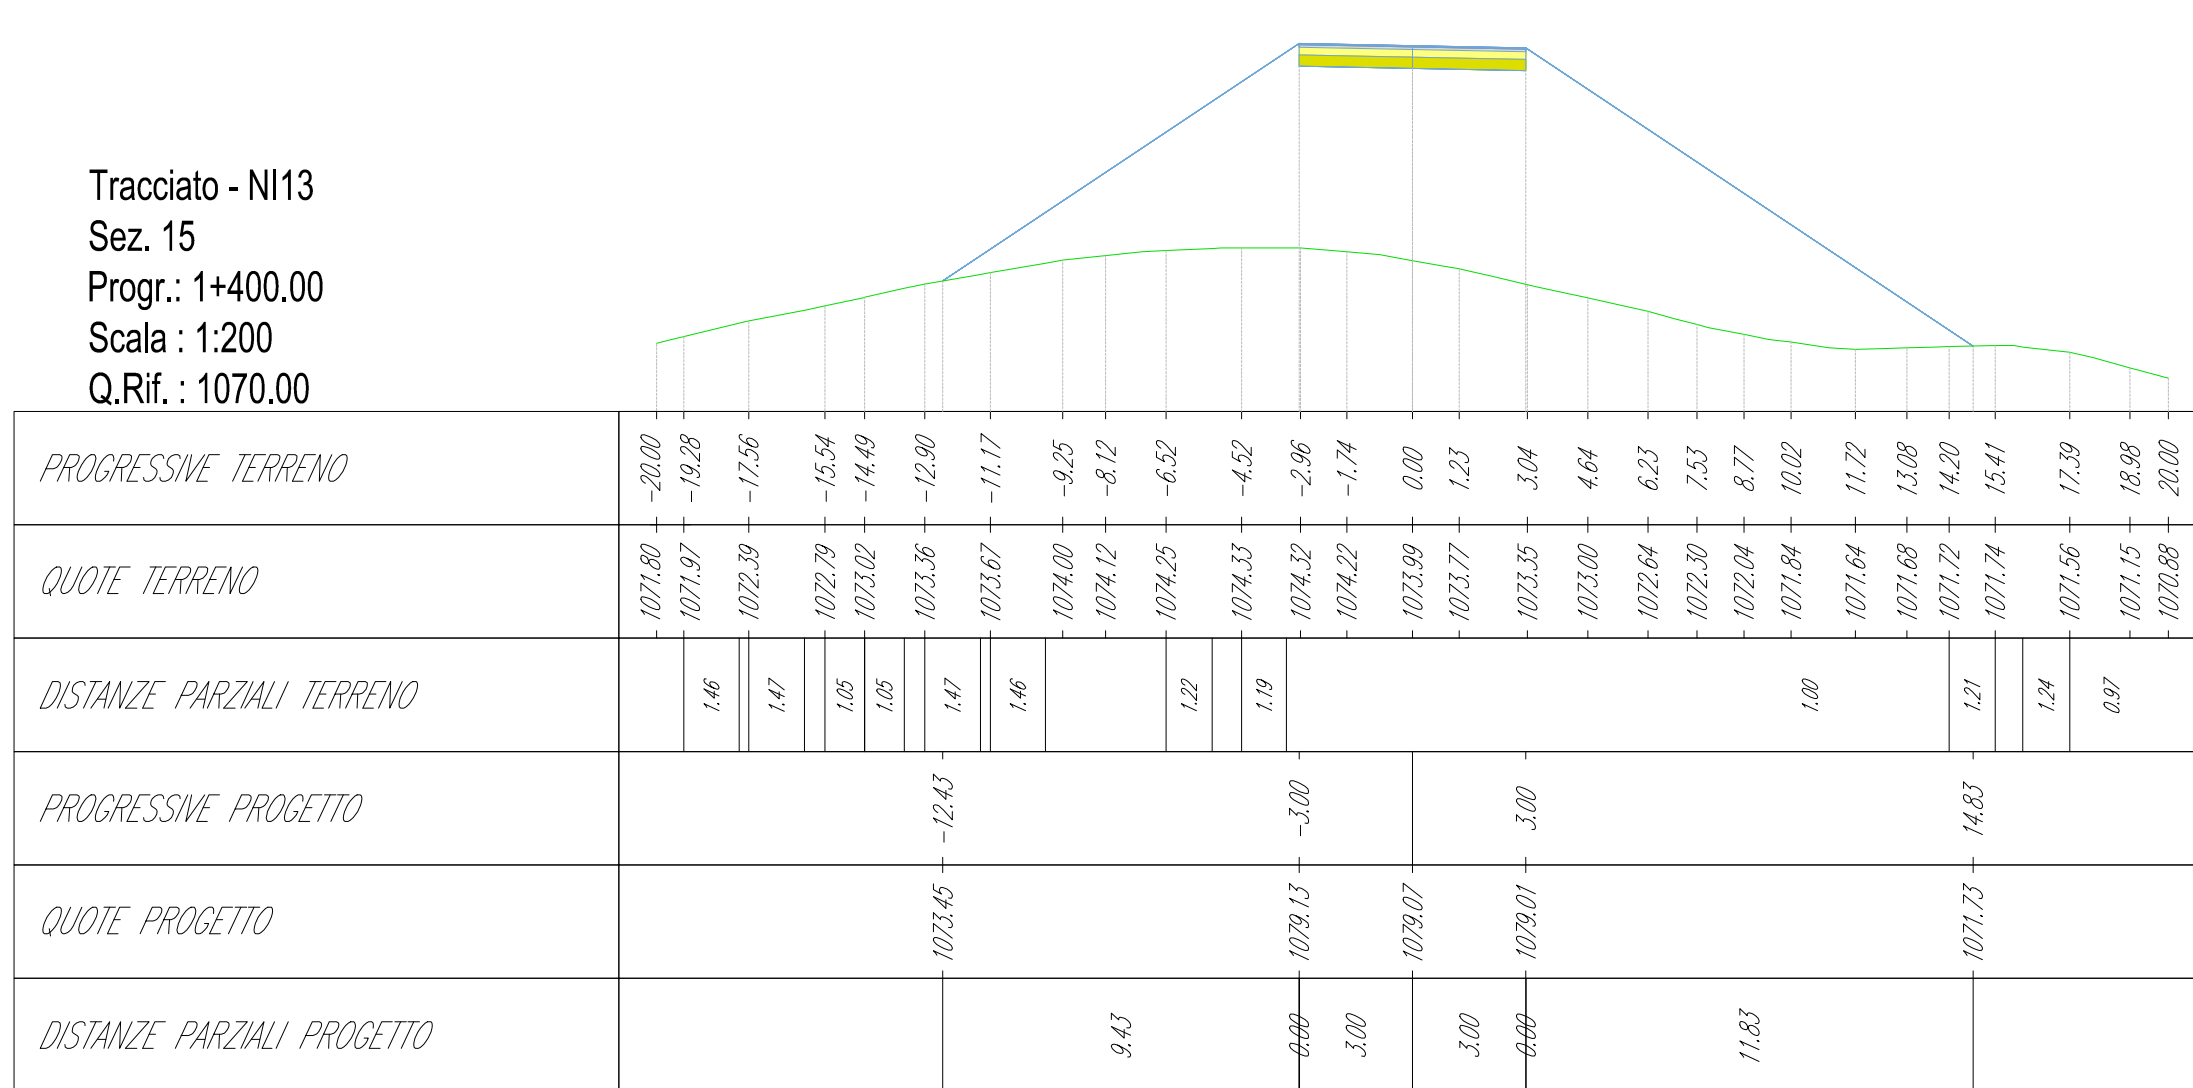


Tracciato - N113  
Sez. 16  
Progr.: 1+500.00  
Scala: 1:200  
Q.Rif.: 1085.00

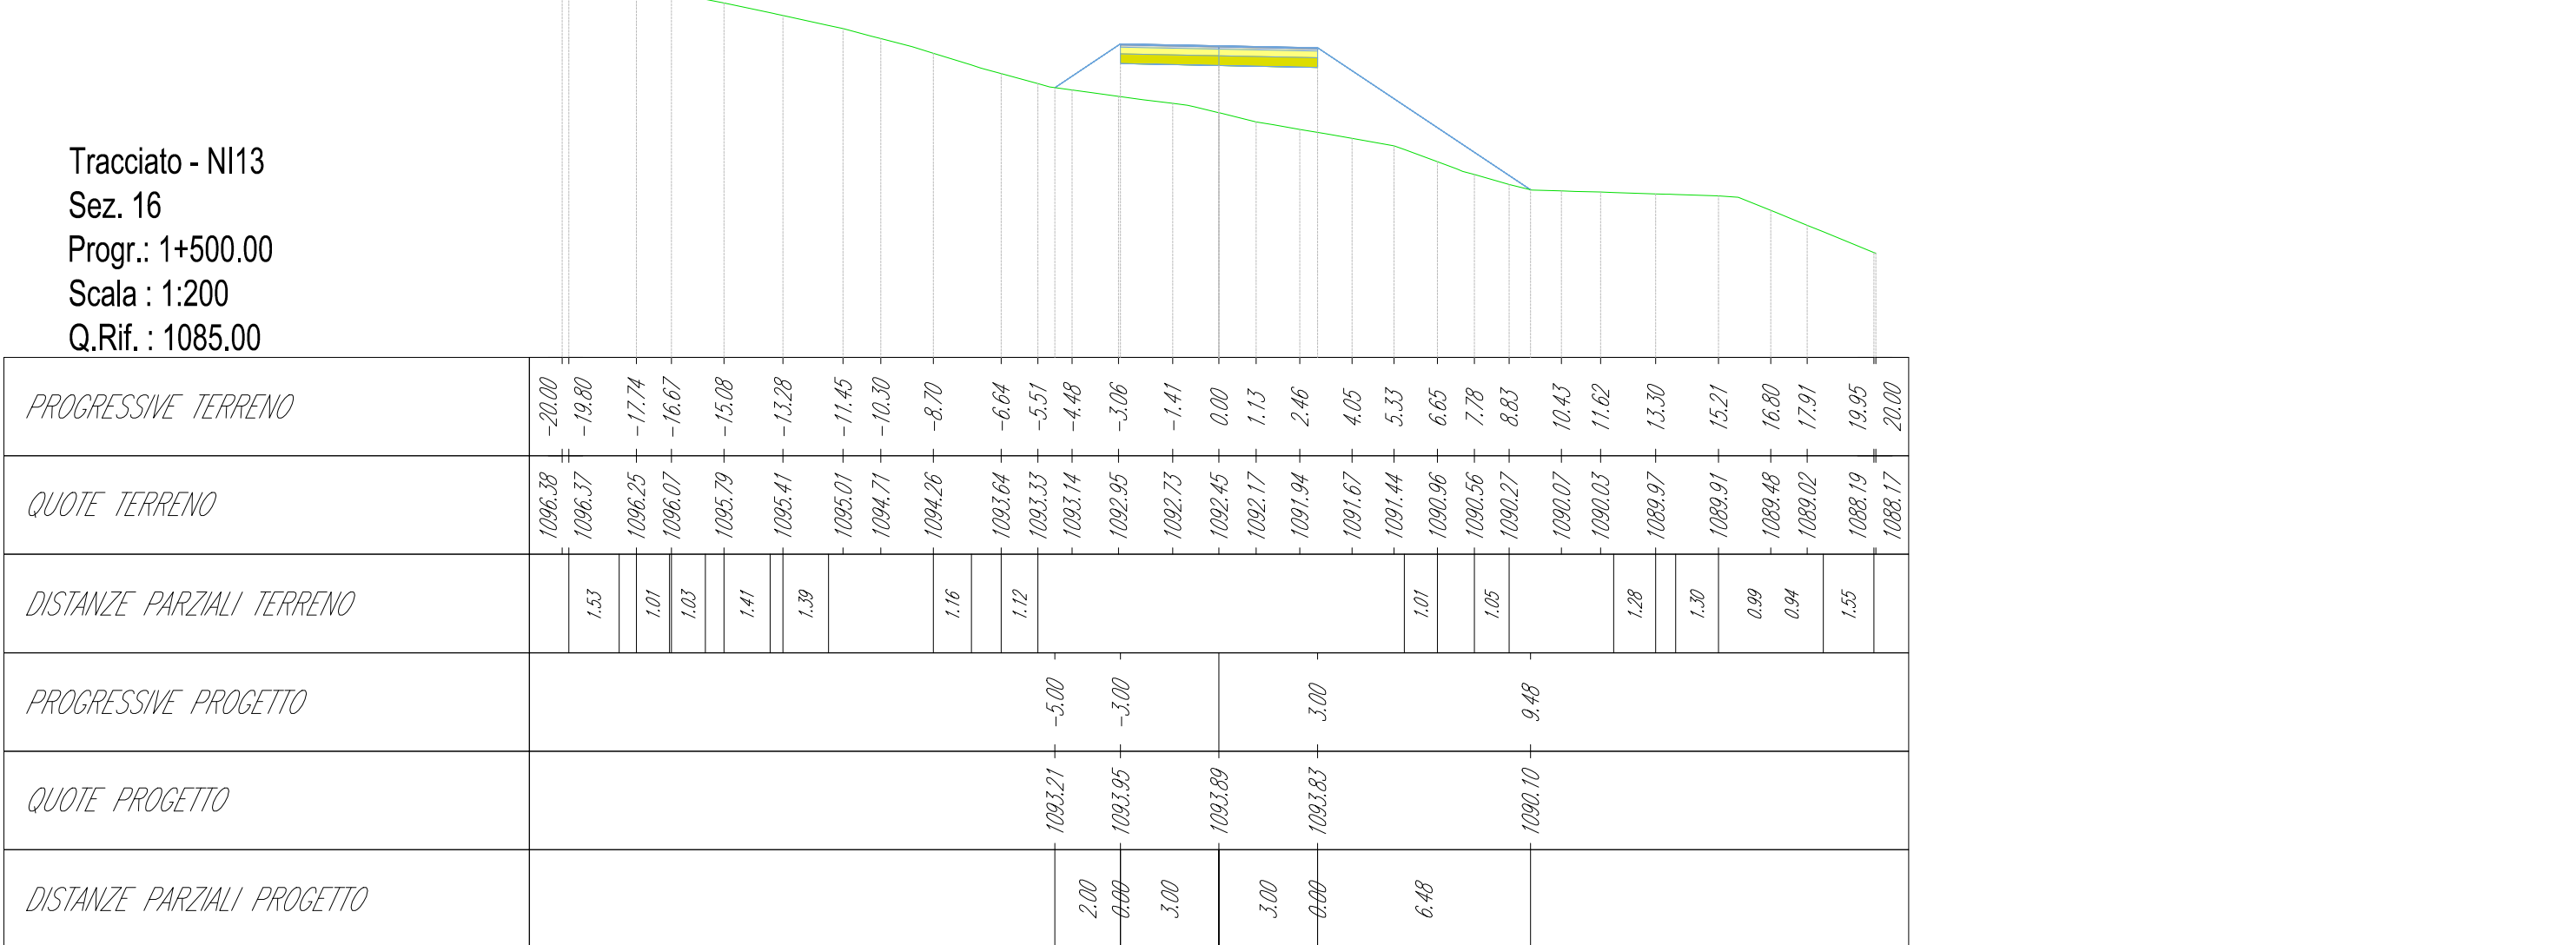

Tracciato - N113  
Sez. 17  
Progr.: 1+600.00  
Scala: 1:200  
Q.Rif.: 1100.00

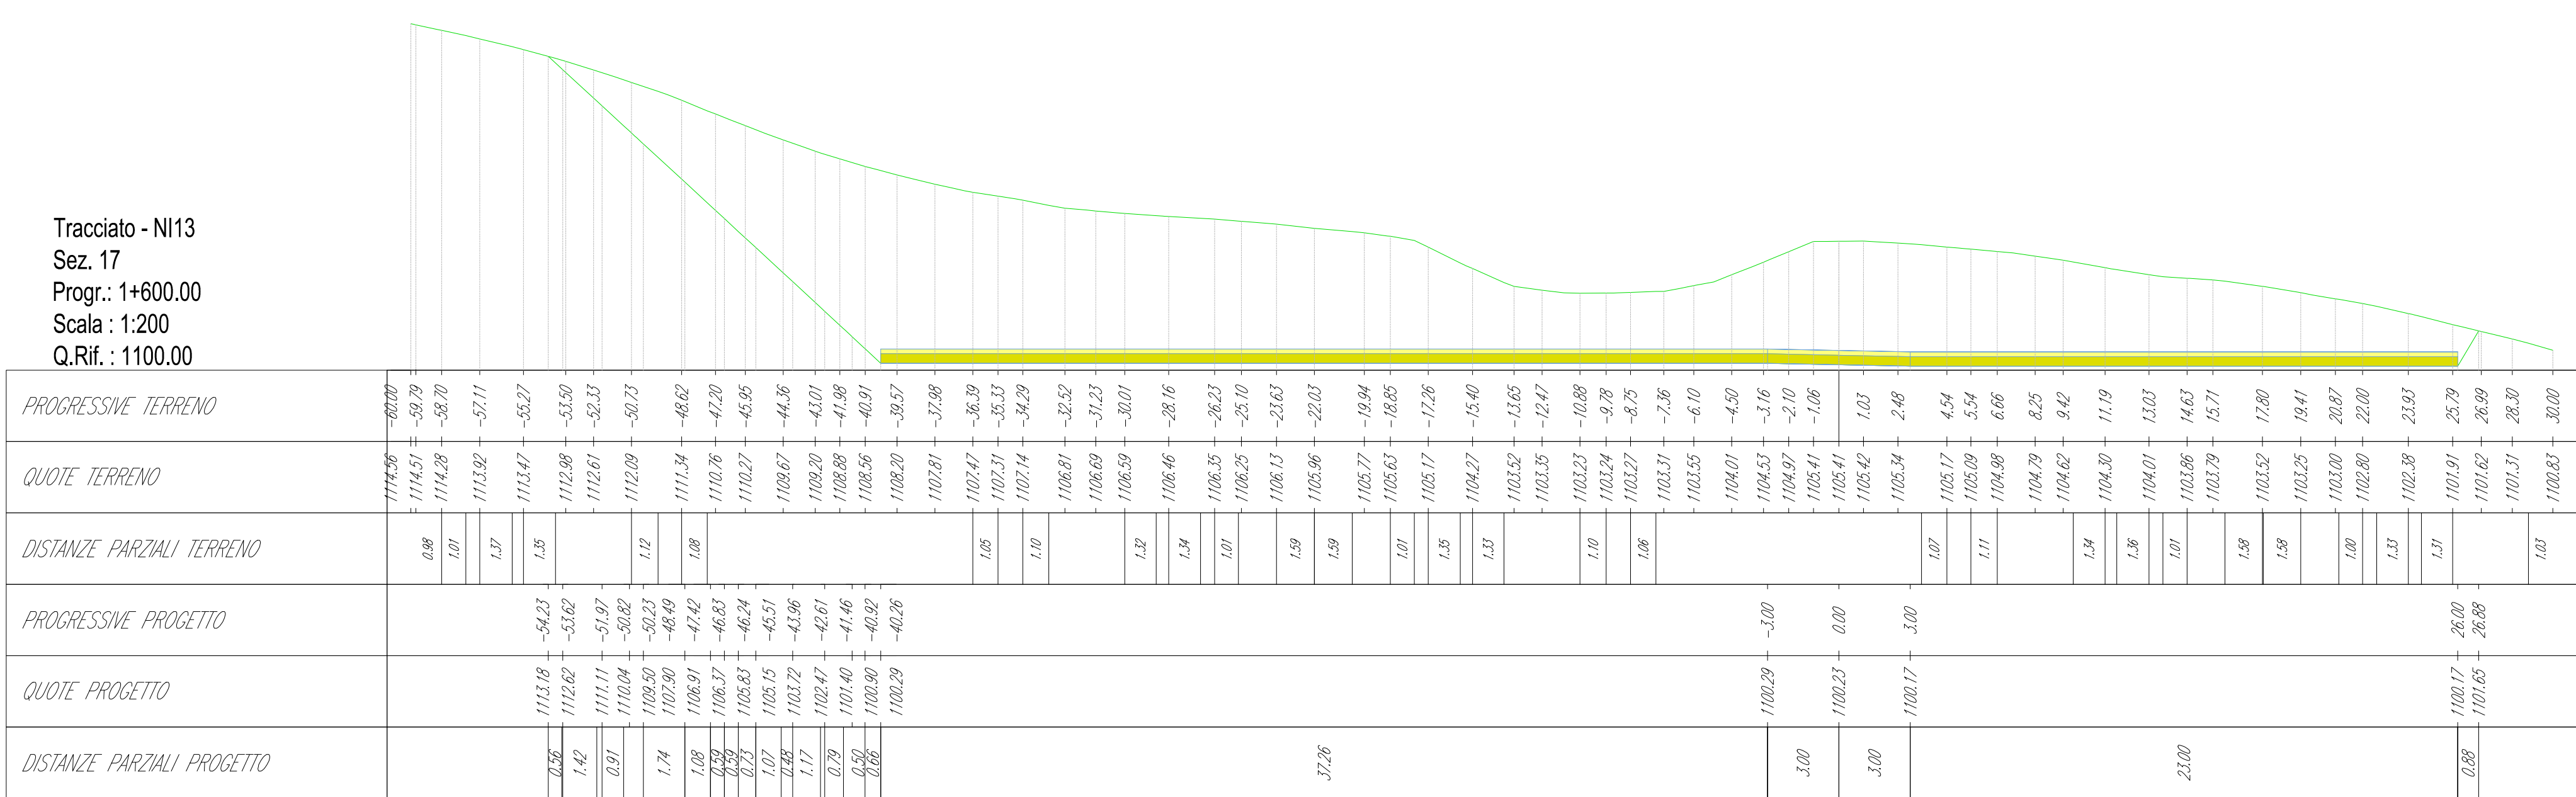

Tracciato - N113  
Sez. 18  
Progr.: 1+658.66  
Scala: 1:200  
Q.Rif.: 1090.00

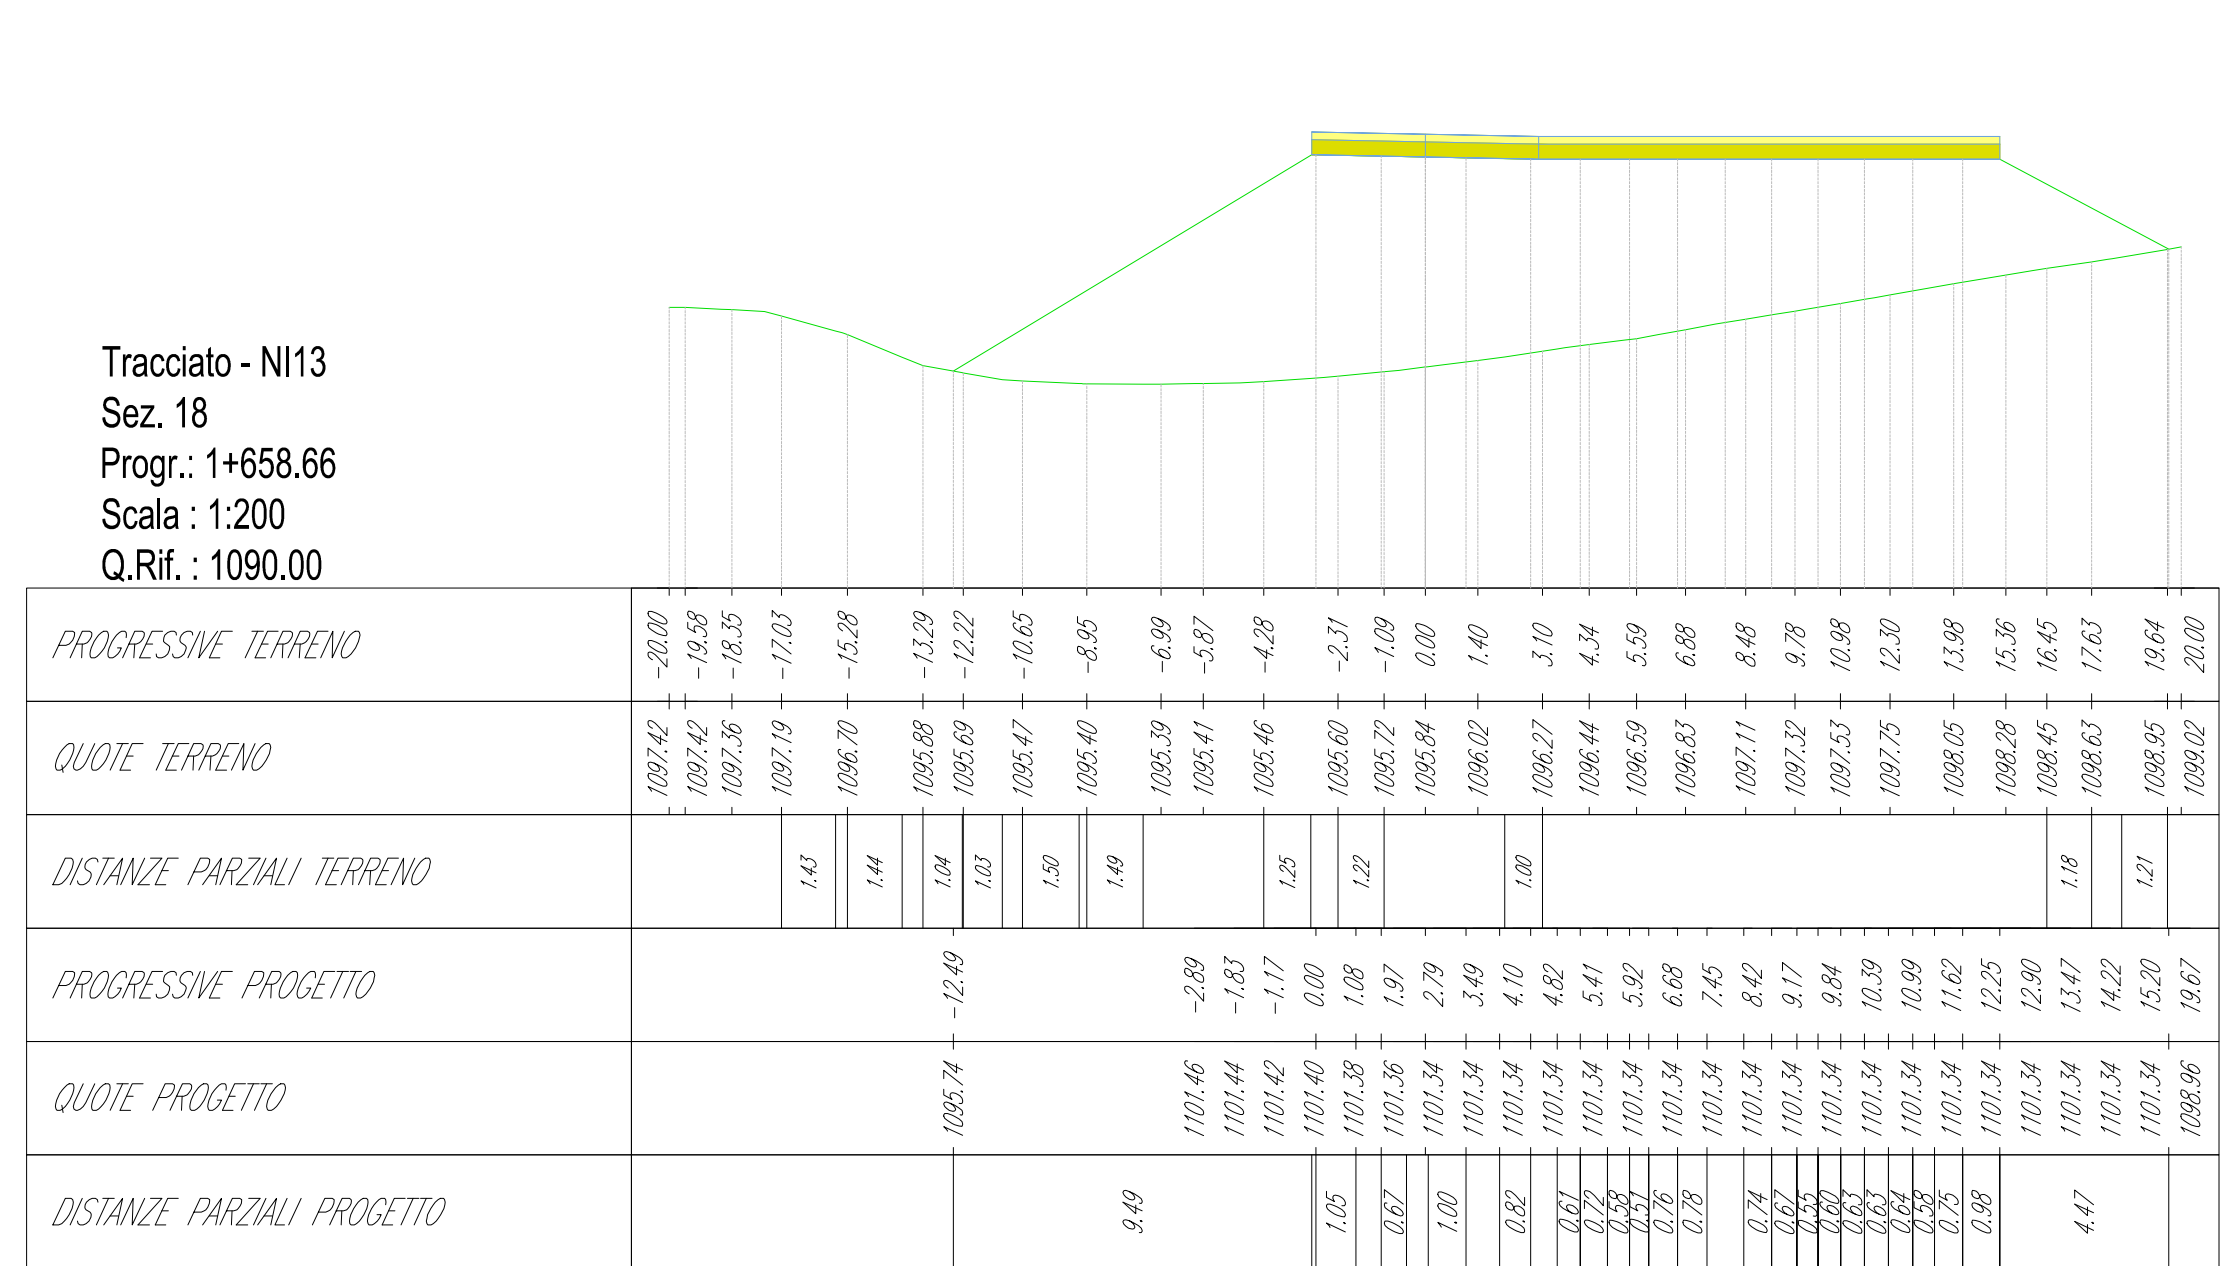

01	2020.06.04	Integrali commenti	M.Terzi	N.Novati	L.Lavazza
00	2020.07.03	Prima Emissione	M.Terzi	N.Novati	L.Lavazza
REV.	DATE	DESCRIPTION	PREPARED	CHECKED	APPROVED
PROJECT: INTEGRALE RICOSTRUZIONE DELL'IMPIANTO EOLICO DI NICOSIA			FILE NAME: GRE.EEC.D.73.IT.W.12420.15.001.01 - Layout Strade		
CLASSIFICATION:	PUBLIC	FORMAT:	A0	SCALE:	1:200
UTILIZATION SCOPE:	BASIC DESIGN	TITLE:	LAYOUT STRADE N113 - PISTA DI ACCESSO E PIAZZOLA Sezioni		
VALUATED BY:	Icolofino	EGP CODE:			
VERIFIED BY:	Sabatino	GROUP:	FUNCTION:	TYPE:	EDITOR:
COUNTRY:	GRE	COUNTRY:	IT	SYSTEM:	PROGRESSIVE:
EGP CODE: D73 ITW124201500101					