
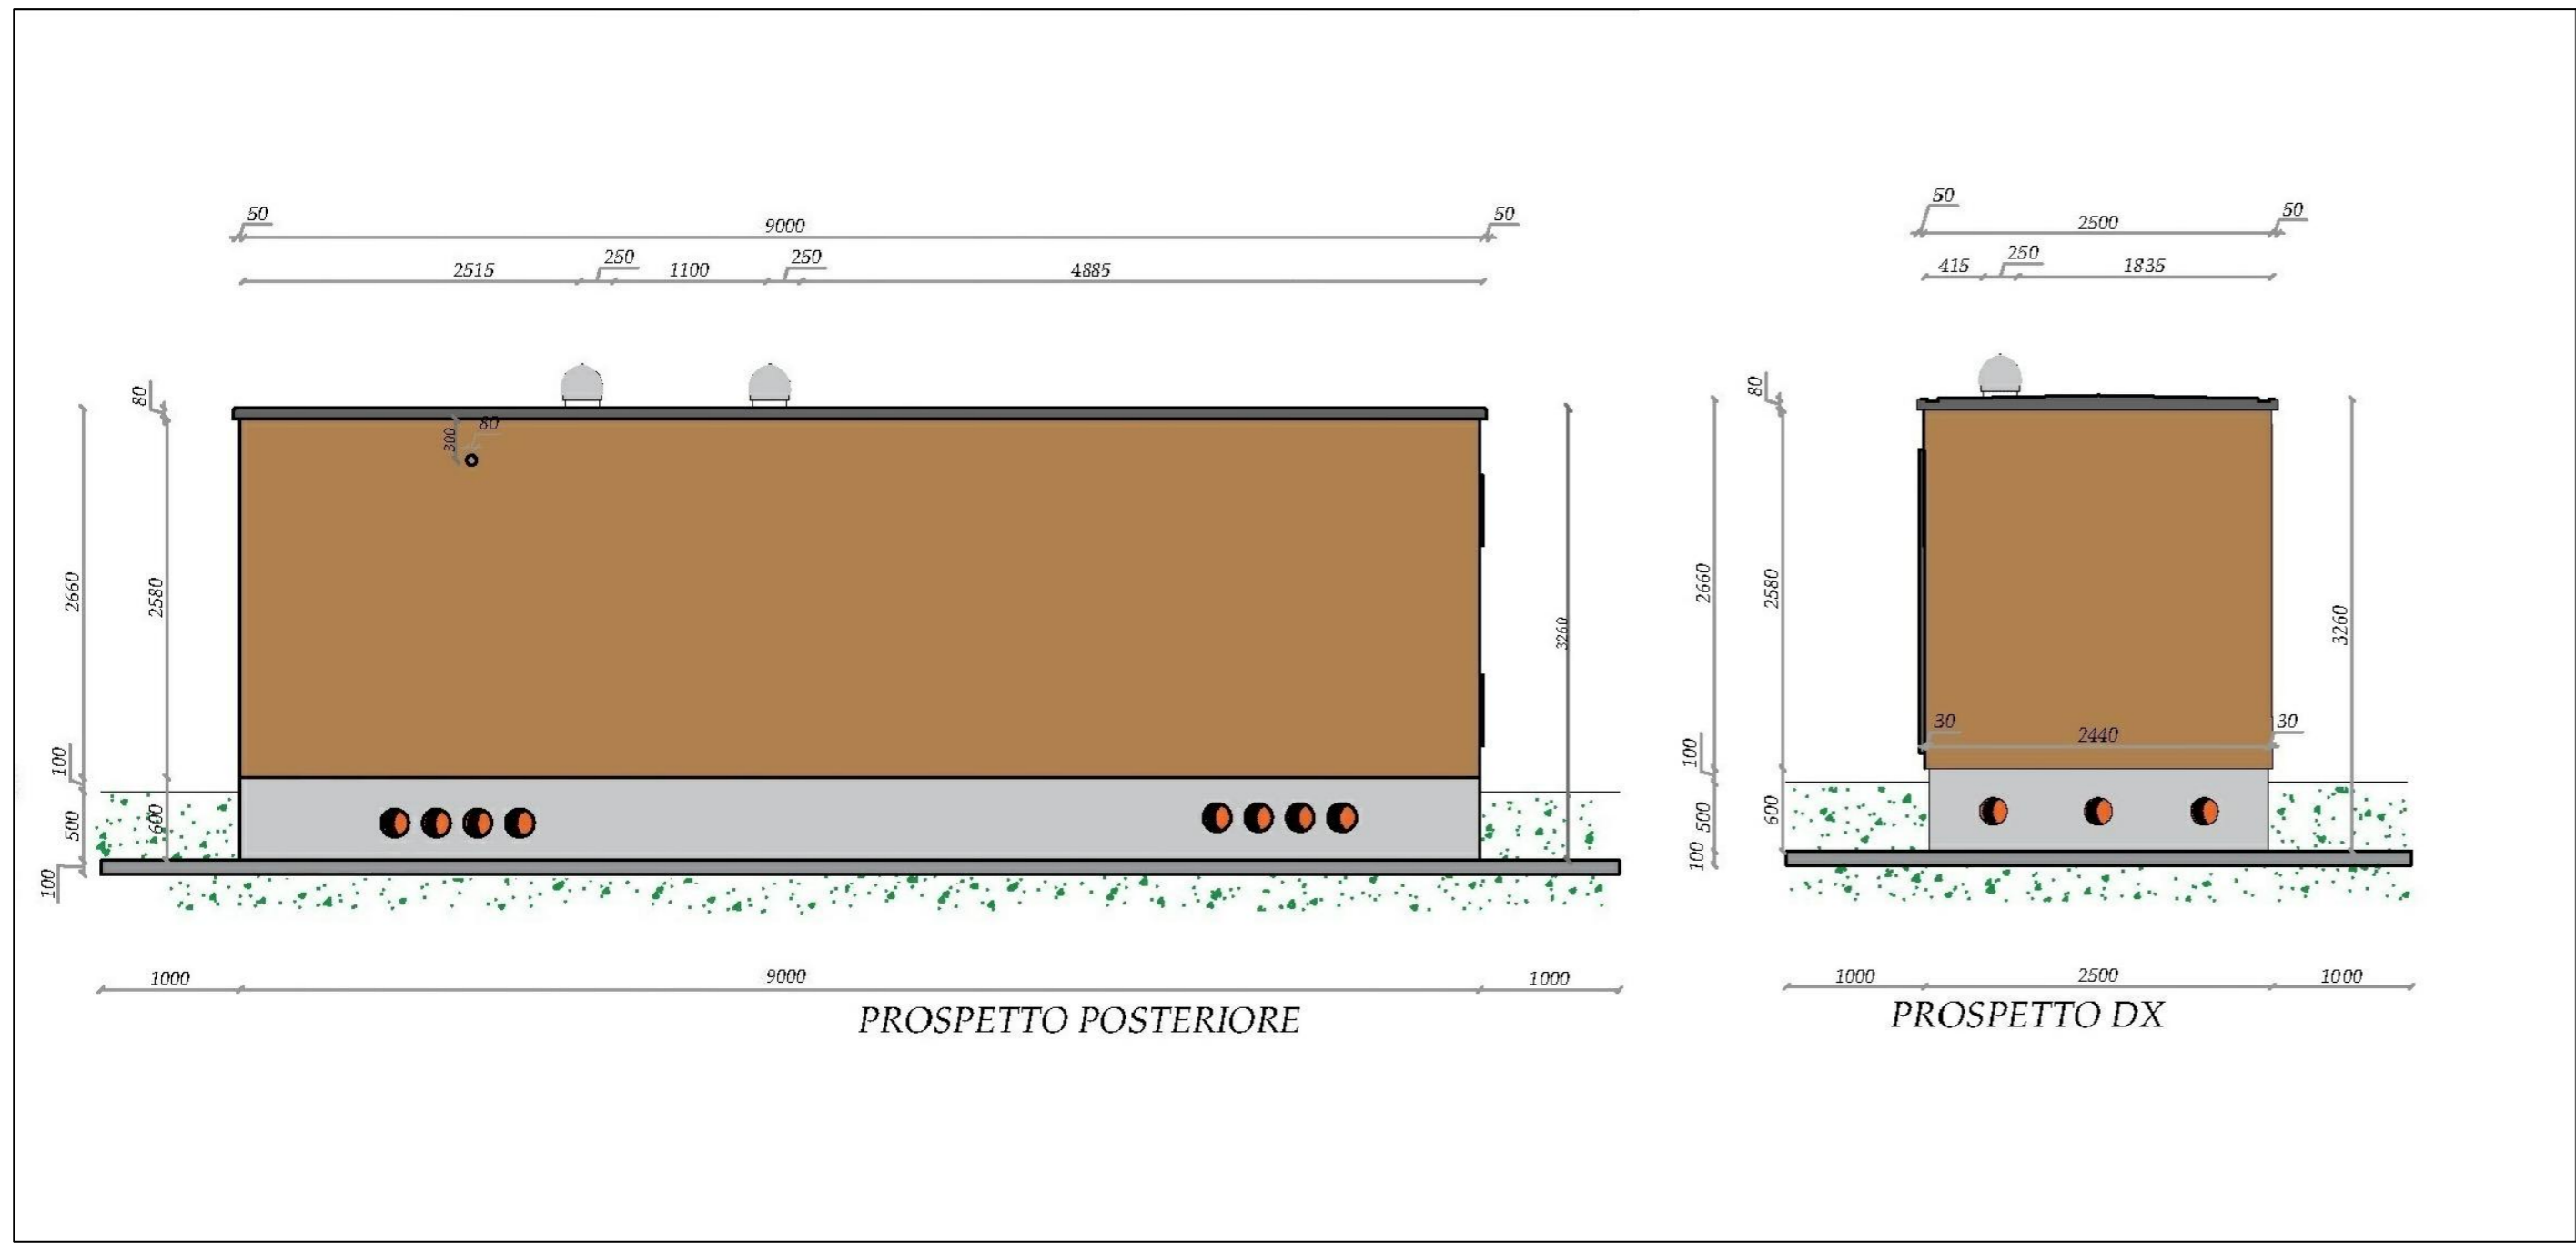
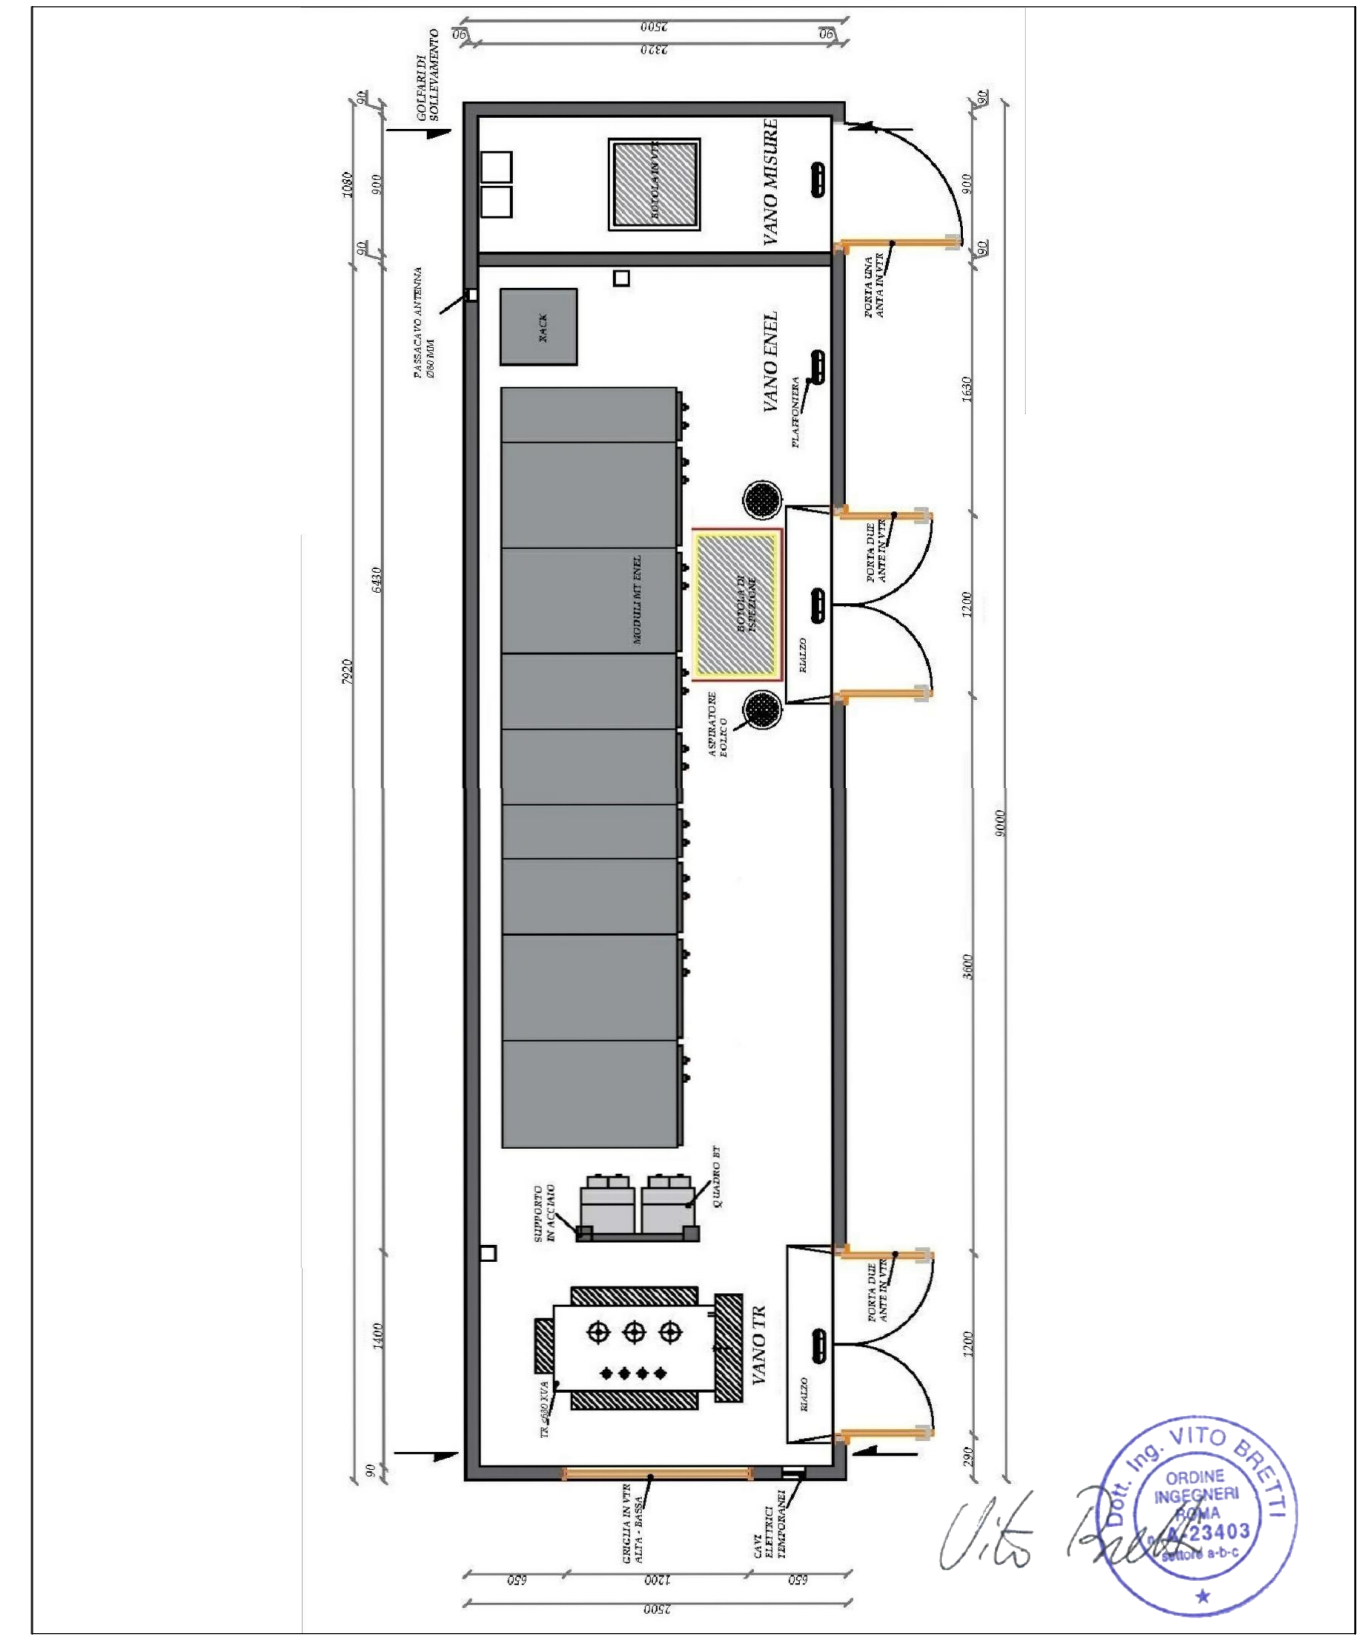


# CABINA GENERALE MT - SOTTOCAMPO GUARASCA - CABINA DI CONSEGNA - DG2092 rev.3

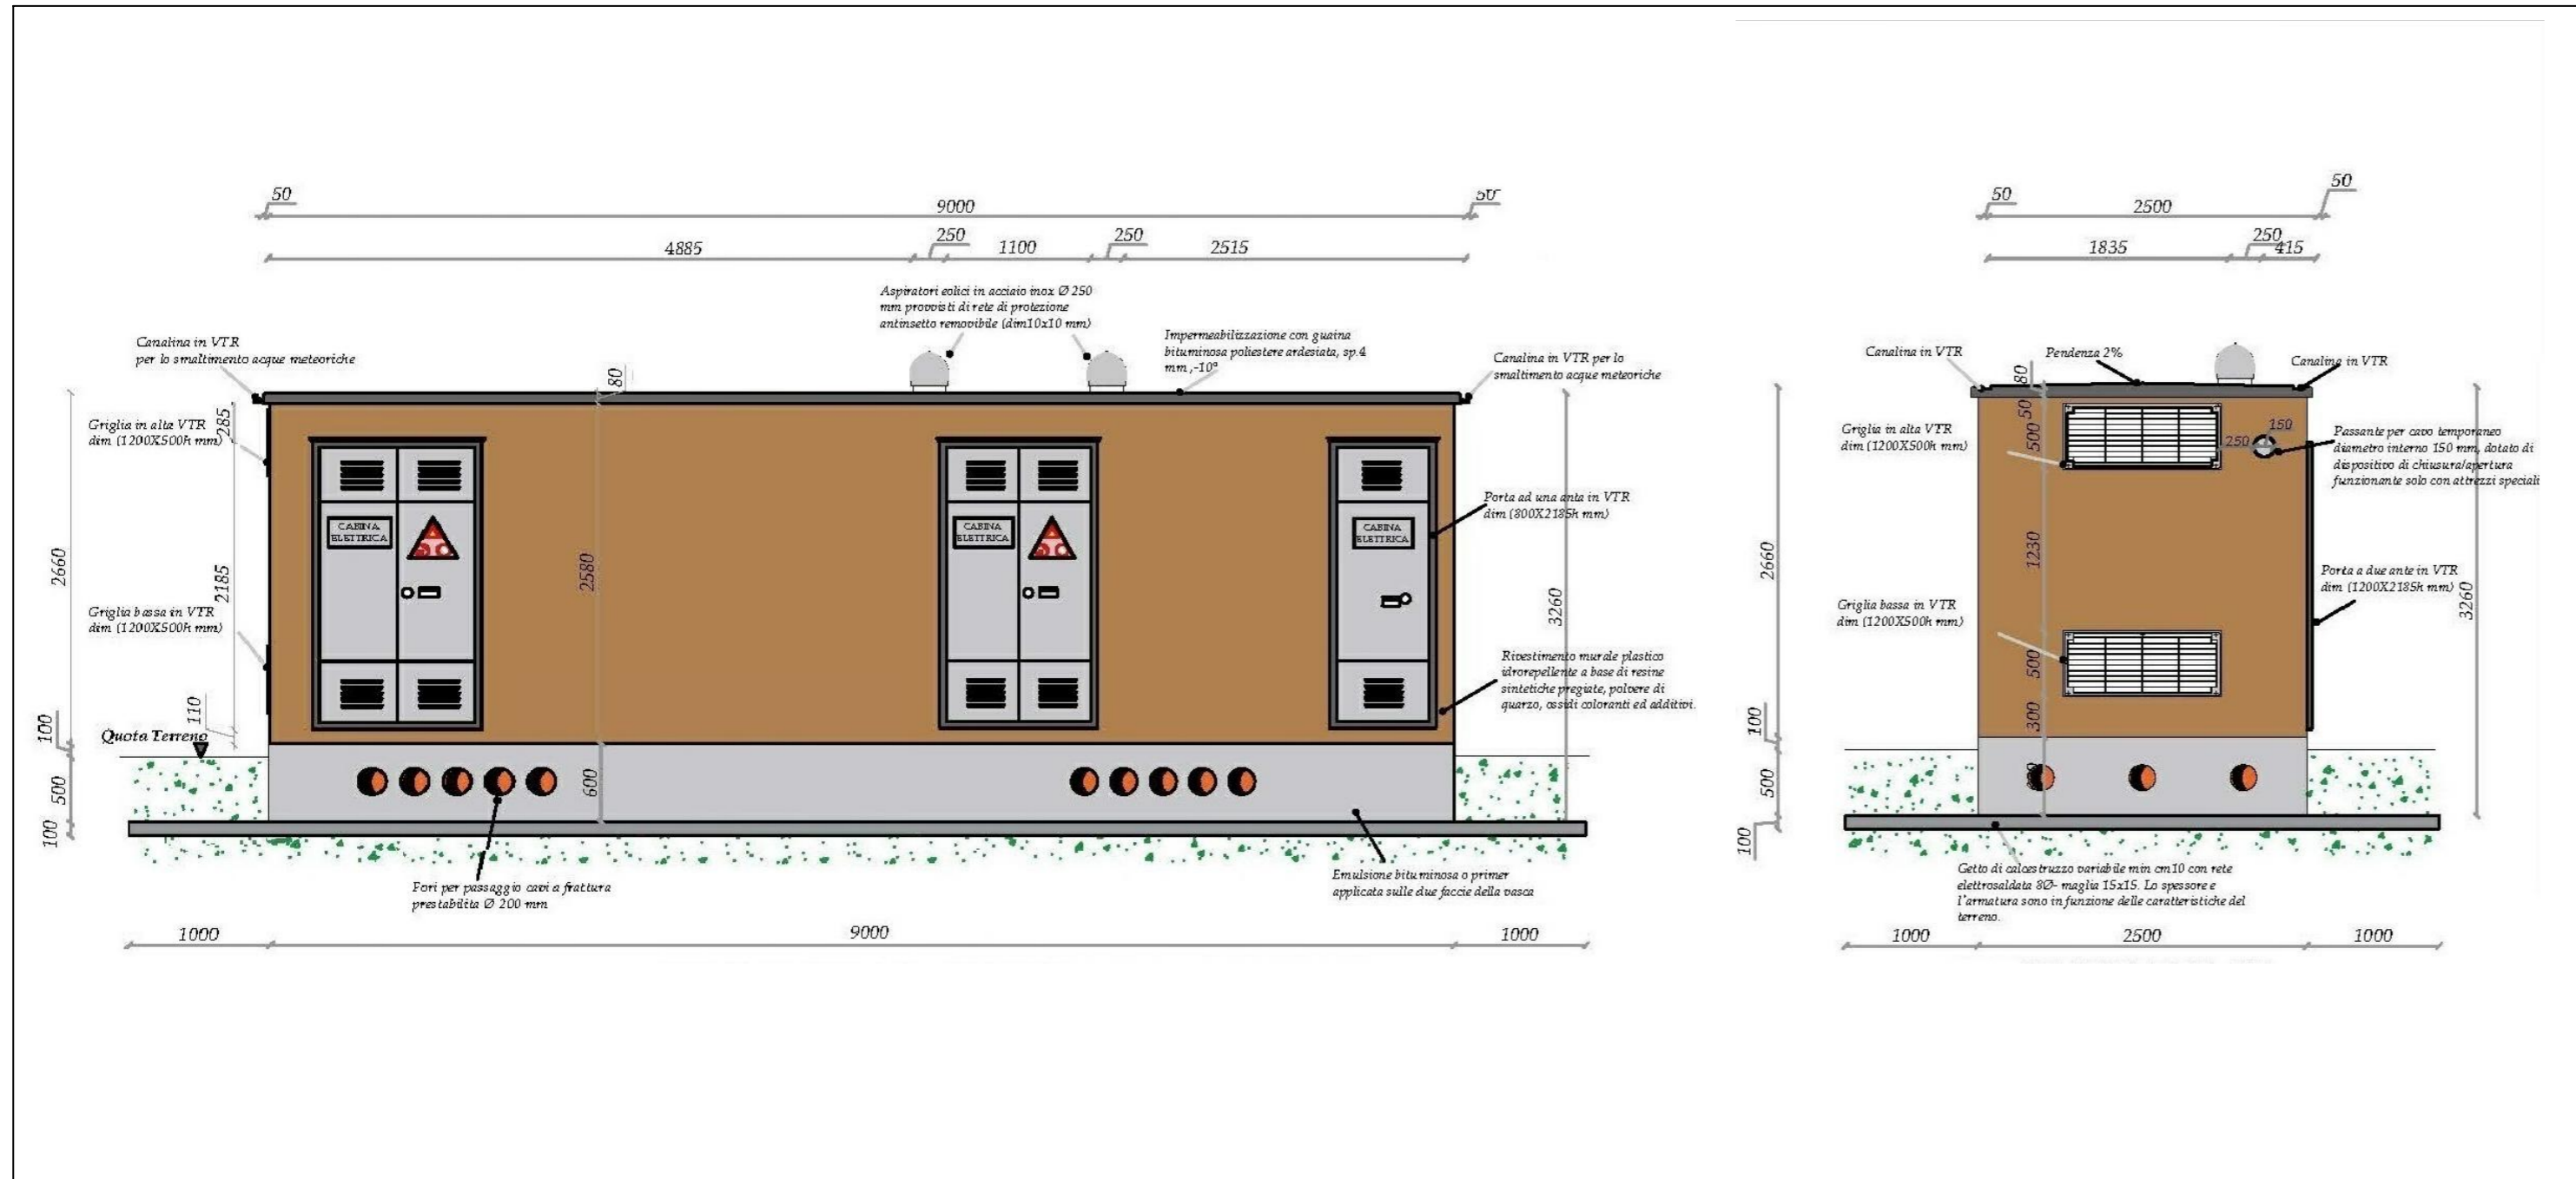

REV.	DATE	DESCRIPTION	PREPARED	CHECKED	APPROVED
01	13/04/2022	Rev.01	D.Sacchi	A.Fata	M.Gallina V.Bretti
00	15/07/2021	Emissione Definitiva	D.Sacchi	A.Fata	V.Bretti

CONTRACTOR'S LOGO <b>GOLDER   wsp</b>		PROJECT: <b>Spinetta Marengo FV (13131)</b>				
enel		CLASSIFICATION: <b>Company</b>	FORMAT: <b>A2</b>	SCALE: <b>1:50</b>	PLOT SCALE: <b>1:1</b>	SHEET: <b>3 di / of 6</b>
Engineering & Construction <b>GRE VALIDATION</b>		UTILIZATION SCOPE: <b>Basic Design</b>	TITLE: <b>CABINE ELETTRICHE CABINA GENERALE MT GUARASCA</b>			
VALIDATED BY: <b>PE EGP</b>	GRE CODE					
VERIFIED BY: <b>Discipline EGP</b>	GROUP	FUNCTION	TYPE	ISSUER	COUNTRY	TEC.
COLLABORATORS	<b>GRE</b>	<b>EEC</b>	<b>D27</b>	<b>ITP</b>	<b>13131</b>	<b>10004801</b>

This document is property of Enel Green Power SpA. It is strictly forbidden to reproduce this document, in whole or in part, and to provide to others any related information without the previous written consent by Enel Green Power SpA.