

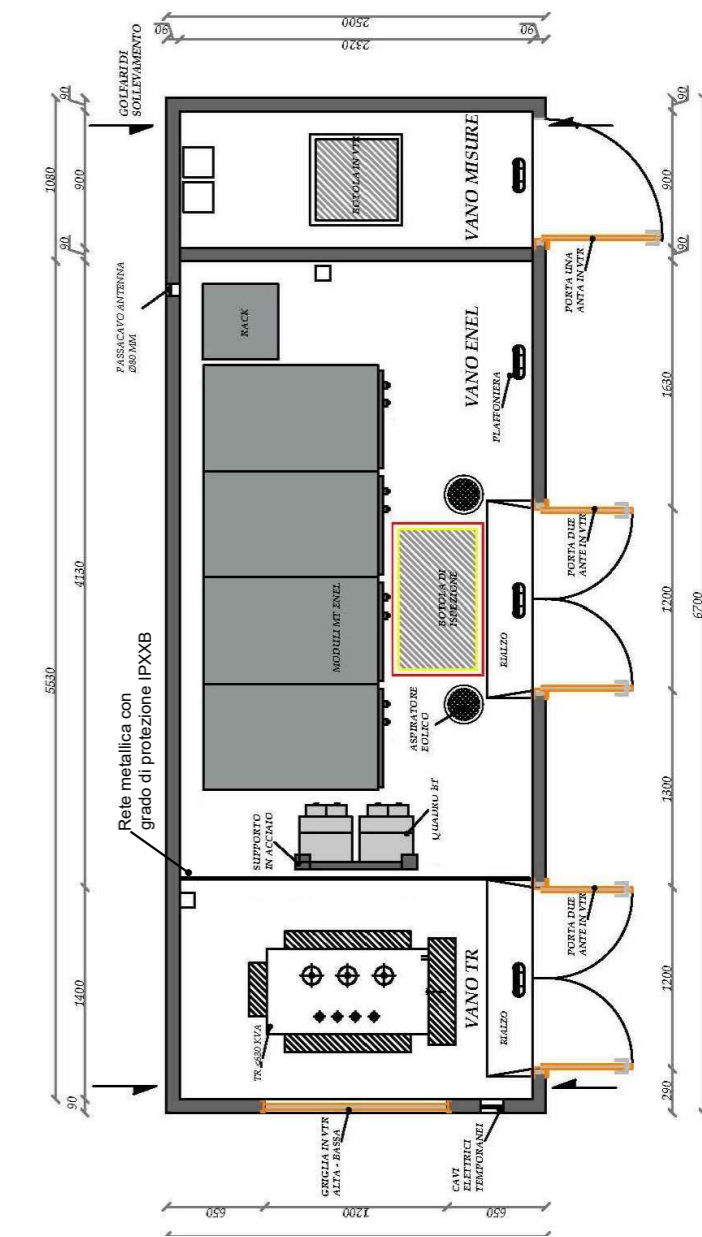
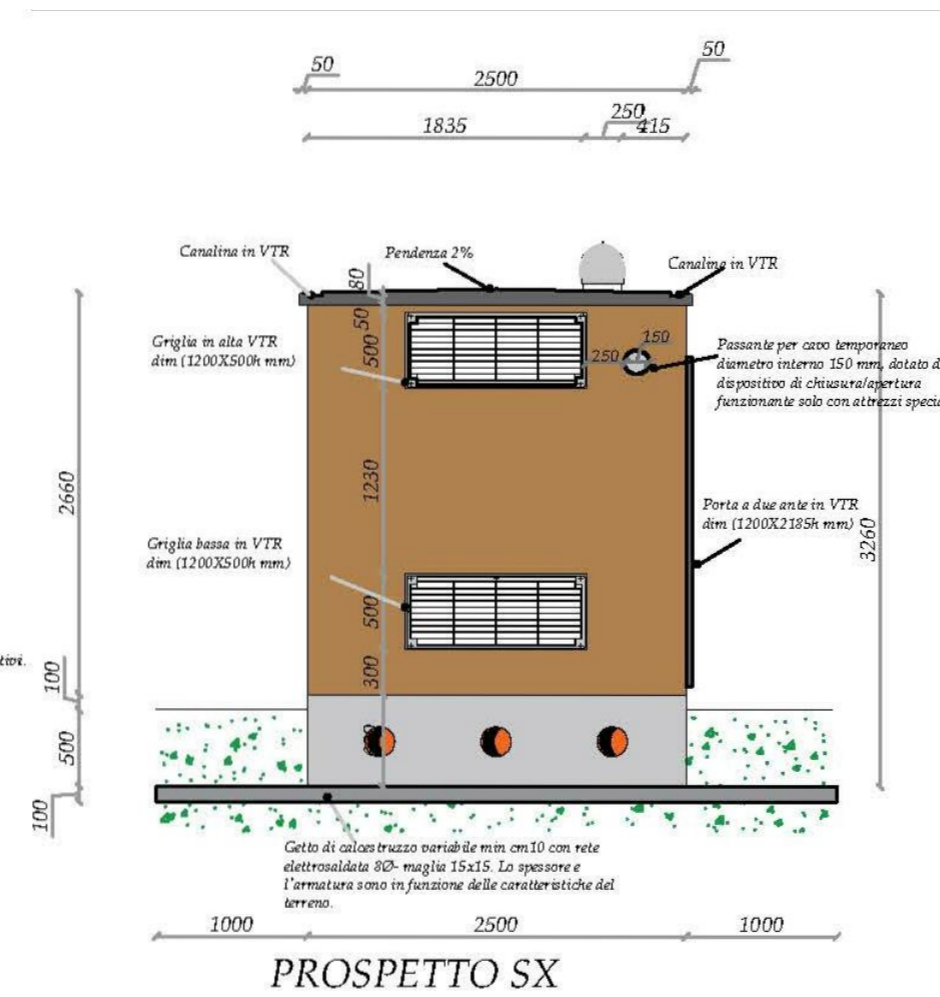
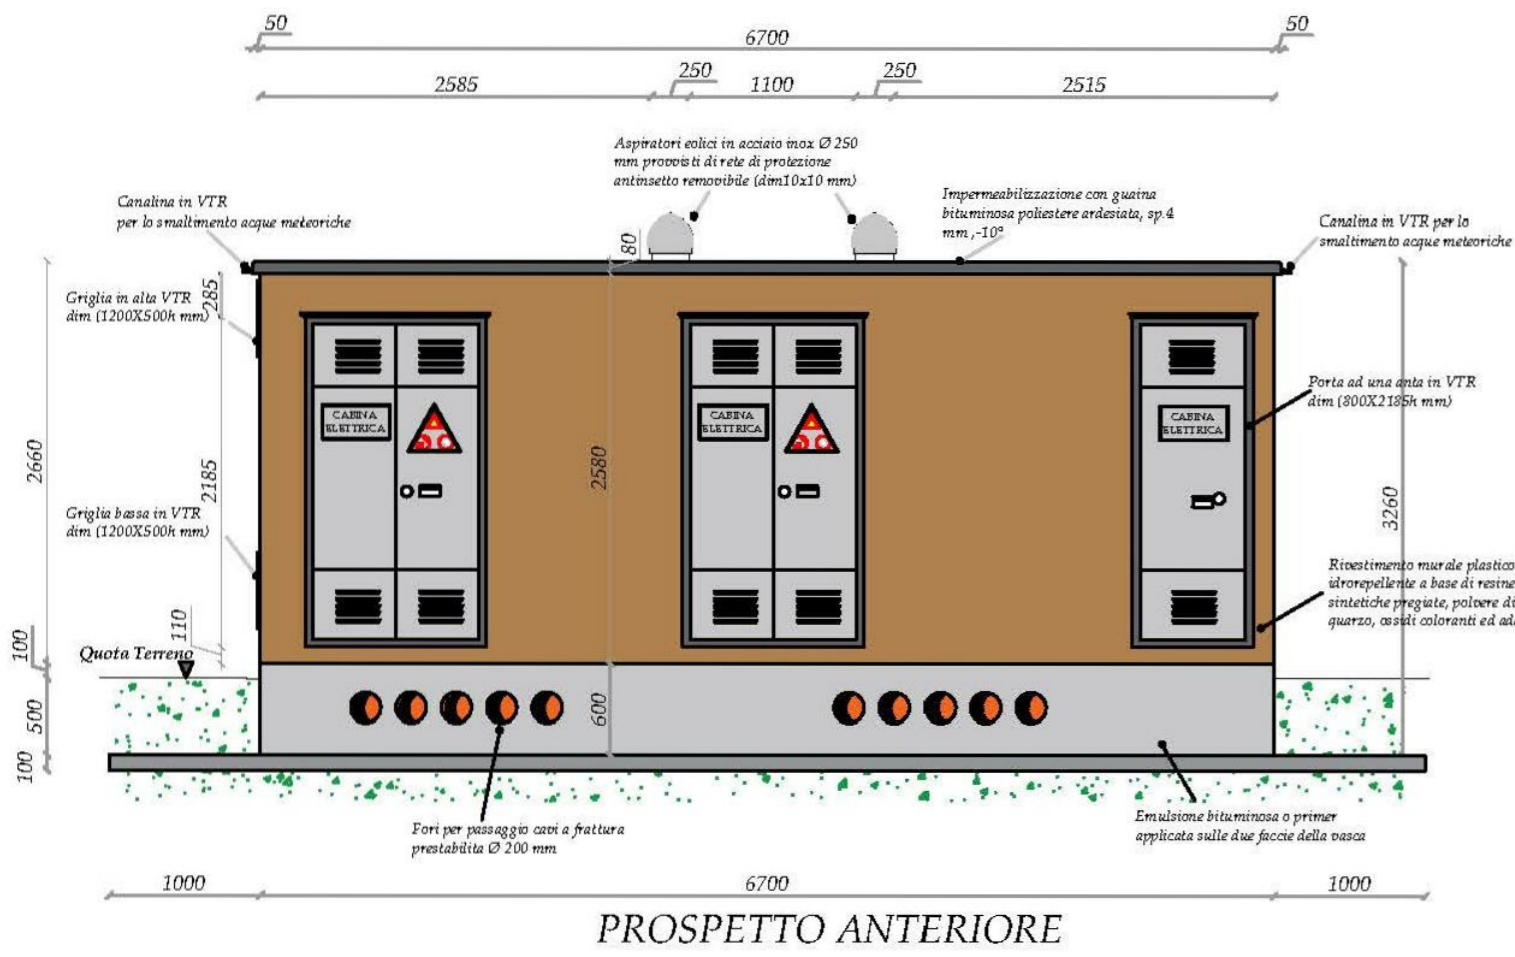


CABINA GENERALE MT - SOTTOCAMPO LA BOLLA - CABINA DI CONSEGNA - DG2092 rev.3

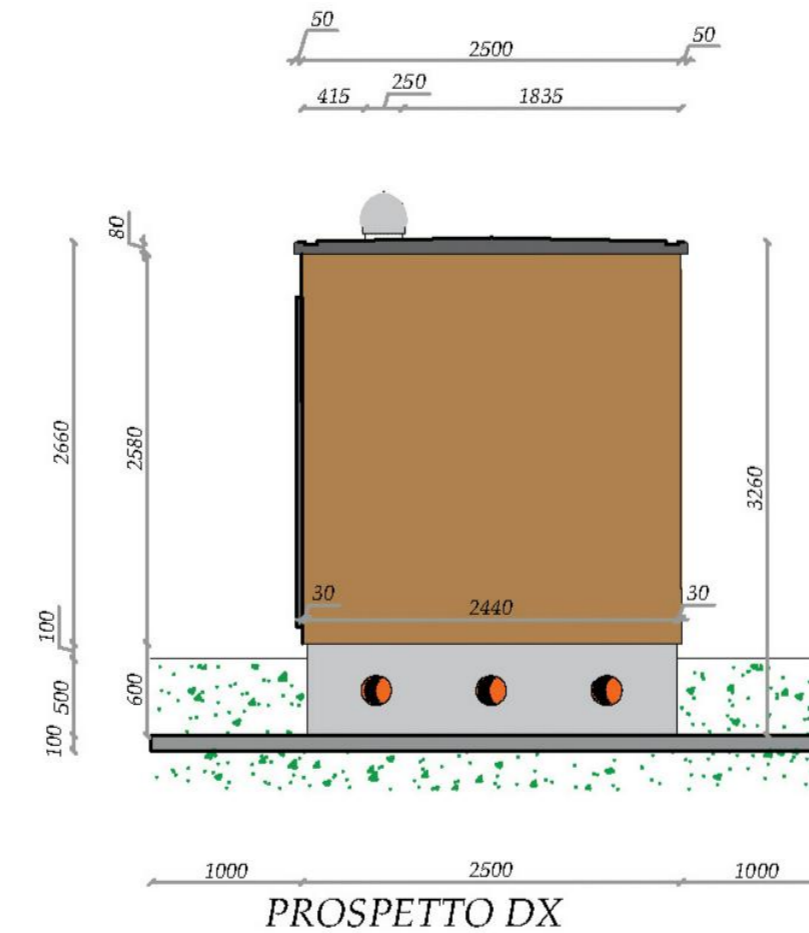

Uto
 Dott. Ing. VITO BRETTI
 ORDINE INGEGNERI
 ROMA
 N. 23403
 C.A.B. s-b-c

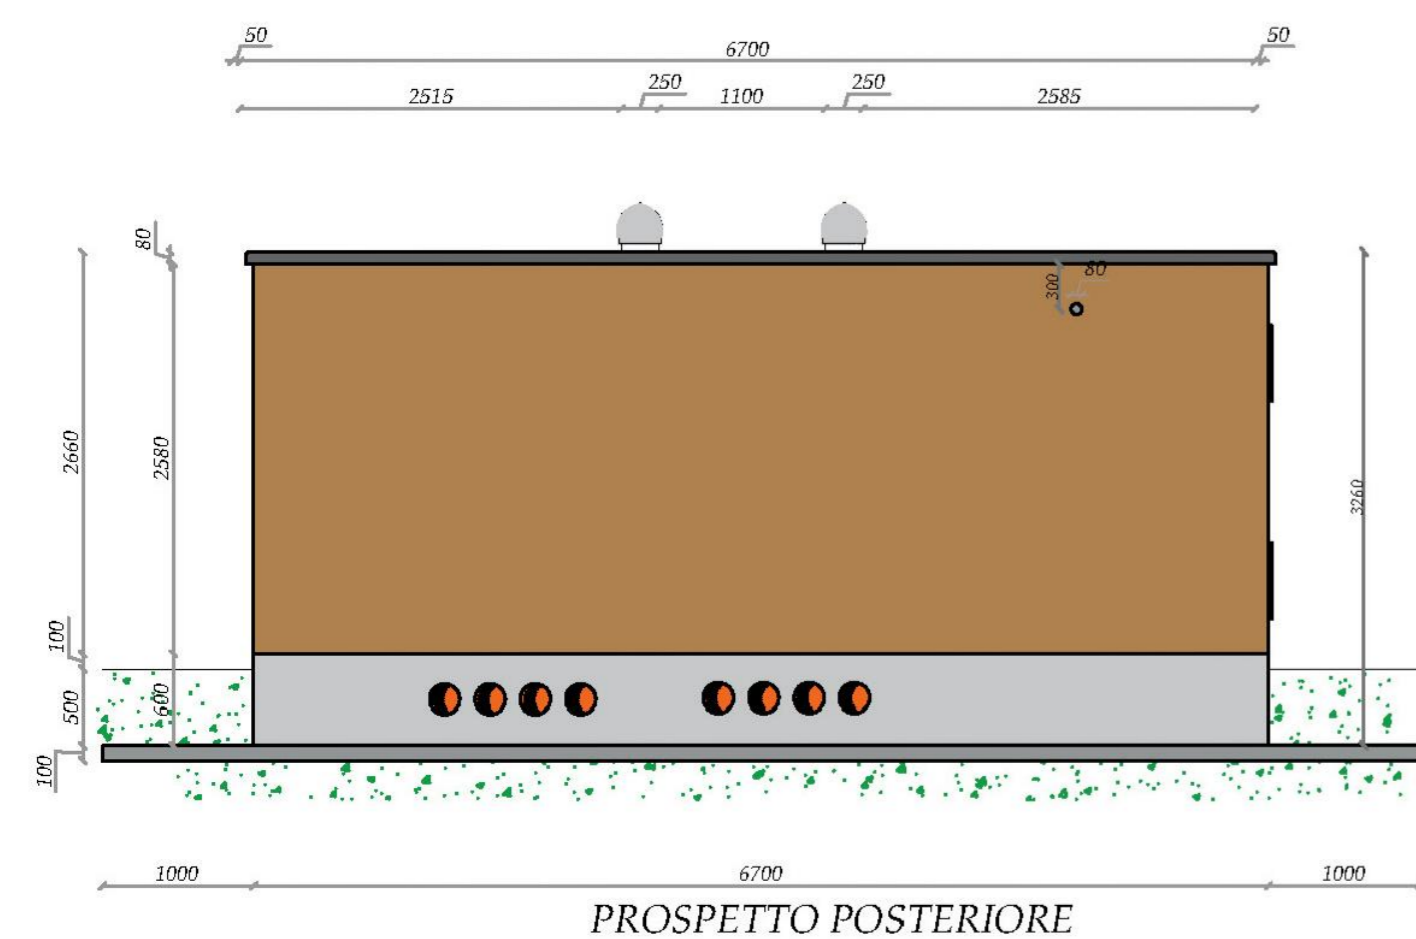

REV.	DATE	DESCRIPTION	PREPARED	CHECKED	APPROVED
01	13/04/2022	Rev.01	D.Sacchi	A.Fata	M.Gallina V.Bretti
00	15/07/2021	Emissione Definitiva	D.Sacchi	A.Fata	V.Bretti
CONTRACTOR'S LOGO		PROJECT:	Spinetta Marengo FV (13131)		
GOLDER wsp		FILE NAME:			
enel		CLASSIFICATION:	FORMAT:	SCALE:	PLOT SCALE:
Engineering & Construction		Company	A2	1:50	1:1
GRE VALIDATION		UTILIZATION SCOPE:	TITLE:		
Basic Design		CABINE ELETTRICHE CABINA GENERALE MT LA BOLLA			
VALIDATED BY: PE EGP		GRE CODE			
VERIFIED BY: Discipline EGP		GROUP:	FUNCTION:	TYPE:	ISSUER:
COLLABORATORS:		GRE	EEC	D27	ITP
		COUNTRY:	TEC:	PLANT:	SYSTEM:
		IT	P13	131	1000
		REVISION:	PROGRESSIVE:	REVISION:	
			4	801	