


Asse A cantiere SGR
SEZIONE N. 2
QT PROGETTO: 404.122
DIST. PROG.: 79.012
DIST. PREC.: 75.982
DIST. SUCC.: 43.534

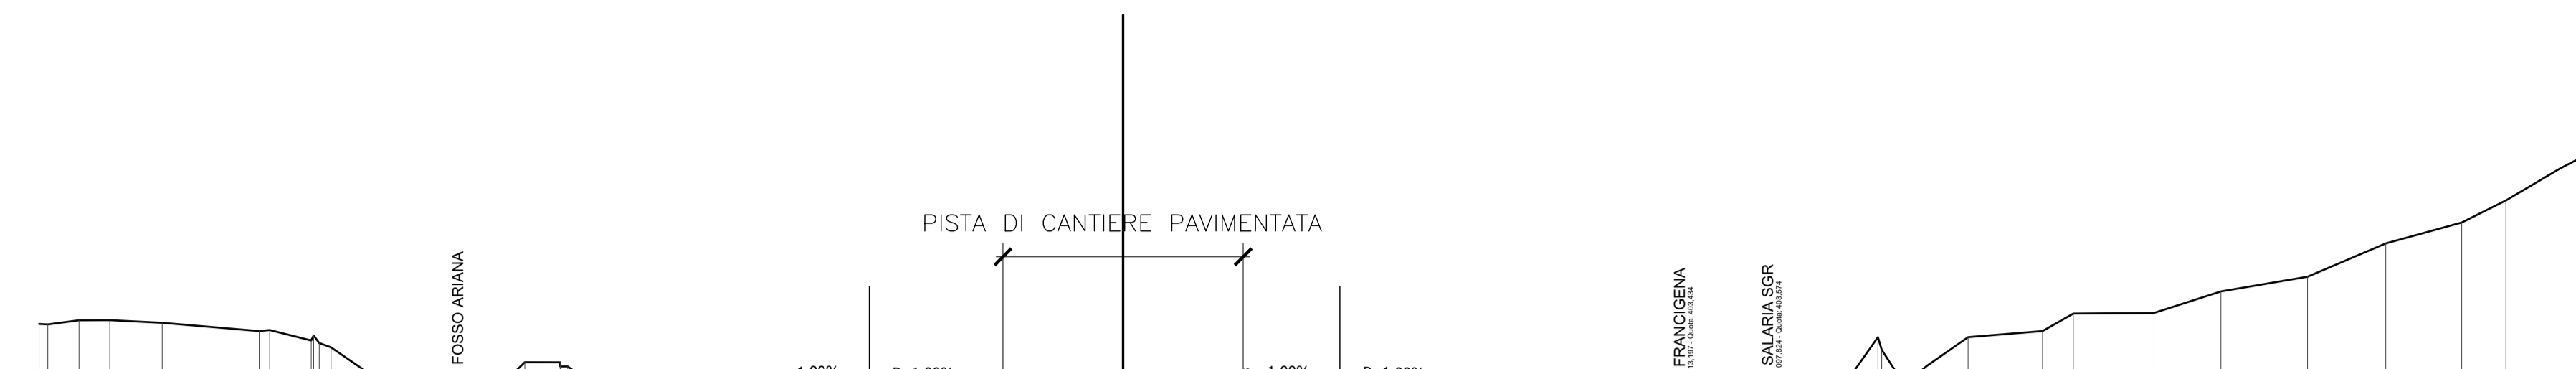

SCALA 1:500

QT RIF. 370.000

QUOTE TERRENO	404.000	403.950	403.900	400.000	
DIST. PARZIALI TERRENO	3.21	3.24	3.27	30.00
QUOTE PROGETTO	404.000	403.950	403.900	394.35	