


EDP 01

Stralcio planimetrico piazzola wtg EDP01


Rapp. 1 : 2000

Progressiva : 1257.300
Codice : SEZ.30
Volume1 - scavo : 76.167
Volume1 - riporto : 0.000

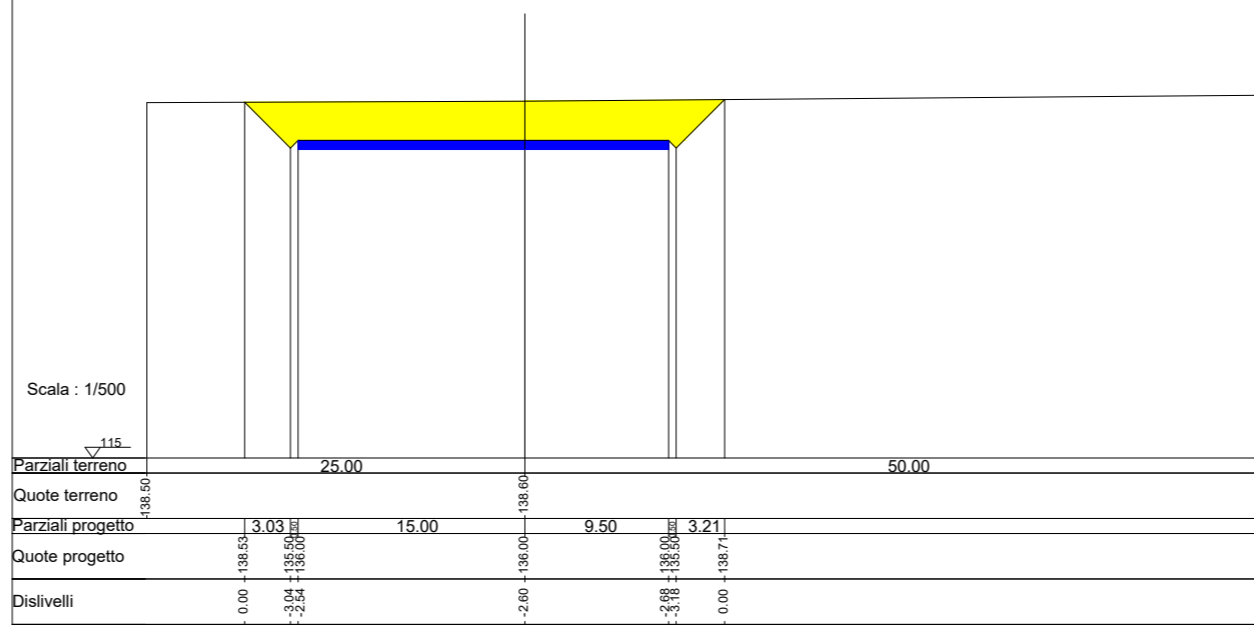


Scala : 1/500

Progressiva : 1281.300
Codice : SEZ.31
Volume1 - scavo : 34.800
Volume1 - riporto : 0.000

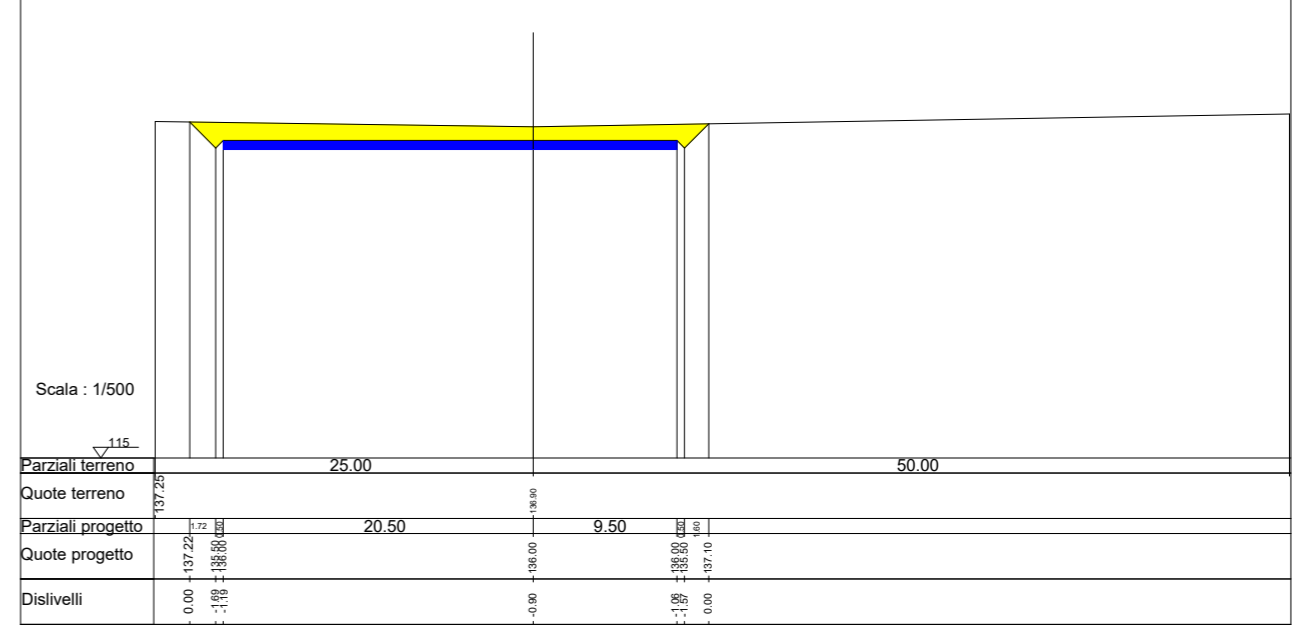


Scala : 1/500

Progressiva : 1318.800
Codice : SEZ.32
Volume1 - scavo : 0.000
Volume1 - riporto : -112.241

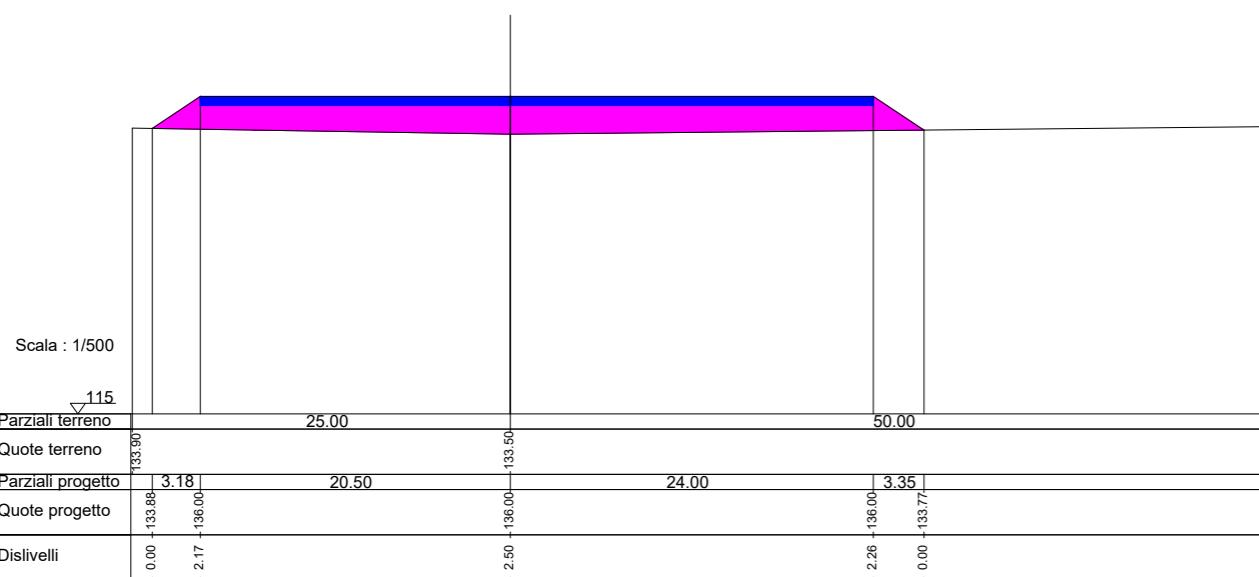


Scala : 1/500

Progressiva : 1356.300
Codice : SEZ.33
Volume1 - scavo : 0.000
Volume1 - riporto : -196.773

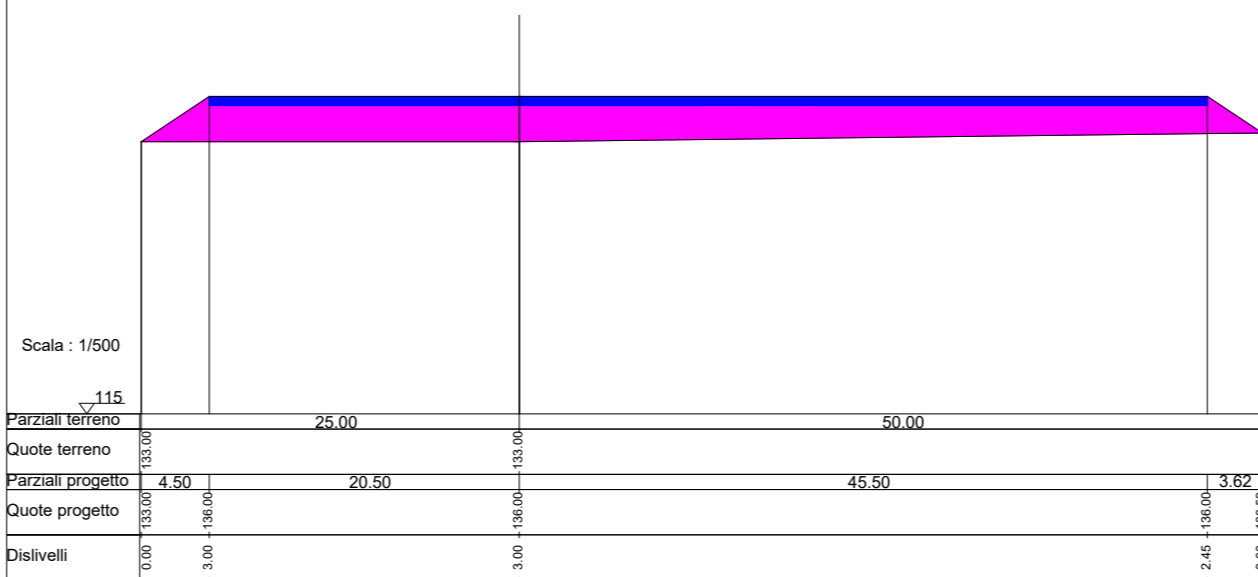


Scala : 1/500

Progressiva : 1377.300
Codice : SEZ.34
Volume1 - scavo : 0.000
Volume1 - riporto : -140.217

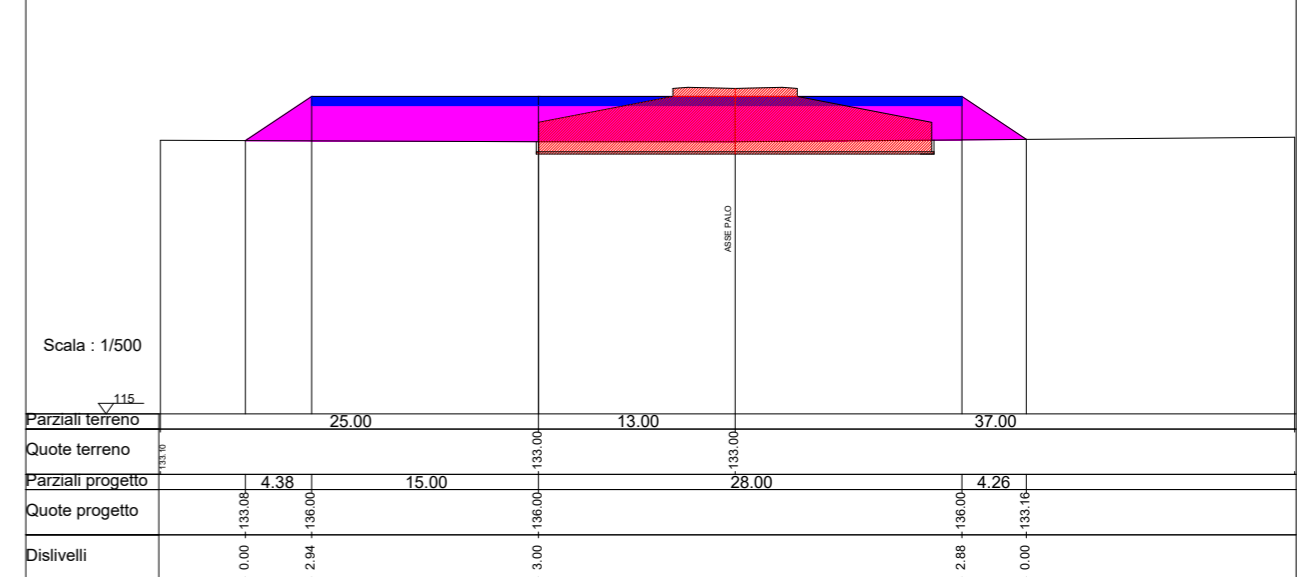


Scala : 1/500

Progressiva : 1392.300
Codice : SEZ.35
Volume1 - scavo : 0.000
Volume1 - riporto : -106.731

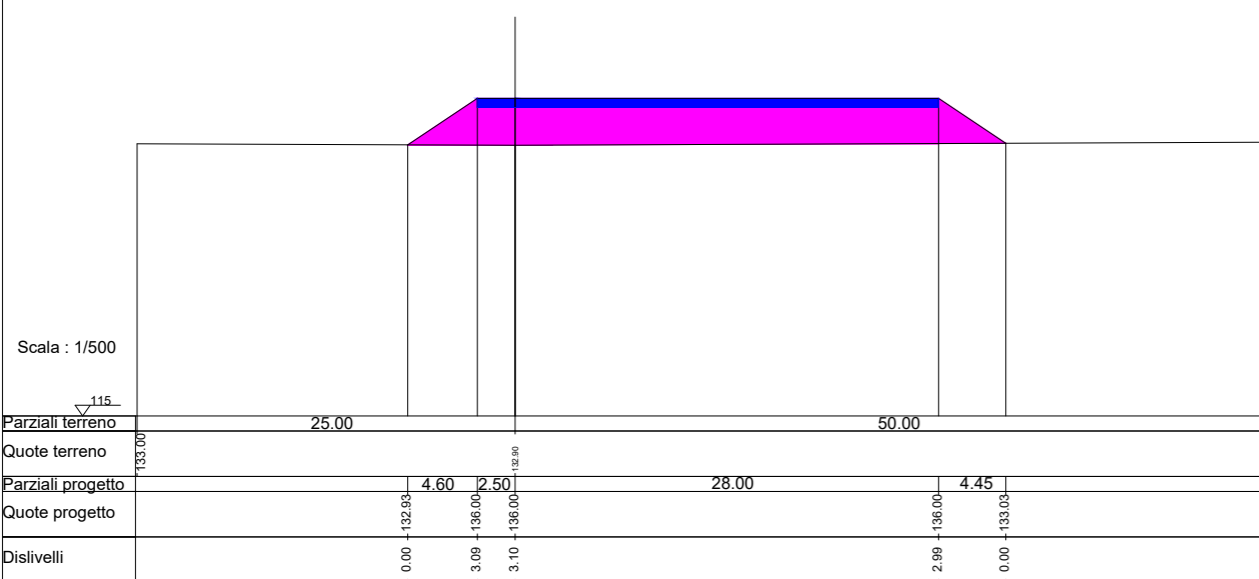

Scala : 1/500


EDP01
Sezione A-A'

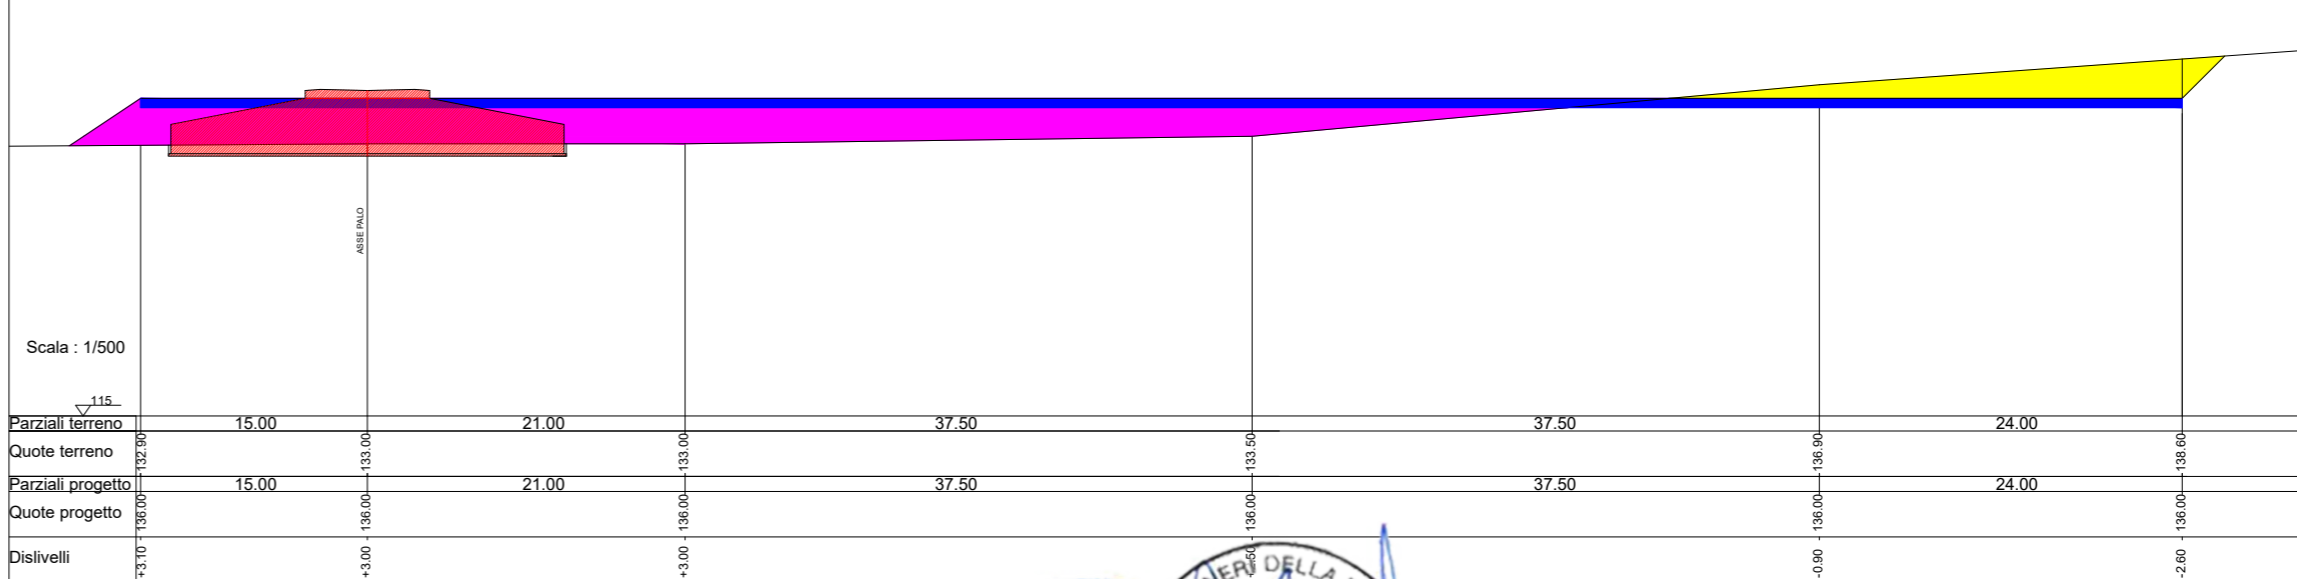


Scala : 1/500








SCAVO Mc. 1.530,00 + Mc. 660,00 = Mc. 2.190,00
RIPORTO Mc. 12.830,00 - Mc. 2.830,00 = Mc. 10.000,00

D						DATE	SCALE 1/500	 renewables	 INSE Srl
C						DRAWN	INSE		
B	28/02/2022	INSE	INSE			02/22	CHECKED	INSE	CAD Vers.: B Page Vers.: -
A	10/05/2020	INSE	INSE			05/20	REVISED-EDPR		Name collection: Page: 01
EDIC.	DATE	DRAWN	CHECKED	REVISED-EDPR	MODIFICATION		Format A2		Cont: 05

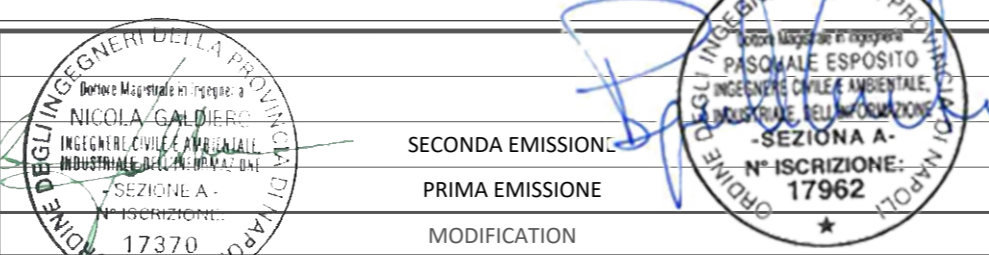


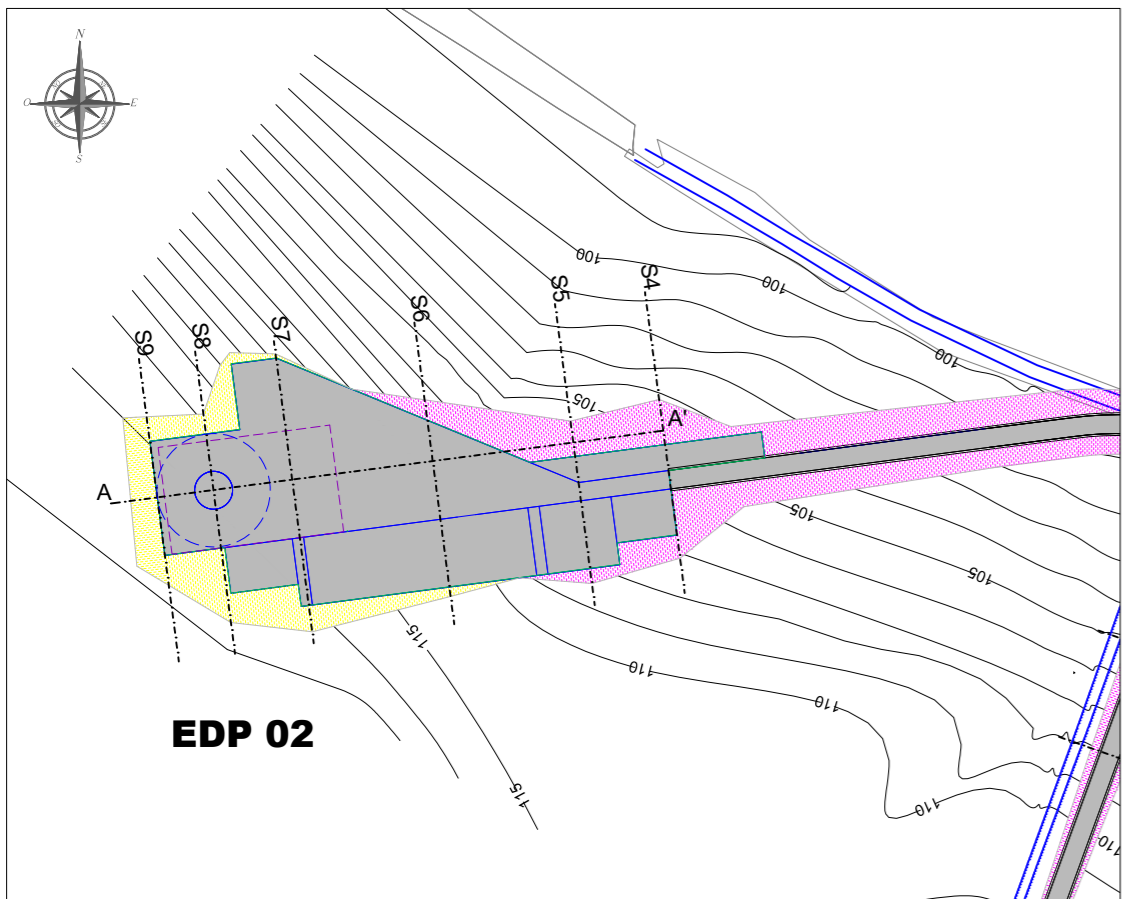

Stralcio planimetrico piazzola wtg EDP02 Rapp. 1 : 2000

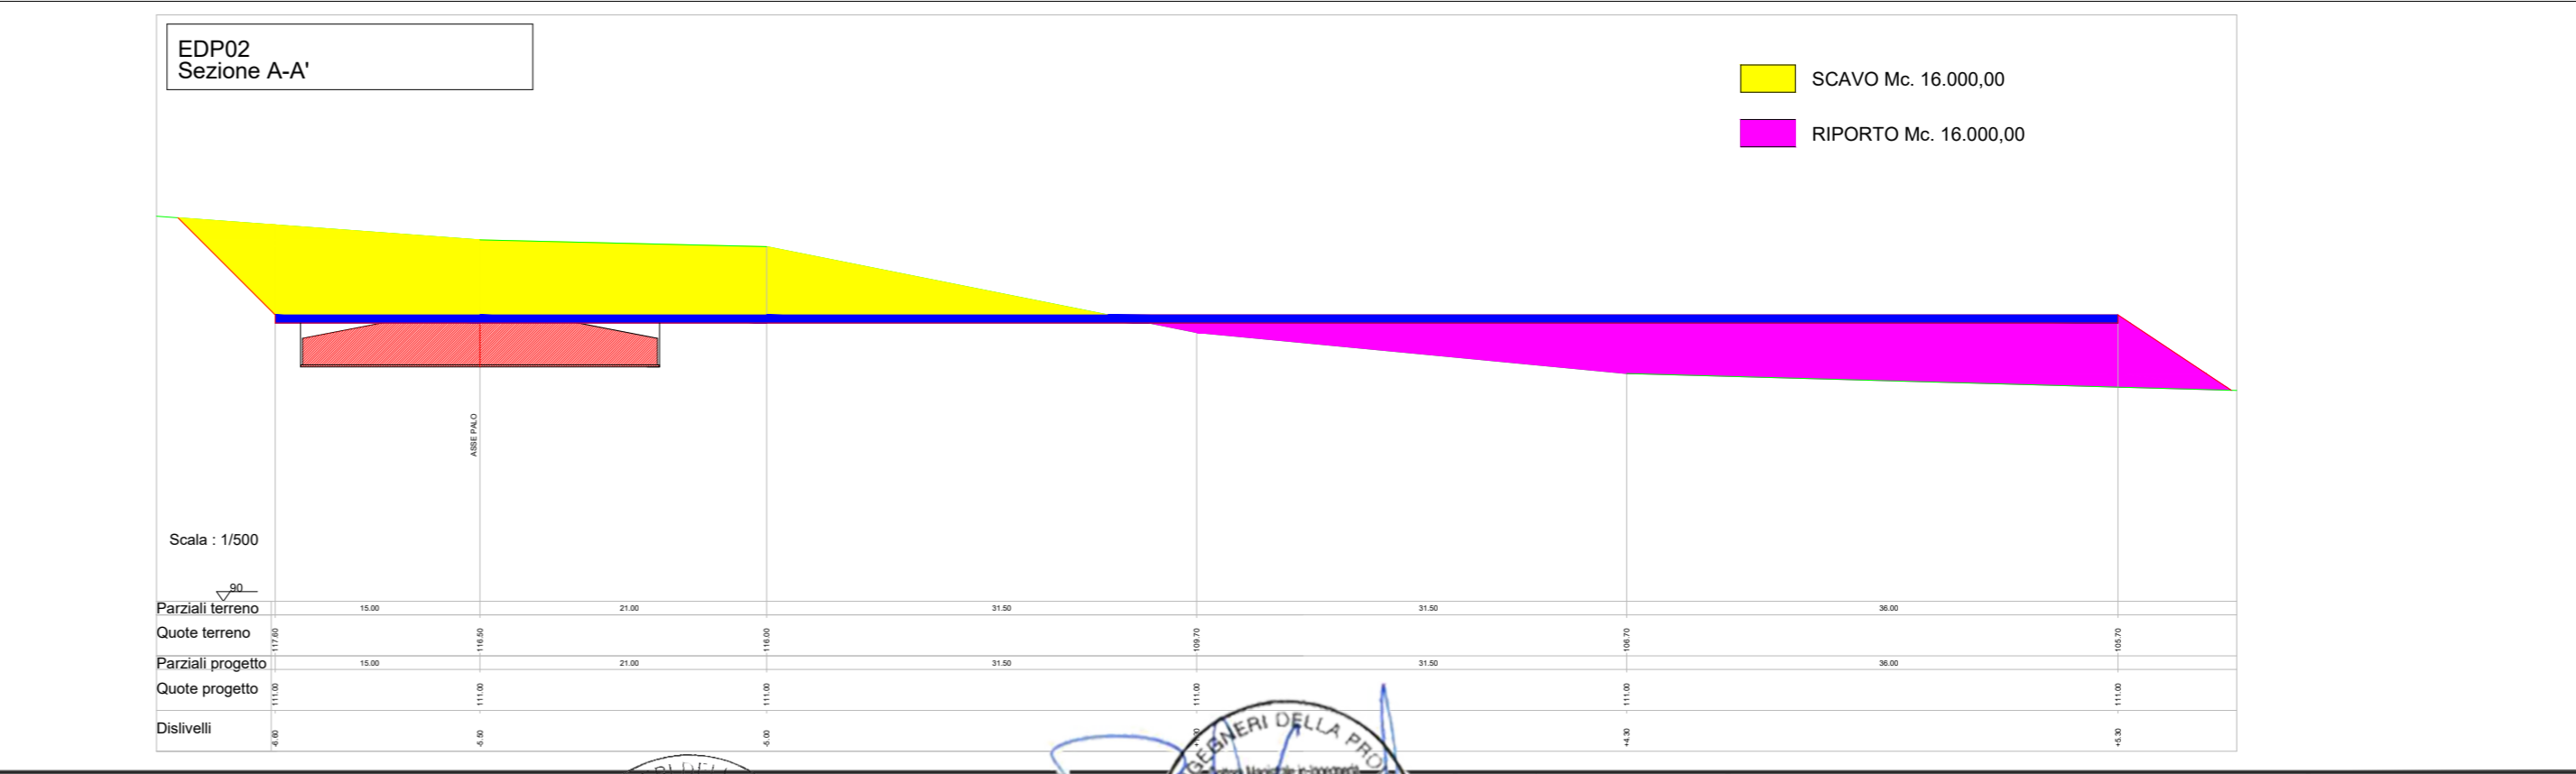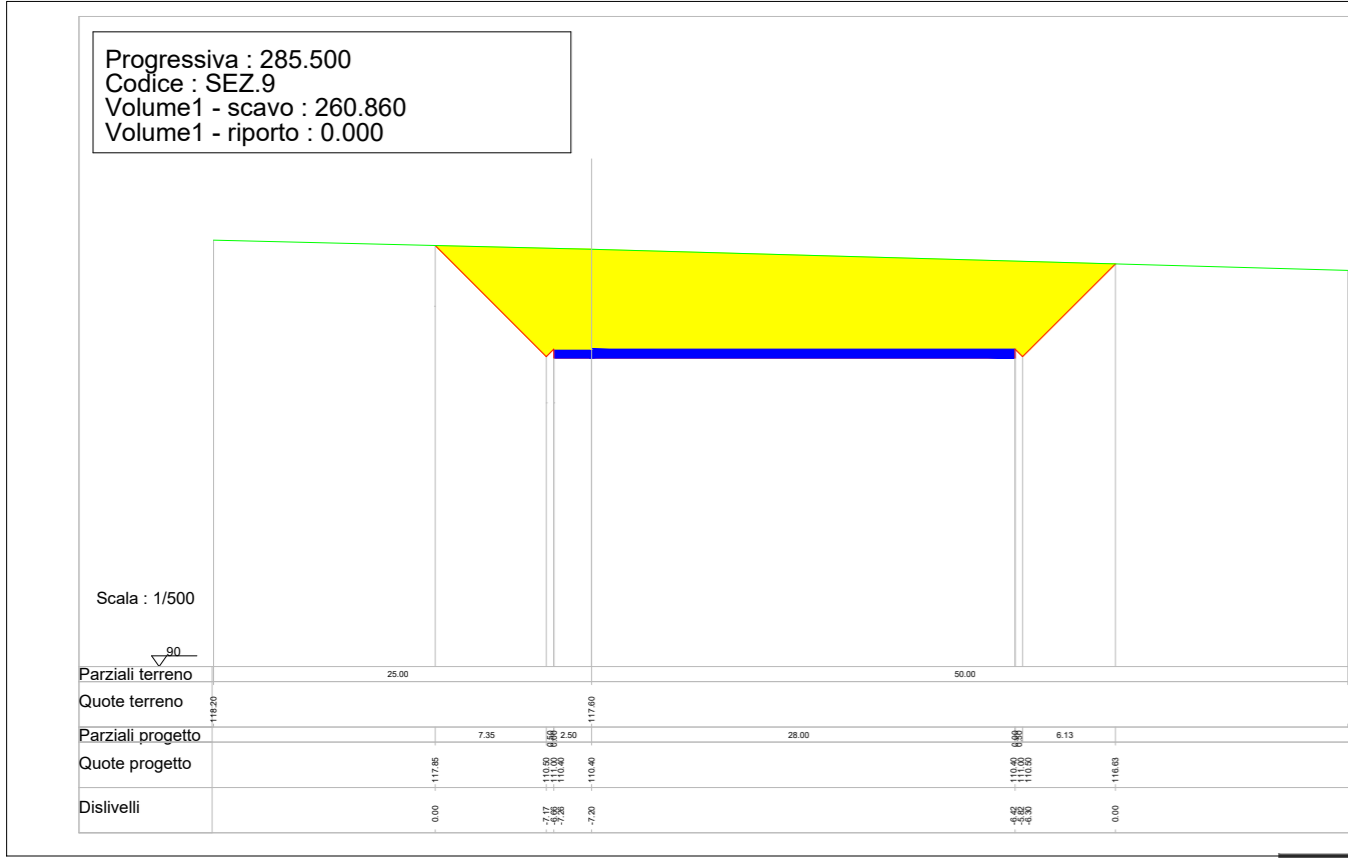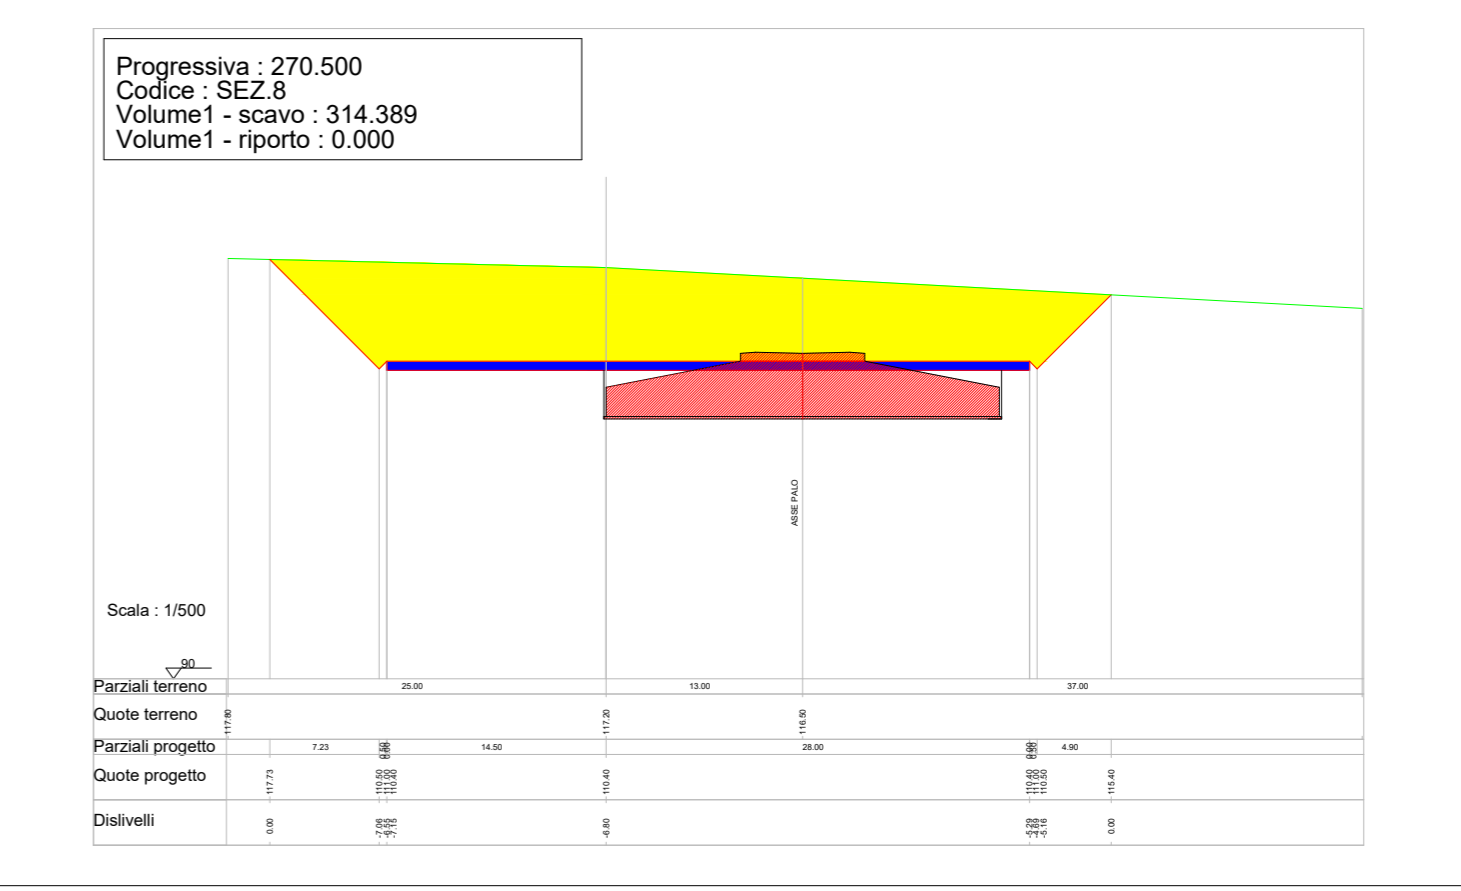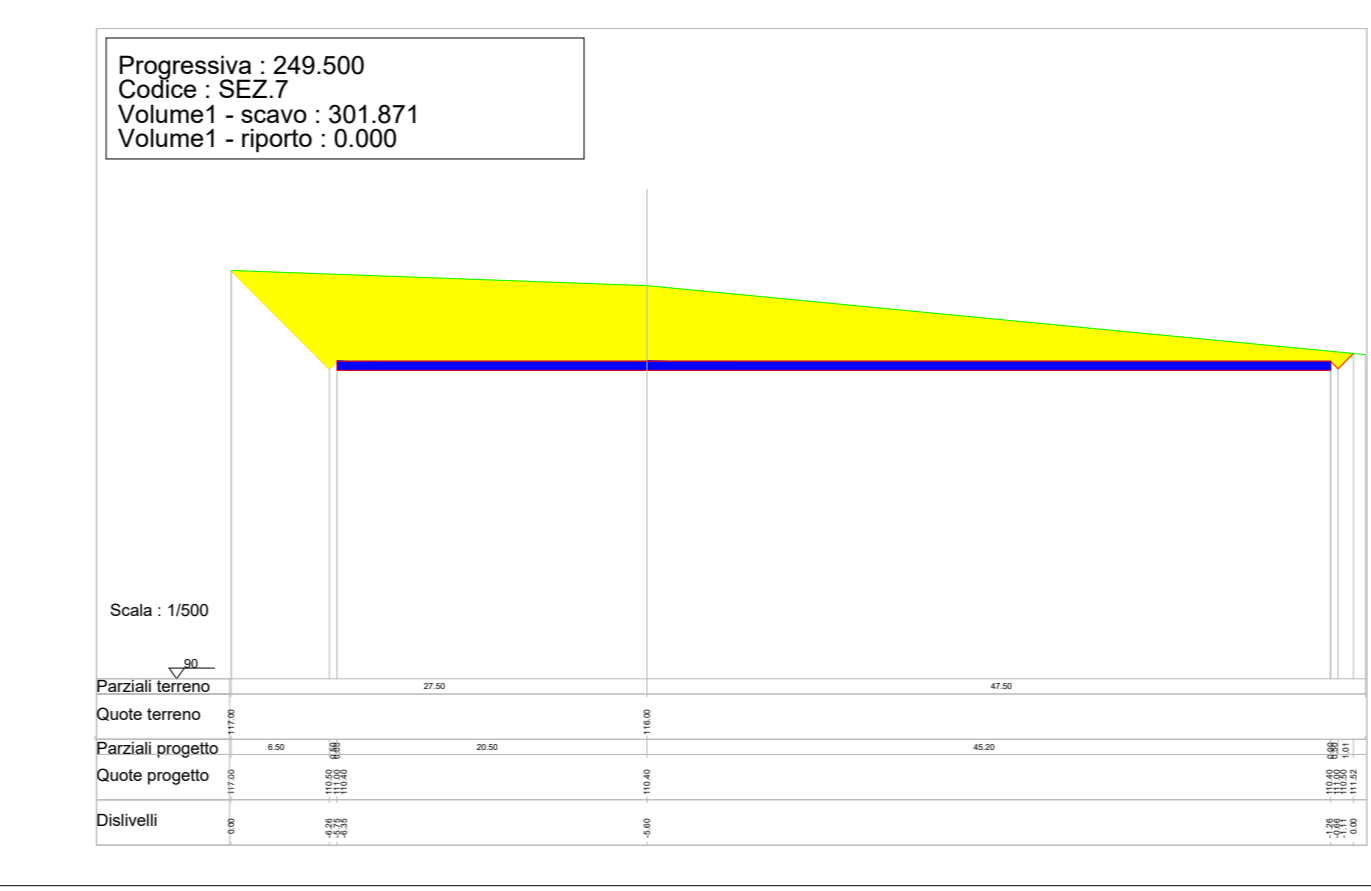
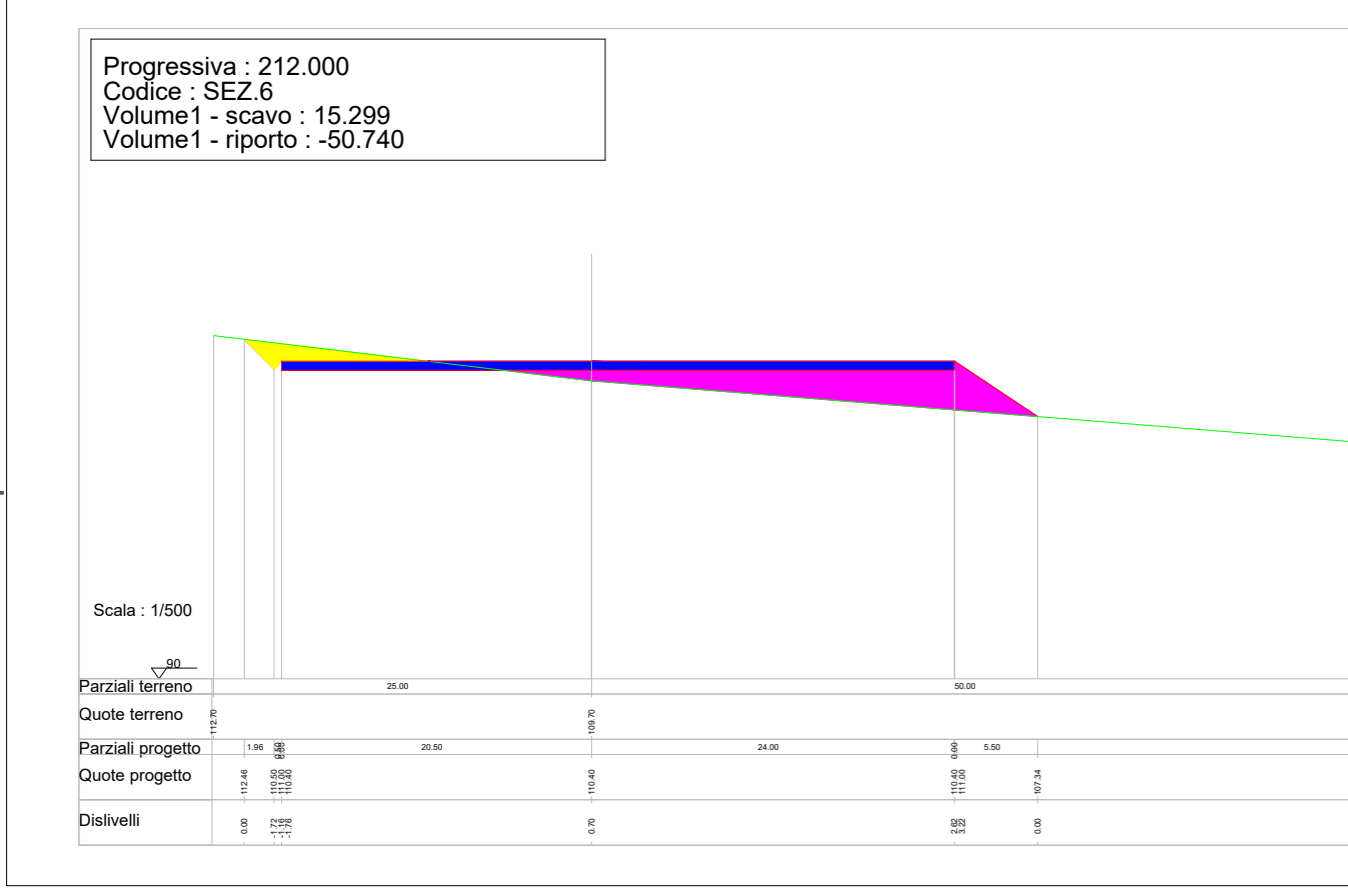
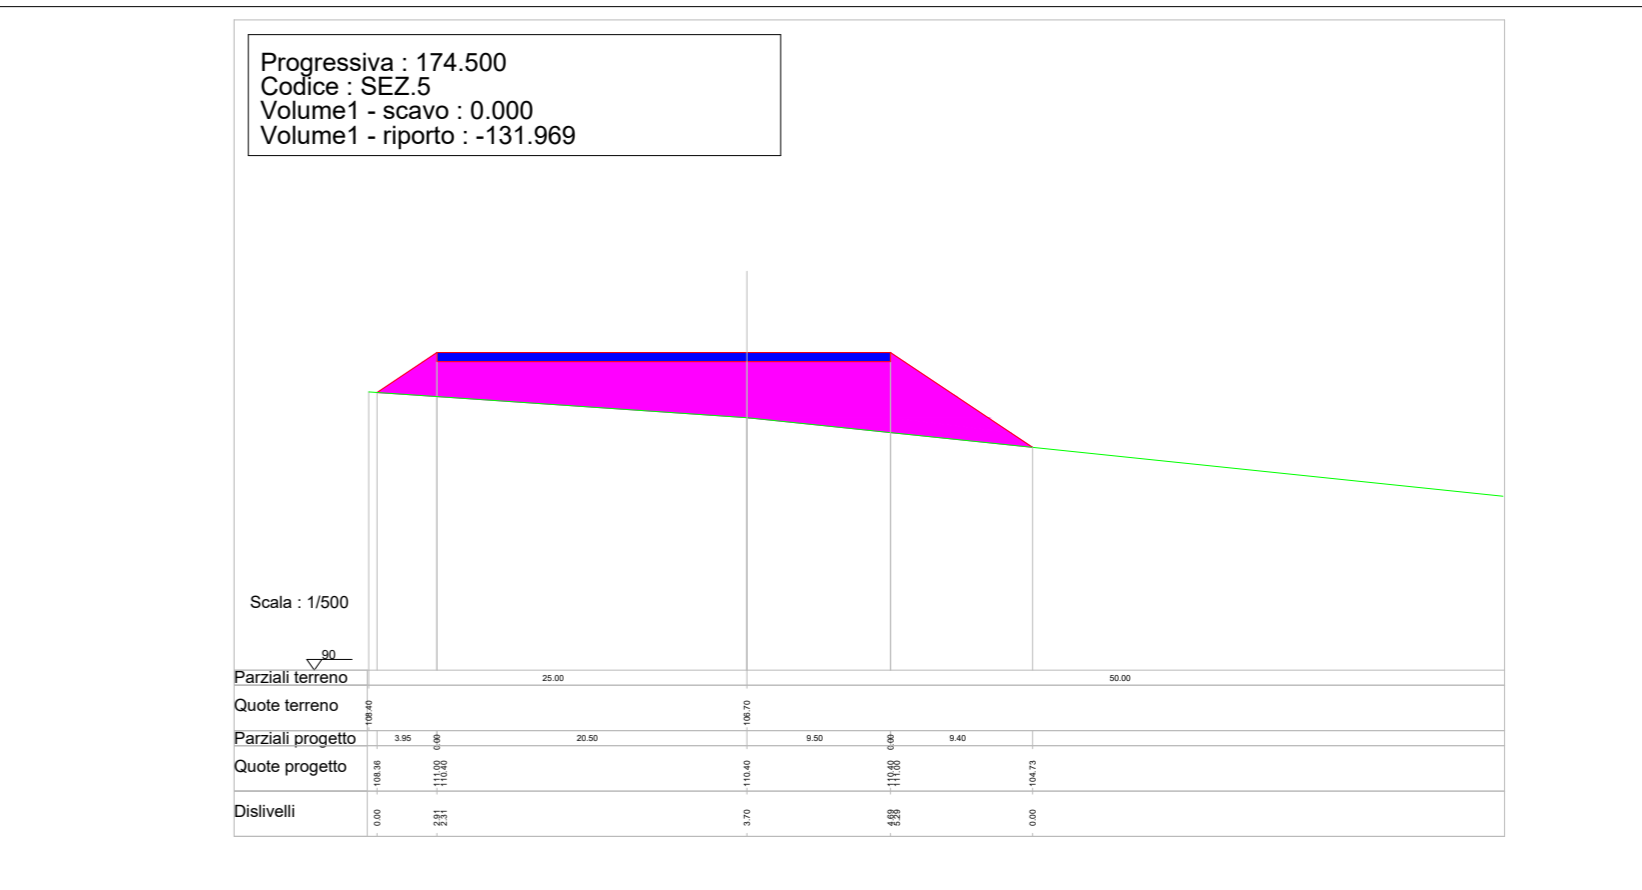
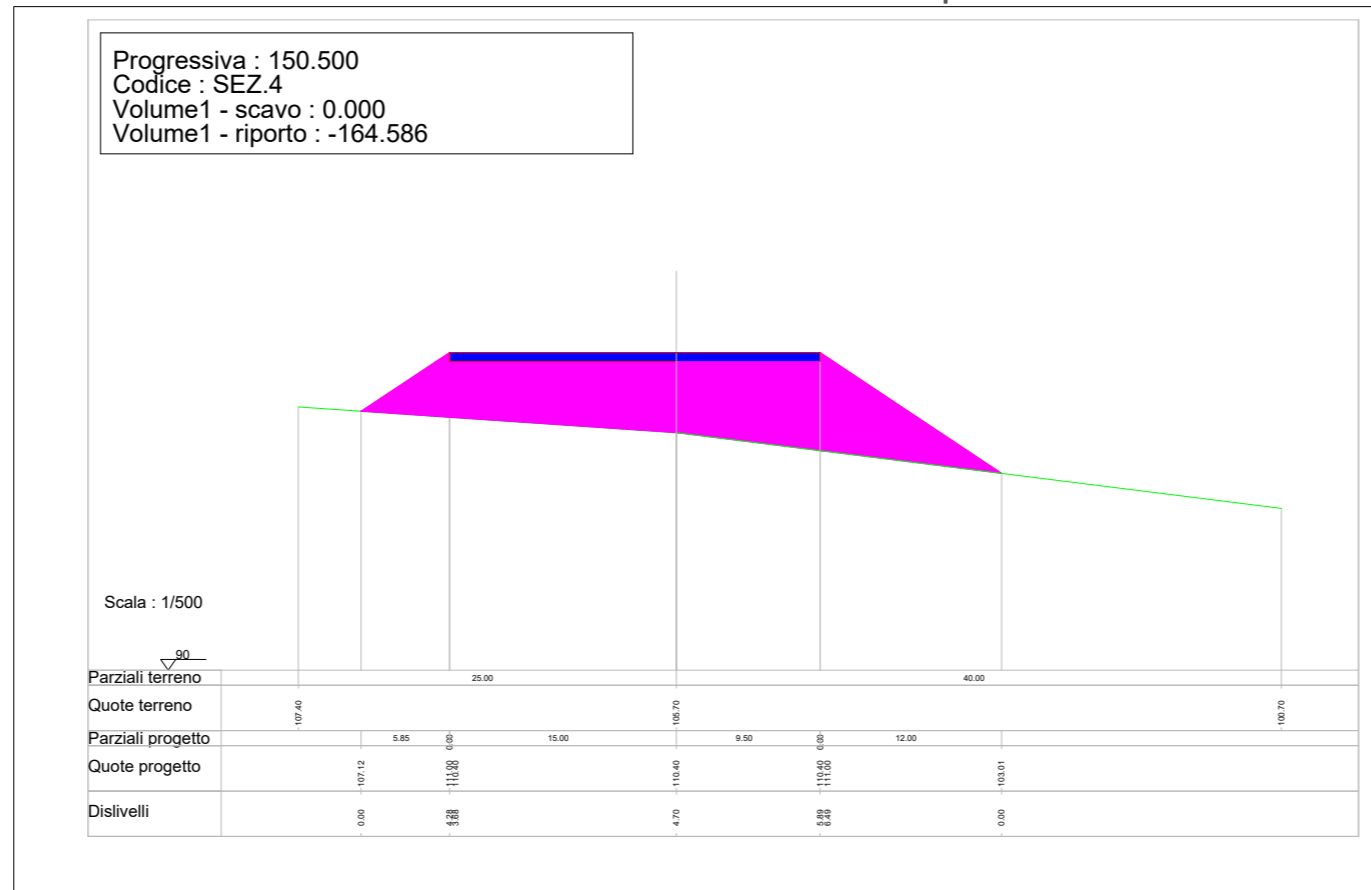


D						DATE	SCALE	1/500	 renewables	 INSE Srl
C						DRAWN	INSE	CAD Vers.: B Page Vers.: -		
B	28/02/2022	INSE	INSE			02/22	CHECKED	INSE	Parco eolico Campomarino Sezioni Piazzole	Name collection: Page: 02
A	10/05/2020	INSE	INSE			05/20	REVISED-EDPR			Cont: 05
EDIC.	DATE	DRAWN	CHECKED	REVISED-EDPR	MODIFICATION		Format	A2	CAD N°: OW320290311BW_CMOCV16	

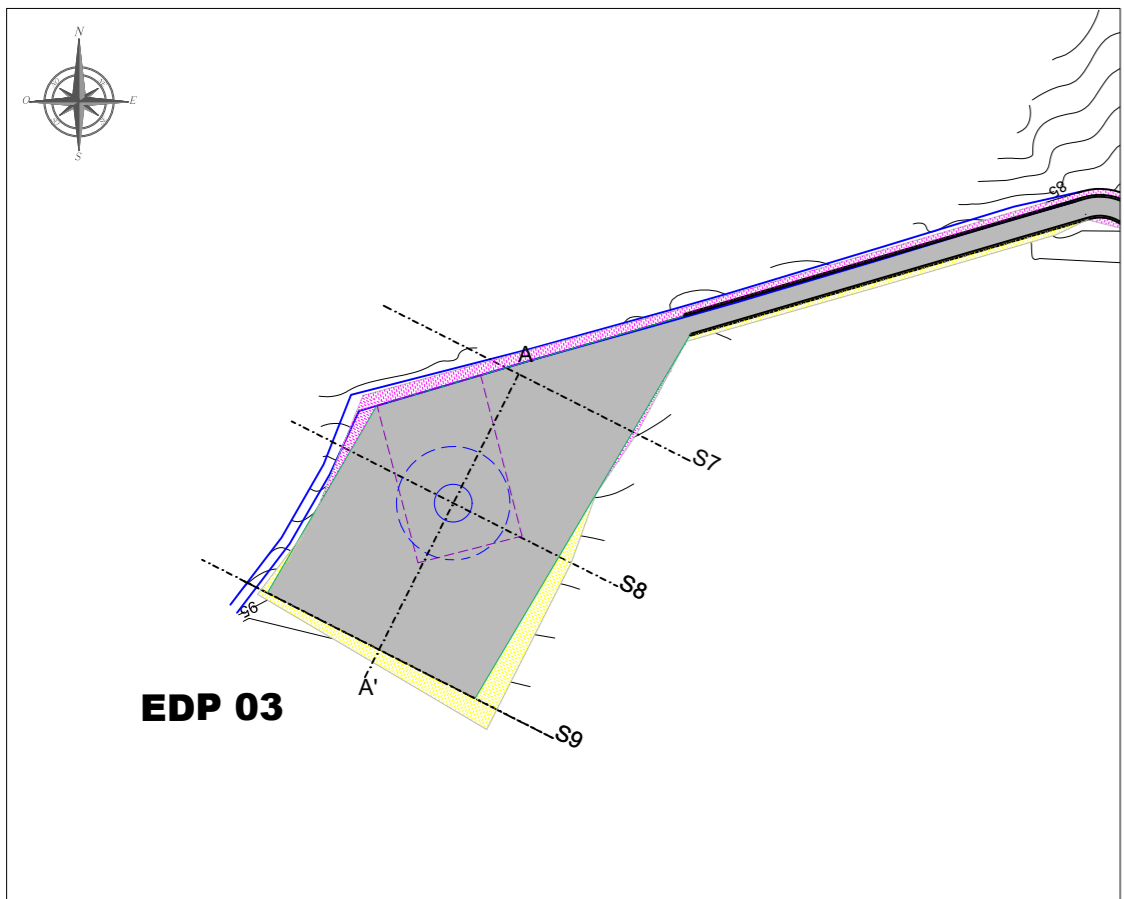


Stralcio planimetrico piazzola wtg EDP03

Rapp. 1 : 2000

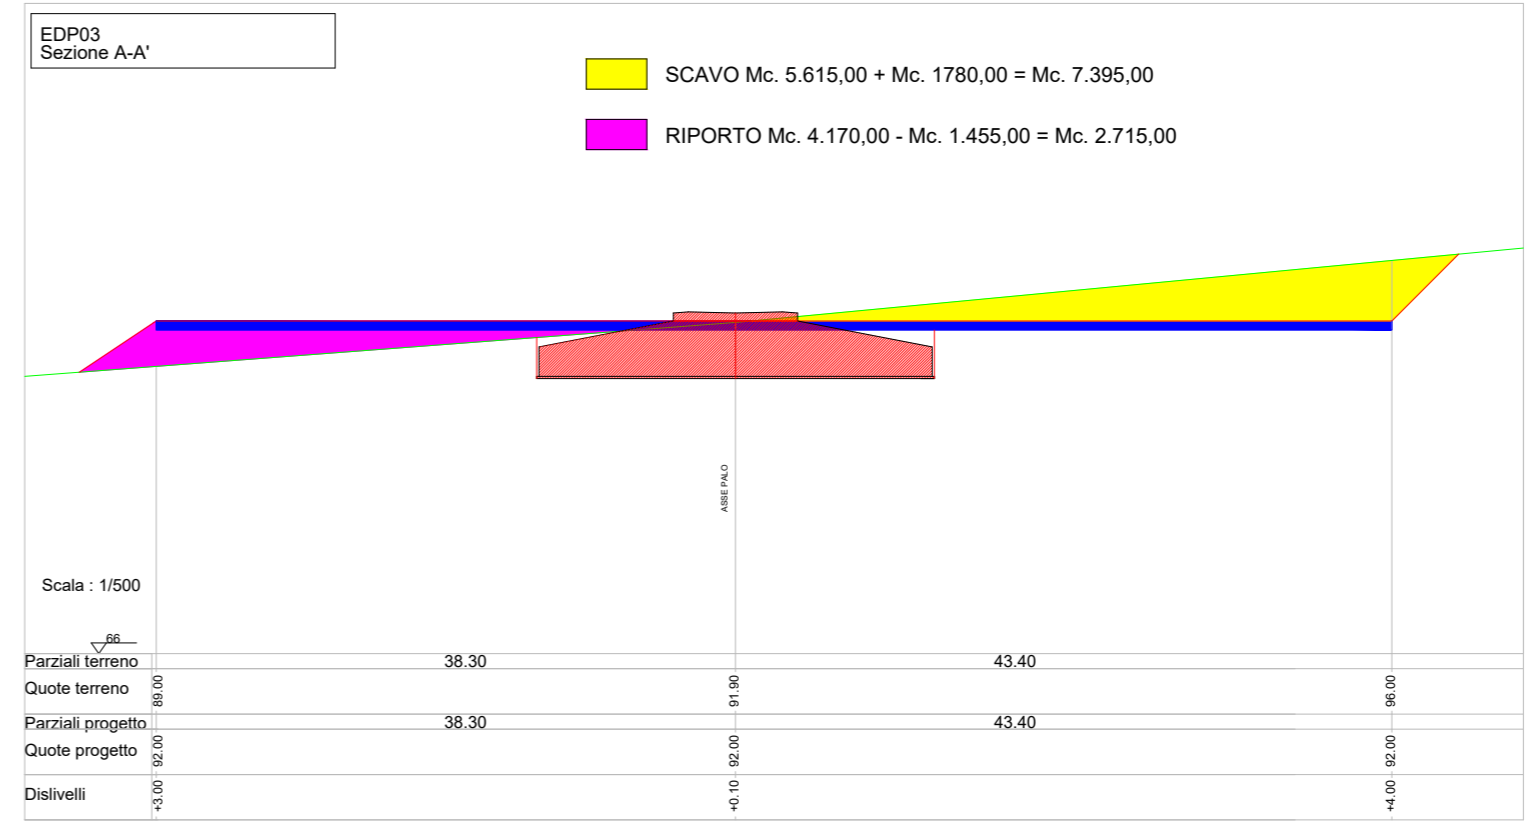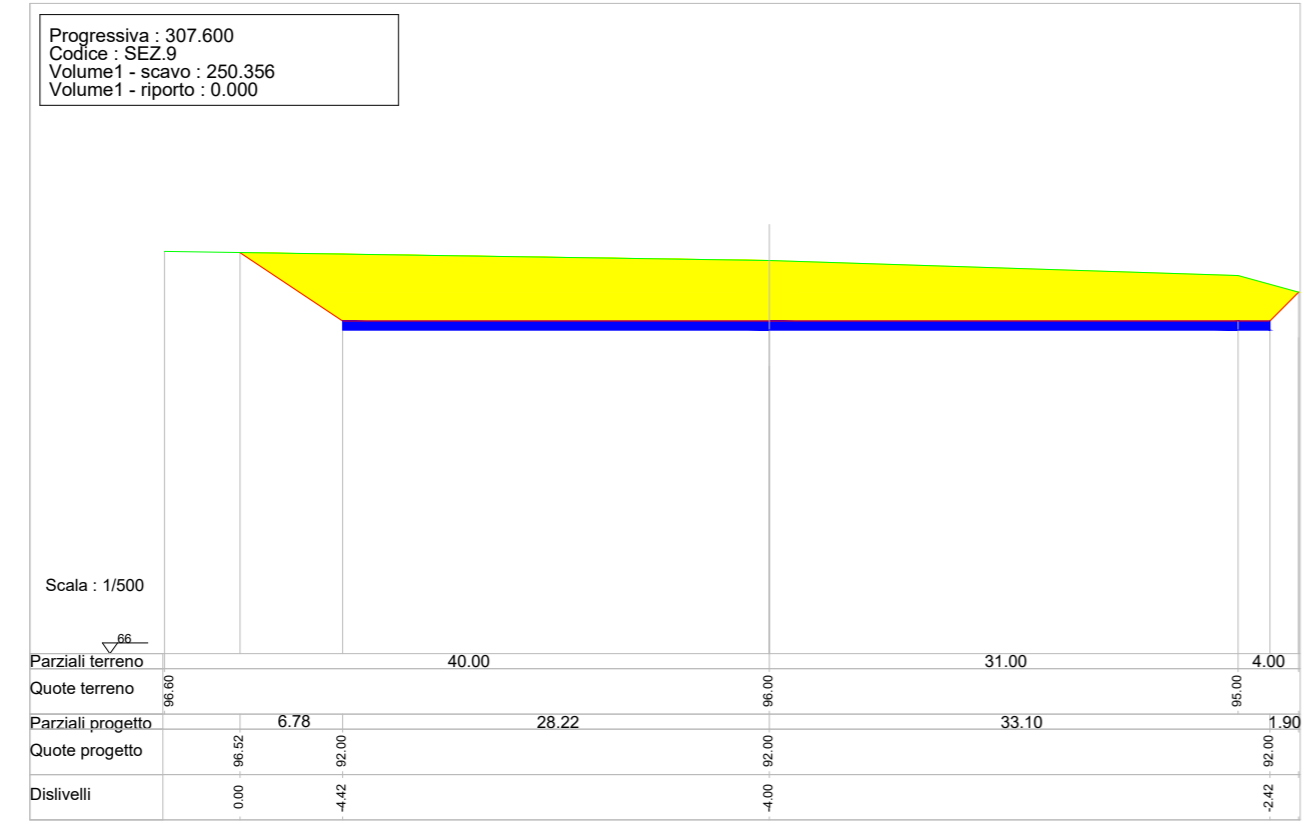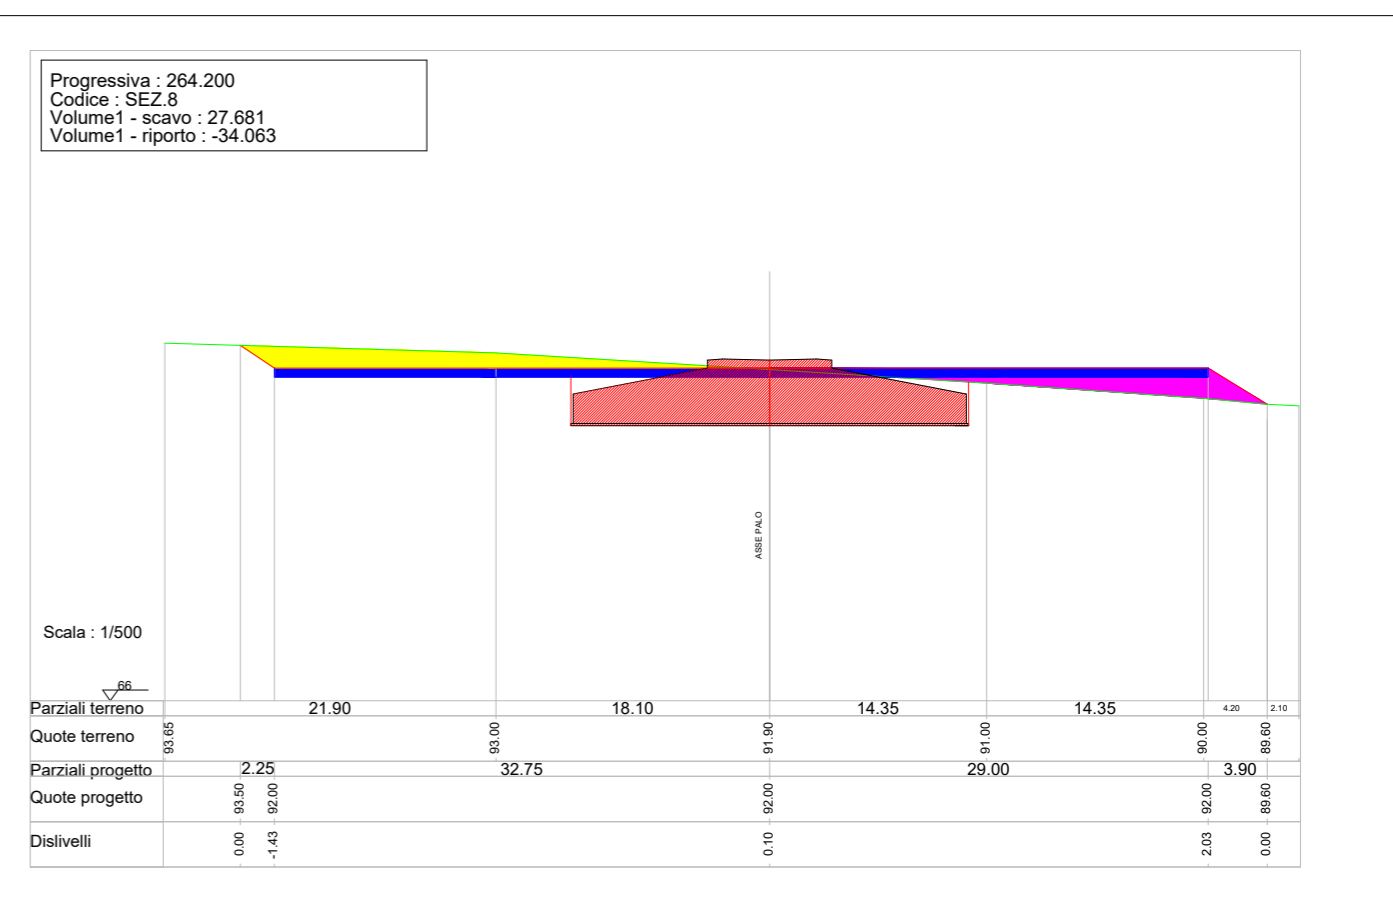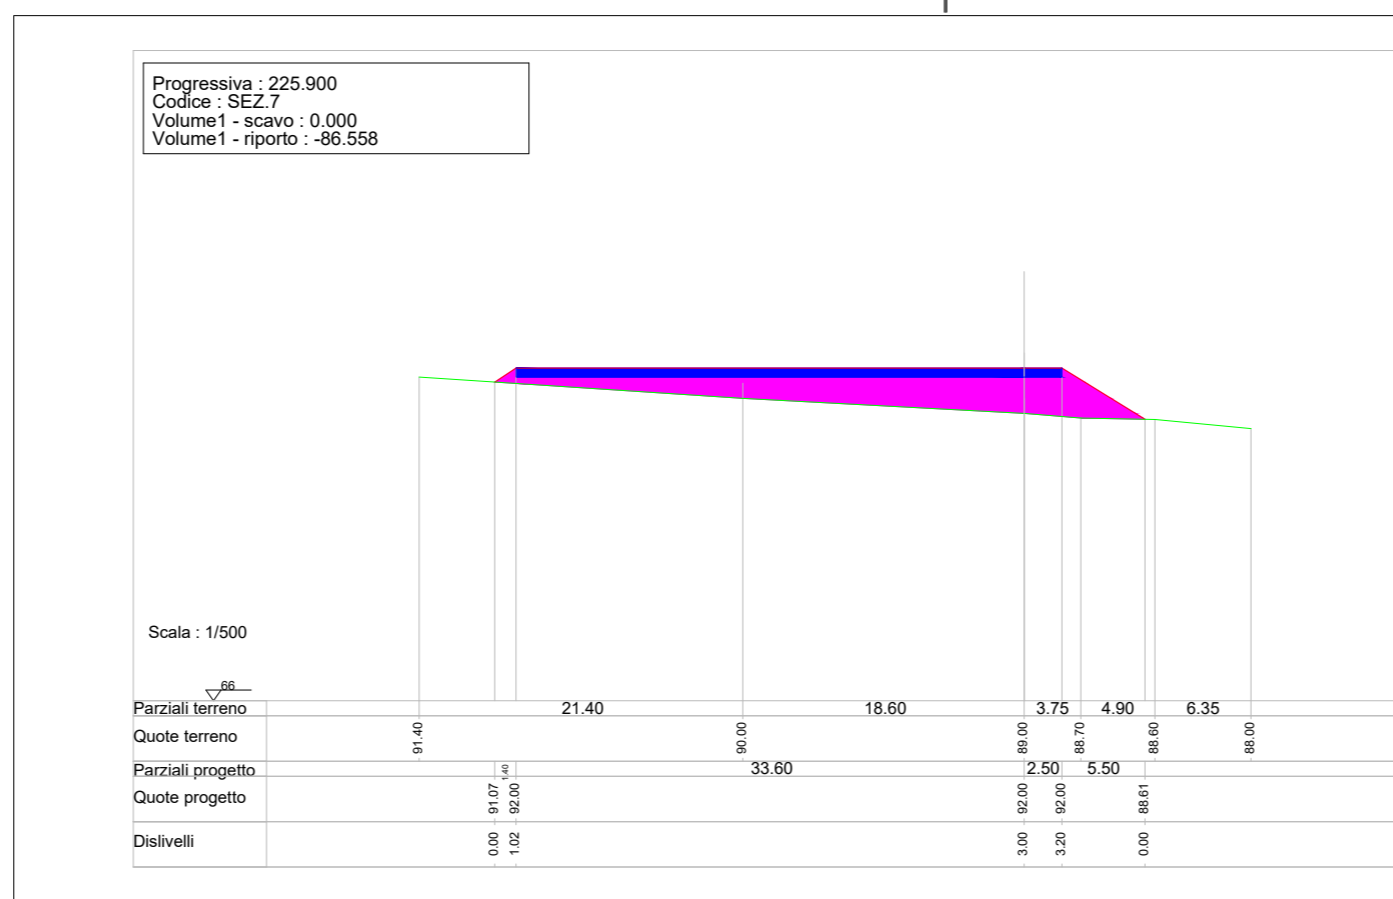








D						DATE	SCALE 1/500		INSE Srl	
C						DRAWN	INSE			CAD Vers.: B
B	28/02/2022	INSE	INSE			02/22	CHECKED	INSE	Name collection:	Page: 03
A	10/05/2020	INSE	INSE			05/20	REVISED-EDPR		Cont: 05	
EDIC.	DATE	DRAWN	CHECKED	REVISED-EDPR	MODIFICATION		Format A2			CAD N°: OW320290311BW_CMOCV16

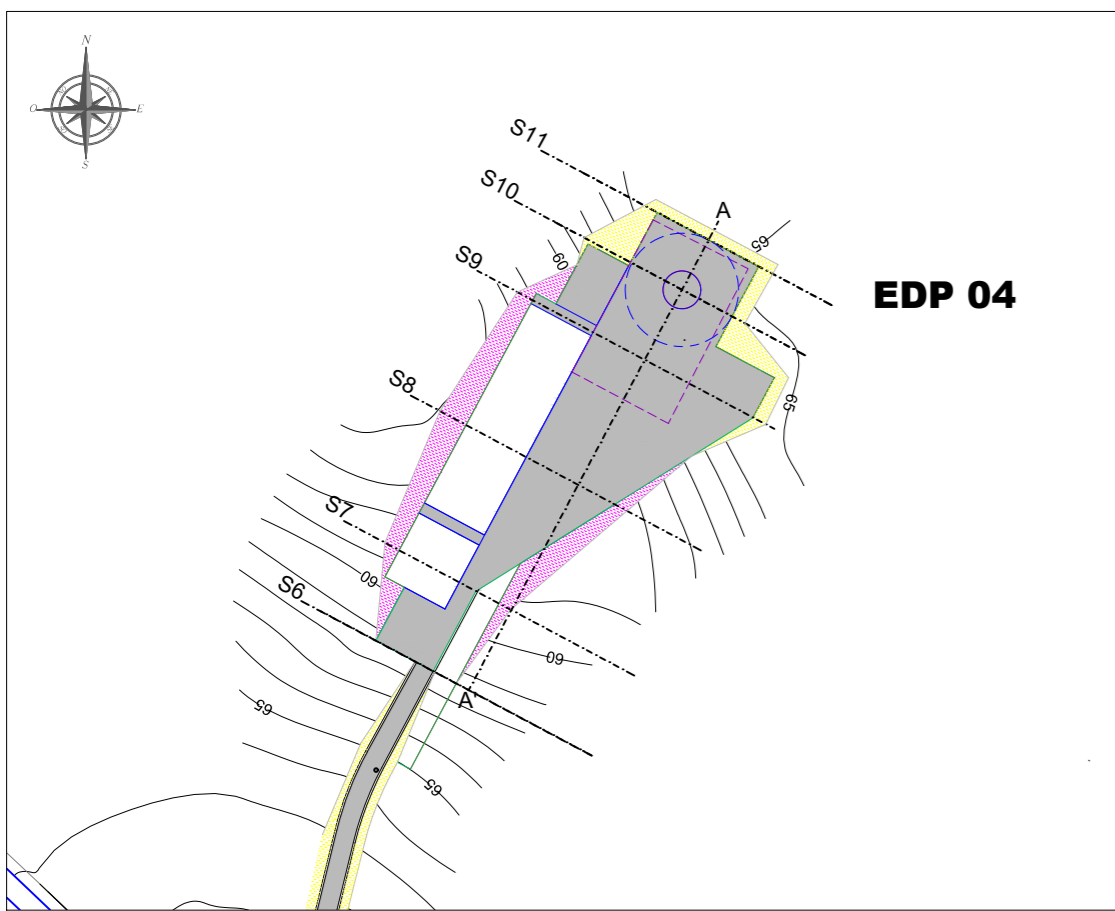

EDP 04


Stralcio planimetrico piazzola wtg EDP04

Rapp. 1 : 2000

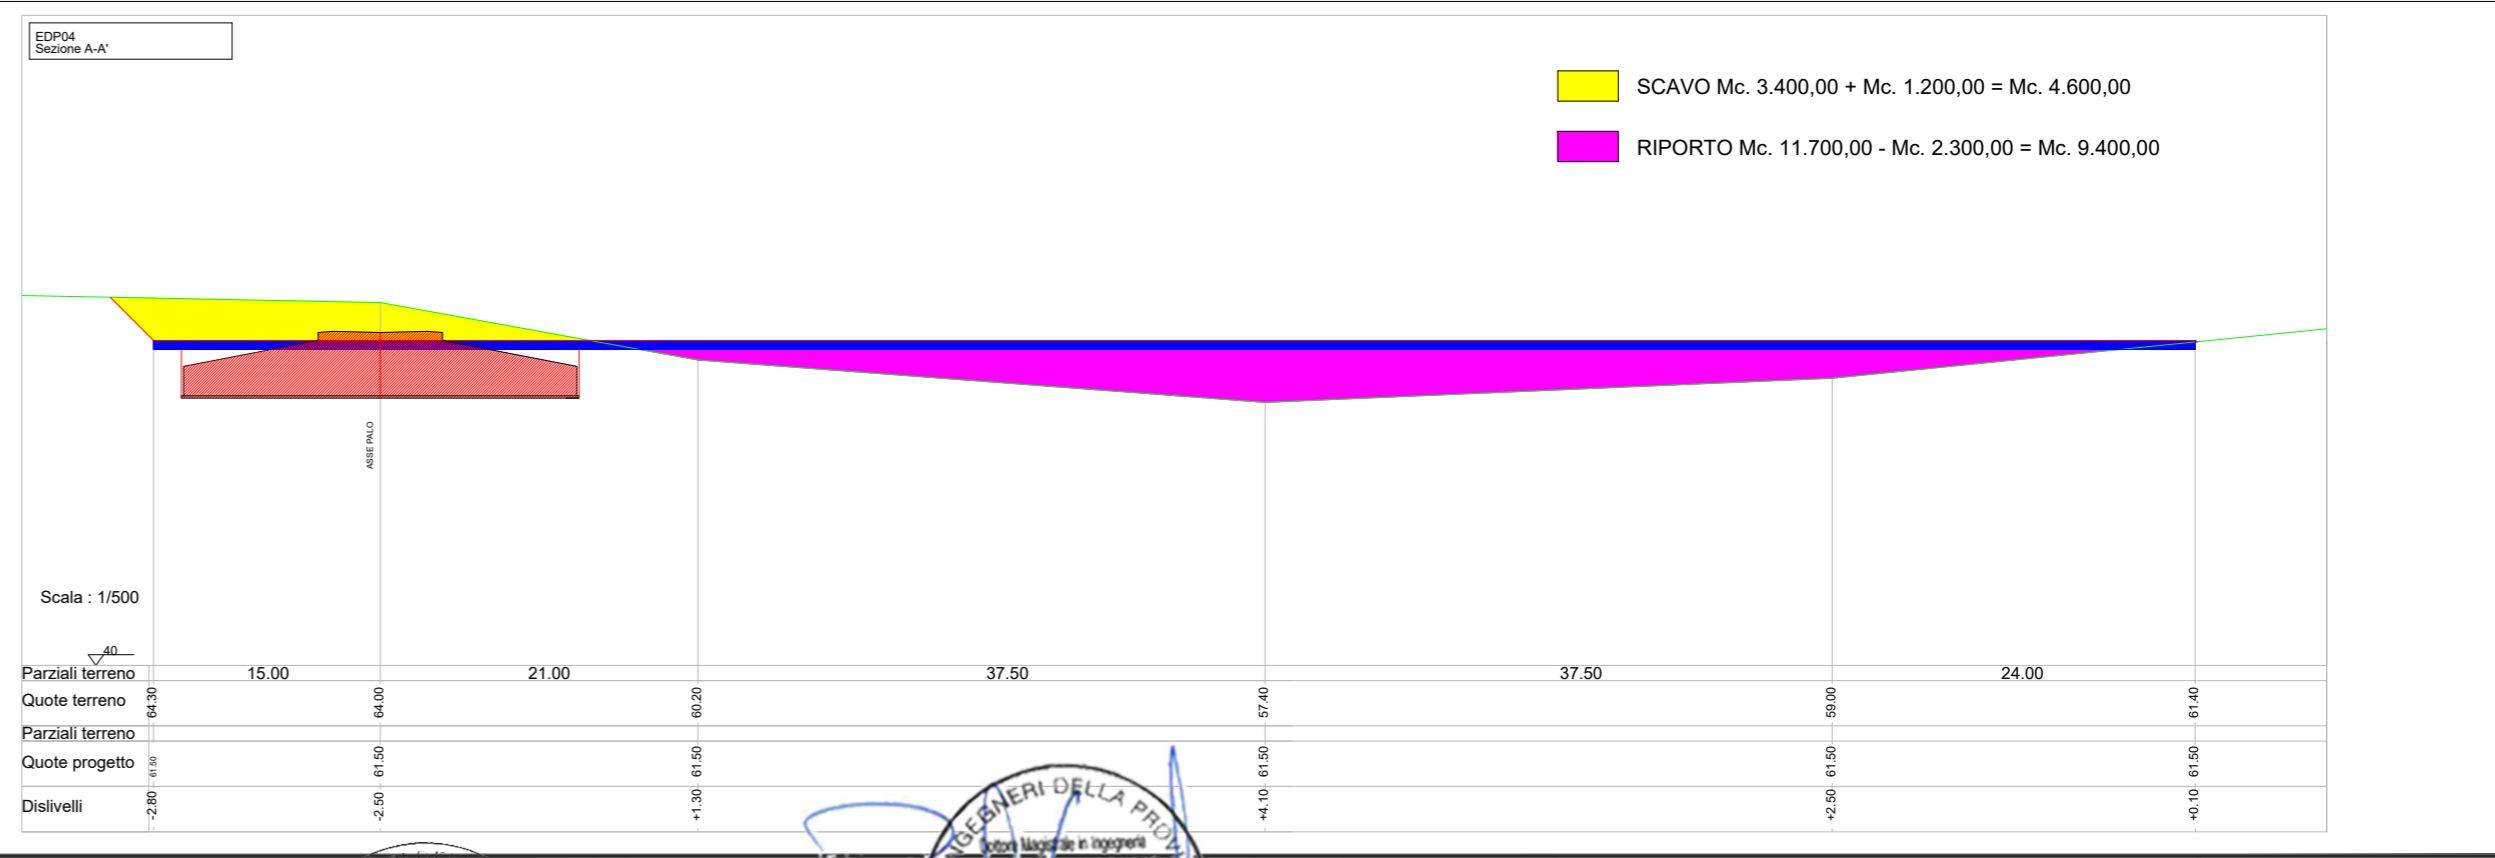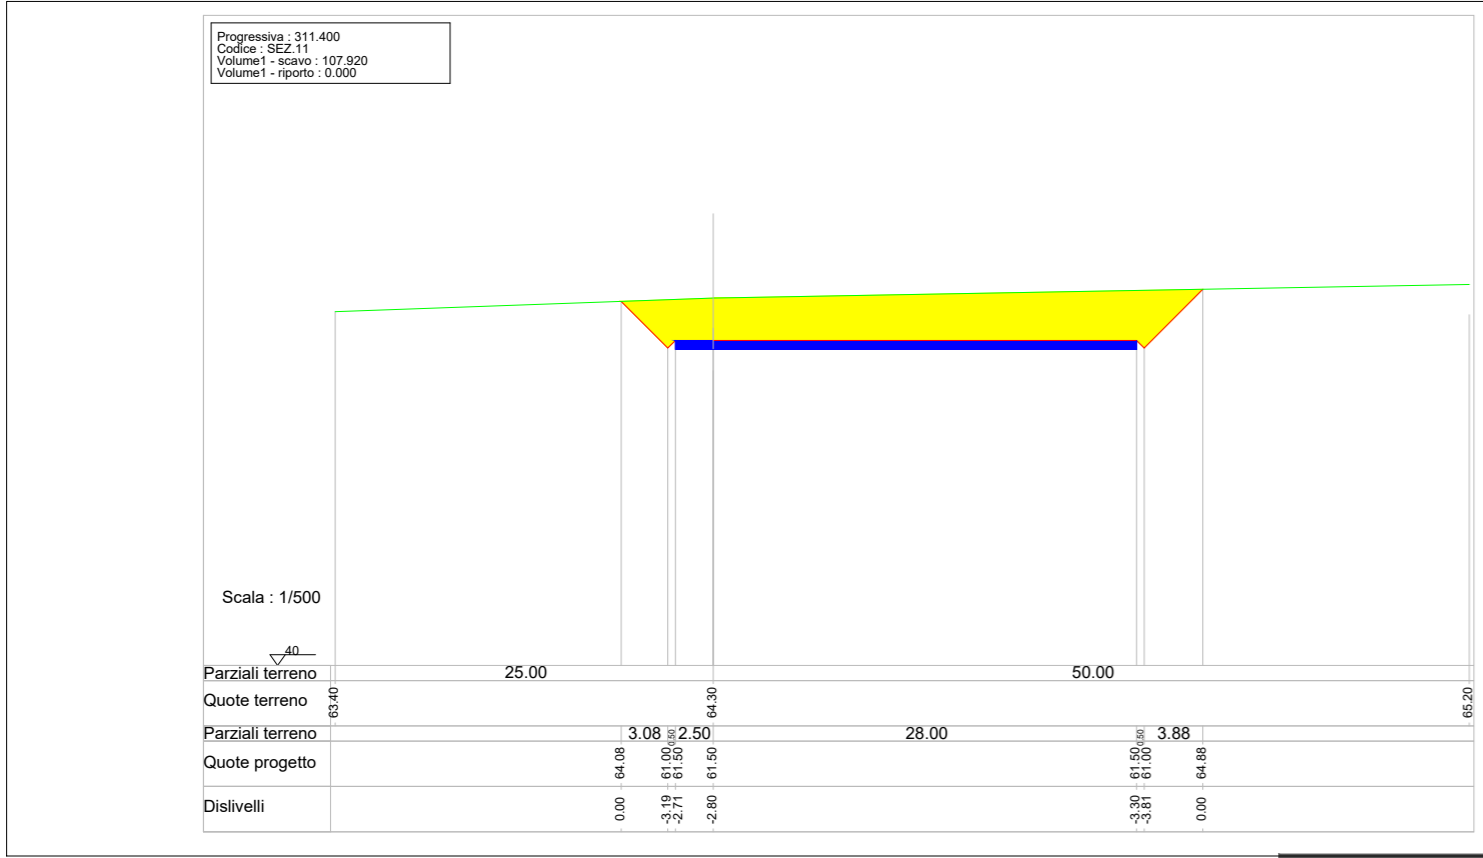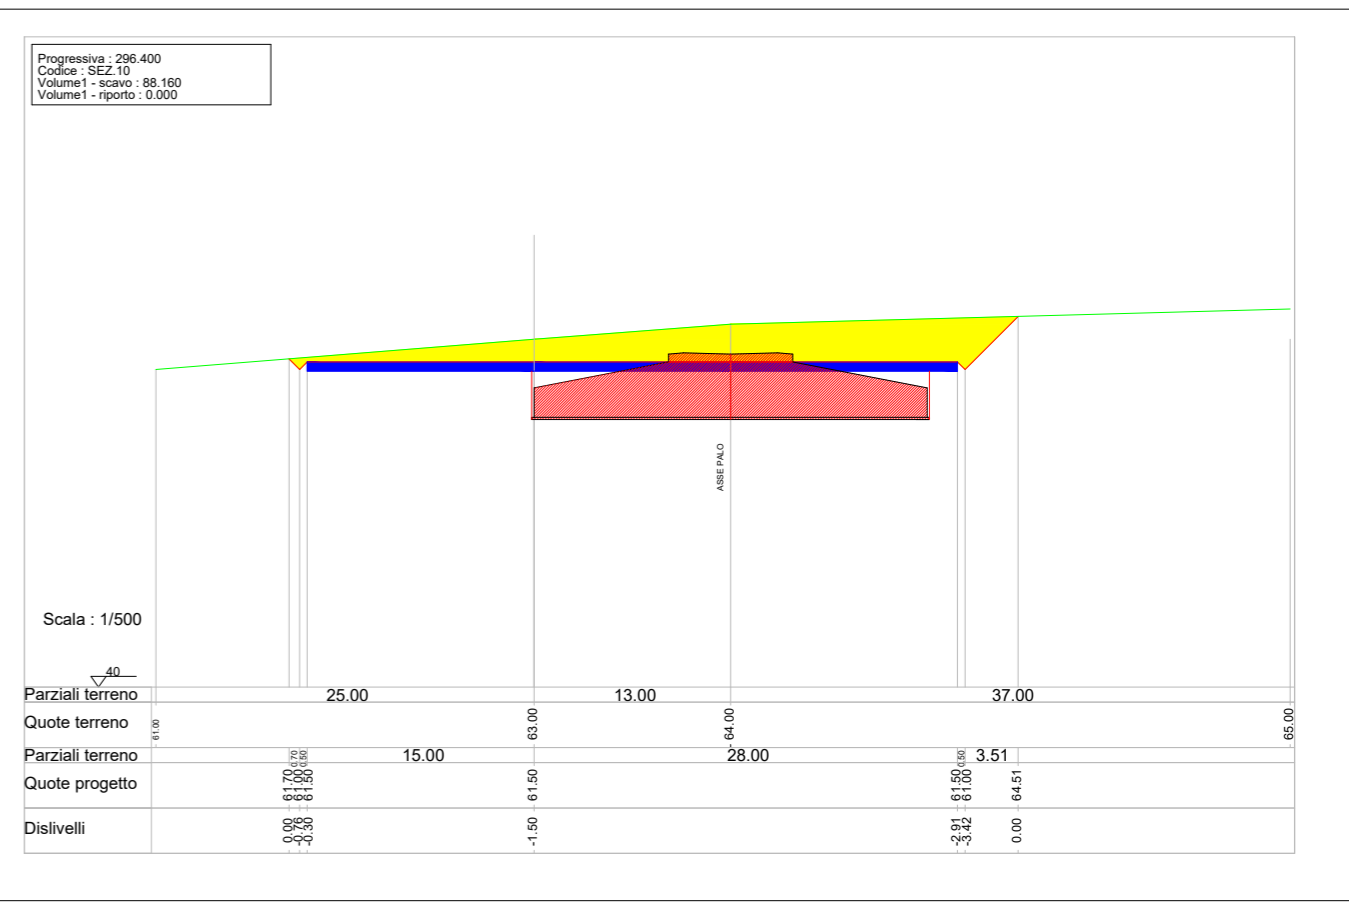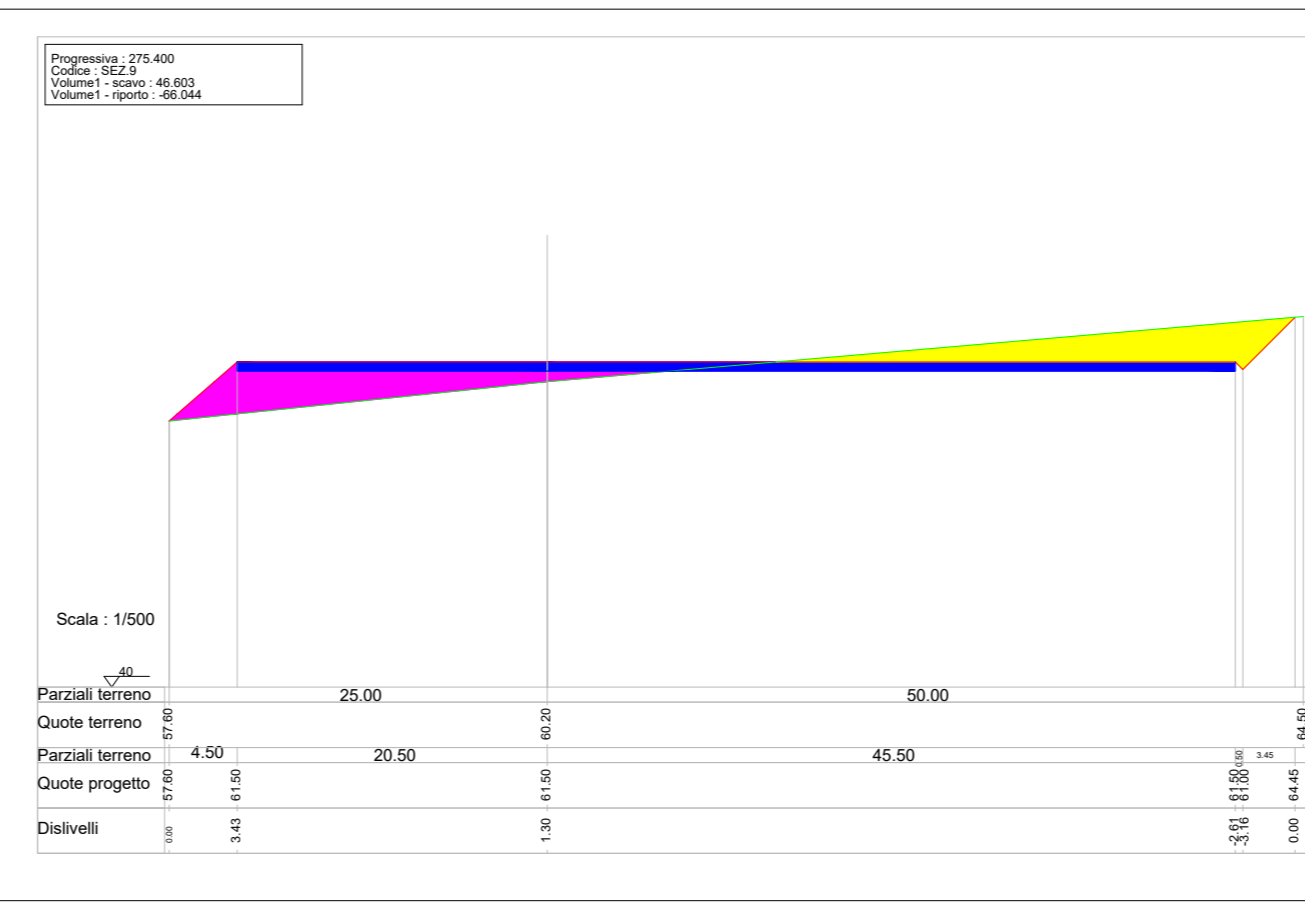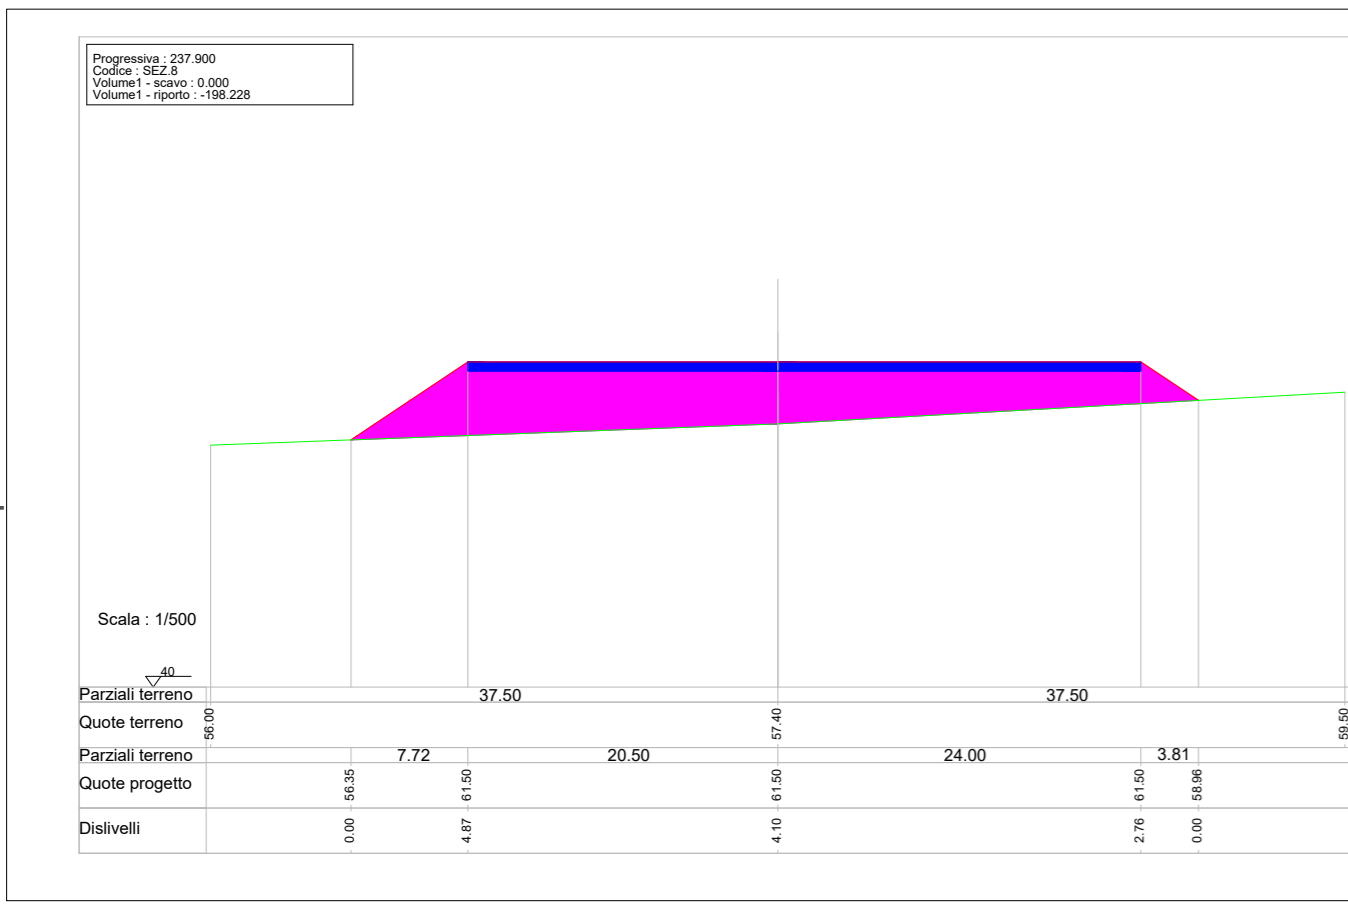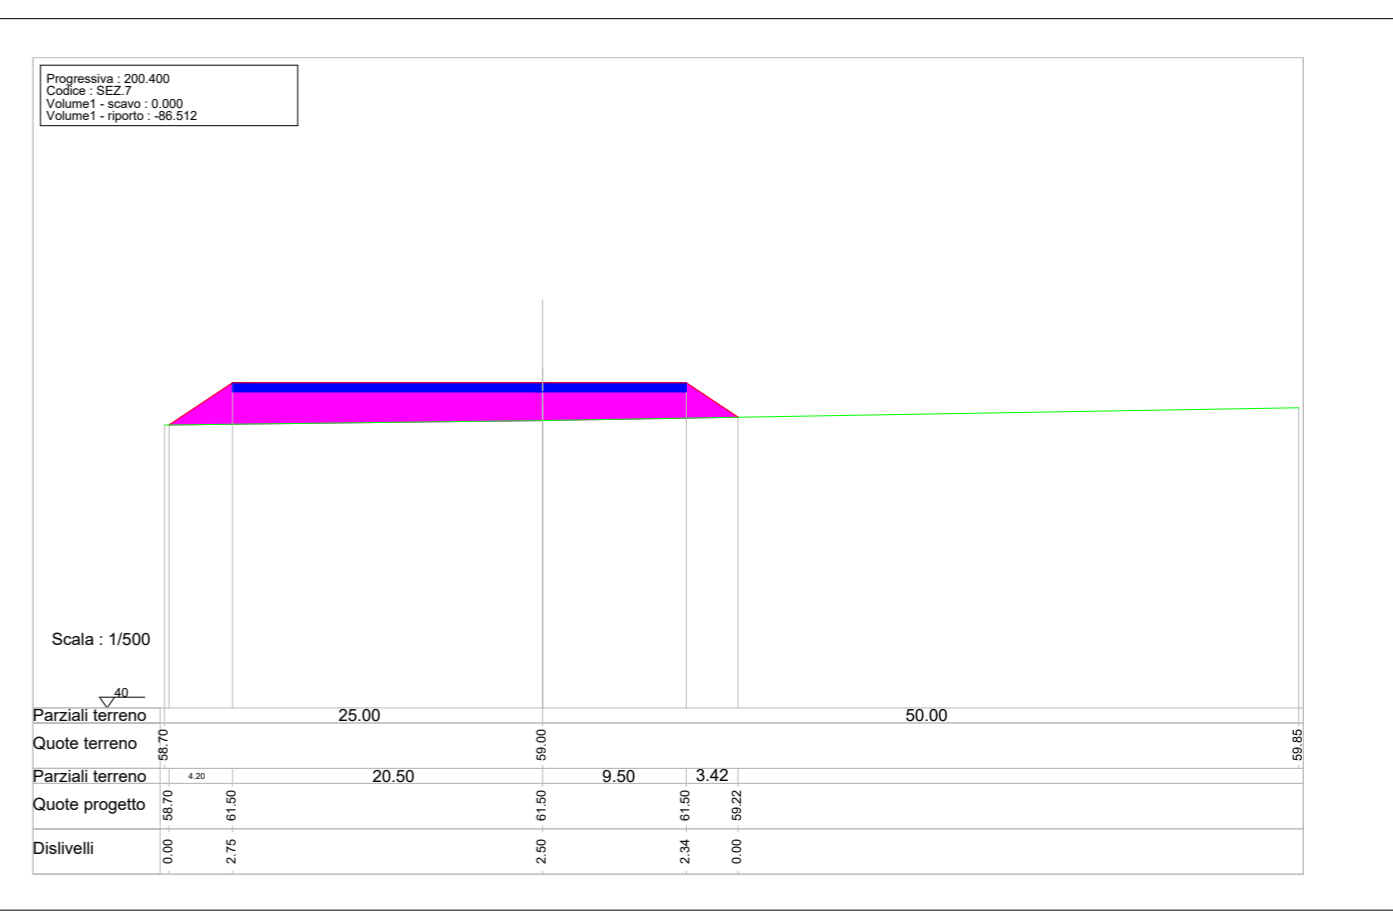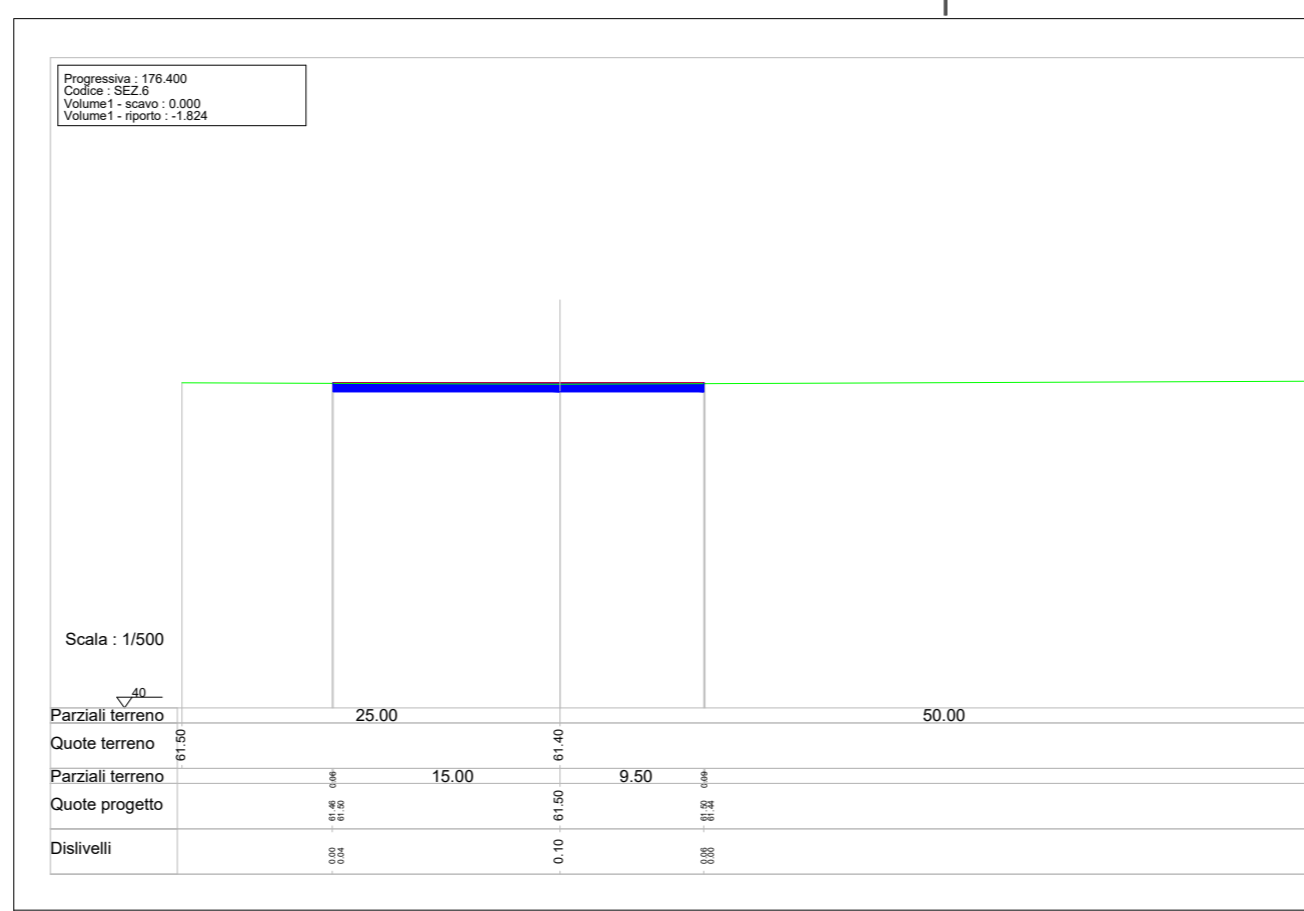







D						DATE	SCALE 1/500	 renewables	 INSE Srl
C						DRAWN	INSE		
B	28/02/2022	INSE	INSE			02/22	CHECKED	INSE	CAD Vers.: B Page Vers.: -
A	10/05/2020	INSE	INSE			05/20	REVISED-EDPR		Name collection: Page: 04
EDIC.	DATE	DRAWN	CHECKED	REVISED-EDPR	MODIFICATION	Format A2			Cont: 05



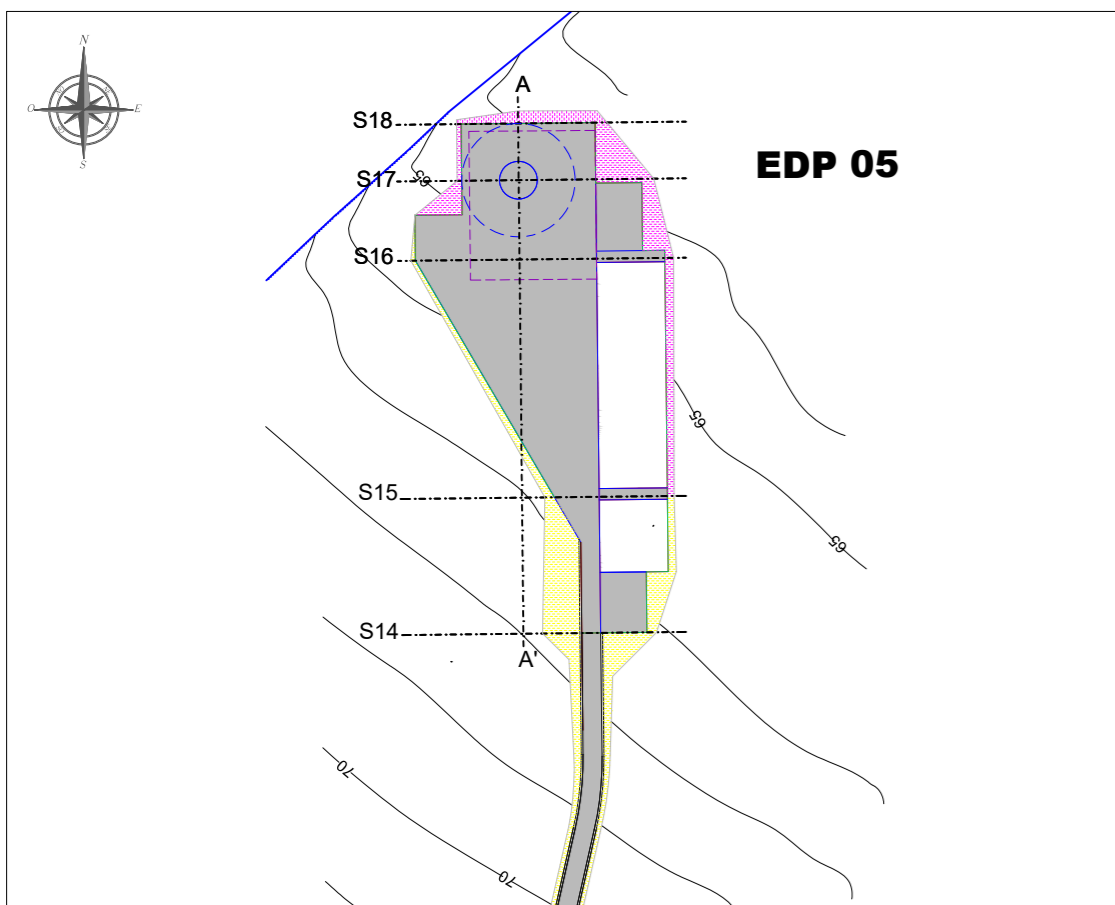

Stralcio planimetrico piazzola wtg EDP04

Rapp. 1 : 2000

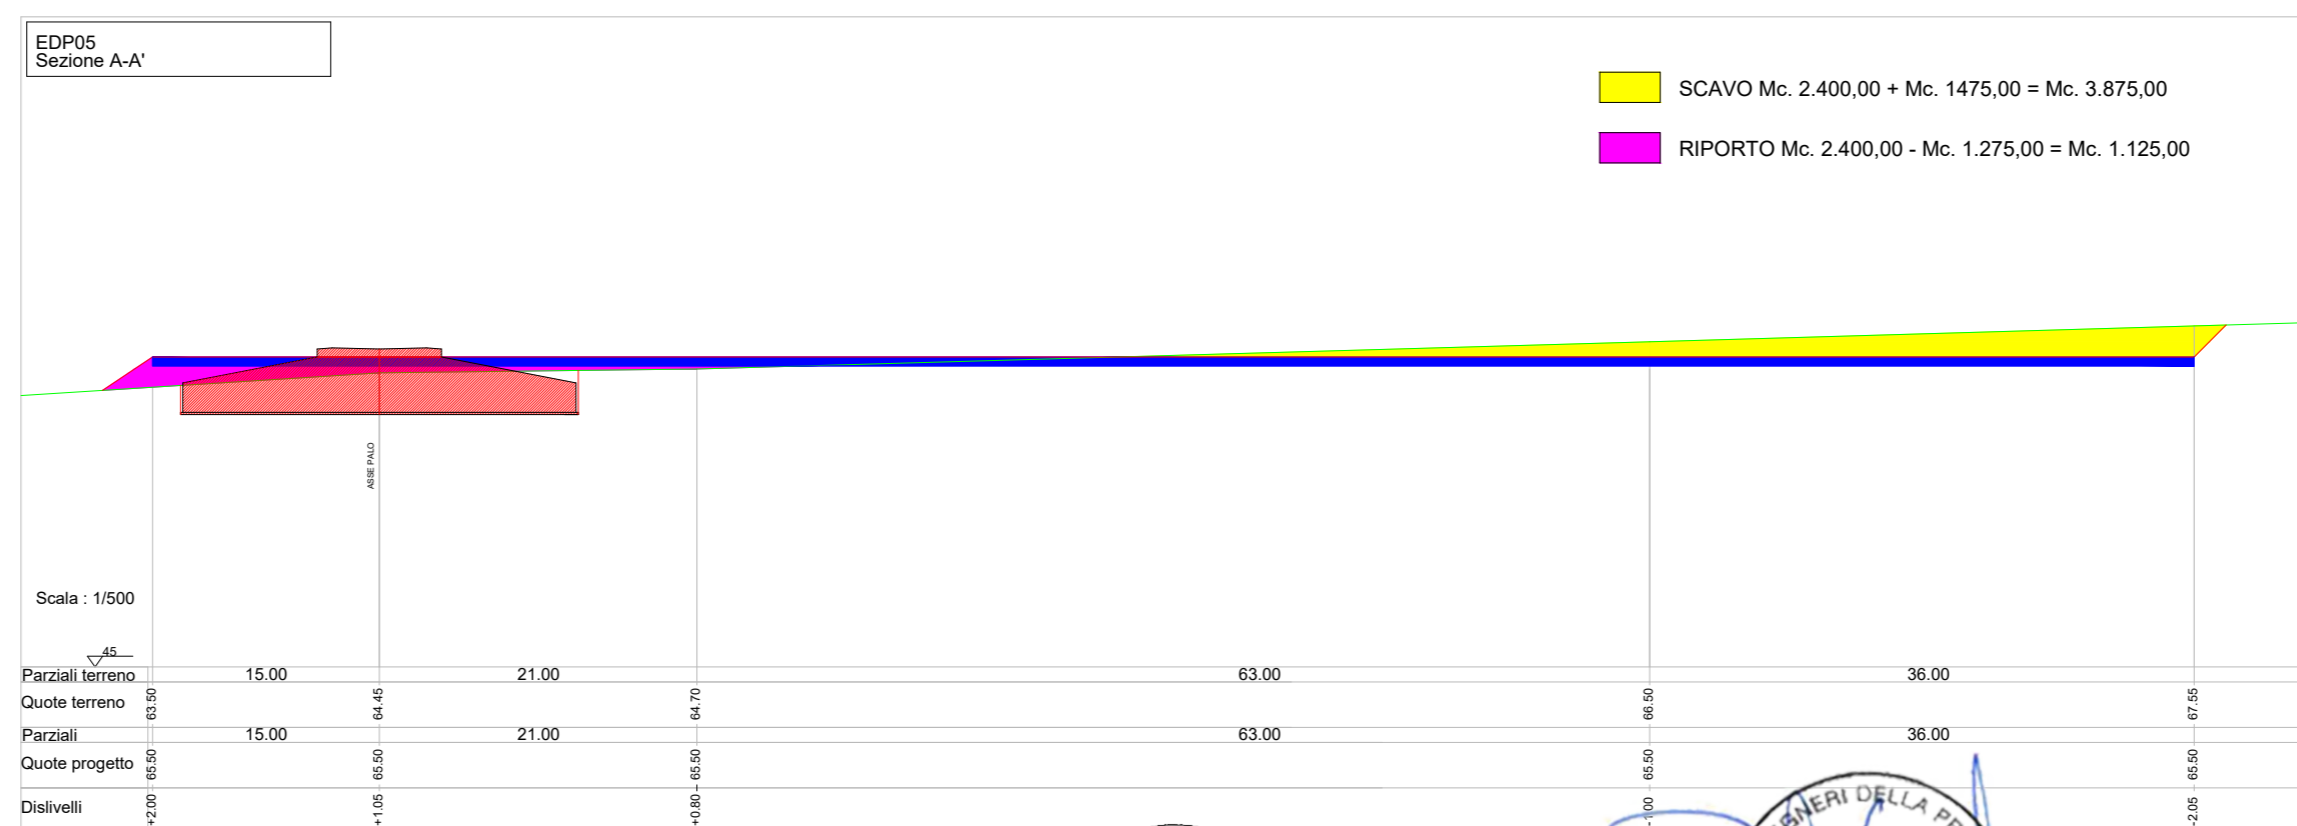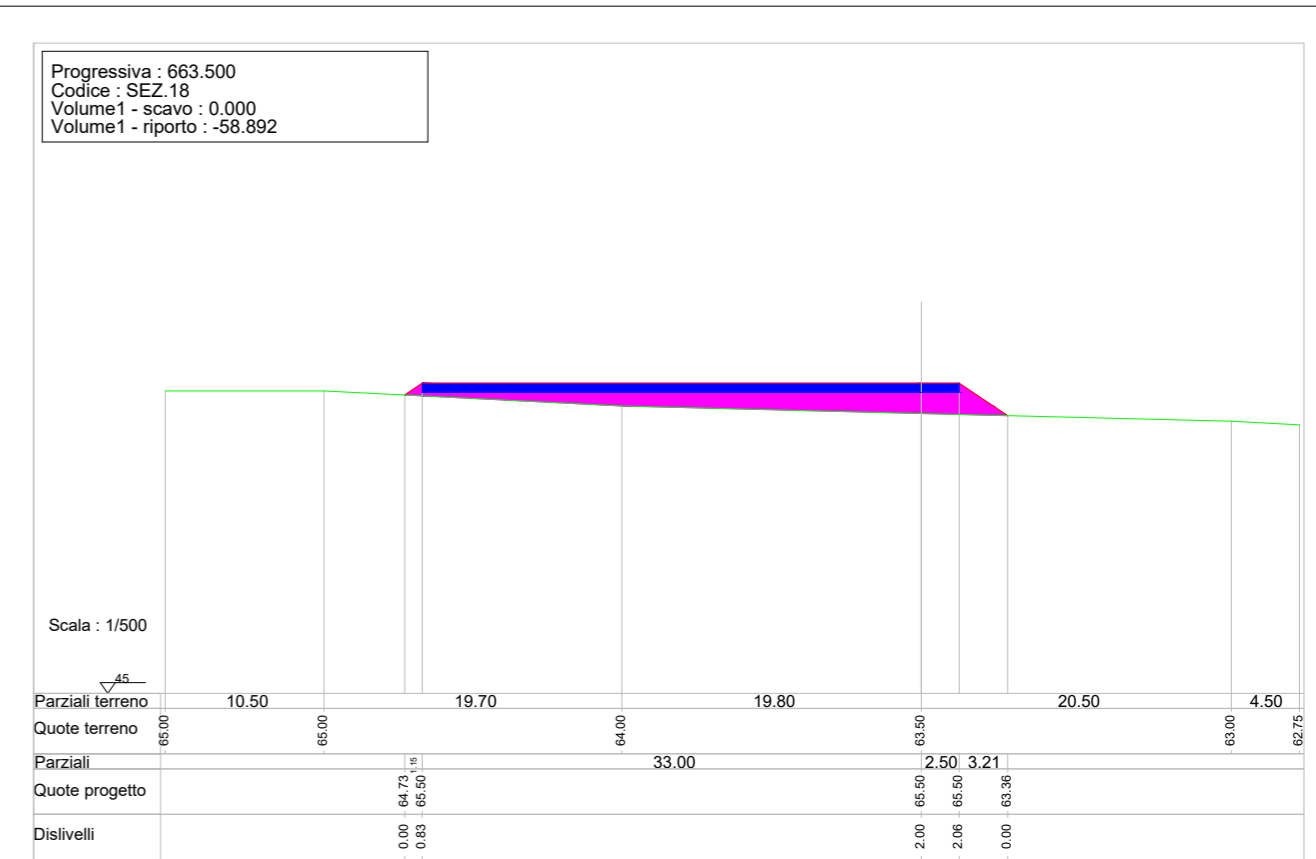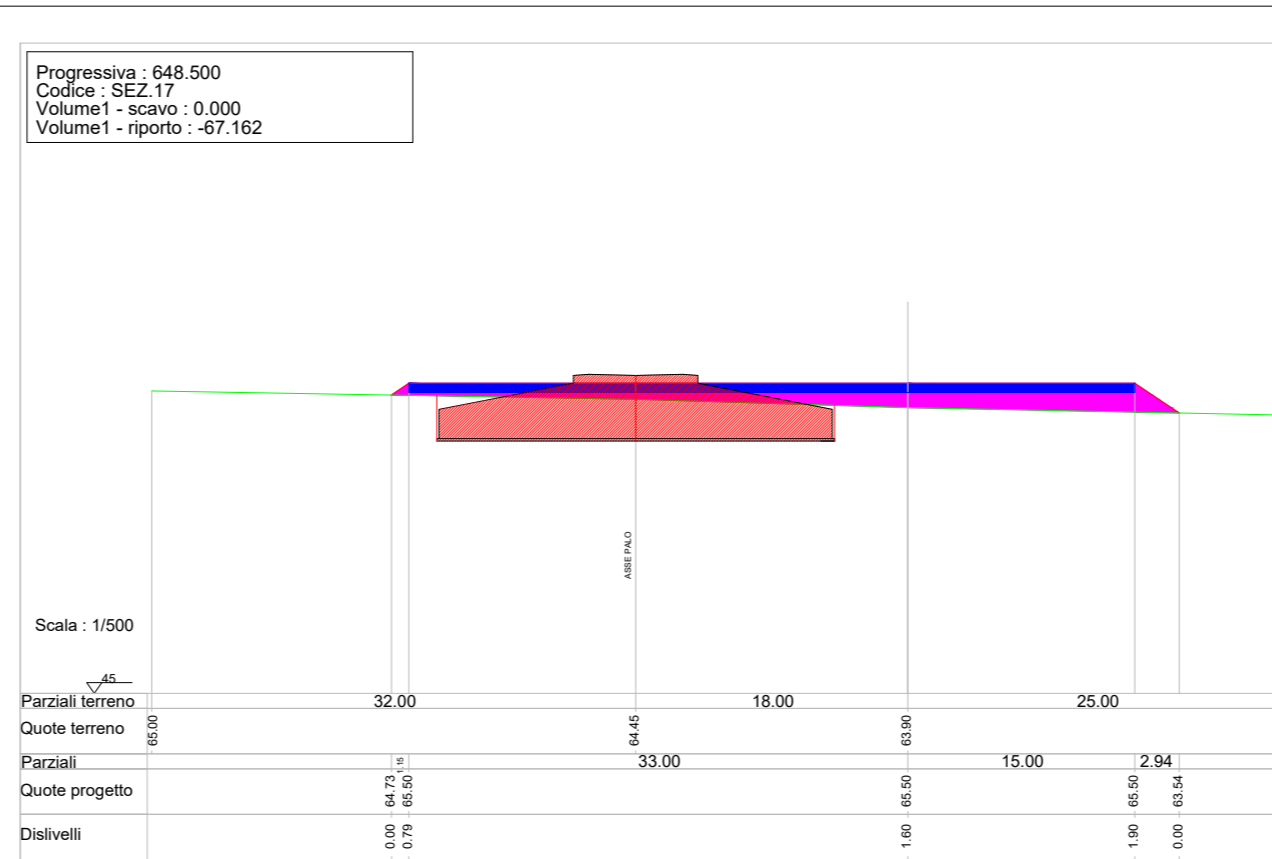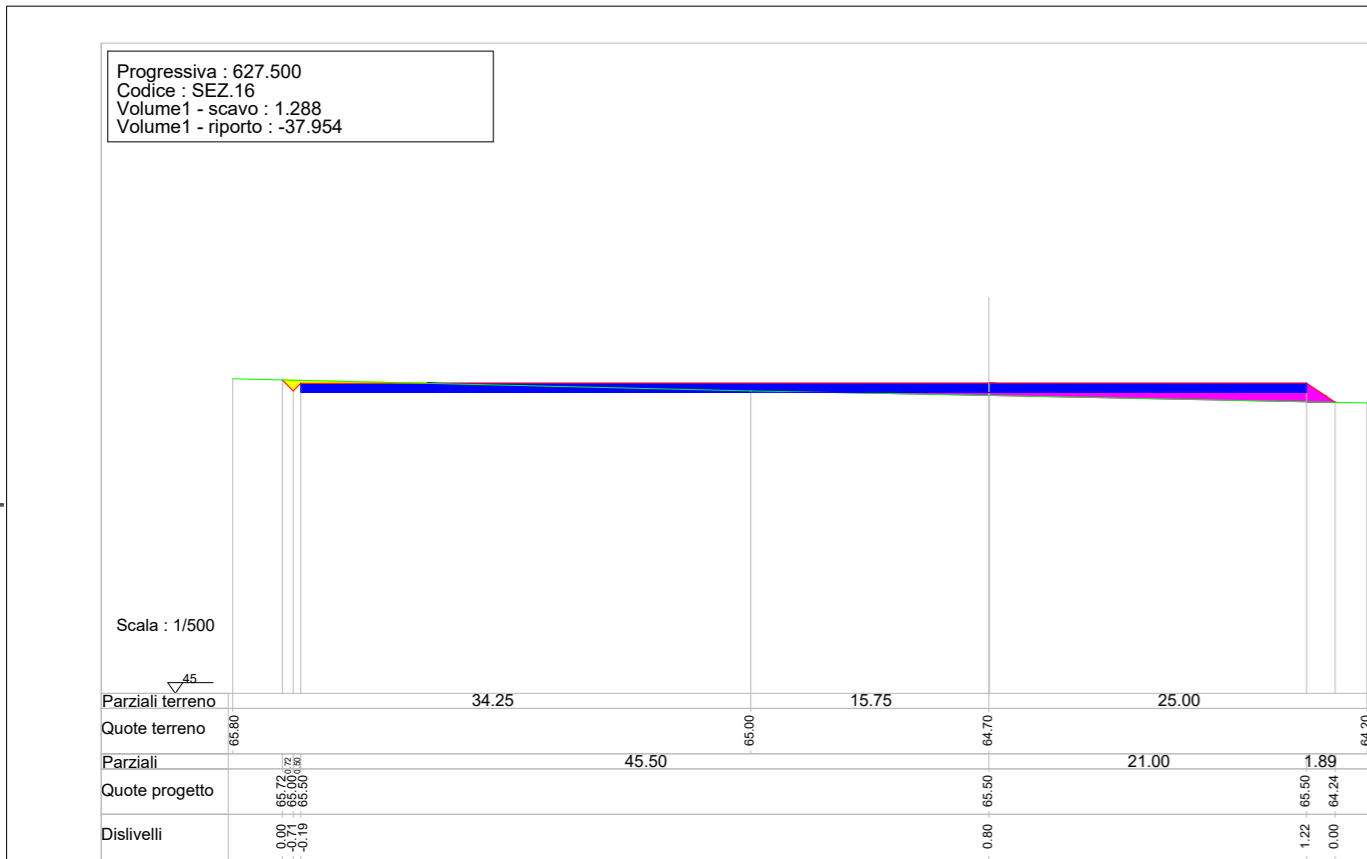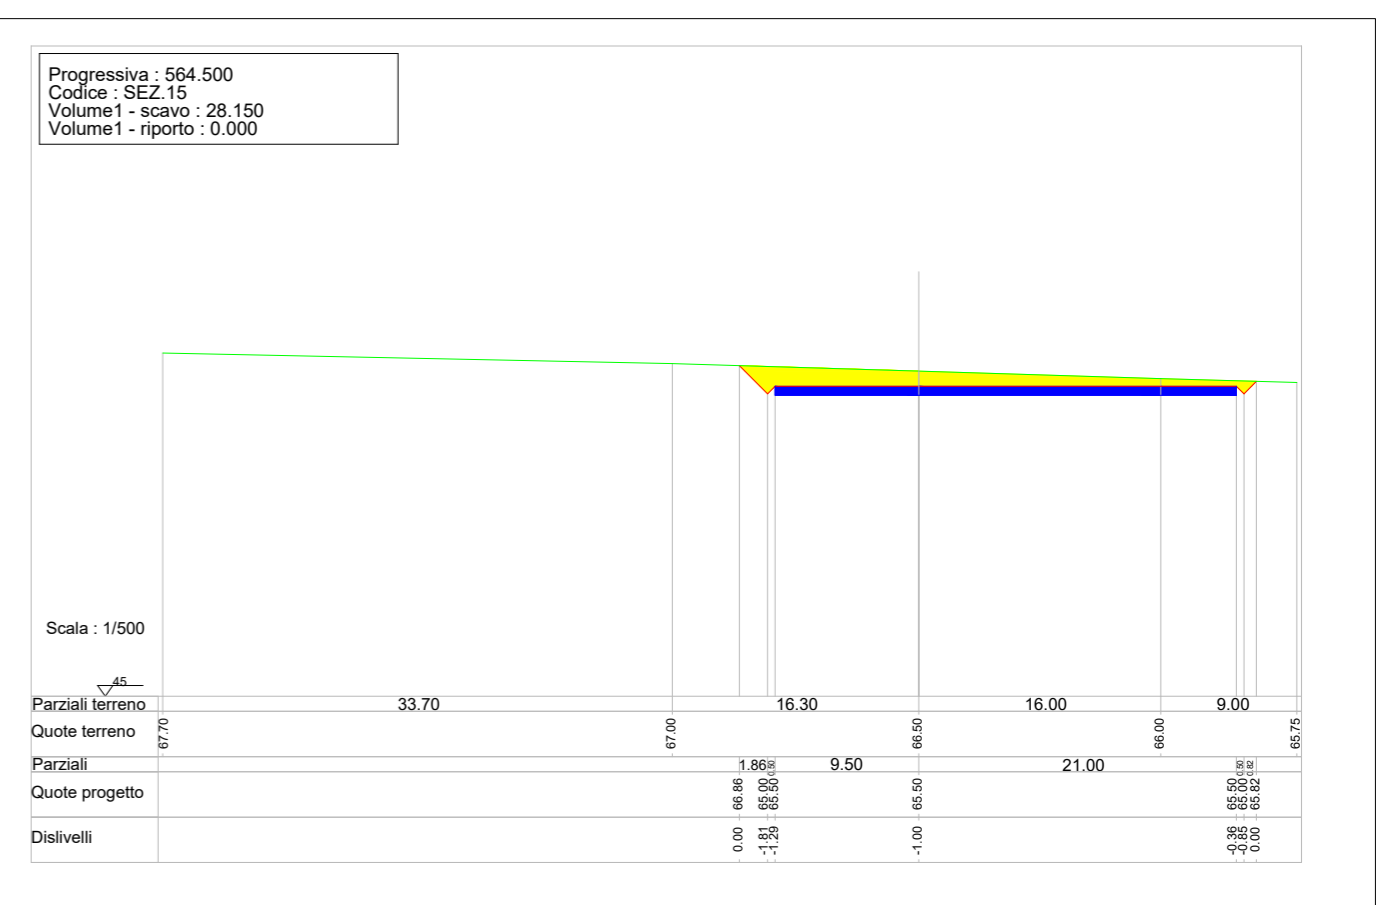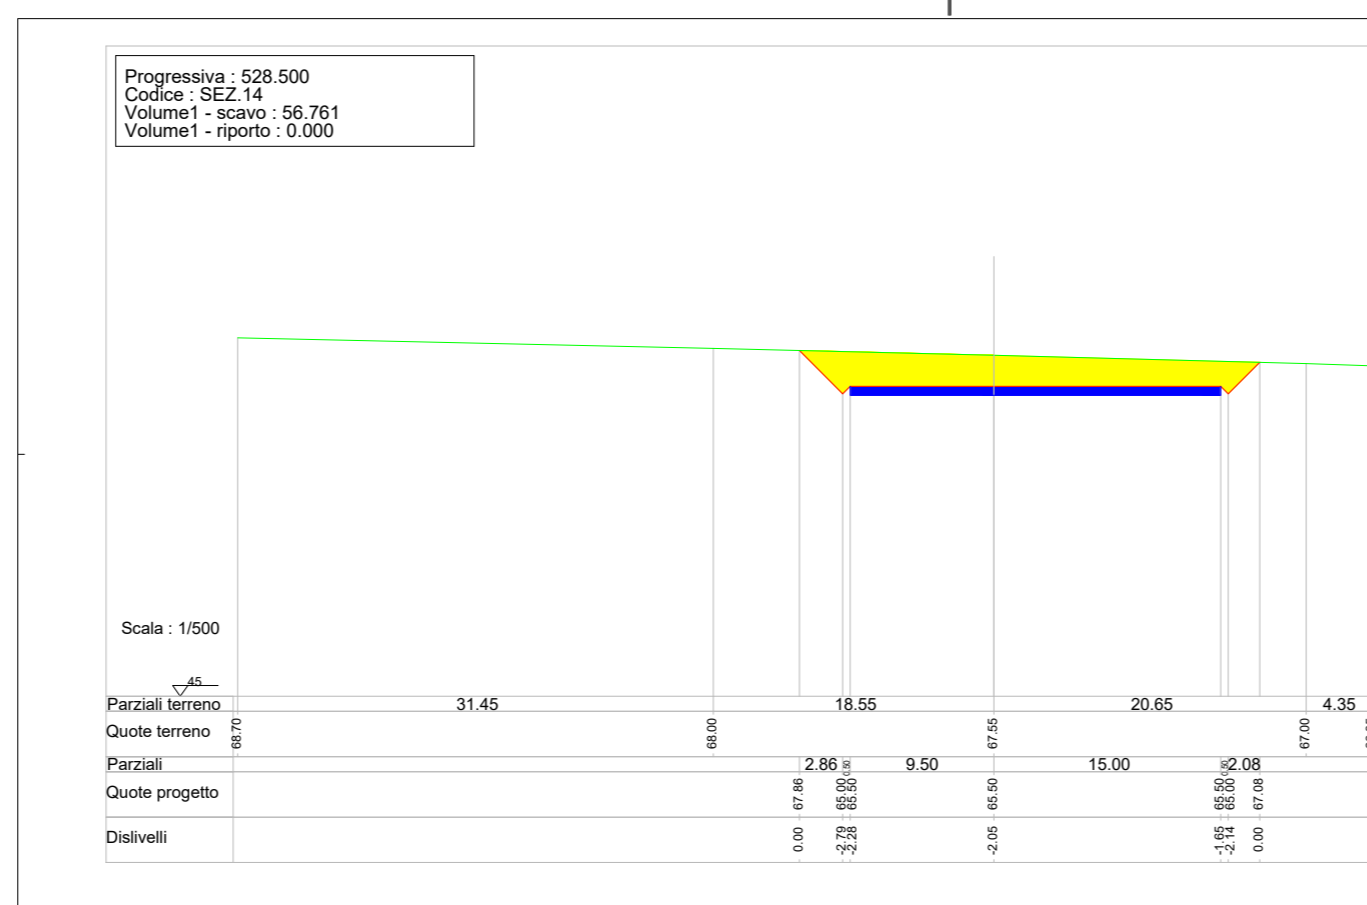

D						DATE	SCALE	1/500
C						DRAWN	INSE	
B	28/02/2022	INSE	INSE			CHECKED	INSE	
A	10/05/2020	INSE	INSE			REVISED-EDPR		
EDIC.	DATE	DRAWN	CHECKED	REVISED-EDPR	MODIFICATION			Format A2

Parco eolico Campomarino

Sezioni Piazzole
Regione Molise - Comune di Campomarino (CB)

INSE Srl
 CAD Vers.: B Page Vers.: -
 Name collection: Page: 05
 Cont: 05
 CAD N°: OW320290311BW_CMOCV16

