


PLANIMETRIA CATASTALE - QUADRO C - SCALA 1:2.000


FOGLIO N°22


FOGLIO N°21

142

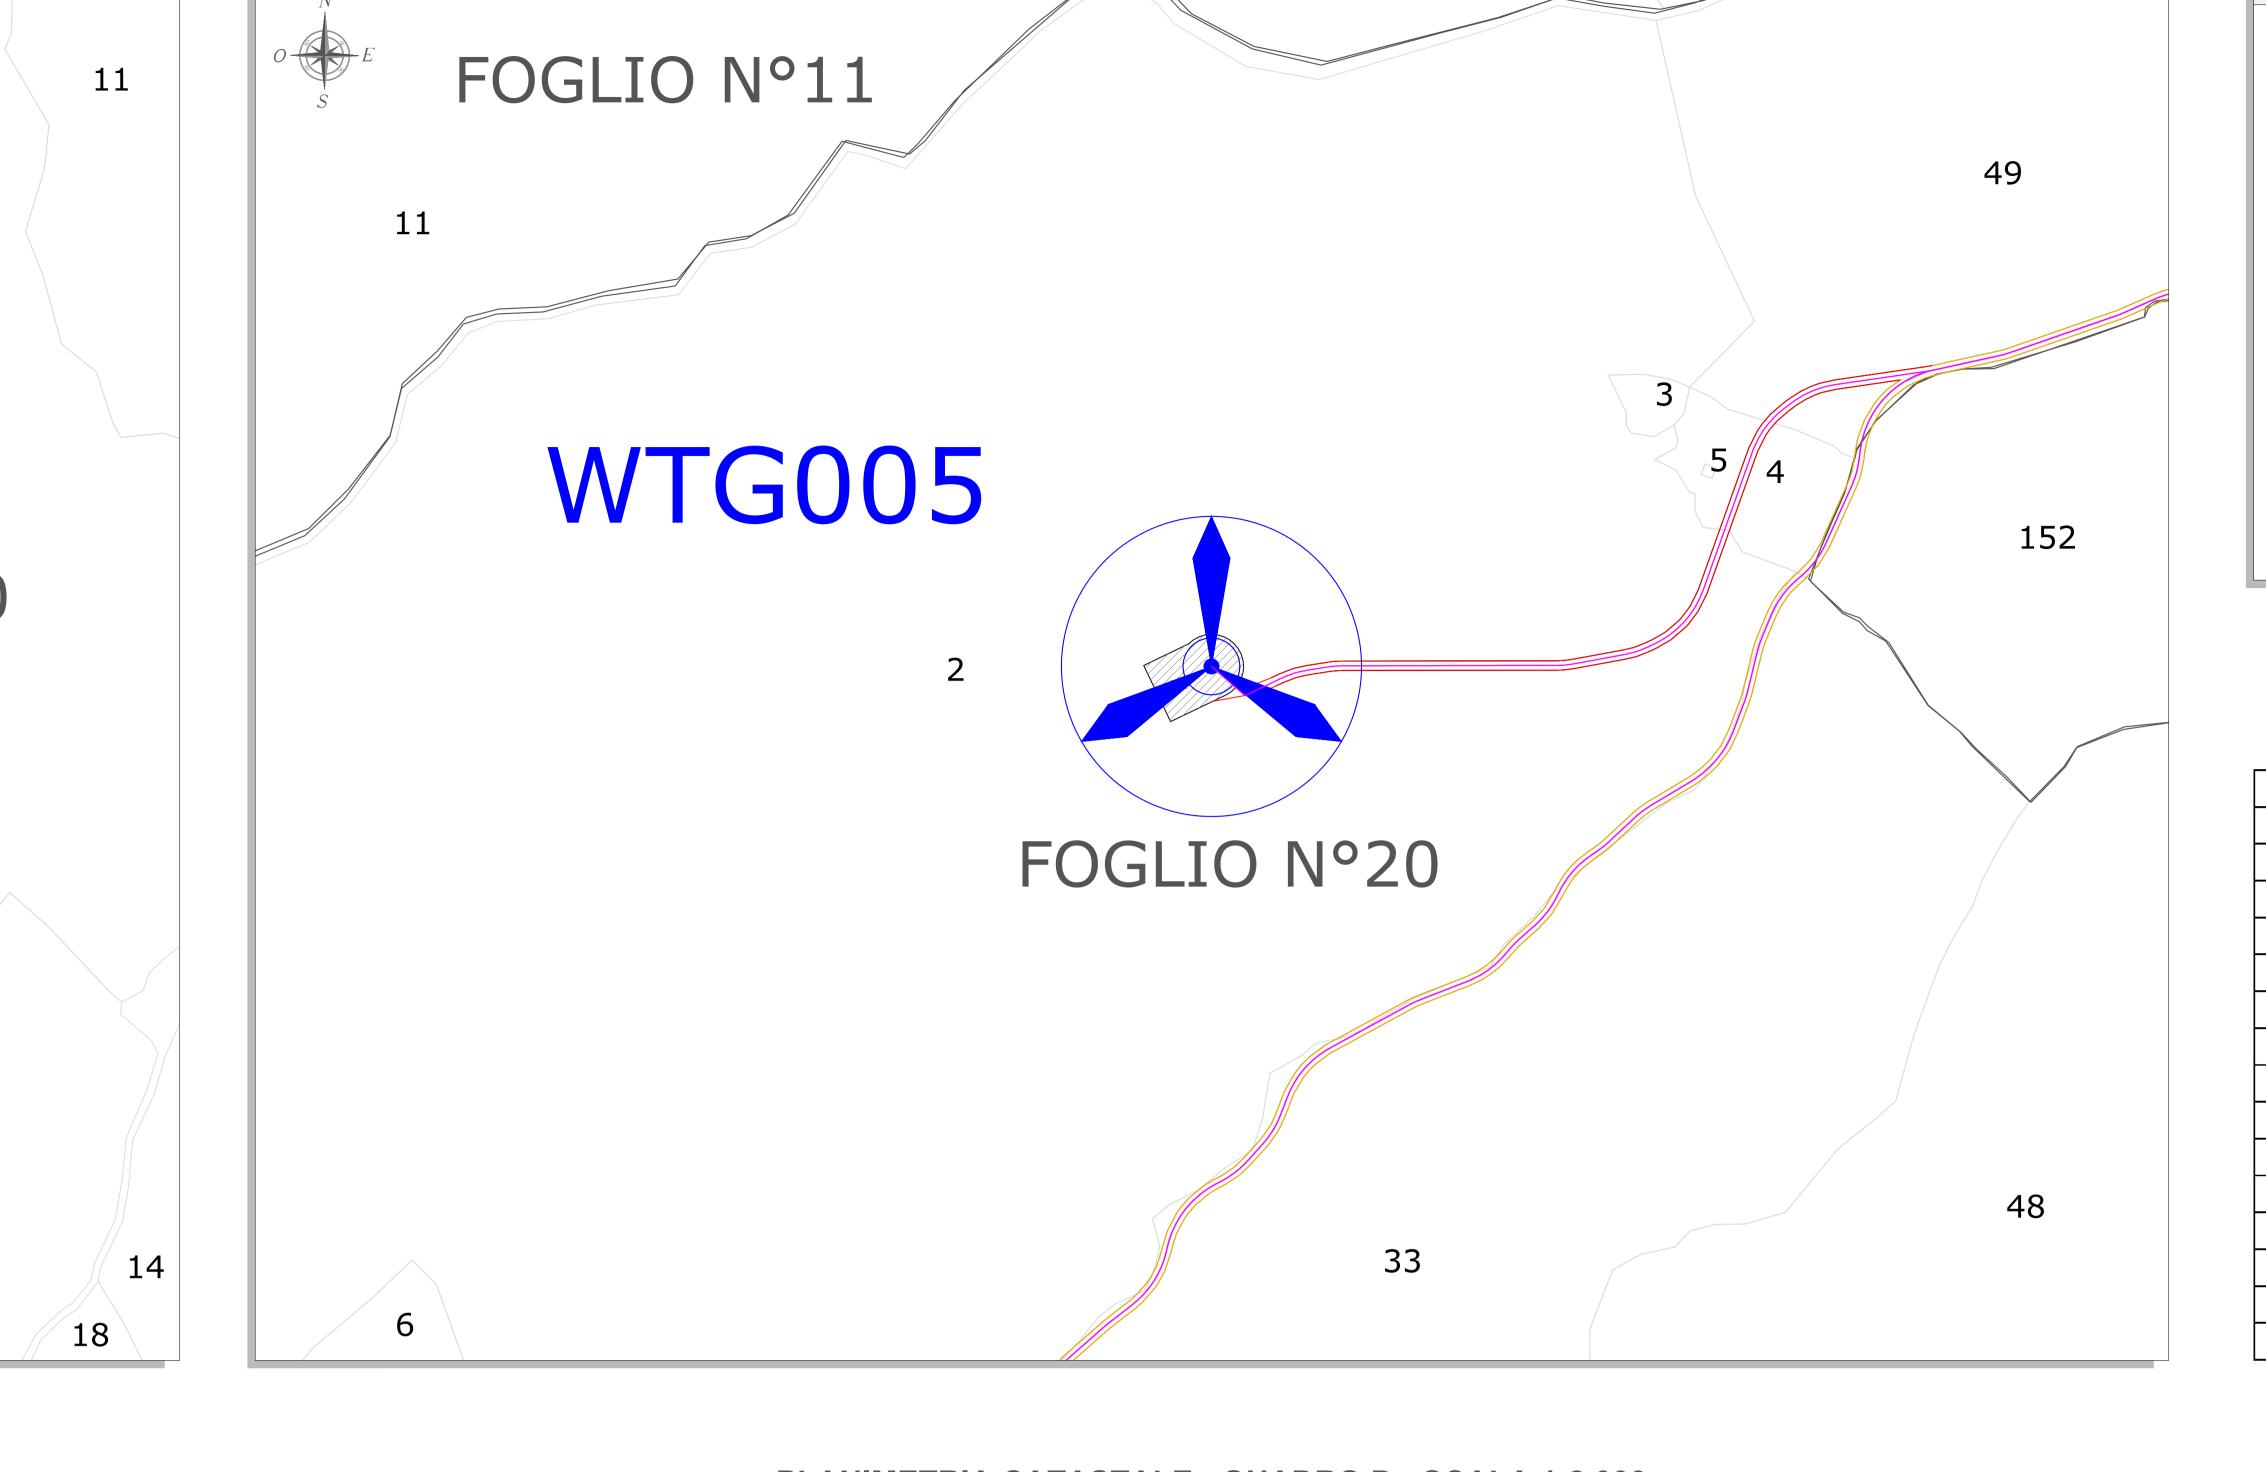

PLANIMETRIA CATASTALE - QUADRO B - SCALA 1:2.000

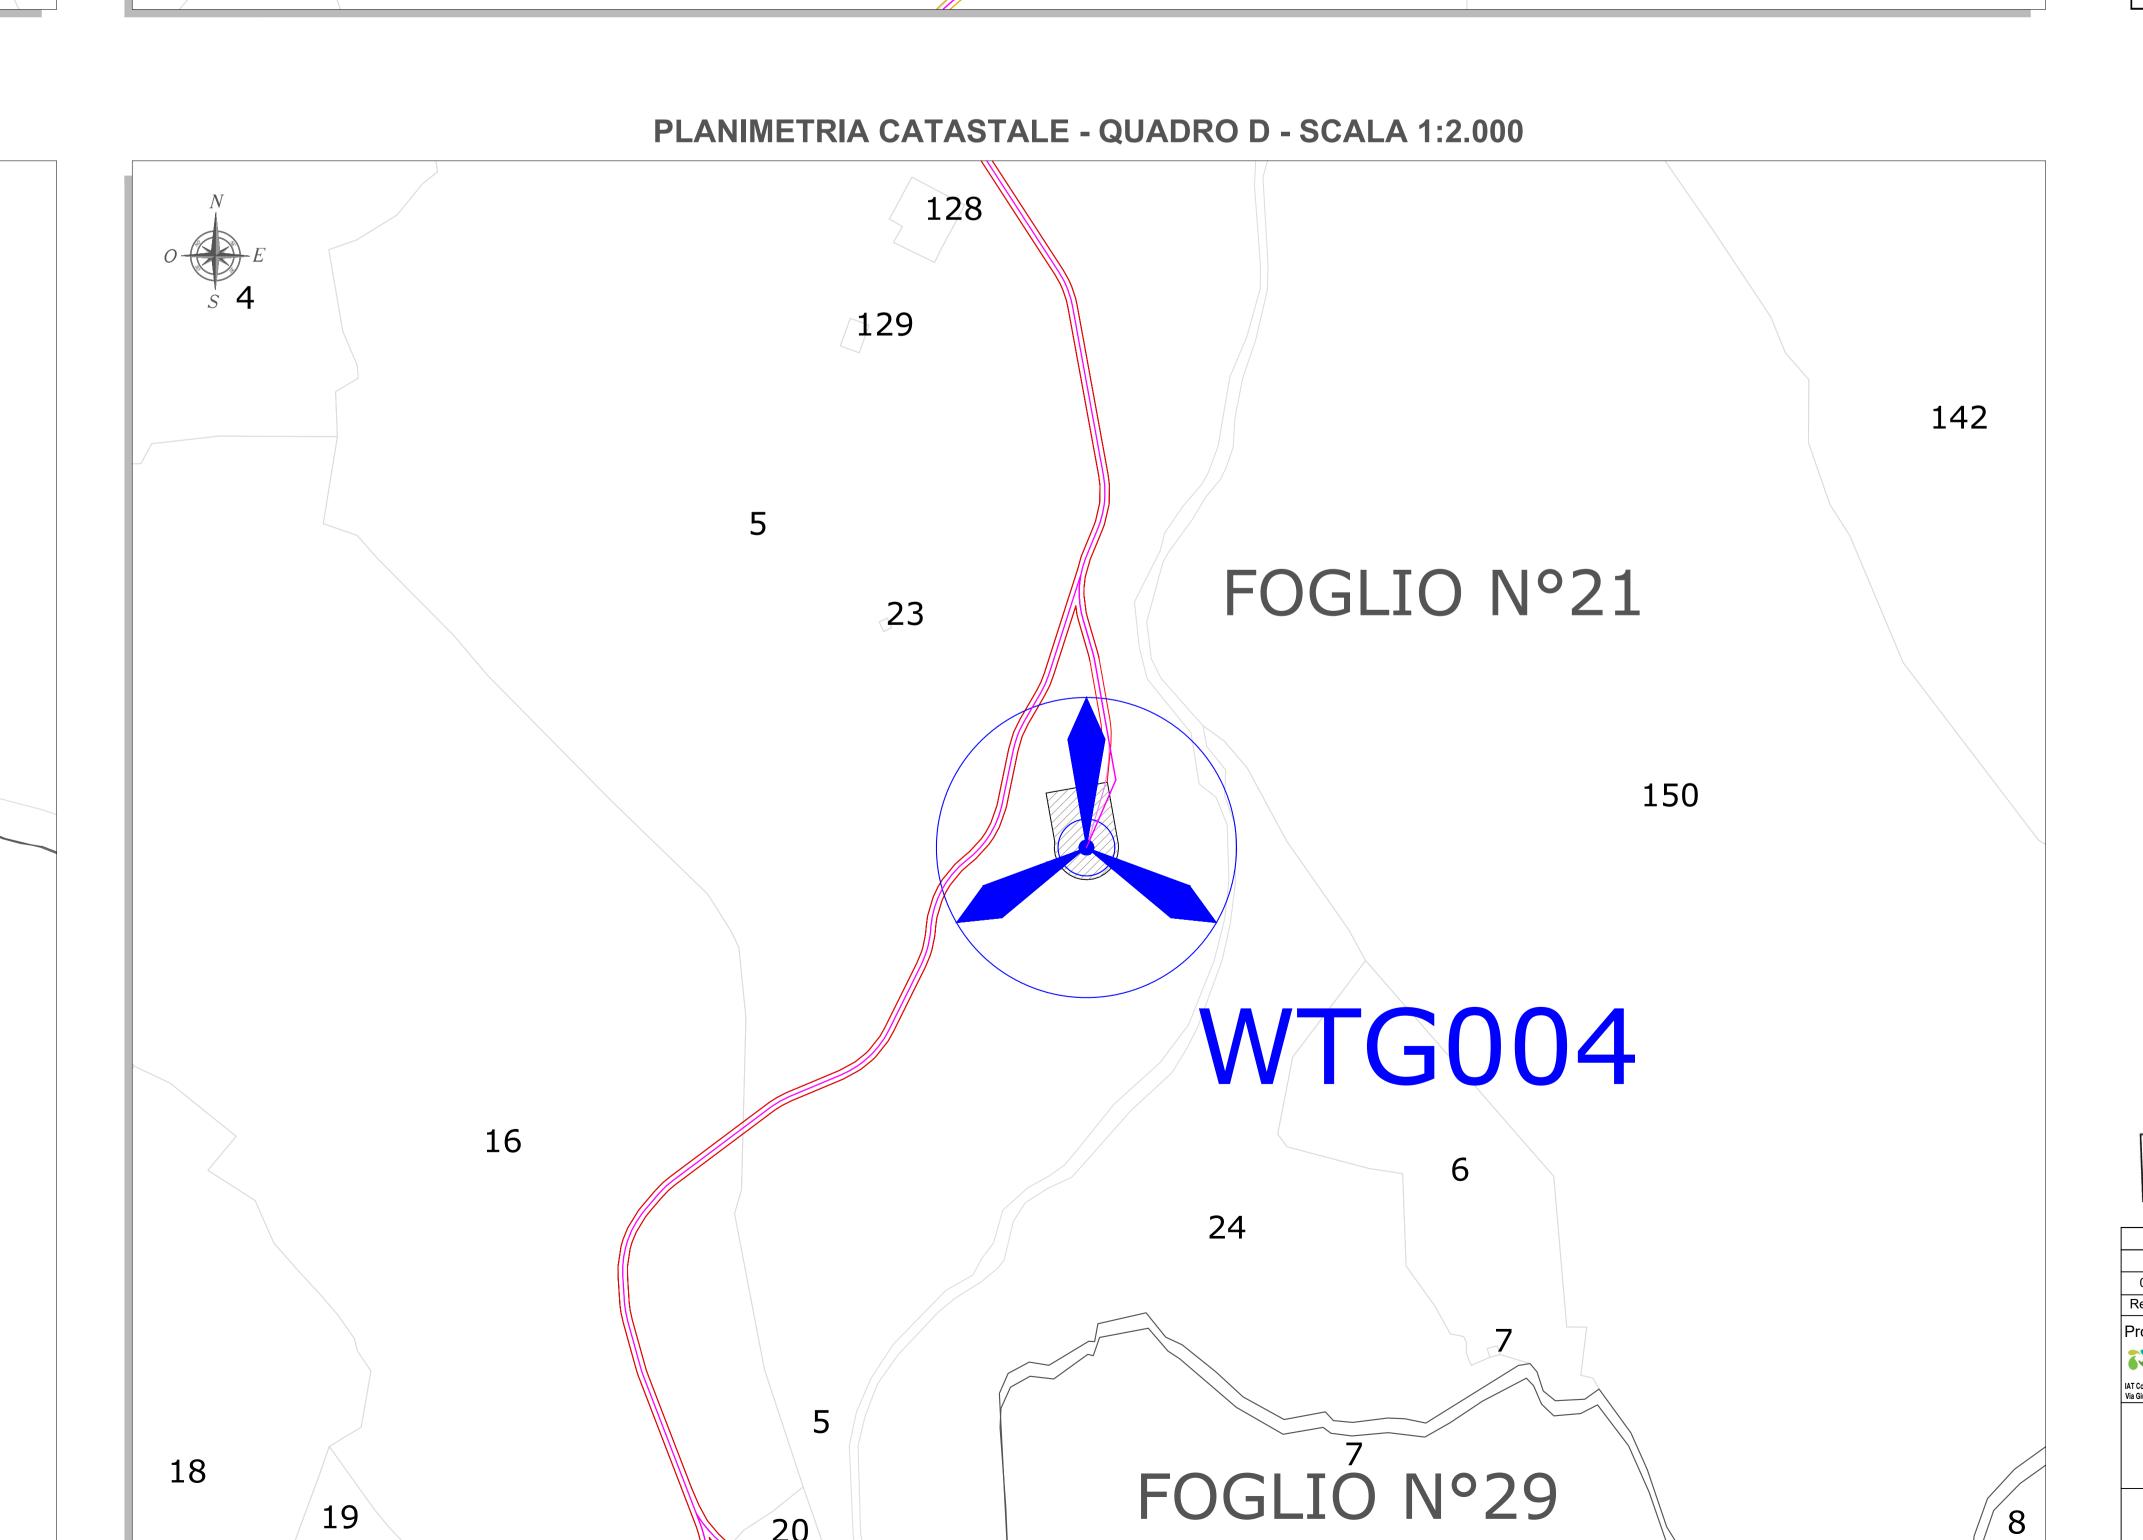

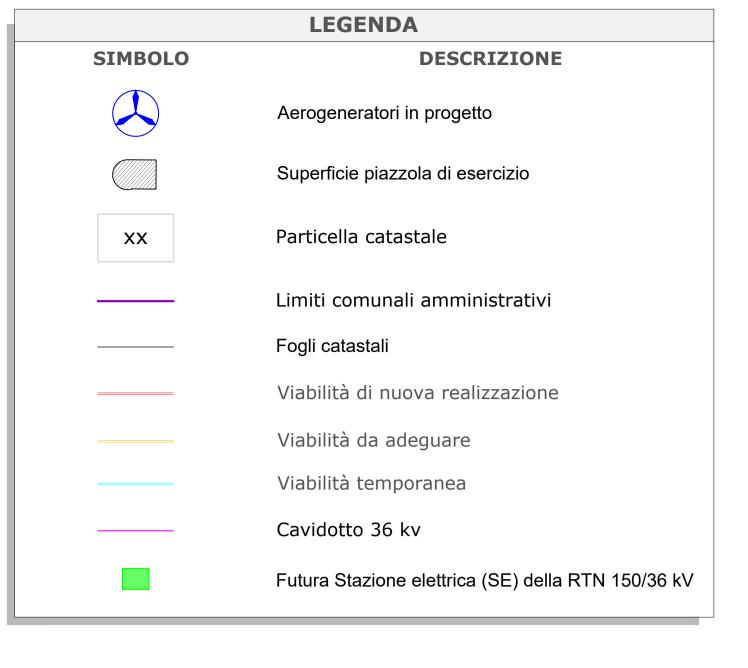

FID	Codice Comune	Comune	Foglio	Particella
WTG014	F979	Nuoro	5	1
WYG015	F979	Nuoro	5	23
WTG012	F979	Nuoro	7	36
WTG011	F979	Nuoro	7	36
WTG013	F979	Nuoro	8	18
WTG009	F979	Nuoro	12	1
WTG010	F979	Nuoro	13	4
WTG007	F979	Nuoro	13	11
WTG008	F979	Nuoro	13	13
WTG005	F979	Nuoro	20	2
WTG001	F979	Nuoro	20	40
WTG006	F979	Nuoro	21	5
WTG004	F979	Nuoro	21	5
WTG003	F979	Nuoro	29	3
WTG002	F979	Nuoro	29	5



