



Inquadramento opere fuori terra

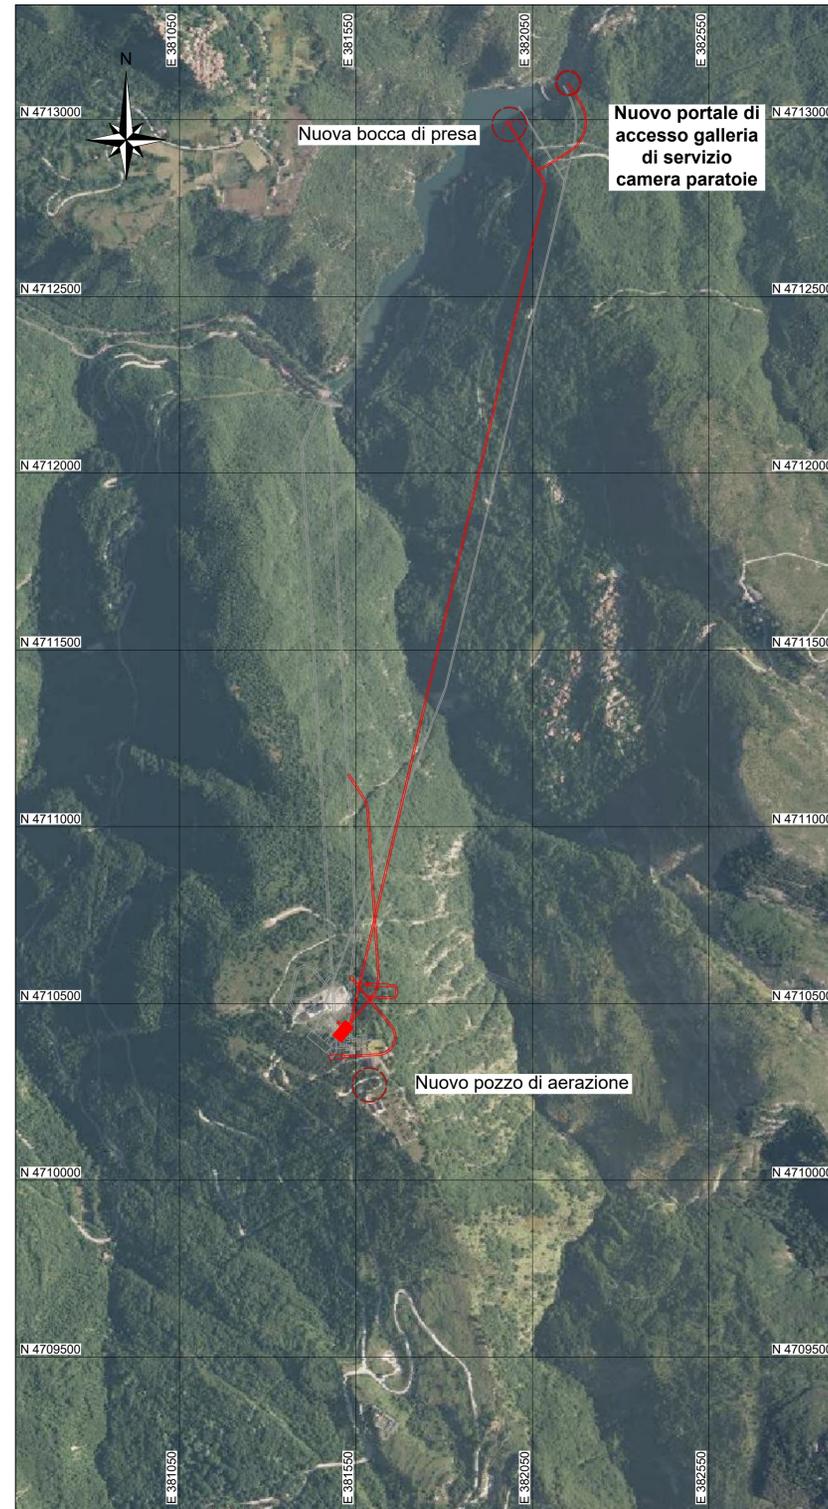

- Legenda:**
- Opere esistenti
 - Opere in progetto
 - Ubicazione opere fuori terra

Vista 3d

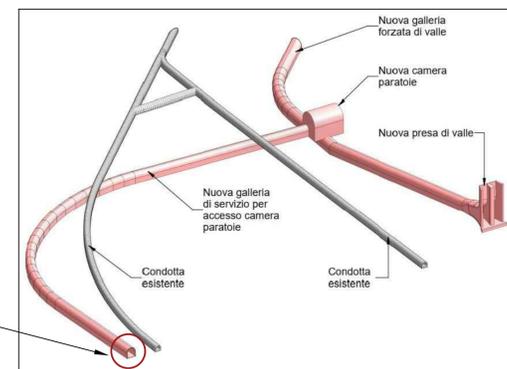

Inquadramento nuovo portale di accesso




- Legenda:**
- Opere esistenti
 - Opere in progetto


Stato di fatto portale di accesso condotta esistente



Planimetria di progetto

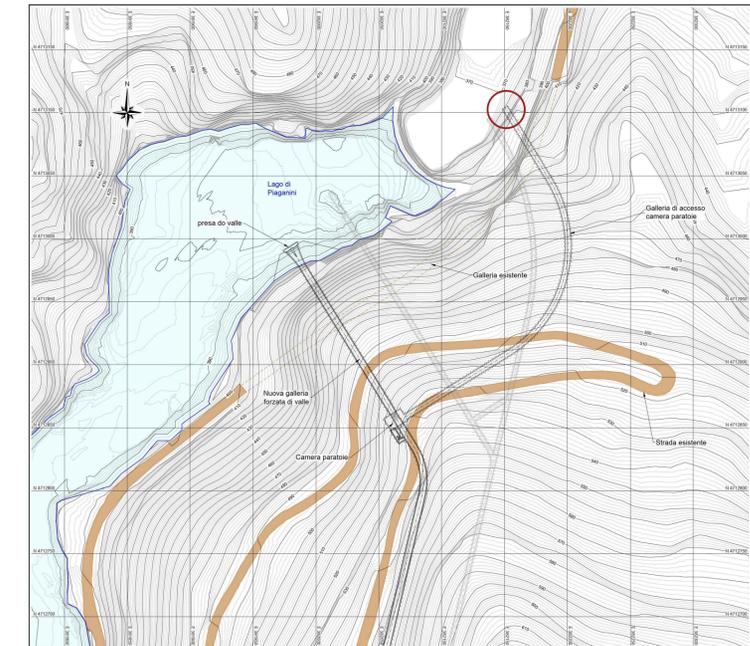

Stato di progetto nuovo portale di accesso

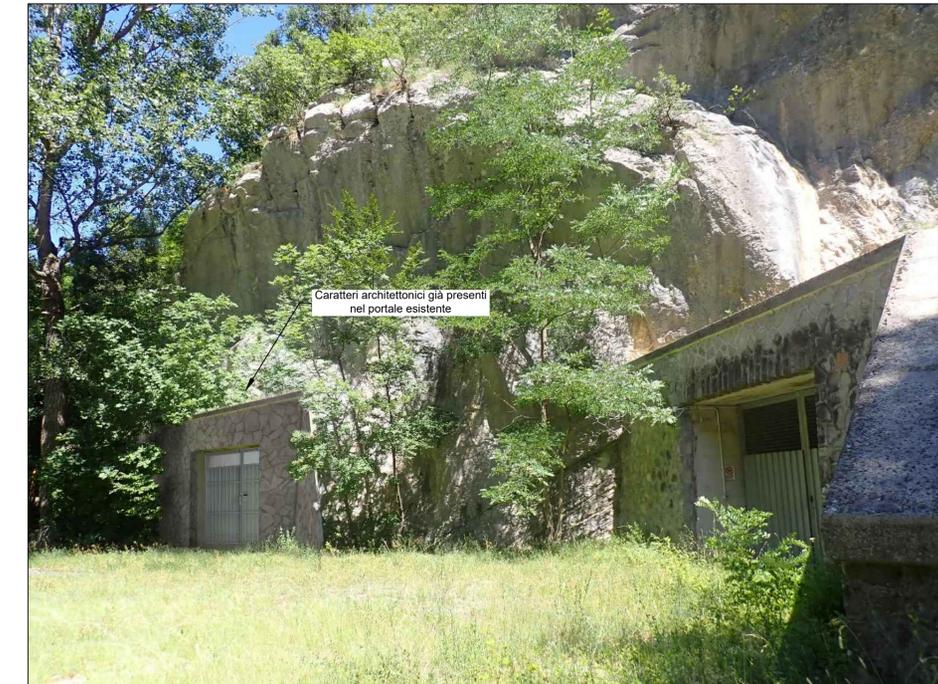

00	05/09/2022	Emissione per Revisione Cliente	Graia	C.Piccinini / F.Maugliani	A. Balestra
REV.	DATE	DESCRIPTION	PREPARED	CHECKED	APPROVED
		CENTRALE DI SAN GIACOMO III INSTALLAZIONE DI NUOVO GRUPPO DI POMPAGGIO			
		FILE NAME (EGP CODE): GRE.EEC.D.99.IT.H.17170.00.109.00	LOMBARDI CODE: 2021.0047.009-AM-GEN-DW-108		
CLASSIFICATION: Public		FORMAT: A1	SCALE: -	PLOT SCALE: 1:1	SHEET: 1 di 1
UTILIZATION SCOPE: Progetto Definitivo per Autorizzazione		TITLE: TAVOLA PAESAGGISTICA AREA PORTALE GALLERIA ACCESSO			
VALIDATED BY: Project Engineer: P. Viganoni		EGP CODE			
VERIFIED BY: Support Team		GROUP: GRE	FUNCTION: EEC	TYPE: D	COUNTRY: IT
COLLABORATORS		TEC: H	COUNTRY: 17	TEC: 17	COUNTRY: 00
COLLABORATORS		SYSTEM: 00	PROGRESSIVE: 10	REVISION: 90	REVISION: 00
This document is property of Enel Green Power SpA. It is a strictly confidential document, in whole or in part, and to provide to others any related information without the previous written consent of Enel Green Power SpA.					