


Inquadramento opere fuori terra

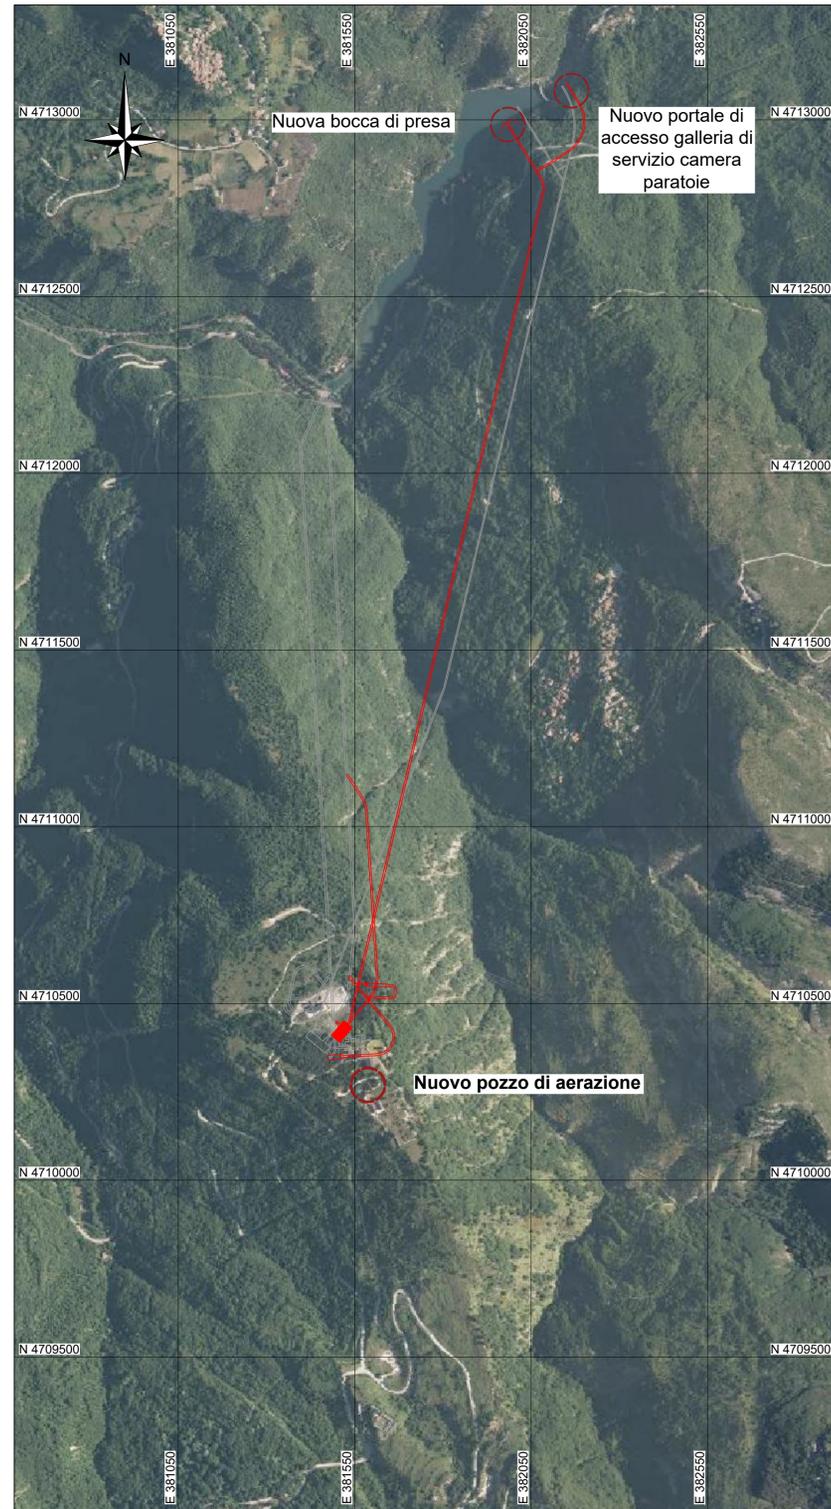


- Legenda:**
- Opere esistenti
 - Opere in progetto
 - Ubicazione opere fuori terra


Inquadramento nuovo pozzo di aerazione




Vista 3d

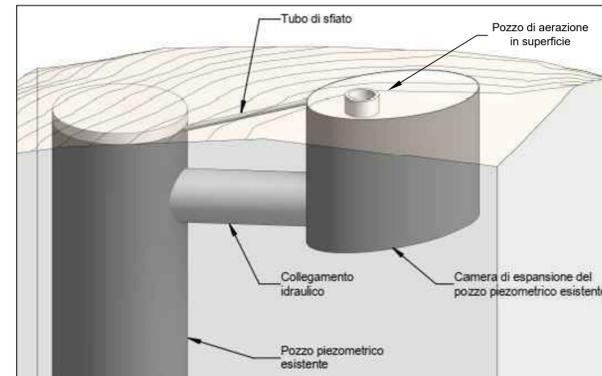


Sezione 1-1

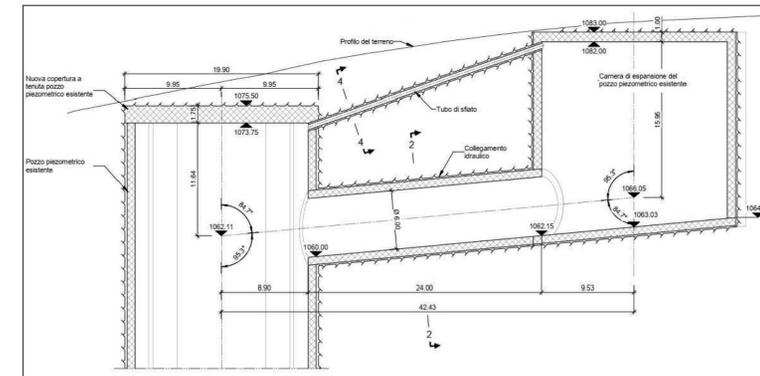

Sezione 2-2

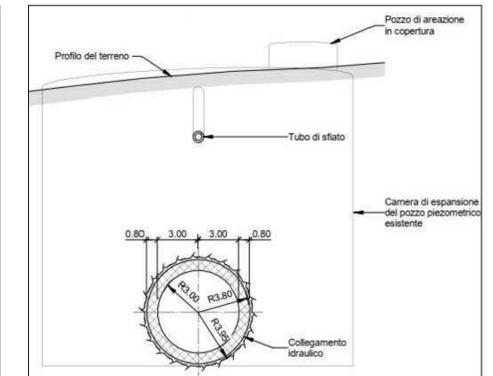


Planimetria di progetto

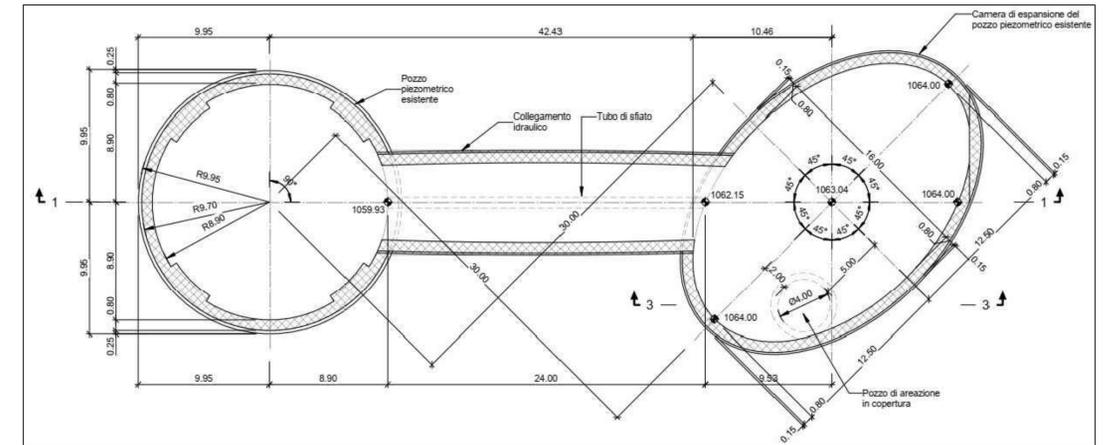

Stato di fatto area pozzo piezometrico



Stato di progetto nuovo pozzo di aerazione

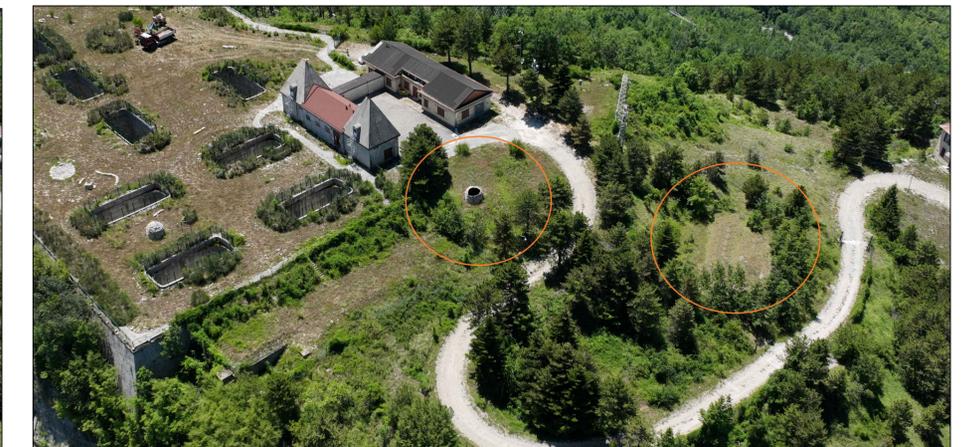

00	05/09/2022	Emissione per Revisione Cliente	Graia	C. Piccini / F. Maugliani	A. Balestra															
REV	DATE	DESCRIPTION	PREPARED	CHECKED	APPROVED															
<p>Lombardi</p> <p>PROJECT: CENTRALE DI SAN GIACOMO III INSTALLAZIONE DI NUOVO GRUPPO DI POMPAGGIO</p> <p>FILE NAME (EGP CODE): GRE.EEC.D.99.IT.H.17170.00.110.00 LOMBARDO CODE: 2021.0047.009-AM-GEN-DW-109</p> <p>CLASSIFICATION: Public FORMAT: A1 SCALE: - PLOT SCALE: 1:1 SHEET: 1 di 1</p> <p>UTILIZATION SCOPE: Progetto Definitivo per Autorizzazione TITLE: TAVOLA PAESAGGISTICA AREA POZZO PIEZOMETRICO</p> <p>VALIDATED BY: P. Viganoni EGP CODE</p>																				
VERIFIED BY	Support Team	GROUP	FUNCTION	TYPE	ISSUER	COUNTRY	TEC.	PLANT	SYSTEM	PROGRESSIVE	REVISION									
COLLABORATORS		GRE	EEC	D	9	9	I	T	H	1	7	1	7	0	0	1	1	0	0	0

This document is property of Enel Green Power SpA. It is strictly forbidden to reproduce this document, in whole or in part, and to provide to others any related information without the previous written consent by Enel Green Power SpA.