




# LIVELLETTA

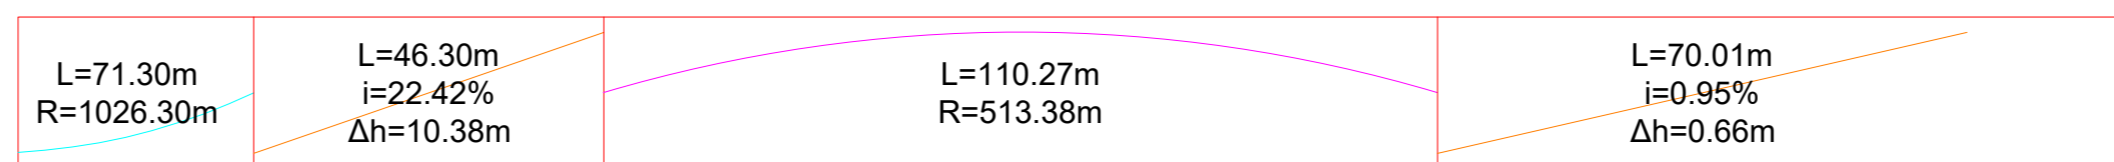

Profilo: Tracciato - ASSE A2  
 Scala : 1000:100  
 Q.Rif. : 640.00

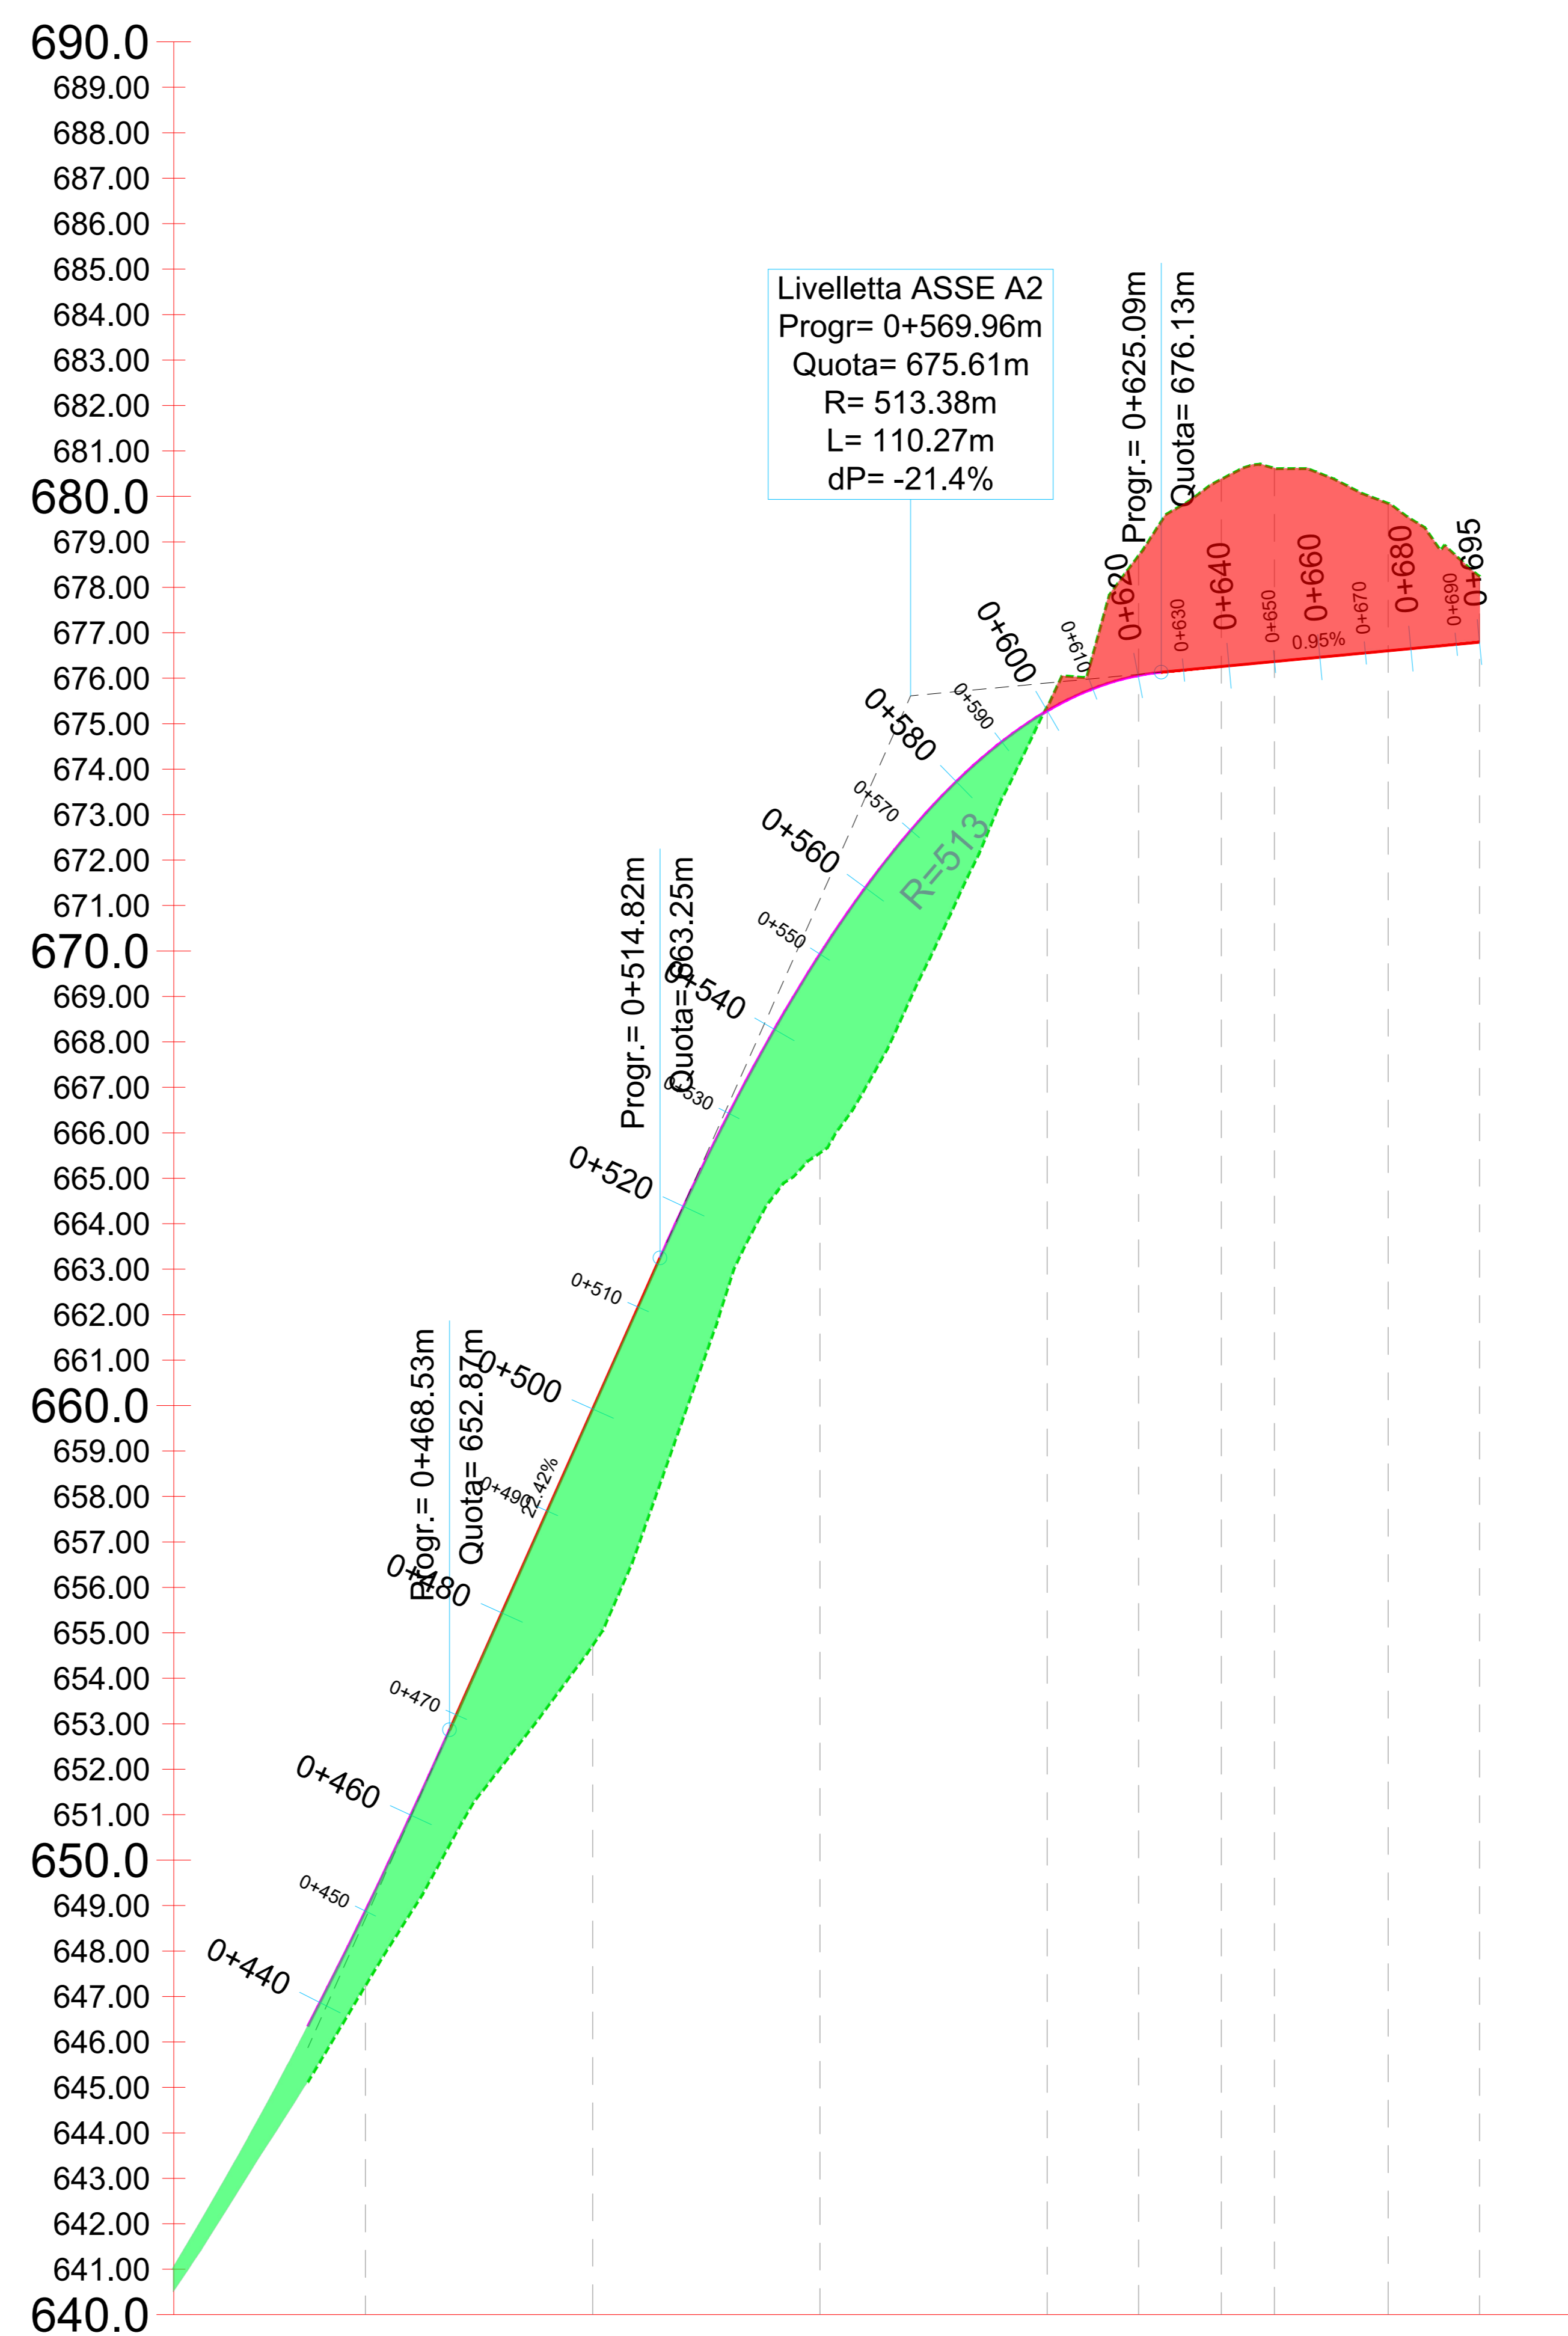

NUMERO SEZIONE	11	12	13	14	15	16	17	18	19
DISTANZE PROGRESSIVE	0+450,00	0+500,00	0+550,00	0+600,00	0+625,00	0+640,00	0+650,00	0+675,00	0+695,00
DISTANZE PARZIALI		50,00	50,00	50,00	20,10	16,21	11,69	25,00	20,10
QUOTE PROGETTO	648,00	658,00	668,51	675,26	676,06	676,26	676,17	676,00	676,29
QUOTE TERRENO	647,4	654,7	665,56	675,1	676,0	676,0	676,0	676,0	676,4
ANDAMENTO PLANIMETRICO	[Diagram showing planimetric alignment]								
ETTOMETRICHE	[Diagram showing metric data]								
DIFFERENZA QUOTE	1,64	5,29	4,37	-0,09	-0,61	-4,17	-4,25	-1,74	

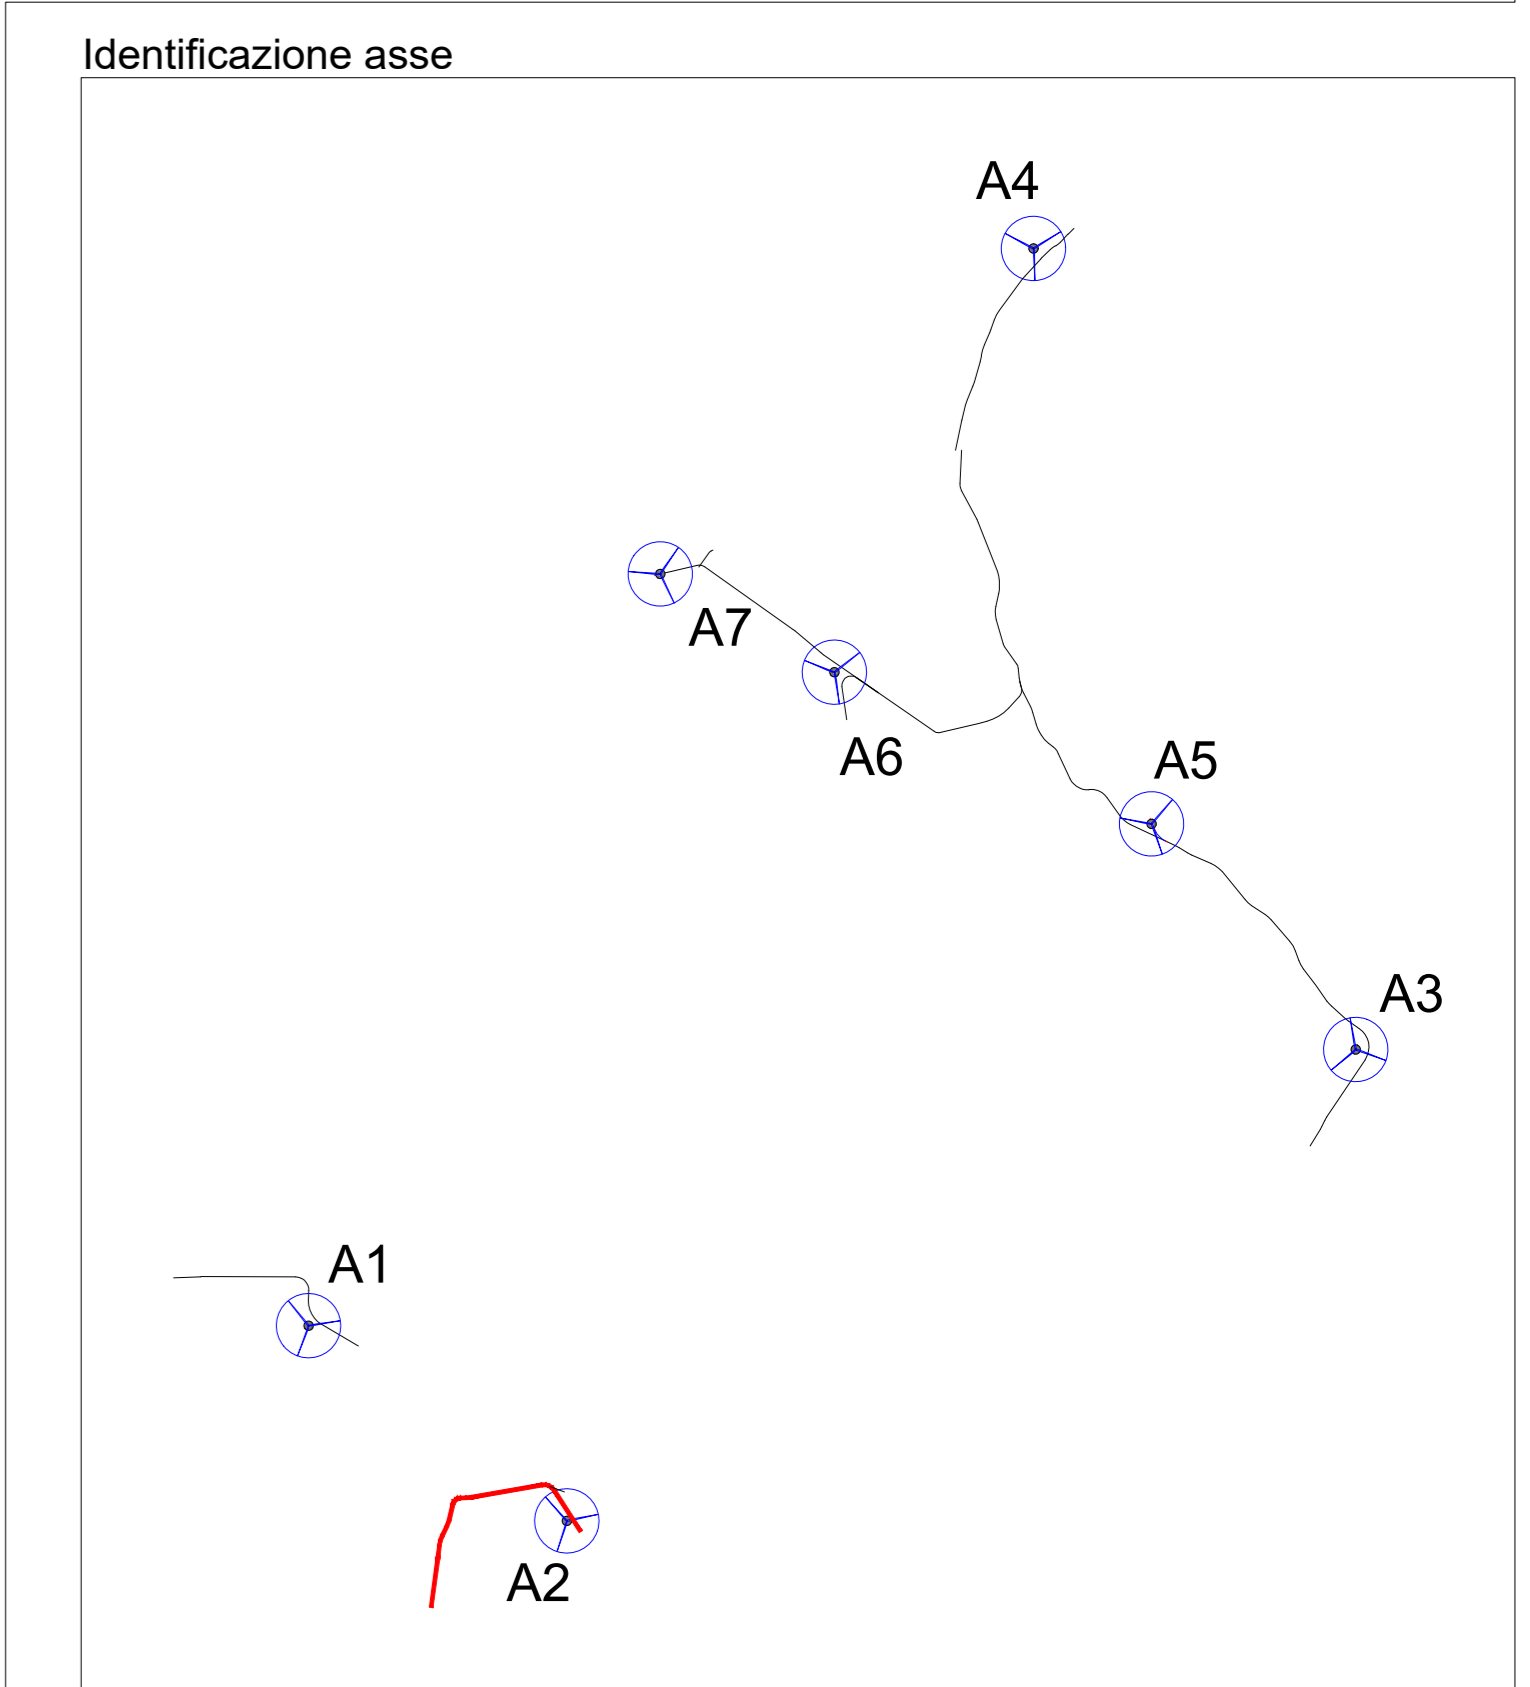

Engineering SCM Ingegneria	DATE	SCALE	1/1000	renewitSas	SCM Ingegneria srl
Signed: Ing Daniele Cavallo Association Number No. 1220	07/21	DRAWN	GP	PROGETTO DEFINITIVO	CAD Ver: 1 Page Ver: A
	31/07/2021	CHECKED	DC	Forma AD	Page: 02
		REVISED-EDPR	ST		Collection
					Forma AD
					Comuni di Monreale (PA) e Piana degli Albanesi (PA)
					CAD No: