



# LIVELLETTA

860.0  
859.00  
858.00  
857.00  
856.00  
855.00  
854.00  
853.00  
852.00  
851.00  
850.0  
849.00  
848.00  
847.00  
846.00  
845.00  
844.00  
843.00  
842.00  
841.00  
840.0  
839.00  
838.00  
837.00  
836.00  
835.00  
834.00  
833.00  
832.00  
831.00  
830.0  
829.00  
828.00  
827.00  
826.00  
825.00  
824.00  
823.00  
822.00  
821.00  
820.0  
819.00  
818.00  
817.00  
816.00  
815.00

Profilo: ASSE A7  
Scala : 1000:100  
Q.Rif. : 780.00

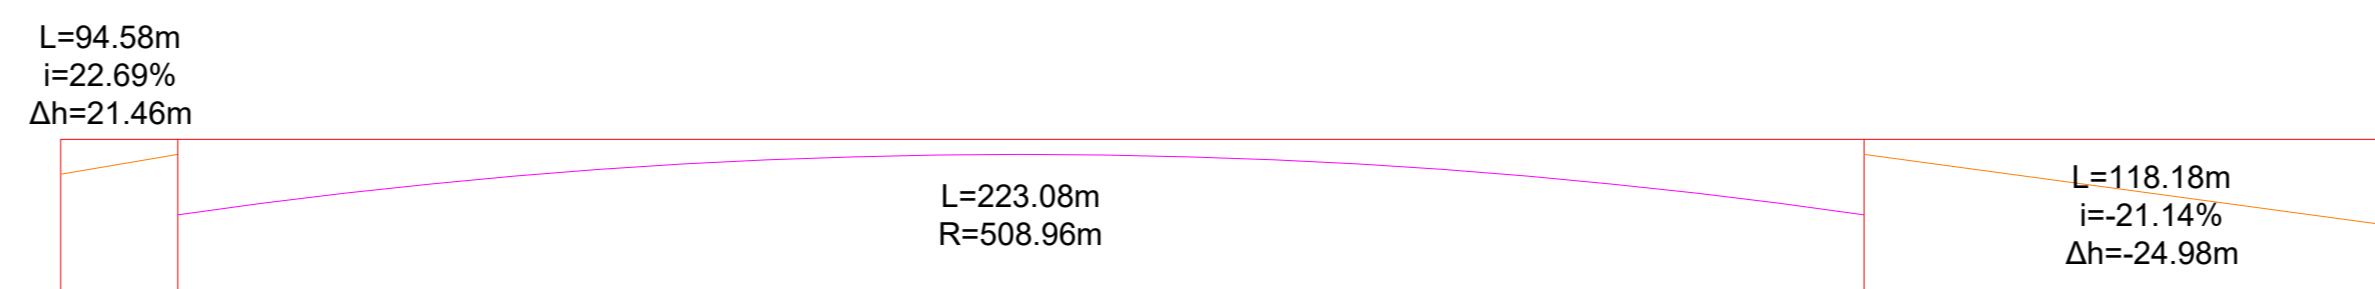

Livelletta ASSE A7  
Progr= 0+595.59m  
Quota= 855.75m  
R= 508.96m  
L= 223.08m  
dP= -43.8%

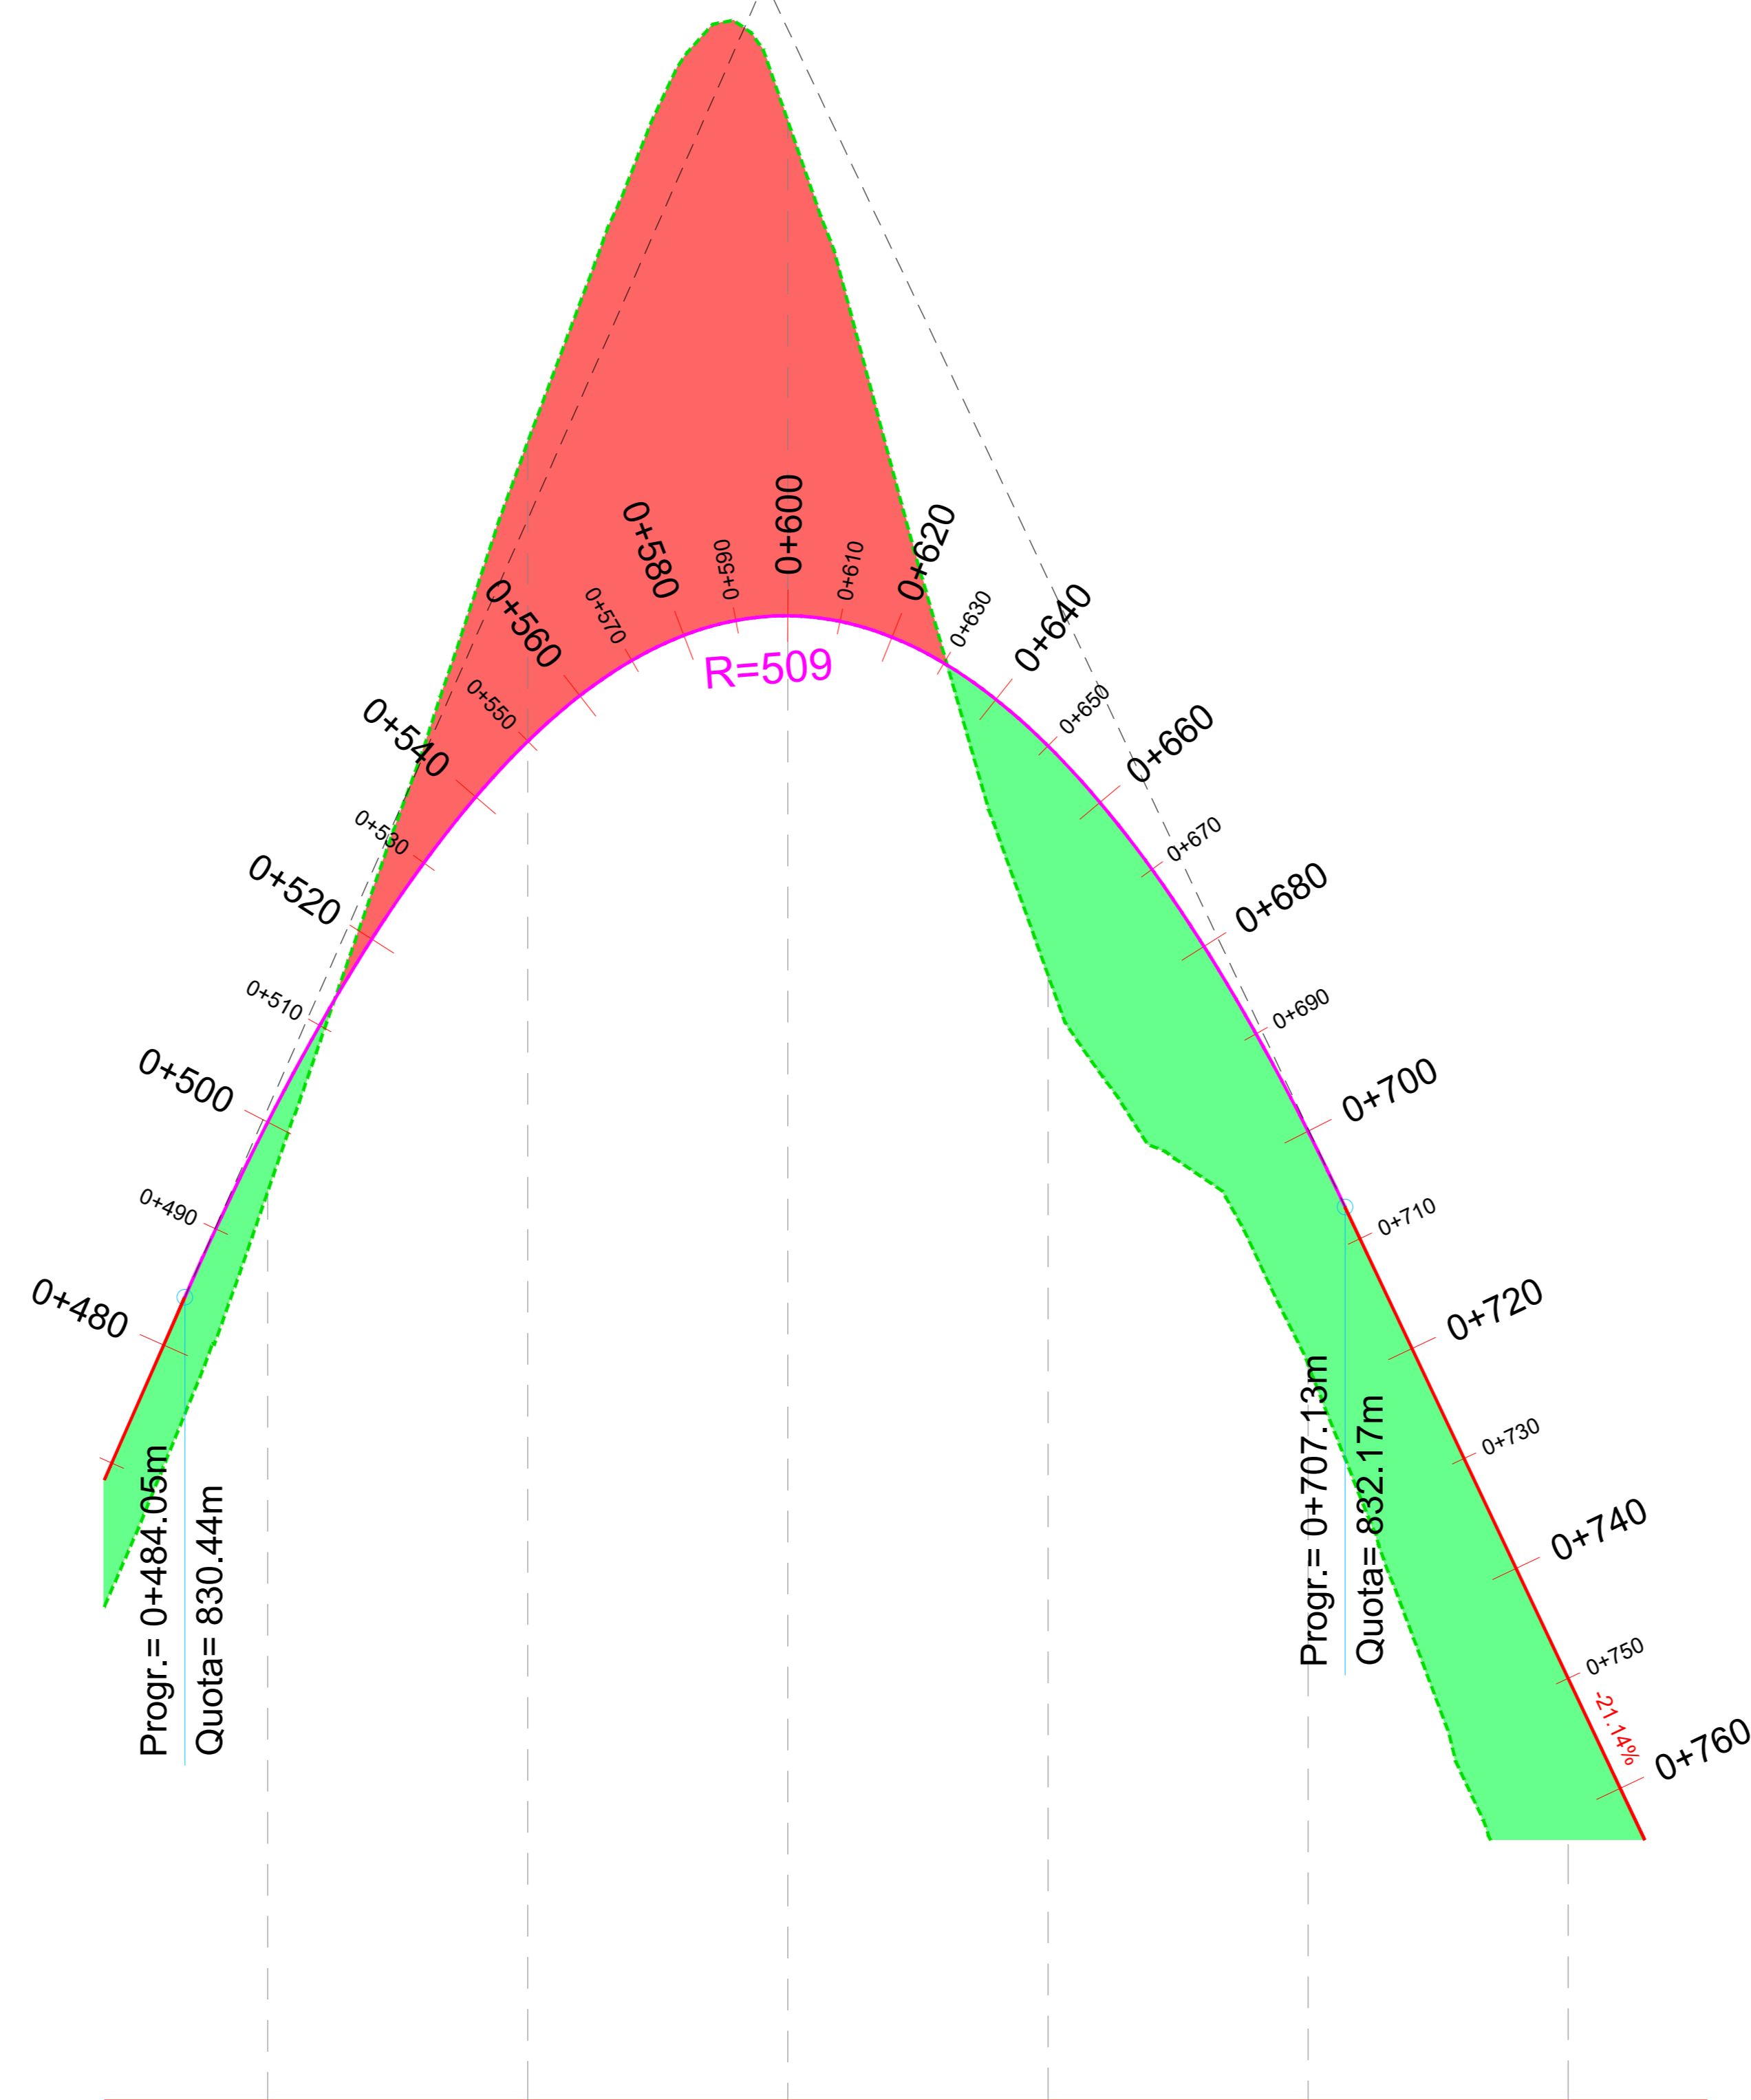

|                        |
|------------------------|
| NUMERO SEZIONE         |
| DISTANZE PROGRESSIVE   |
| DISTANZE PARZIALI      |
| QUOTE PROGETTO         |
| QUOTE TERRENO          |
| ANDAMENTO PLANIMETRICO |
| ETTOMETRICHE           |
| DIFFERENZA QUOTE       |

|          |          |          |          |          |          |
|----------|----------|----------|----------|----------|----------|
| 12       | 13       | 14       | 15       | 16       | 17       |
| 0+500.00 | 0+550.00 | 0+600.00 | 0+650.00 | 0+700.00 | 0+750.00 |
| 50,00    | 50,00    | 50,00    | 50,00    | 50,00    | 50,00    |
| 832,47   | 831,15   | 830,54   | 830,24   | 831,63   | 832,11   |
| 832,47   | 830,29   | 830,05   | 830,64   | 830,74   | 830,29   |
|          |          |          |          |          |          |
| 05       | 06       | 07       |          |          |          |
| 1,54     | -3,78    | -3,51    | 4,49     | 4,49     | 6,89     |

