

TRACCIATO - ASSE A2  
Sezione 19  
Progressiva: 0+695.10  
Scala: 1:200  
Quota di Riferimento: 660.00

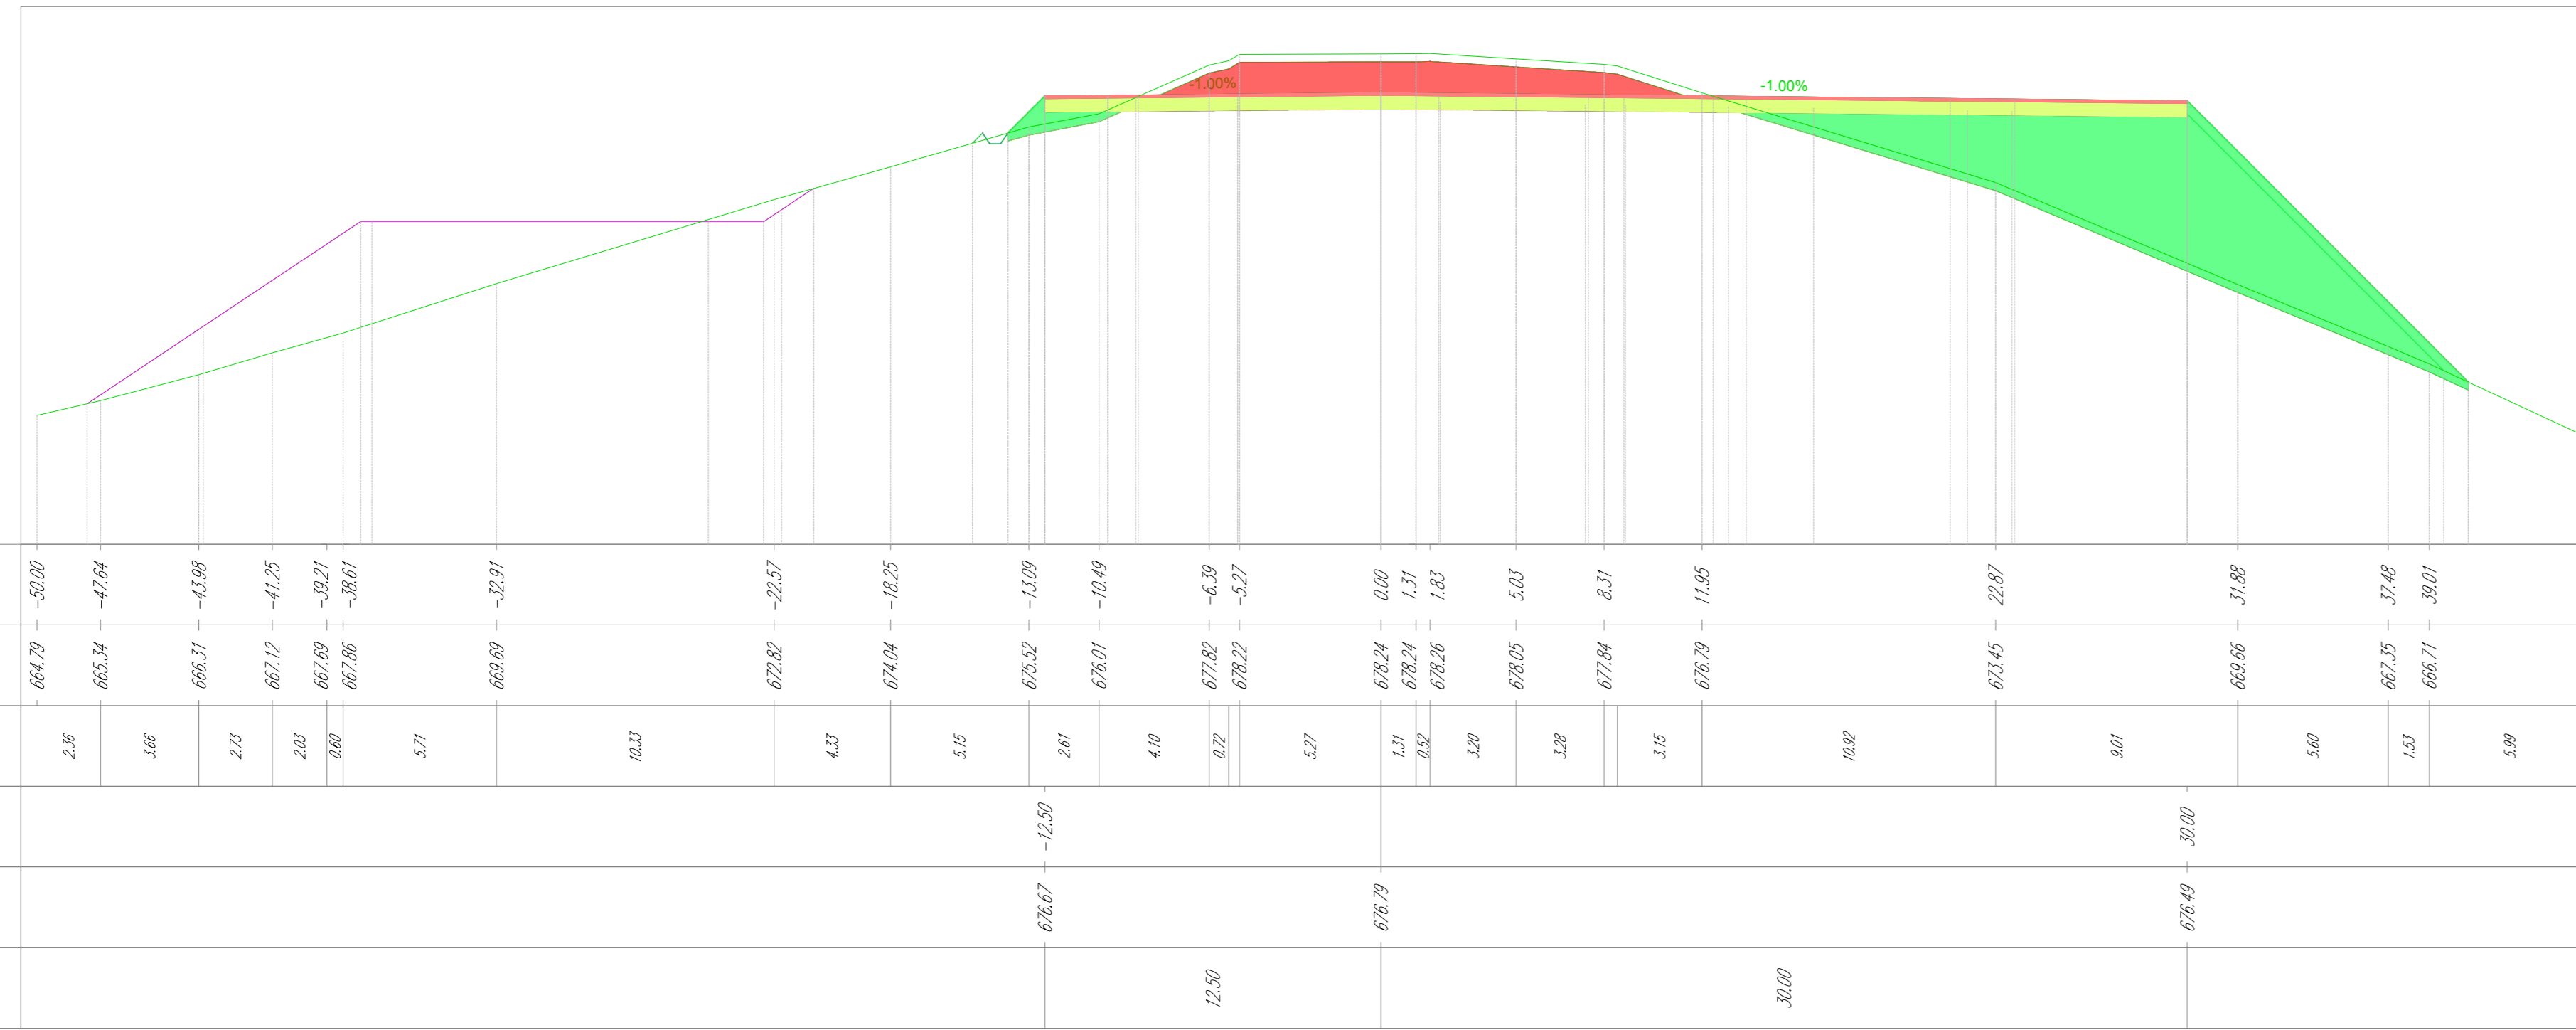


Tabella materiali			
Materiale	Area (m <sup>2</sup> )	Volume (m <sup>3</sup> )	Vol. Cum. (m <sup>3</sup> )
Scotico	16.30	0.00	0.00
Scavo	80.38	1302.25	1302.25
Rilevato	80.38	371.07	1673.32
Fondazione Stradale	21.25	427.18	2100.50
Misto stabilizzato	4.25	85.44	2185.94
Fosso di guardia	0.00	0.00	2185.94

Tabella materiale: Scotico			
Progressiva	Area (m <sup>2</sup> )	Volume (m <sup>3</sup> )	Vol. cum. (m <sup>3</sup> )
0+000.00	1.68	0.00	0.00
0+050.00	4.70	153.24	153.24
0+100.00	1.58	150.20	303.44
0+150.00	1.53	77.79	381.23
0+200.00	1.74	61.63	442.86
0+250.00	1.61	83.39	526.25
0+300.00	6.11	180.87	707.12
0+325.00	6.20	153.92	861.04
0+350.00	4.02	126.84	987.88
0+400.00	1.75	140.50	1128.38
0+450.00	2.49	105.58	1233.96
0+500.00	4.67	176.14	1410.10
0+550.00	8.01	313.19	1723.29
0+600.00	3.75	287.42	2010.71
0+620.10	15.17	177.38	2188.09
0+638.32	14.85	271.54	2459.63
0+650.00	14.46	170.07	2629.70
0+675.00	14.80	385.75	3015.45
0+695.10	16.30	312.47	3327.92

Tabella materiale: Scavo			
Progressiva	Area (m <sup>2</sup> )	Volume (m <sup>3</sup> )	Vol. cum. (m <sup>3</sup> )
0+000.00	1.14	0.00	0.00
0+050.00	13.67	312.85	312.85
0+100.00	1.45	326.32	639.17
0+150.00	0.89	57.85	697.02
0+200.00	1.02	47.81	744.83
0+250.00	1.60	65.13	809.96
0+300.00	12.84	413.15	1223.11
0+325.00	13.72	393.39	1616.50
0+350.00	5.64	234.67	1851.17
0+400.00	0.00	95.26	1946.43
0+450.00	0.00	0.02	1946.44
0+500.00	0.00	0.00	1946.44
0+550.00	0.00	0.00	1946.44
0+600.00	2.67	44.51	1990.95
0+620.10	58.57	494.18	2485.13
0+638.32	109.24	1504.37	3989.50
0+650.00	122.76	1154.62	5144.12
0+675.00	77.33	2479.36	7623.48
0+695.10	30.69	1050.22	8673.70

Tabella materiale: Rilevato			
Progressiva	Area (m <sup>2</sup> )	Volume (m <sup>3</sup> )	Vol. cum. (m <sup>3</sup> )
0+000.00	1.06	0.00	0.00
0+050.00	0.07	23.20	23.20
0+100.00	0.09	4.03	27.23
0+150.00	0.03	2.91	30.14
0+200.00	0.42	9.25	39.39
0+250.00	0.08	11.47	50.86
0+300.00	0.20	6.89	57.75
0+325.00	0.61	9.62	67.37
0+350.00	0.20	9.67	77.05
0+400.00	1.08	29.21	106.26
0+450.00	10.25	244.31	350.57
0+500.00	54.76	1478.51	1829.08
0+550.00	97.84	3763.44	5592.52
0+600.00	4.13	2034.58	7627.10
0+620.10	33.67	332.29	7959.39
0+638.32	20.16	484.97	8444.36
0+650.00	13.59	195.91	8640.27
0+675.00	22.00	440.67	9080.94
0+695.10	80.76	971.07	10052.01

Tabella materiale: Fondazione Stradale			
Progressiva	Area (m <sup>2</sup> )	Volume (m <sup>3</sup> )	Vol. cum. (m <sup>3</sup> )
0+000.00	2.50	0.00	0.00
0+050.00	7.32	234.88	234.88
0+100.00	2.50	234.88	469.75
0+150.00	2.50	125.00	594.75
0+200.00	2.50	125.00	719.75
0+250.00	2.50	125.00	844.75
0+300.00	9.16	274.06	1118.81
0+325.00	9.18	229.26	1348.07
0+350.00	6.24	191.65	1539.72
0+400.00	2.50	211.58	1751.30
0+450.00	2.50	125.00	1876.30
0+500.00	2.50	125.00	2001.30
0+550.00	8.49	259.95	2261.25
0+600.00	4.40	316.58	2577.83
0+620.10	21.25	236.61	2814.44
0+638.32	21.25	387.03	3201.47
0+650.00	21.25	248.30	3449.76
0+675.00	21.25	531.25	3981.01
0+695.10	21.25	427.18	4408.19

Tabella materiale: Misto stabilizzato			
Progressiva	Area (m <sup>2</sup> )	Volume (m <sup>3</sup> )	Vol. cum. (m <sup>3</sup> )
0+000.00	0.50	0.00	0.00
0+050.00	1.46	46.98	46.98
0+100.00	0.50	46.98	93.95
0+150.00	0.50	25.00	118.95
0+200.00	0.50	25.00	143.95
0+250.00	0.50	25.00	168.95
0+300.00	1.83	54.81	223.76
0+325.00	1.84	45.85	269.61
0+350.00	1.25	38.33	307.94
0+400.00	0.50	42.32	350.26
0+450.00	0.50	25.00	375.26
0+500.00	0.50	25.00	400.26
0+550.00	1.70	51.99	452.25
0+600.00	0.88	63.32	515.57
0+620.10	4.25	47.32	562.89
0+638.32	4.25	77.41	640.29
0+650.00	4.25	49.66	689.95
0+675.00	4.25	106.25	796.20
0+695.10	4.25	85.44	881.64

Tabella materiale: Fosso di guardia			
Progressiva	Area (m <sup>2</sup> )	Volume (m <sup>3</sup> )	Vol. cum. (m <sup>3</sup> )
0+000.00	0.00	0.00	0.00
0+050.00	0.00	0.00	0.00
0+100.00	0.00	0.00	0.00
0+150.00	0.00	0.00	0.00
0+200.00	0.00	0.00	0.00
0+250.00	0.00	0.00	0.00
0+300.00	0.00	0.02	0.02
0+325.00	0.00	0.03	0.06
0+350.00	0.00	0.03	0.09
0+400.00	0.00	0.07	0.15
0+450.00	0.00	0.07	0.22
0+500.00	0.00	0.07	0.29
0+550.00	0.00	0.07	0.35
0+600.00	0.00	0.07	0.42
0+620.10	0.00	0.03	0.45
0+638.32	0.00	0.02	0.47
0+650.00	0.00	0.02	0.49
0+675.00	0.00	0.03	0.52
0+695.10	0.00	0.03	0.55

