

Tabella materiale: SCOTICO

Progressiva	Area (m ²)	Volume (m ³)	Vol. cum. (m ³)
0+000.00	1.88	0.00	0.00
0+031.24	3.85	89.42	89.42
0+050.00	4.81	81.28	170.71
0+100.00	3.56	209.03	379.74
0+150.00	2.72	156.64	536.38
0+200.00	2.40	122.90	659.29
0+250.00	3.37	143.54	802.82
0+300.00	8.37	284.31	1087.14
0+350.00	3.91	299.94	1387.07
0+400.00	2.65	162.78	1549.86
0+450.00	2.90	138.60	1688.46
0+500.00	2.42	132.73	1821.19
0+550.00	3.61	195.17	2016.36
0+600.00	7.63	329.83	2346.18
0+650.00	4.09	288.40	2634.58
0+700.00	4.92	224.85	2859.43
0+750.00	5.63	263.48	3122.92
0+800.00	2.98	211.58	3334.50
0+850.00	2.17	128.03	3462.52
0+900.00	4.98	173.91	3636.44
0+950.00	4.85	245.78	3882.22
1+000.00	7.43	304.61	4186.84
1+050.00	6.20	340.30	4527.14
1+075.00	6.51	158.84	4686.07
1+100.00	6.84	166.83	4852.90
1+125.00	13.46	249.12	5102.03
1+150.00	12.35	322.44	5424.47
1+165.48	11.60	185.27	5609.74
1+180.31	7.15	131.76	5741.50

Tabella materiale: SCAVO

Progressiva	Area (m ²)	Volume (m ³)	Vol. cum. (m ³)
0+000.00	0.26	0.00	0.00
0+031.24	17.21	284.01	284.01
0+050.00	37.43	500.52	784.53
0+100.00	16.80	1321.90	2026.43
0+150.00	7.41	589.50	2615.93
0+200.00	1.52	284.93	2820.86
0+250.00	0.22	38.90	2859.76
0+300.00	0.11	8.18	2867.93
0+350.00	0.16	6.80	2874.73
0+400.00	0.21	9.34	2884.08
0+450.00	0.06	6.50	2890.58
0+500.00	0.09	3.81	2894.39
0+550.00	69.57	1202.43	4096.82
0+600.00	139.84	5133.99	9230.81
0+650.00	0.67	2502.92	11733.73
0+700.00	0.01	12.32	11746.05
0+750.00	0.00	0.10	11746.16
0+800.00	0.00	0.00	11746.16
0+850.00	0.27	4.47	11750.62
0+900.00	0.04	6.78	11757.40
0+950.00	32.54	561.53	12318.93
1+000.00	99.81	3155.88	15474.81
1+050.00	37.53	3392.21	18787.02
1+075.00	0.09	328.54	19115.57
1+100.00	0.10	2.39	19117.96
1+125.00	15.01	136.39	19254.35
1+150.00	6.71	264.60	19518.95
1+165.48	34.37	290.29	19809.24
1+180.31	0.00	169.96	19979.20

Tabella materiale: RILEVATO

Progressiva	Area (m ²)	Volume (m ³)	Vol. cum. (m ³)
0+000.00	4.24	0.00	0.00
0+031.24	0.16	54.39	54.39
0+050.00	0.12	2.62	57.02
0+100.00	0.11	5.84	62.85
0+150.00	0.13	6.01	68.86
0+200.00	0.66	17.94	86.80
0+250.00	20.04	405.59	492.39
0+300.00	120.56	3162.48	3654.87
0+350.00	29.01	3478.39	7133.26
0+400.00	8.23	878.20	8011.45
0+450.00	12.65	518.08	8529.54
0+500.00	6.88	483.61	9013.14
0+550.00	0.12	133.47	9146.62
0+600.00	0.16	6.91	9153.53
0+650.00	40.82	725.32	9878.85
0+700.00	46.70	2186.54	12065.39
0+750.00	83.27	3205.69	15271.07
0+800.00	6.27	1873.14	17144.21
0+850.00	0.72	151.73	17295.94
0+900.00	64.19	1194.84	18490.78
0+950.00	0.32	1150.66	19641.44
1+000.00	0.20	12.73	19654.17
1+050.00	0.23	10.61	19664.78
1+075.00	23.85	220.17	19884.95
1+100.00	44.13	836.82	20721.77
1+125.00	49.13	1165.15	21886.93
1+150.00	29.97	978.86	22865.78
1+165.48	3.12	220.62	23086.41
1+180.31	13.55	114.62	23201.03

Tabella materiale: FONDAZIONE STRAD.


Progressiva	Area (m ²)	Volume (m ³)	Vol. cum. (m ³)
0+000.00	2.50	0.00	0.00
0+031.24	4.41	106.58	106.58
0+050.00	2.88	67.96	174.54
0+100.00	2.50	134.49	309.02
0+150.00	2.50	125.00	434.02
0+200.00	2.50	125.00	559.02
0+250.00	2.50	125.00	684.02
0+300.00	4.48	172.06	856.08
0+350.00	2.50	172.06	1028.14
0+400.00	2.50	125.00	1153.14
0+450.00	2.50	125.00	1278.14
0+500.00	2.50	125.00	1403.14
0+550.00	2.50	125.00	1528.14
0+600.00	2.50	125.00	1653.14
0+650.00	2.50	125.00	1778.14
0+700.00	2.50	125.00	1903.14
0+750.00	2.50	125.00	2028.14
0+800.00	2.50	125.00	2153.14
0+850.00	2.50	125.00	2278.14
0+900.00	2.50	125.00	2403.14
0+950.00	2.50	125.00	2528.14
1+000.00	2.50	125.00	2653.14
1+050.00	5.55	196.34	2849.48
1+075.00	8.36	172.73	3022.21
1+100.00	7.50	198.15	3220.35
1+125.00	17.50	303.80	3524.16
1+150.00	17.50	437.50	3961.66
1+165.48	17.13	268.00	4229.65
1+180.31	10.76	205.02	4434.67

Tabella materiale: MISTO STABILIZZATO

Progressiva	Area (m ²)	Volume (m ³)	Vol. cum. (m ³)
0+000.00	0.50	0.00	0.00
0+031.24	0.88	21.32	21.32
0+050.00	0.58	13.59	34.91
0+100.00	0.50	26.90	61.80
0+150.00	0.50	25.00	86.80
0+200.00	0.50	25.00	111.80
0+250.00	0.50	25.00	136.80
0+300.00	0.90	34.41	171.22
0+350.00	0.50	34.41	205.63
0+400.00	0.50	25.00	230.63
0+450.00	0.50	25.00	255.63
0+500.00	0.50	25.00	280.63
0+550.00	0.50	25.00	305.63
0+600.00	0.50	25.00	330.63
0+650.00	0.50	25.00	355.63
0+700.00	0.50	25.00	380.63
0+750.00	0.50	25.00	405.63
0+800.00	0.50	25.00	430.63
0+850.00	0.50	25.00	455.63
0+900.00	0.50	25.00	480.63
0+950.00	0.01	25.00	505.63
1+000.00	0.50	25.00	530.63
1+050.00	1.11	39.27	569.90
1+075.00	1.67	34.55	604.44
1+100.00	1.50	39.63	644.07
1+125.00	3.50	60.76	704.83
1+150.00	3.50	87.50	792.33
1+165.48	3.43	53.60	845.93
1+180.31	2.15	41.00	886.93

Tabella materiale: CUNETTA

Progressiva	Area (m ²)	Volume (m ³)	Vol. cum. (m ³)
0+000.00	0.00	0.00	0.00
0+031.24	0.00	0.01	0.01
0+050.00	0.00	0.05	0.06
0+100.00	0.00	0.20	0.26
0+150.00	0.00	0.20	0.46
0+200.00	0.00	0.16	0.62
0+250.00	0.00	0.13	0.76
0+300.00	0.00	0.13	0.89
0+350.00	0.00	0.10	0.99
0+400.00	0.00	0.07	1.05
0+450.00	0.00	0.07	1.12
0+500.00	0.00	0.07	1.18
0+550.00	0.00	0.10	1.28
0+600.00	0.00	0.13	1.41
0+650.00	0.00	0.10	1.51
0+700.00	0.00	0.07	1.58
0+750.00	0.00	0.07	1.64
0+800.00	0.00	0.07	1.71
0+850.00	0.00	0.07	1.78
0+900.00	0.00	0.07	1.84
0+950.00	0.01	0.15	2.00
1+000.00	0.01	0.26	2.26
1+050.00	0.01	0.26	2.53
1+075.00	0.00	0.10	2.62
1+100.00	0.00	0.07	2.69
1+125.00	0.00	0.07	2.76
1+150.00	0.00	0.07	2.82
1+165.48	0.00	0.04	2.86
1+180.31	0.00	0.01	2.88

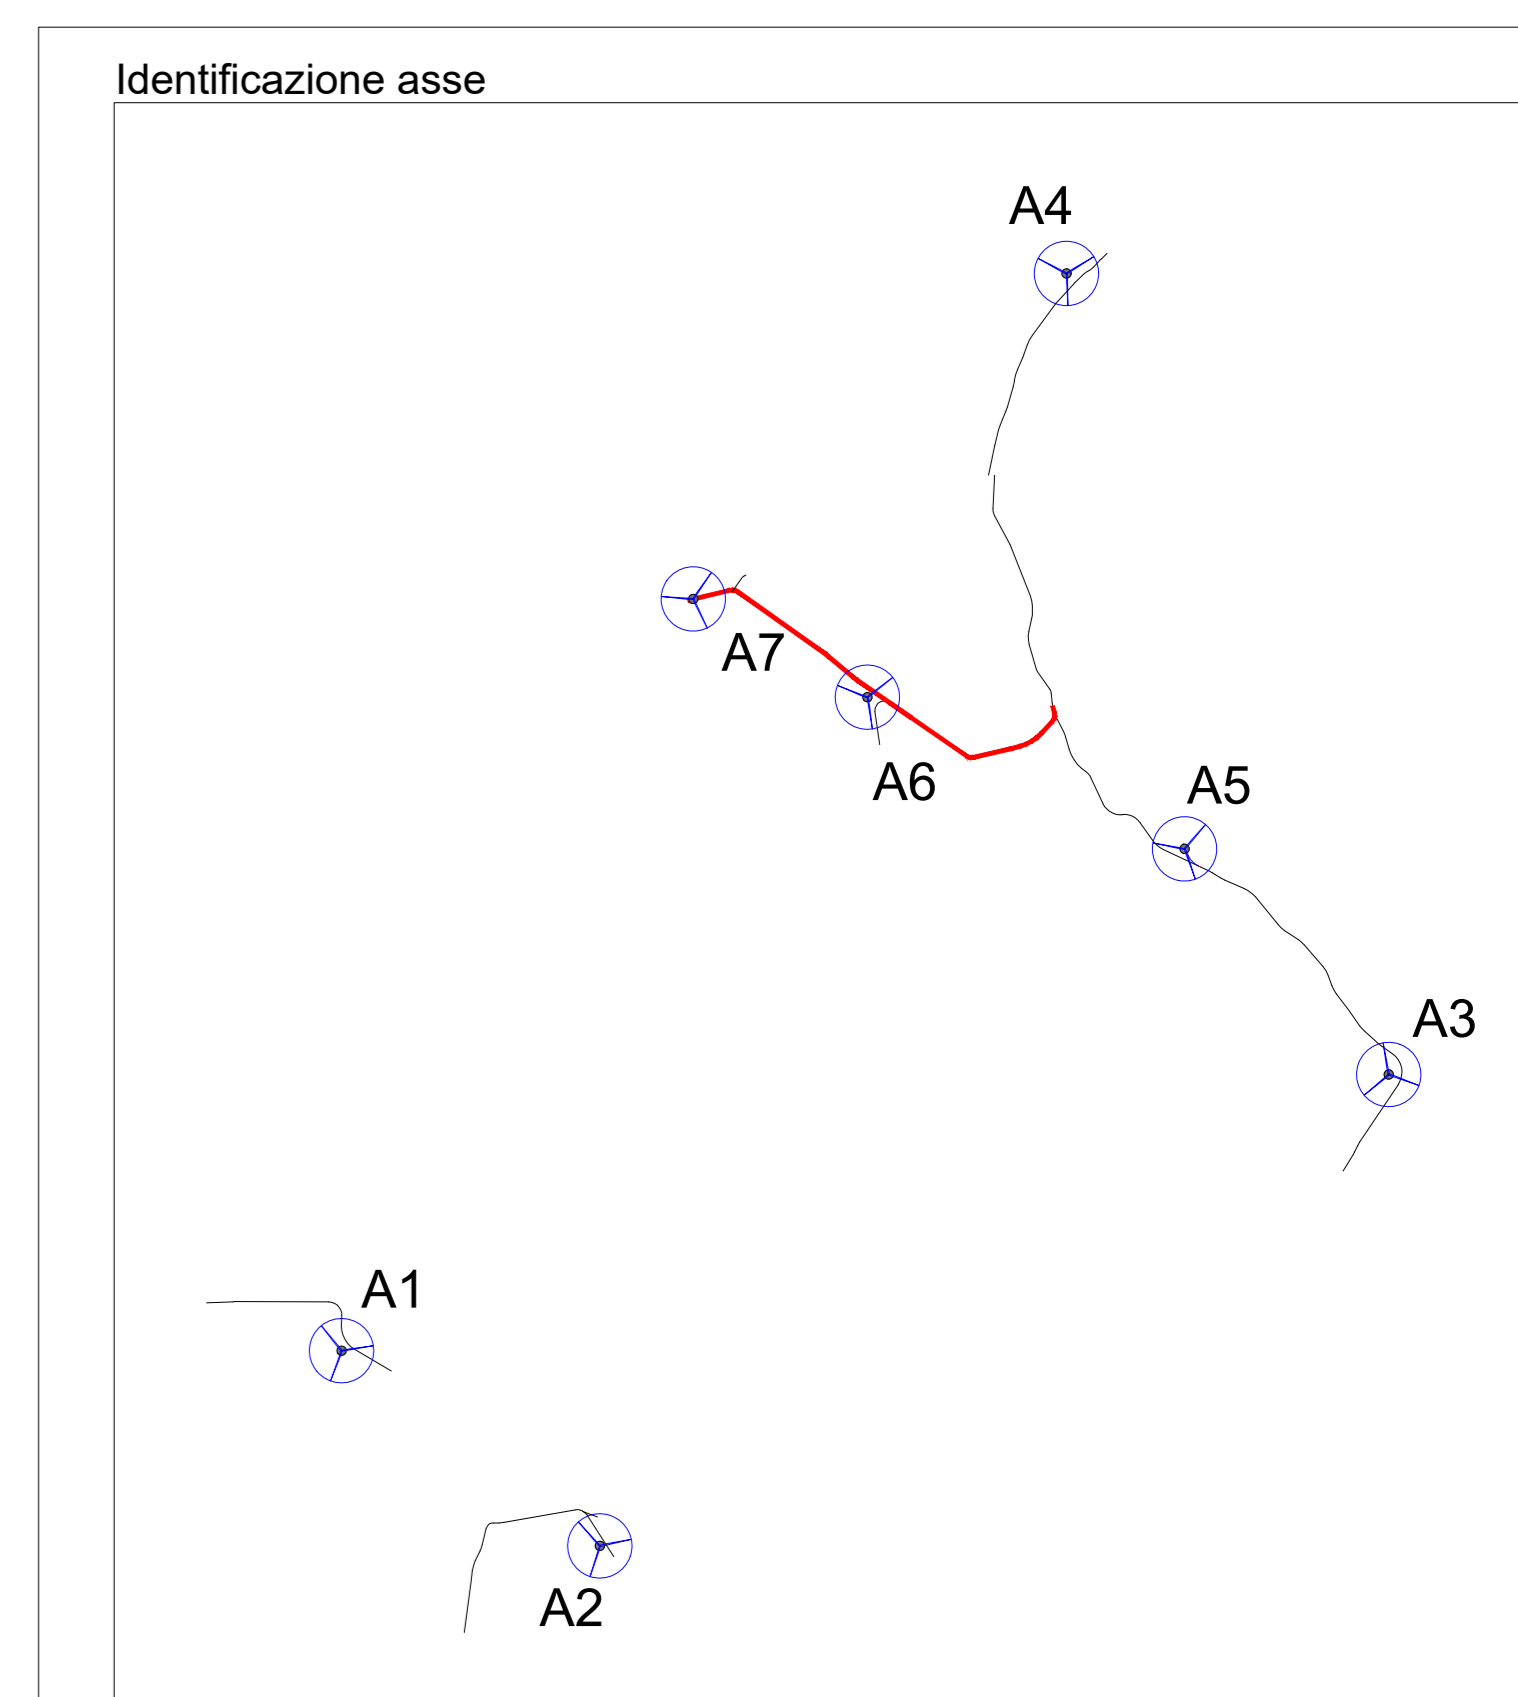

EDIC	DATE	DRAWN	CHECKED	REVISED-EDPR
D				
C				
B				
A	31/07/2021	GP	DC	ST

DATE	SCALE	1/7000
07/21	DRAWN	GP
07/21	CHECKED	DC
07/21	REVISED-EDPR	ST
Format AD		

PROGETTO DEFINITIVO
 Comune di Monreale (PA) e Piana degli Albanesi (PA)

SCM Ingegneria srl
Page: 02
Collection
Forma: 02
CAD No: