



TRACCIATO - AUS A7
Sezione 1
Progressiva: 0+000.00
Scala: 1:200
Quota di Riferimento: 785.00

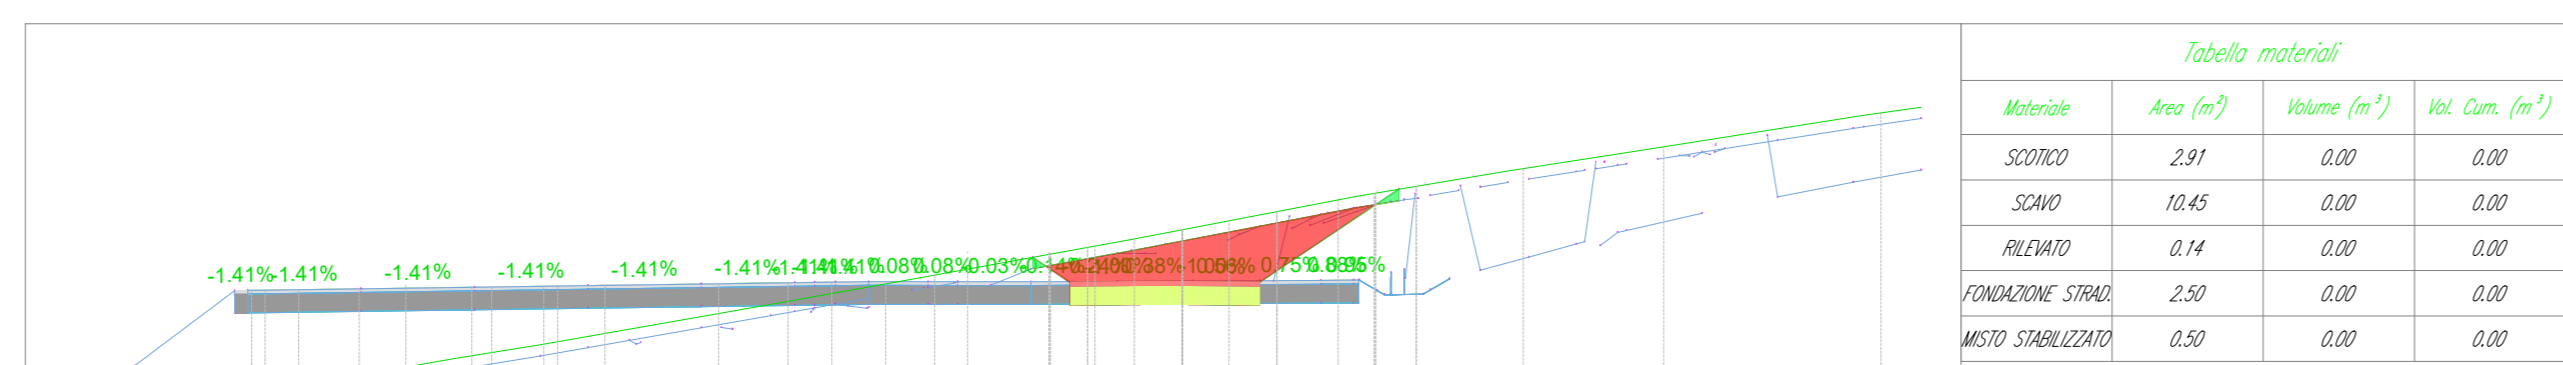

Materiale	Area (m ²)	Volume (m ³)	Vol. Cum. (m ³)
SCOTICO	2.91	0.00	0.00
SCAFO	10.45	0.00	0.00
RILEVATO	0.14	0.00	0.00
FONDAZIONE STRAD.	2.50	0.00	0.00
MISTO STABILIZZATO	0.50	0.00	0.00

PROGRESSIVE TERRENO	786.89	787.00	787.10	787.20	787.30	787.40	787.50	787.60	787.70	787.80	787.90	788.00
QUOTE TERRENO	786.89	787.00	787.10	787.20	787.30	787.40	787.50	787.60	787.70	787.80	787.90	788.00
DISTANZE PARZIALI TERRENO	1.48	5.15	4.58	2.17	6.10	2.88	3.68	0.89	0.89	5.08	1.84	1.27
PROGRESSIVE PROGETTO												
QUOTE PROGETTO												
DISTANZE PARZIALI PROGETTO												


TRACCIATO - AUS A7
Sezione 2
Progressiva: 0+025.00
Scala: 1:200
Quota di Riferimento: 785.00

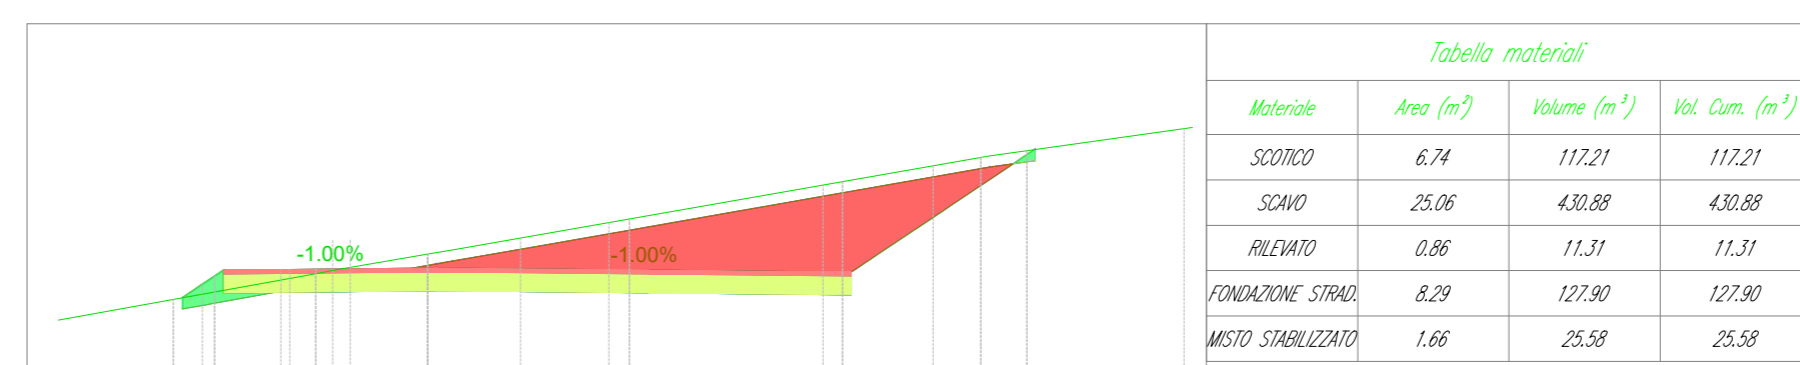

Materiale	Area (m ²)	Volume (m ³)	Vol. Cum. (m ³)
SCOTICO	6.74	112.21	112.21
SCAFO	25.06	430.88	430.88
RILEVATO	0.86	11.31	11.31
FONDAZIONE STRAD.	8.29	127.90	127.90
MISTO STABILIZZATO	1.66	25.58	25.58

PROGRESSIVE TERRENO	788.86	789.00	789.10	789.20	789.30	789.40	789.50	789.60	789.70	789.80	789.90	790.00
QUOTE TERRENO	788.86	789.00	789.10	789.20	789.30	789.40	789.50	789.60	789.70	789.80	789.90	790.00
DISTANZE PARZIALI TERRENO	6.18	1.12	2.57		14.07							5.17
PROGRESSIVE PROGETTO												
QUOTE PROGETTO												
DISTANZE PARZIALI PROGETTO												


TRACCIATO - AUS A7
Sezione 3
Progressiva: 0+050.00
Scala: 1:200
Quota di Riferimento: 790.00

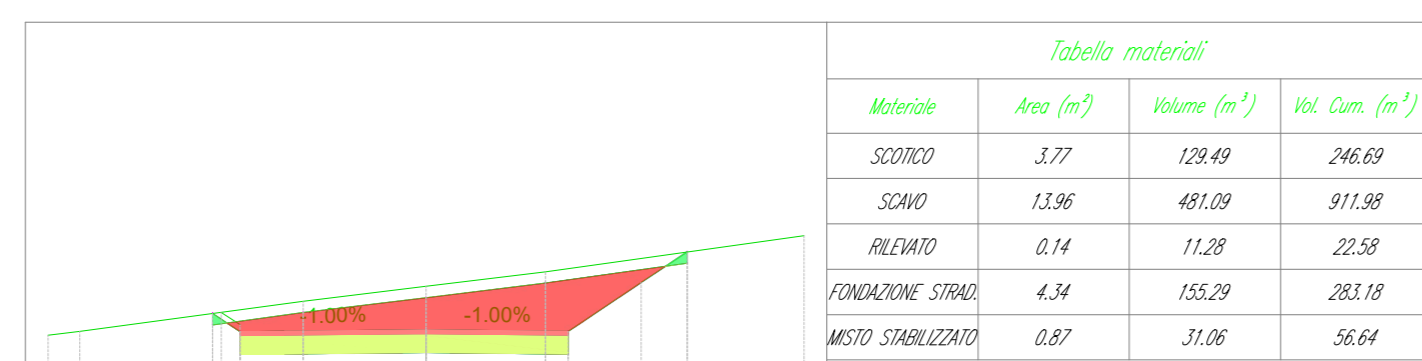

Materiale	Area (m ²)	Volume (m ³)	Vol. Cum. (m ³)
SCOTICO	3.77	129.49	246.69
SCAFO	13.96	491.09	911.98
RILEVATO	0.14	11.28	22.58
FONDAZIONE STRAD.	4.34	155.29	283.18
MISTO STABILIZZATO	0.87	31.06	56.64

PROGRESSIVE TERRENO	791.27	791.50	791.70	791.90	792.10	792.30	792.50	792.70	792.90	793.10	793.30	793.50
QUOTE TERRENO	791.27	791.50	791.70	791.90	792.10	792.30	792.50	792.70	792.90	793.10	793.30	793.50
DISTANZE PARZIALI TERRENO	0.81	5.81	2.58	1.18	6.68							
PROGRESSIVE PROGETTO												
QUOTE PROGETTO												
DISTANZE PARZIALI PROGETTO												

TRACCIATO - AUS A7
Sezione 4
Progressiva: 0+059.09
Scala: 1:200
Quota di Riferimento: 790.00

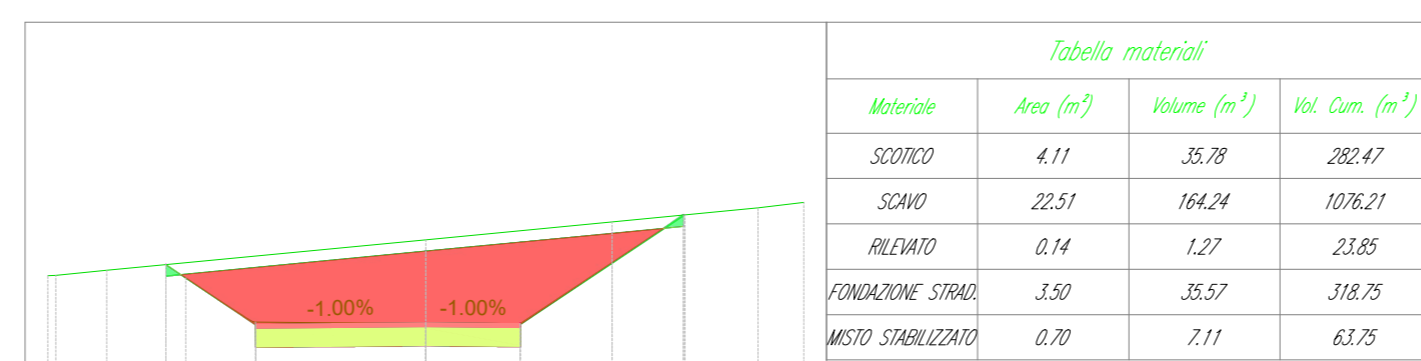

Materiale	Area (m ²)	Volume (m ³)	Vol. Cum. (m ³)
SCOTICO	4.11	35.78	282.47
SCAFO	22.51	164.24	1076.21
RILEVATO	0.14	1.27	23.85
FONDAZIONE STRAD.	3.50	35.57	318.75
MISTO STABILIZZATO	0.70	7.11	63.75

PROGRESSIVE TERRENO	793.29	793.50	793.70	793.90	794.10	794.30	794.50	794.70	794.90	795.10	795.30	795.50
QUOTE TERRENO	793.29	793.50	793.70	793.90	794.10	794.30	794.50	794.70	794.90	795.10	795.30	795.50
DISTANZE PARZIALI TERRENO	1.5	8.44		4.87	2.86							1.27
PROGRESSIVE PROGETTO												
QUOTE PROGETTO												
DISTANZE PARZIALI PROGETTO												

Progressiva	Area (m ²)	Volume (m ³)	Vol. cum. (m ³)
0+000.00	2.91	0.00	0.00
0+025.00	6.74	112.21	112.21
0+050.00	3.77	129.49	246.69
0+059.09	4.11	35.78	282.47

Progressiva	Area (m ²)	Volume (m ³)	Vol. cum. (m ³)
0+000.00	10.45	0.00	0.00
0+025.00	25.06	430.88	430.88
0+050.00	13.96	491.09	911.98
0+059.09	22.51	164.24	1076.21

Progressiva	Area (m ²)	Volume (m ³)	Vol. cum. (m ³)
0+000.00	0.14	0.00	0.00
0+025.00	0.86	11.31	11.31
0+050.00	0.14	11.28	22.58
0+059.09	0.14	1.27	23.85

Progressiva	Area (m ²)	Volume (m ³)	Vol. cum. (m ³)
0+000.00	2.50	0.00	0.00
0+025.00	8.29	127.90	127.90
0+050.00	4.34	155.29	283.18
0+059.09	3.50	35.57	318.75

Progressiva	Area (m ²)	Volume (m ³)	Vol. cum. (m ³)
0+000.00	0.50	0.00	0.00
0+025.00	1.66	25.58	25.58
0+050.00	0.87	31.06	56.64
0+059.09	0.70	7.11	63.75

