


**LEGENDA**

Opere esistenti	Ricettori censiti e destinazione d'uso
Opere in progetto	Capannoni, box e depositi
Corsi d'acqua	Edifici abbandonati e ruderi
Area di cantiere	Pertinenze ENEL
Area di deposito	Residenziale
Punti di monitoraggio acustico	Servizi

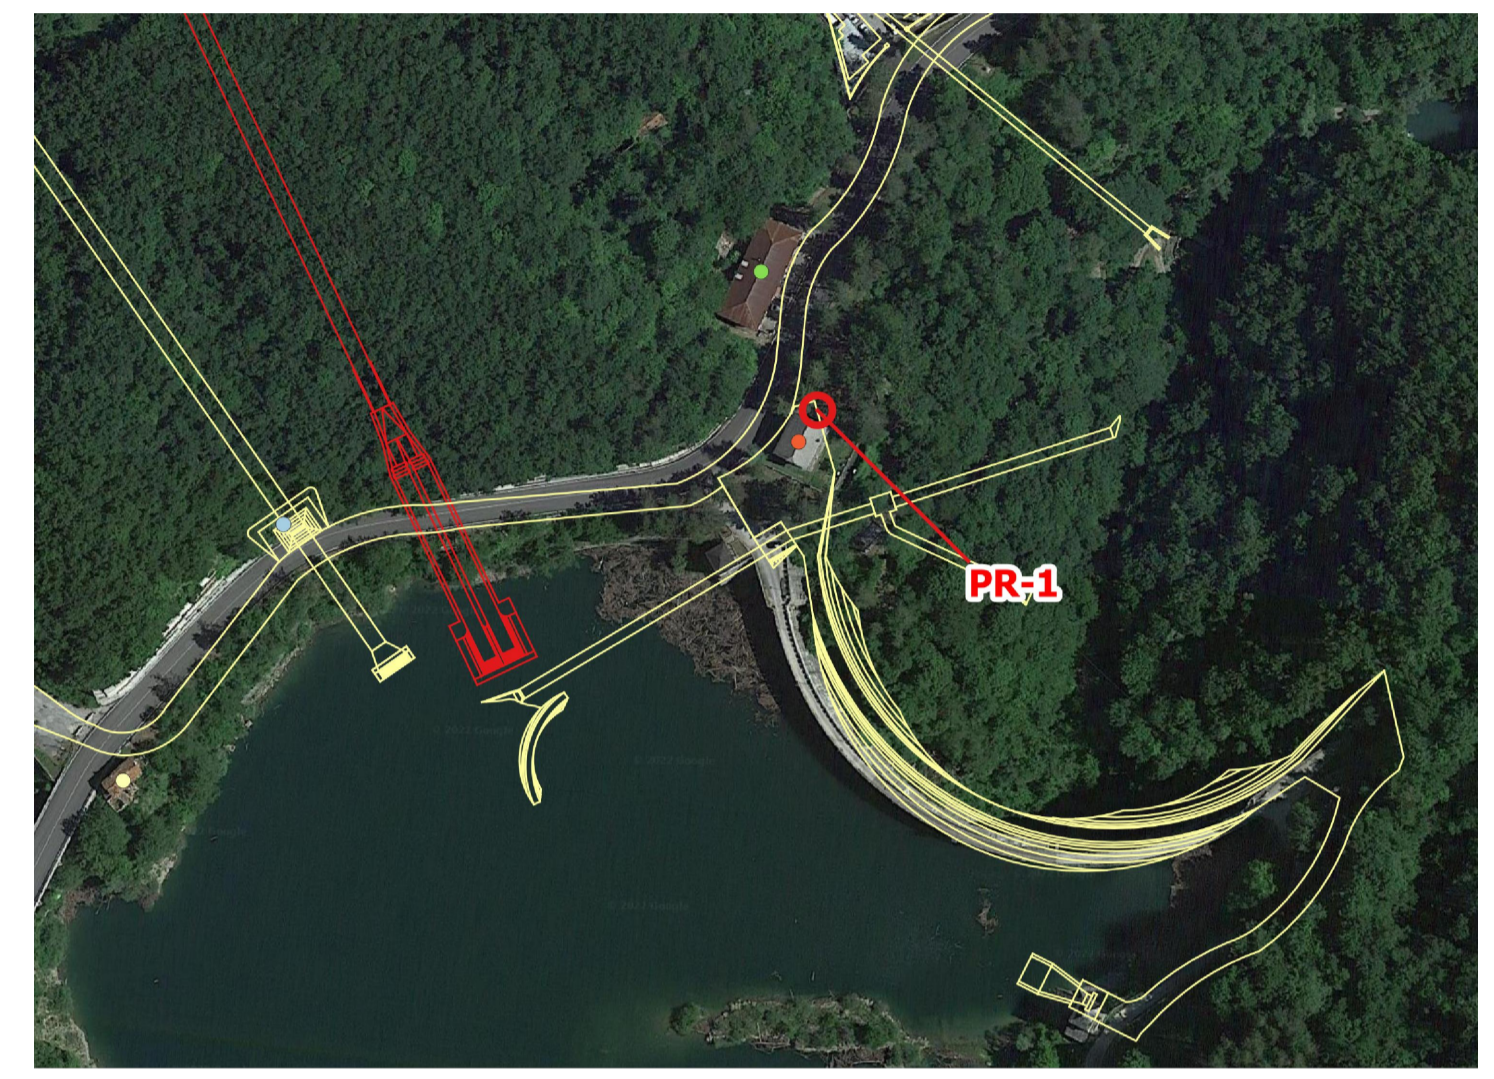

00	30/06/2022	Emissione per Autorizzazione Unica	G.R.A.I.A. SRL	F. Maugliani / C. Piccini	A. Balestra
REV	DATE	DESCRIPTION	PREPARED	CHECKED	APPROVED
CONTRACTOR'S LOGO		PROJECT: <b>IMPIANTO DI PROVIDENZA</b> <b>INTERVENTO DI RIFACIMENTO E POTENZIAMENTO</b>			
		FILE NAME (EGP CODE): GRE.EEC.D.99.IT.H.17171.00.089.00	LOMBARDI CODE: 2021.0047.010-AM-GEN-DW-088		
		CLASSIFICATION: <b>Public</b>	FORMAT: <b>A1</b>	SCALE: <b>1:5'000</b>	PLOT SCALE: <b>1:1</b>
HGT Design & Execution <b>EGP VALIDATION</b>		UTILIZATION SCOPE: <b>Progetto Definitivo per Autorizzazione</b>	TITLE: <b>CENSIMENTO RICETTORI</b>		
VALIDATED BY: <b>P. Viganoni</b>		EGP CODE			
VERIFIED BY:	GROUP:	FUNCTION:	TYPE:	ISSUER:	COUNTRY:
COLLABORATORS:	GRE	EEC	D	99	IT
H.17171.00.089.00					
This document is property of Enel Green Power SpA. It is strictly forbidden to reproduce this document, in whole or in part, and to provide to others any related information without the previous written consent by Enel Green Power SpA.					