

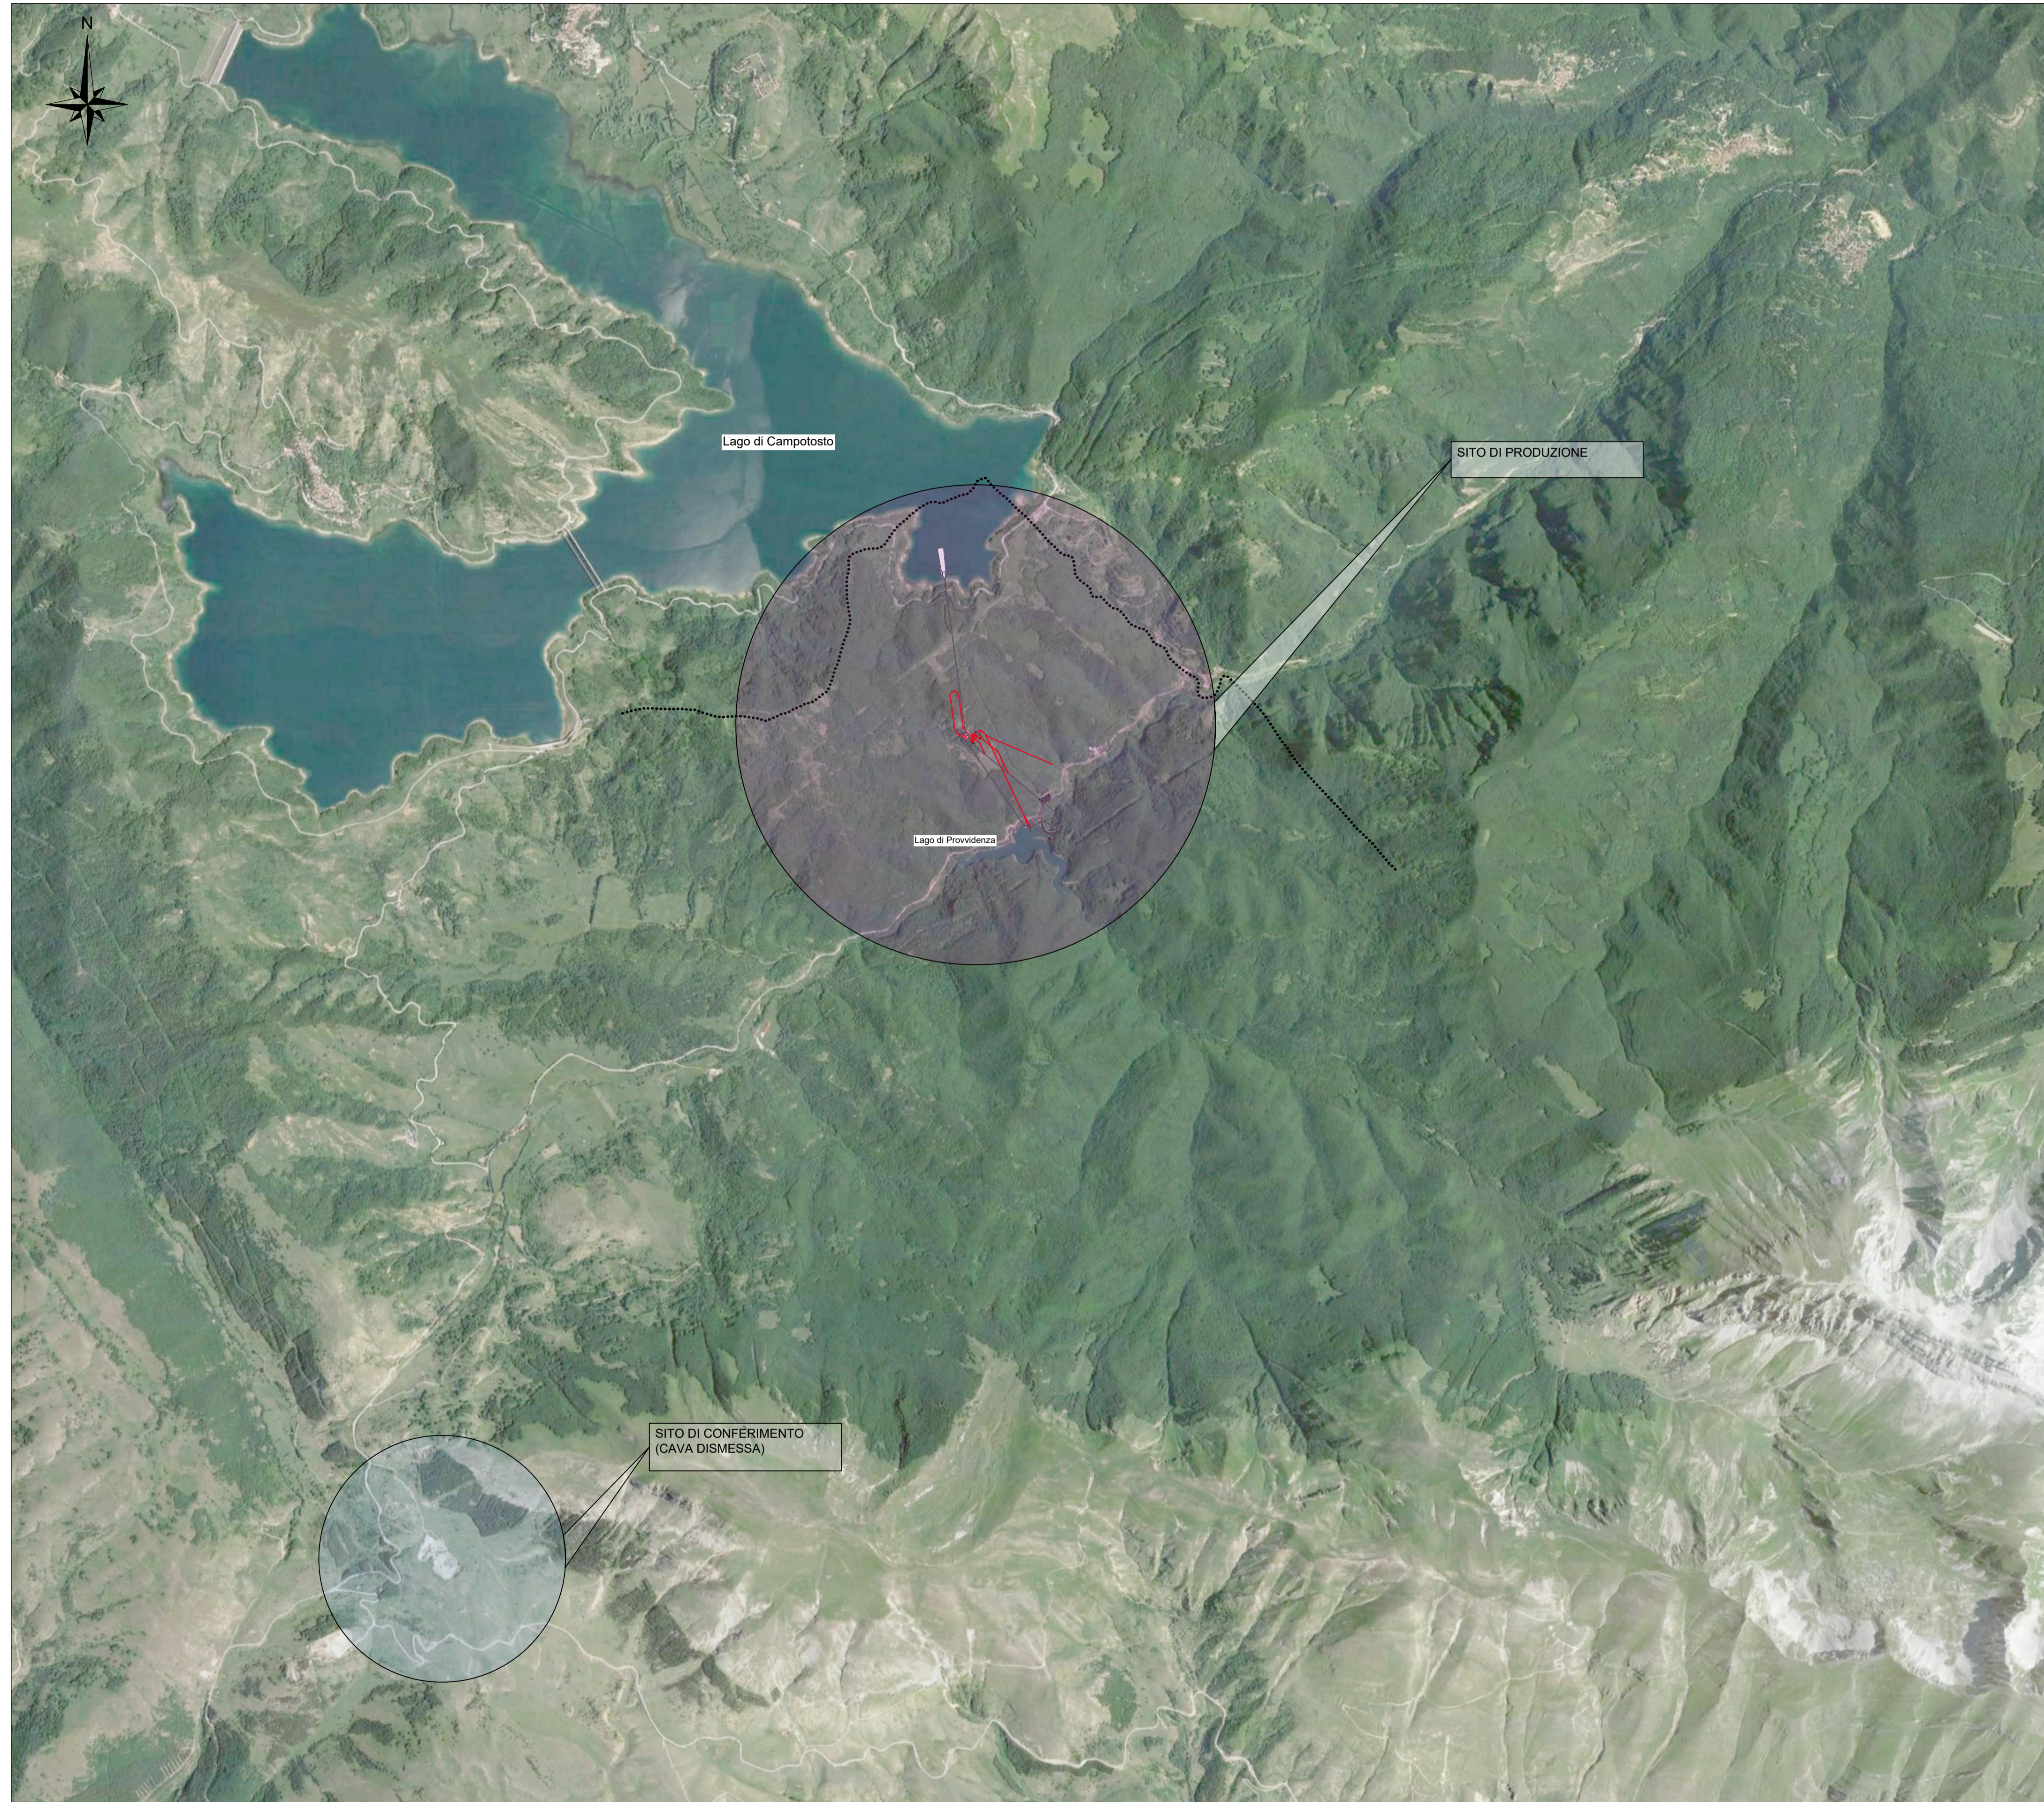


Siti di conferimento su corografia 1:25.000

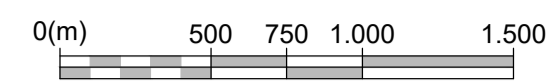


Focus su sito di conferimento - pianta

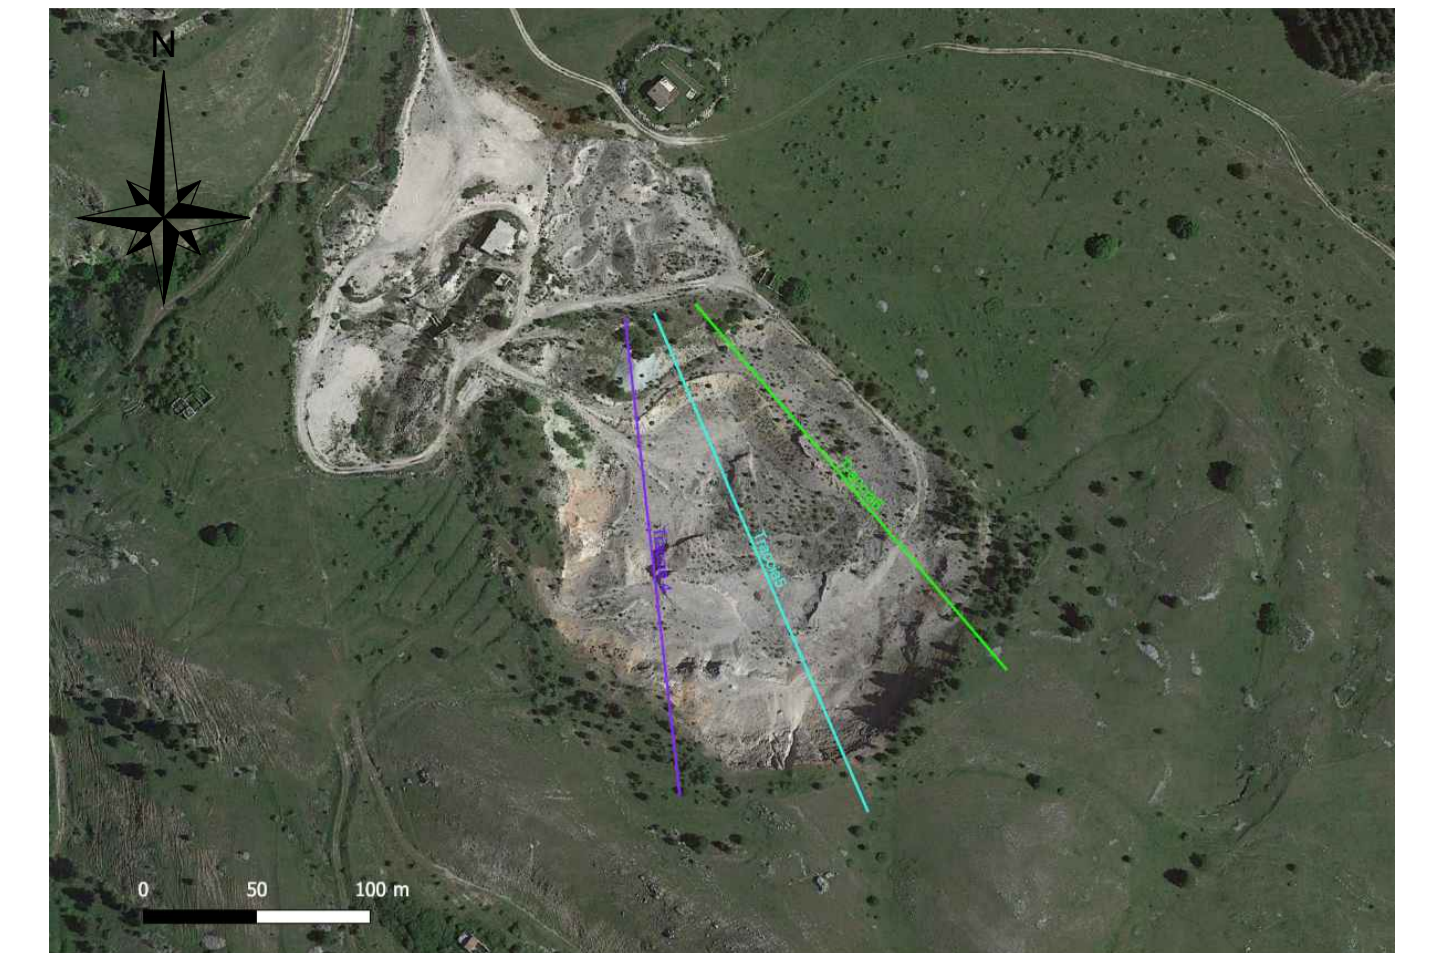


Ipotesi di profili di rimodellamento morfologico


TRACCIA 4

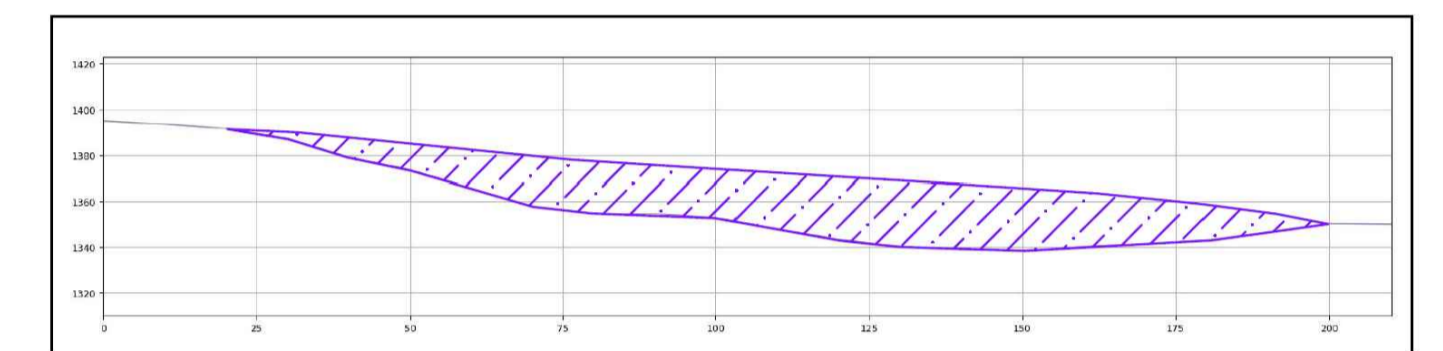

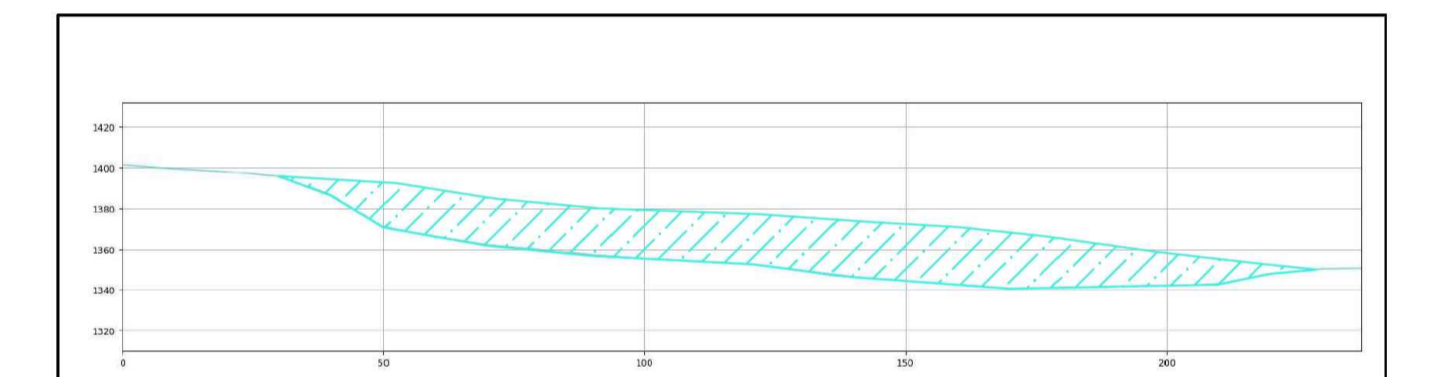

TRACCIA 5

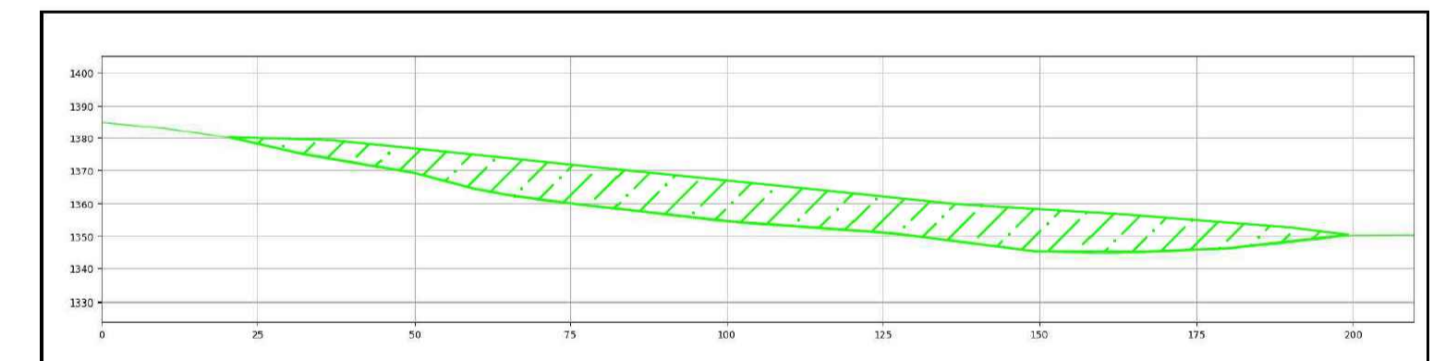

TRACCIA 6



Legenda:

-  Sito di produzione
-  Sito di conferimento

00	02/08/2022	Emissione per Autorizzazione Unica	G.R.A.I.A. SRL	F. Magliani / C. Piccini	A. Balestra
REV	DATE	DESCRIPTION	PREPARED	CHECKED	APPROVED
		PROJECT: IMPIANTO DI PROVIDENZA INTERVENTO DI RIFACIMENTO E POTENZIAMENTO			
		FILE NAME (EGP CODE): GRE.EEC.D.99.IT.H.17171.00.097.00 Siti di conferimento	LOMBARDI CODE: 2021.0047.010-AM-GEN-DW-096		
CLASSIFICATION: Public		FORMAT: A1	SCALE: 1:25'000	PLOT SCALE: 1:1	SHEET: 1 di 1
UTILIZATION SCOPE: Progetto Definitivo per Autorizzazione		TITLE: Siti di conferimento			
VALIDATED BY: P. Viganoni		EGP CODE			
VERIFIED BY:		GROUP:	FUNCTION:	TYPE:	ISSUER:
COLLABORATORS:		COUNTRY:	TEC:	PLANT:	SYSTEM:
		PROGRESSIVE:	REVISION:		
		GRE EE C D 9 9 I T H 1 7 1 7 1 0 0 0 9 7 0 0			

This document is property of Enel Green Power SpA. It is strictly forbidden to reproduce this document, in whole or in part, and to provide to others any related information without the previous written consent by Enel Green Power SpA.