



INQUADRAMENTO - stato di fatto

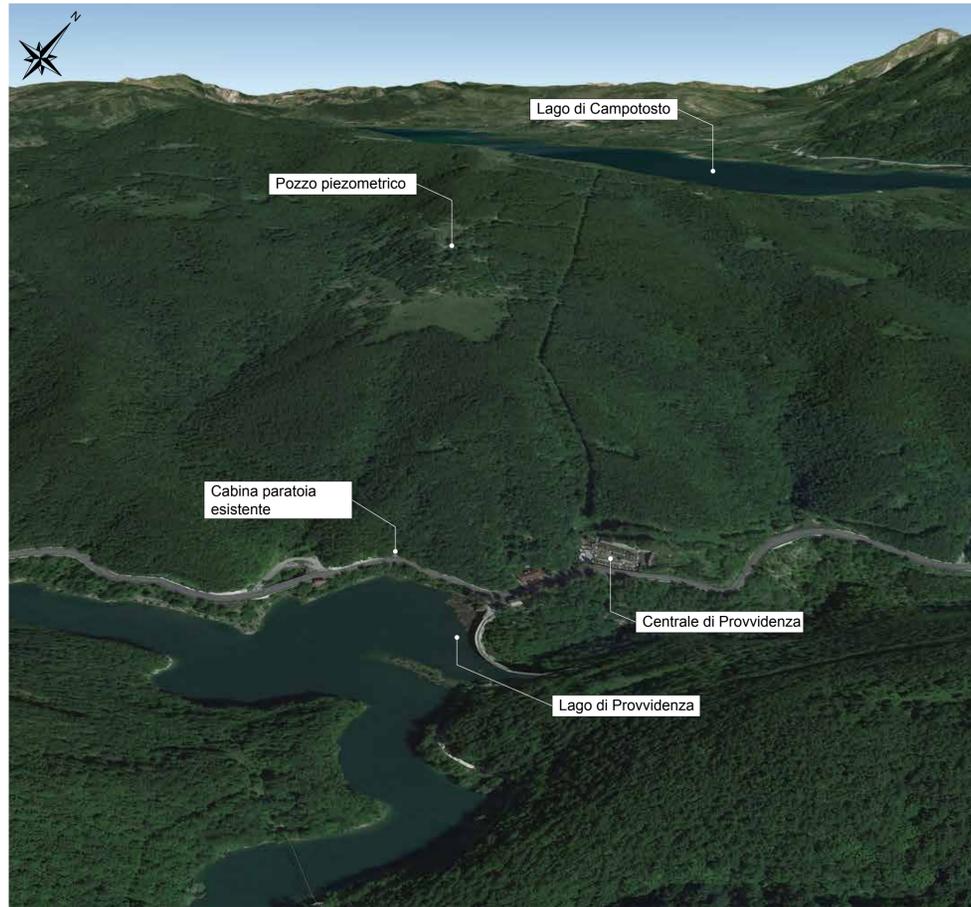

INQUADRAMENTO - stato di progetto

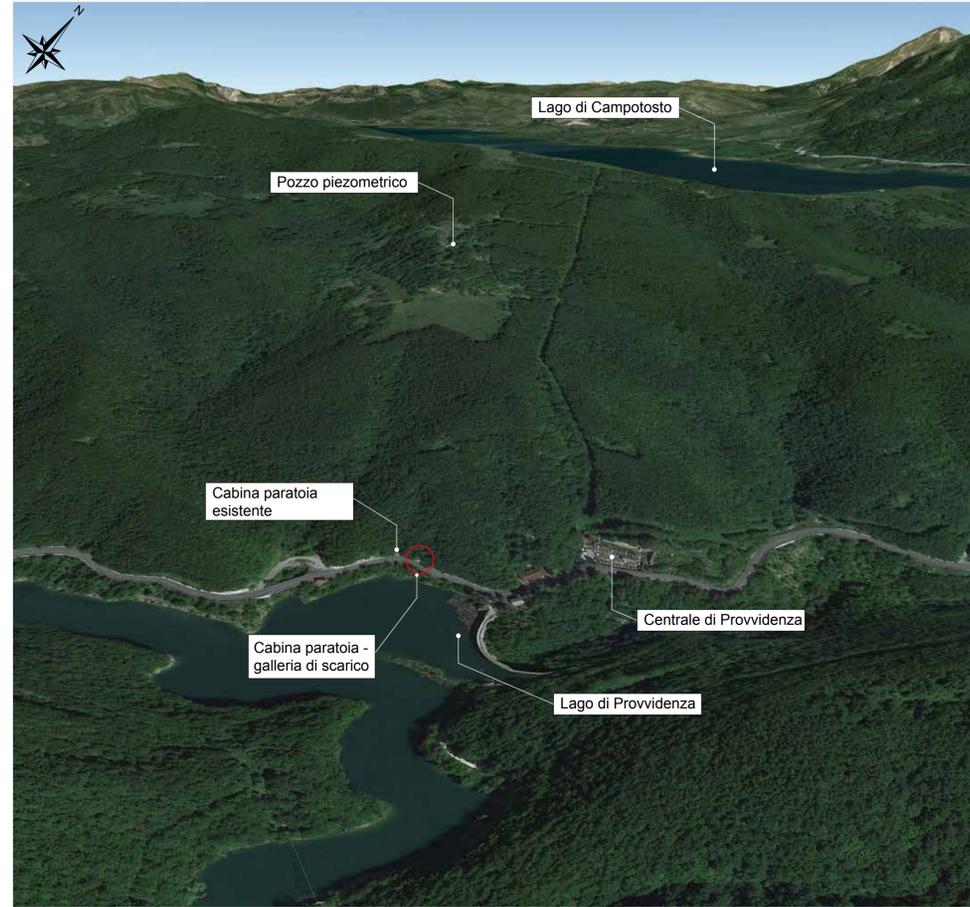

CABINA PARATOIA - stato di fatto




CABINA PARATOIA - stato di progetto




GALLERIA DI SCARICO - Planimetria - stato di fatto
scala 1:500




GALLERIA DI SCARICO - Planimetria - stato di progetto
scala 1:500

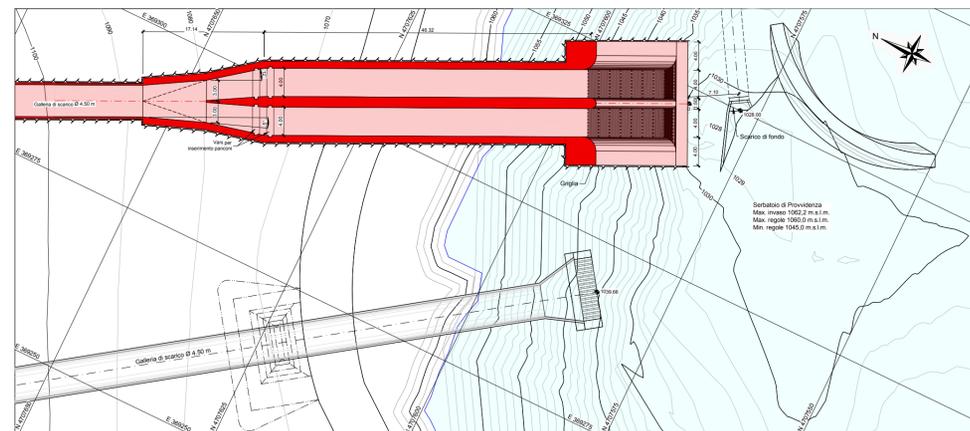


GALLERIA DI SCARICO - Modello tridimensionale - stato di progetto

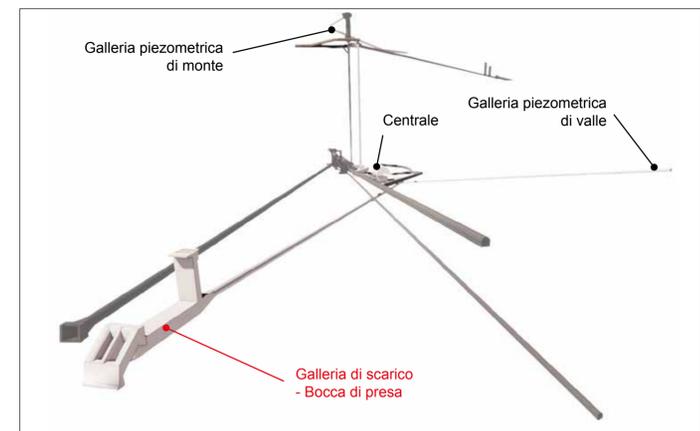

GALLERIA DI SCARICO - Sezione - stato di fatto
scala 1:500

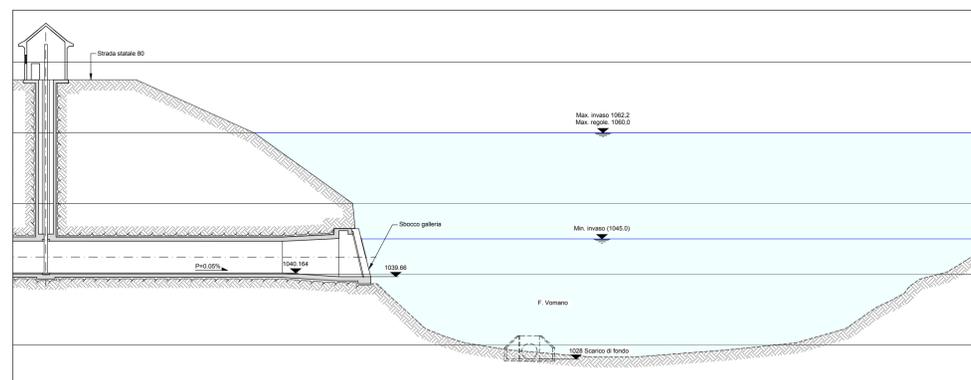

GALLERIA DI SCARICO - Sezione - stato di progetto
scala 1:500

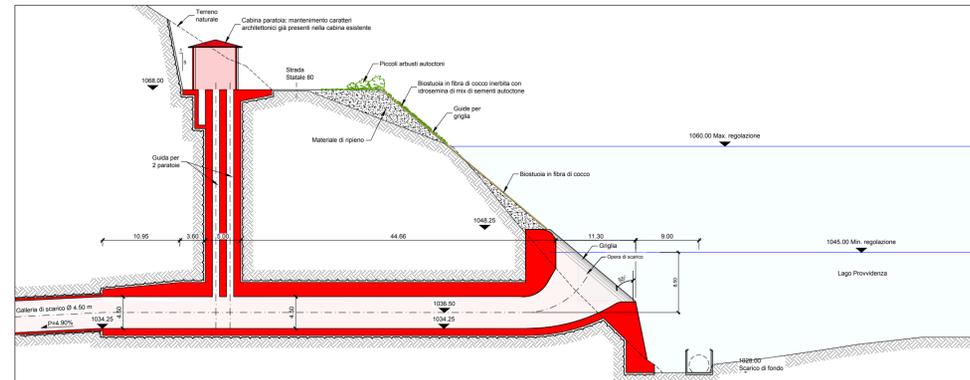

| | | | | | |
|---|------------|--|----------------|-----------------------------|-------------|
| 00 | 05.08.2022 | Emissione per Autorizzazione Unica | G.R.A.I.A. SRL | F. Maugliani / C. Piccini | A. Balestra |
| REV. | DATE | DESCRIPTION | PREPARED | CHECKED | APPROVED |
| CONTRACTOR'S LOGO | | PROJECT: | | LOMBARDI CODE: | |
| | | IMPIANTO DI PROVVIDENZA INTERVENTO DI RIFACIMENTO E POTENZIAMENTO | | 2021.0047.010-AM-GEN-DW-109 | |
| FILE NAME (EGP CODE): GRE.EEC.D.99.IT.H.17171.00.110.00 | | CLASSIFICATION: Public | | FORMAT: A1 | |
| SCALE: 1:1 | | PLOT SCALE: 1:1 | | SHEET: 1 di 1 | |
| UTILIZATION SCOPE: Progetto Definitivo per Autorizzazione | | TITLE: Tavola Paesaggistica Area Bocca di Presa Provvidenza | | | |
| VALIDATED BY: P. Viganoni | | EGP CODE: | | | |
| VERIFIED BY: | | GROUP | FUNCTION | TYPE | ISSUER |
| COLLABORATORS: | | GRE | EEC | D | 99 |
| | | I | T | H | 17171 |
| | | 0 | 1 | 1 | 0 |
| | | 0 | 1 | 1 | 0 |
| | | 0 | 1 | 1 | 0 |
| This document is property of Enel Green Power SpA. It is strictly forbidden to reproduce this document, in whole or in part, and to provide to others any related information without the previous written consent by Enel Green Power SpA. | | | | | |