



INQUADRAMENTO - stato di fatto

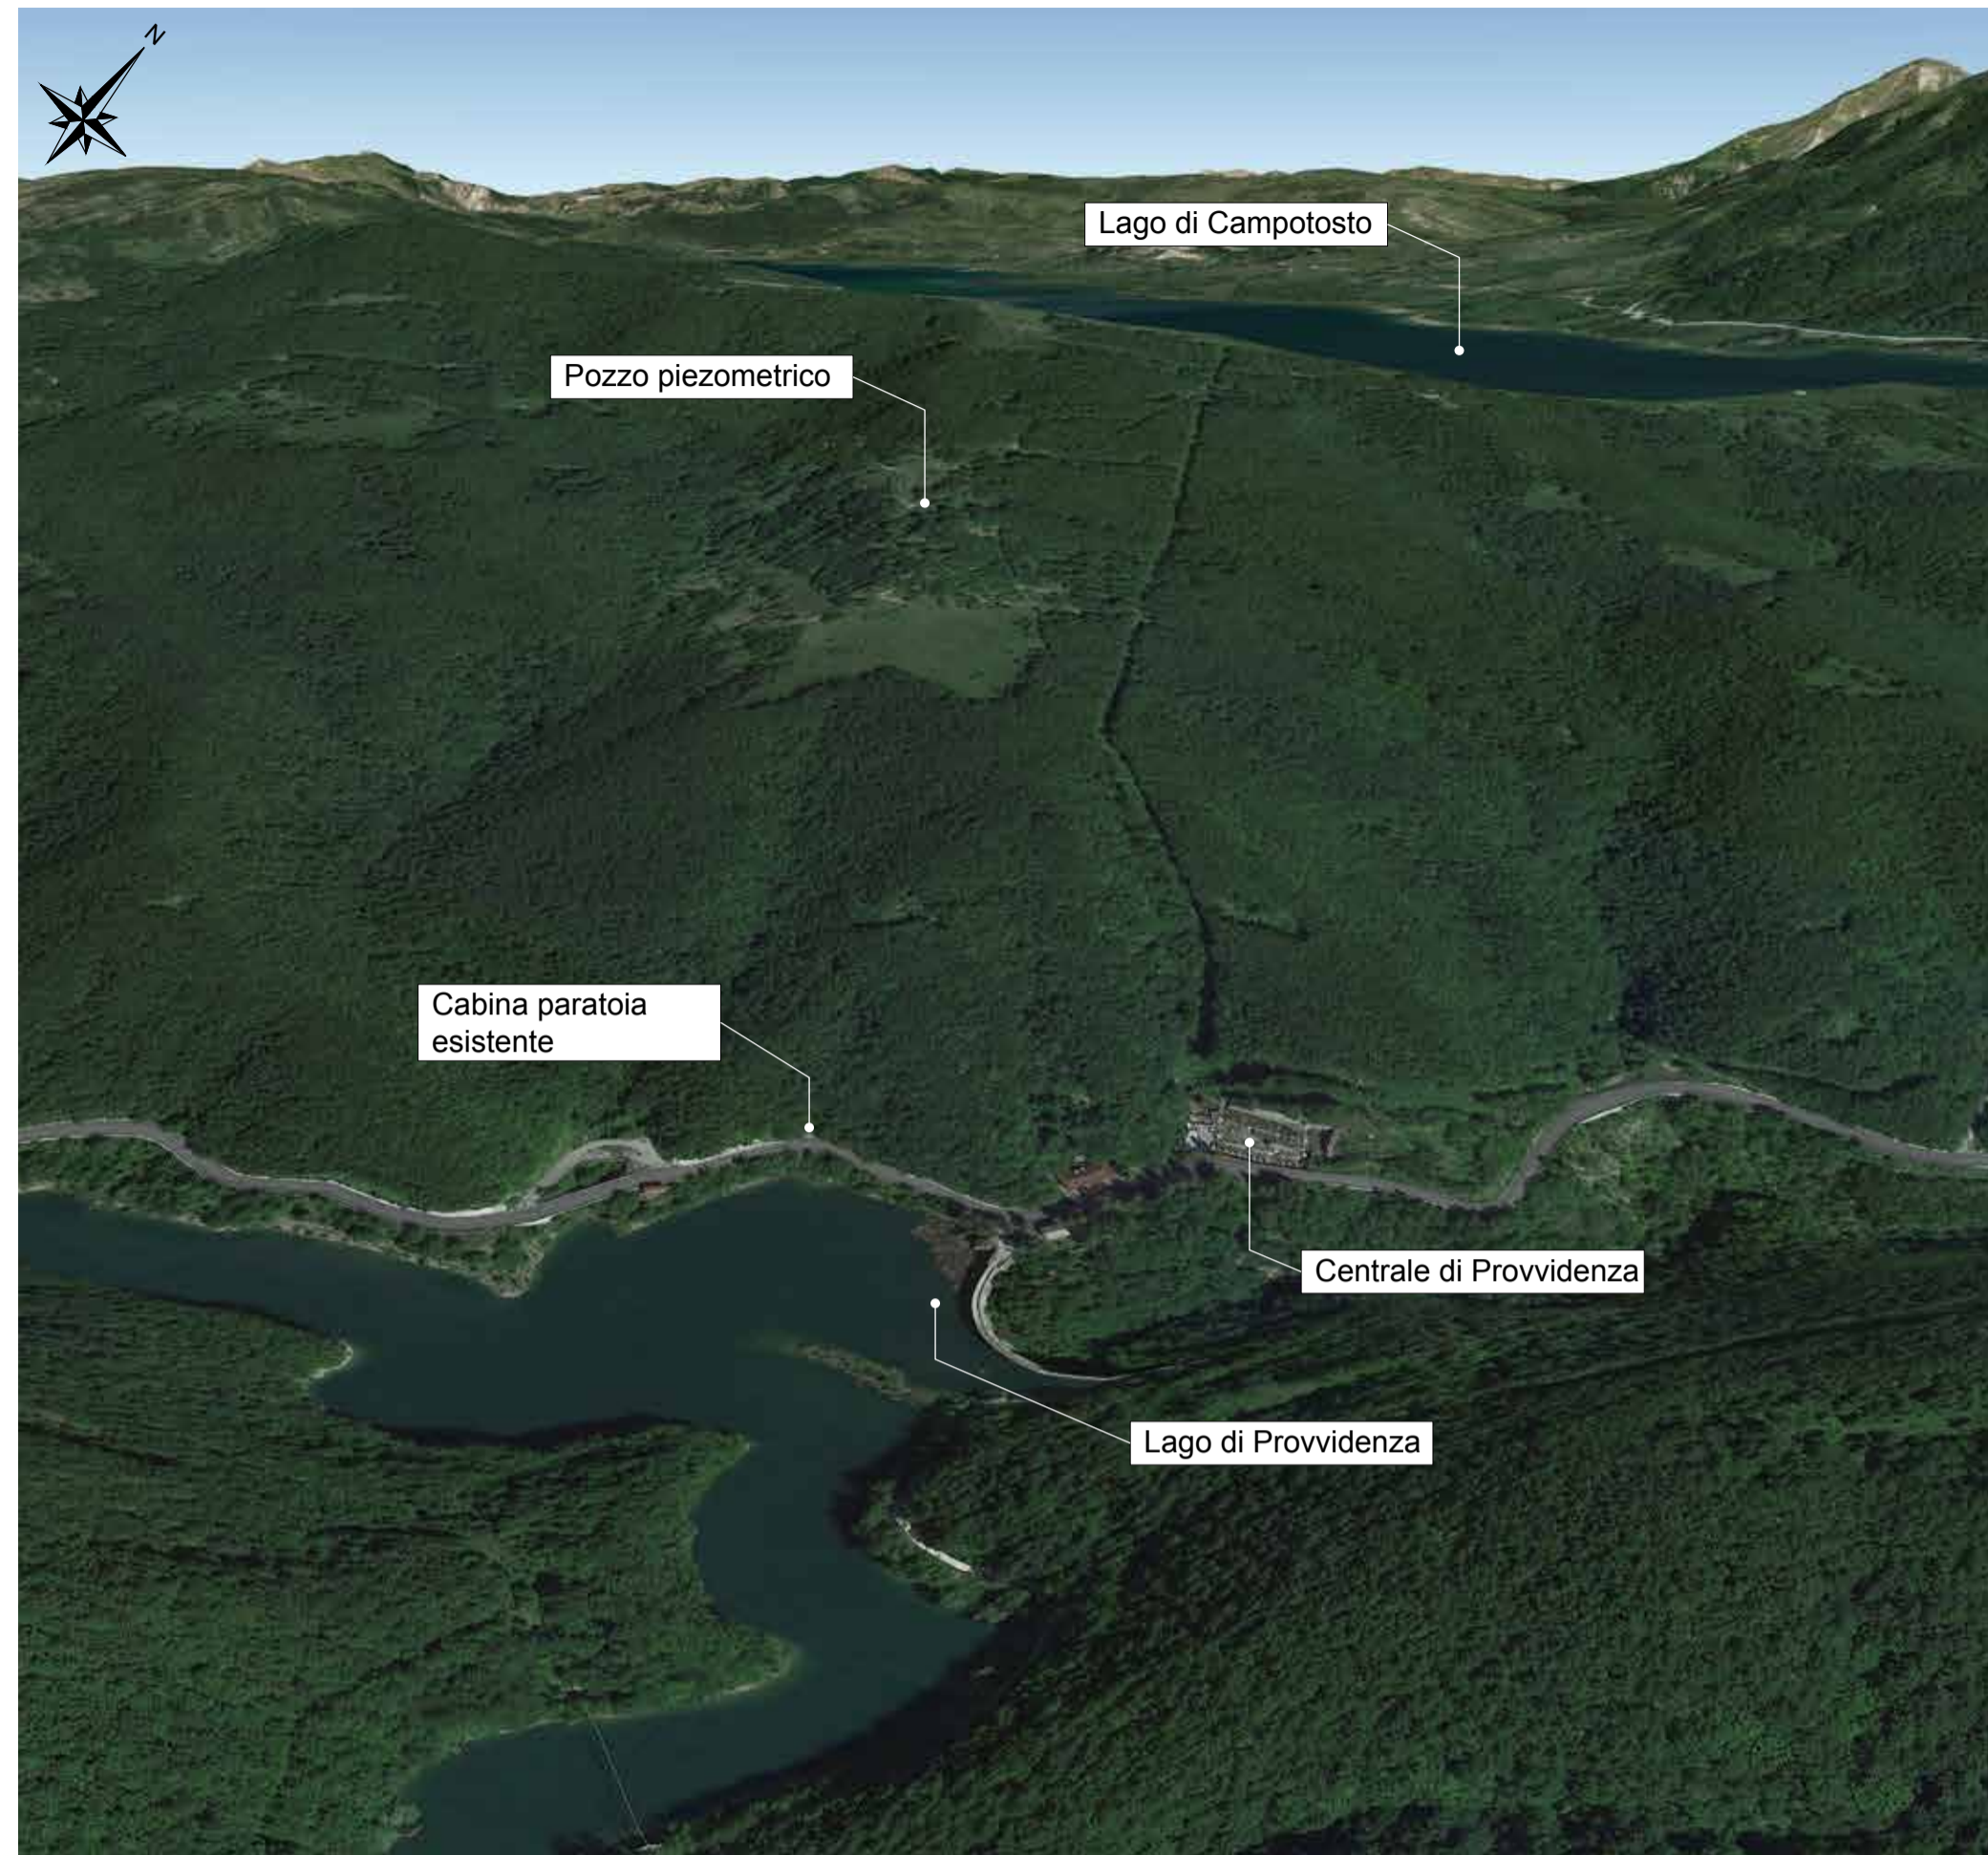

INQUADRAMENTO - stato di progetto

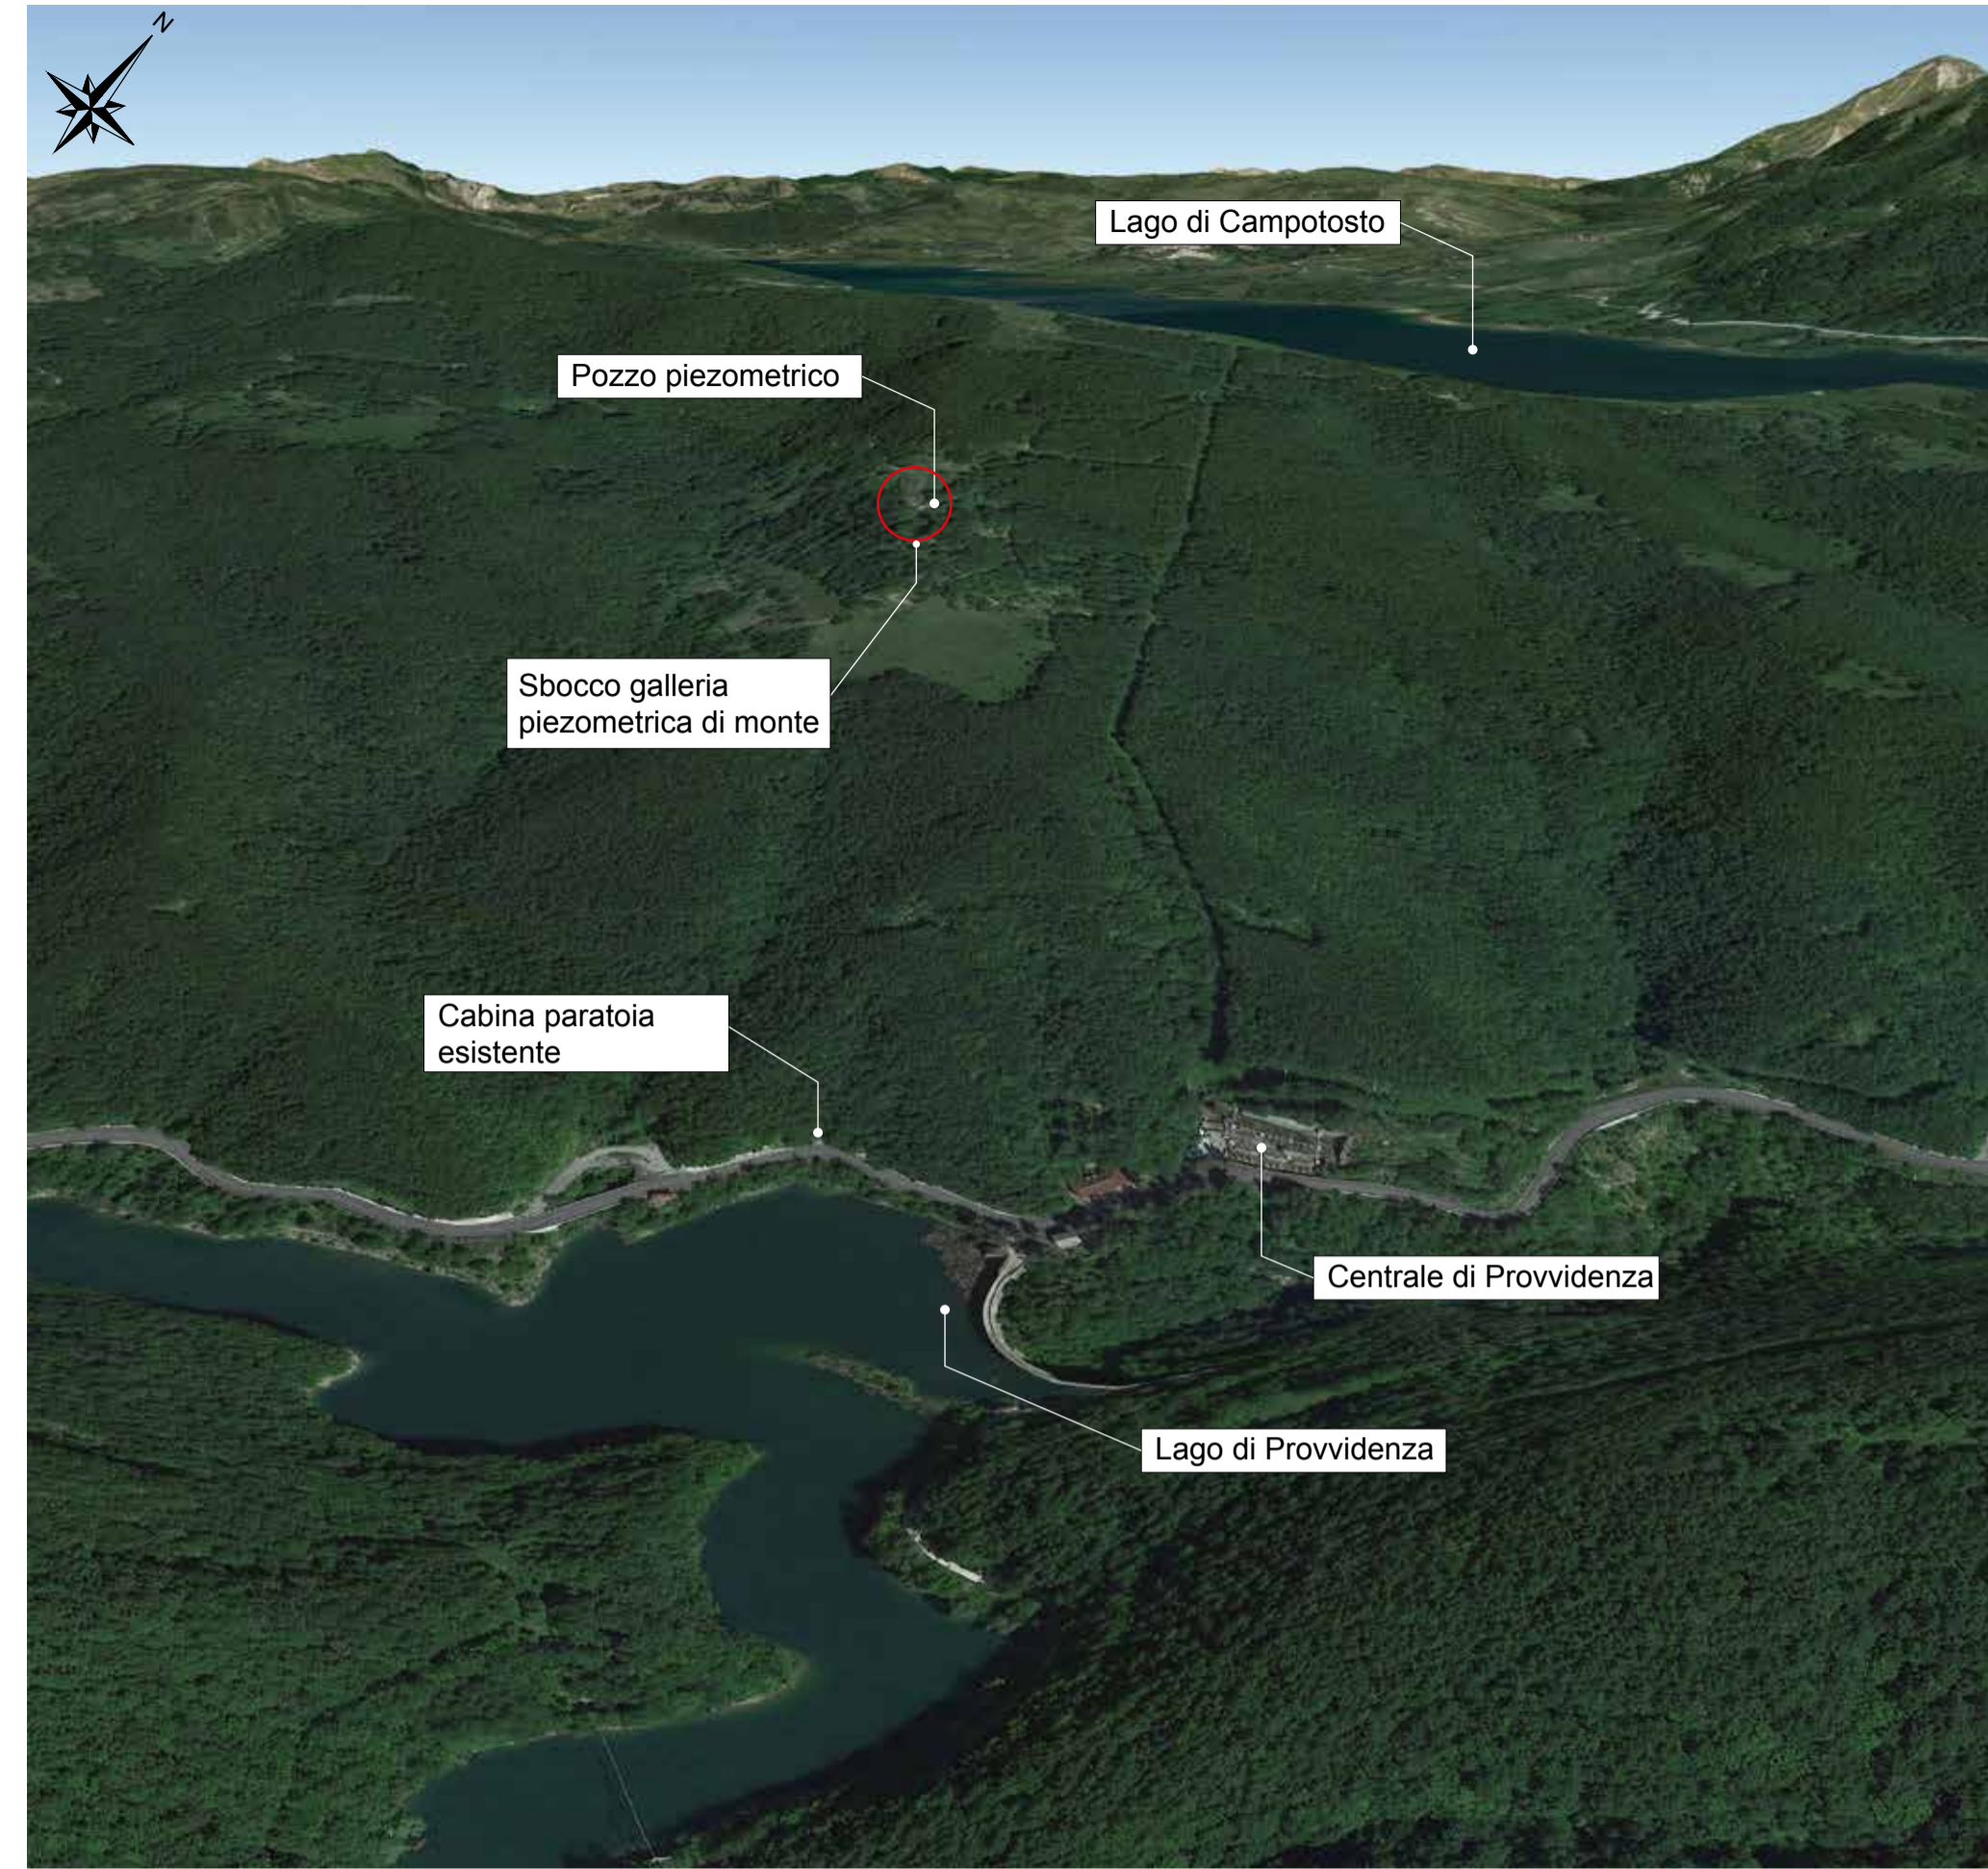


SBOCCO GALLERIA PIEZOMETRICA DI MONTE - stato di fatto




SBOCCO GALLERIA PIEZOMETRICA DI MONTE - stato di progetto




GALLERIA PIEZOMETRICA DI MONTE - Planimetria - stato di progetto
scala 1:1250

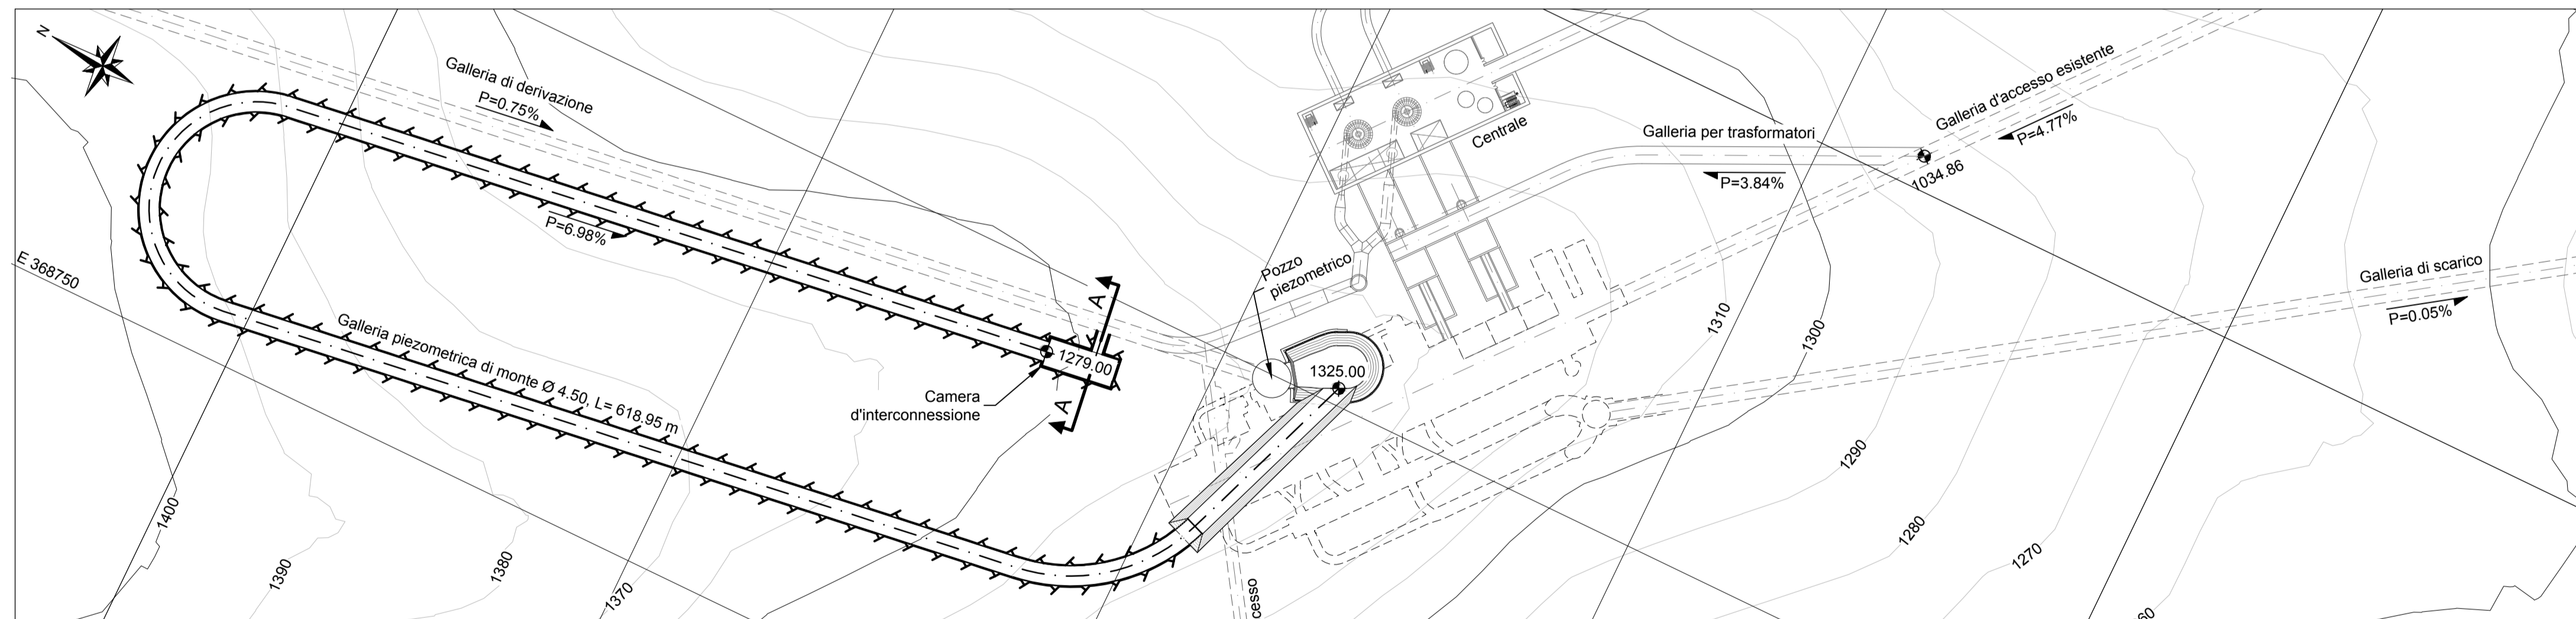

GALLERIA PIEZOMETRICA DI MONTE - Modello tridimensionale - stato di progetto

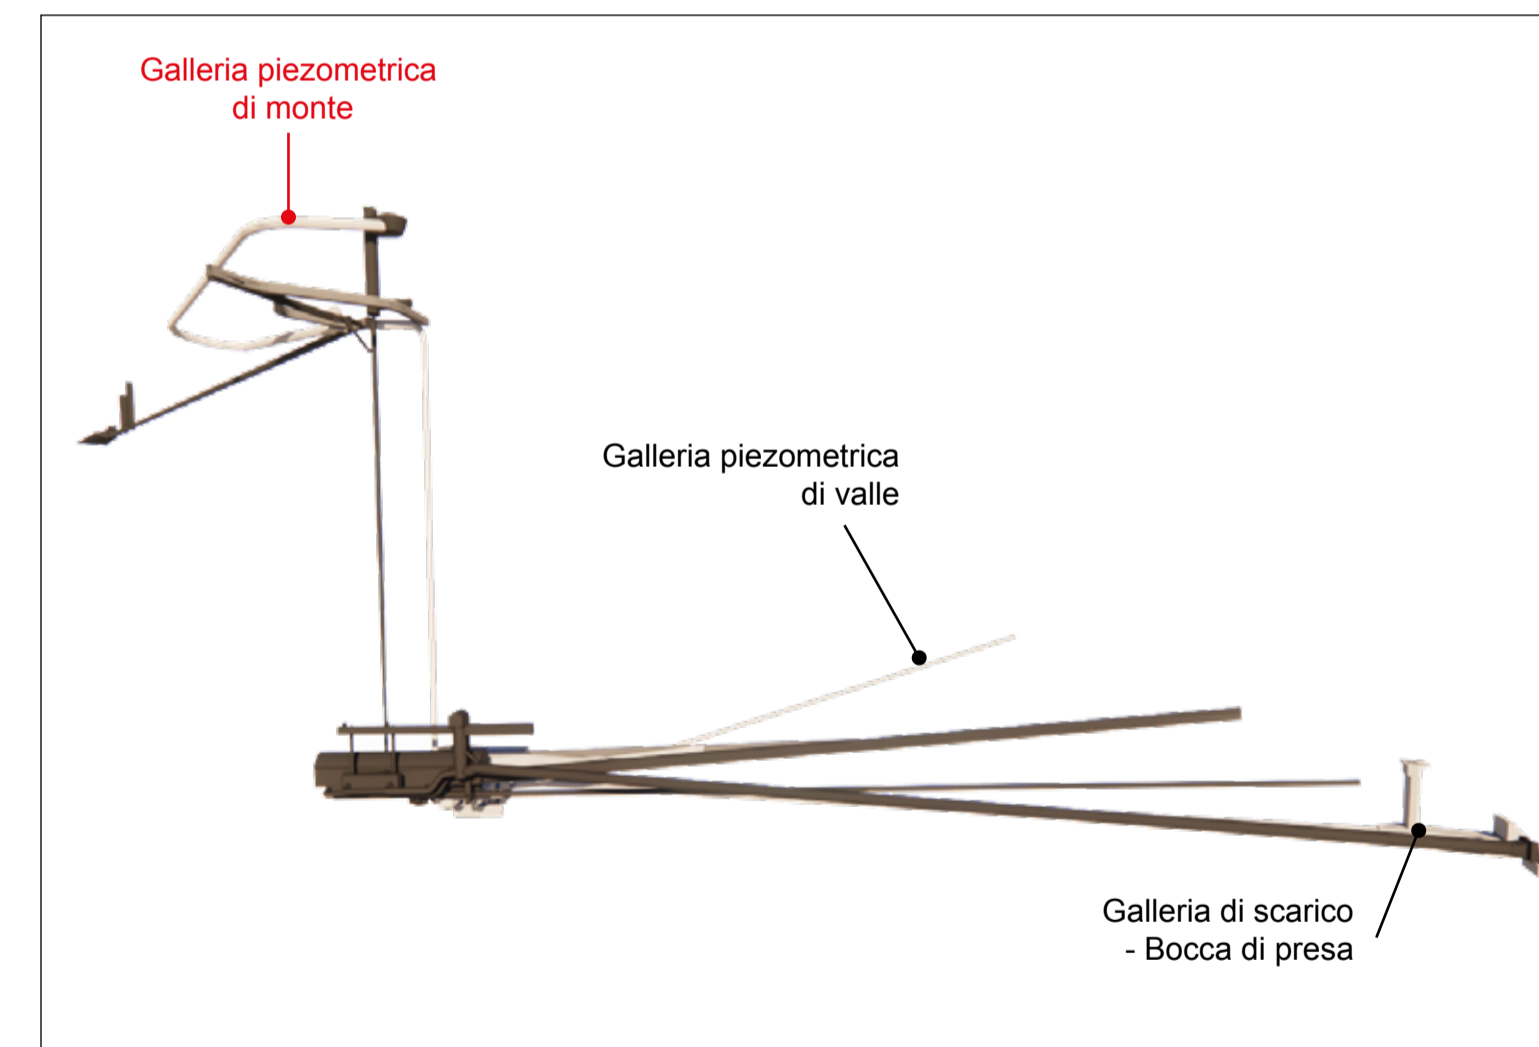

GALLERIA PIEZOMETRICA DI MONTE - Sezione - stato di progetto
scala 1:1250

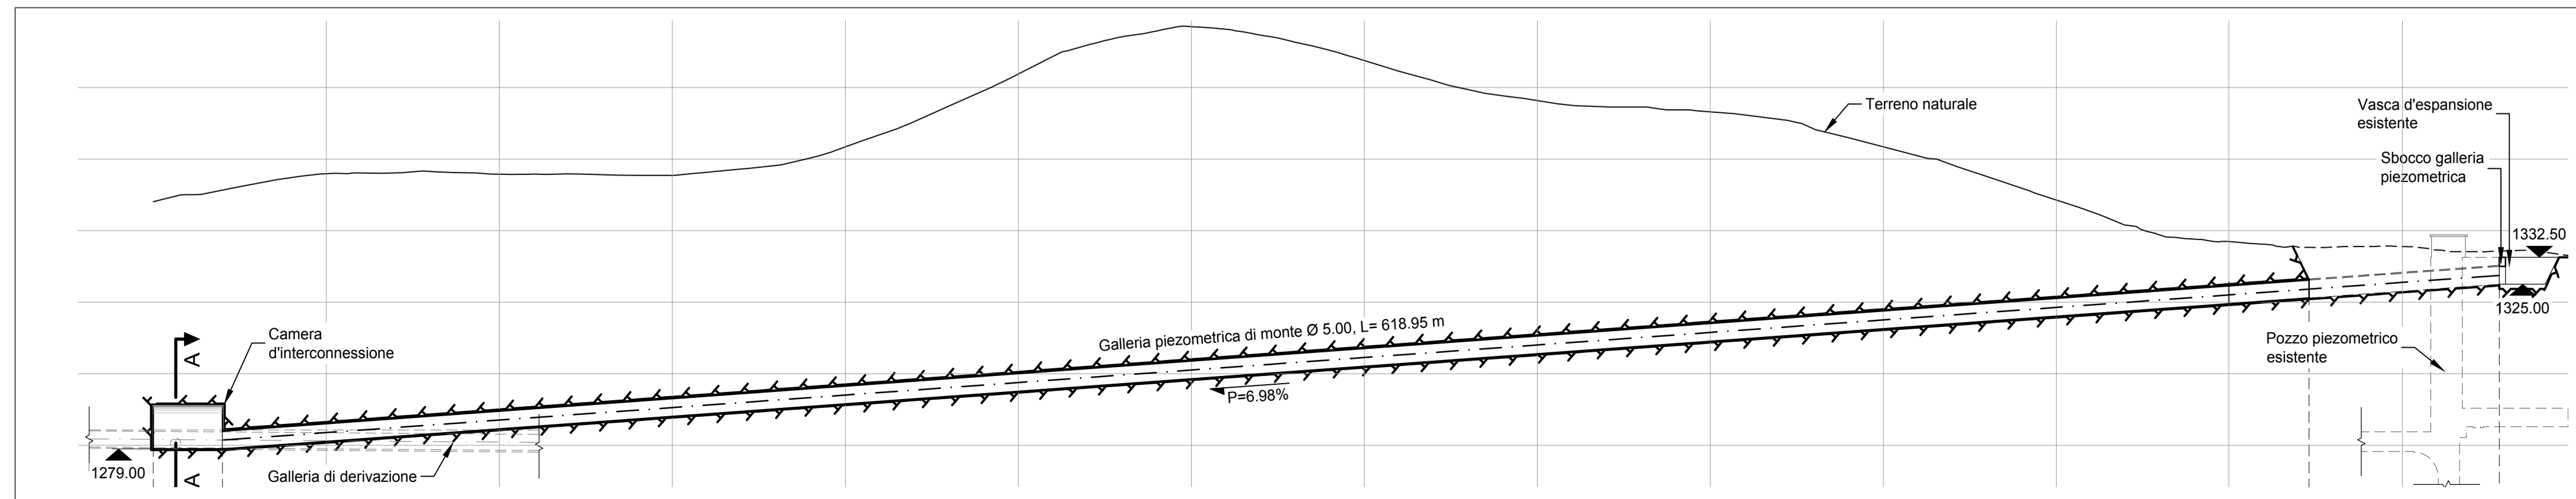

00	05.08.2022	Emissione per Autorizzazione Unica	G.R.A.I.A. SRL	F. Maugliani / C. Piccini	A. Balestra
REV	DATE	DESCRIPTION	PREPARED	CHECKED	APPROVED
CONTRACTOR'S LOGO					
PROJECT:		IMPIANTO DI PROVVIDENZA INTERVENTO DI RIFACIMENTO E POTENZIAMENTO			
FILE NAME (EGP CODE):		GRE.EEC.D.99.IT.H.17171.00.112.00		LOMBARDI CODE: 2021.0047.010-AM-GEN-DW-111	
CLASSIFICATION:		Public	FORMAT: A1	SCALE: 1:1	PLOT SCALE: 1 di 1
UTILIZATION SCOPE:		Progetto Definitivo per Autorizzazione Tavola Paesaggistica Area Pozzo Piezometrico			
VALIDATED BY:		Project Engineer: P. Viganoni Support Team:			
VERIFIED BY:		EGP CODE			
COLLABORATORS:		GROUP:	FUNCTION:	TYPE:	ISSUER:
		GRE.EEC	D	9	9
		IT	H	1	7
		1	7	1	7
		1	0	1	1
		1	1	2	0
		0	0	1	1
		1	1	2	0

This document is property of Enel Green Power SpA. It is strictly forbidden to reproduce this document, in whole or in part, and to provide to others any related information without the previous written consent by Enel Green Power SpA.