
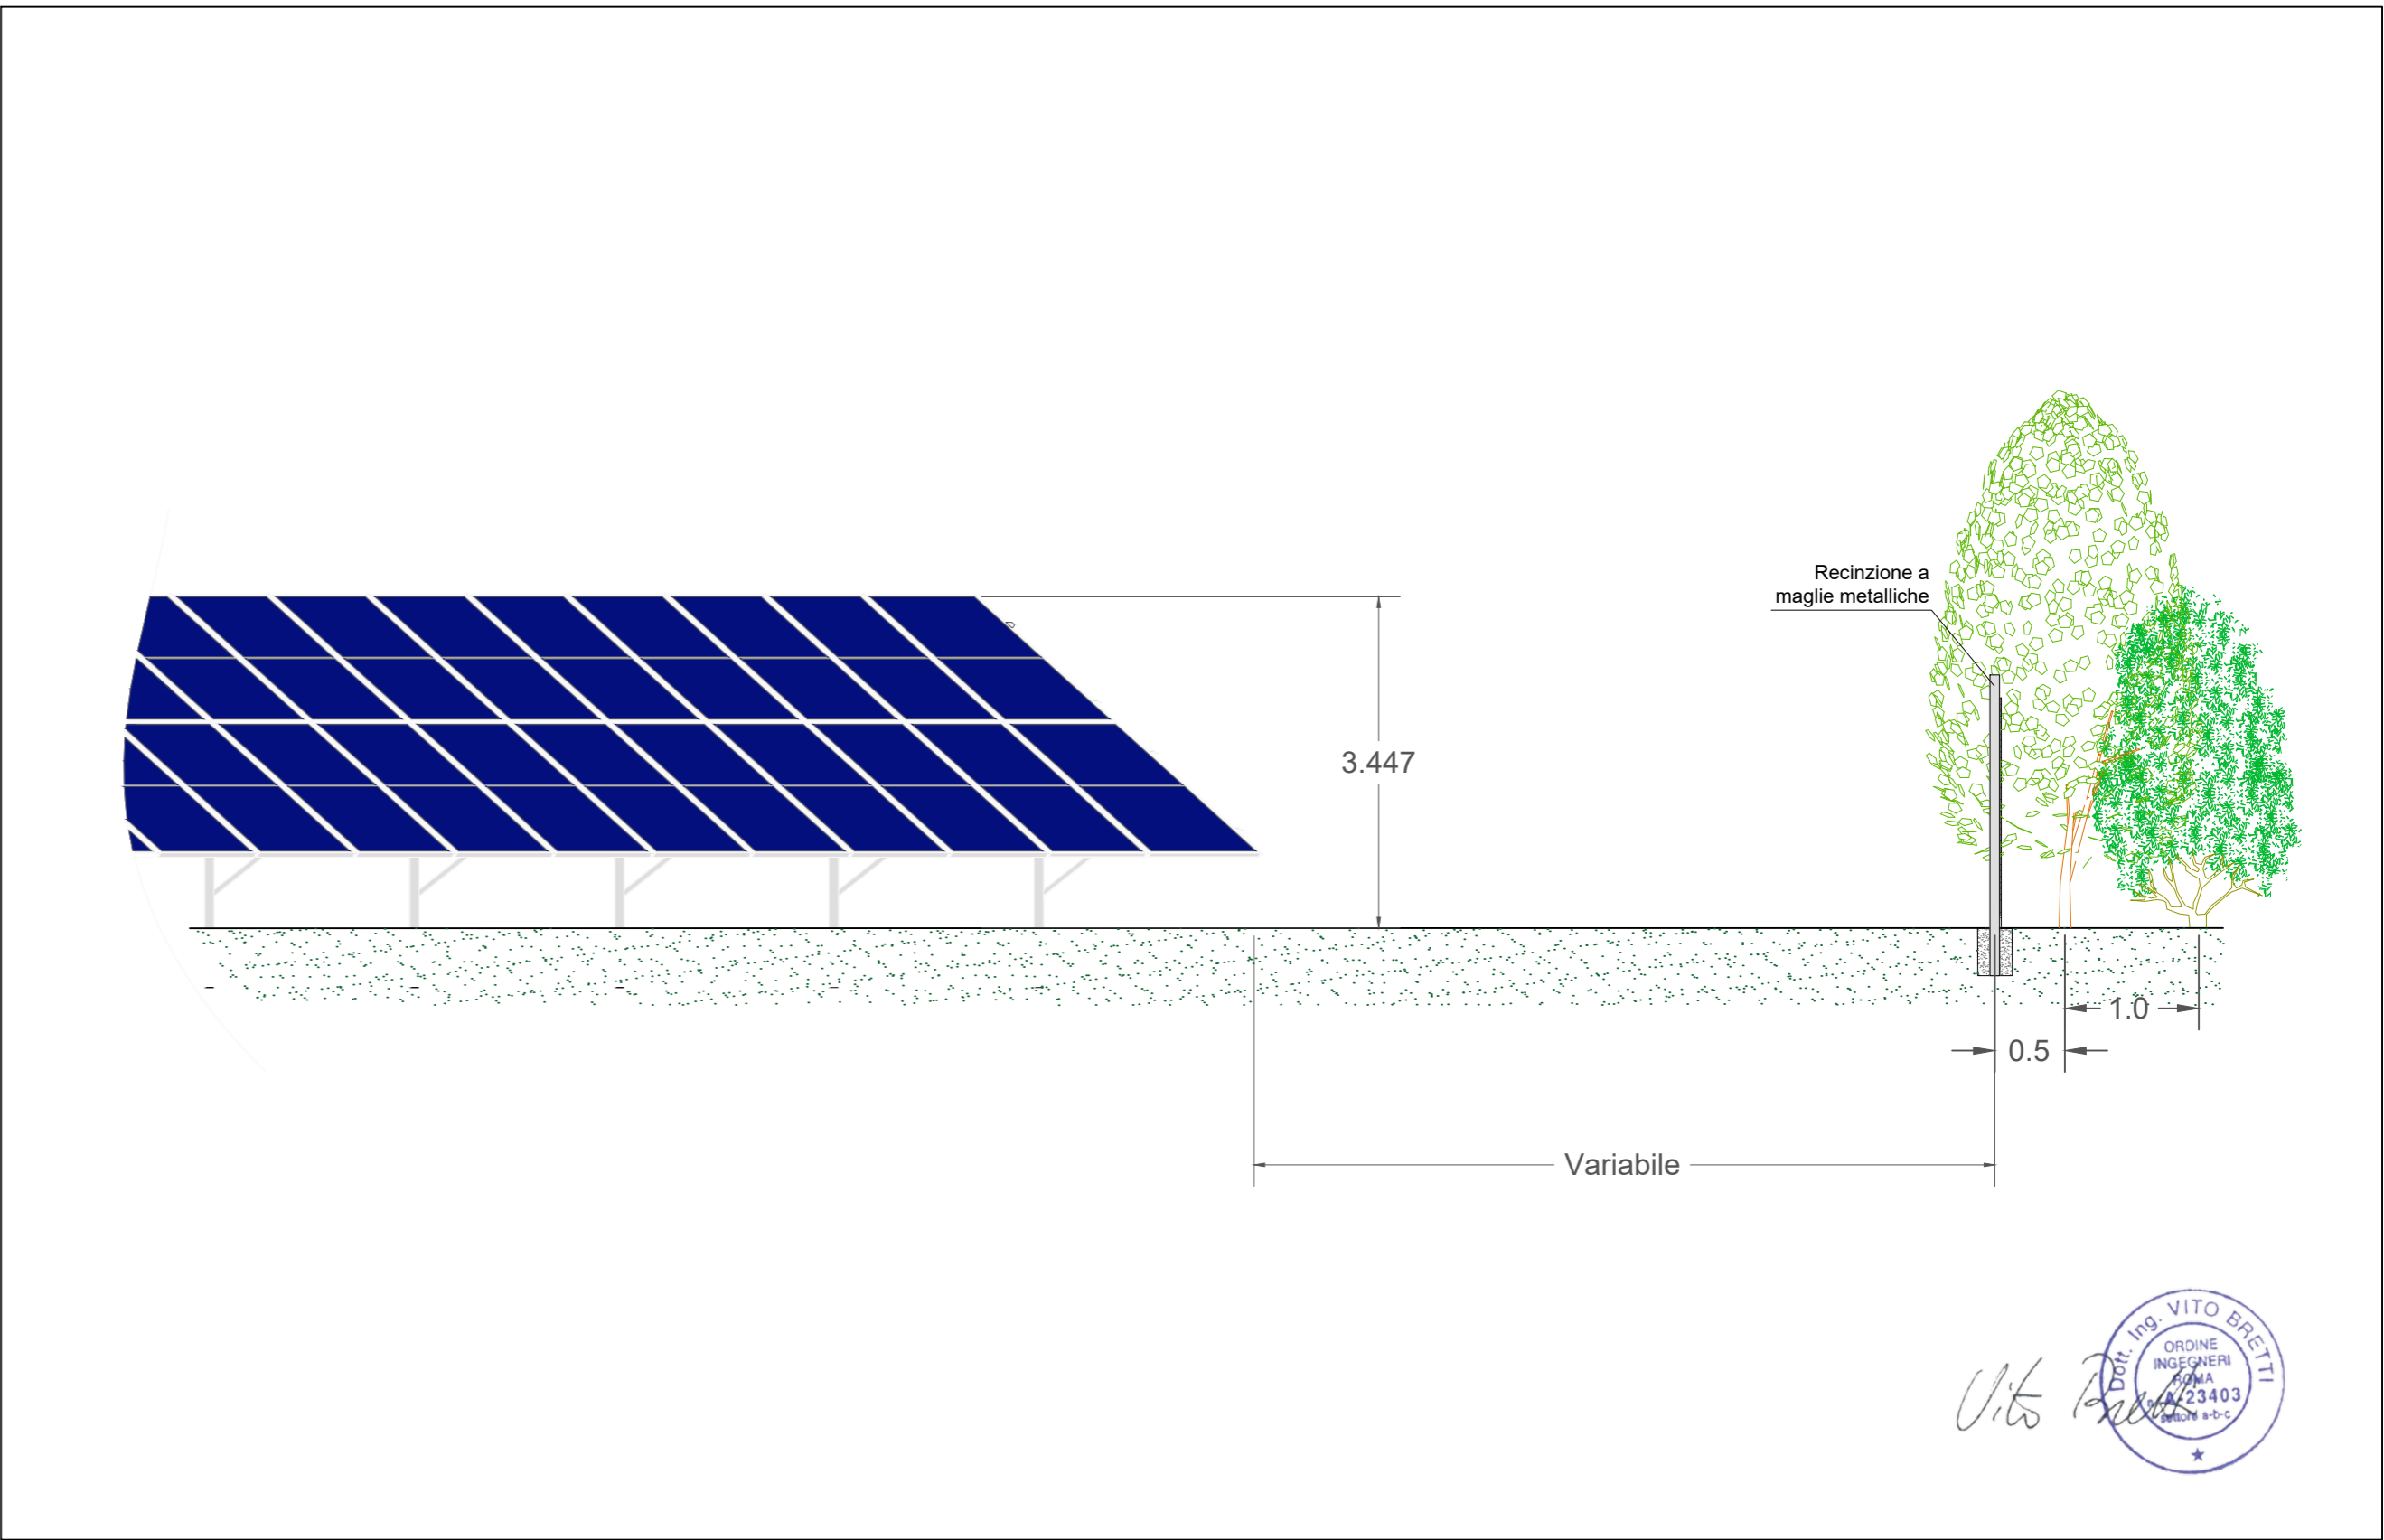


OPERE DI MITIGAZIONE

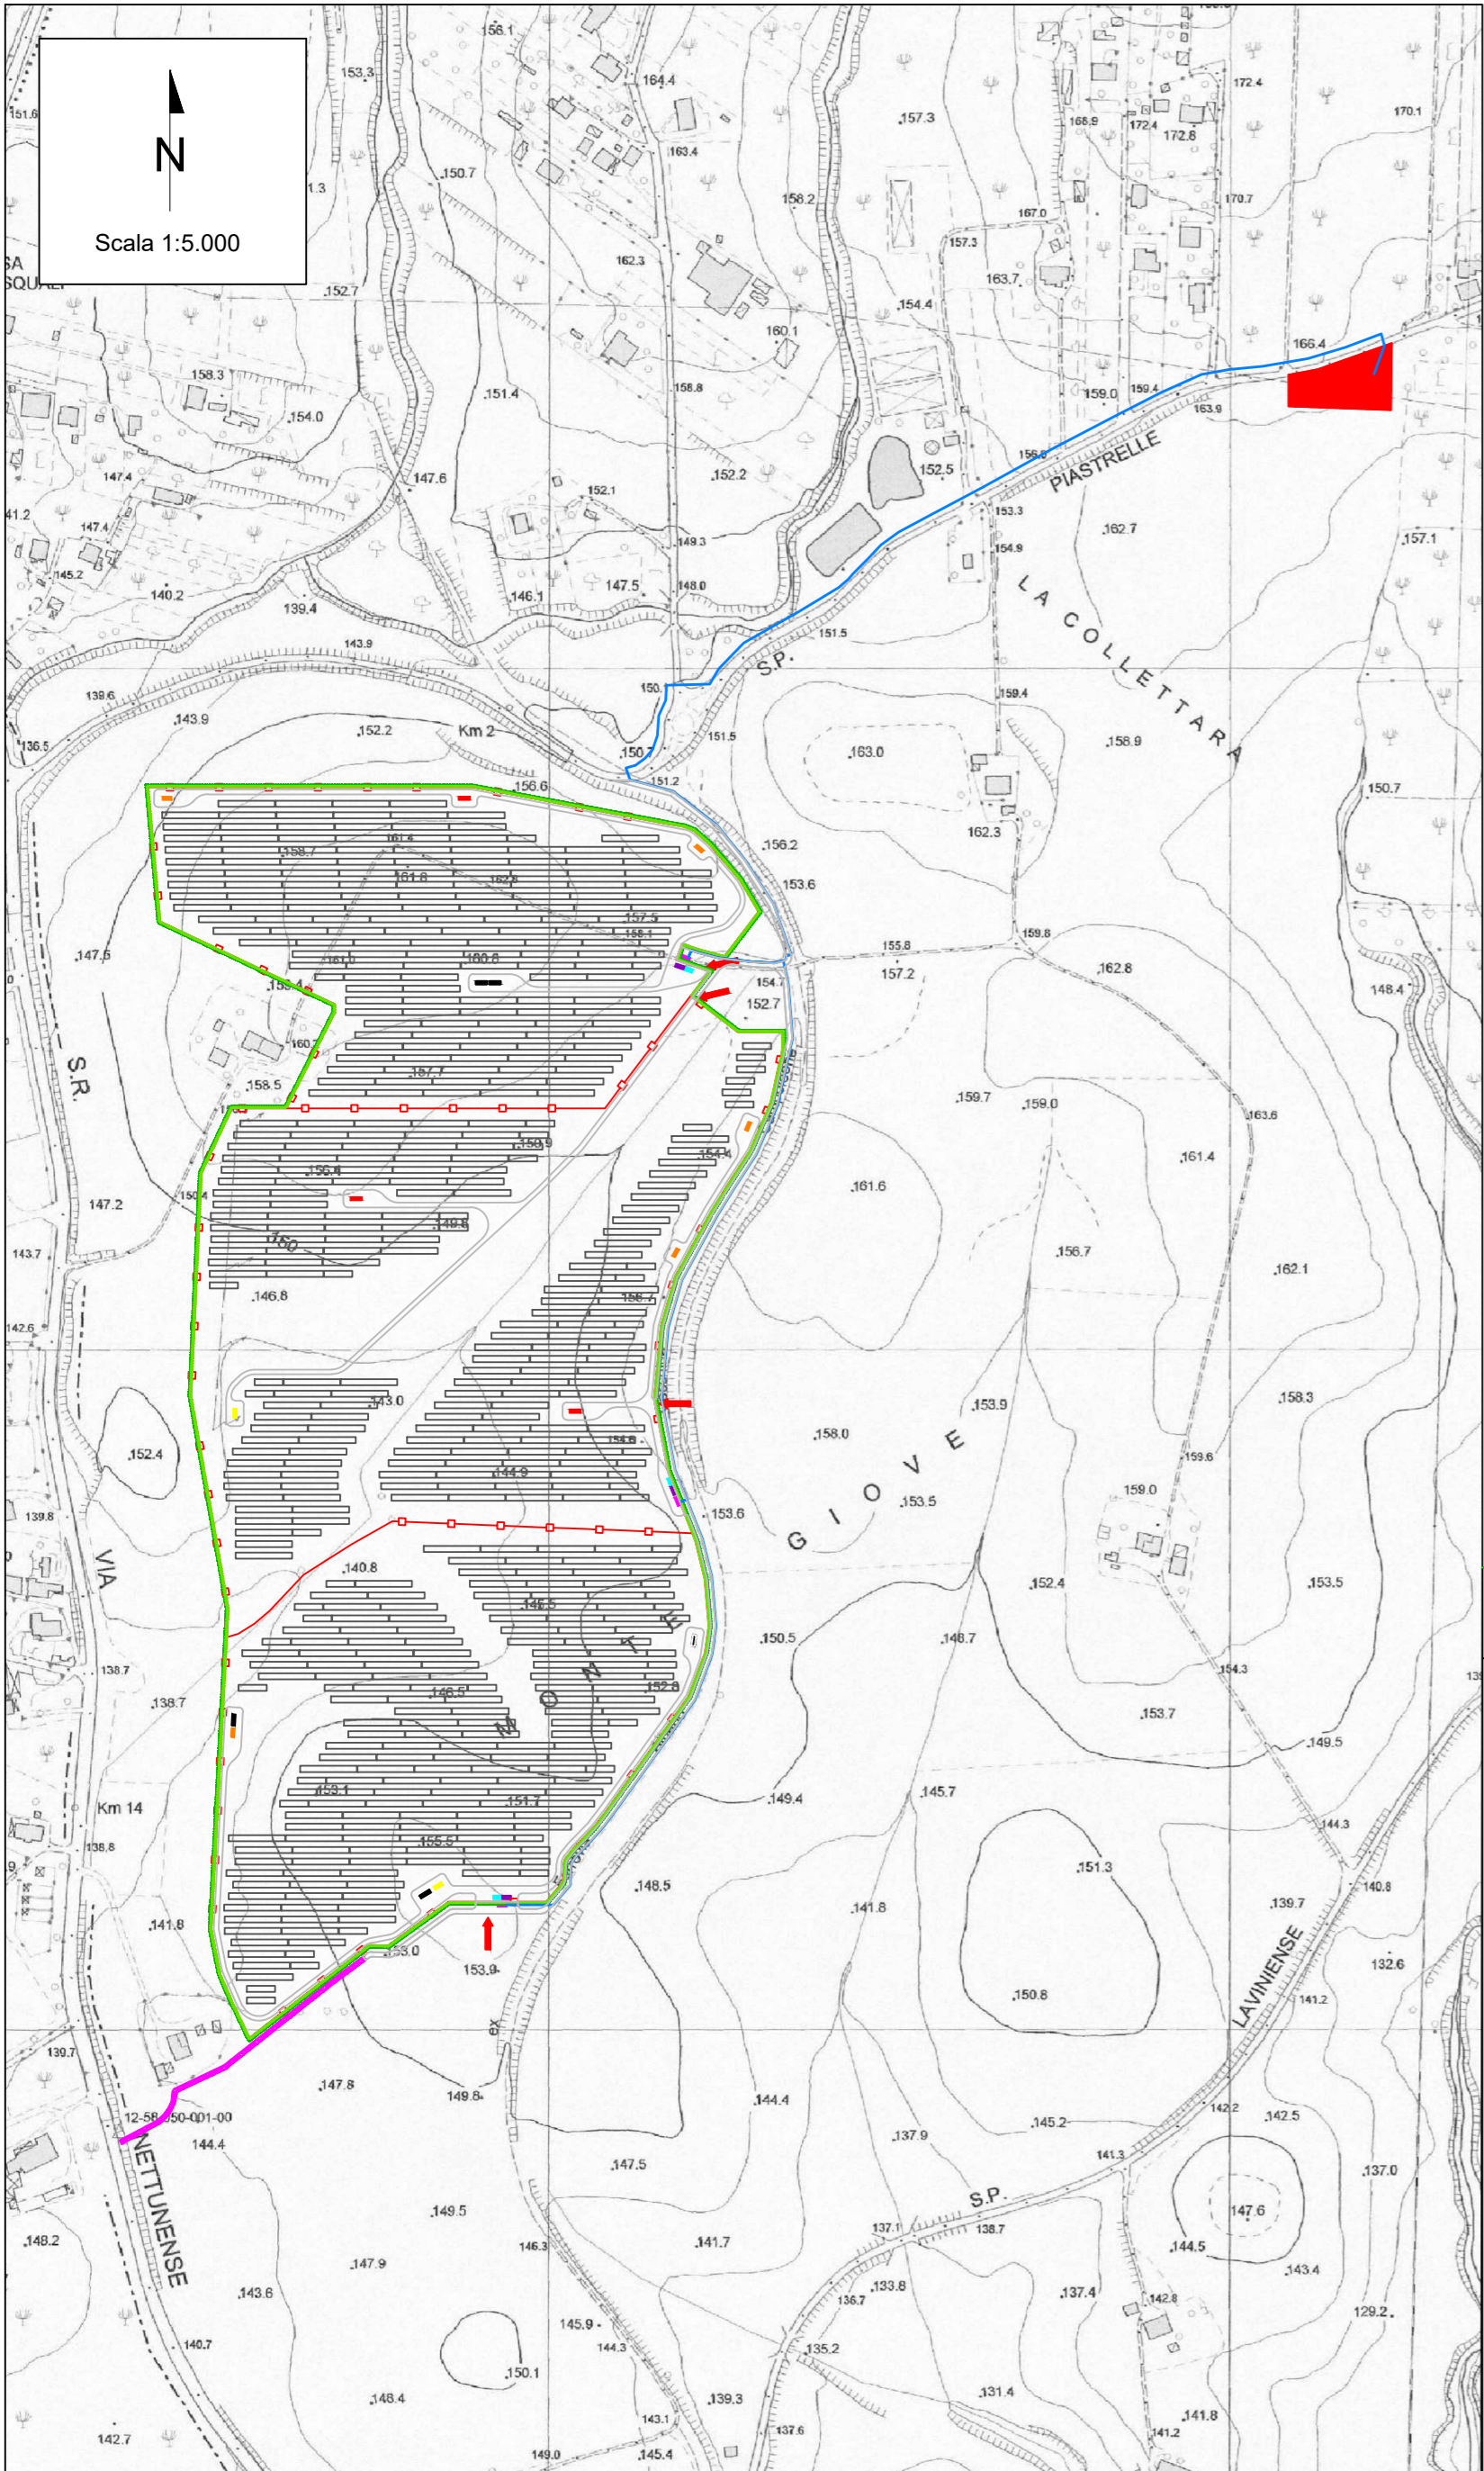

LEGENDA

- Recinzione
- Mitigazione arbustiva
- Mitigazione arborea

00	19/09/2022	Emissione Definitiva	M.Gallina	V.Bretti								
REV.	DATE	DESCRIPTION	PREPARED	CHECKED	APPROVED							
CONTRACTOR'S LOGO		PROJECT: Lanuvio 1 FV (15536)										
wsp GOLDER		FILE NAME:										
enel		CLASSIFICATION: Company	FORMAT: A2	SCALE: 1:5.000	PLOT SCALE: 1:1	SHEET: 1 di / of 1						
Engineering & Construction		UTILIZATION SCOPE: Basic Design	TITLE: OPERE DI MITIGAZIONE									
GRE VALIDATION		GRE CODE										
VALIDATED BY: PE EGP	VERIFIED BY: Discipline EGP	GROUP: GRE	FUNCTION: EEC	TYPE: D	ISSUER: 00	COUNTRY: ITP	TEC: 1	PLANT: 5	SYSTEM: 5	PROGRESSIVE: 3	REVISION: 6	0005500

This document is property of Enel Green Power SpA. It is strictly forbidden to reproduce this document, in whole or in part, and to provide to others any related information without the previous written consent by Enel Green Power SpA.