

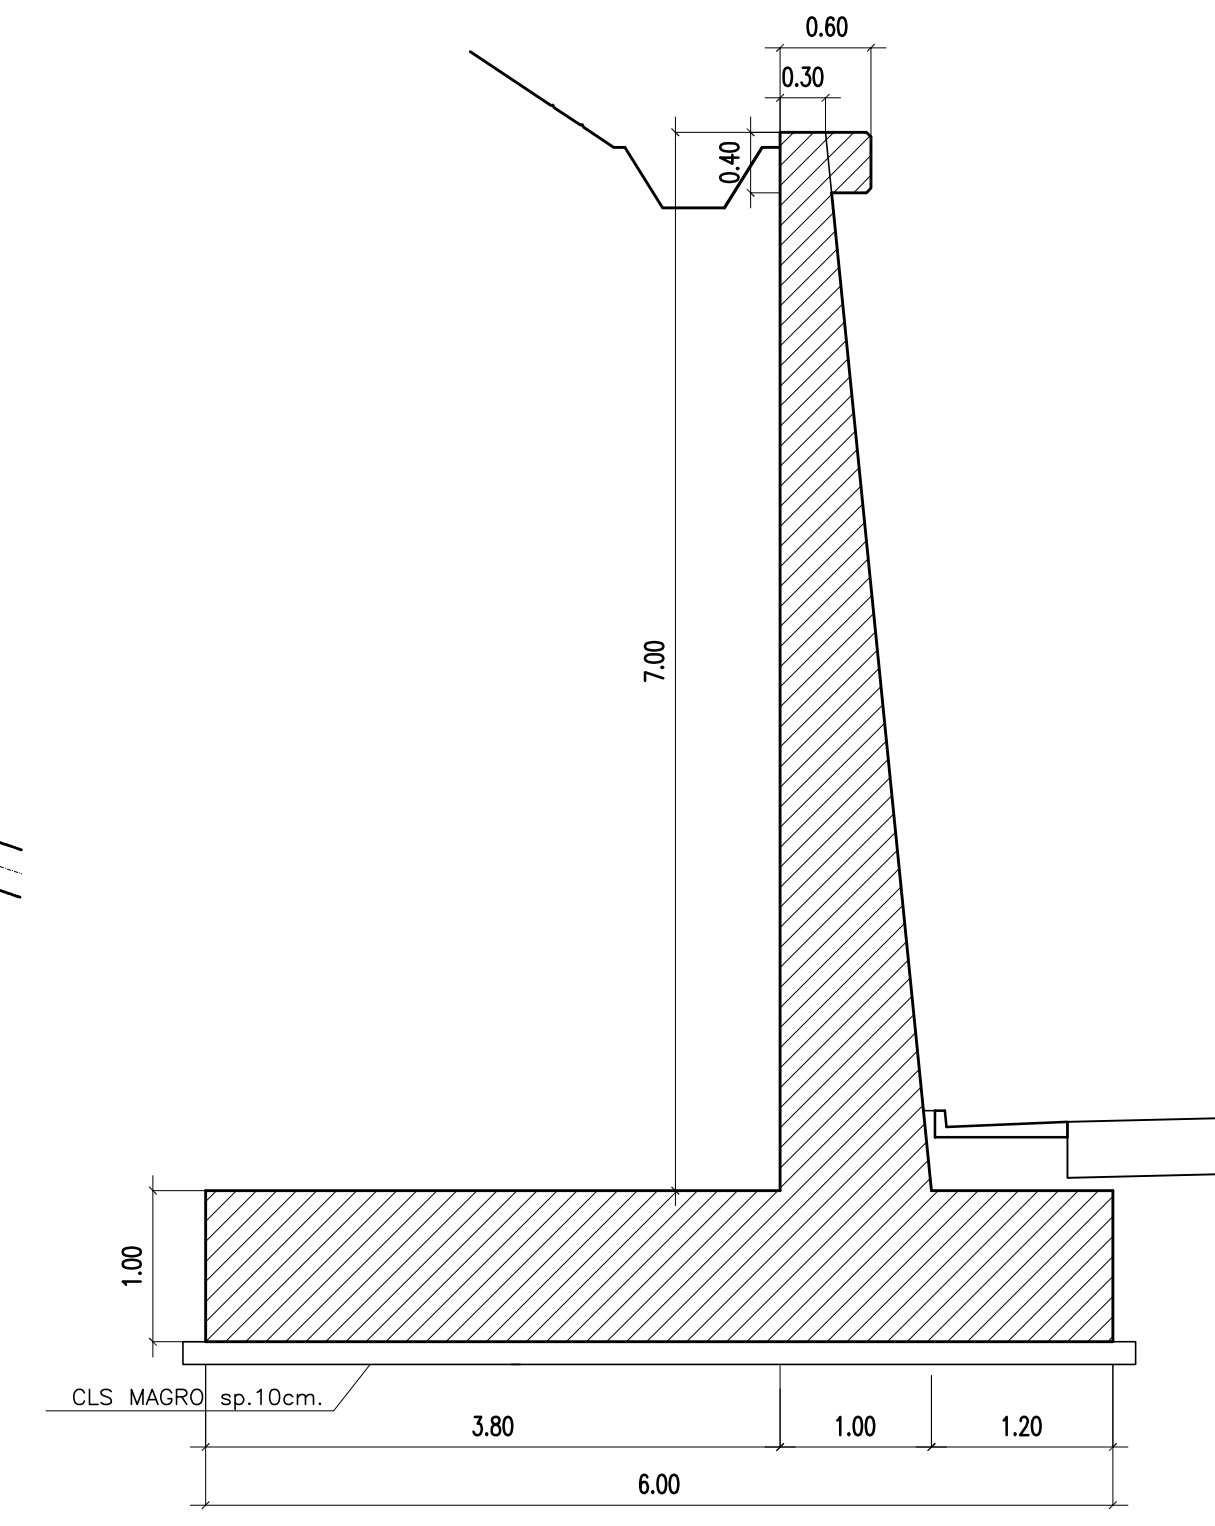



MURO h=7.00m - Scala 1:50

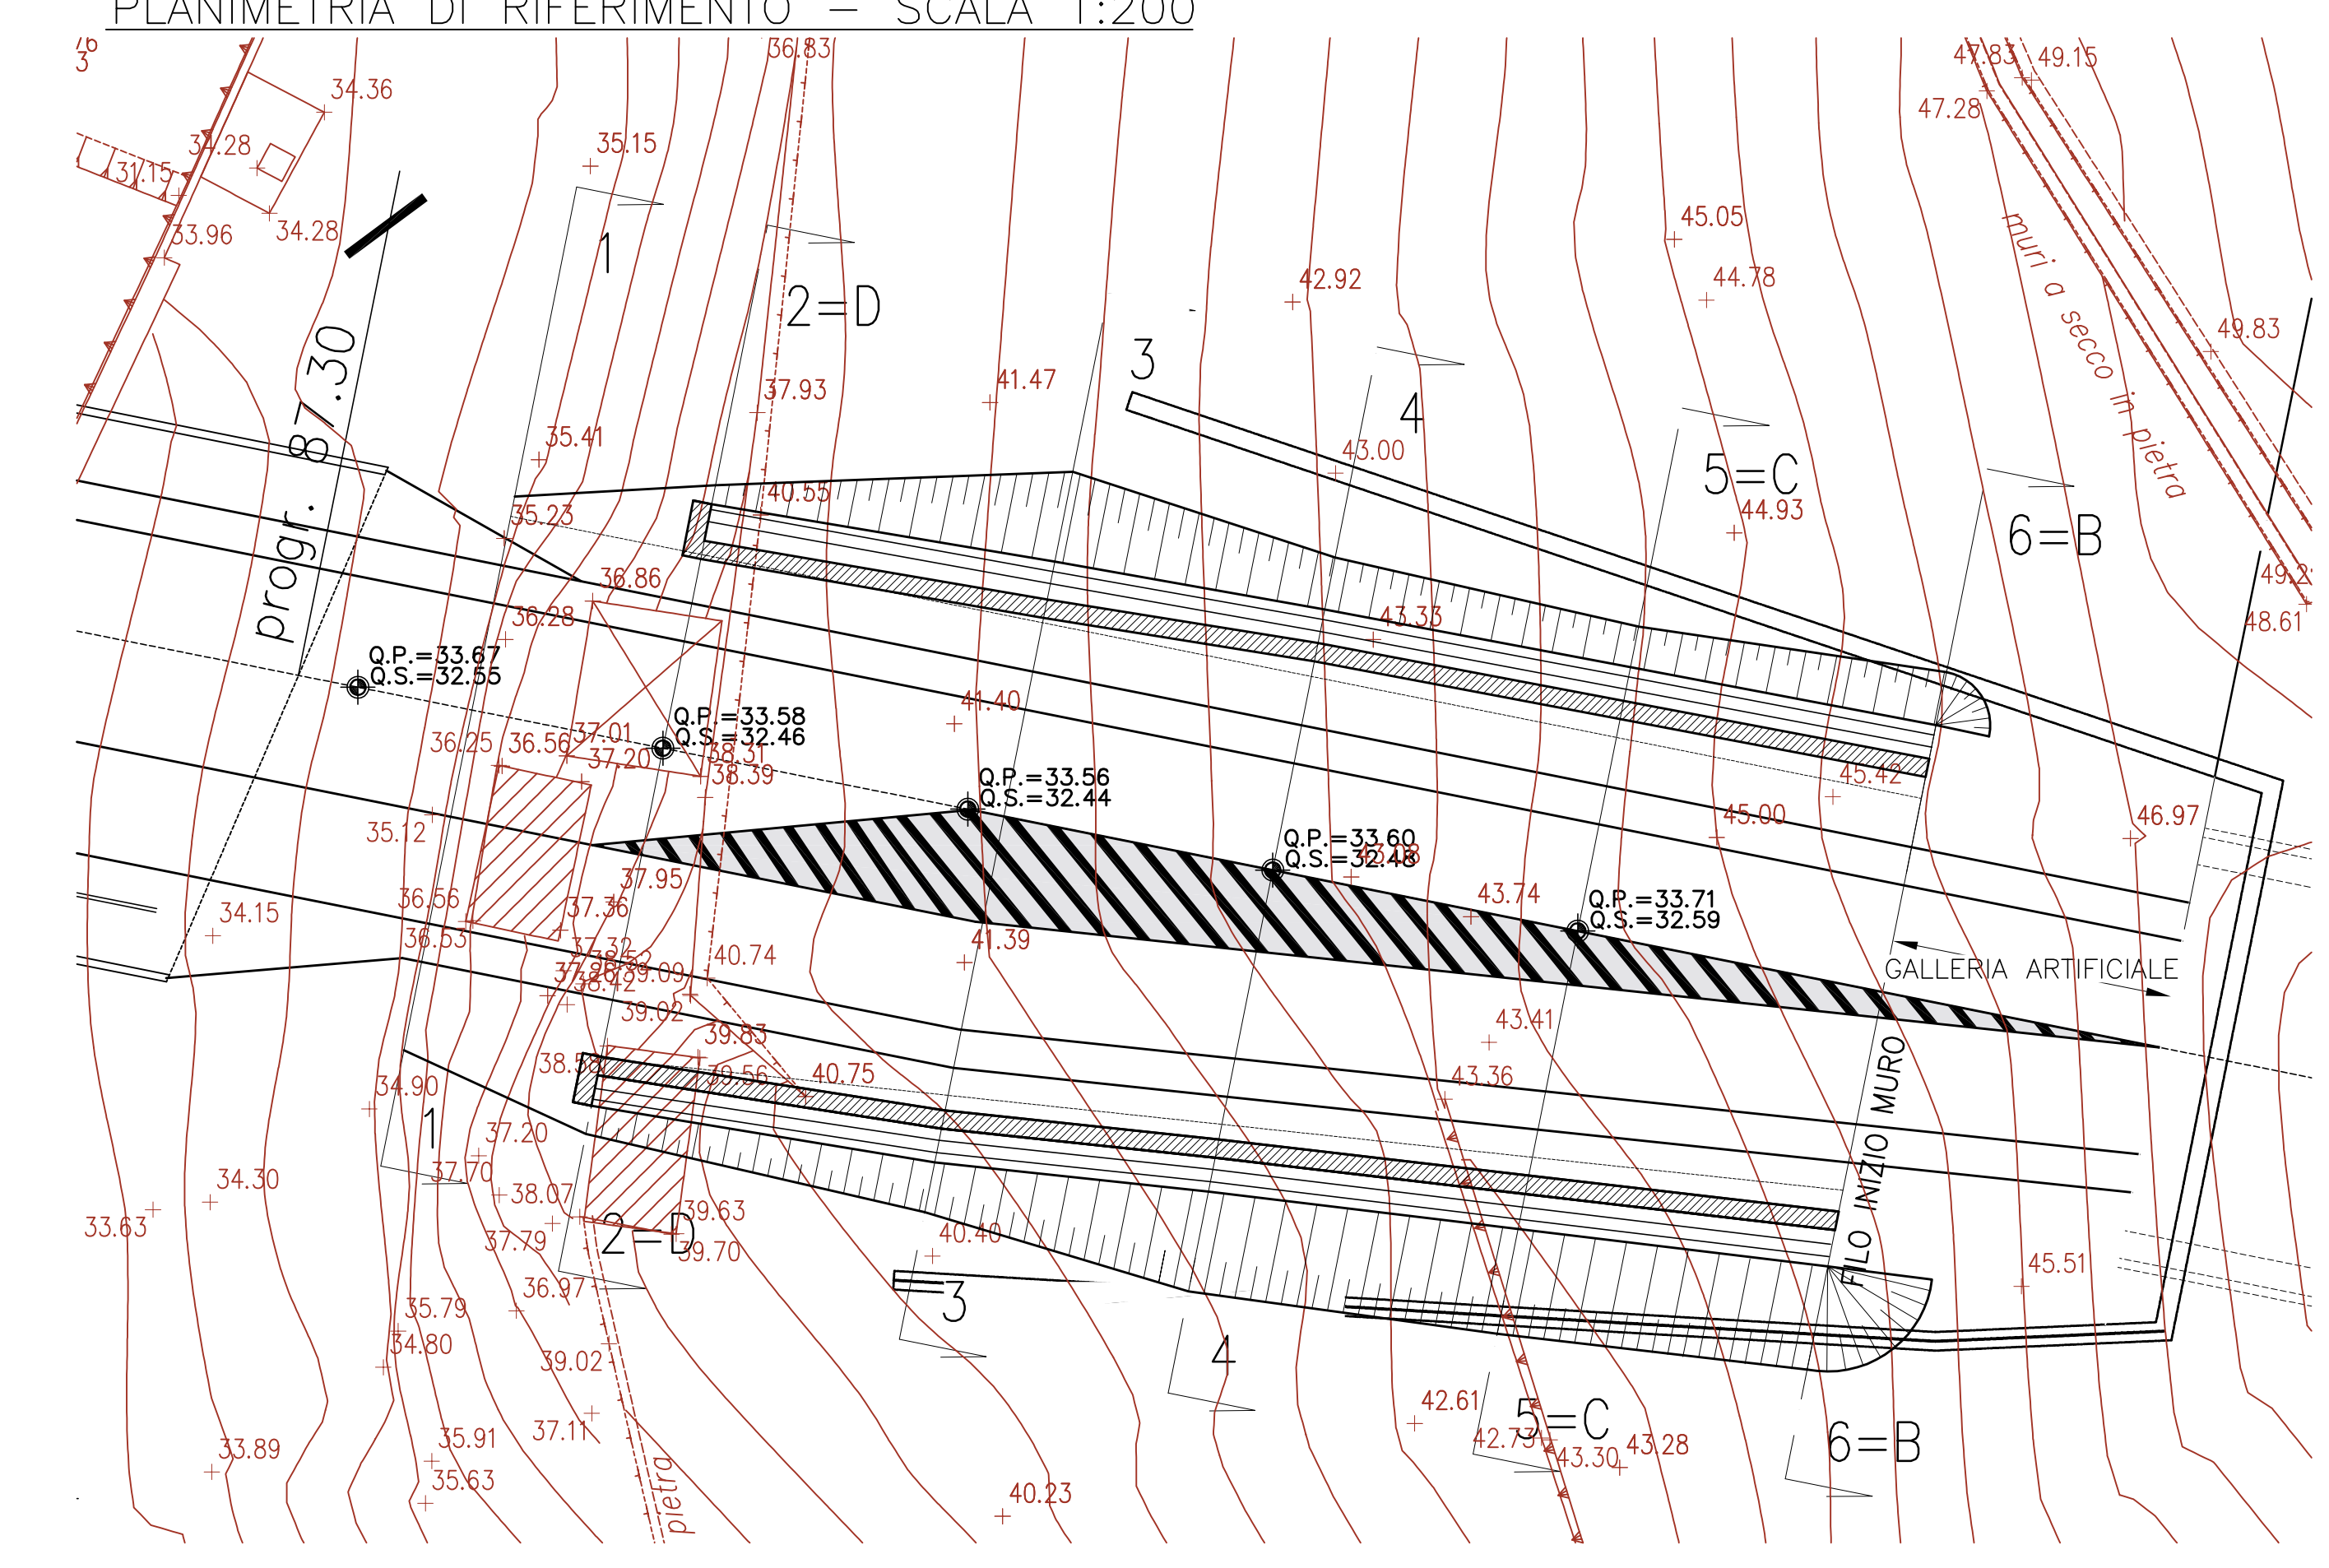


MURO h=4.60m - Scala 1:50

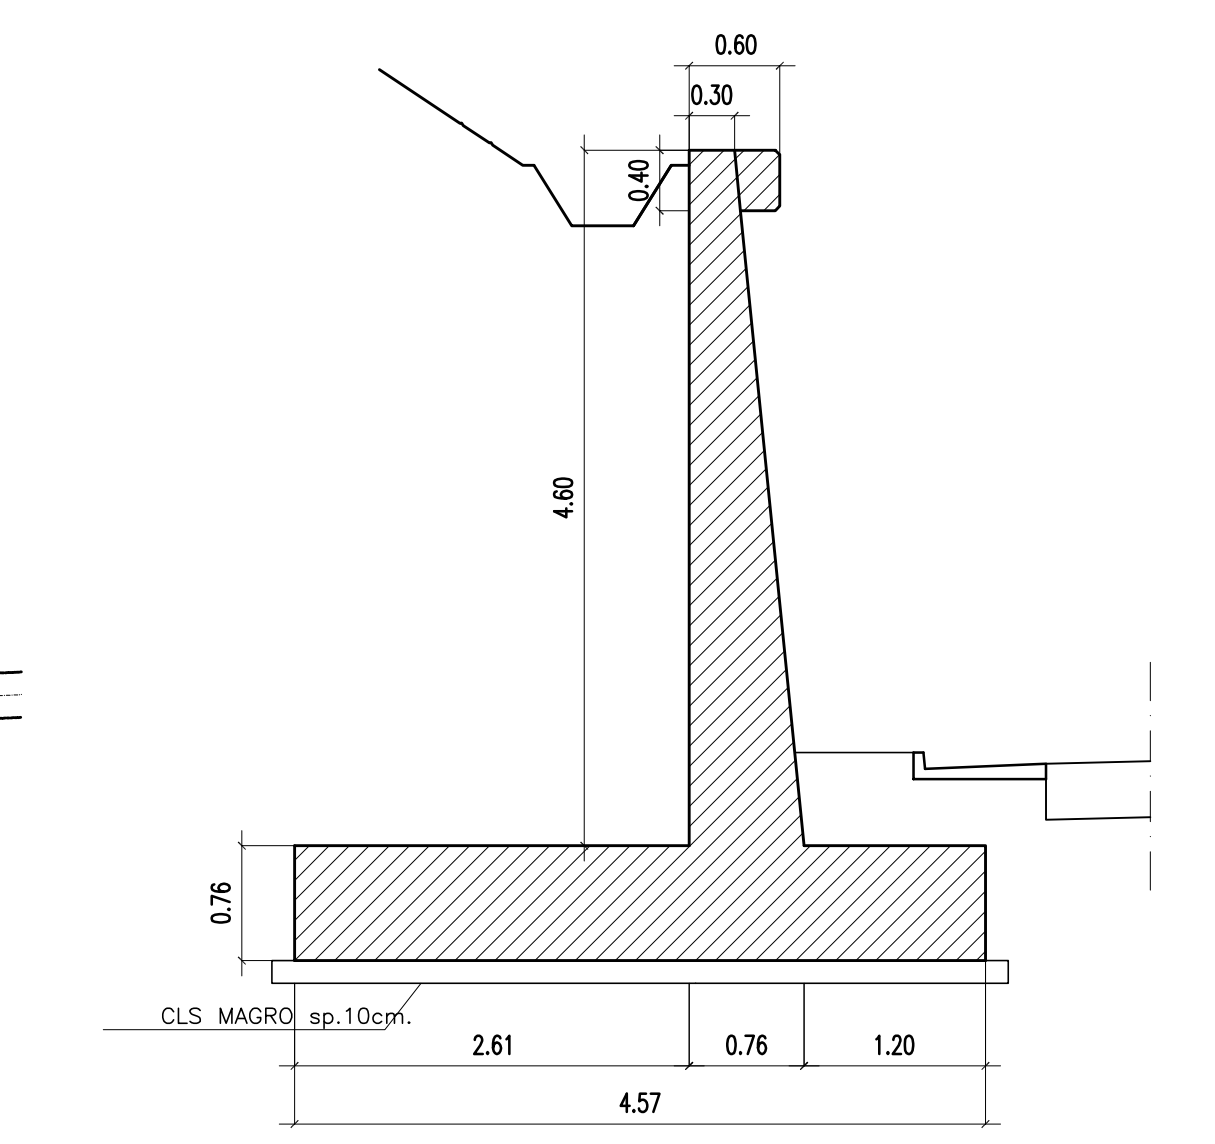

MURO h=4.25m - Scala 1:50

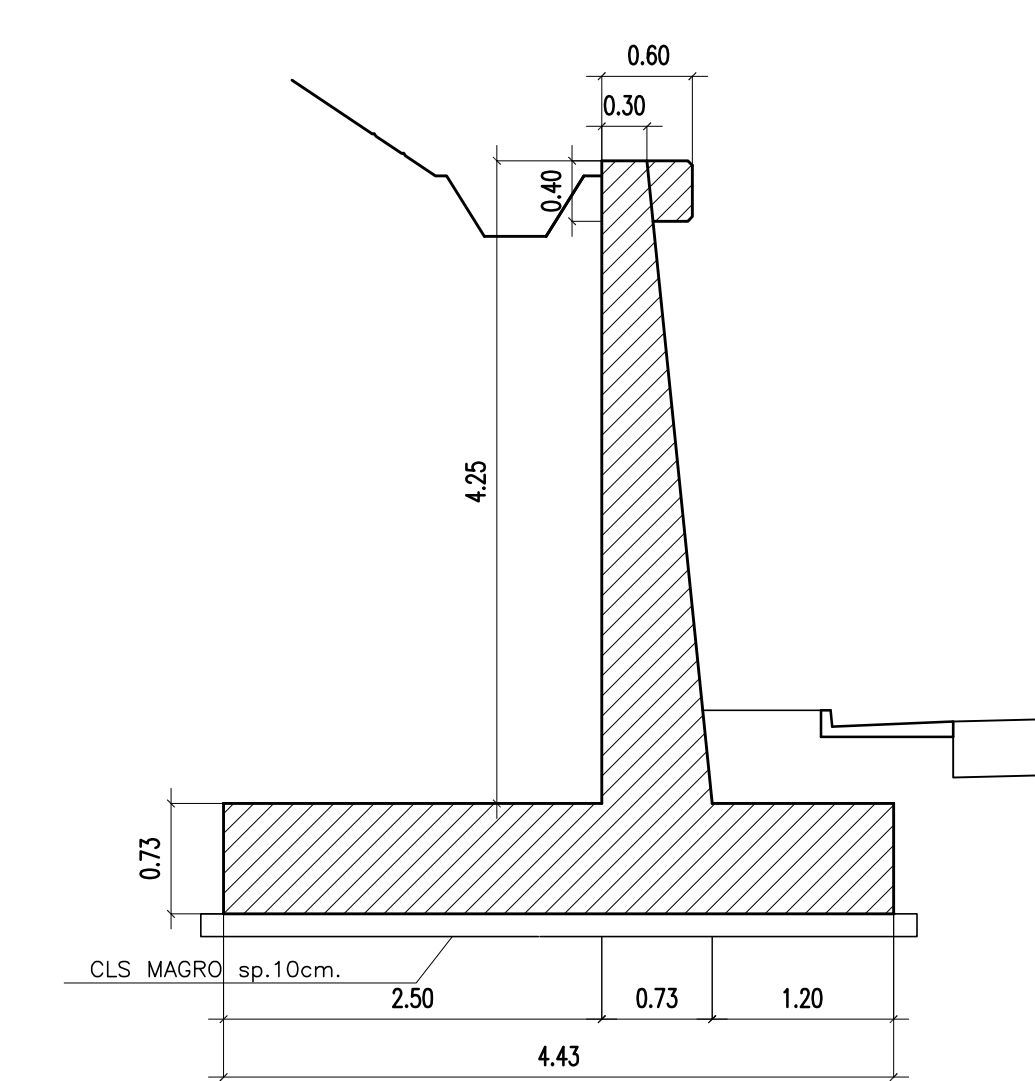

MURO h=3.05m - Scala 1:50

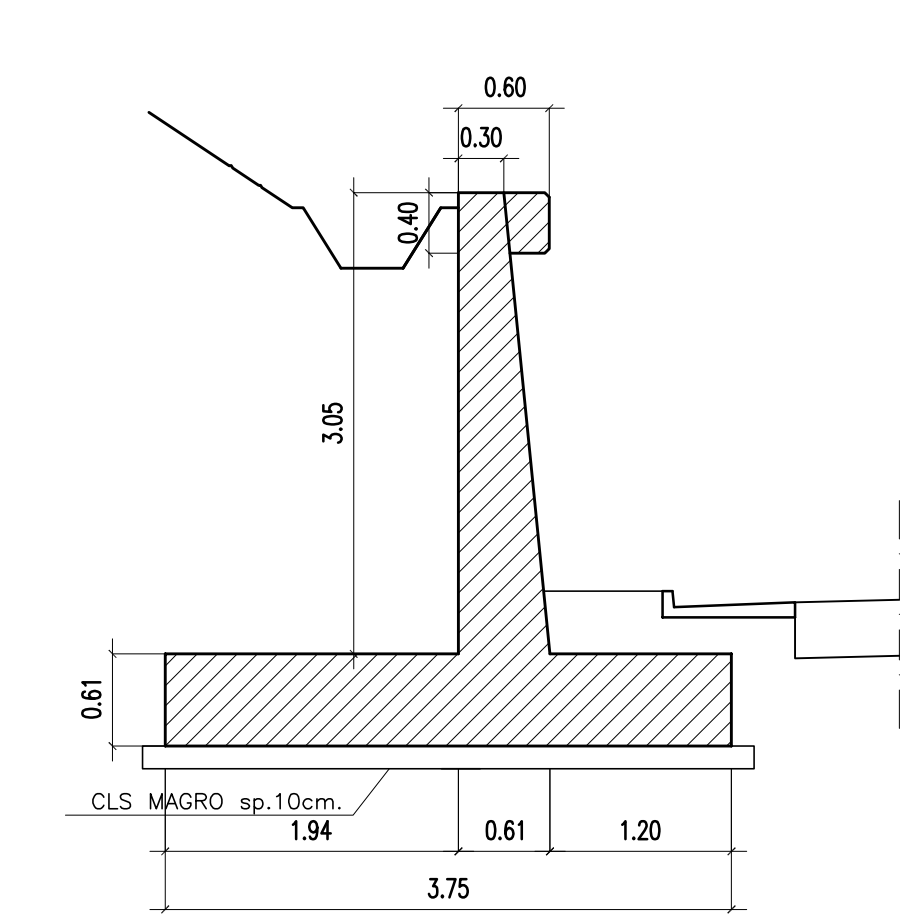

MURO h=1.50m - Scala 1:50

