


PROGETTO PER LA REALIZZAZIONE DI UN IMPIANTO PER LA
PRODUZIONE DI ENERGIA MEDIANTE LO SFRUTTAMENTO DEL VENTO
NEL MARE ADRIATICO MERIDIONALE - LUPIAE MARIS
35 WTG – 525 MW

PROGETTO DEFINITIVO - SIA

Progettazione e SIA



Indagini ambientali e studi specialistici

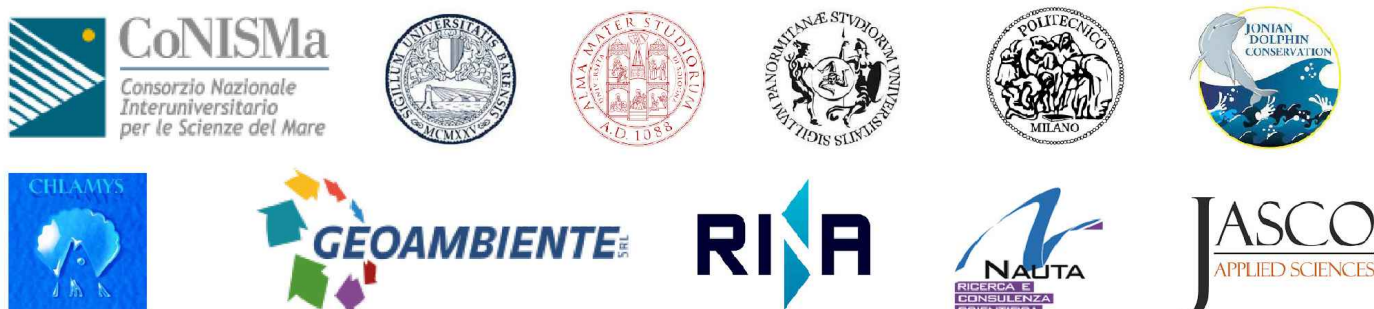

Studio misure di mitigazione e compensazione



supervisione scientifica




4. STAZIONE DI TRASFORMAZIONE OFFSHORE

T.4.2 Sottostazione Offshore - elaborati grafici strutture metalliche


REV. DATA DESCRIZIONE




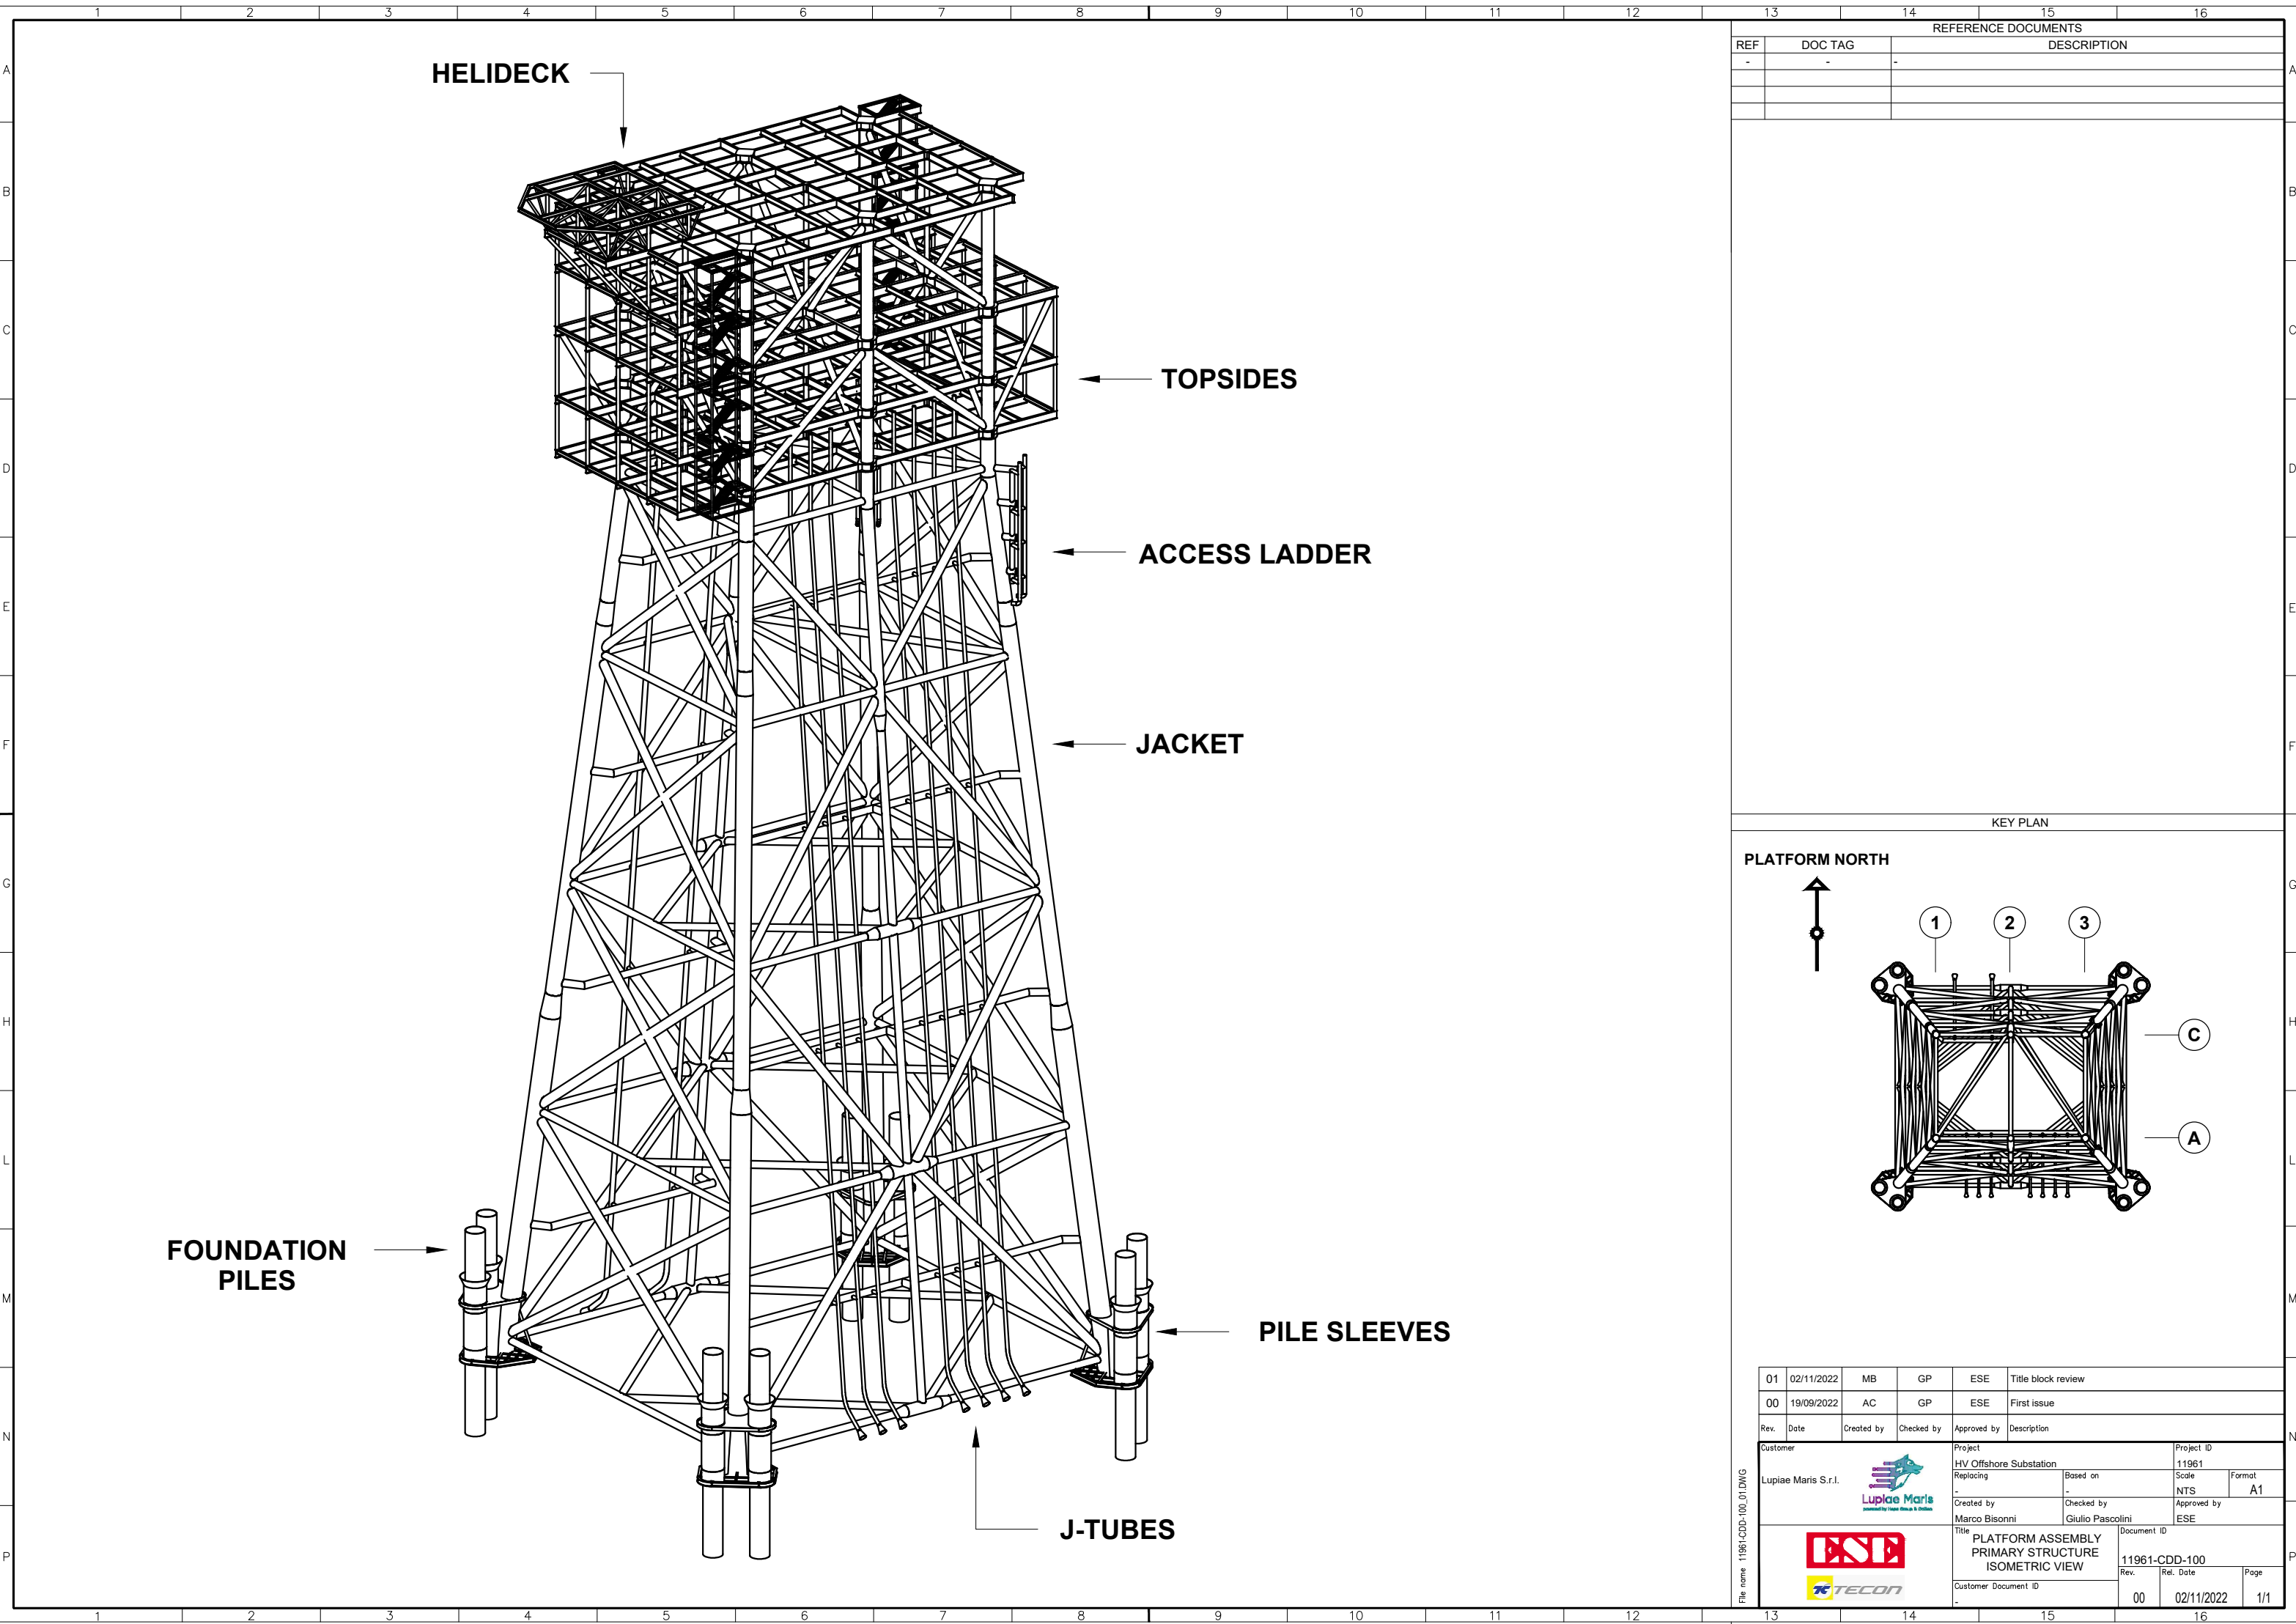


REFERENCE DOCUMENTS		
REF	DOC TAG	DESCRIPTION
-	-	-


KEY PLAN

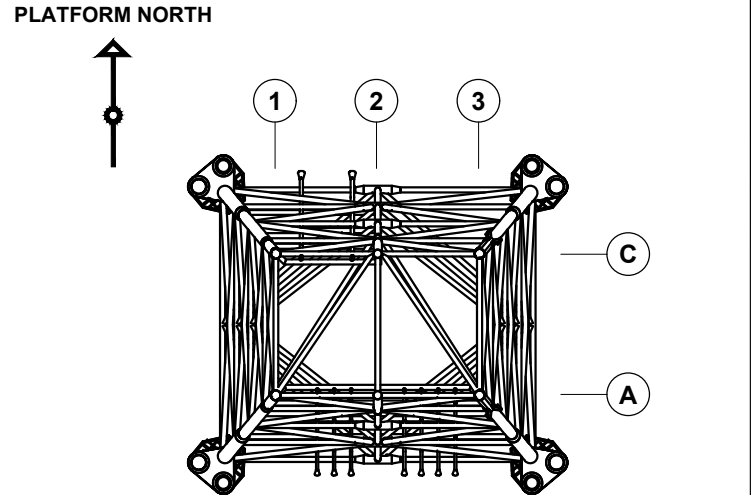

01	02/11/2022	MB	GP	ESE	Title block review	
00	19/09/2022	AC	GP	ESE	First issue	
Rev.	Date	Created by	Checked by	Approved by	Description	
Customer		Project			Project ID	
Lupiae Maris S.r.l.		HV Offshore Substation			11961	
		Replacing	Based on	Scale	Format	
		-	-	NTS	A1	
		Created by	Checked by	Approved by		
		Marco Bisonni	Giulio Pascolini	ESE		
		Title			Document ID	
		PLATFORM ASSEMBLY PRIMARY STRUCTURE ISOMETRIC VIEW			11961-CDD-100	
		Customer Document ID			Rev.	Page
					00	1/1
					Rel. Date	
					02/11/2022	

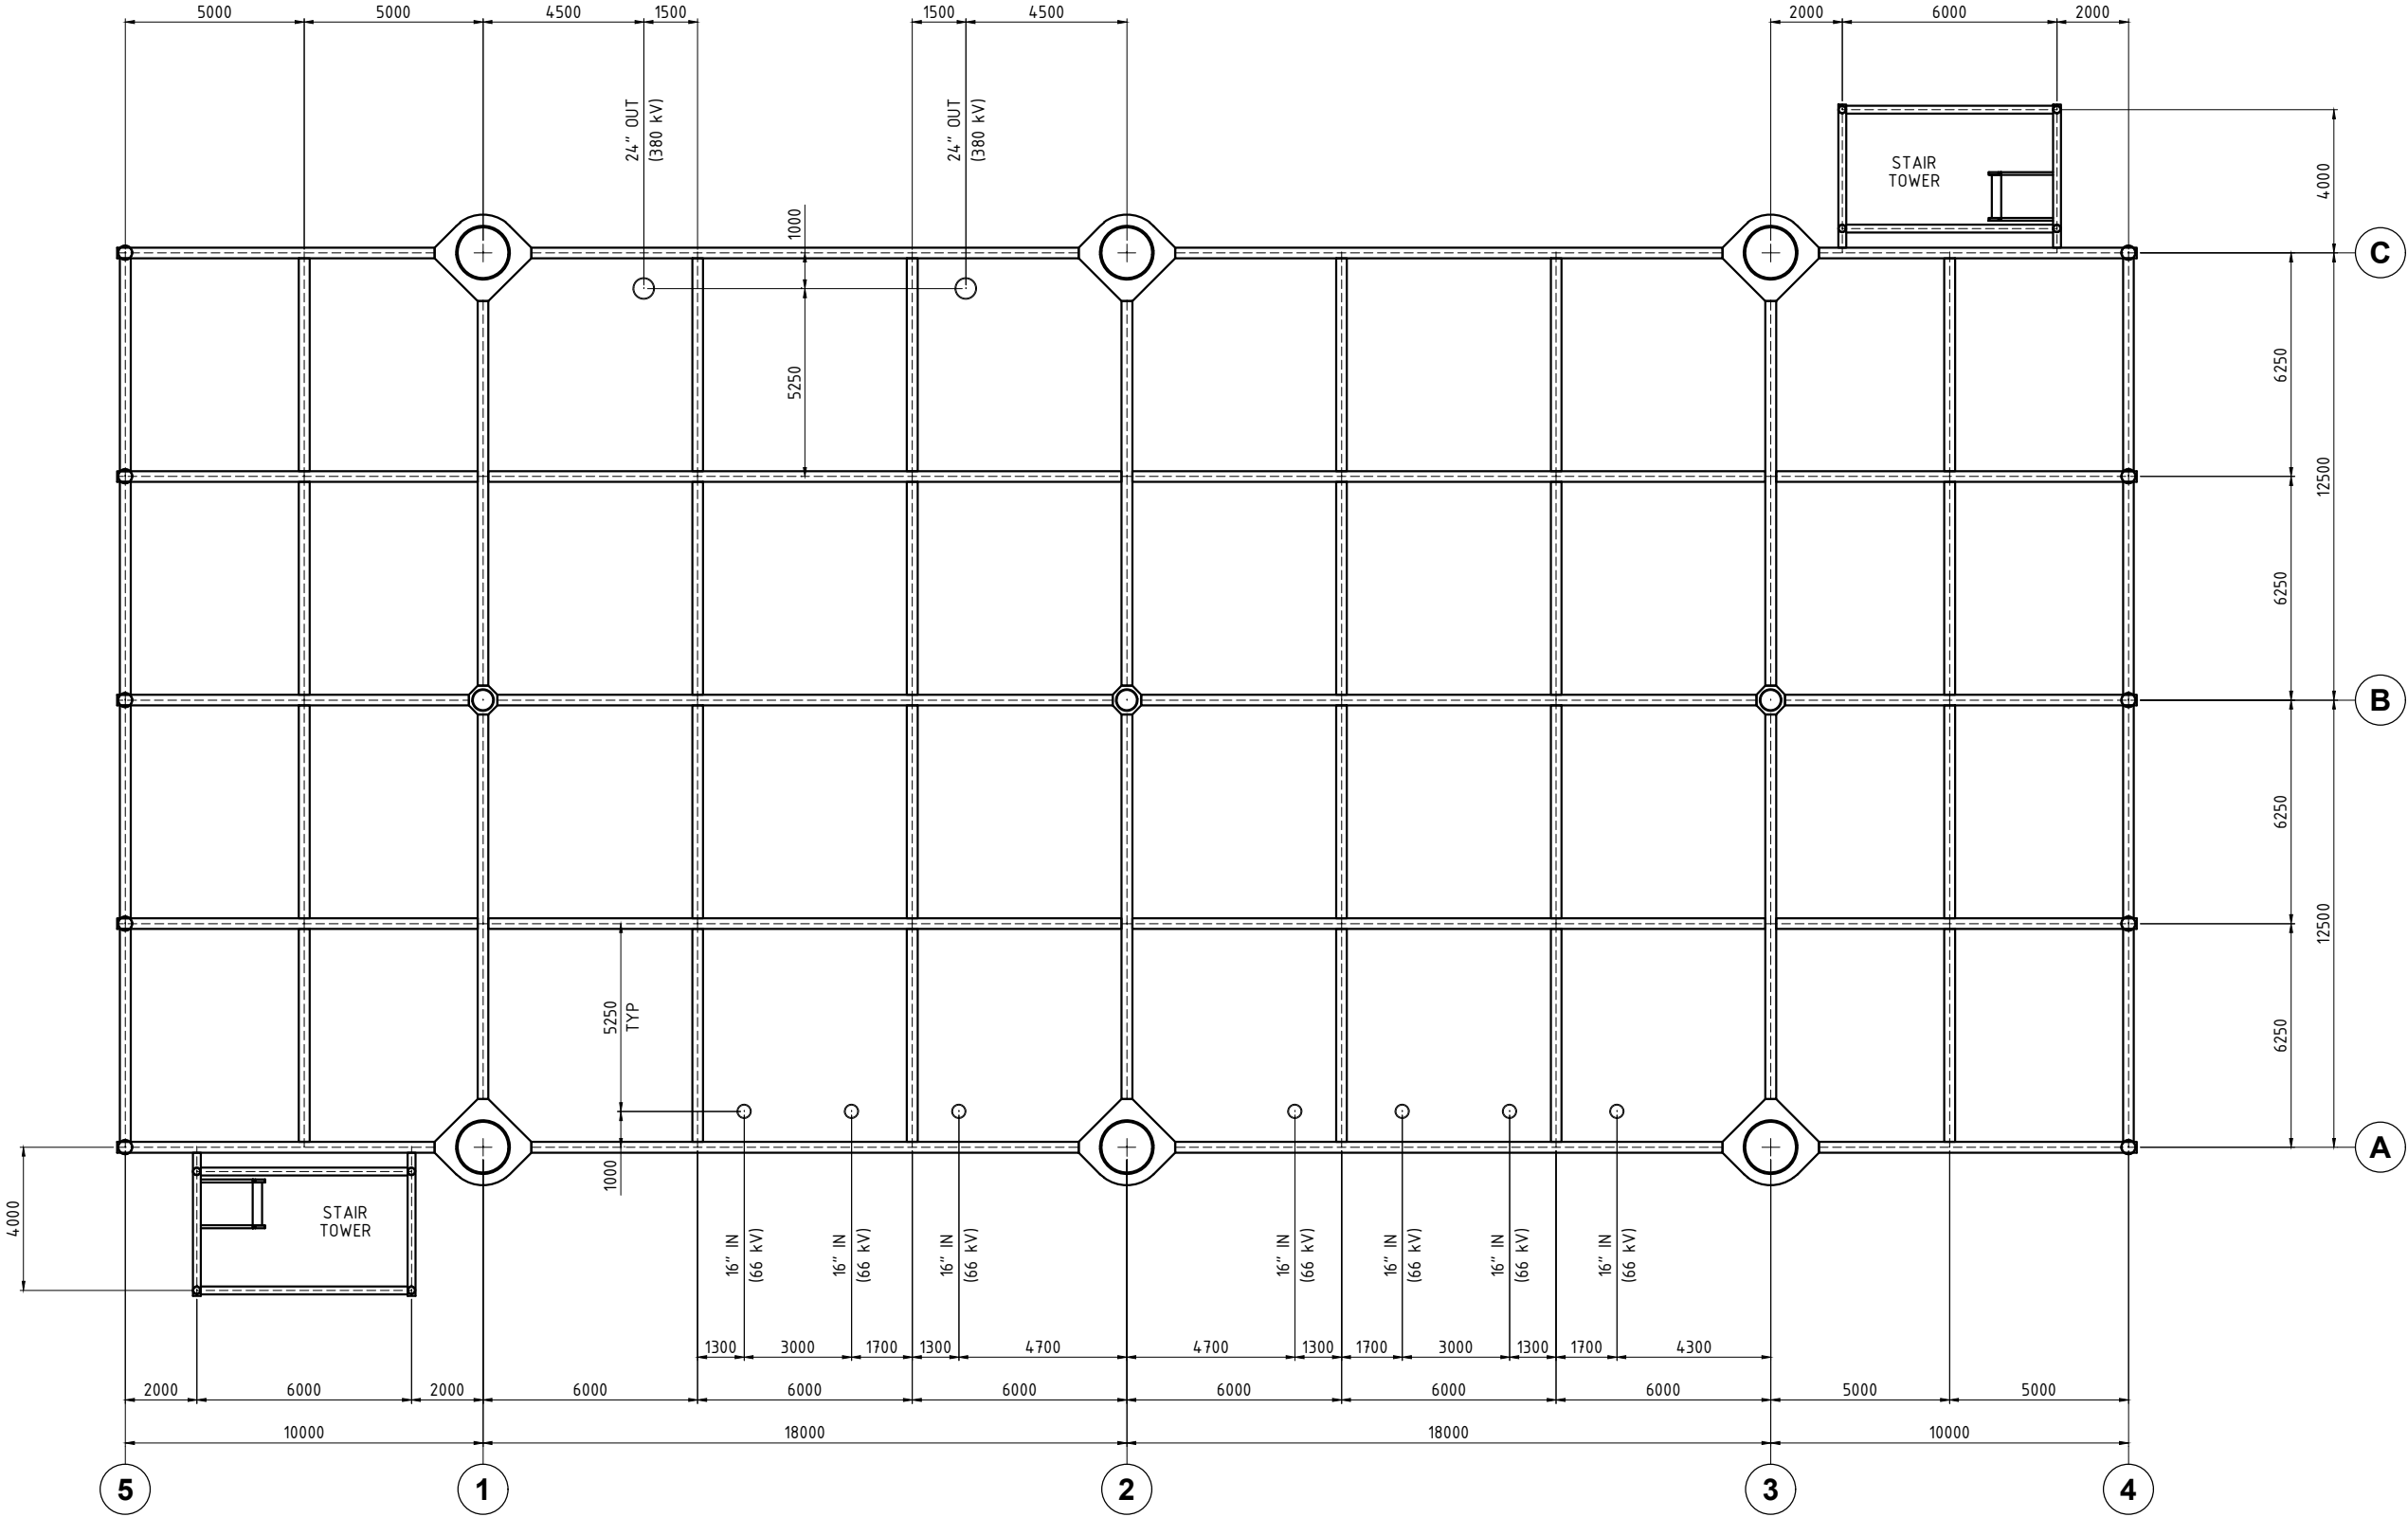
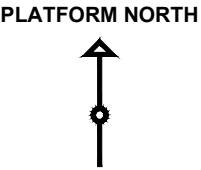


LEVEL 1 - PLAN AT EL (+) 16000 TOS

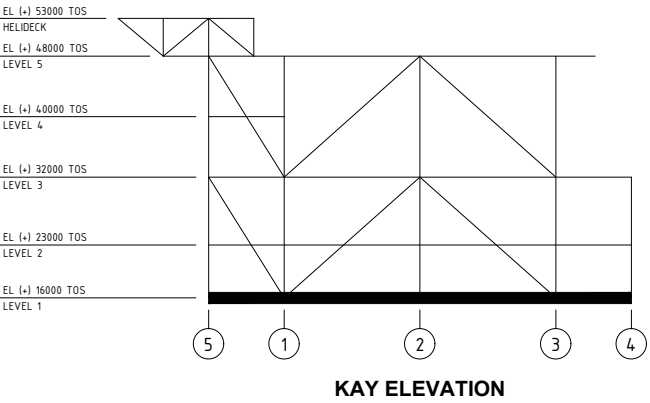


NOTES		REFERENCE DOCUMENTS	
1 - ALL DIMENSIONS ARE IN mm U.N.O.		REF	DOC TAG
2 - ALL ELEVATIONS ARE REFERRED TO L.A.T.		1	11961-CDD-100
			DESCRIPTION
			PLATFORM ASSEMBLY

01	02/11/2022	MB	GP	ESE	Title block review
00	19/09/2022	MB	GP	ESE	First issue
Rev.	Date	Created by	Checked by	Approved by	Description
Customer		Project			Project ID
Lupiae Maris S.r.l.		HV Offshore Substation			11961
		Replacing	Based on	Scale	Format
		-	-	1:100	A1
		Created by	Checked by	Approved by	
		Marco Bissoni	Giulio Pascolini	ESE	
		Title			Document ID
		TOPSIDES			11961-CDD-101
		PRIMARY STRUCTURE			
		LEVEL 1			
		Customer Document ID	Rev.	Ref. Date	Page
		-	01	02/11/2022	1/1

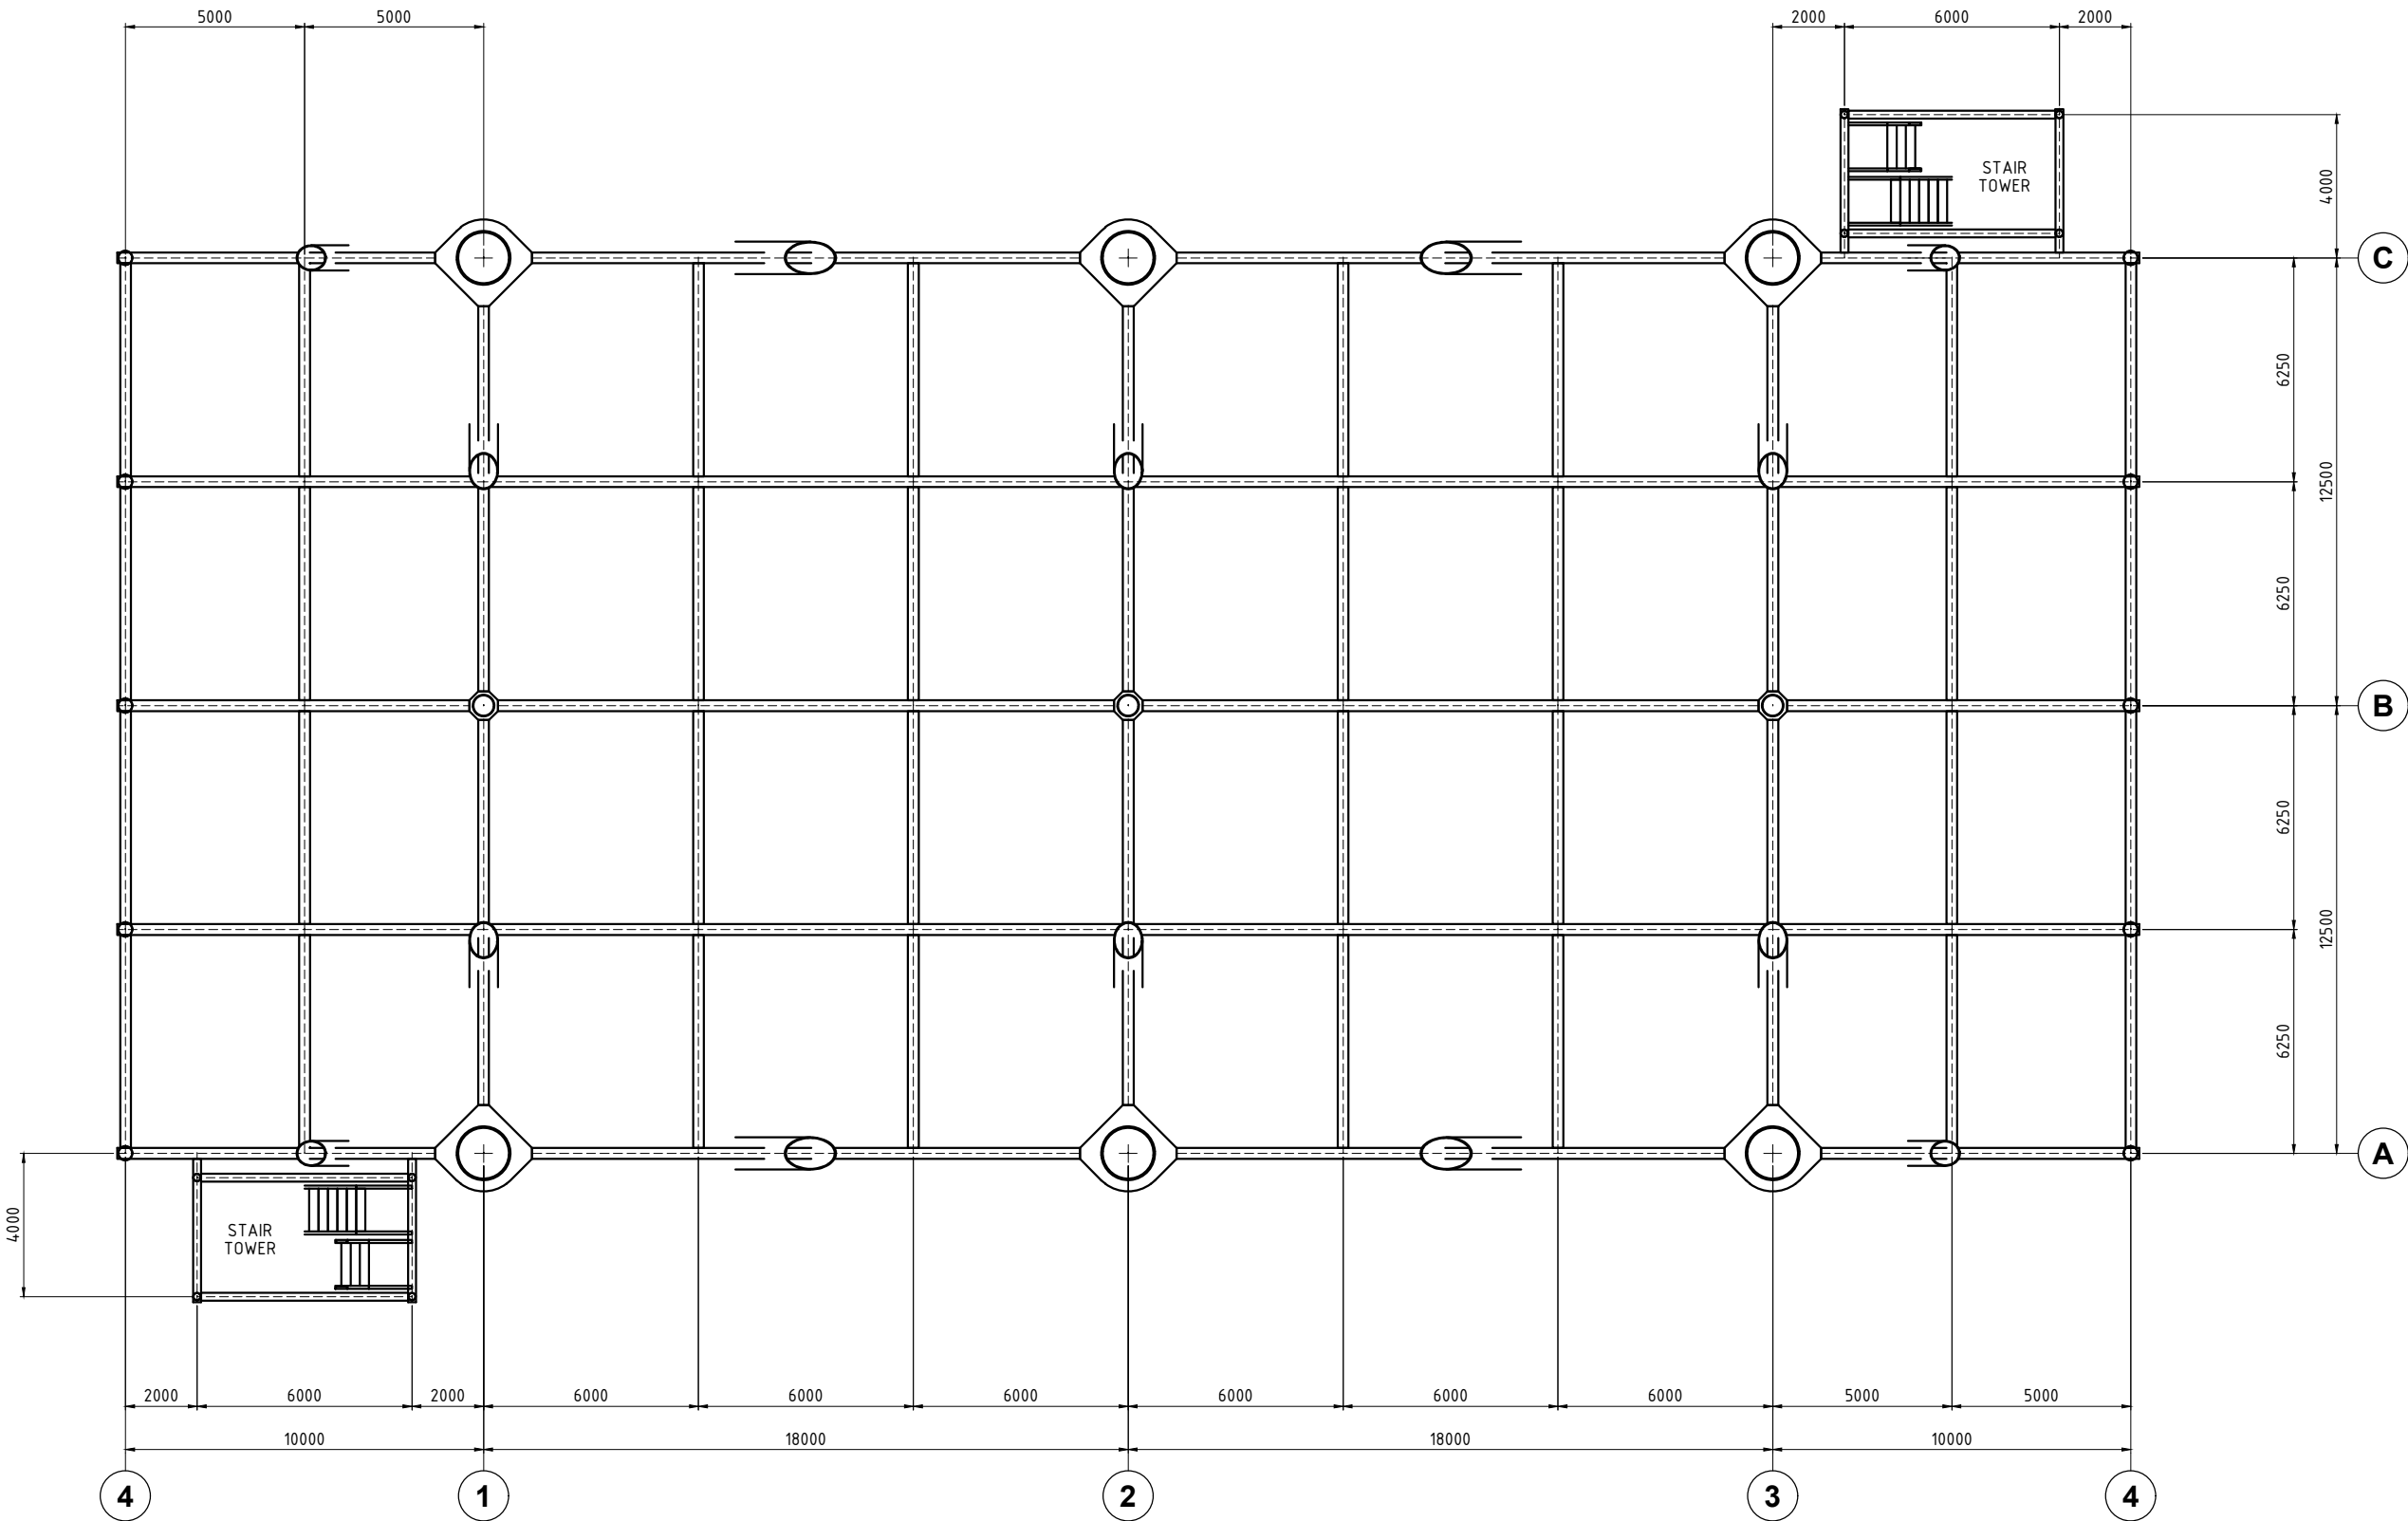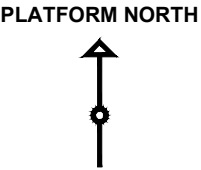



LEVEL 2 - PLAN AT EL (+) 23000 TOS

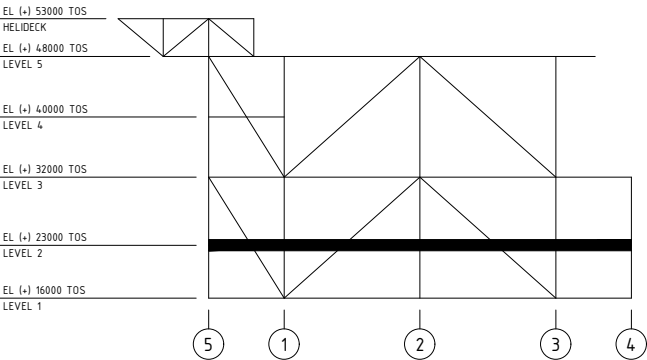


KEY ELEVATION

NOTES		REFERENCE DOCUMENTS	
1 - ALL DIMENSIONS ARE IN mm U.N.O.		REF	DOC TAG
2 - ALL ELEVATIONS ARE REFERRED TO L.A.T.		1	11961-CDD-100
			DESCRIPTION
			PLATFORM ASSEMBLY

01	02/11/2022	MB	GP	ESE	Title block review
00	19/09/2022	MB	GP	ESE	First issue
Rev.	Date	Created by	Checked by	Approved by	Description
Customer		Project			Project ID
Lupiae Maris S.r.l.		HV Offshore Substation			11961
		Replacing	Based on	Scale	Format
		-	-	1:100	A1
		Created by	Checked by	Approved by	
		Marco Bisogni	Giulio Pascolini	ESE	
		Title			Document ID
		TOPSIDES			11961-CDD-102
		PRIMARY STRUCTURE			
		LEVEL 2			
		Customer Document ID	Rev.	Rel. Date	Page
		-	01	02/11/2022	1/1

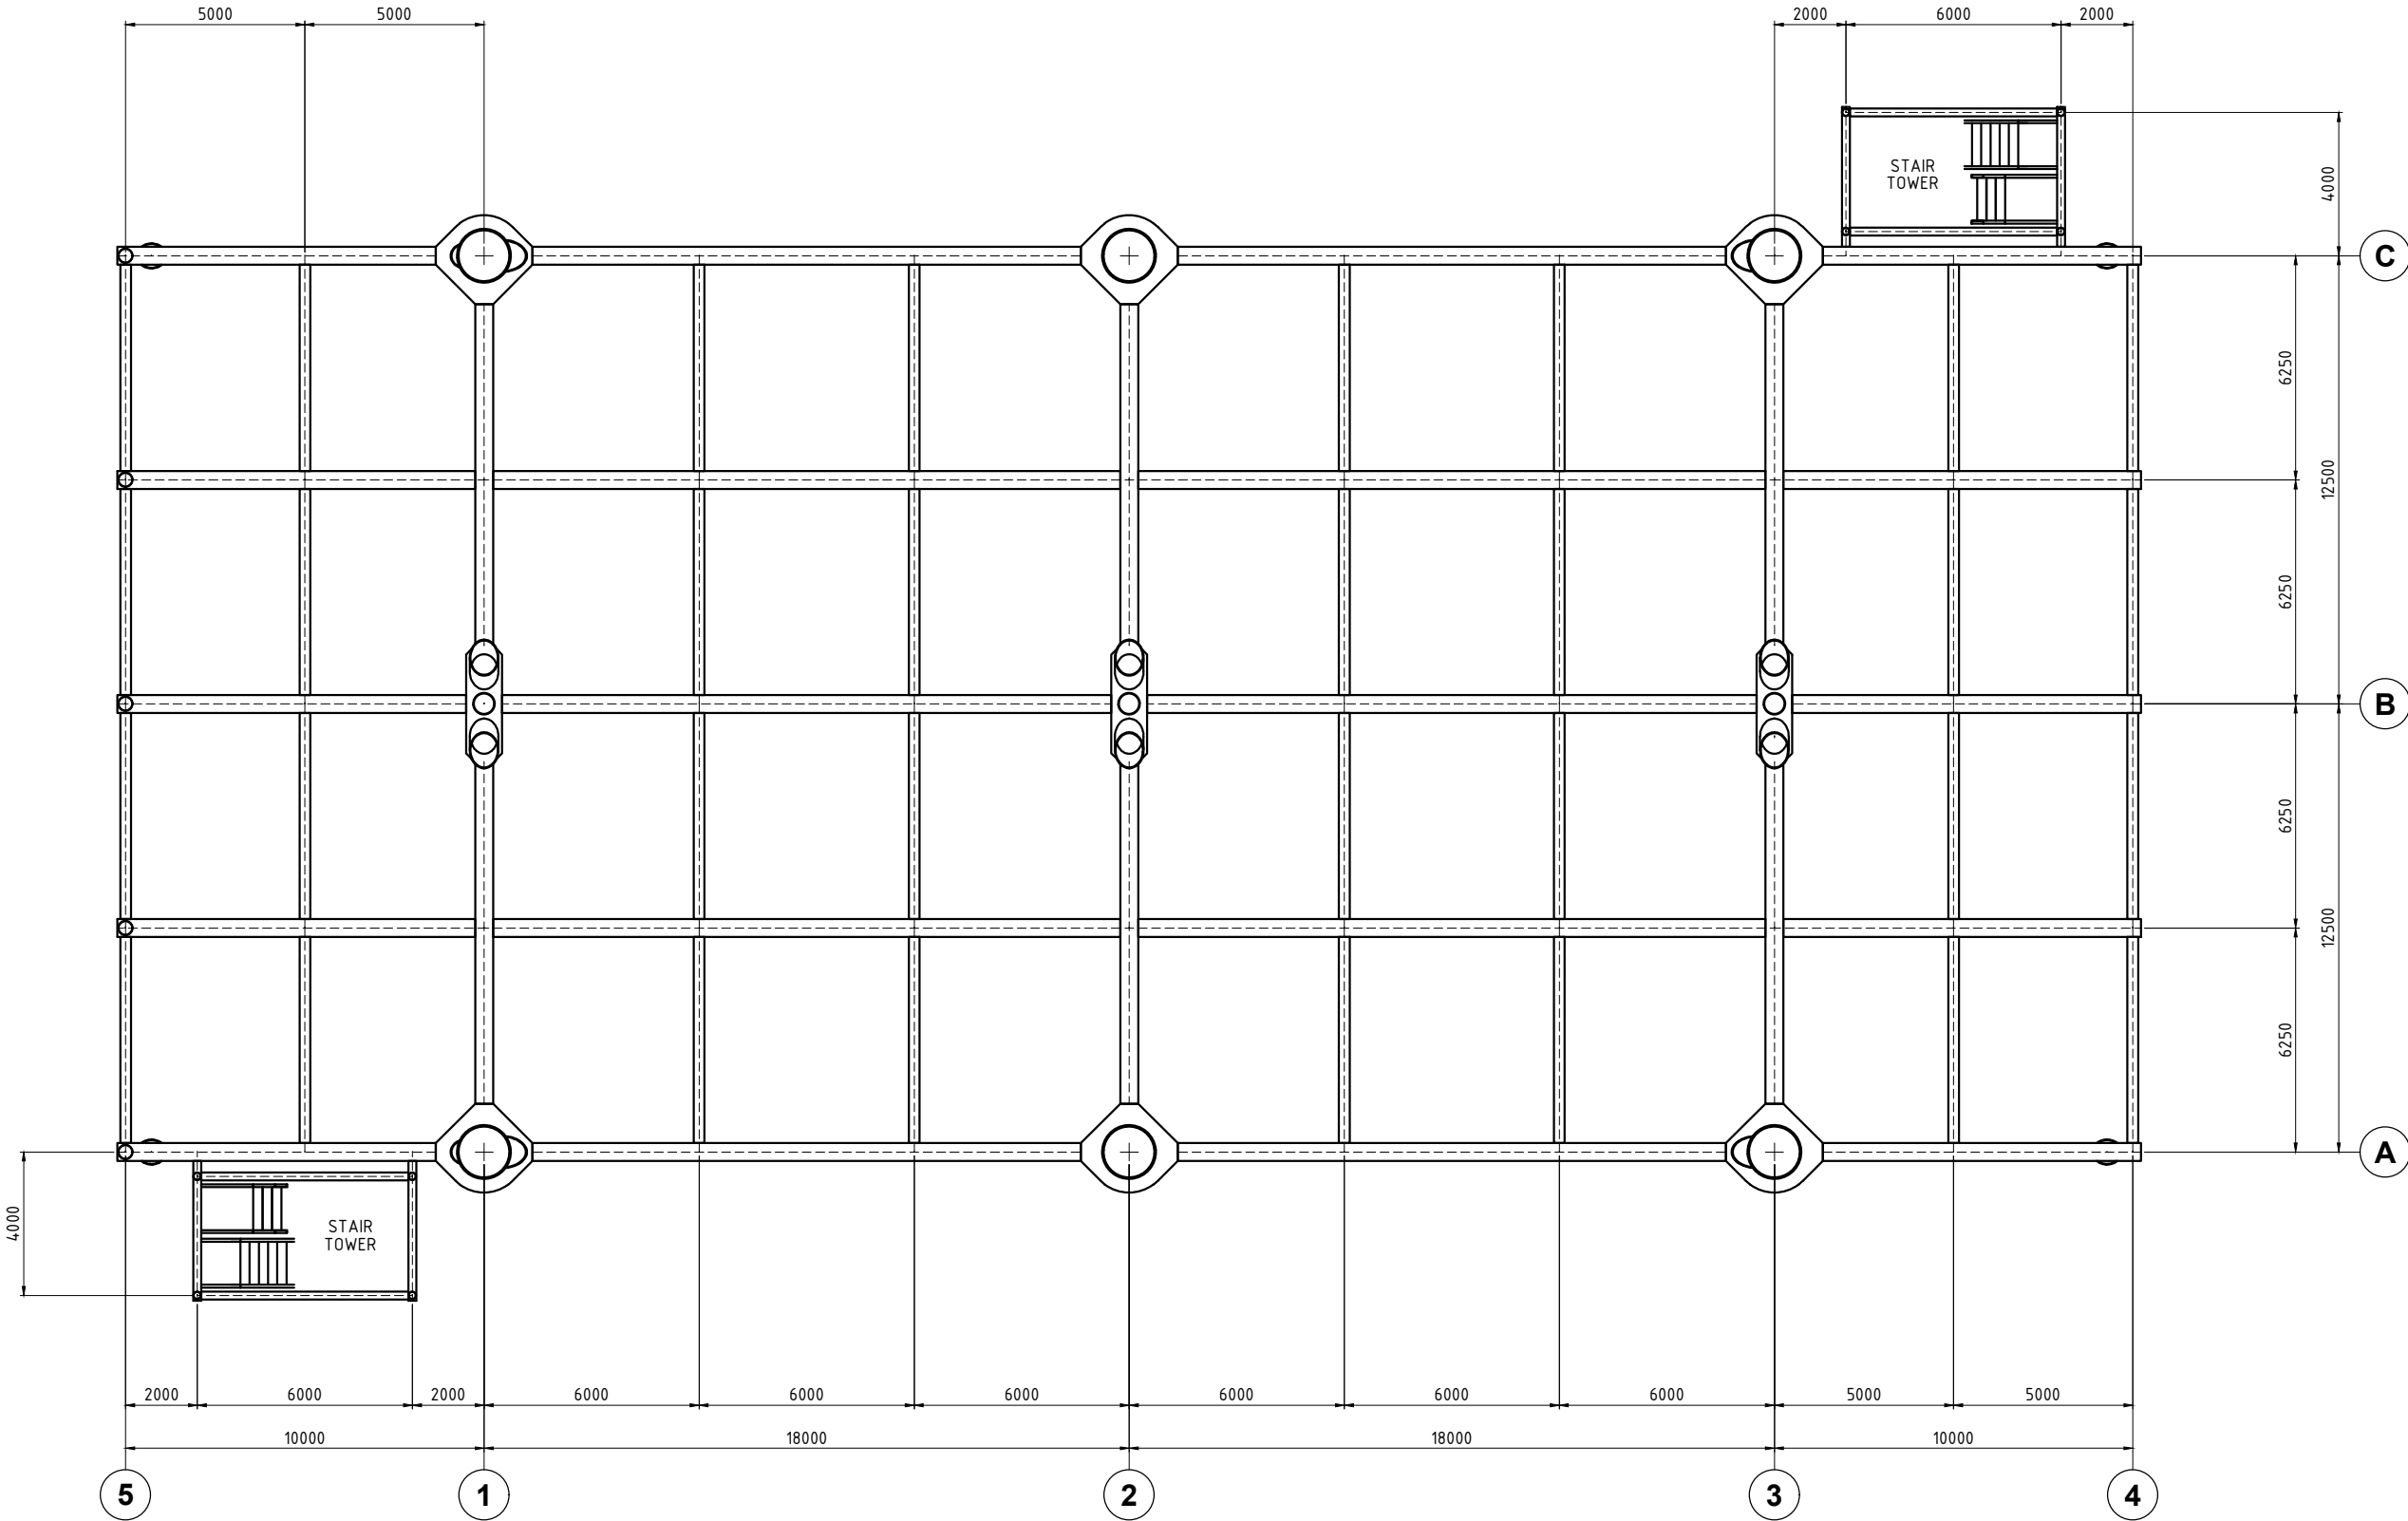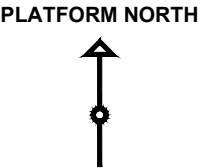



LEVEL 3 - PLAN AT EL (+) 32000 TOS

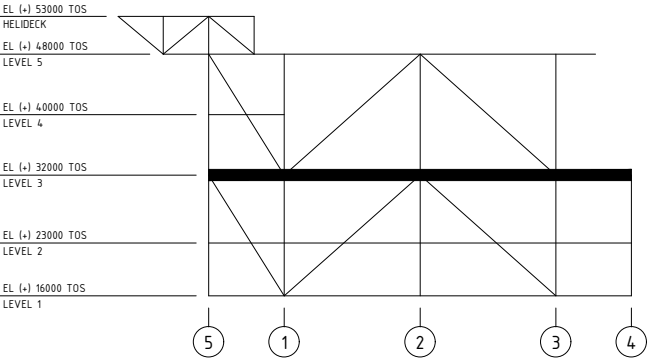


KEY ELEVATION

NOTES		REFERENCE DOCUMENTS	
1 - ALL DIMENSIONS ARE IN mm U.N.O.		REF	DOC TAG
2 - ALL ELEVATIONS ARE REFERRED TO L.A.T.		1	11961-CDD-100
			DESCRIPTION
			PLATFORM ASSEMBLY

01	02/11/2022	MB	GP	ESE	Title block review
00	19/09/2022	MB	GP	ESE	First issue
Rev.	Date	Created by	Checked by	Approved by	Description
Customer		Project			Project ID
Lupiae Maris S.r.l.		HV Offshore Substation			11961
		Replacing	Based on	Scale	Format
		-	-	1:100	A1
		Created by	Checked by	Approved by	
		Marco Bisonni	Giulio Pascolini	ESE	
		Title			Document ID
		TOPSIDES			11961-CDD-103
		PRIMARY STRUCTURE			
		LEVEL 3			
		Customer Document ID	Rev.	Rel. Date	Page
		-	01	02/11/2022	1/1

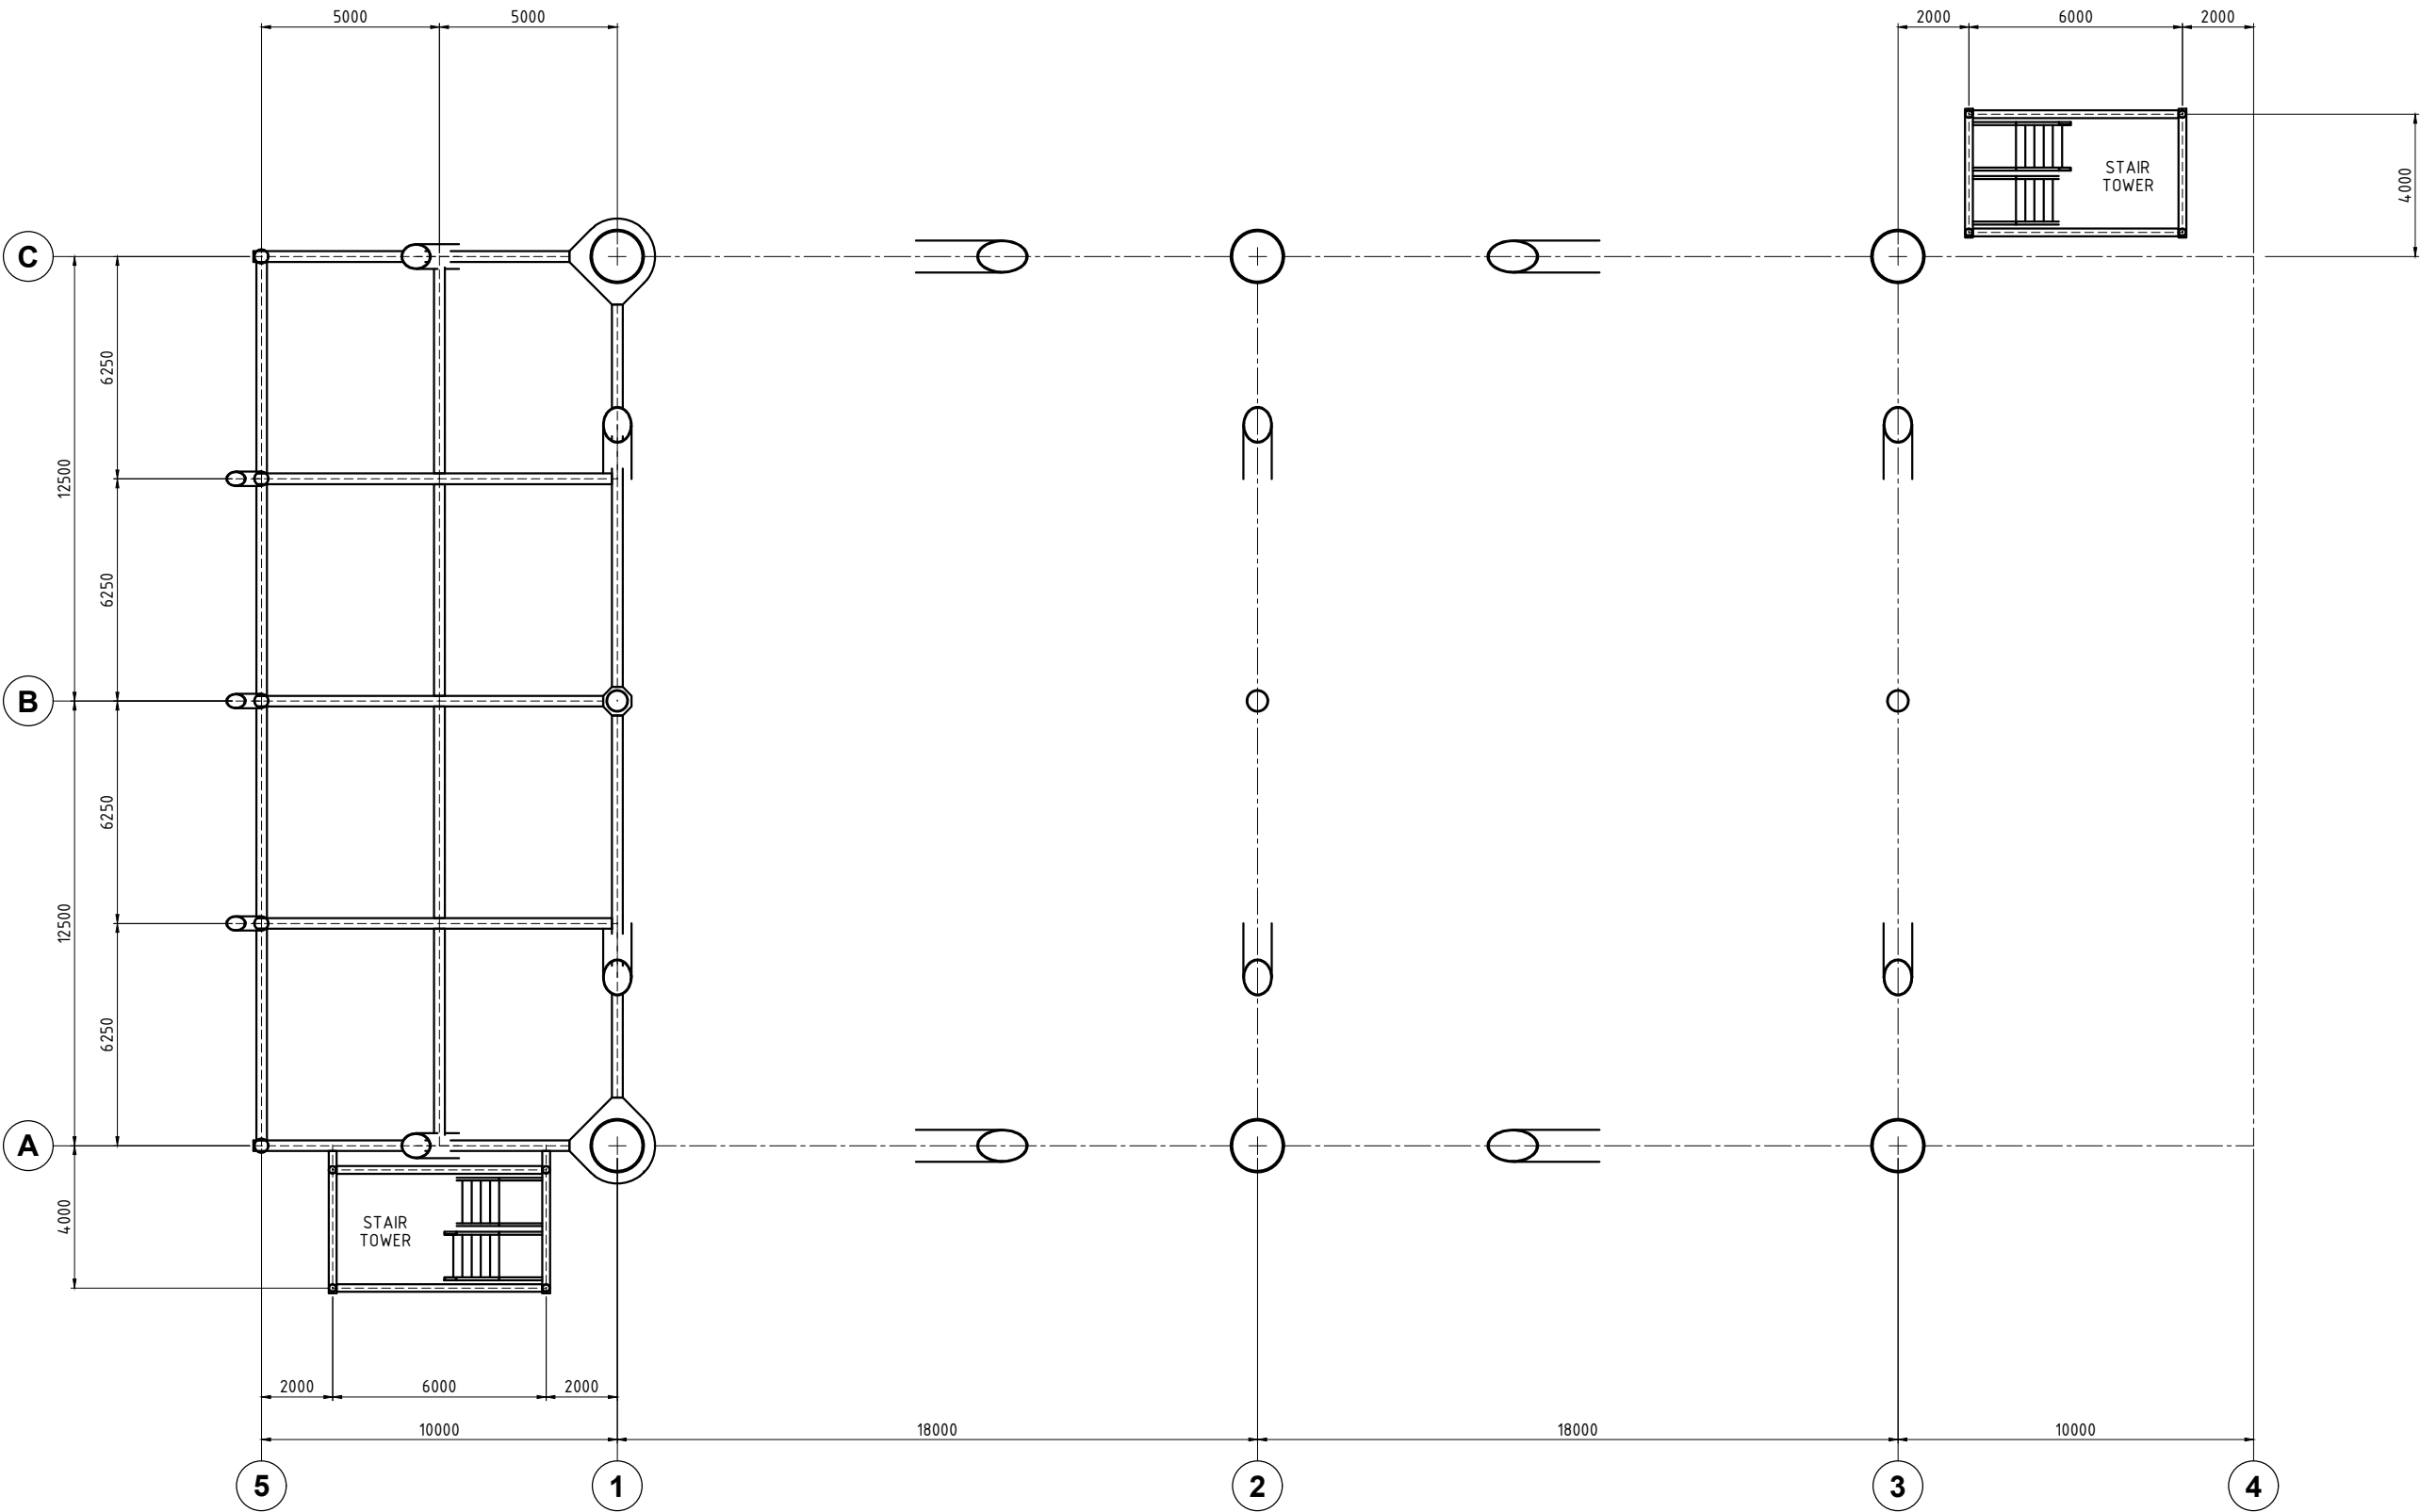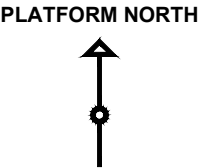



LEVEL 4 - PLAN AT EL (+) 40000 TOS

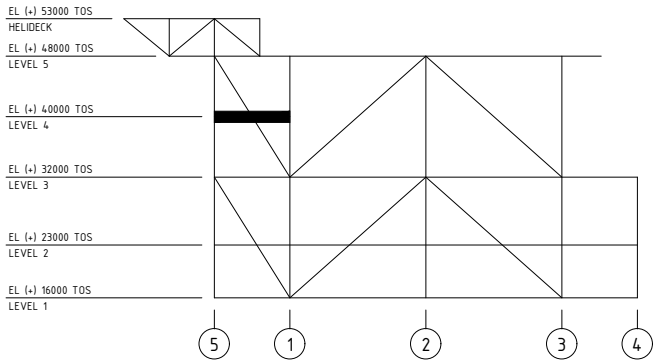


KEY ELEVATION

NOTES		REFERENCE DOCUMENTS	
1 - ALL DIMENSIONS ARE IN mm U.N.O.		REF	DOC TAG
2 - ALL ELEVATIONS ARE REFERRED TO L.A.T.		1	11961-CDD-100
			DESCRIPTION
			PLATFORM ASSEMBLY

01	02/11/2022	MB	GP	ESE	Title block review
00	19/09/2022	MB	GP	ESE	First issue
Rev.	Date	Created by	Checked by	Approved by	Description
Customer		Project			Project ID
Lupiae Maris S.r.l.		HV Offshore Substation			11961
		Replacing	Based on	Scale	Format
		-	-	1:100	A1
		Created by	Checked by	Approved by	
		Marco Bisonni	Giulio Pascolini	ESE	
		Title			Document ID
		TOPSIDES			11961-CDD-104
		PRIMARY STRUCTURE			
		LEVEL 4			
		Customer Document ID	Rev.	Rel. Date	Page
		-	01	02/11/2022	1/1

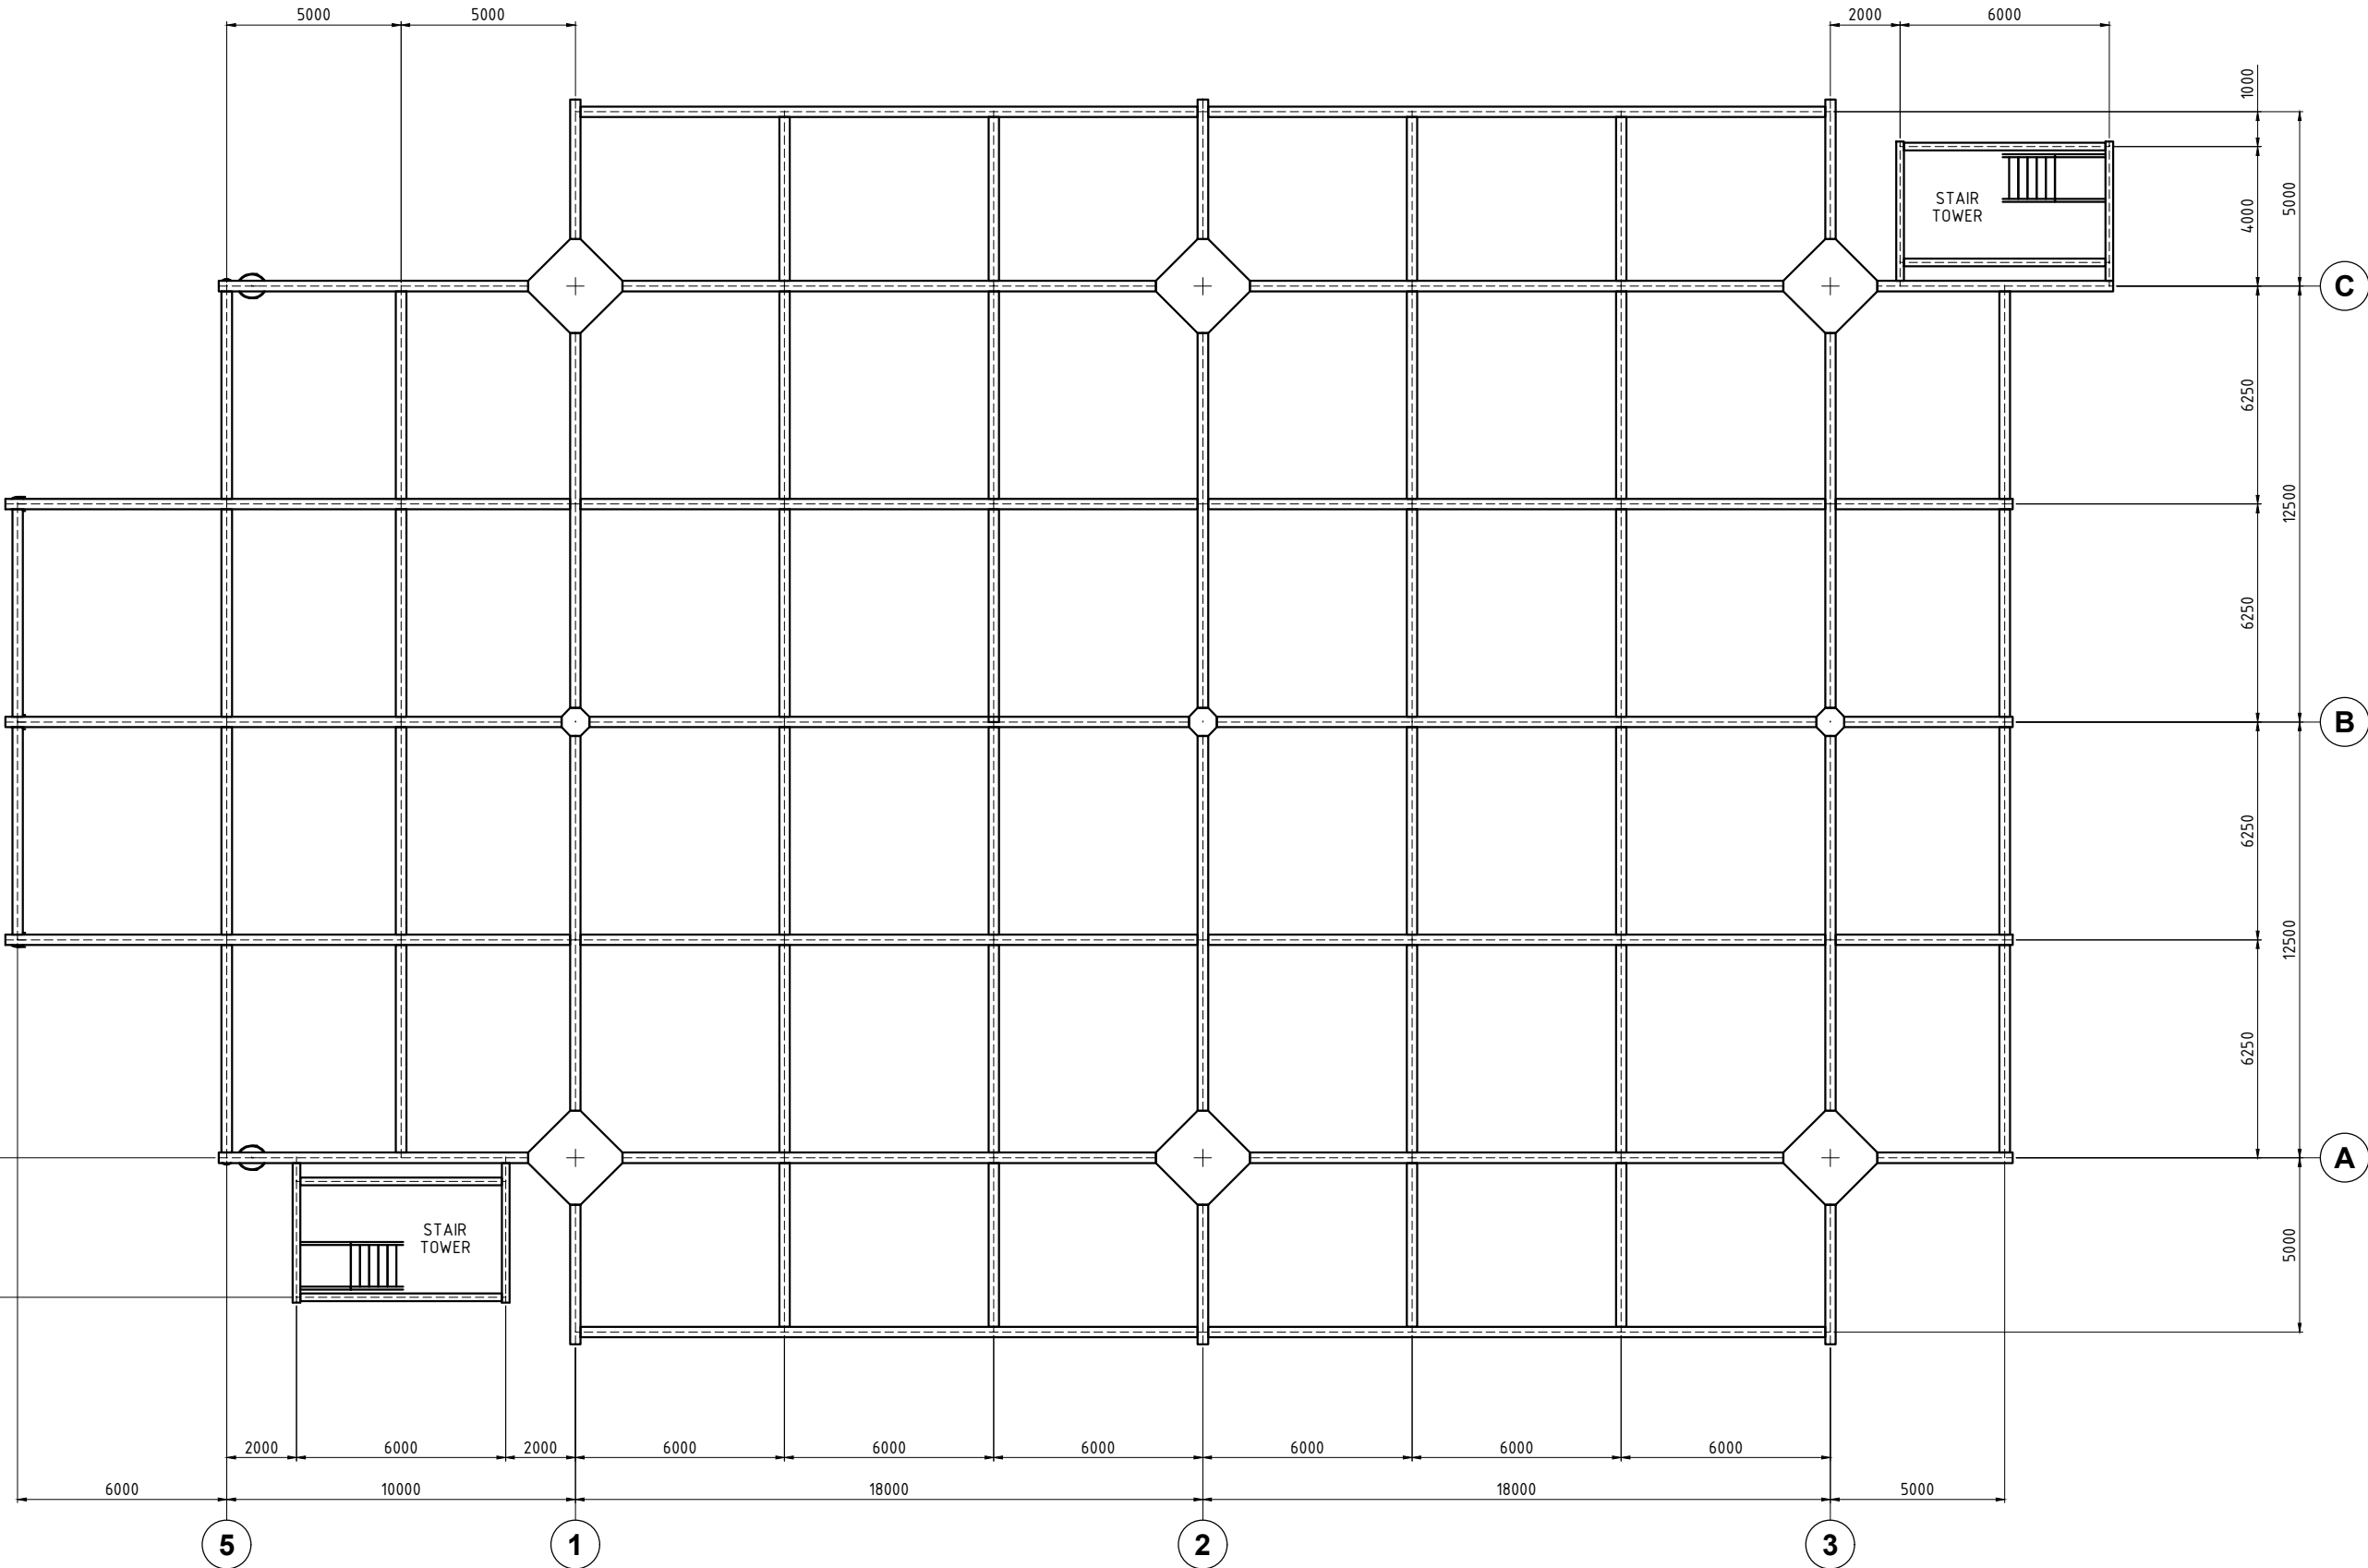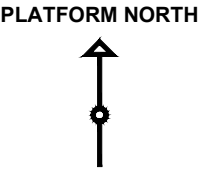



LEVEL 5 - PLAN AT EL (+) 48000 TOS

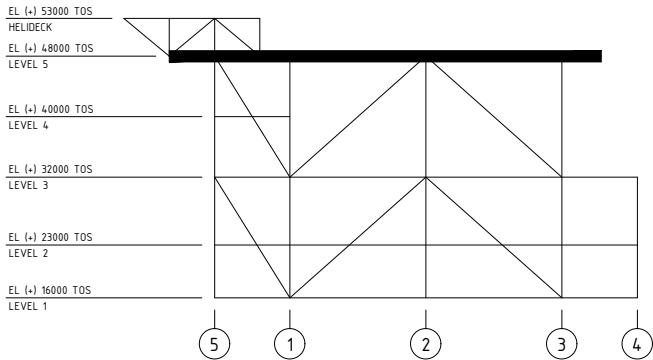


KEY ELEVATION

NOTES		REFERENCE DOCUMENTS	
1 - ALL DIMENSIONS ARE IN mm U.N.O.		REF	DOC TAG
2 - ALL ELEVATIONS ARE REFERRED TO L.A.T.		1	11961-CDD-100
			DESCRIPTION
			PLATFORM ASSEMBLY

01	02/11/2022	MB	GP	ESE	Title block review
00	19/09/2022	MB	GP	ESE	First issue
Rev.	Date	Created by	Checked by	Approved by	Description
Customer		Project			Project ID
Lupiae Maris S.r.l.		HV Offshore Substation			11961
		Replacing	Based on	Scale	Format
		-	-	1:100	A1
		Created by	Checked by	Approved by	
		Marco Bissonni	Giulio Pascolini	ESE	
		Title			Document ID
		TOPSIDES			11961-CDD-105
		PRIMARY STRUCTURE			
		LEVEL 5			
		Customer Document ID			
		Rev.	Ref. Date	Page	
		01	02/11/2022	1/1	

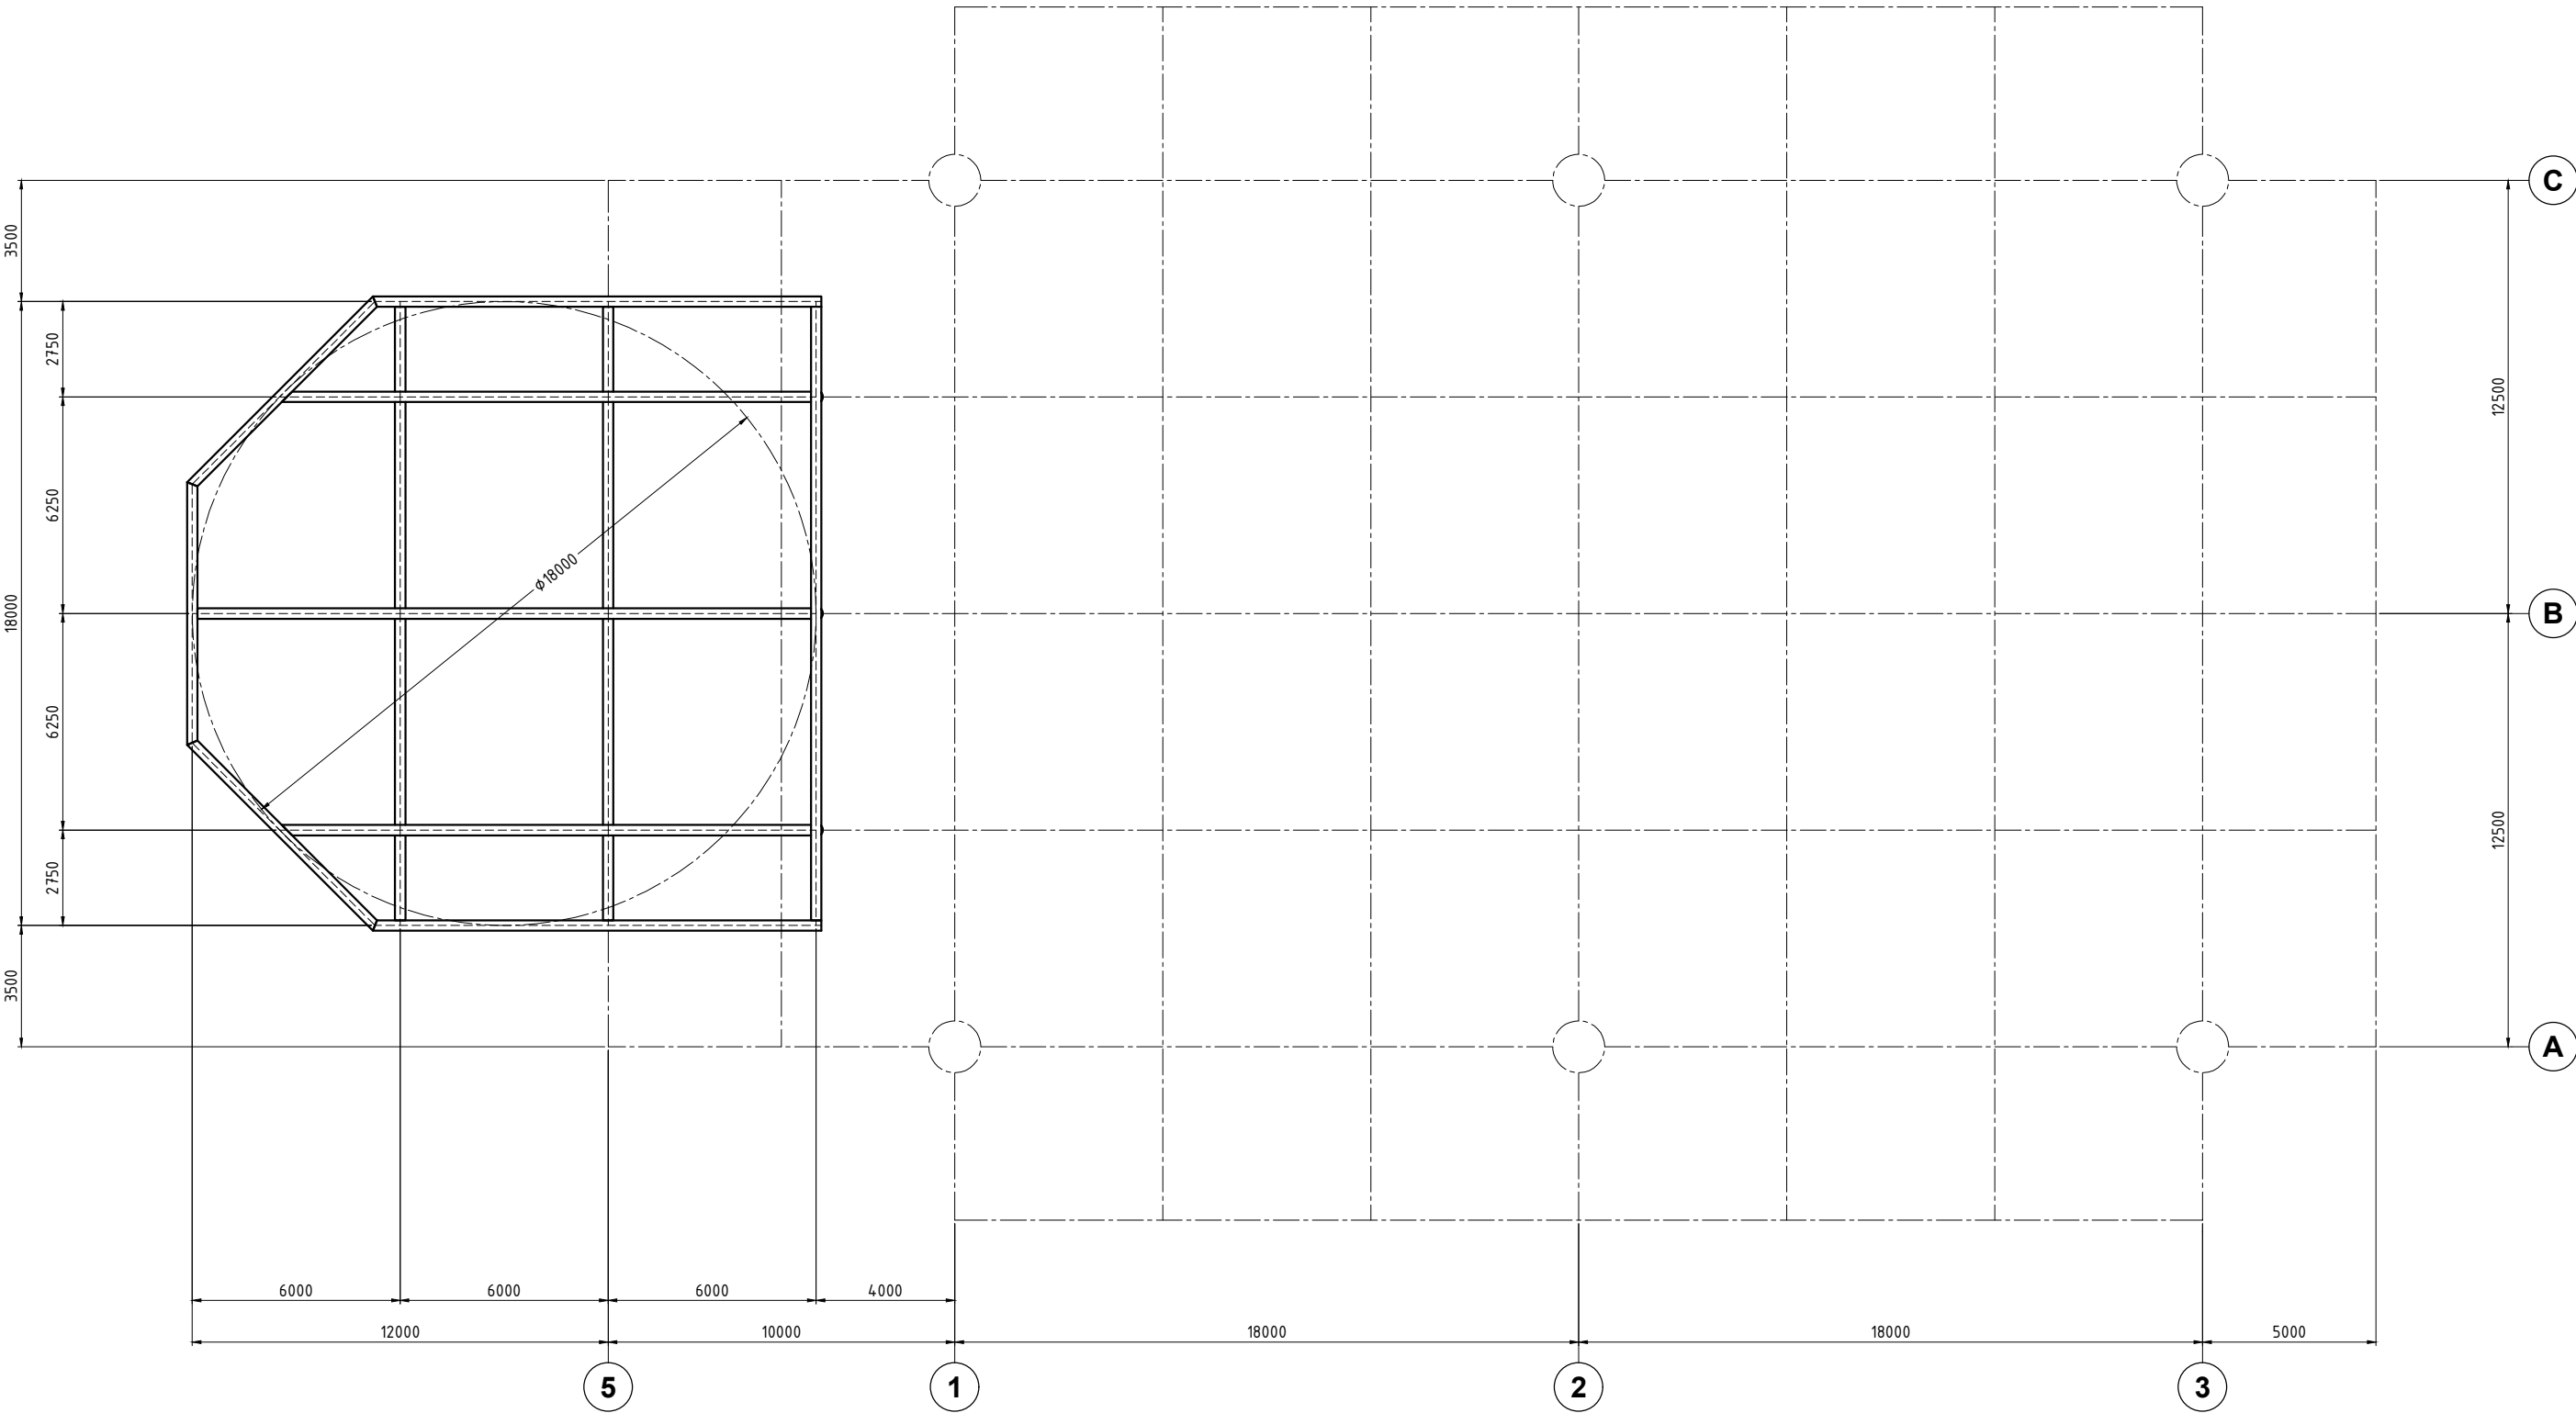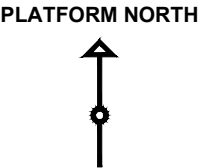

HELIDECK - PLAN AT EL (+) 53000 TOS

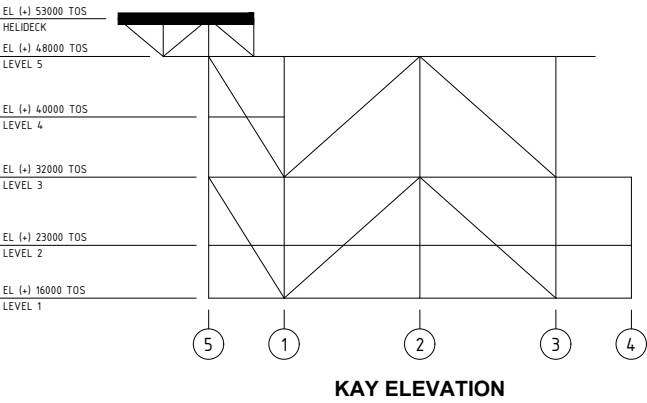

NOTES		REFERENCE DOCUMENTS	
1 - ALL DIMENSIONS ARE IN mm U.N.O.		REF	DOC TAG
2 - ALL ELEVATIONS ARE REFERRED TO L.A.T.		1	11961-CDD-100
			PLATFORM ASSEMBLY

01	02/11/2022	MB	GP	ESE	Title block review
00	19/09/2022	MB	GP	ESE	First issue
Rev.	Date	Created by	Checked by	Approved by	Description
Customer		Project			Project ID
Lupiae Maris S.r.l.		HV Offshore Substation			11961
		Replacing	Based on	Scale	Format
		-	-	1:100	A1
		Created by	Checked by	Approved by	
		Marco Bisonni	Giulio Pascollini	ESE	
		Title			Document ID
		TOPSIDES			11961-CDD-106
		PRIMARY STRUCTURE			
		HELIDECK			
		Customer Document ID			
		Rev.	Rel. Date	Page	
		01	02/11/2022	1/1	

EL (+) 48000 TOS
LEVEL 5

EL (+) 40000 TOS
LEVEL 4

EL (+) 32000 TOS
LEVEL 3

EL (+) 23000 TOS
LEVEL 2

EL (+) 16000 TOS
LEVEL 1


TRUSS ELEVATION ROW A



KAY PLAN

NOTES		REFERENCE DOCUMENTS	
1 - ALL DIMENSIONS ARE IN mm U.N.O.		REF	DOC TAG
2 - ALL ELEVATIONS ARE REFERRED TO L.A.T.		1	11961-CDD-100
			DESCRIPTION
			PLATFORM ASSEMBLY

01	02/11/2022	MB	GP	ESE	Title block review
00	19/09/2022	MB	GP	ESE	First issue
Rev.	Date	Created by	Checked by	Approved by	Description
Customer		Project			Project ID
Lupiae Maris S.r.l.		HV Offshore Substation			11961
		Replacing	Based on	Scale	Format
		-	-	1:100	A1
		Created by	Checked by	Approved by	
		Marco Bissonni	Giulio Pascolini	ESE	
		Title			Document ID
		TOPSIDES			11961-CDD-107
		PRIMARY STRUCTURE			Rev.
		ROW A			Rel. Date
		Customer Document ID			Page
		-			01
					02/11/2022
					1/1

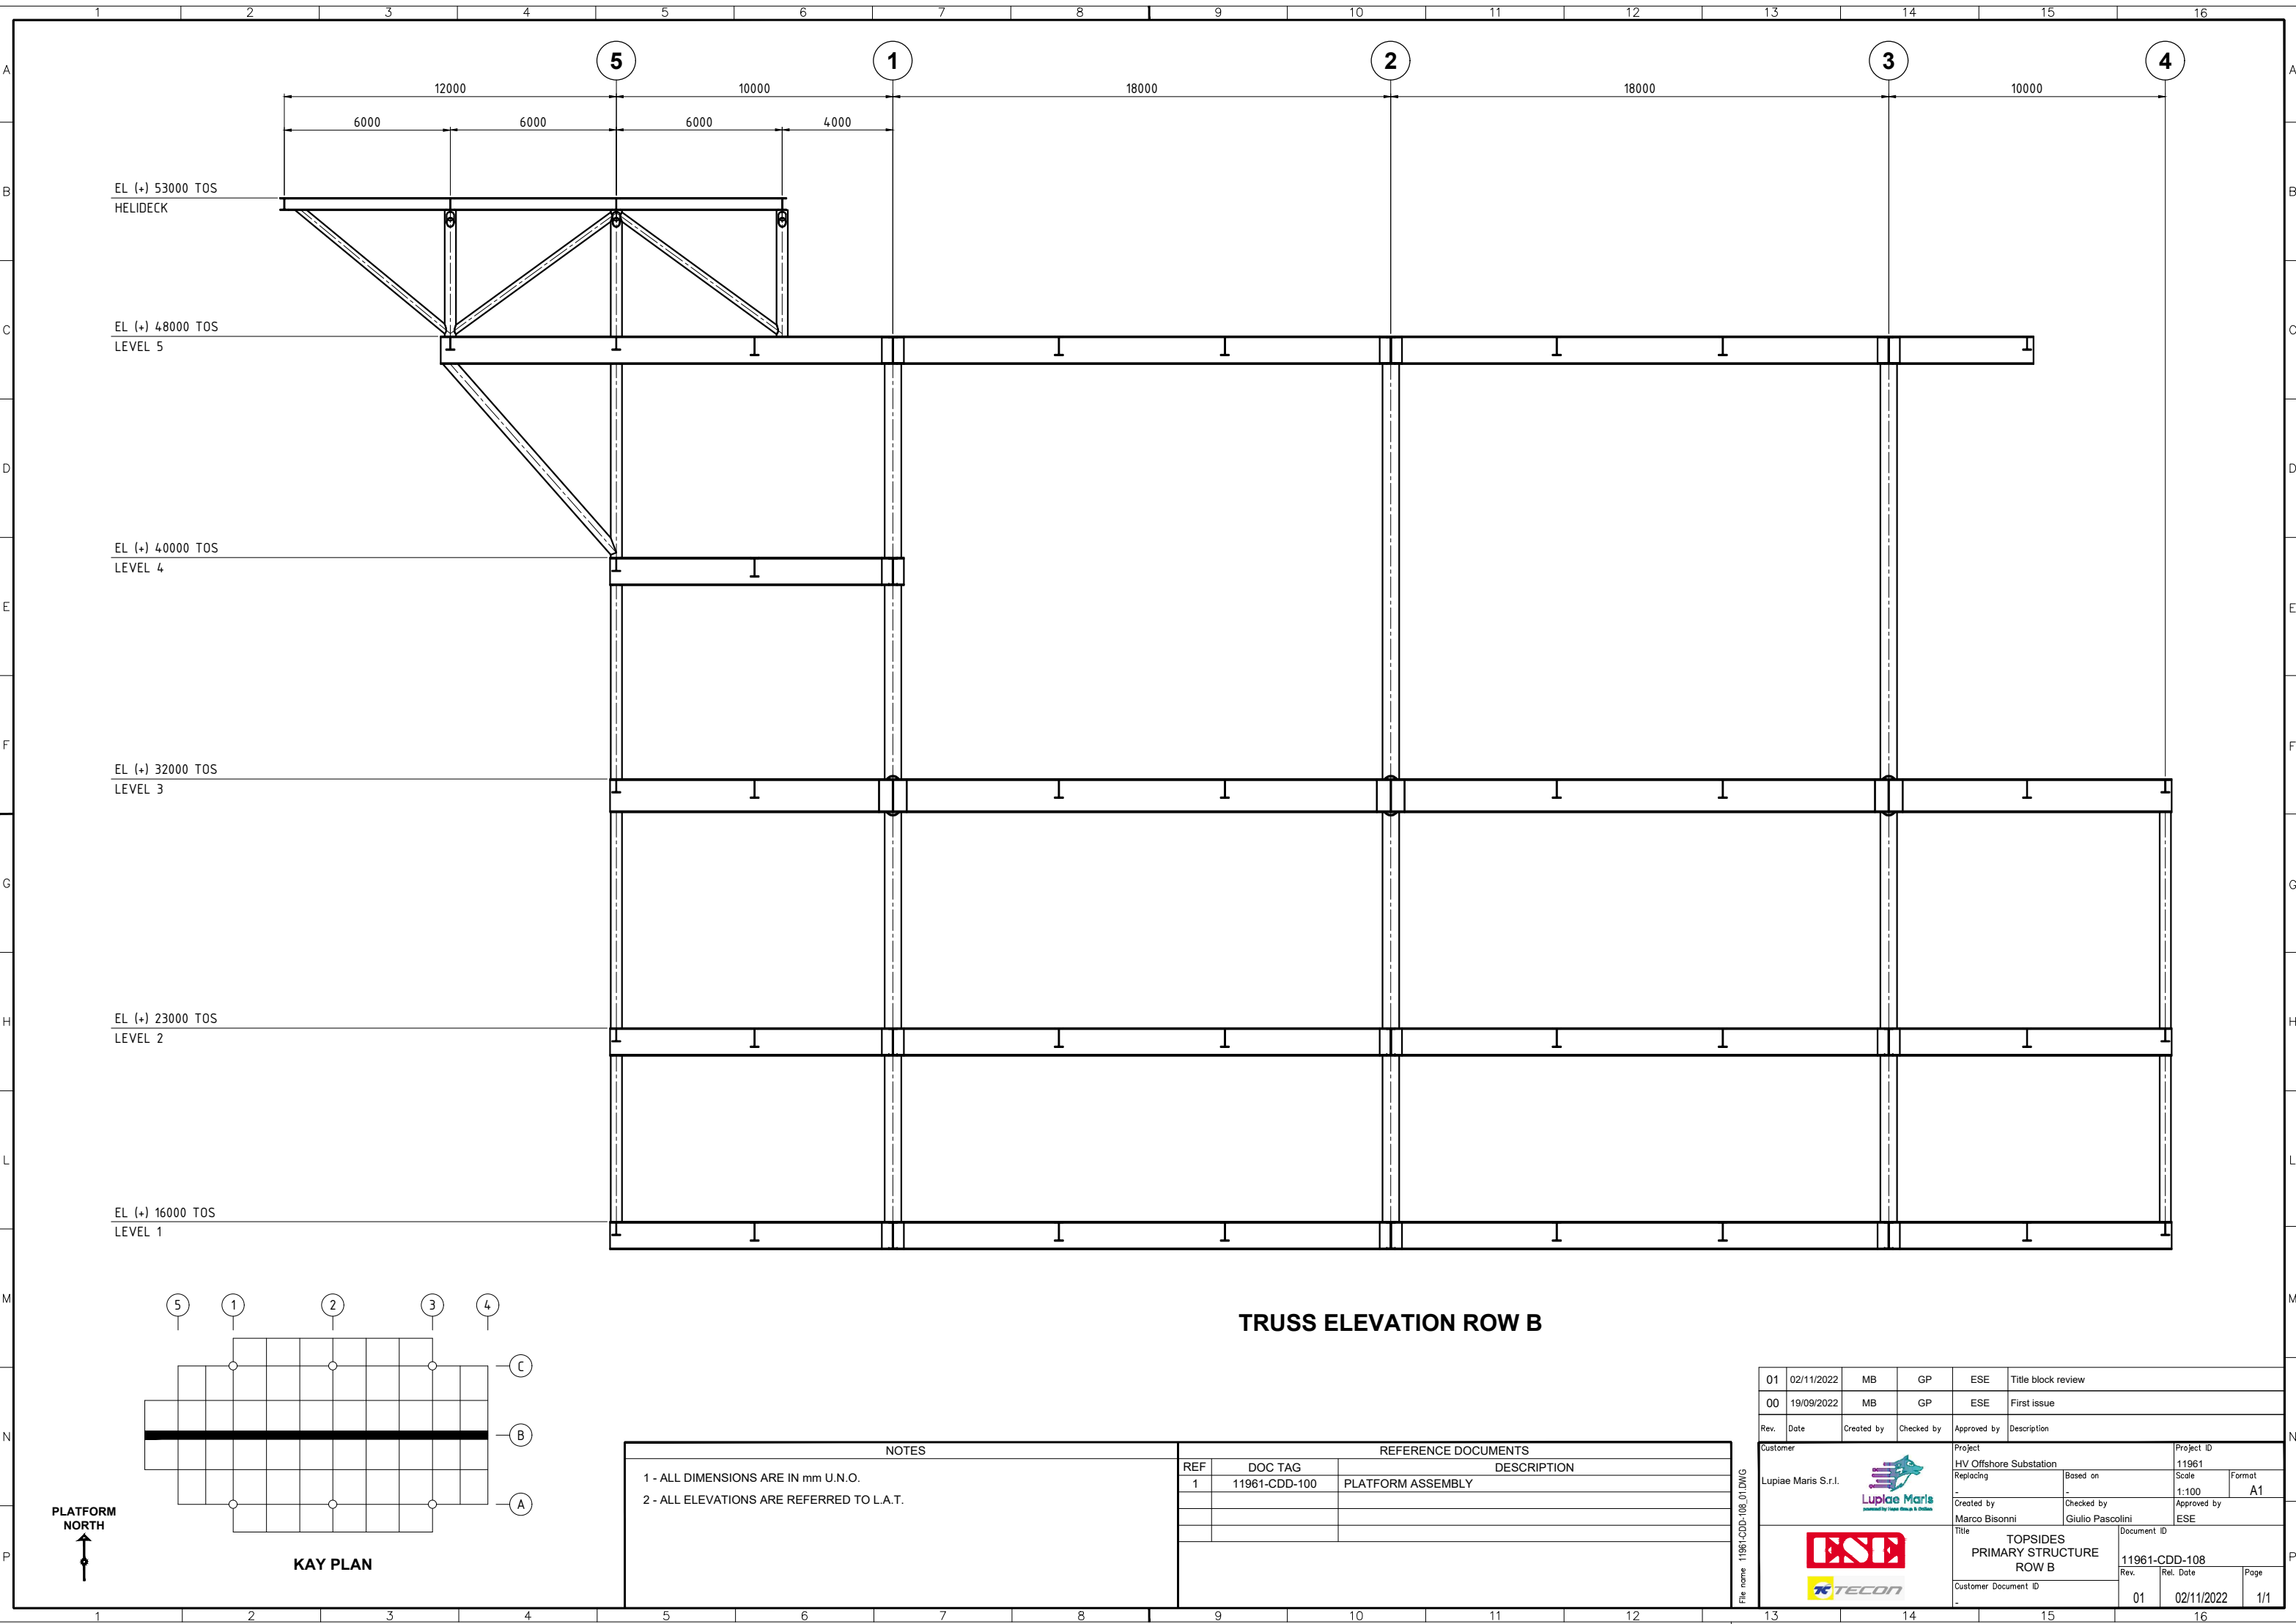

NOTES			REFERENCE DOCUMENTS	
1 - ALL DIMENSIONS ARE IN mm U.N.O. 2 - ALL ELEVATIONS ARE REFERRED TO L.A.T.			REF	DOC TAG
			1	11961-CDD-100
			DESCRIPTION	
			PLATFORM ASSEMBLY	

01	02/11/2022	MB	GP	ESE	Title block review
00	19/09/2022	MB	GP	ESE	First issue
Rev.	Date	Created by	Checked by	Approved by	Description
Customer		Project			Project ID
Lupiae Maris S.r.l.		HV Offshore Substation			11961
		Replacing	Based on	Scale	Format
		-	-	1:100	A1
		Created by	Checked by	Approved by	
		Marco Bisonni	Giulio Pascolini	ESE	
		Title			Document ID
		TOPSIDES PRIMARY STRUCTURE ROW B			11961-CDD-108
		Customer Document ID	Rev.	Rel. Date	Page
		-	01	02/11/2022	1/1

EL (+) 48000 TOS
LEVEL 5

EL (+) 40000 TOS
LEVEL 4

EL (+) 32000 TOS
LEVEL 3

EL (+) 23000 TOS
LEVEL 2

EL (+) 16000 TOS
LEVEL 1


TRUSS ELEVATION ROW C



KAY PLAN

NOTES		REFERENCE DOCUMENTS	
1 - ALL DIMENSIONS ARE IN mm U.N.O.		REF	DOC TAG
2 - ALL ELEVATIONS ARE REFERRED TO L.A.T.		1	11961-CDD-100
			DESCRIPTION
			PLATFORM ASSEMBLY


01	02/11/2022	MB	GP	ESE	Title block review
00	19/09/2022	MB	GP	ESE	First issue
Rev.	Date	Created by	Checked by	Approved by	Description
Customer		Project			Project ID
Lupiae Maris S.r.l.		HV Offshore Substation			11961
		Replacing	Based on	Scale	Format
		-	-	1:100	A1
		Created by	Checked by	Approved by	
		Marco Bissonni	Giulio Pascolini	ESE	
		Title			Document ID
		TOPSIDES PRIMARY STRUCTURE ROW C			11961-CDD-109
		Customer Document ID	Rev.	Ref. Date	Page
		-	01	02/11/2022	1/1

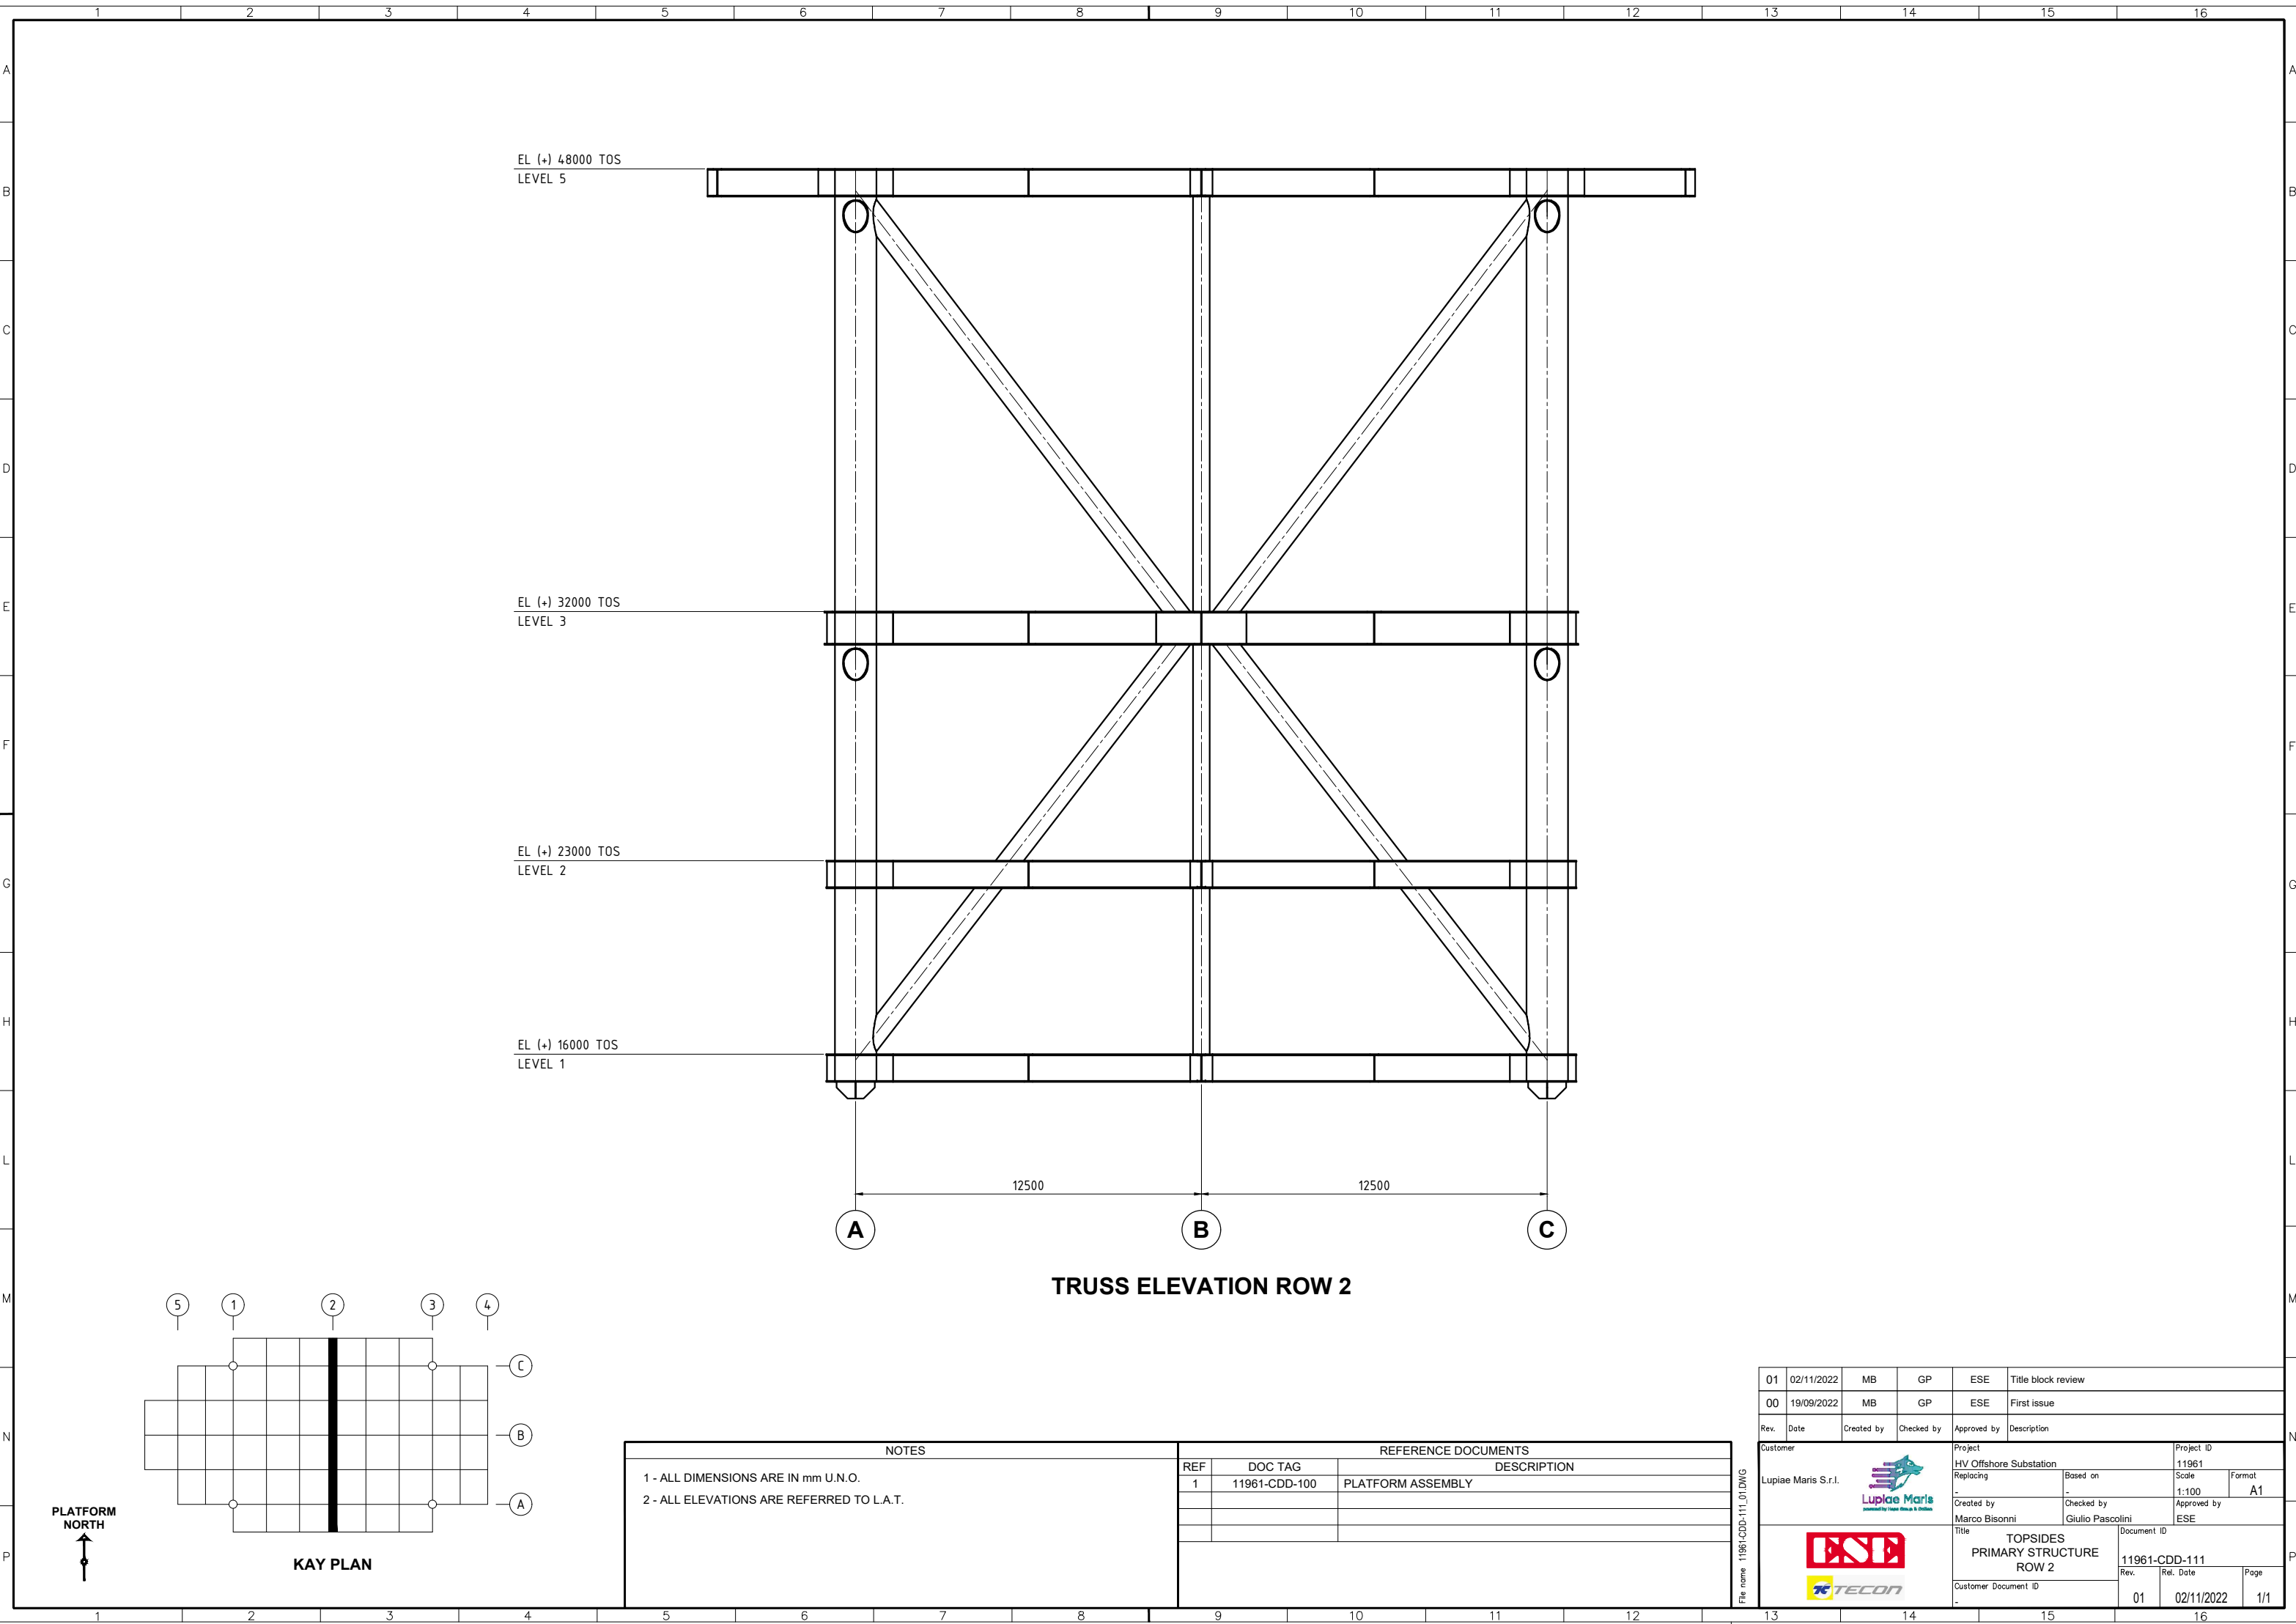

NOTES		REFERENCE DOCUMENTS	
1 - ALL DIMENSIONS ARE IN mm U.N.O. 2 - ALL ELEVATIONS ARE REFERRED TO L.A.T.		REF	DOC TAG
		1	11961-CDD-100
			PLATFORM ASSEMBLY
		DESCRIPTION	

01	02/11/2022	MB	GP	ESE	Title block review
00	19/09/2022	MB	GP	ESE	First issue
Rev.	Date	Created by	Checked by	Approved by	Description
Customer		Project			Project ID
Lupiae Maris S.r.l.		HV Offshore Substation			11961
		Replacing	Based on	Scale	Format
		-	-	1:100	A1
		Created by	Checked by	Approved by	
		Marco Bisonni	Giulio Pascolini	ESE	
		Title			Document ID
		TOPSIDES PRIMARY STRUCTURE ROW 2			11961-CDD-111
		Customer Document ID	Rev.	Rel. Date	Page
		-	01	02/11/2022	1/1

File name: 11961-CDD-111_01.DWG

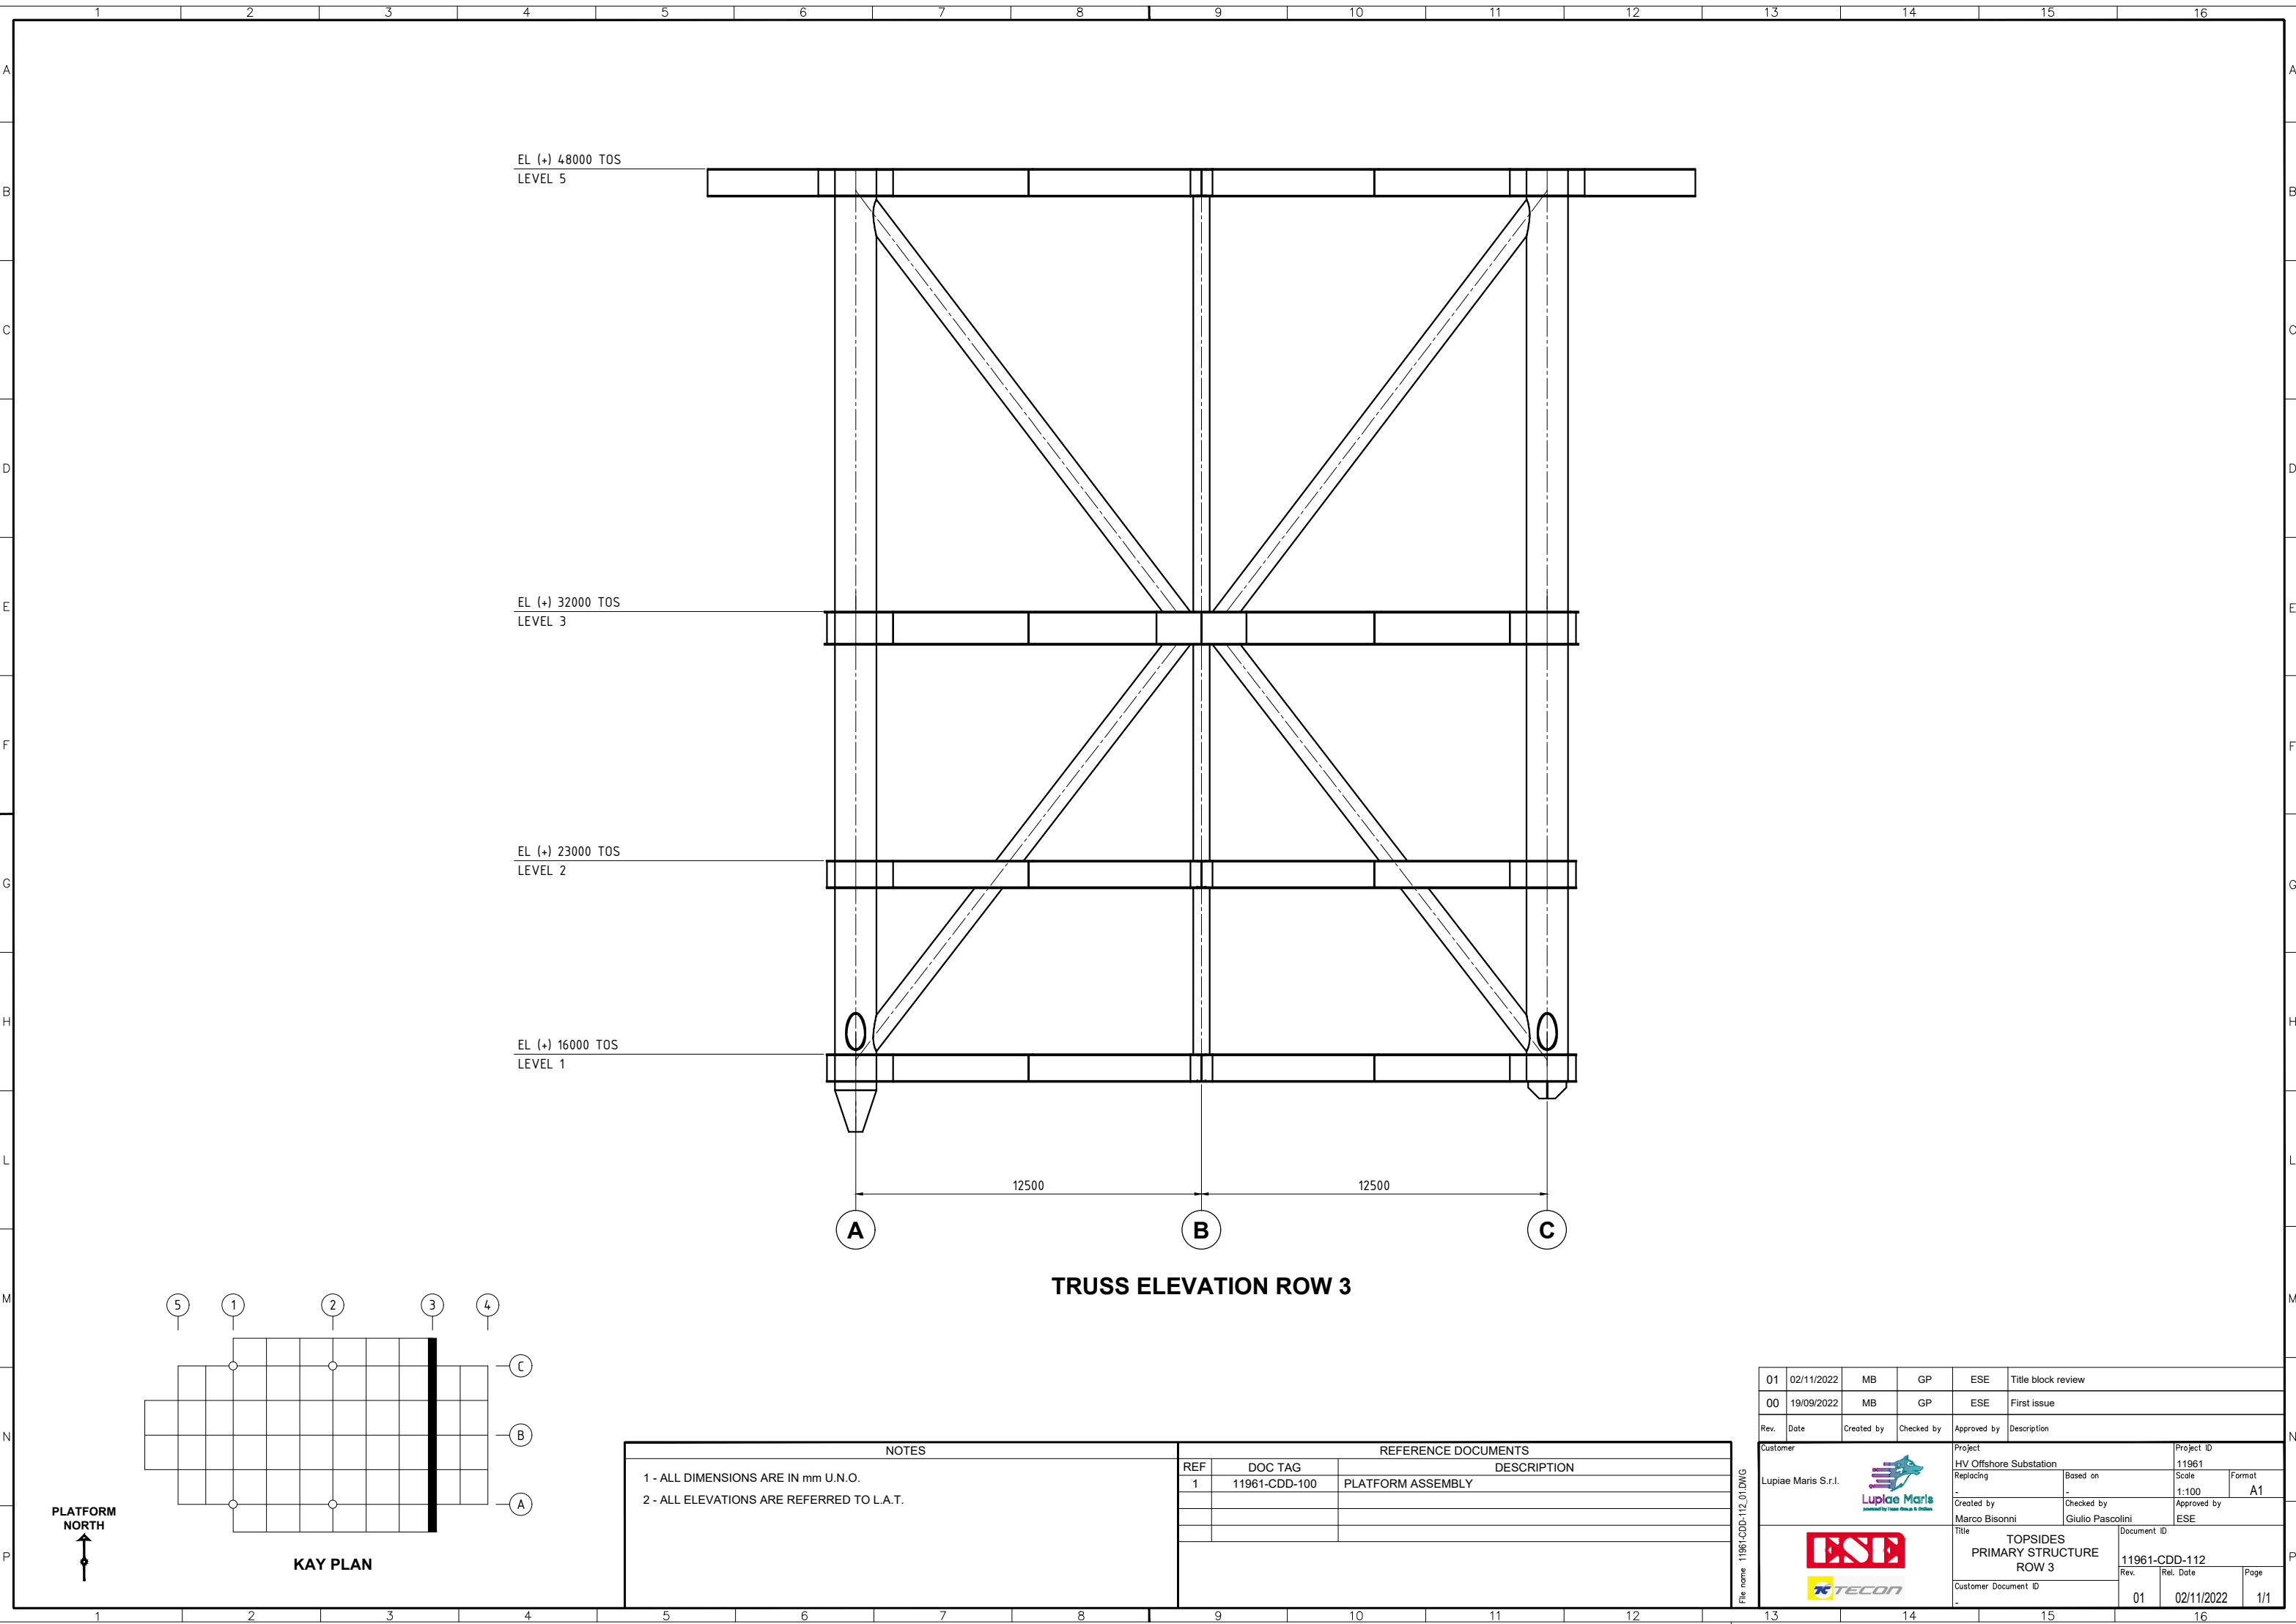

EL (+) 48000 TOS
LEVEL 5

EL (+) 32000 TOS
LEVEL 3

EL (+) 23000 TOS
LEVEL 2

EL (+) 16000 TOS
LEVEL 1

12500

12500

TRUSS ELEVATION ROW 3

PLATFORM
NORTH

KAY PLAN

NOTES


- 1 - ALL DIMENSIONS ARE IN mm U.N.O.
- 2 - ALL ELEVATIONS ARE REFERRED TO L.A.T.

REFERENCE DOCUMENTS

REF	DOC TAG	DESCRIPTION
1	11961-CDD-100	PLATFORM ASSEMBLY

01	02/11/2022	MB	GP	ESE	Title block review		
00	19/09/2022	MB	GP	ESE	First issue		
Rev.	Date	Created by	Checked by	Approved by	Description		
Customer				Project		Project ID	
 Lupiae Maris S.r.l.				HV Offshore Substation		11961	
				Replacing	Based on	Scale	Format
				-	-	1:100	A1
				Created by	Checked by	Approved by	
				Marco Bisonni	Giulio Pascolini	ESE	
 				Title		Document ID	
				TOPSIDES PRIMARY STRUCTURE ROW 3		11961-CDD-112	
				Customer Document ID	Rev.	Rel. Date	Page
				-	01	02/11/2022	1/1


File name: 11961-CDD-112_01.DWG

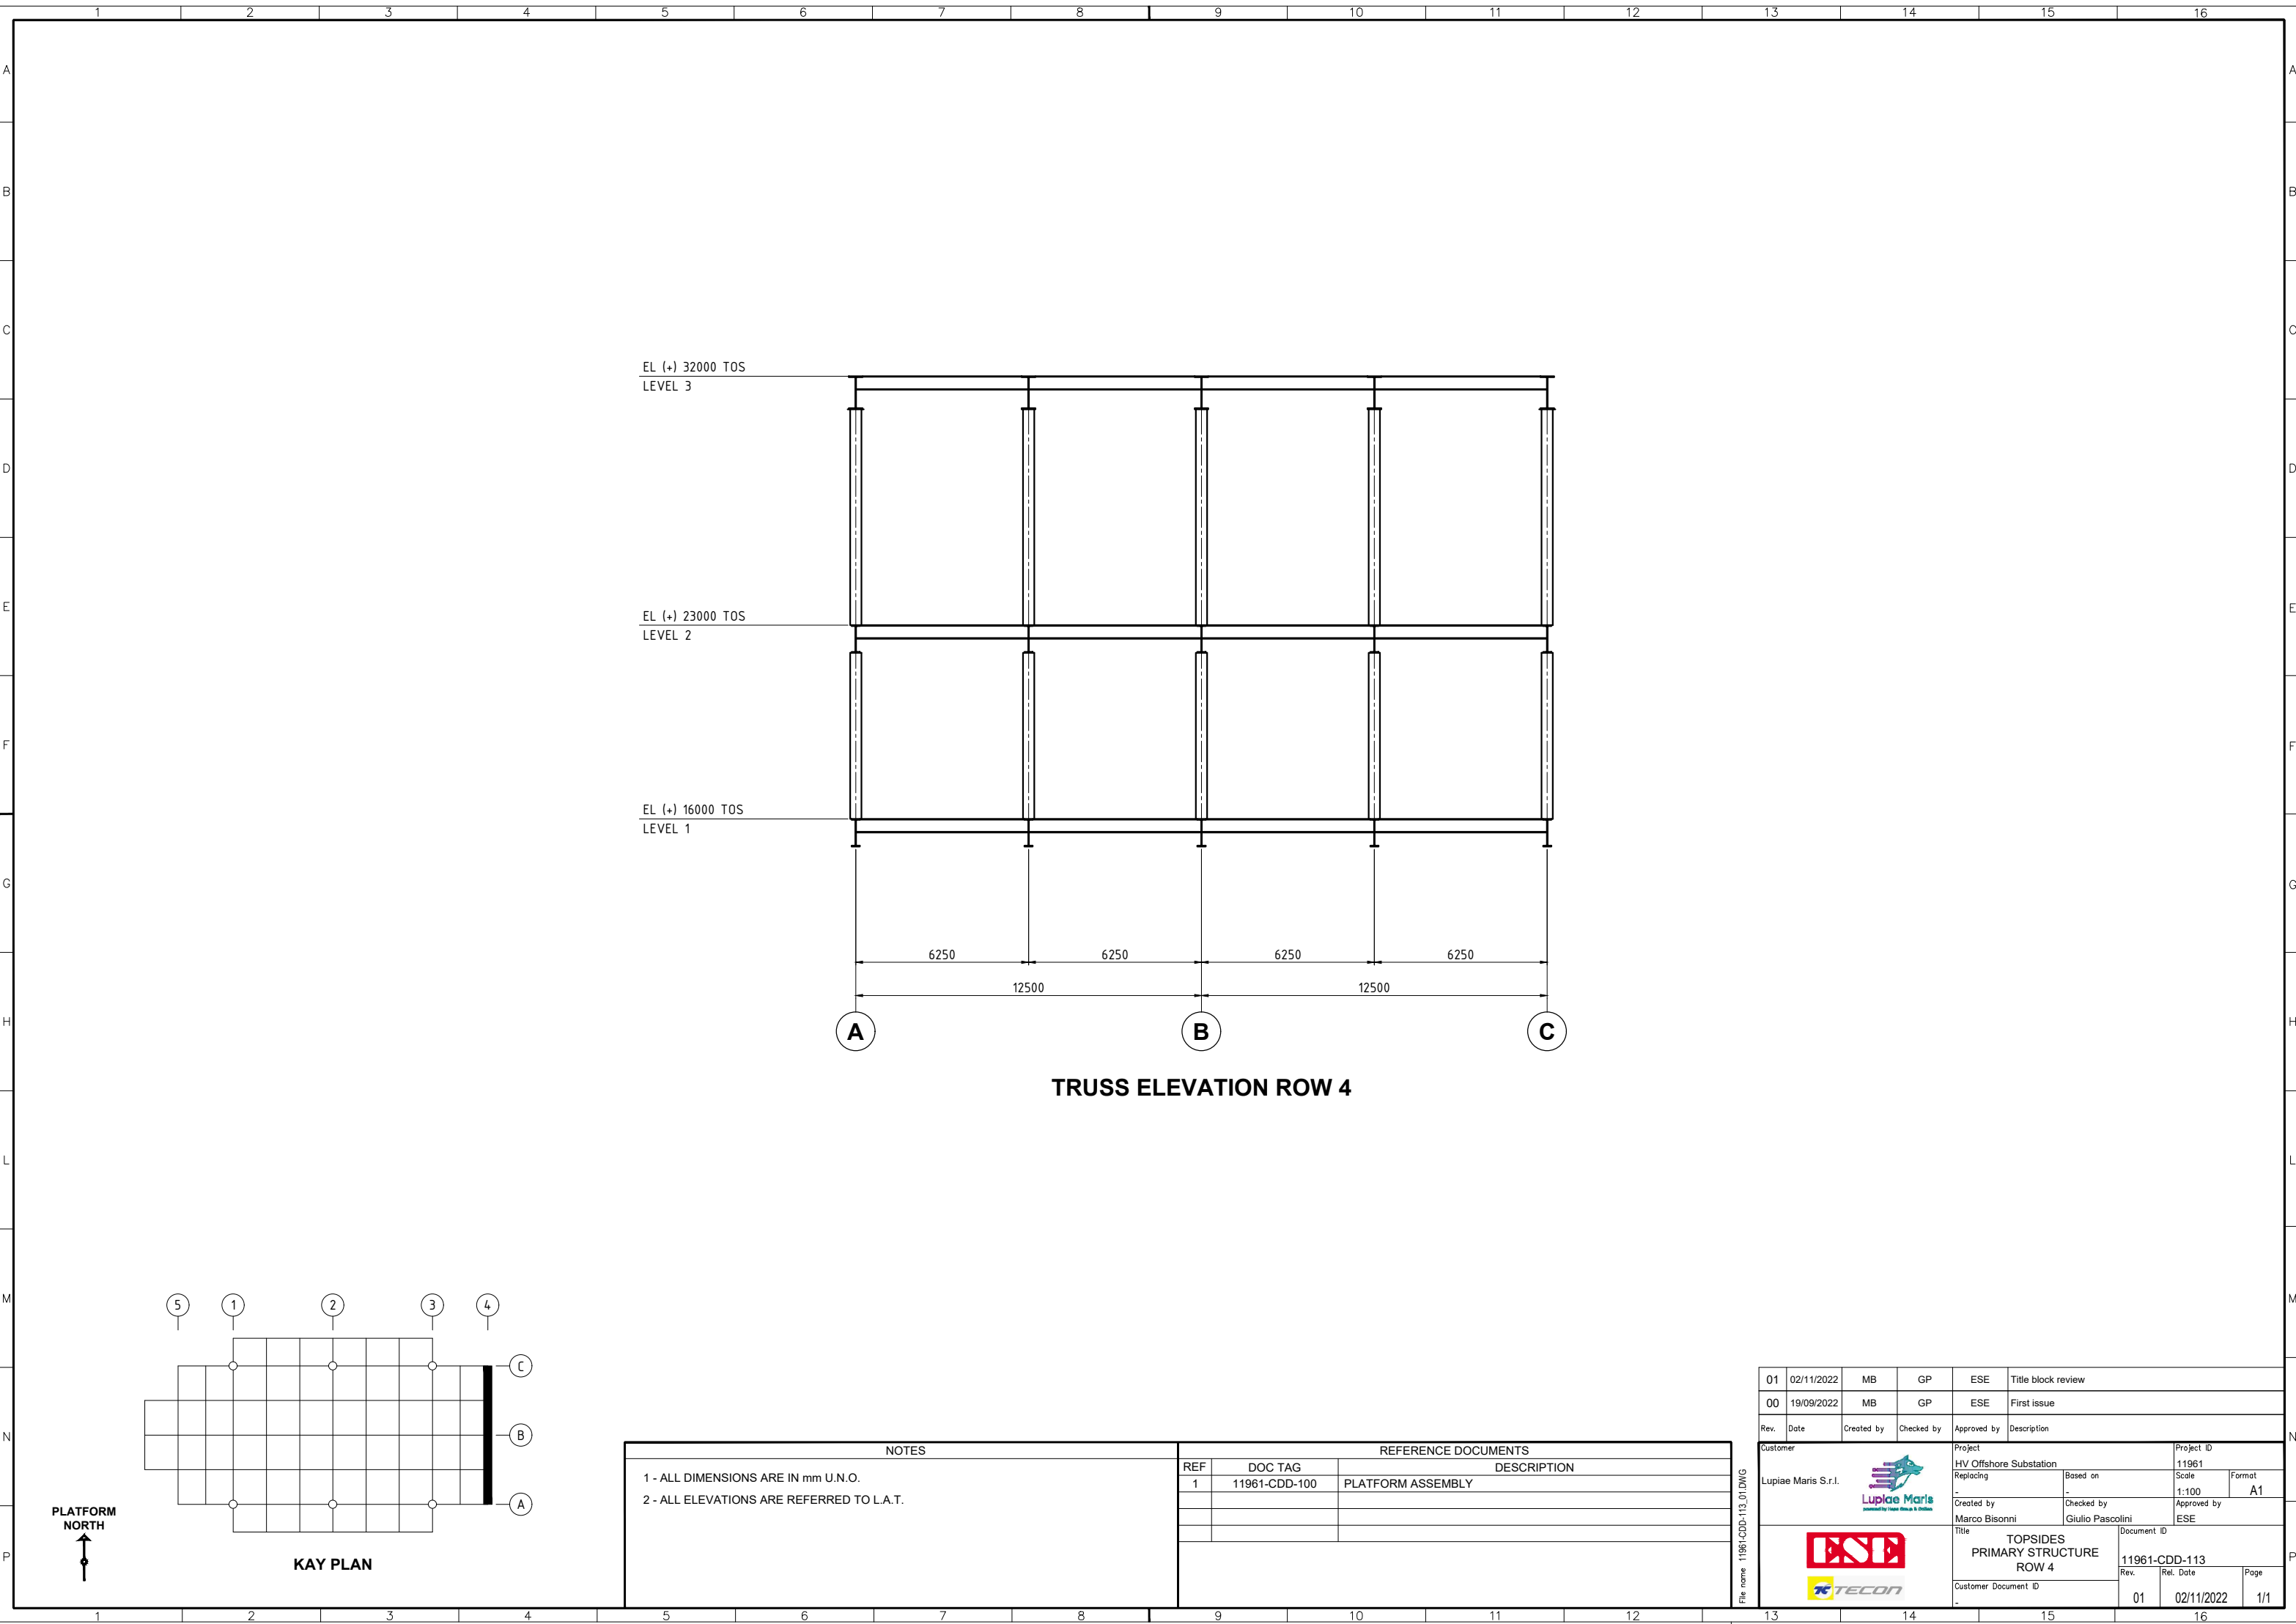

KAY PLAN


NOTES		REFERENCE DOCUMENTS	
1 - ALL DIMENSIONS ARE IN mm U.N.O. 2 - ALL ELEVATIONS ARE REFERRED TO L.A.T.	REF	DOC TAG	DESCRIPTION
	1	11961-CDD-100	PLATFORM ASSEMBLY

01	02/11/2022	MB	GP	ESE	Title block review
00	19/09/2022	MB	GP	ESE	First issue
Rev.	Date	Created by	Checked by	Approved by	Description
Customer		Project			Project ID
Lupiae Maris S.r.l.		HV Offshore Substation			11961
		Replacing	Based on	Scale	Format
		-	-	1:100	A1
		Created by	Checked by	Approved by	
		Marco Bisonni	Giulio Pascolini	ESE	
		Title			Document ID
		TOPSIDES PRIMARY STRUCTURE ROW 4			11961-CDD-113
		Customer Document ID	Rev.	Rel. Date	Page
		-	01	02/11/2022	1/1

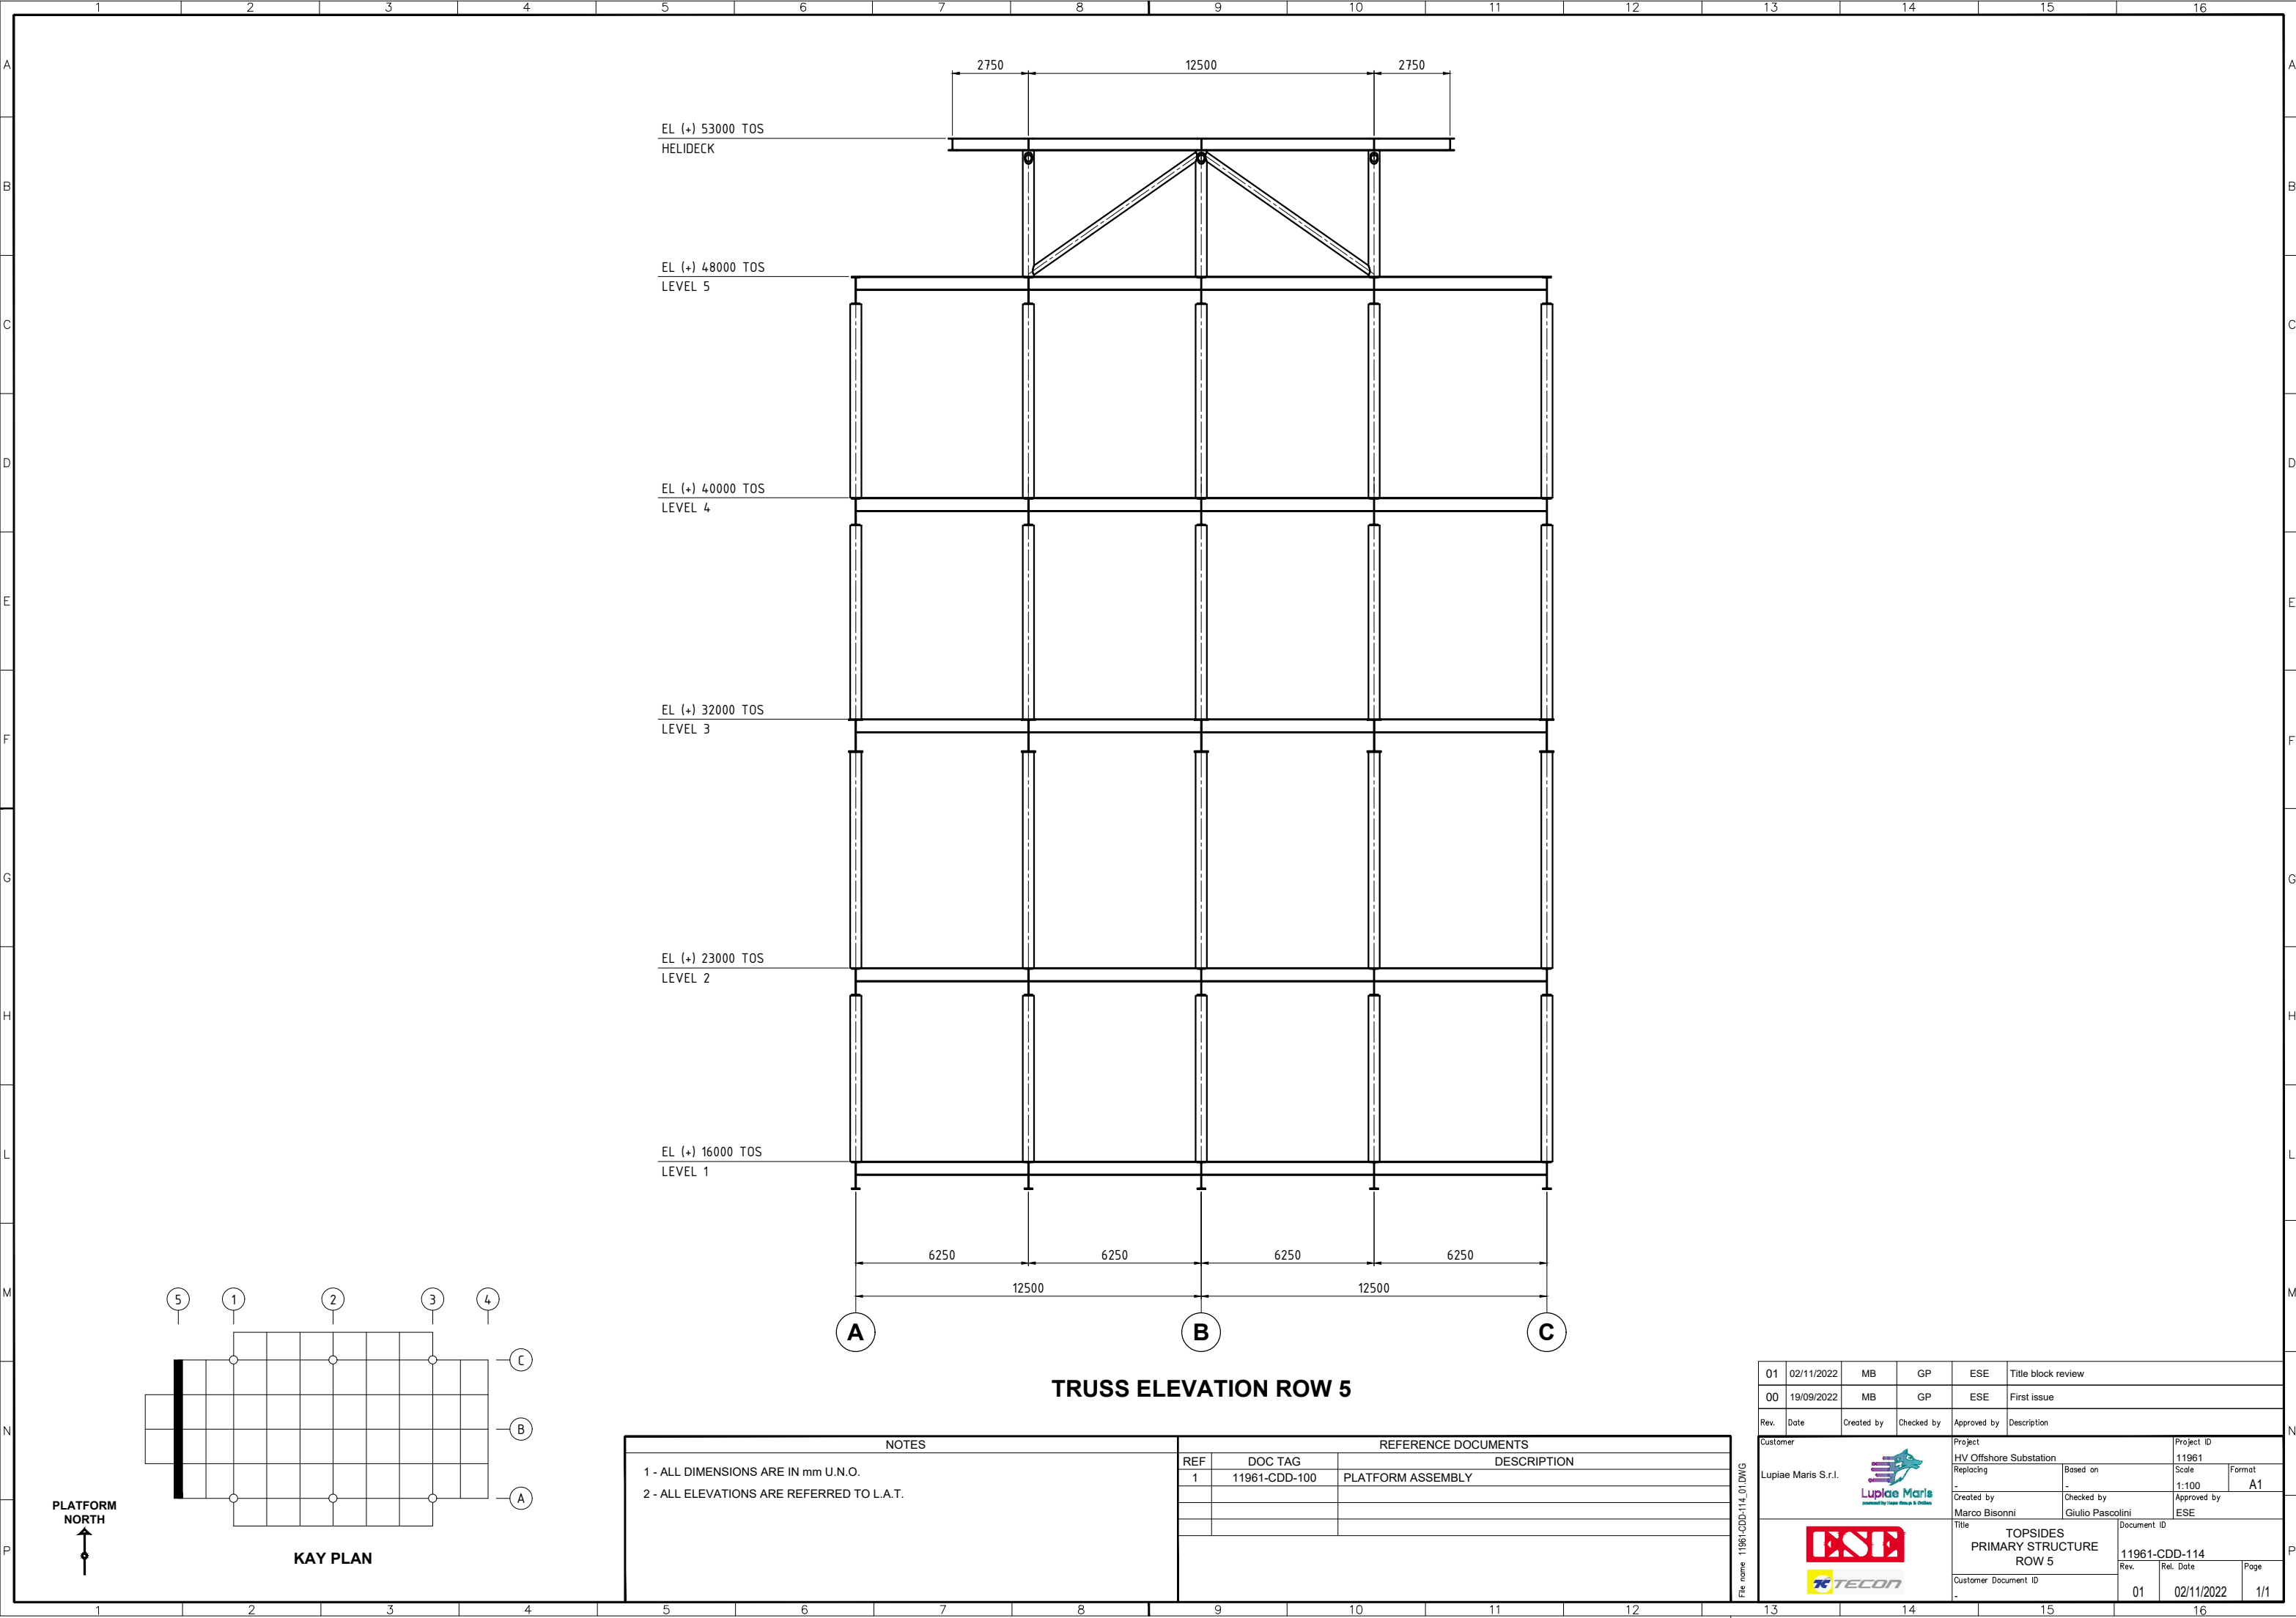


NOTES		REFERENCE DOCUMENTS	
1 - ALL DIMENSIONS ARE IN mm U.N.O. 2 - ALL ELEVATIONS ARE REFERRED TO L.A.T.		REF	DOC TAG
		1	11961-CDD-100
		DESCRIPTION	
		PLATFORM ASSEMBLY	


01	02/11/2022	MB	GP	ESE	Title block review
00	19/09/2022	MB	GP	ESE	First issue
Rev.	Date	Created by	Checked by	Approved by	Description
Customer		Project			Project ID
Lupiae Maris S.r.l.		HV Offshore Substation			11961
		Replacing	Based on		Scale
		-	-		1:100
		Created by	Checked by	Approved by	Format
		Marco Bisonni	Giulio Pascolini	ESE	A1
		Title			Document ID
		TOPSIDES PRIMARY STRUCTURE ROW 5			11961-CDD-114
		Customer Document ID	Rev.	Rel. Date	Page
		-	01	02/11/2022	1/1

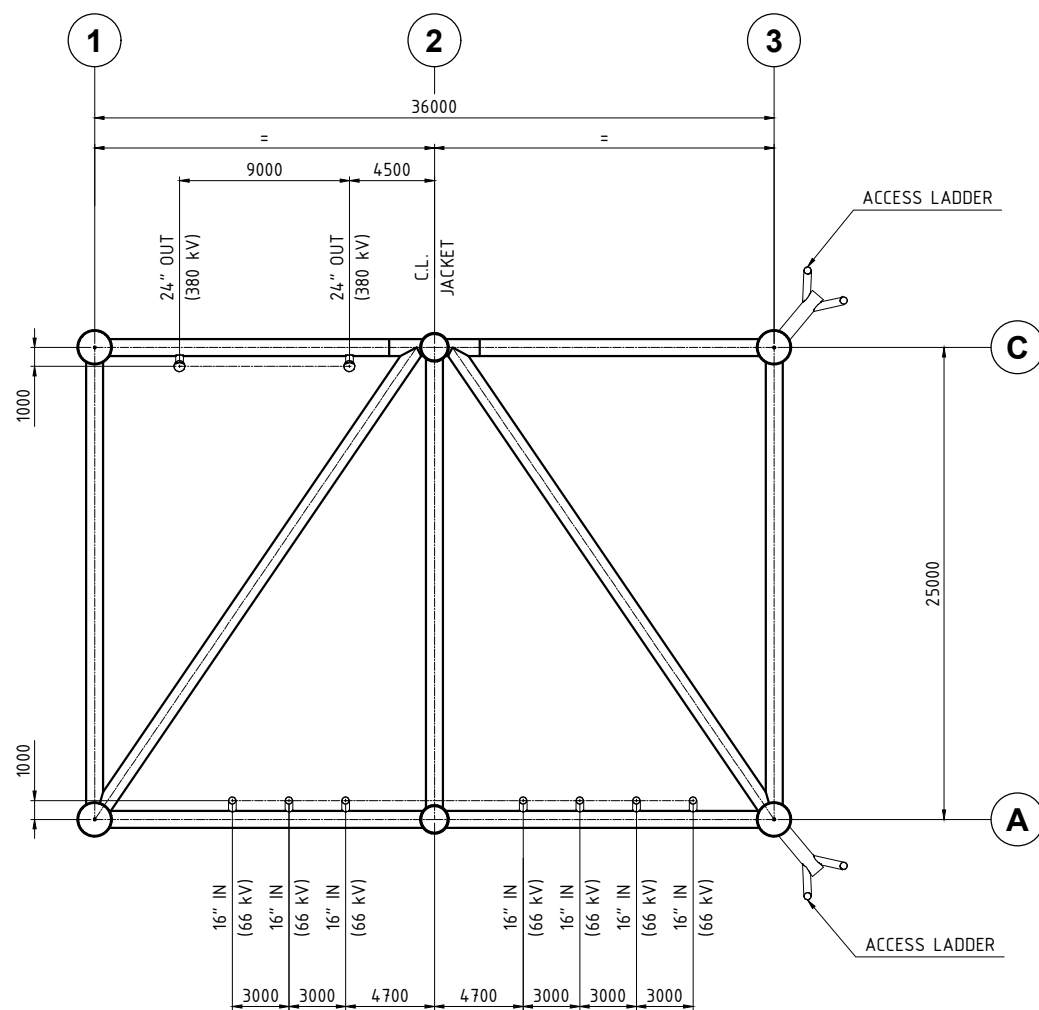

PLAN AT EL (+) 11000
REFERRED TO C.L. PIPE

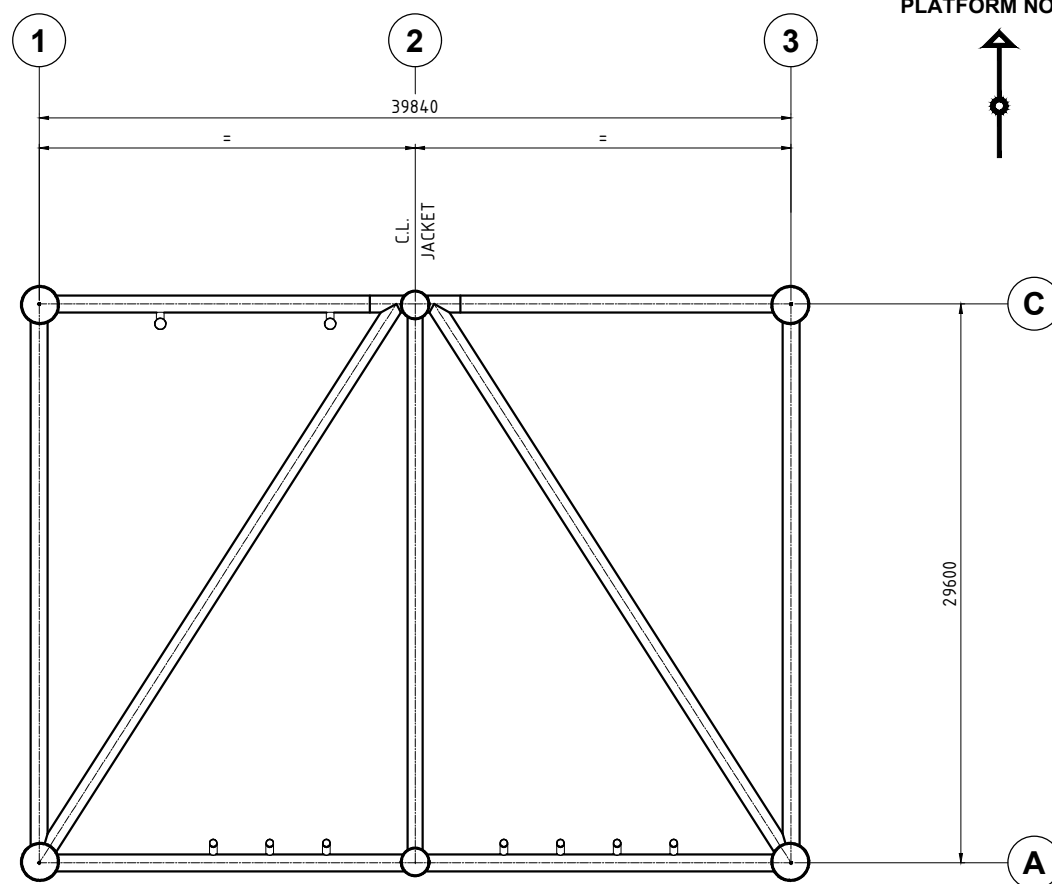

PLAN AT EL (-) 13000
REFERRED TO C.L. PIPE

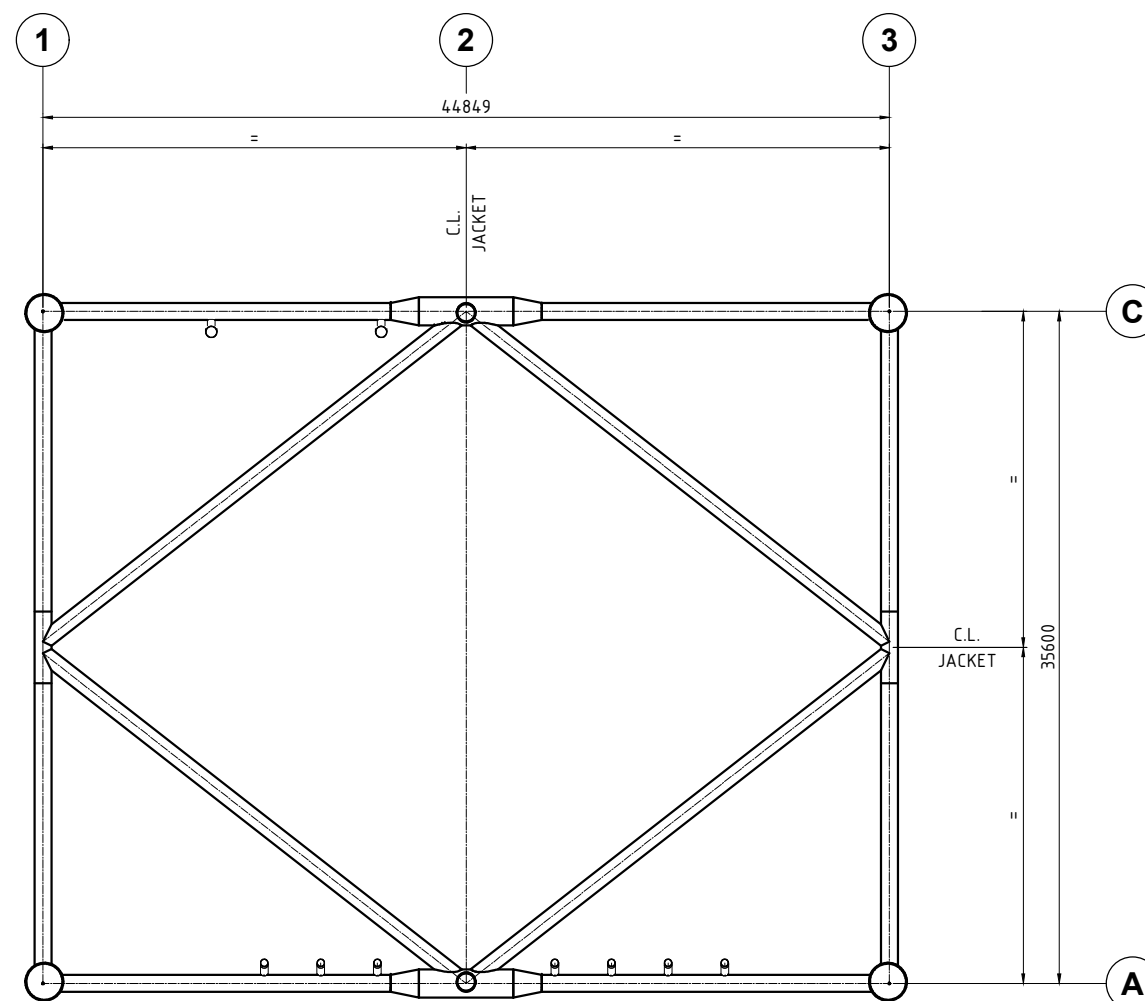

PLAN AT EL (-) 43000
REFERRED TO C.L. PIPE

PLATFORM NORTH




REFERENCE DOCUMENTS		
REF	DOC TAG	DESCRIPTION
1	11961-CDD-100	PLATFORM ASSEMBLY

NOTES

- 1 - ALL DIMENSIONS ARE IN mm U.N.O.
2 - ALL ELEVATIONS ARE REFERRED TO L.A.T.


KEY PLAN

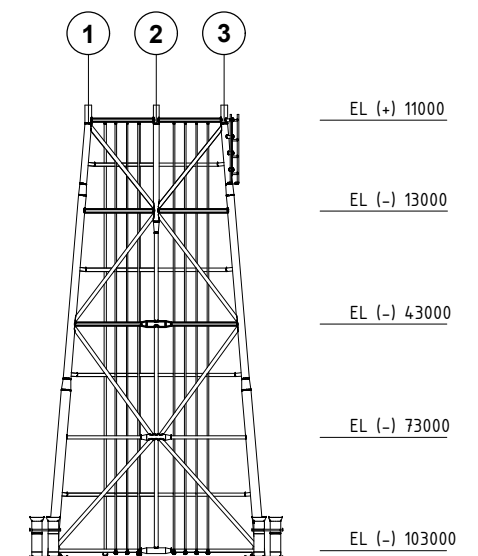


01	02/11/2022	MB	GP	ESE	Title block review
00	19/09/2022	ACB	GP	ESE	First issue
Rev.	Date	Created by	Checked by	Approved by	Description
Customer				Project HV Offshore Substation	
Lupiae Maris S.r.l.  powered by Nape Group & Qualiter				Project ID 11961	
				Replacing -	Based on - Scale 1:200 Format A1
				Created by Marco Bisonni	Checked by Giulio Pascolini Approved by ESE
 				Title JACKET PRIMARY STRUCTURE PLANS	
				Document ID 11961-CDD-115	
				Customer Document ID -	Rev. 01 Rel. Date 02/11/2022 Page 1/1

1	2	
---	---	---	---	---	---	---	---	---	----	----	-----	-----	

100-110

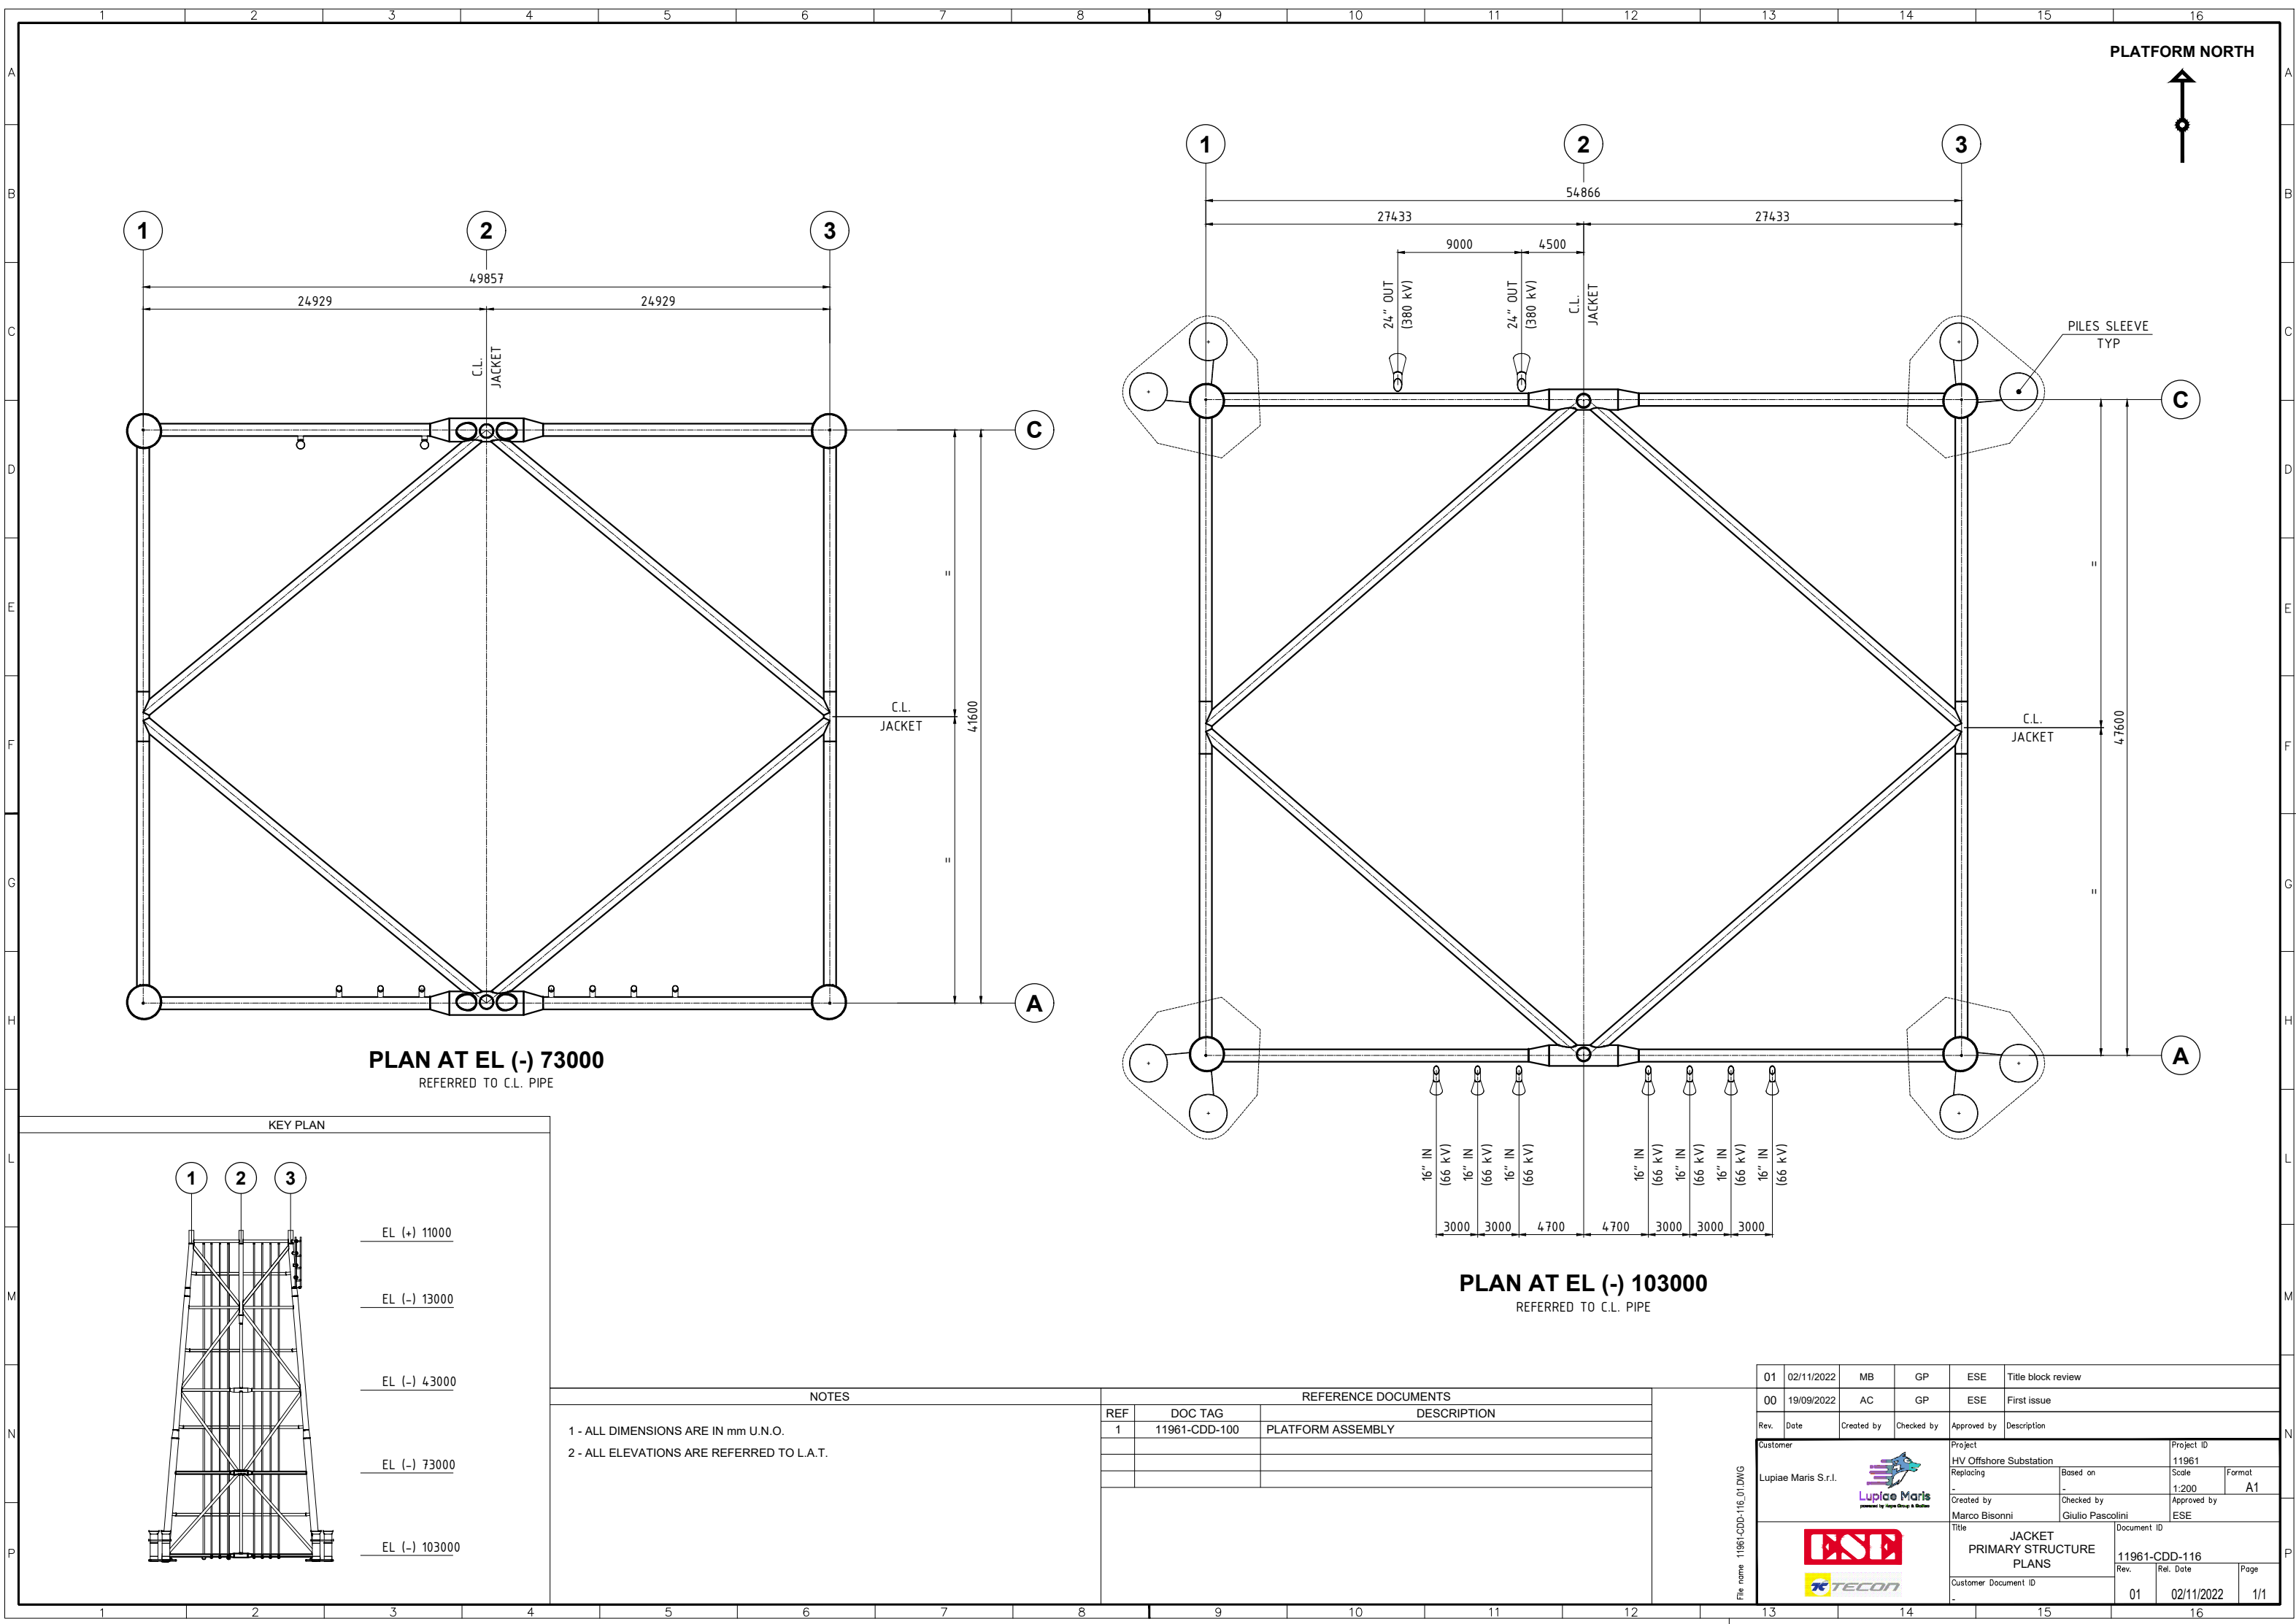

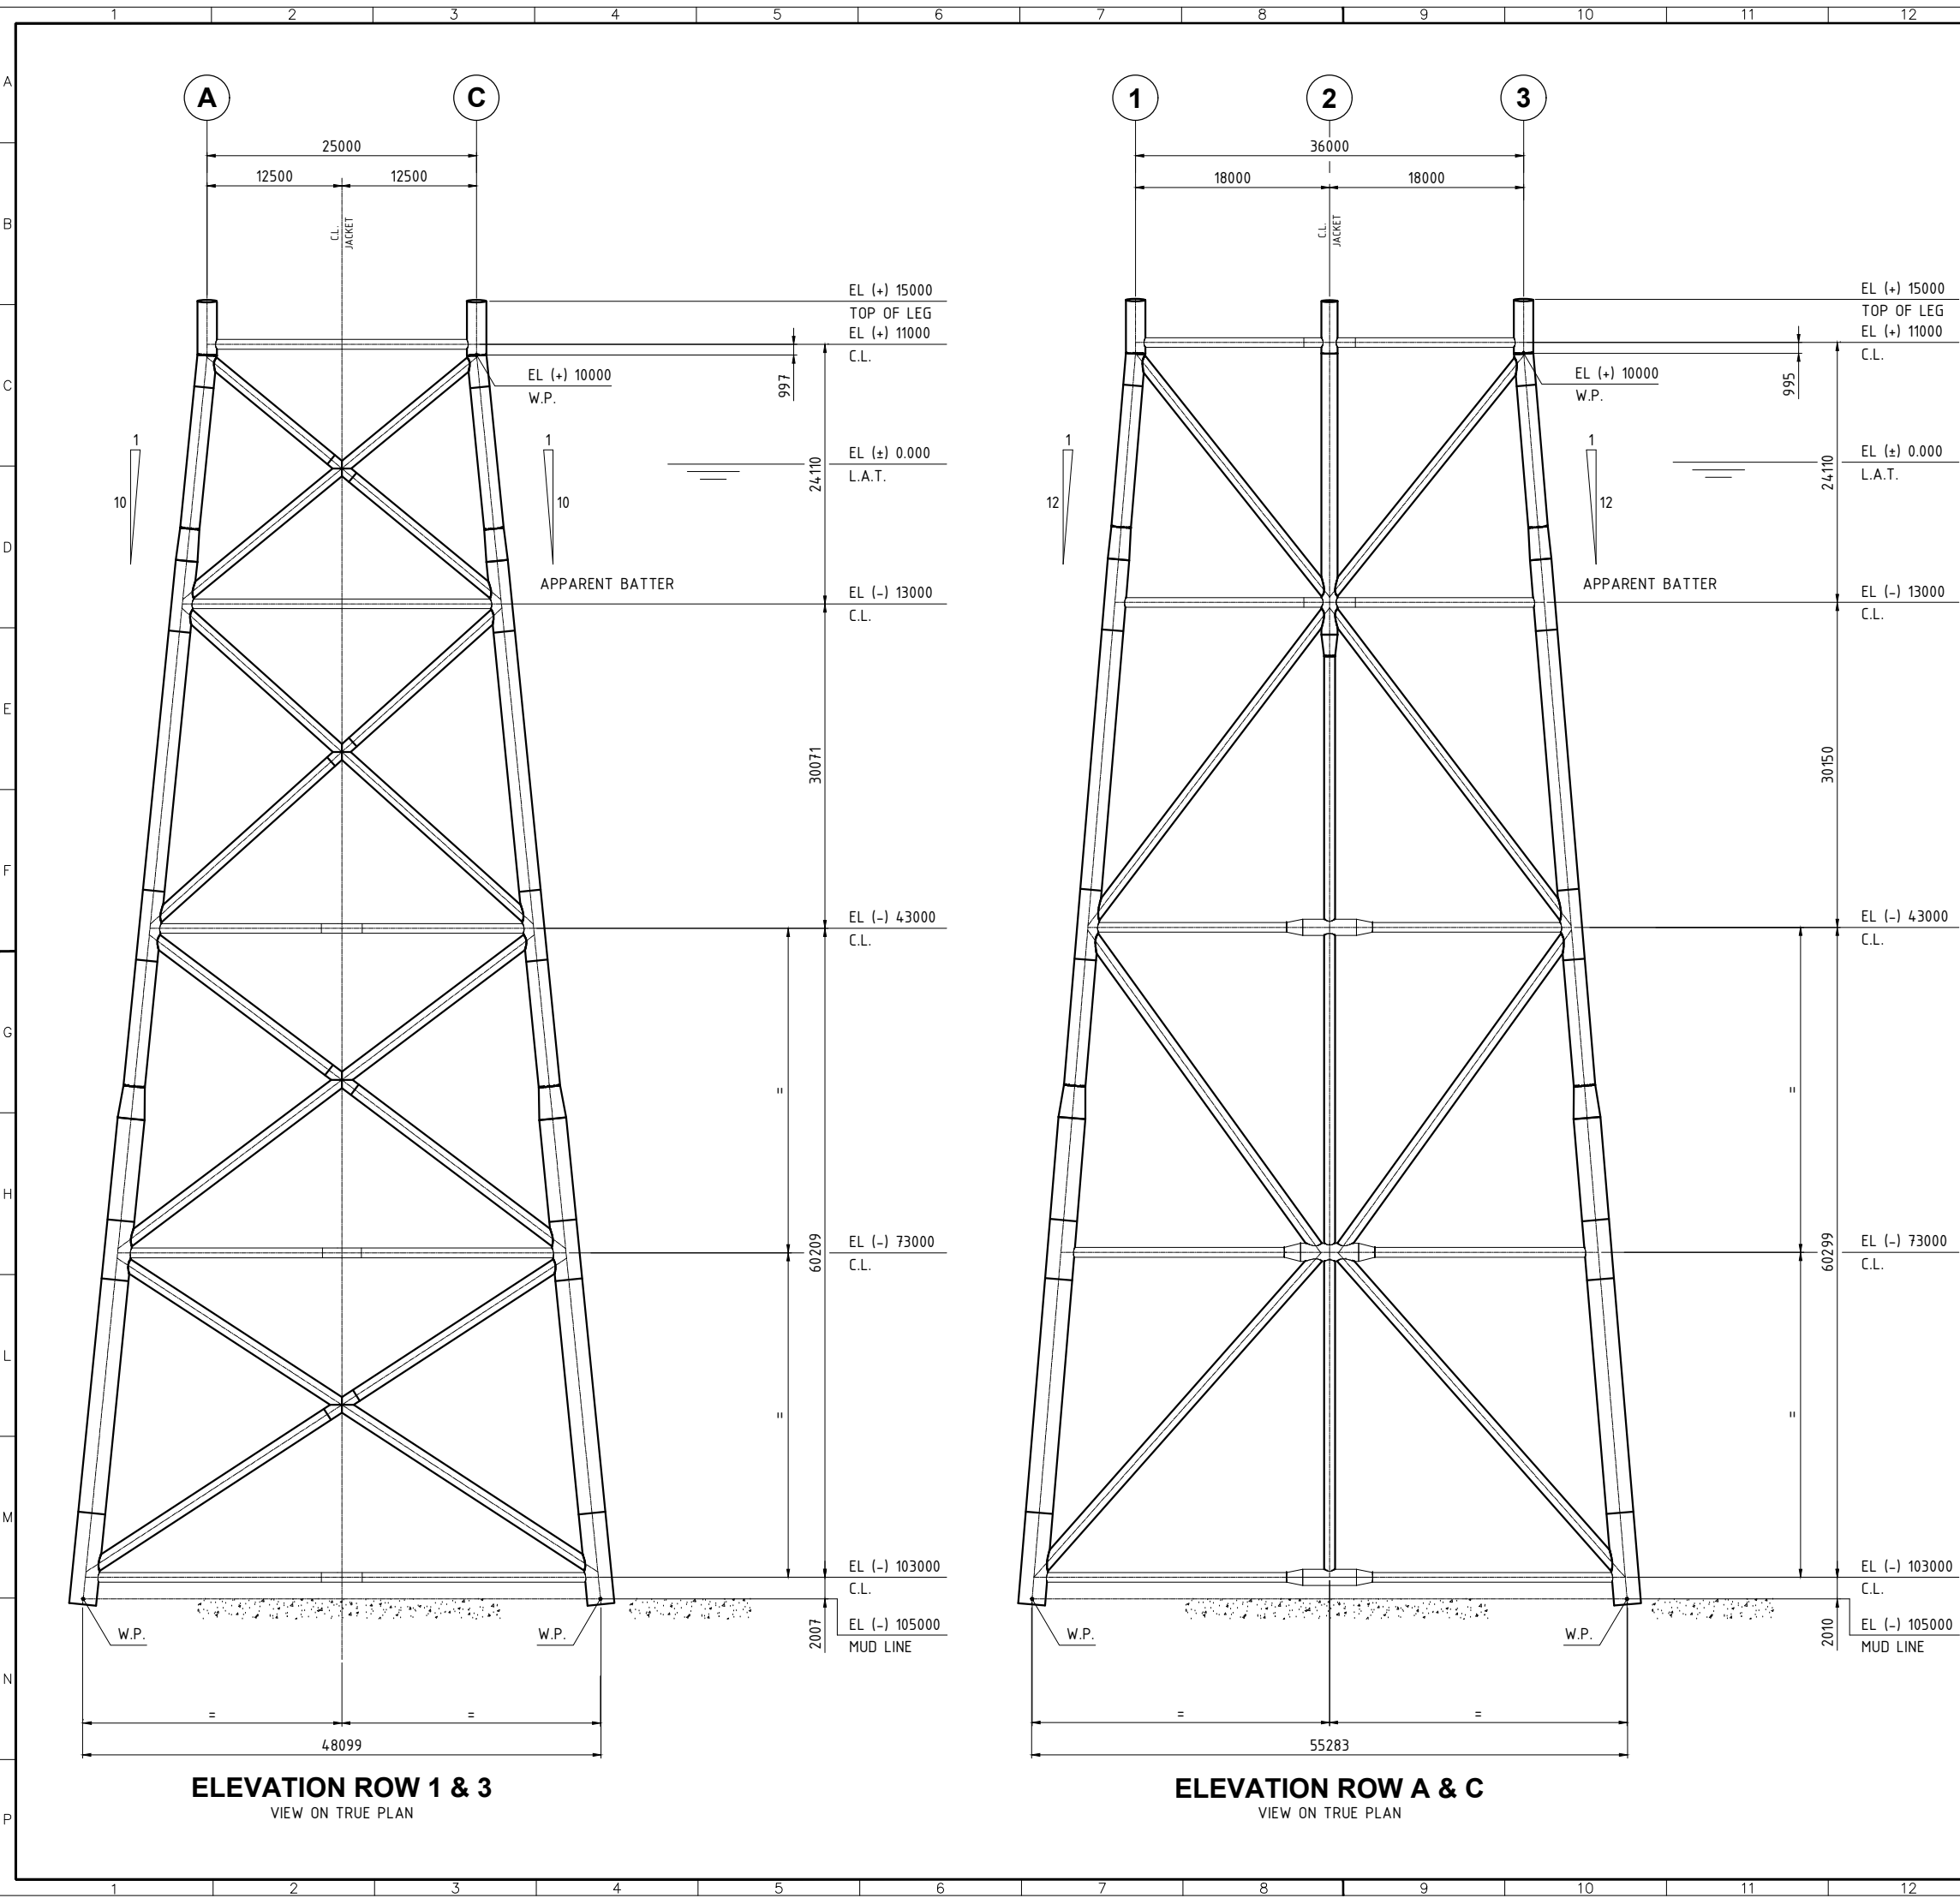

REFERENCE DOCUMENTS				
REF	DOC TAG	DESCRIPTION		
1	11961-CDD-100	PLATFORM ASSEMBLY		

NOTES


1 - ALL DIMENSIONS ARE IN mm U.N.O.
2 - ALL ELEVATIONS ARE REFERRED TO L.A.T.

PLATFORM NORTH


01	02/11/2022	MB	GP	ESE	Title block review
00	19/09/2022	AC	GP	ESE	First issue
Rev.	Date	Created by	Checked by	Approved by	Description
Customer		Project			Project ID
Lupiae Maris S.r.l.		HV Offshore Substation			11961
-		Replacing			Scale
-		Created by			1:300
-		Checked by			Format
-		Approved by			A1
-		ESE			Document ID
-		Title			11961-CDD-117
-		Customer Document ID			Rev.
-		-			Rel. Date
-		-			Page
-		-			1/1

File name: 11961-CDD-117_01.DWG

Mod. UNI-A1/0

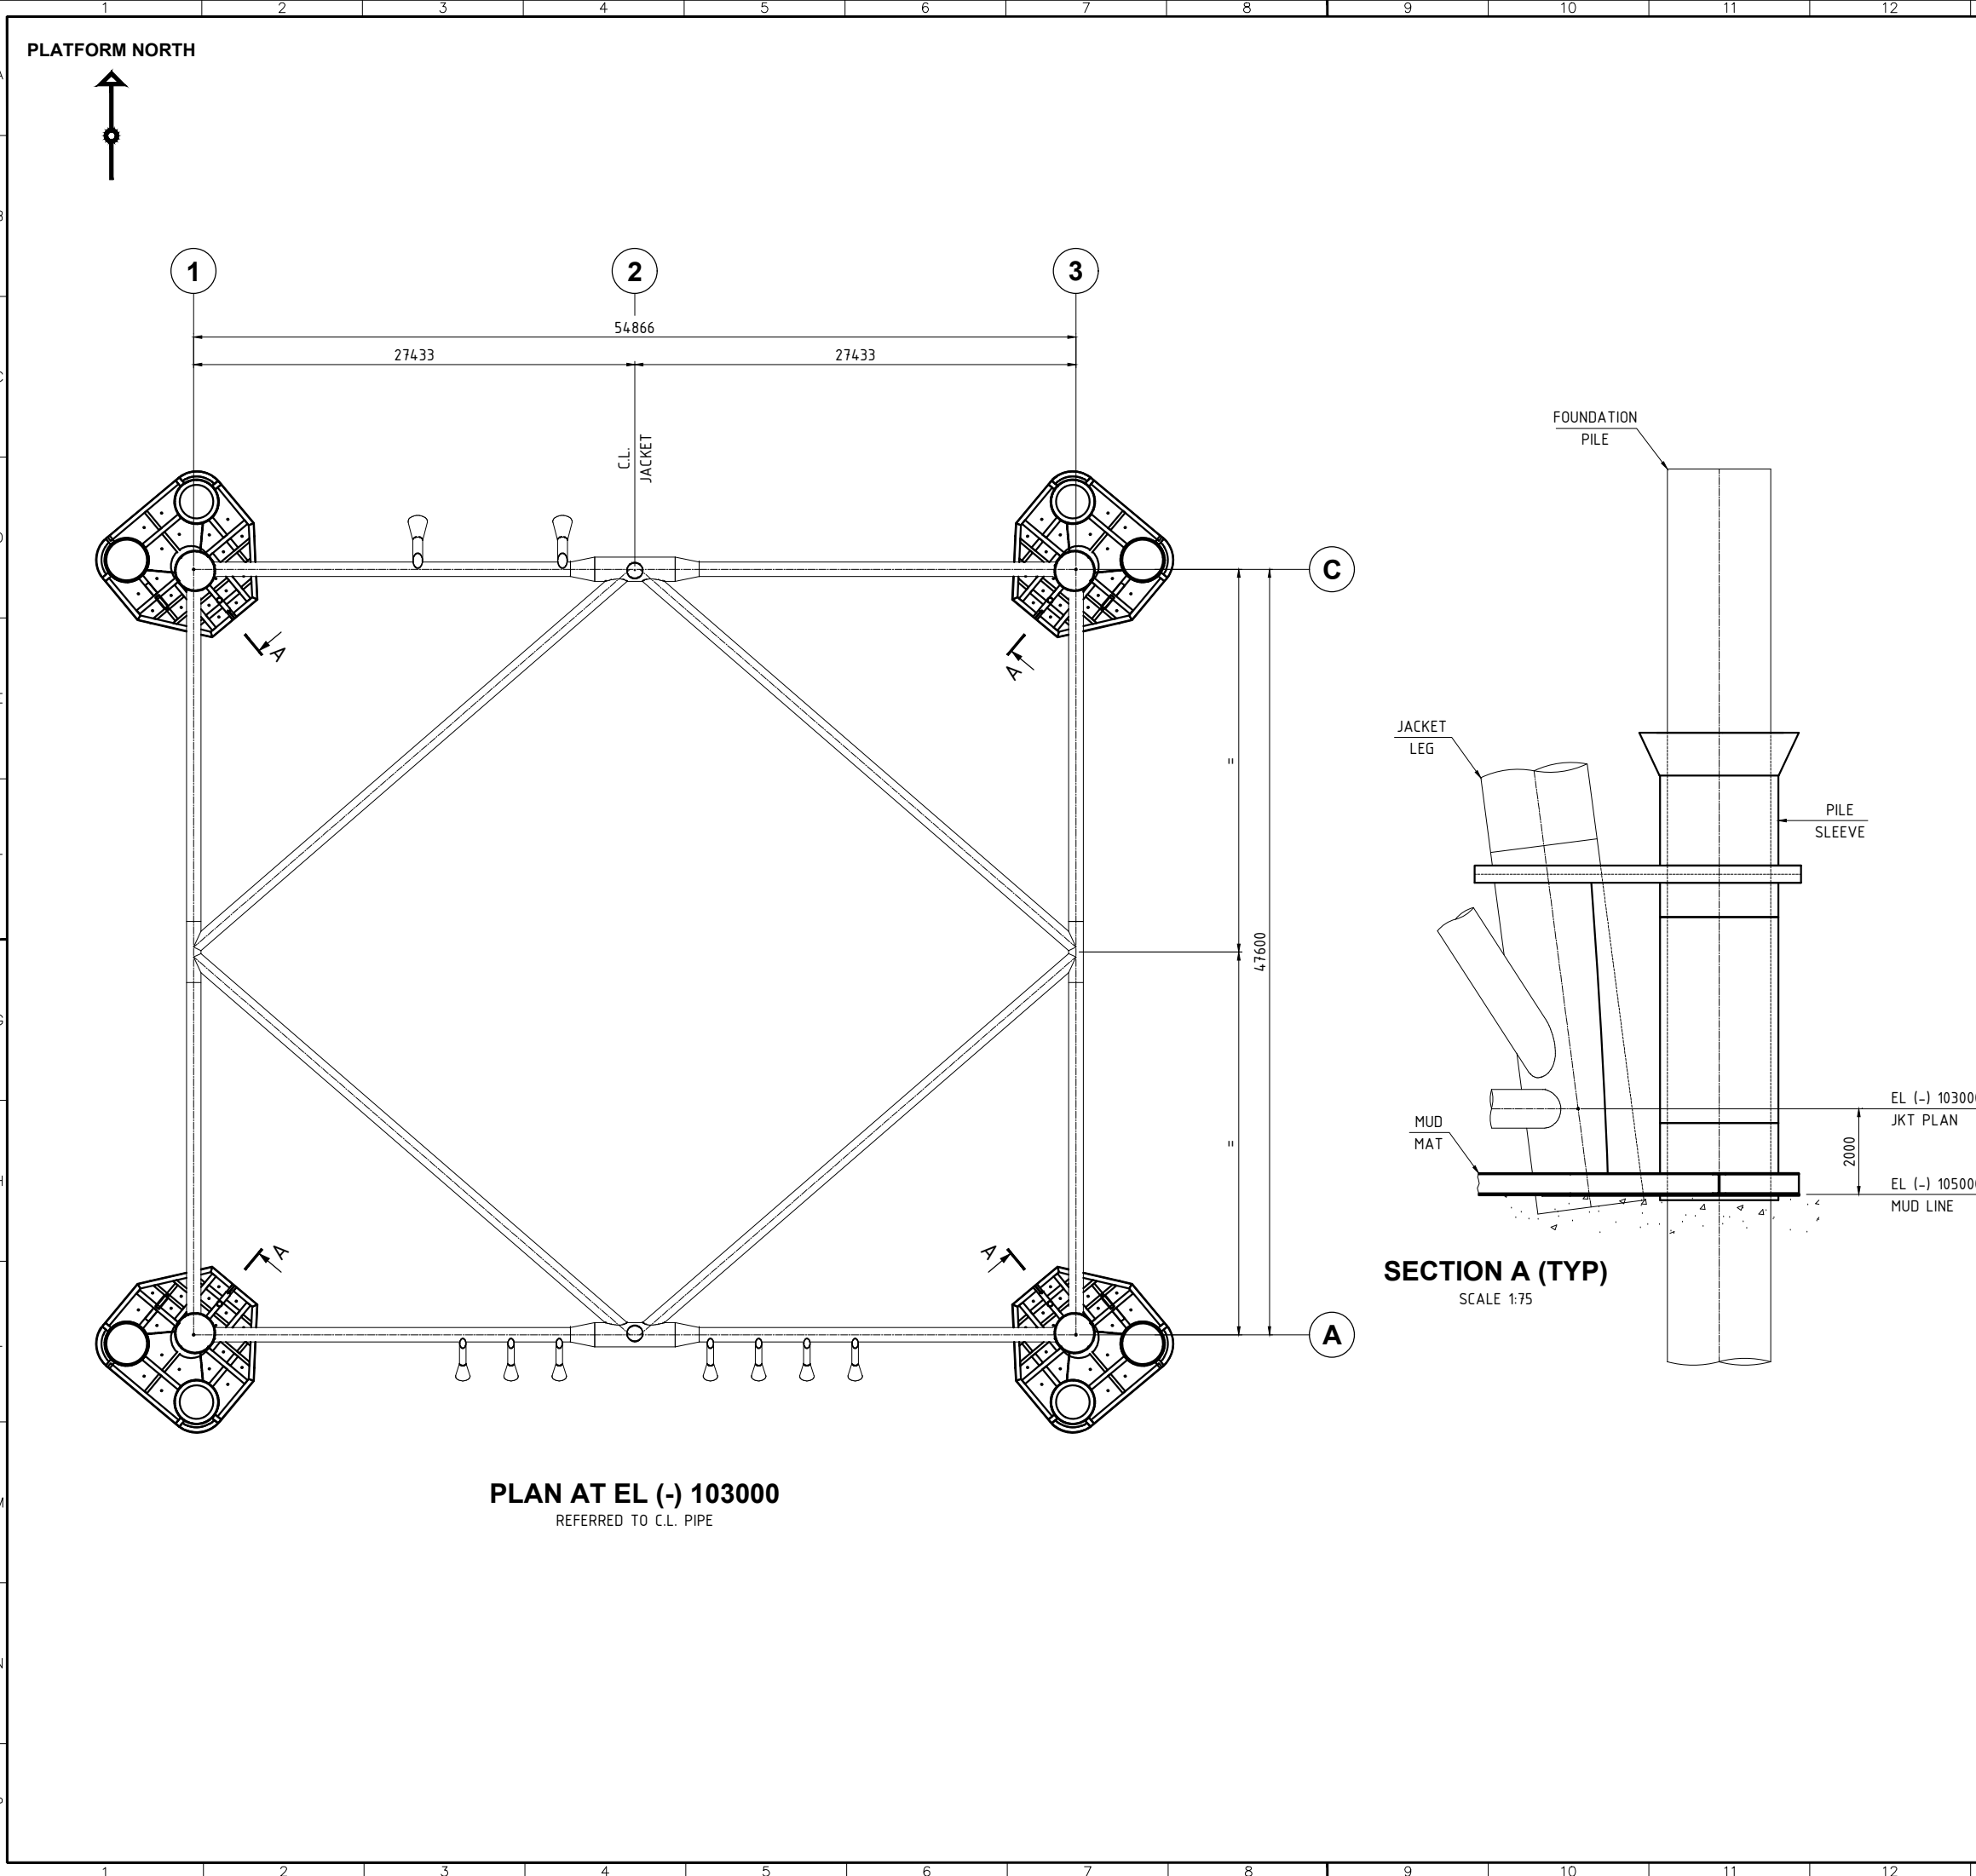

SECTION A (TYP)
SCALE 1:75

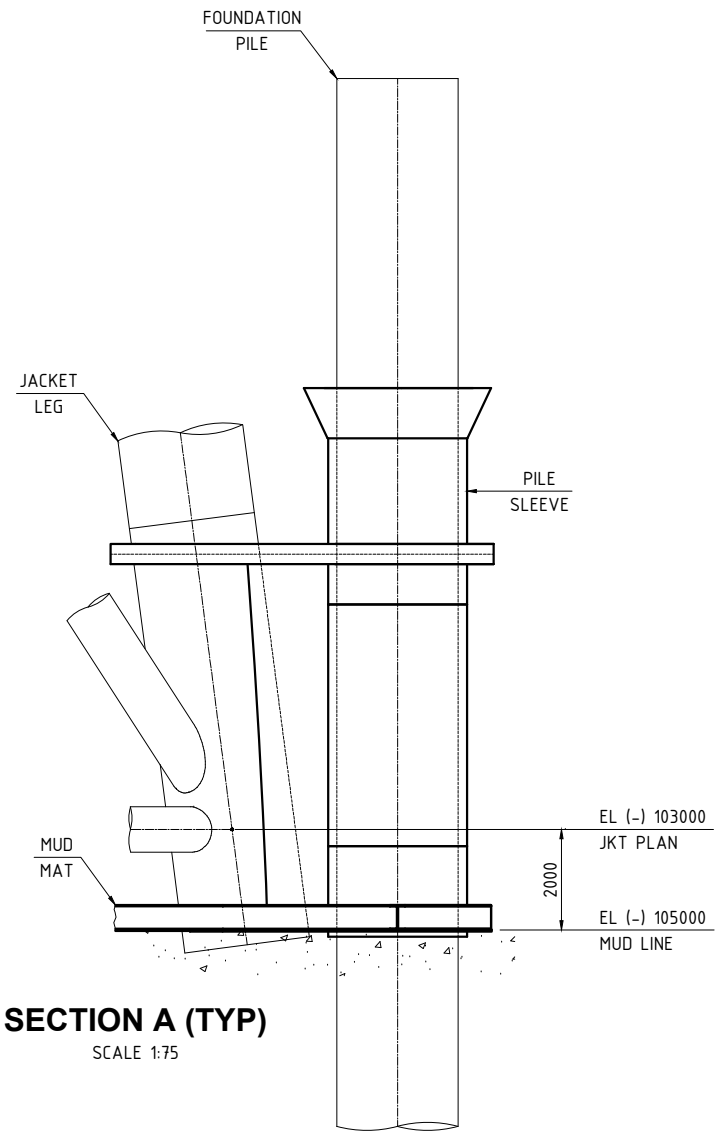

REFERENCE DOCUMENTS					
REF	DOC TAG	DESCRIPTION			
1	11961-CDD-100	PLATFORM ASSEMBLY			

NOTES

1 - ALL DIMENSIONS ARE IN mm U.N.O.
2 - ALL ELEVATIONS ARE REFERRED TO L.A.T.

KEY PLAN

EL (+) 11000
EL (-) 13000
EL (-) 43000
EL (-) 73000
EL (-) 103000

THIS DWG THIS DWG

Rev.	Date	Created by	Checked by	Approved by	Description
01	02/11/2022	MB	GP	ESE	Title block review
00	19/09/2022	AC	GP	ESE	First issue


Customer		Project		Project ID	
Lupiae Maris S.r.l.		HV Offshore Substation		11961	
Replaced by		Based on		Scale	Format
-		-		1:200	A1
Created by		Checked by		Approved by	
Marco Bissoni		Giulio Pascolini		ESE	
Title		Document ID			
JACKET		11961-CDD-118			
PILE SLEEVES & MUD MATS					
ASSEMBLY					
Customer Document ID		Rev.	Rel. Date	Page	
-		01	02/11/2022	1/1	

File name: 11961-CDD-118_01.DWG

Logo: Lupiae Maris (powered by Lupiae Group & Beller)

Logo: ESE

Logo: TECON

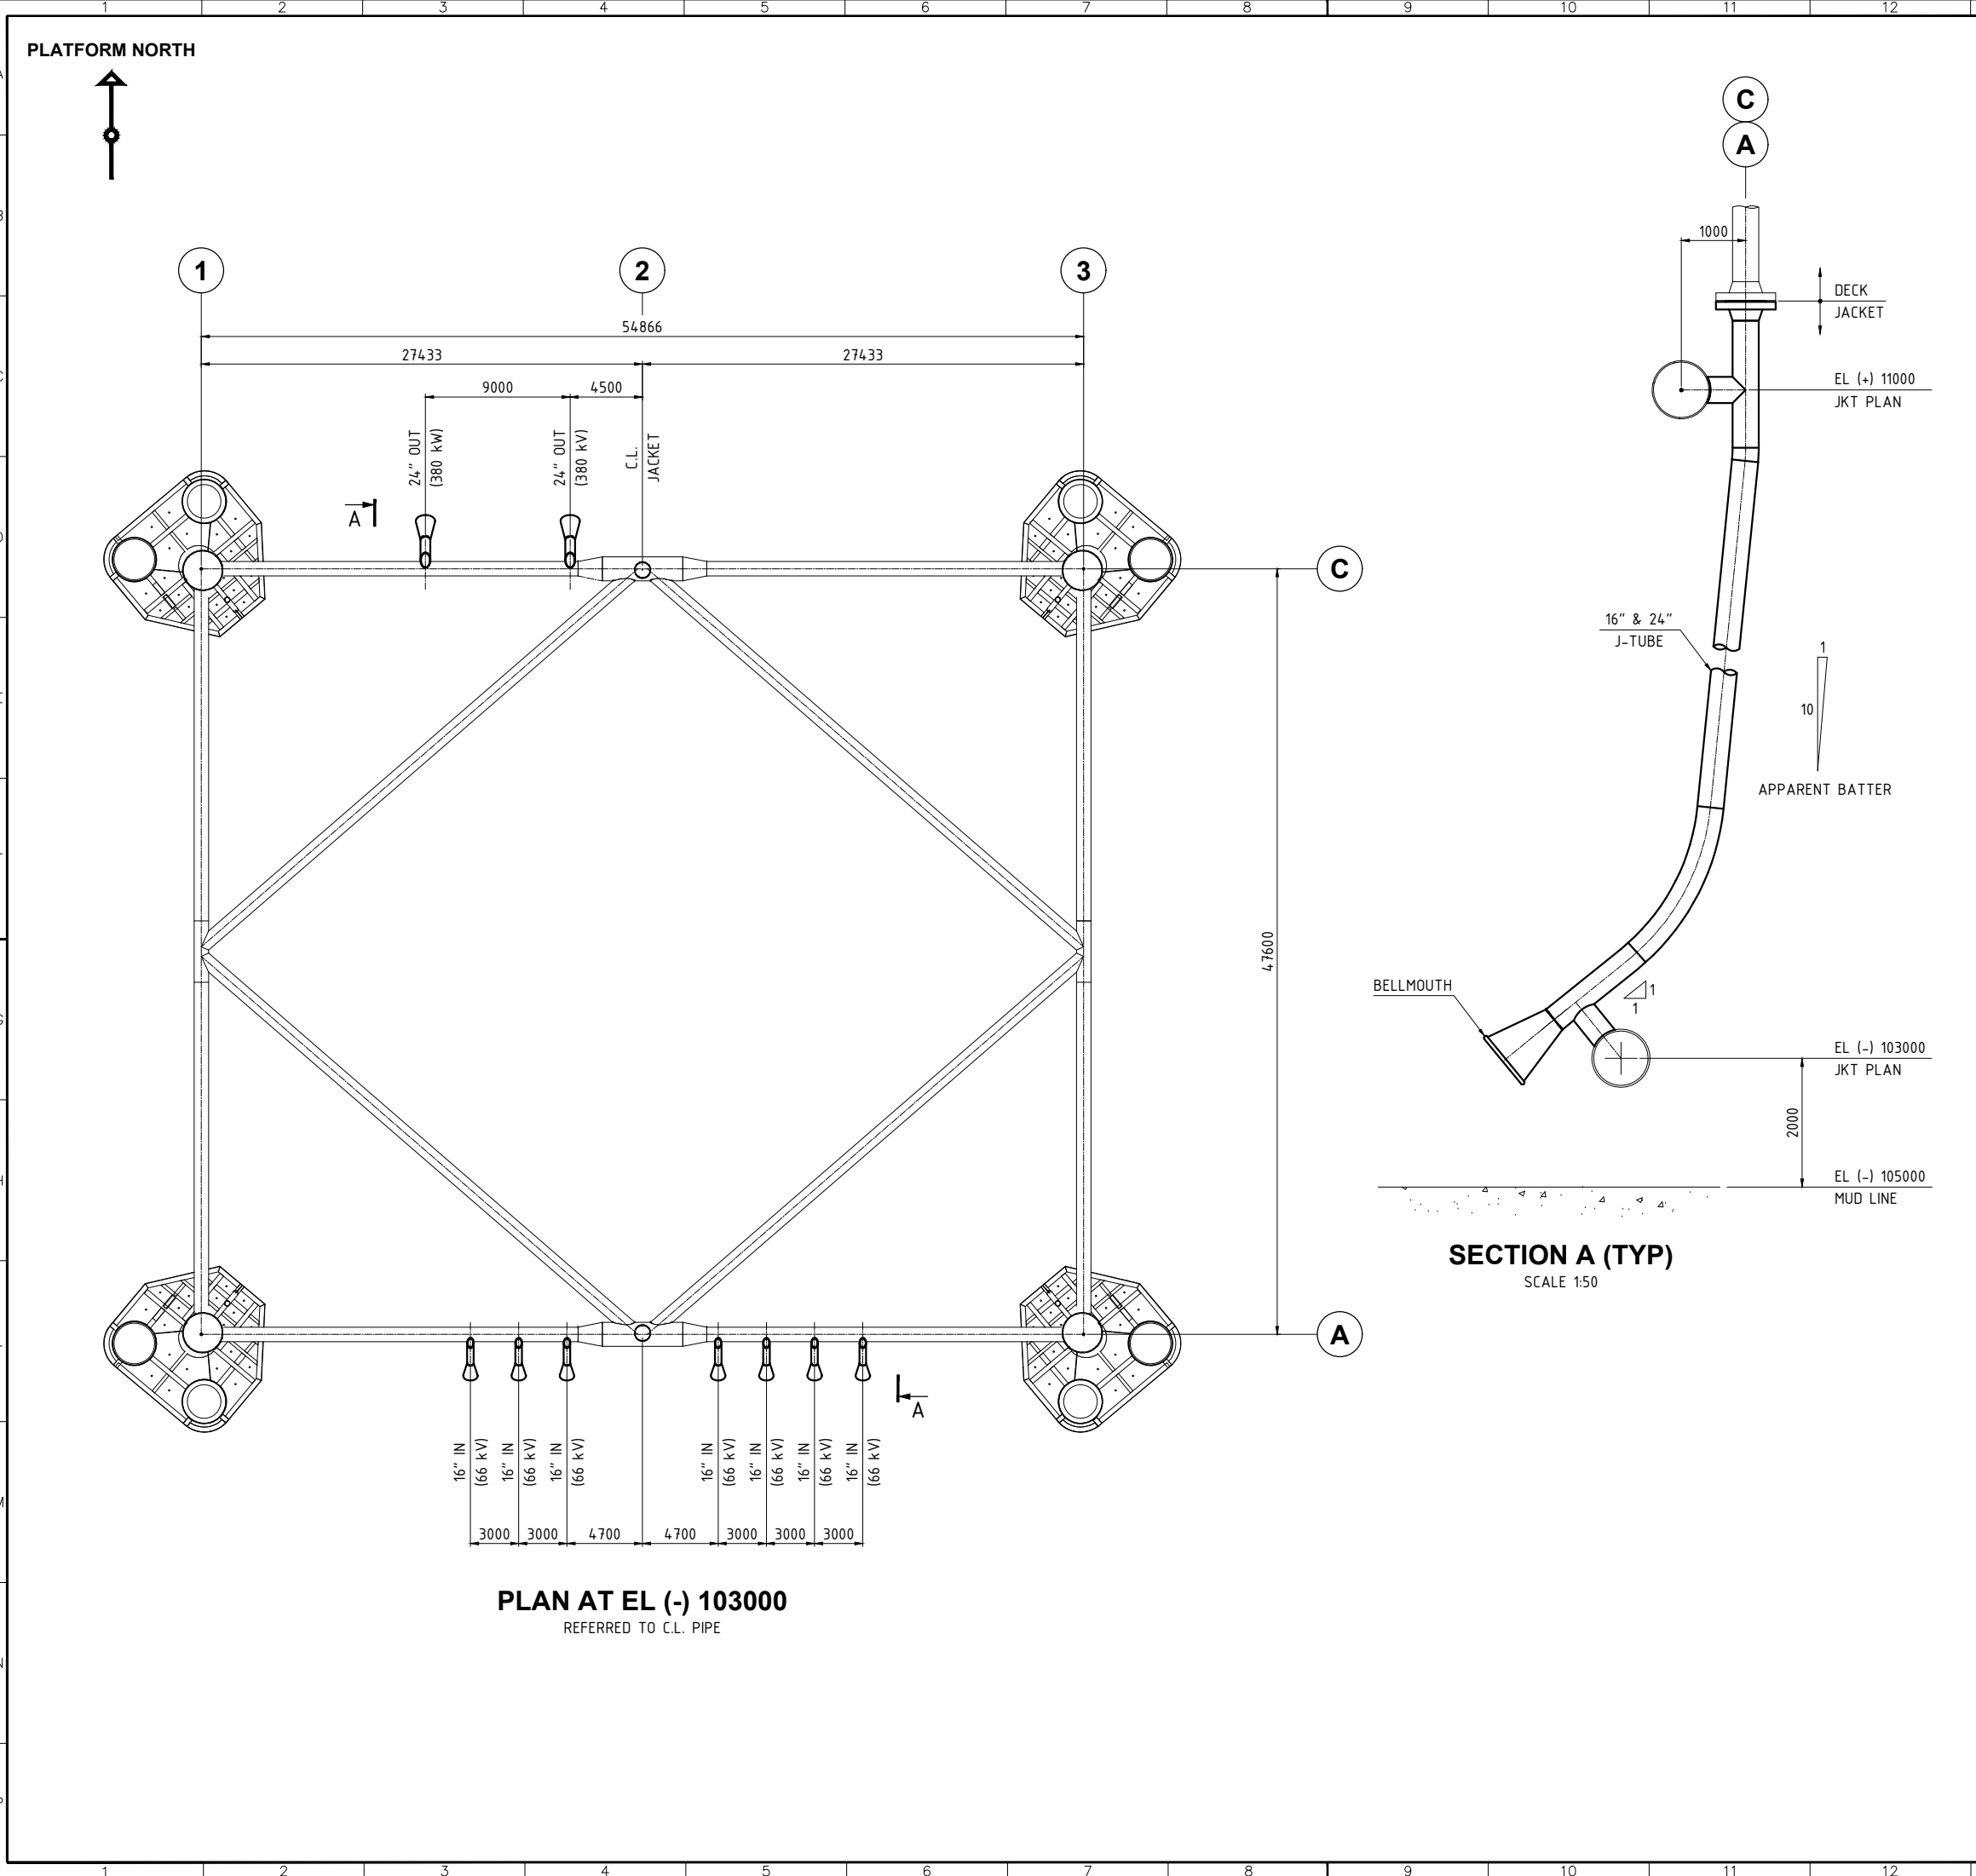

REFERENCE DOCUMENTS		
REF	DOC TAG	DESCRIPTION
1	11961-CDD-100	PLATFORM ASSEMBLY

NOTES

1 - ALL DIMENSIONS ARE IN mm U.N.O.
2 - ALL ELEVATIONS ARE REFERRED TO L.A.T.

KEY PLAN

123

EL (+) 11000

EL (-) 13000

EL (-) 43000

EL (-) 73000


EL (-) 103000

THIS DWG

01	02/11/2022	MB	GP	ESE	Title block review
00	19/09/2022	AC	GP	ESE	First issue
Rev.	Date	Created by	Checked by	Approved by	Description
Customer		Project			Project ID
Lupiae Maris S.r.l.		HV Offshore Substation			11961
-		Replacing			Scale
-		-			1:200
Created by		Checked by			Approved by
Marco Bisonni		Giulio Pascolini			ESE
Title		Document ID			
JACKET J-TUBES ASSEMBLY AND DETAILS		11961-CDD-119			
Customer Document ID		Rev.	Rel. Date	Page	
-		01	02/11/2022	1/1	

File name: 11961-CDD-119_01.DWG

Logos:

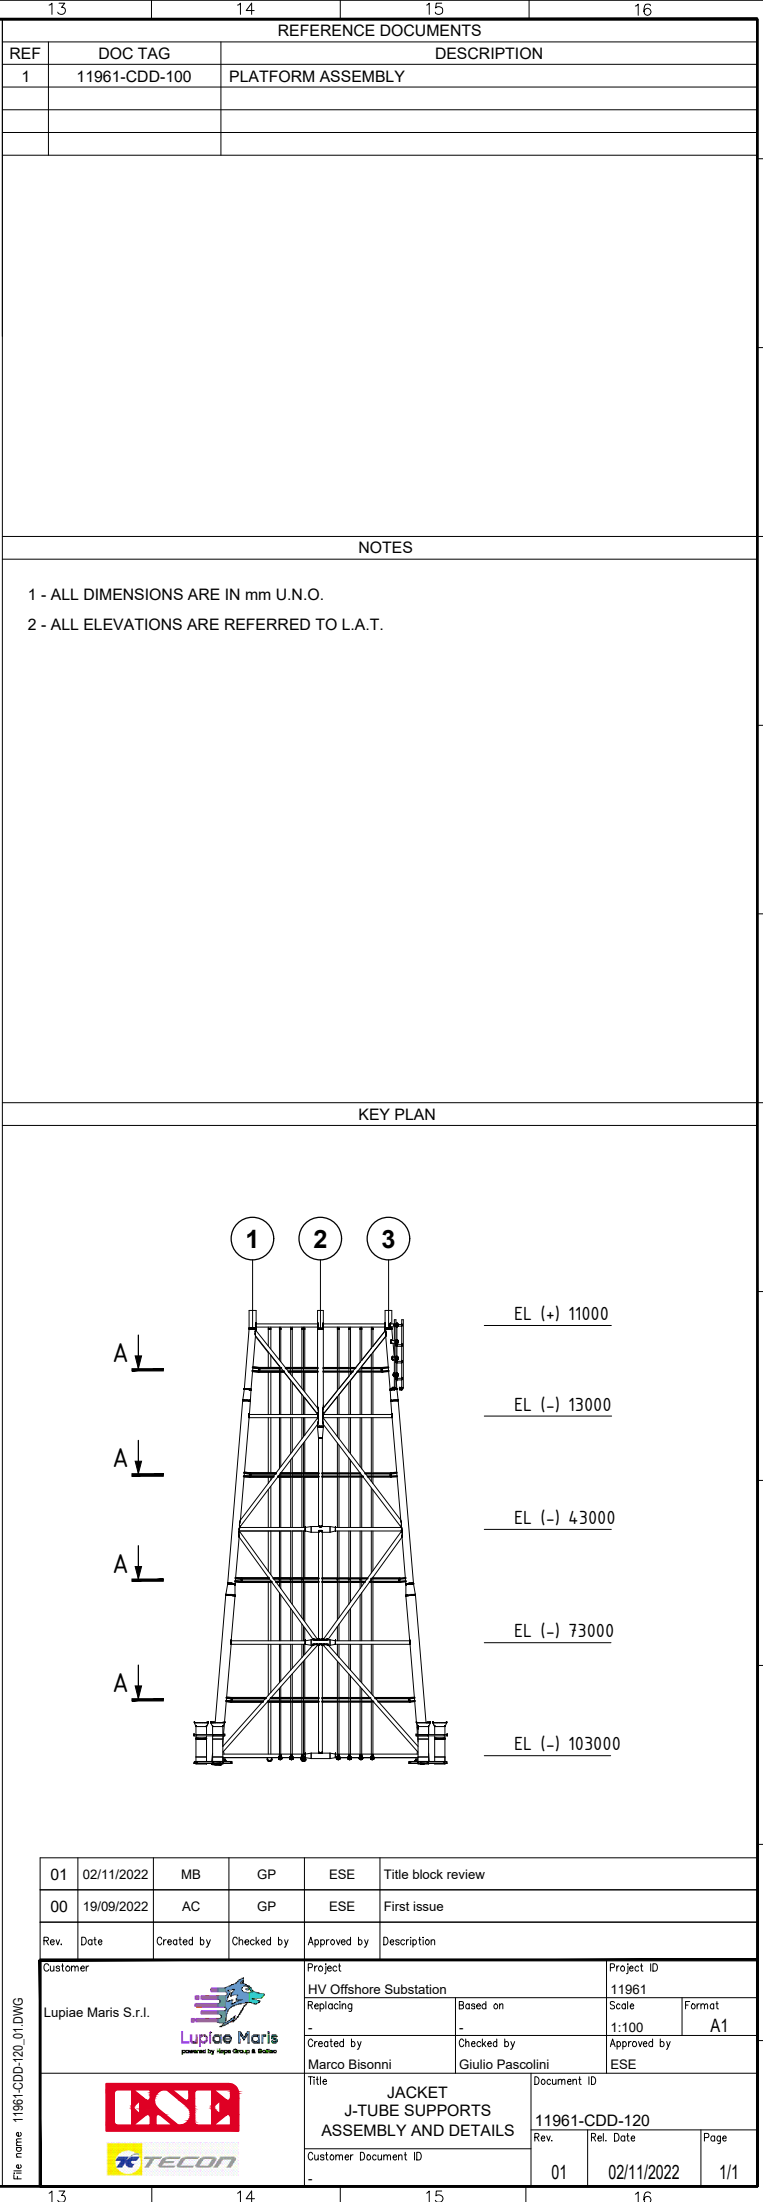

01	02/11/2022	MB	GP	ESE	Title block review
00	19/09/2022	AC	GP	ESE	First issue
Rev.	Date	Created by	Checked by	Approved by	Description
Customer				Project	
 Lupiae Maris S.r.l.				HV Offshore Substation	
				Project ID	
				11961	
				Replacing	Based on
-	-	1:100	A1		
Created by		Checked by		Approved by	
Marco Bissonni		Giulio Pascolini		ESE	
 				Document ID	
				JACKET	
				J-TUBE SUPPORTS	
				ASSEMBLY AND DETAILS	
Customer Document ID				11961-CDD-120	
-				Rev.	Rel. Date
-				01	02/11/2022
-				Page	
-				1/1	